

**PLAN SHOWING THE PROPOSED CONSTRUCTION OF RESIDENTIAL BUILDING AT PLOT NO 5 RAJIV GANDHI NAGAR ANNEXE AT S.Nº 262/2 (S.Nº 262/2A2 AS PER PATA) AT NERKUNDRAM VILLAGE**

AMBATTUR TALUK SCALE 1" = 8'-0" (PLOT NO 5 REGULARISED AT P.P NO 42/2002, FILE NO 1245/2001/A3 Dt 4.2.02)


REFERENCE

D	DOOR	3'6" x 6'6"
D <sub>1</sub>	DOOR	3'3" x 6'6"
D <sub>2</sub>	DOOR	2'6" x 6'6"
W	WINDOW	3'0" x 4'0"
W <sub>1</sub>	WINDOW	4'6" x 4'0"
V	VENTILATOR	2'0" x 2'6"

TOTAL PLOT AREA : 1223 Sqft (113.62 m<sup>2</sup>)  
 PROPOSED BUILDING 477.75 Sqft (44.38 m<sup>2</sup>)


PROPOSED BUILDING  
 EXISTING ROAD  
 PLOT

**APPROVED**  
 SUBJECT TO THE CONDITIONS IN  
 WEAR COURSE  
 NO PARAPET WALL

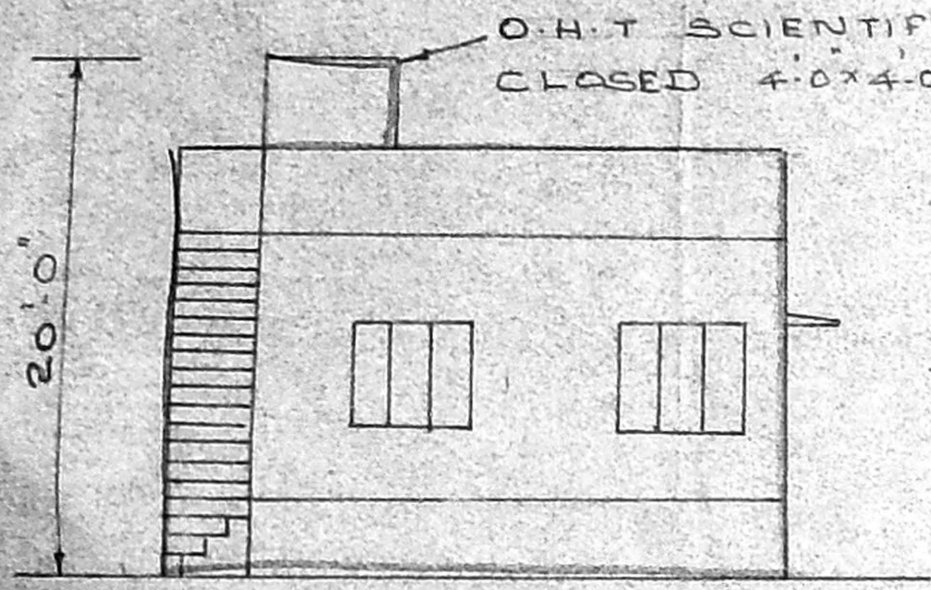


**ELEVATION**


STAIRCASE WIDTH 2'6"  
 RAISE 7 1/2"  
 TREAD 10"

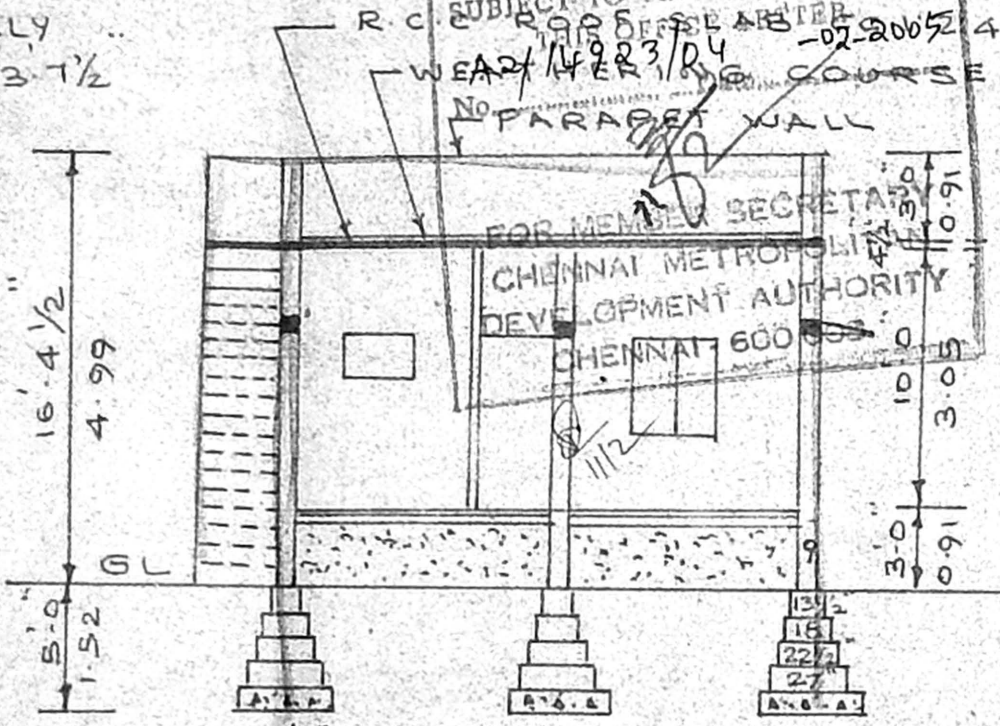

**SECTION ON "AA"**

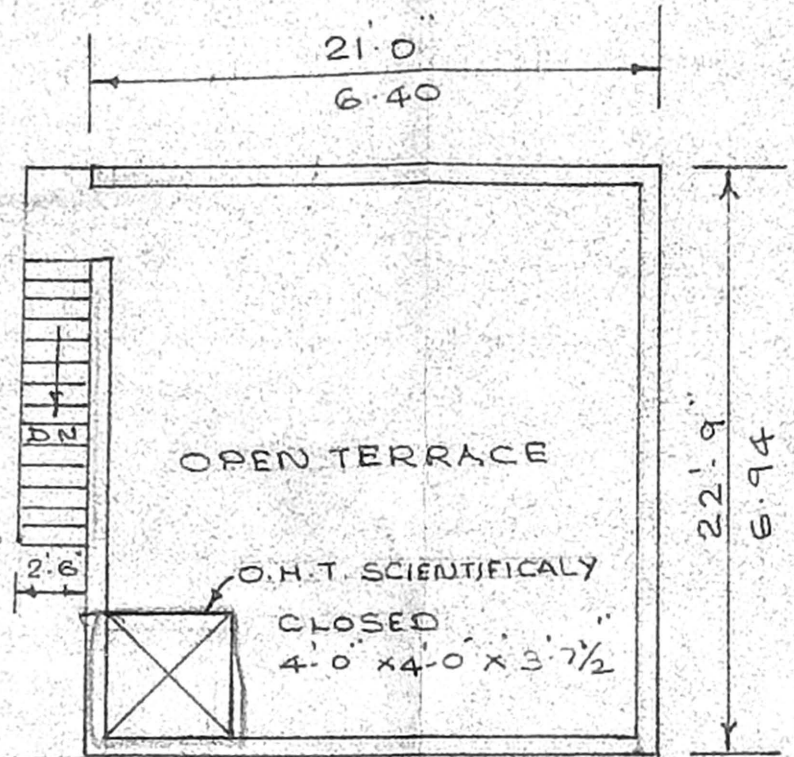


**TERRACE FLOOR PLAN**

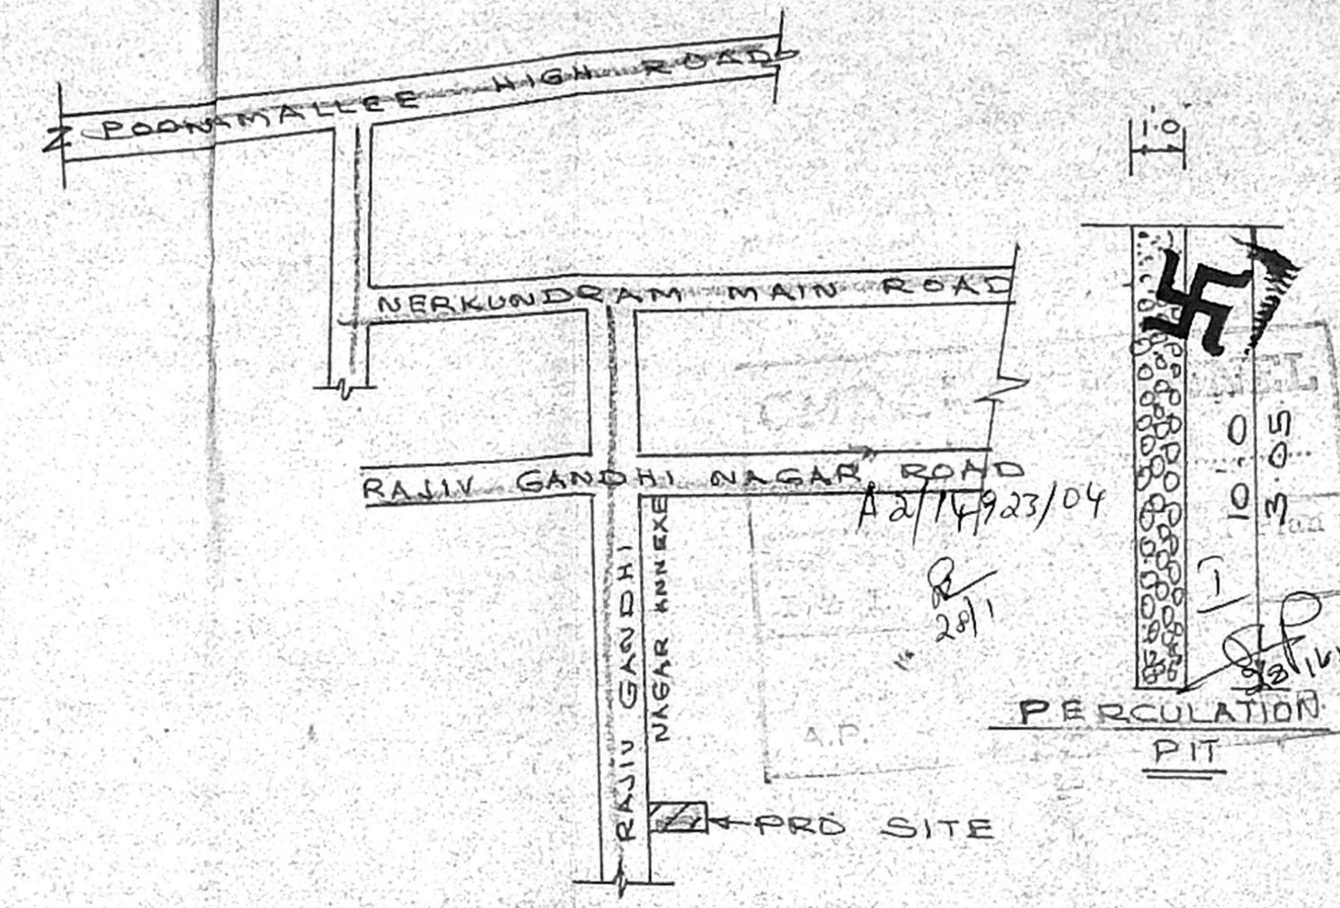


**KEY PLAN**

NOT TO SCALE

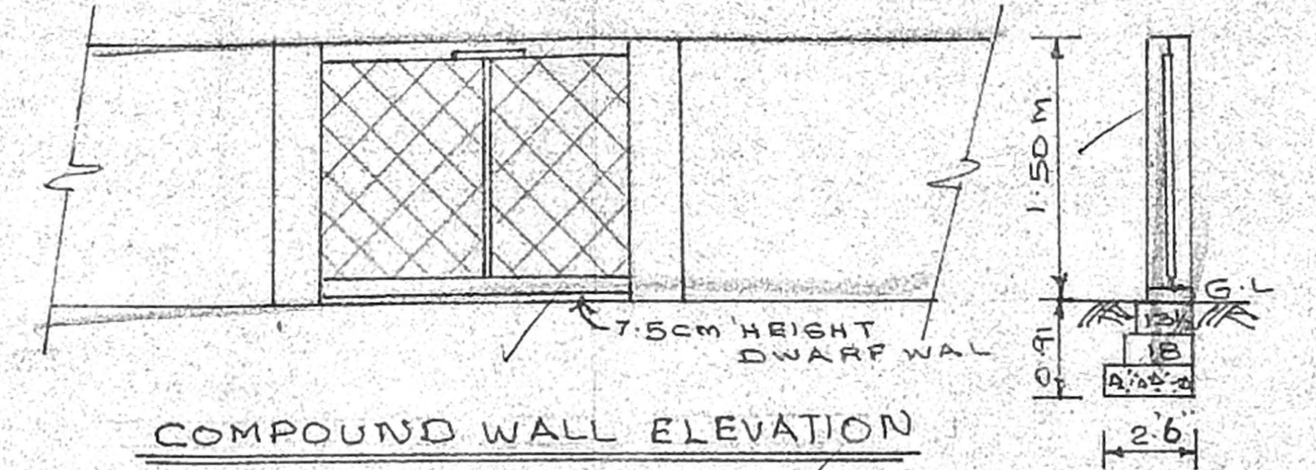


**COMPOUND WALL ELEVATION**


**SECTION**

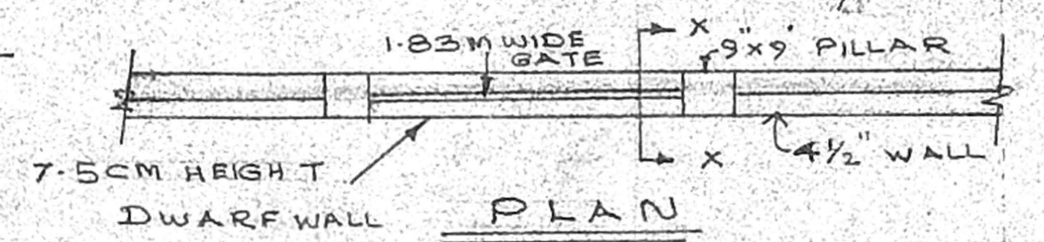

**PLAN**

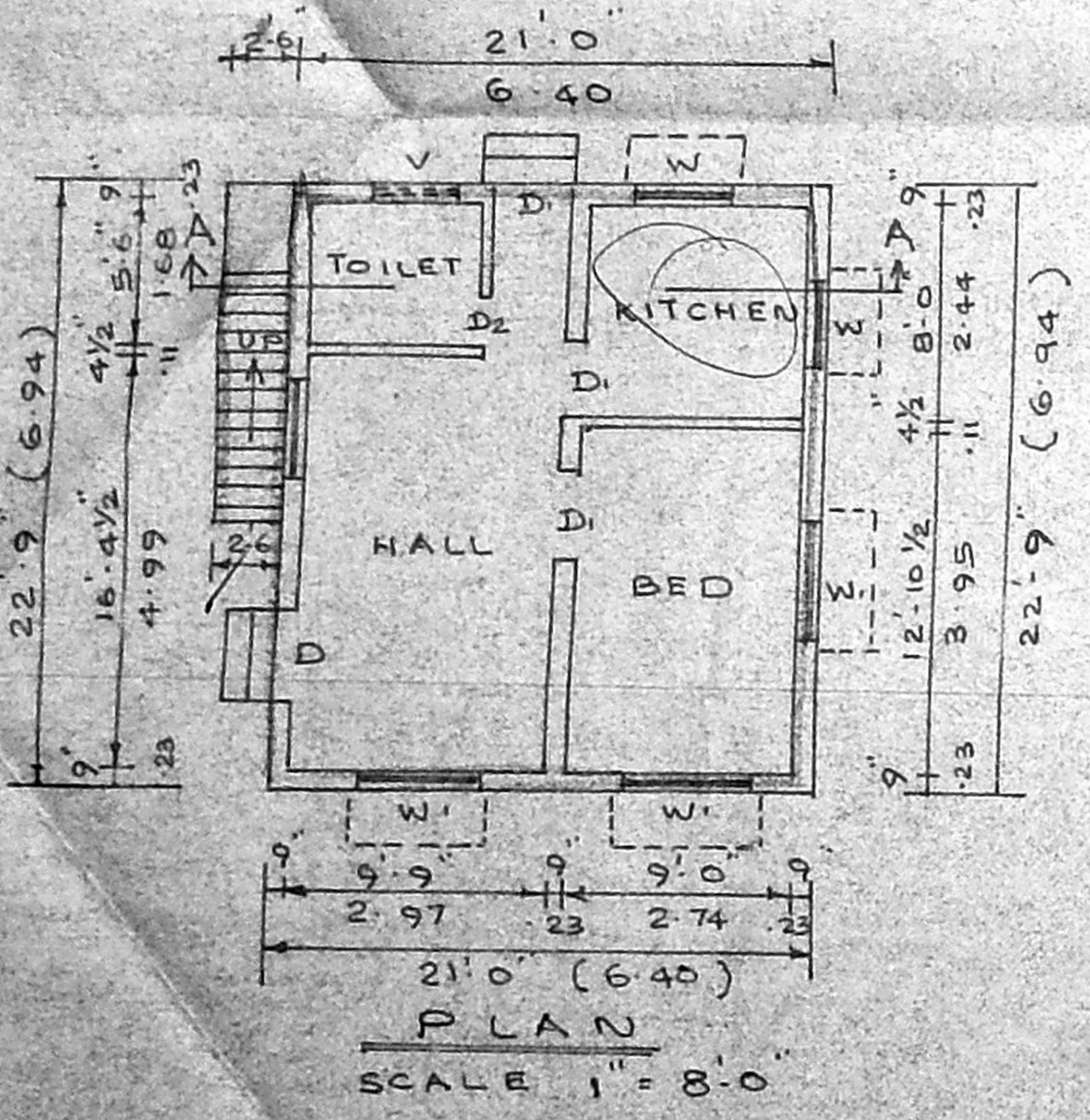


**PLAN**  
 SCALE 1" = 8'-0"

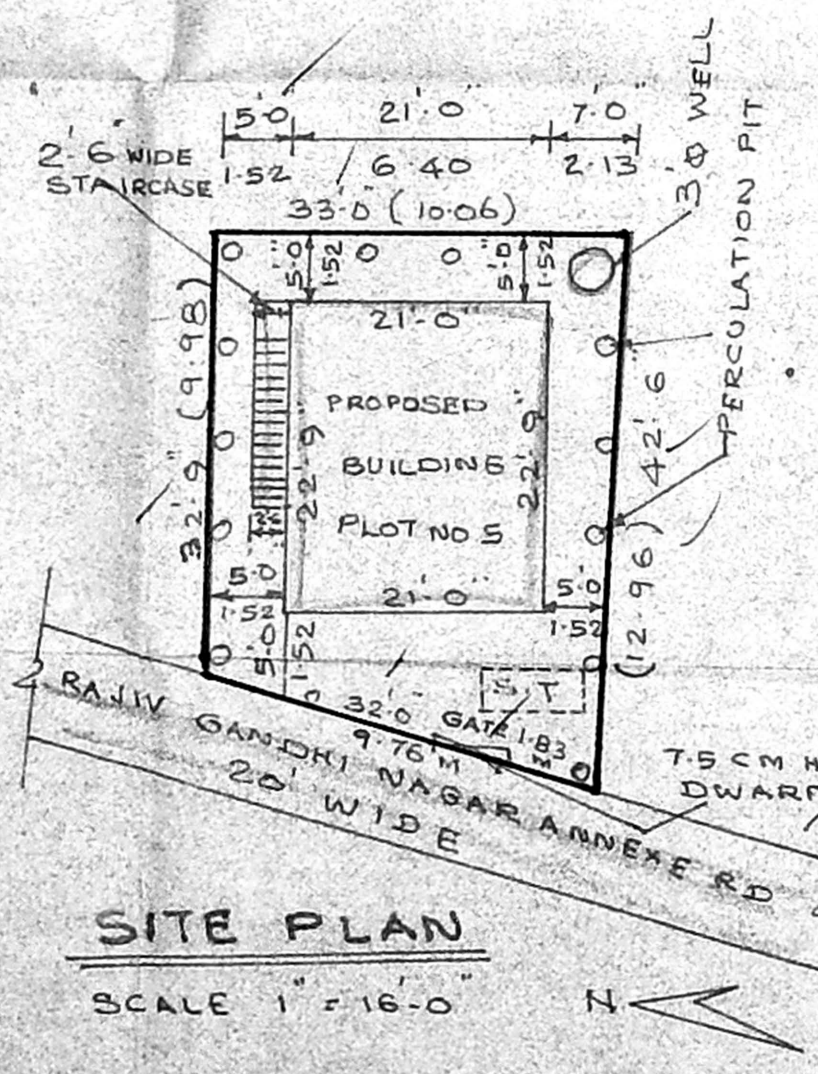


**SITE PLAN**


SCALE 1" = 16'-0" N

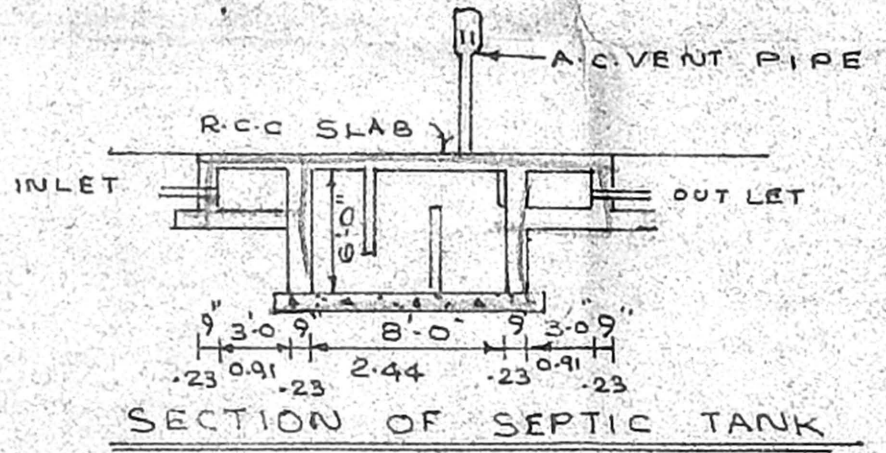

**SECTION OF SEPTIC TANK**

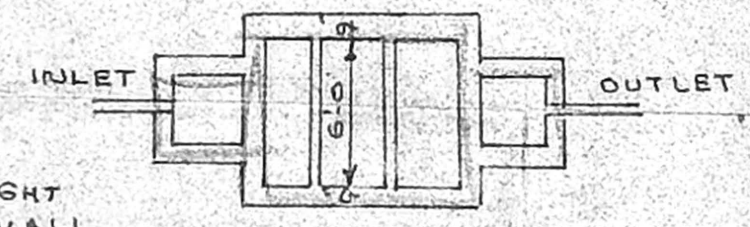

**PLAN**

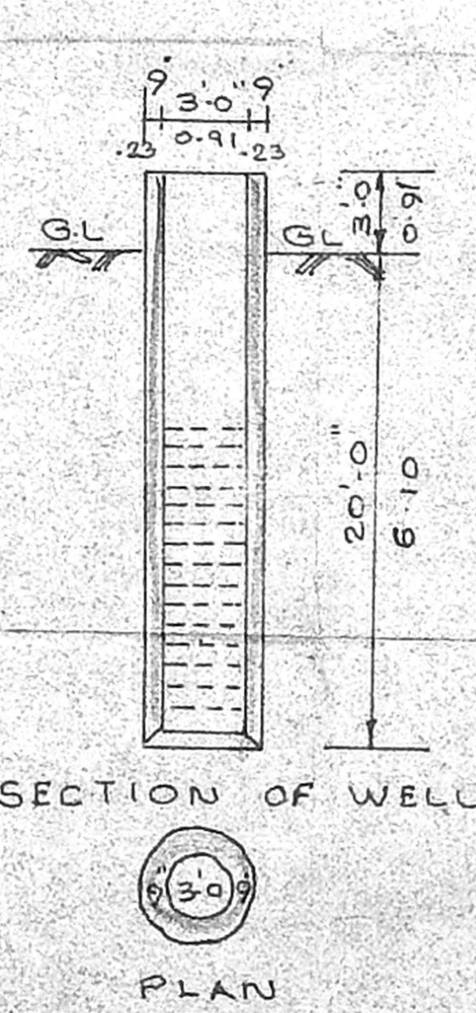

**SECTION OF WELL**



**PLAN**

S. ATHIYANAN, P.E.  
 Class-1, Licensed Surveyor No. 192  
 Corporation of Chennai  
 5, Nathamuni Street, T. Nagar,  
 Chennai - 17 Phone: 2815 6824  
 Mobile: 31032440

LICENSED SURVEYOR

K. Murugesan

OWNER