
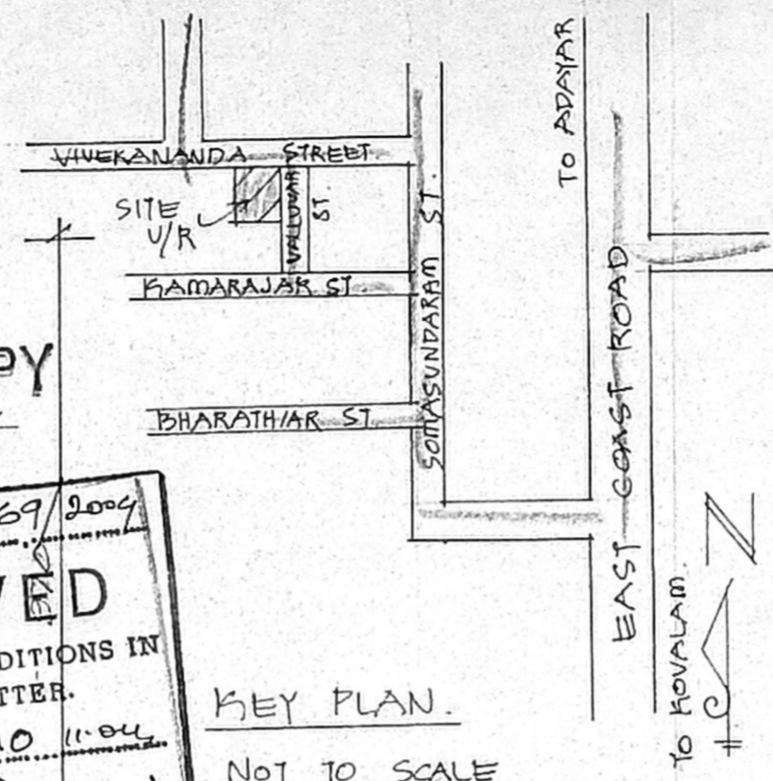
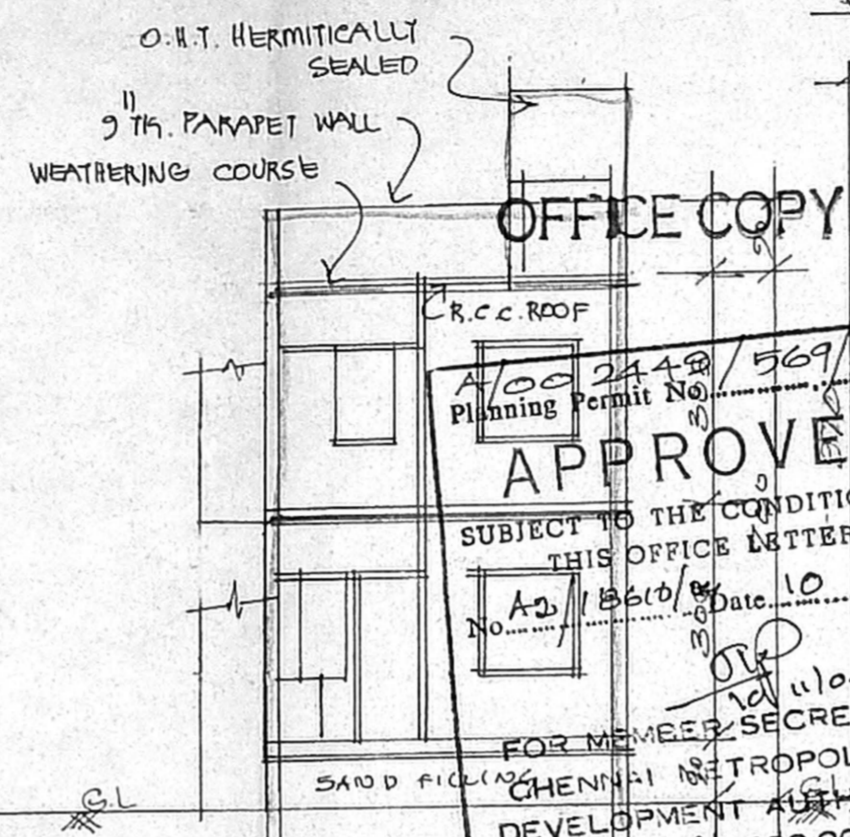


PLAN SHOWING THE PROPOSED RESIDENTIAL BUILDING AT P.N. 72 A VIVEKANANDA STREET IN S.N. 170/9B OF INJAMBAKHAM VILLAGE, TAMBARAM TALUK, KANCHEEPURAM DISTRICT.

SCALE : 1" = 8.0" (1:100).

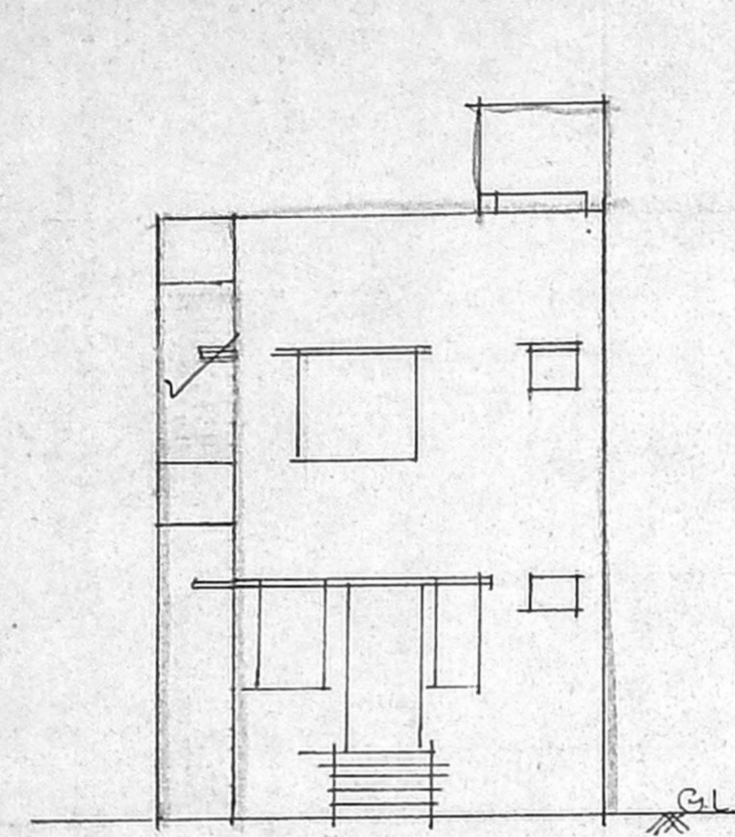

**OFFICE COPY**  
 Planning Permit No. A/00 2448/569/2004  
**APPROVED**  
 SUBJECT TO THE CONDITIONS IN THIS OFFICE LETTER.  
 No. A2/18610/04 Date 10.11.04  
 FOR MEMBER SECRETARY  
 CHENNAI METROPOLITAN  
 DEVELOPMENT AUTHORITY  
 CHENNAI - 600 008.

JOINERY DETAILS "A" CHANNEL

D <sub>1</sub>	DOOR	C. No. A2/018610/04	0.76 x 2.19
D <sub>2</sub>	DOOR		
W	WINDOW		1.90 x 1.37
W <sub>1</sub>	WINDOW		0.50 x 1.37
V	VENTILATOR		60 x 0.45

R.P. P  
D.P.

AREA STATEMENT

SITE AREA (AS PER DOC)	55.74 m <sup>2</sup>
(AS PER PATTI)	50.00 m <sup>2</sup>
GROUND FLOOR AREA	32.4 m <sup>2</sup>
FIRST FLOOR AREA	32.4 m <sup>2</sup>
F.S.J. TOTAL	64.8 m <sup>2</sup>
F.S.J. 1.30 COVERAGE	: 64%

COLOUR INDEX :

PROPOSAL	
ROAD	
BOUNDARY	

OWNER *B. Kumaresan*

S. ATHIDAMAN, R.E.  
 Class-1. Licensed Surveyor - No. 192  
 Corporation of Chennai  
 5, Nathamuni Street, T. Nagar,  
 Chennai - 17 Phone : 2515 6824  
 Mobile 31038440

LICENSED SURVEYOR.

