

PLAN SHOWING THE PROPOSED CONSTRUCTION OF RESIDENTIAL BUILDING AT PLOT NO. 41P/5 NO. 178, BICMDA CHANNEL KAMARAJAR PERUNGUDI VILLAGE, TAMBARAM, KUNCHIPURAM DISTRICT, A.P. SCALE 1" = 8' 0"

OFFICE COPY



A/O D/14/11/16/1/2004

Planning Permit No. **APPROVED**

SUBJECT TO THE CONDITIONS IN THIS OFFICE LETTER.

No. 12/2004/11-04-2004

FOR MEMBER SECRETARY
CHENNAI METROPOLITAN
DEVELOPMENT AUTHORITY
WESTERN ZONE
CHENNAI 600 006

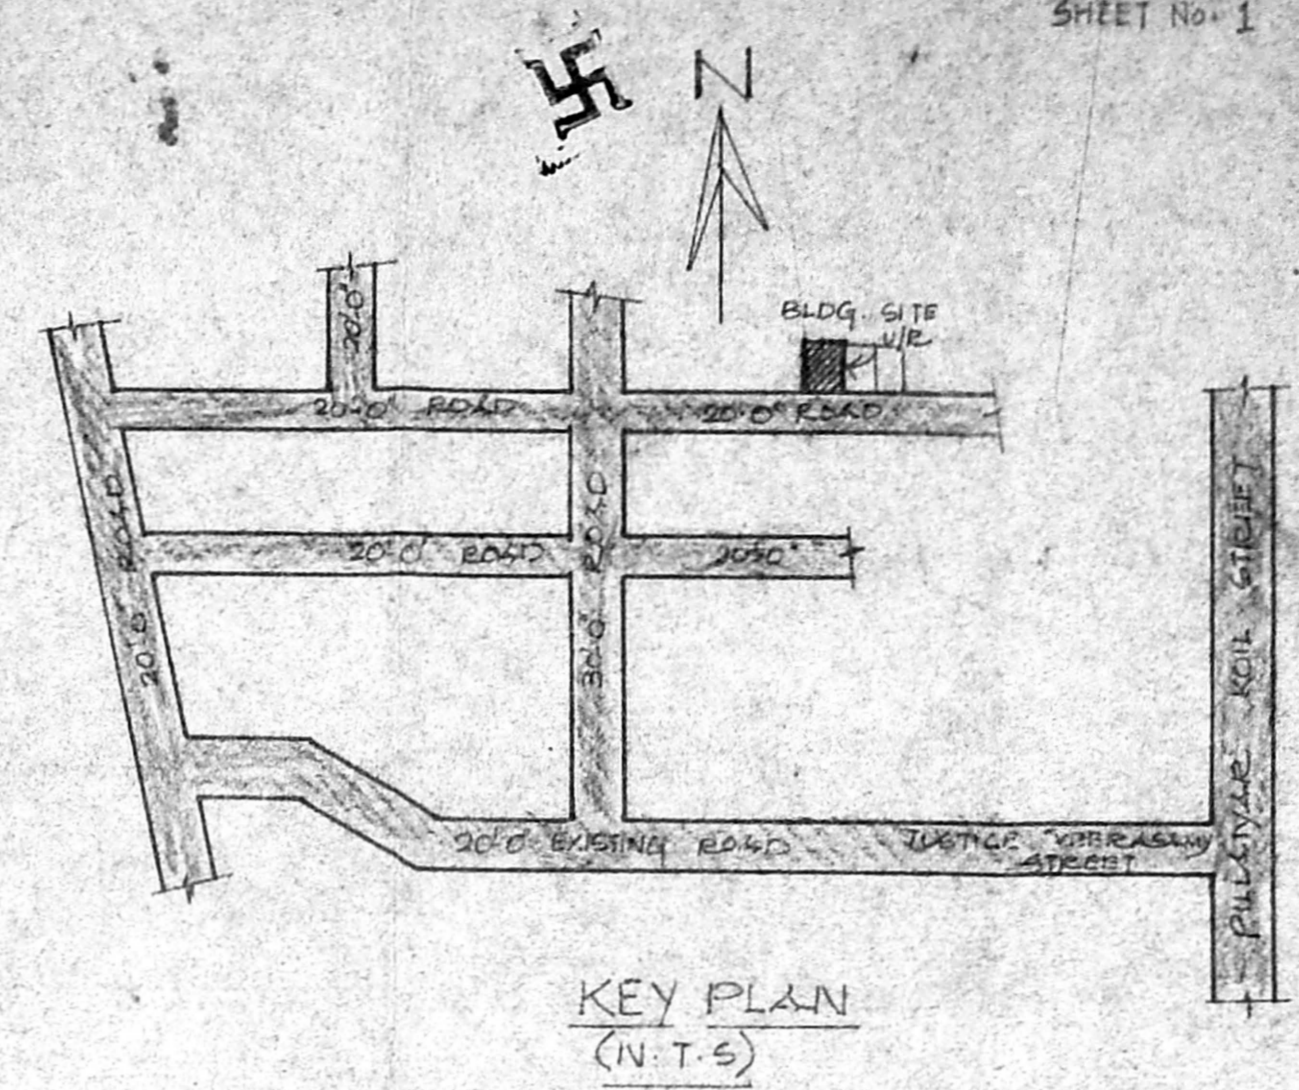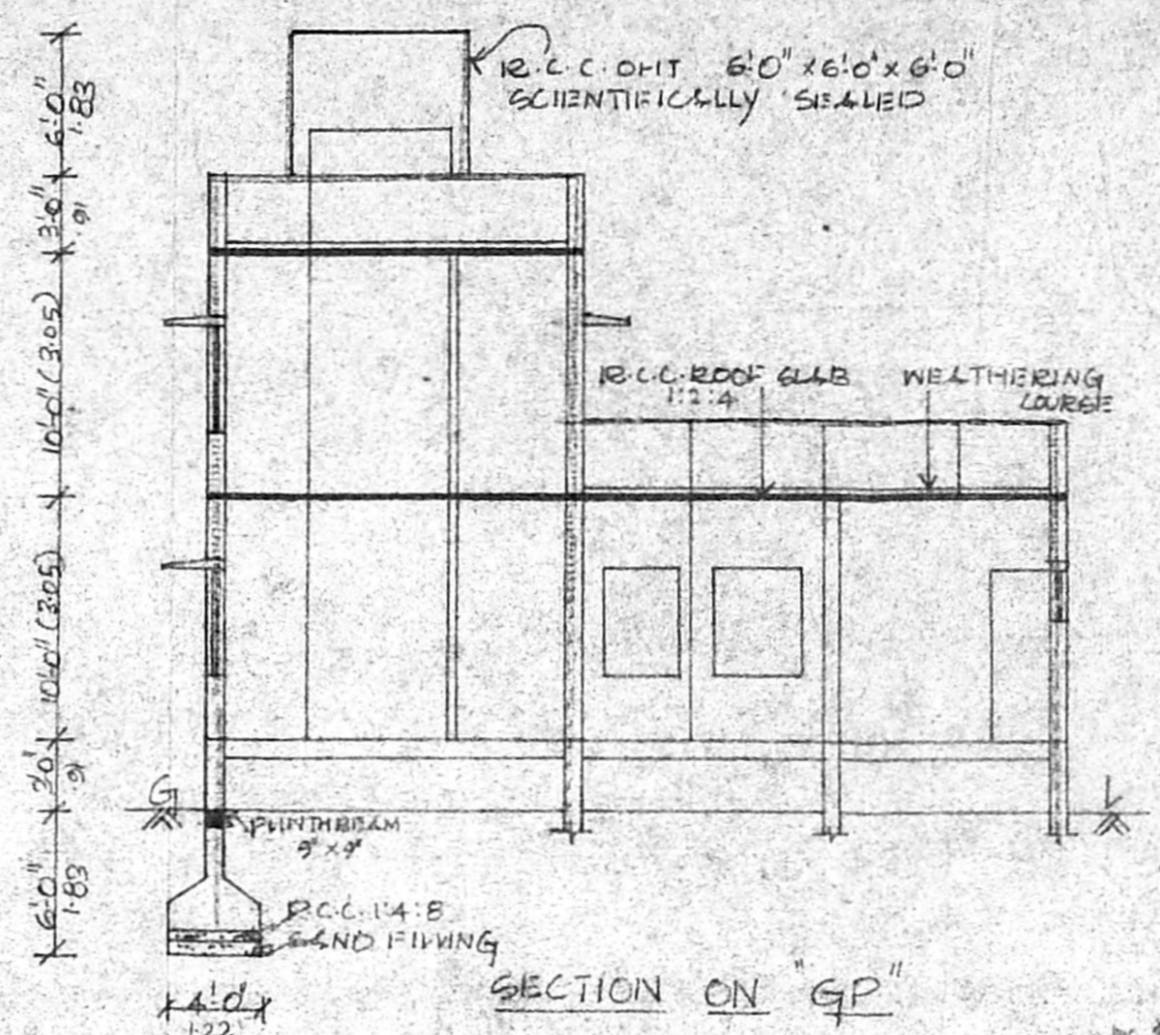

- SPECIFICATIONS**
1. FOUNDATION CONCRETE P.C.C. 1:4:8
 2. SUPER STRUCTURE IN CM 1:5
 3. SLAB, BEAM, LINTEL R.C.C. 1:2:4
 4. PLASTERING IN CM 1:5 MIX
 5. FLOORING MOSAIC TILES
 6. JOINERY 2ND CLASS HARD WOOD

JOINERY DETAIL

D	DOOR	3'2" x 7'0"
D1	"	2'0" x 7'0"
D2	"	2'6" x 7'0"
W	WINDOW	4'0" x 4'8"
W1	"	3'3" x 4'6"
V	VENTILATOR	3'0" x 2'0"

AREA DETAIL

AREA OF PLOT	5917 - 51 M
AREA OF DOCUMENT	2394 - 22.40
AREA ON SITE	2344 - 217.04
GROUND FLOOR	911 - 84.56
FIRST FLOOR	313 - 29.05
PLOT COVERAGE	38%
F.S.I	0.52

COLOUR INDEX

PROPOSED	—
ROAD	—
BOUNDARY	—

Neelgagan

OWNER

V. V. K.

VENKATARAMAN

CHENNAI METROPOLITAN DEVELOPMENT AUTHORITY

PERUNGUDI CHENNAI 600 001

LICENSED SURVEYOR

