

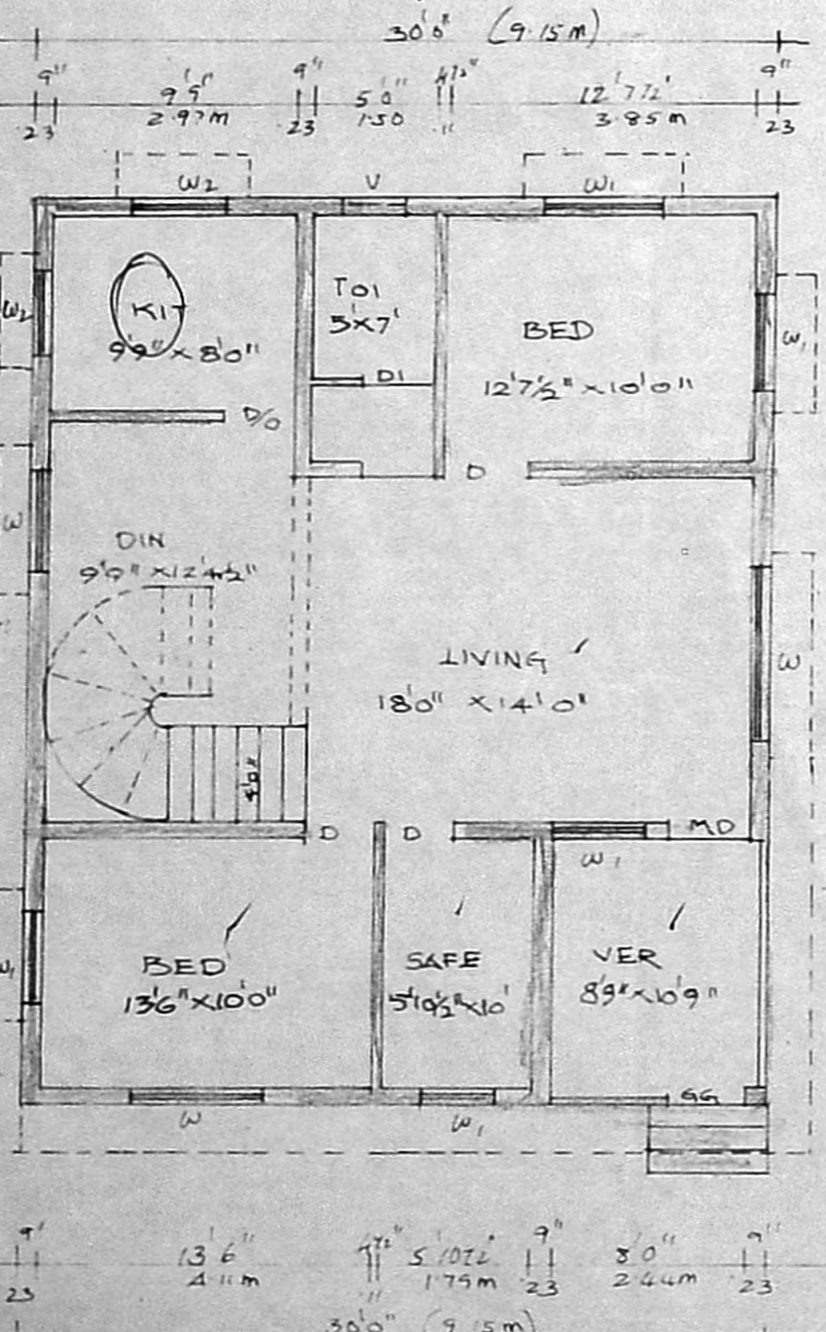
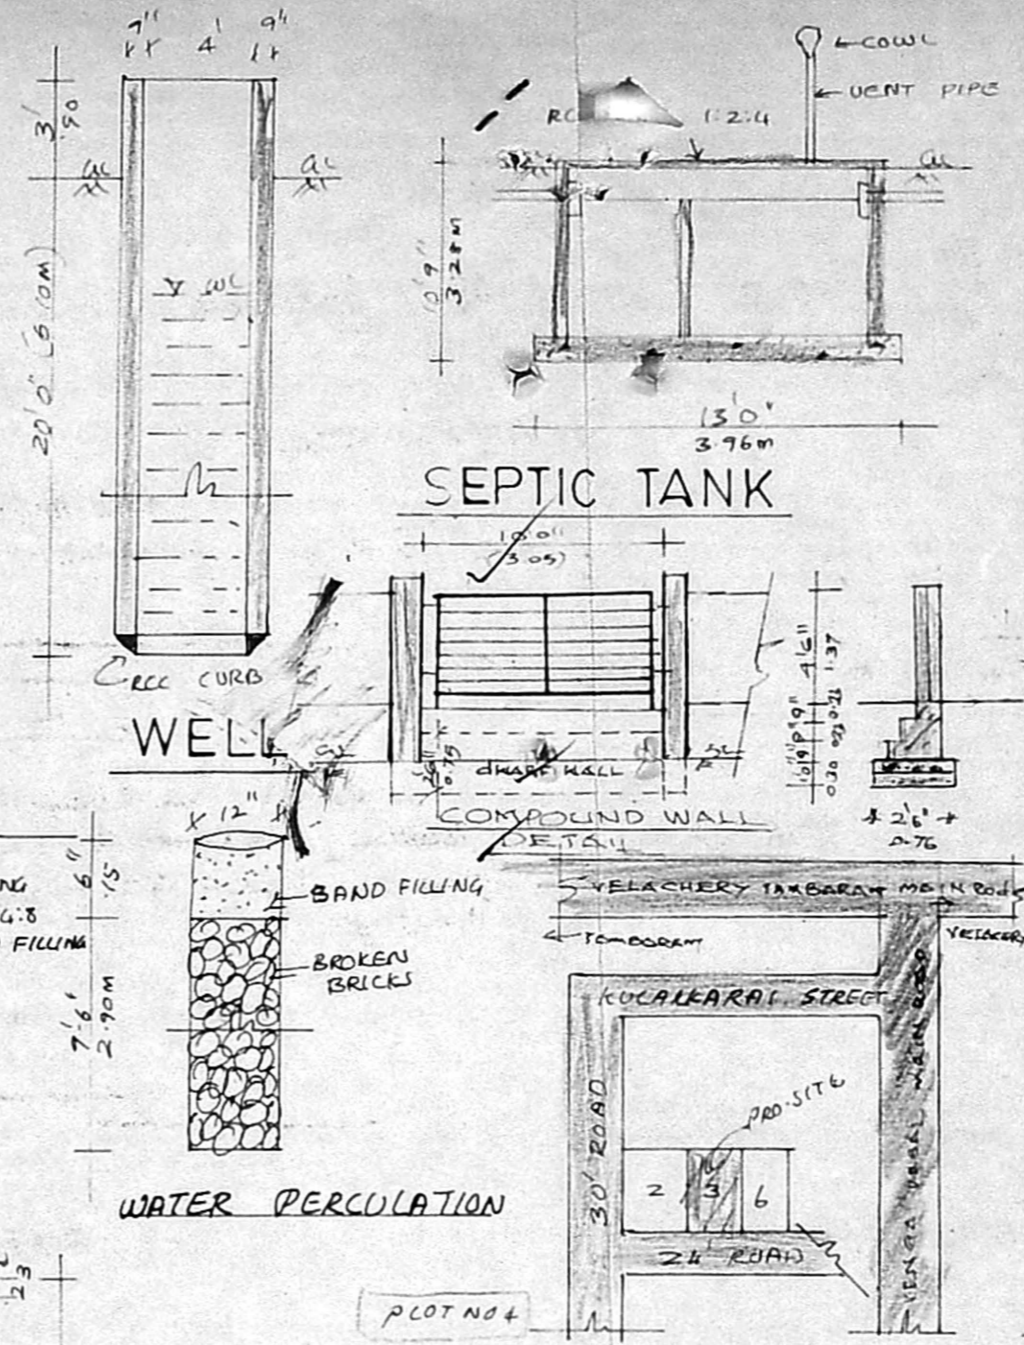



ELEVATION

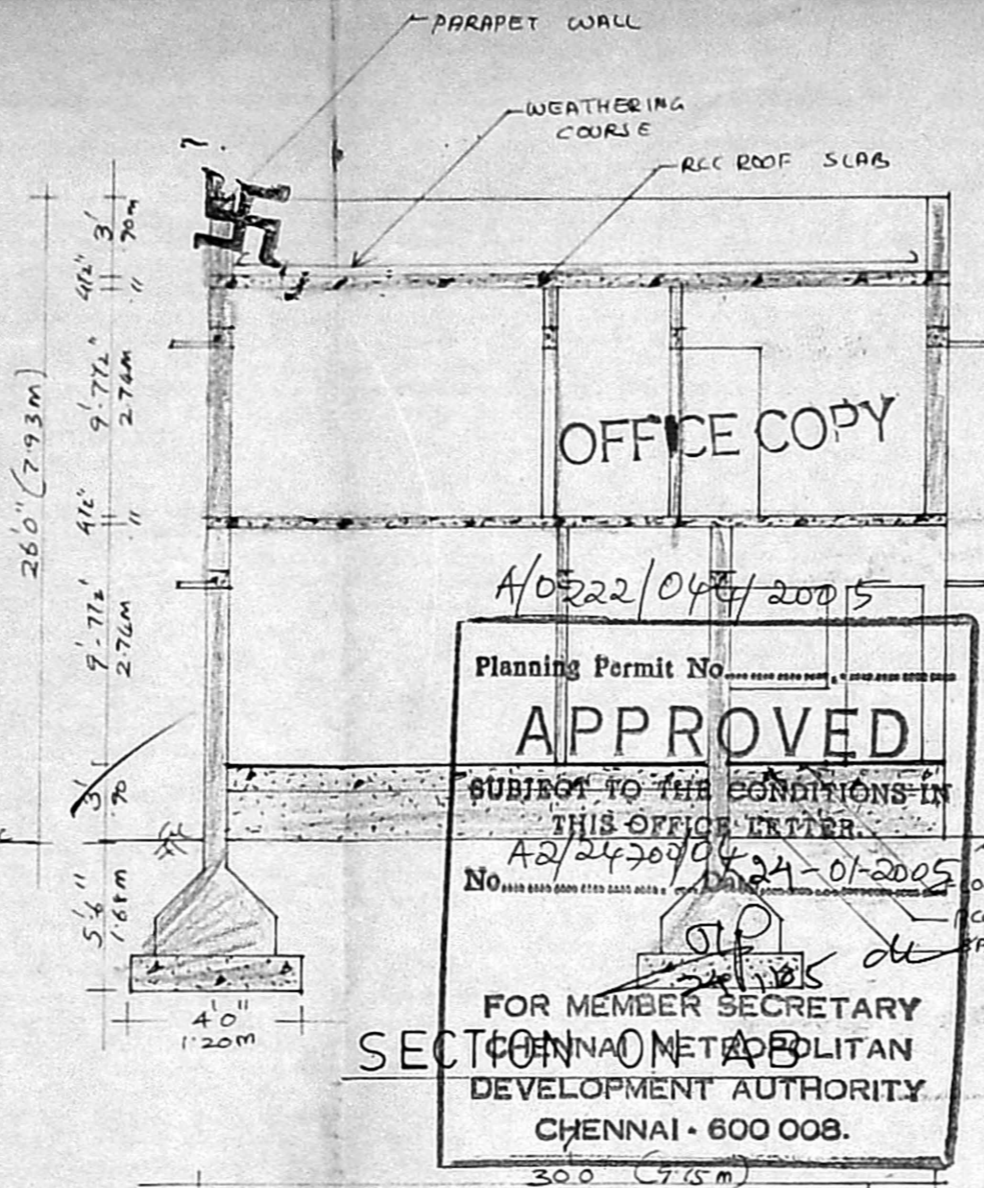

GROUND FLOOR PLAN

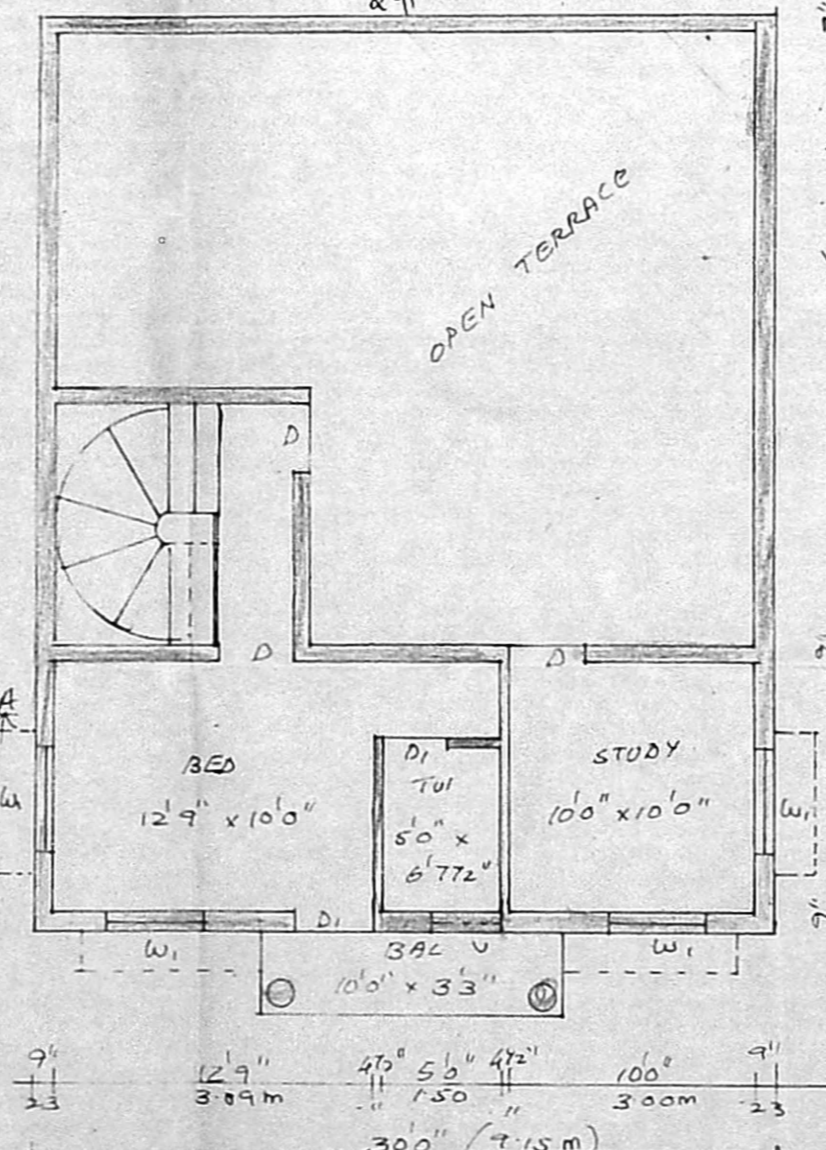

FIRST FLOOR PLAN

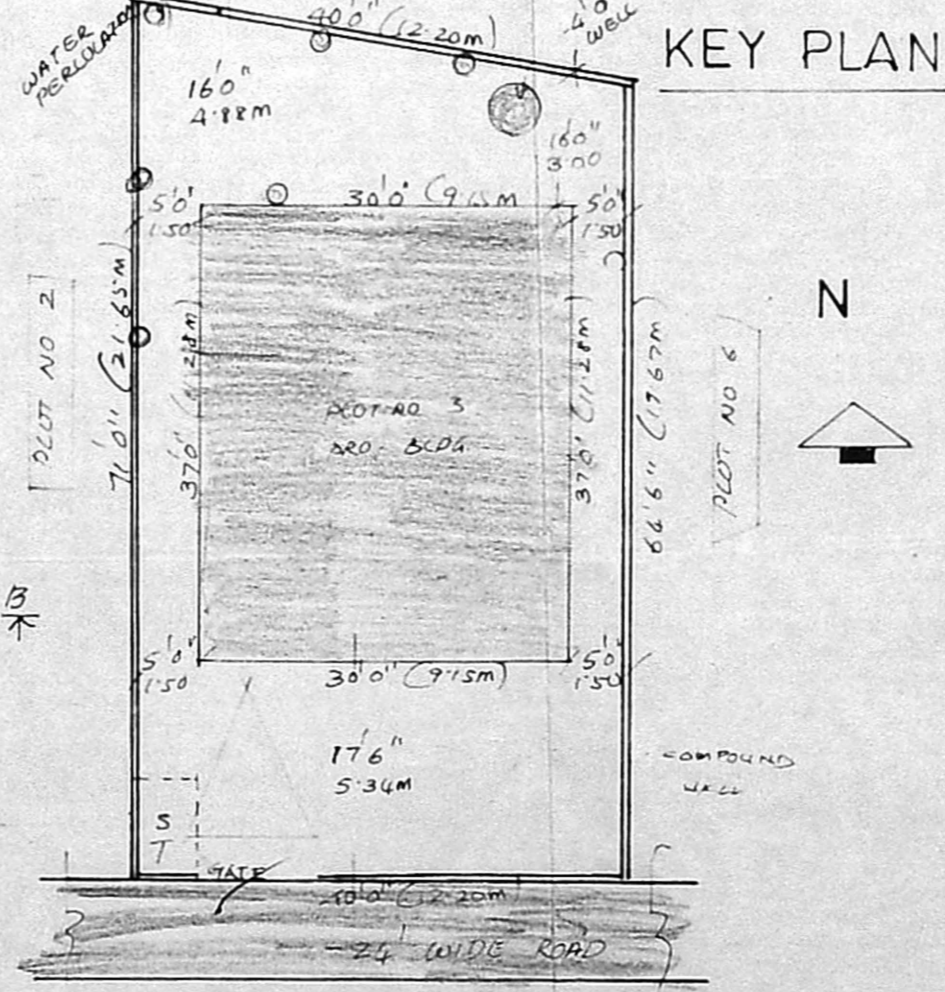

SITE PLAN

**COLOUR INDEX**

PROPOSAL ROAD

**JOINERY DETAILS:-**

MD	MAIN DOOR	33" x 70"	1.00 x 2.10
D	DOOR	30" x 70"	0.70 x 2.10
D1	"	26" x 70"	0.55 x 2.10
W1	"	40" x 70"	1.27 x 2.10
W2	"	40" x 70"	1.27 x 2.10
W3	"	30" x 30"	0.91 x 0.91
W4	"	30" x 30"	0.91 x 0.91

**AREA DETAILS:-**

PROPOSED AREA	2710.10	51.85
GROUND FLOOR	1110.00	103.16
FIRST FLOOR	457.87	2.55
TOTAL AREA	1567.87	145.71
F.S.I	0.57	
COVERAGE	16.76%	

**TITLE:**

PLAN SHOWING THE PROPOSED CONSTRUCTION OF A RESIDENTIAL BUILDING AT PLOT No3, INDRA NAGAR, S No251/2, VENGAIVASAL VILLAGE, ST. THOMAS MOUNT PANCHAYAT UNION, TAMBARAM TALUK, KANCHEEPURAM DISTRICT. GRAMANATHAM

**SCALE:**

1" = 8'0" (1:100)  
1/2" = 16'0" (1:200)

No 84/04

**APPLICANT:**

*(Signature)*

**LICENSED SURVEYOR:**

*(Signature)*

**Er. U. NEDUNCHEZHIAN D.C.E.,**  
CONSULTING CIVIL ENGINEER,  
LICENSED SURVEYOR  
PLOT NO:34, SAMY NAGAR MAIN ROAD,  
ULLAGARAM, CHENNAI - 91.  
Phone No : 22421614