


PLAN SHOWING THE PROPOSED CONSTRUCTION OF A RESIDENTIAL BUILDING AT PLOT NO. 1, DOOR NO. 2, KAMBER STREET, GANDHI NAGAR, SALIGRAMAM, CHENNAI - 93. T.S.NO. 6, BLOCK NO.18, OF SALIGRAMAM VILLAGE, DIVISION NO. 129, ZONE - VII. SCALE - 1" = 8' 0" (1: 100)

JOINERIES: -

D	DOOR	4'0" X 7'0"
D1	DOOR	3'0" X 7'0"
D2	DOOR	2'6" X 7'0"
W	WINDOW	5'0" X 5'6"
V	VENTILATOR	2'0" X 2'0"

AREA STATEMENT: -

	SQ. FT.	SQ. MT.
PLOT EXTENT (AS PER SITE)	3060.00	284.46
PLOT EXTENT (AS PER DOC.)	2982.35	277.17
PLOT EXTENT (AS PER PATTI)	3152.68	293.00
GROUND FLOOR	1406.50	130.70
FIRST FLOOR	1911.40	177.65
SECOND FLOOR	667.00	62.00
TOTAL AREA	3984.70	370.35
PLOT COVERAGE	64.09%	
F.S.I	1.33	
STILT FLOOR	469.30	43.60

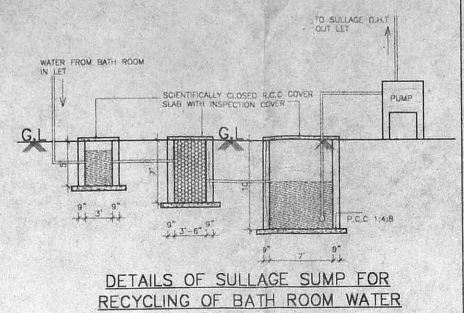

OWNER: - \_\_\_\_\_ LICENSED SURVEYOR: - \_\_\_\_\_

CMDA "A" CHENNAI  
G. No. A2/32698/04

Scrutiny Plan  
P. A. I. 2004  
Revised Plan

A.P. [Signature]  
D.P. [Signature]

V. KUMARAGAN, I.C.E.  
LICENSED ENGINEER, CL# 207,  
CONVENTION OF CHENNAI  
STATE ENGINEERS STATE B.A. OF INDIA,  
NEW No. 3, OLD No. 21, N. S. USMAN ROAD,  
T. NAGAR, CHENNAI-600 017,  
PHONE: 6343138

