




PLAN
COMPOUND WALL DETAIL

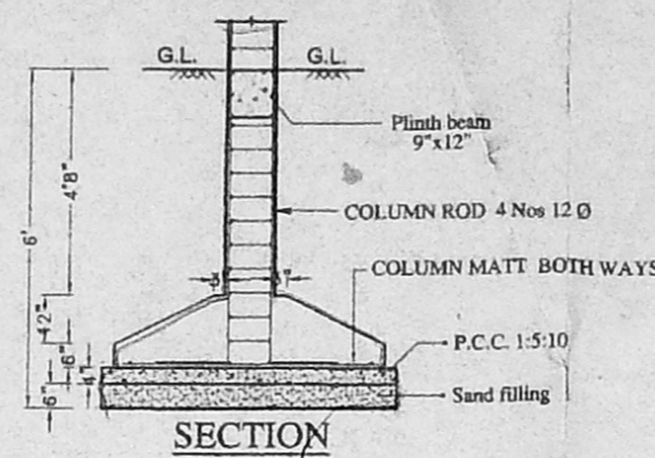


SECTION

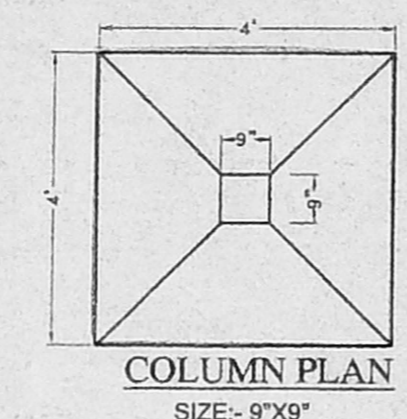


COLUMN PLAN
SIZE - 9"X9"

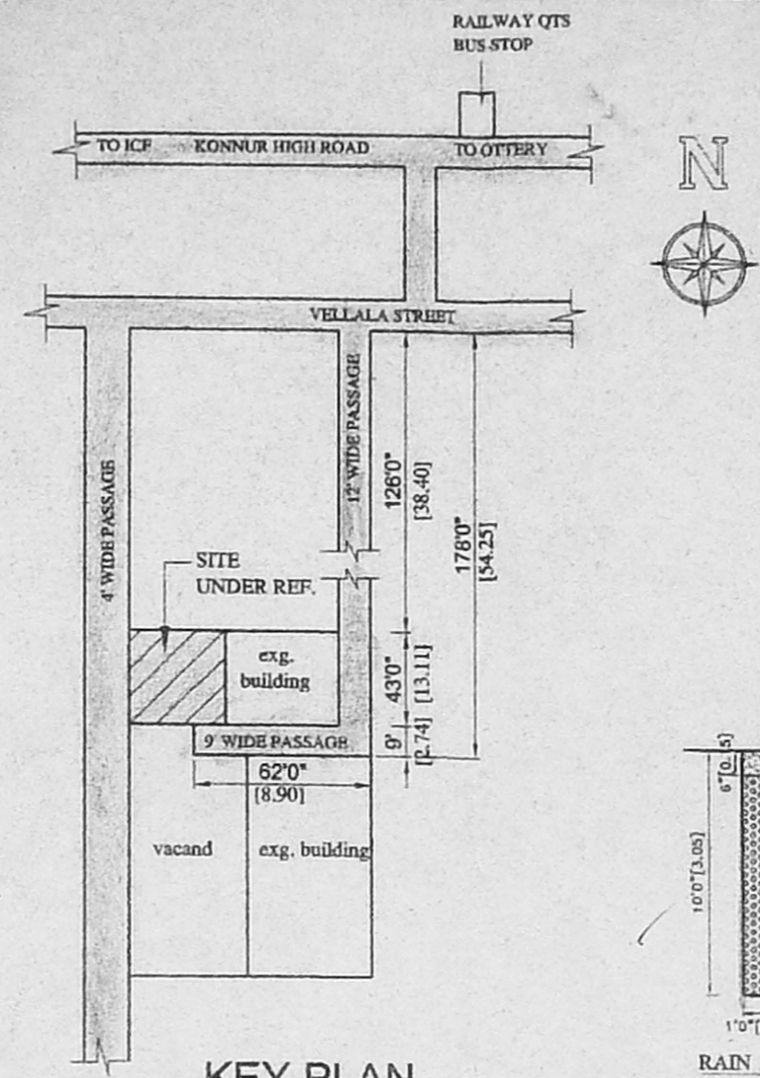


KEY PLAN
NOT TO SCALE

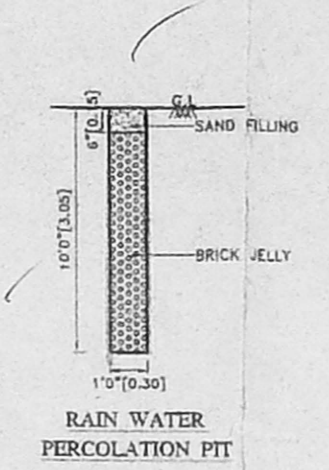


RAIN WATER PERCOLATION PIT

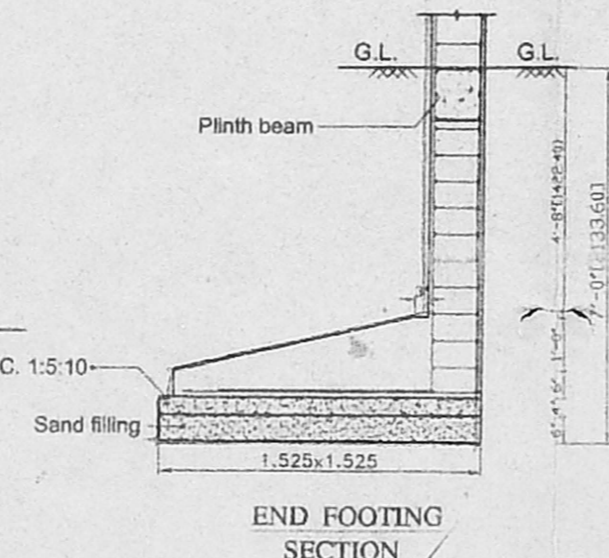


END FOOTING SECTION

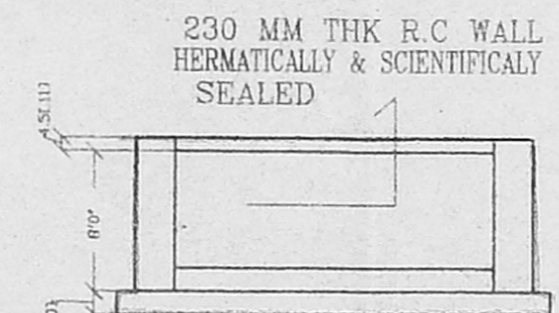


SECTION B-B

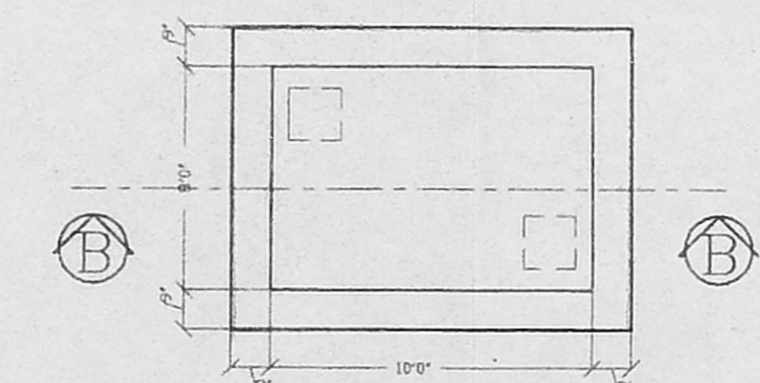


PLAN OF U.G. SUMP

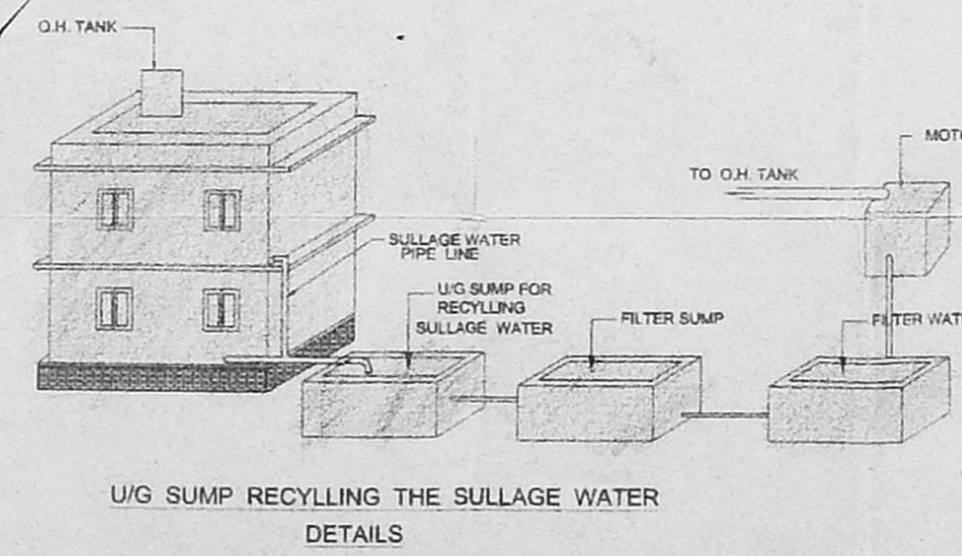


U/G SUMP RECYCLING THE SULLAGE WATER
DETAILS

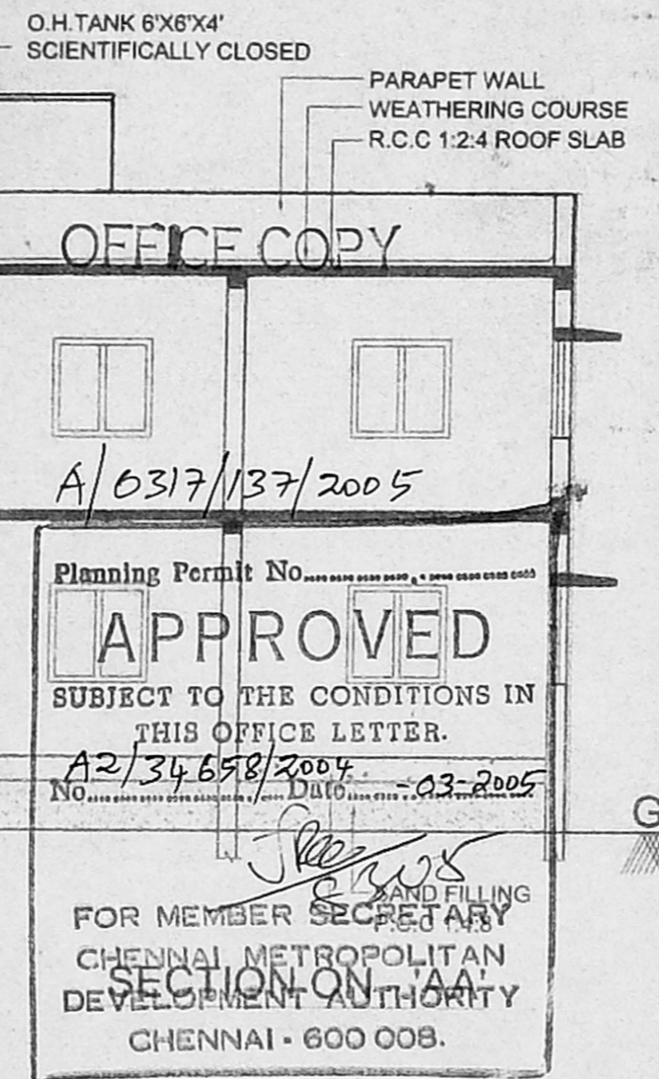


SECTION ON 'AA'

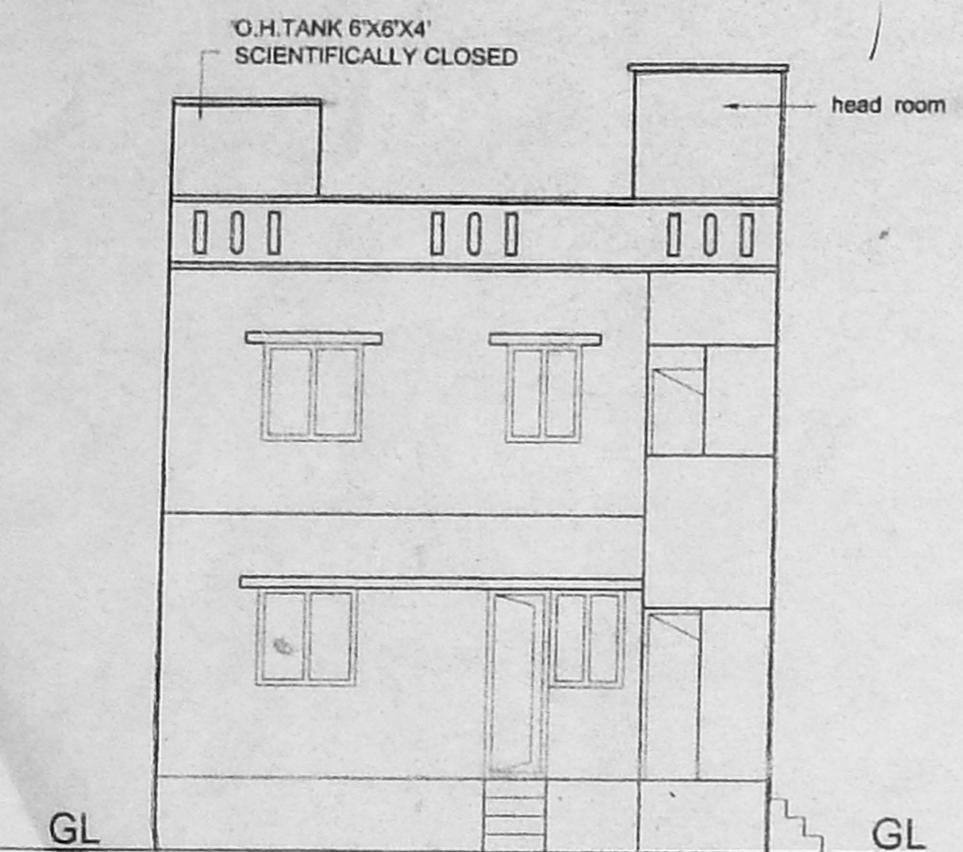


ELEVATION

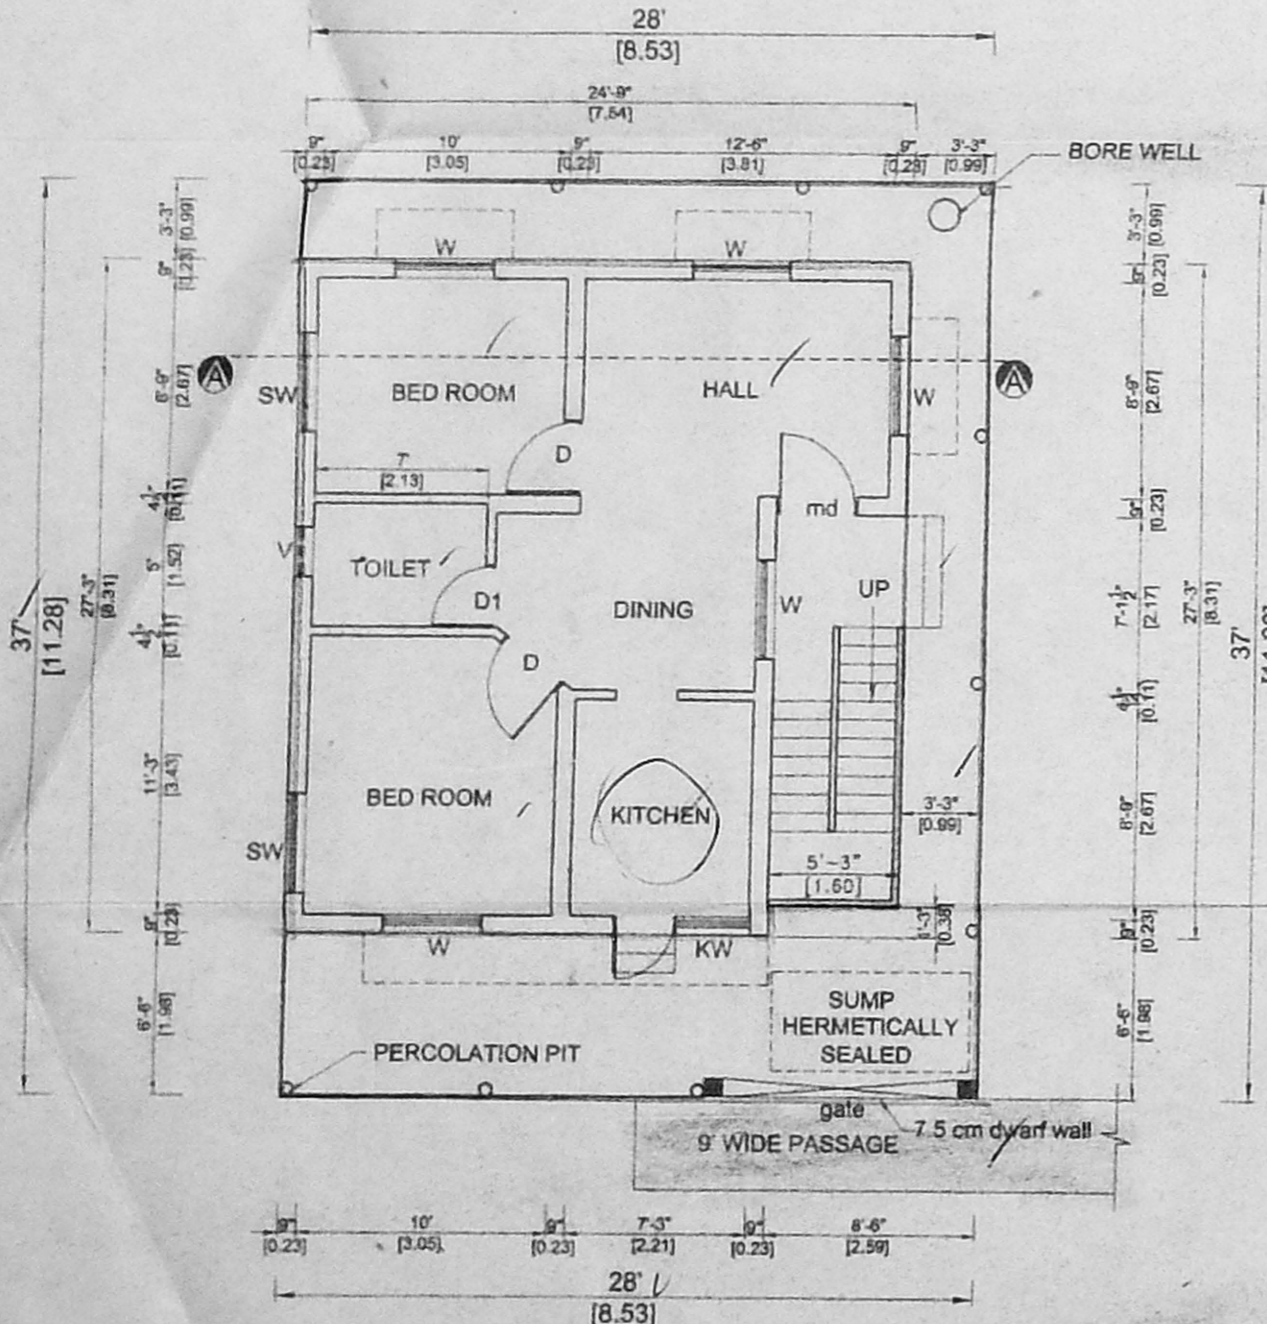

SITE CUM GROUND FLOOR PLAN

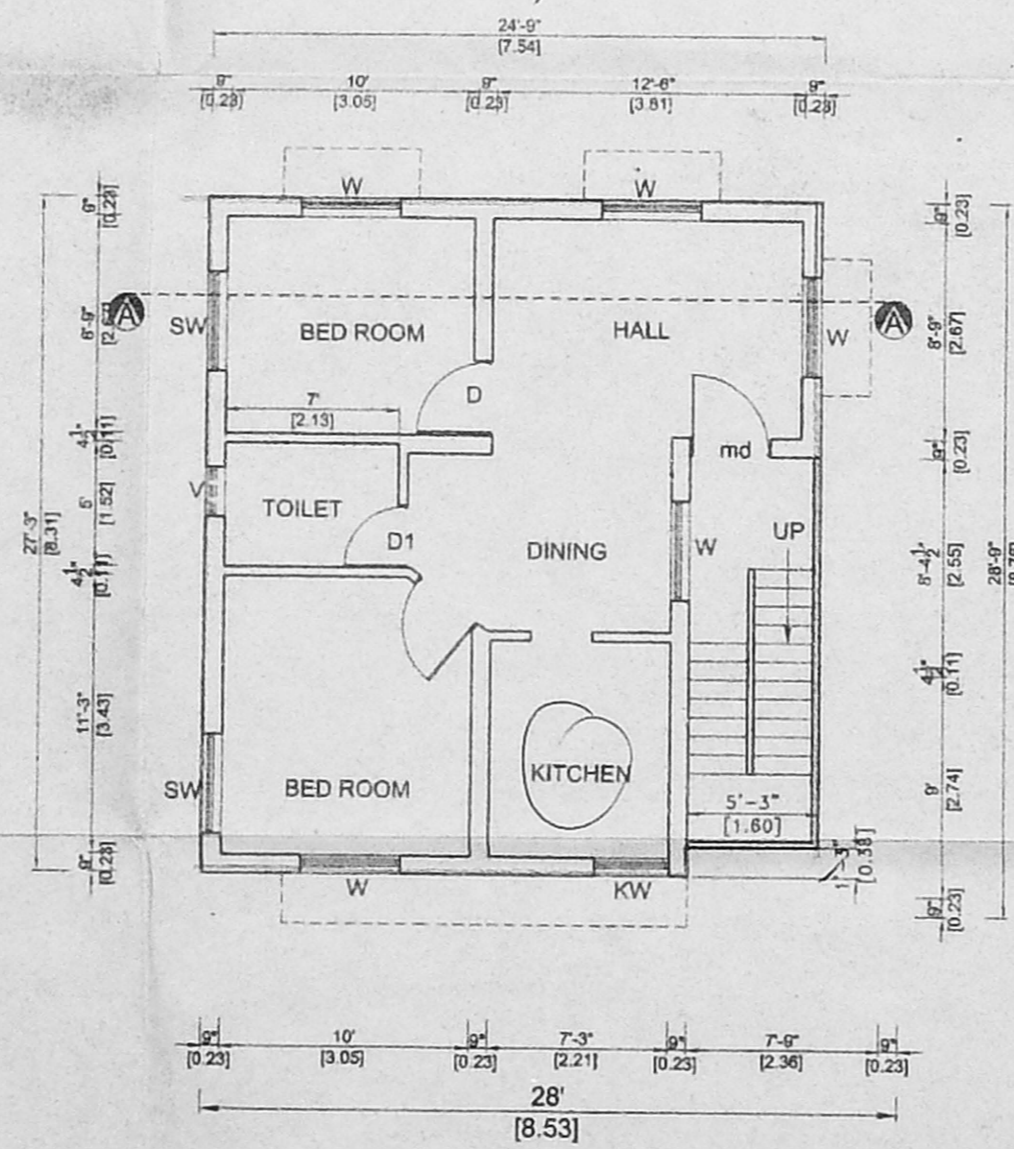

FIRST FLOOR PLAN

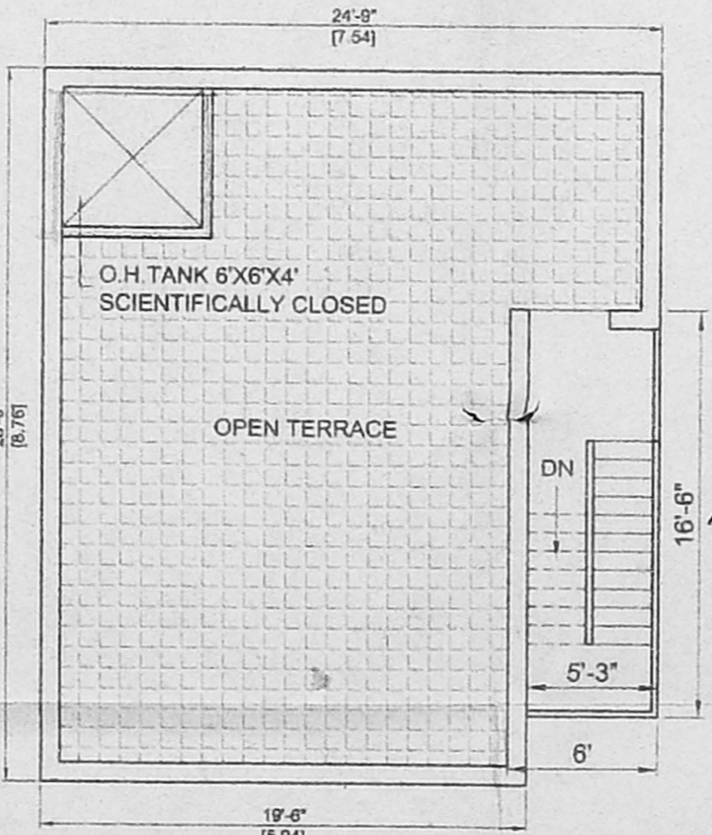

TERRACE FLOOR PLAN

PLAN SHOWING THE PROPOSED RESIDENTIAL BUILDING AT DOOR NO - 33, (PART) VELLALA STREET, AYANAVARAM CHENNAI - 23., T.S.NO -2677 BLOCK NO - 11 OF AYANAVARAM VILLAGE. ZONE -IV- DIVISION NO - 56.

SPECIFICATION:

BRICK WORK	C.M 1:6 FOR SUPER STRUCTURE
PLASTERING	C.M 1:5 FOR WALLS & 1:3 FOR CEILING
CEMENT PAINT	2 COATS FOR WALLS & 1 EXTRA COAT FOR CEILING
R.C.C.	1:2:4 FOR SLABS & LINTELS
WOOD WORK	ALL WOOD WORKS IN BEST QUALITY TIMBER
WEATHERING	B JELLY LIME MORTAR OVER ROOF COURSE
COURSE	SLAB ONE LAYER OF COUNTRY TILES
STEPS	RISER 7', TREAD 10" & WIDTH 3'

SCHEDULE OF JOINERY:-

TYPE	DETAIL	SIZE
MD	DOOR	3'6" x 7'0"
D	DOOR	3'0" x 7'0"
D1	DOOR	2'6" x 7'0"
W	WINDOW	4'0" x 4'0"
SW	SLIDING WINDOW	4'0" x 4'0"
KW	WINDOW	4'0" x 3'0"
V	VENTILATOR	2'0" x 2'0"

AREA STATEMENT

	SQ.Ft	SQ.M
PLOT AREA	1036.00	96.24
GROUND FLOOR	668.00	62.05
FIRST FLOOR	668.00	62.05
HEAD ROOM	99.00	9.19
TOTAL AREA	1435.00	133.29
PLOT COVERAGE	64.47 %	
F.S.I	1.28	

COLOUR INDEX:-

PROPOSED	[Color Swatch]
ROAD	[Color Swatch]
SITE BOUNDARY	[Color Swatch]

SCALE 1" = 8' OR 1:100

OWNER

G. JAYASANKAR, D.C.E.
Consulting Civil Engineer & Licensed Surveyor L.S. 177 Class-II Corporation of Chennai. No.11, Annai Nagar, Korattur, Che. - 600 076. Ph: 5511589 Cell: 98400 21164.

LICENSED SURVEYOR