



OFFICE COPY


APPROVED
 SUBJECT TO THE CONDITIONS IN
 THIS OFFICE LETTER
 No. A2/35243/04 S-204
 FOR MEMBER SECRETARY
 CHENNAI METROPOLITAN
 DEVELOPMENT AUTHORITY
 CHENNAI - 600 008

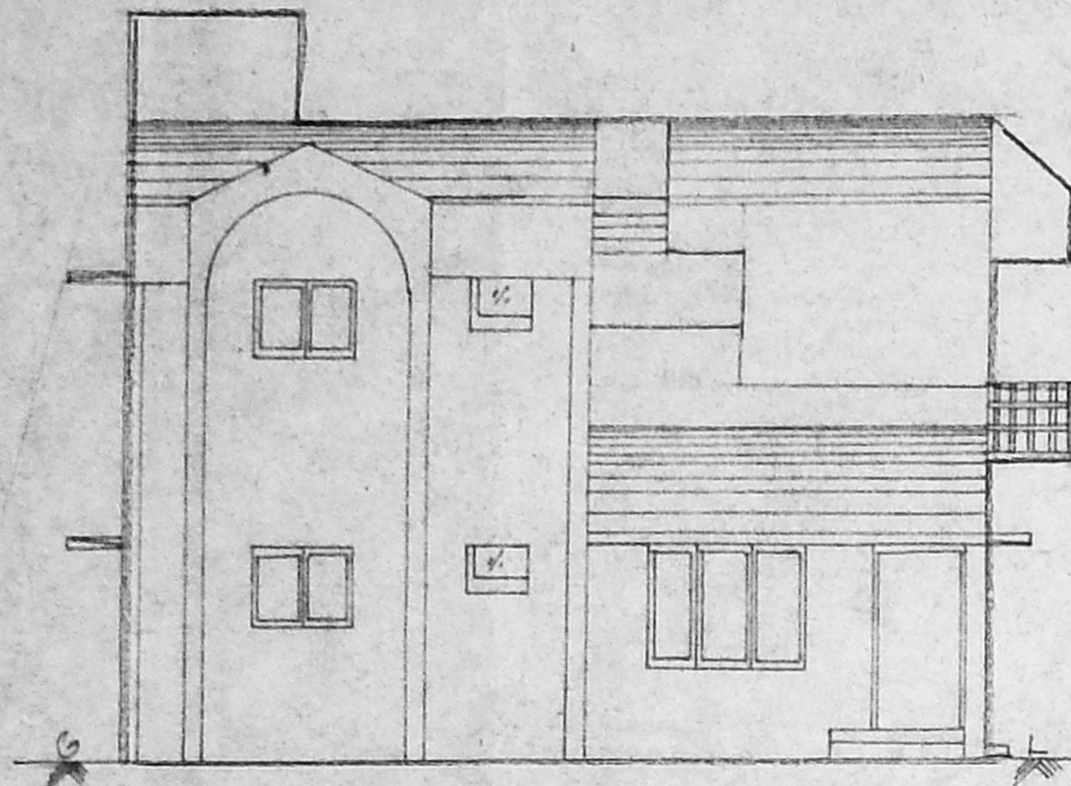


ELEVATION

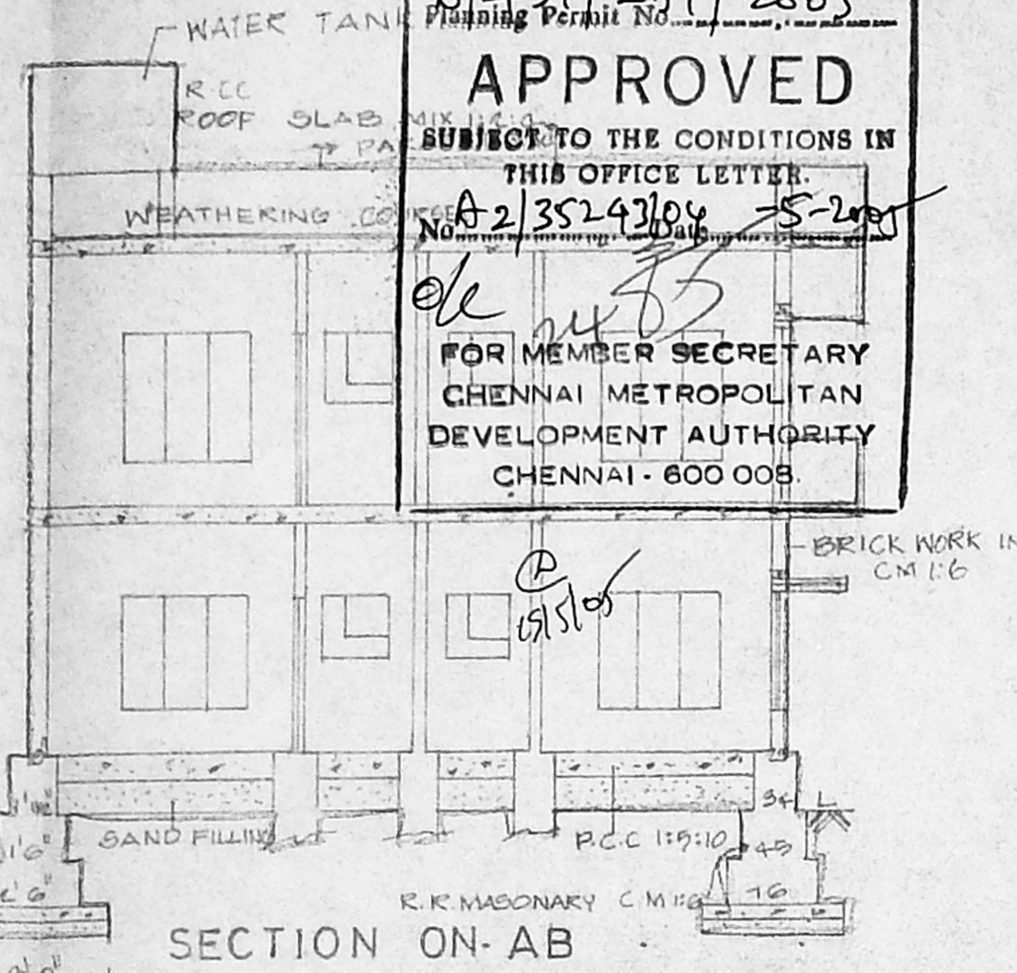


SECTION ON-AB

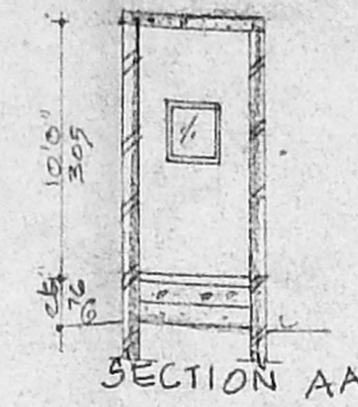


SECTION AA

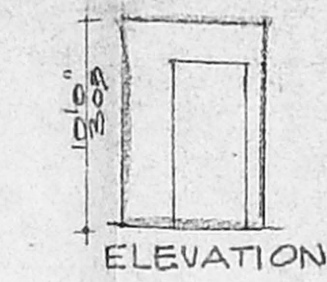


ELEVATION

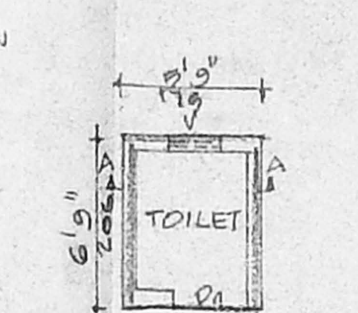


PLAN FOR TOILET BLOCK

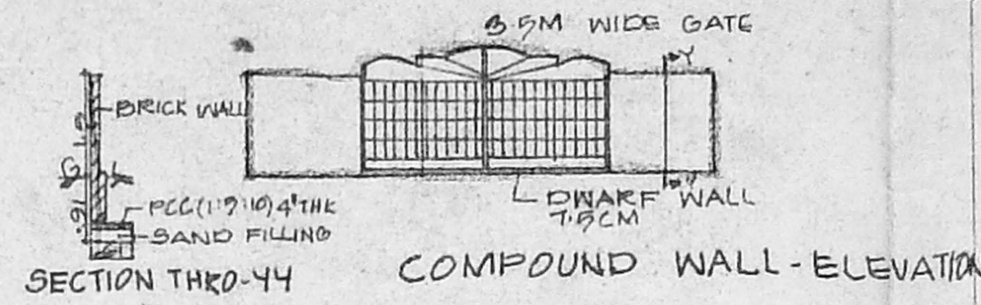


SECTION THRD-44 COMPOUND WALL - ELEVATION

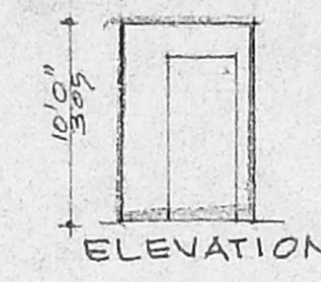


ELEVATION

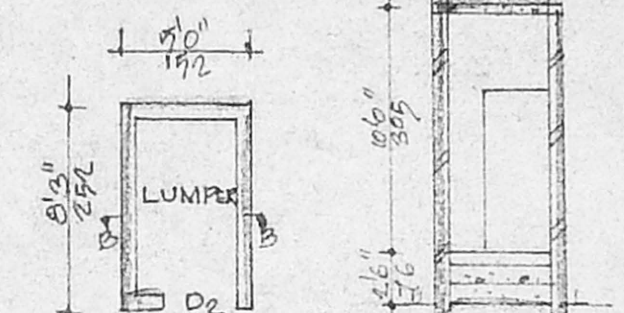


PLAN FOR LUMPER ROOM SECTION BB

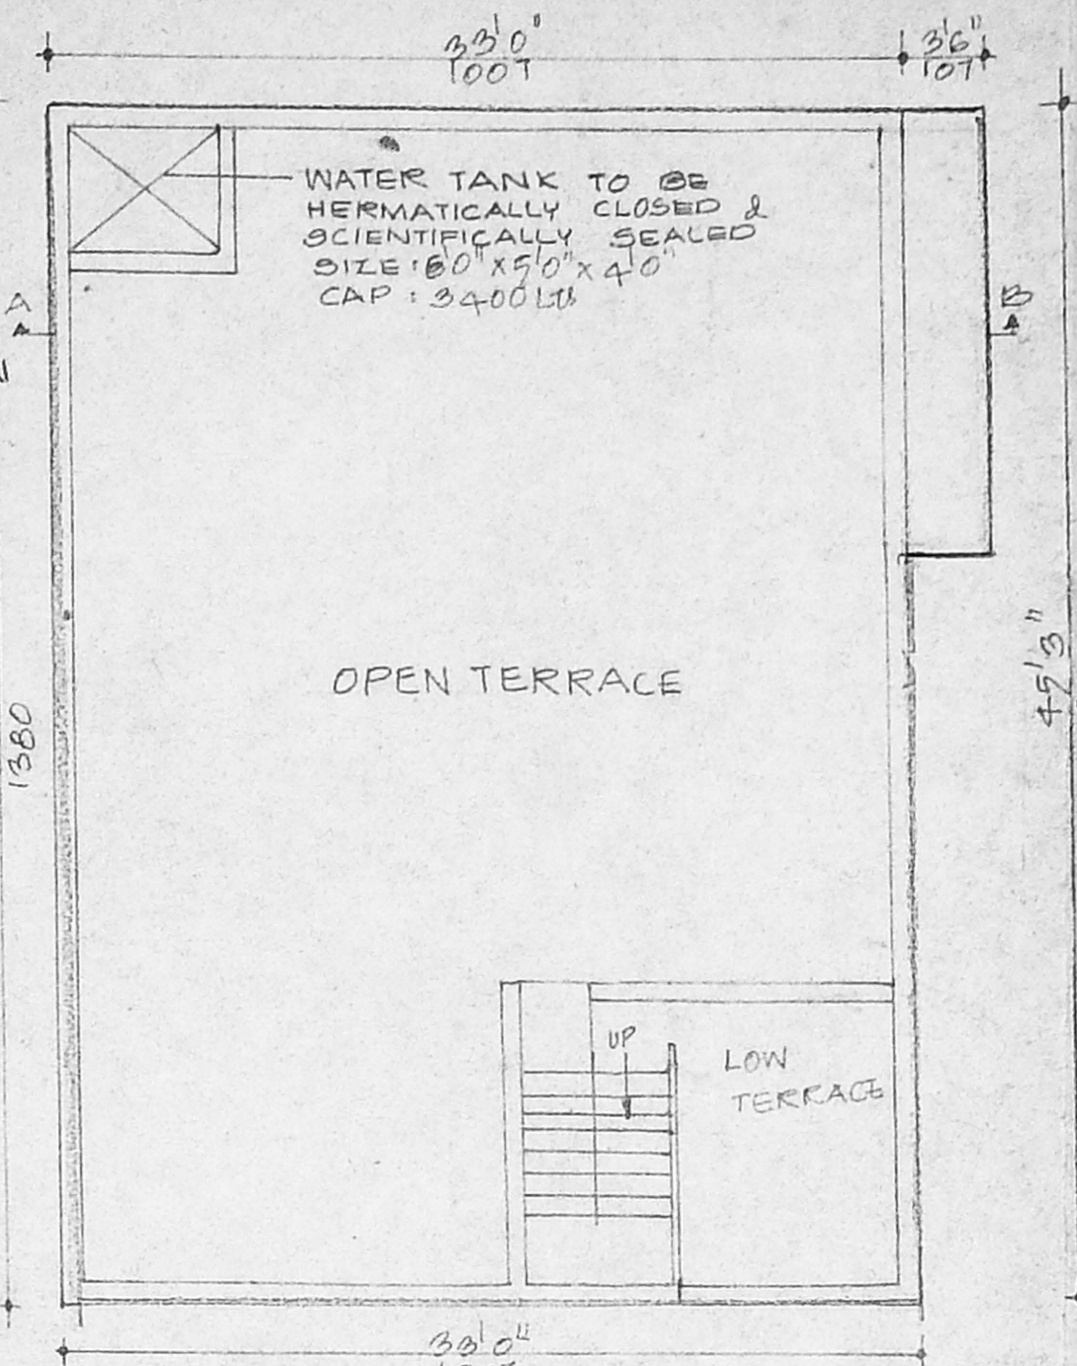


TERRACE PLAN

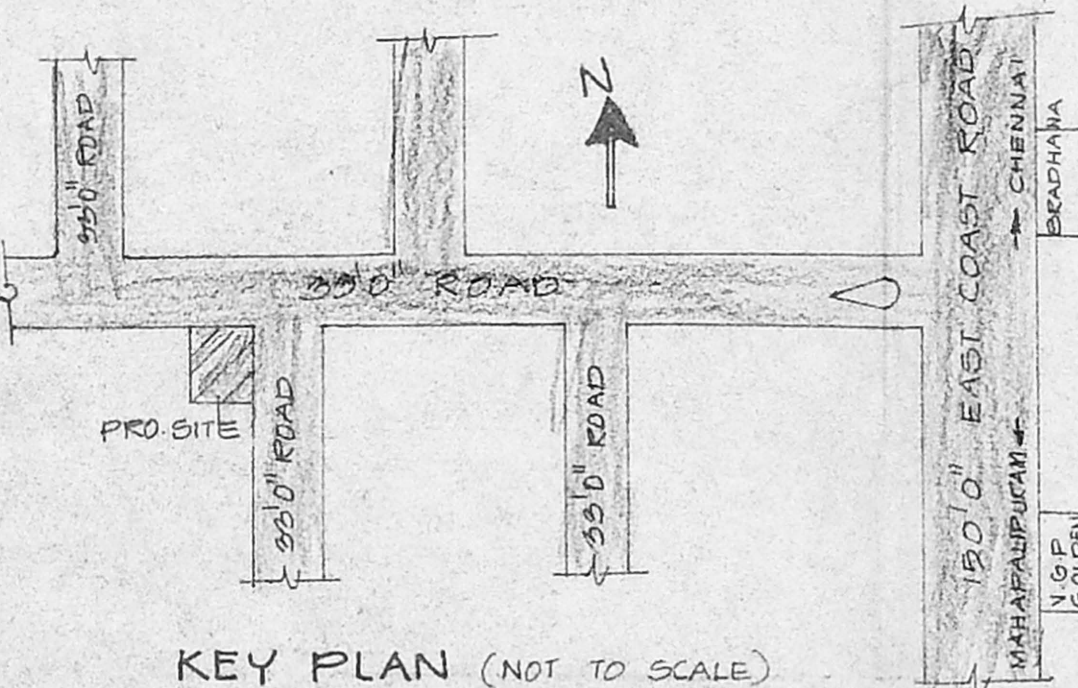


KEY PLAN (NOT TO SCALE)
 SURVEY NO: 133/11P & SURVEY NO: 133/12

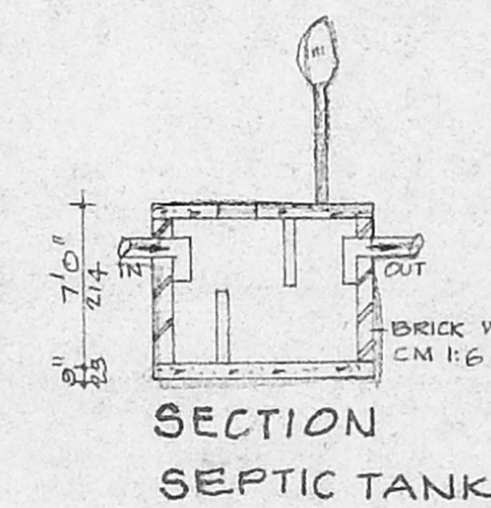


SECTION SEPTIC TANK

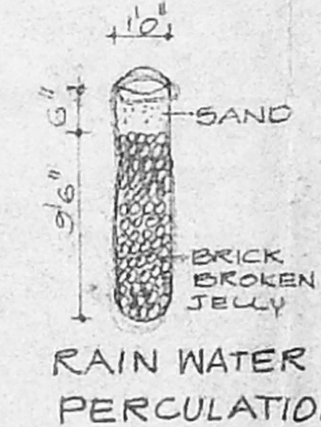

RAIN WATER PERCULATION

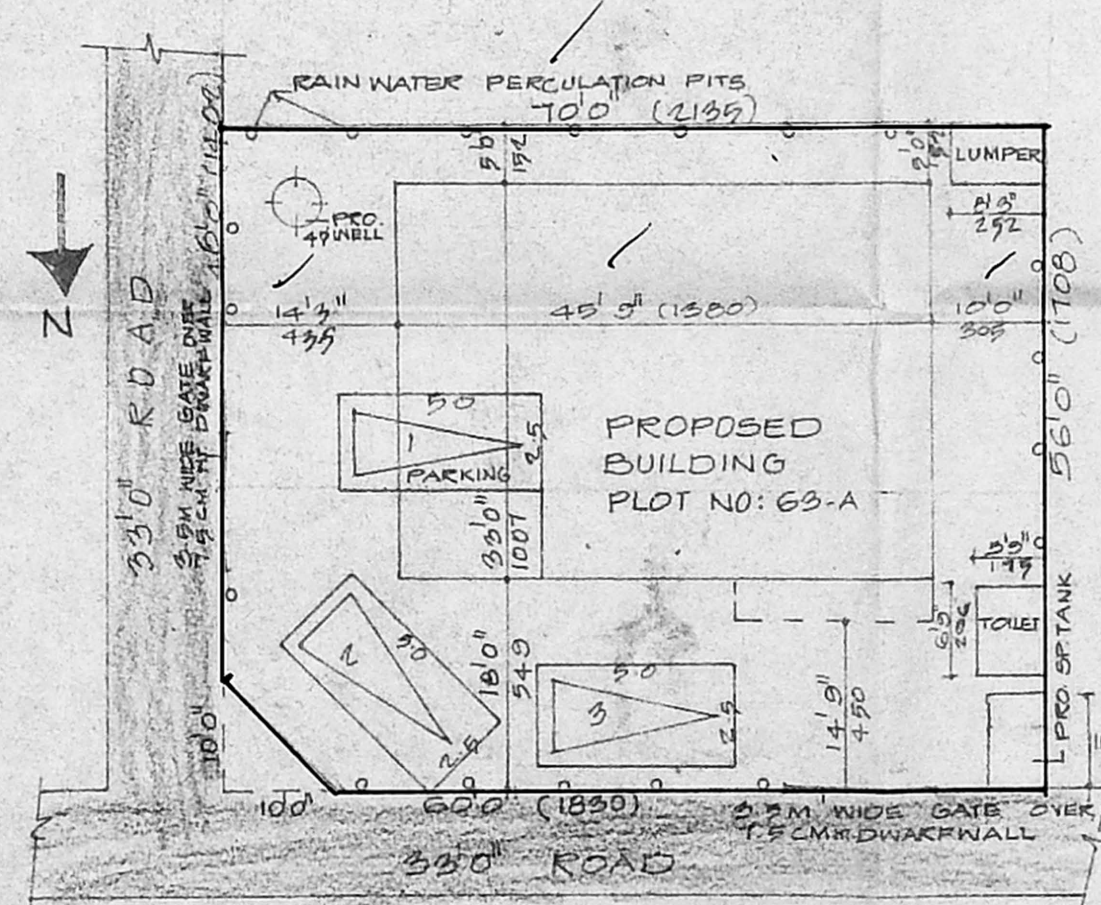

SITE PLAN (SCALE 1:100)

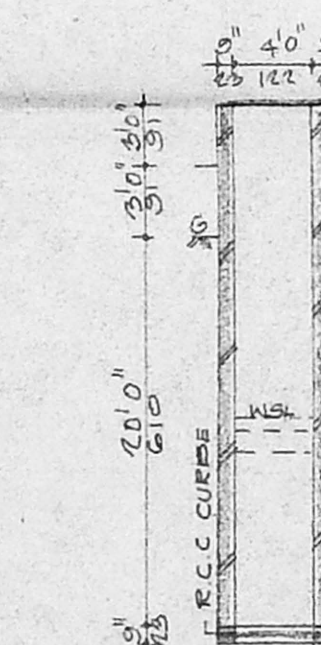

SEC. OF WELL

JOINERY SCHEDULE

D	DOOR	3'0" x 7'0"
D _L	DOOR	2'0" x 6'0"
W	WINDOW	4'0" x 4'6"
W _L	WINDOW	3'0" x 4'0"
V	VENTILATOR	2'0" x 1'6"

CMDA "A" CHANNEL
 C. No. A2/35243/04

SCALE: 1 CM = 100 CMS & 1 CM = 400 CMS
 STAIR RISE & TREAD
 RISE: A-B 7"
 TREAD: 0'10"
 WIDTH: 3'0"

AREA STATEMENT

	SQ. FT.	SQ. M.
PLOT AREA	3830.00	361.92
PLINTH AREA (G FLOOR)	1493.00	138.79
PLINTH AREA (F FLOOR)	1371.00	127.42
TOTAL PLINTH AREA	2864.00	266.17
G FLOOR & F FLOOR		
F.S.I. = 0.74%		
PLOT COVERAGE = 37%		

COLOUR INDEX

	PROPOSED
	ROAD
	BOUNDARY

PLAN SHOWING THE PROPOSED CONSTRUCTION OF G.FLOOR & F.FLOOR RESIDENTIAL BUILDING IN PLOT NO:63-A AT SNO 139/1PT, 140/1PT & 140/6PT, "ANNA ENCLAVE", INJAMBAKKAM VILLAGE, TAMBARAM TALUK, KANCHIPURAM DT. PLOT REGULARIZED WIDE R.P.NO:235104 R.G./13/105/02 DT: 20.05.2004 UNDER REGULARIZATION SCHEME

SIGNATURE OF OWNER

(Signature)

Dr. T. RAMAKRISHNAN,
 B.E.(CIVIL), M.E. (Structures)
 Licensed Surveyor Class-I, No: 386
 CORPORATION OF MADRAS
 8B, Mergelusemy Street,
 MUNGAMBAKKAM, CHENNAI-34

SIGNATURE OF L.S.