
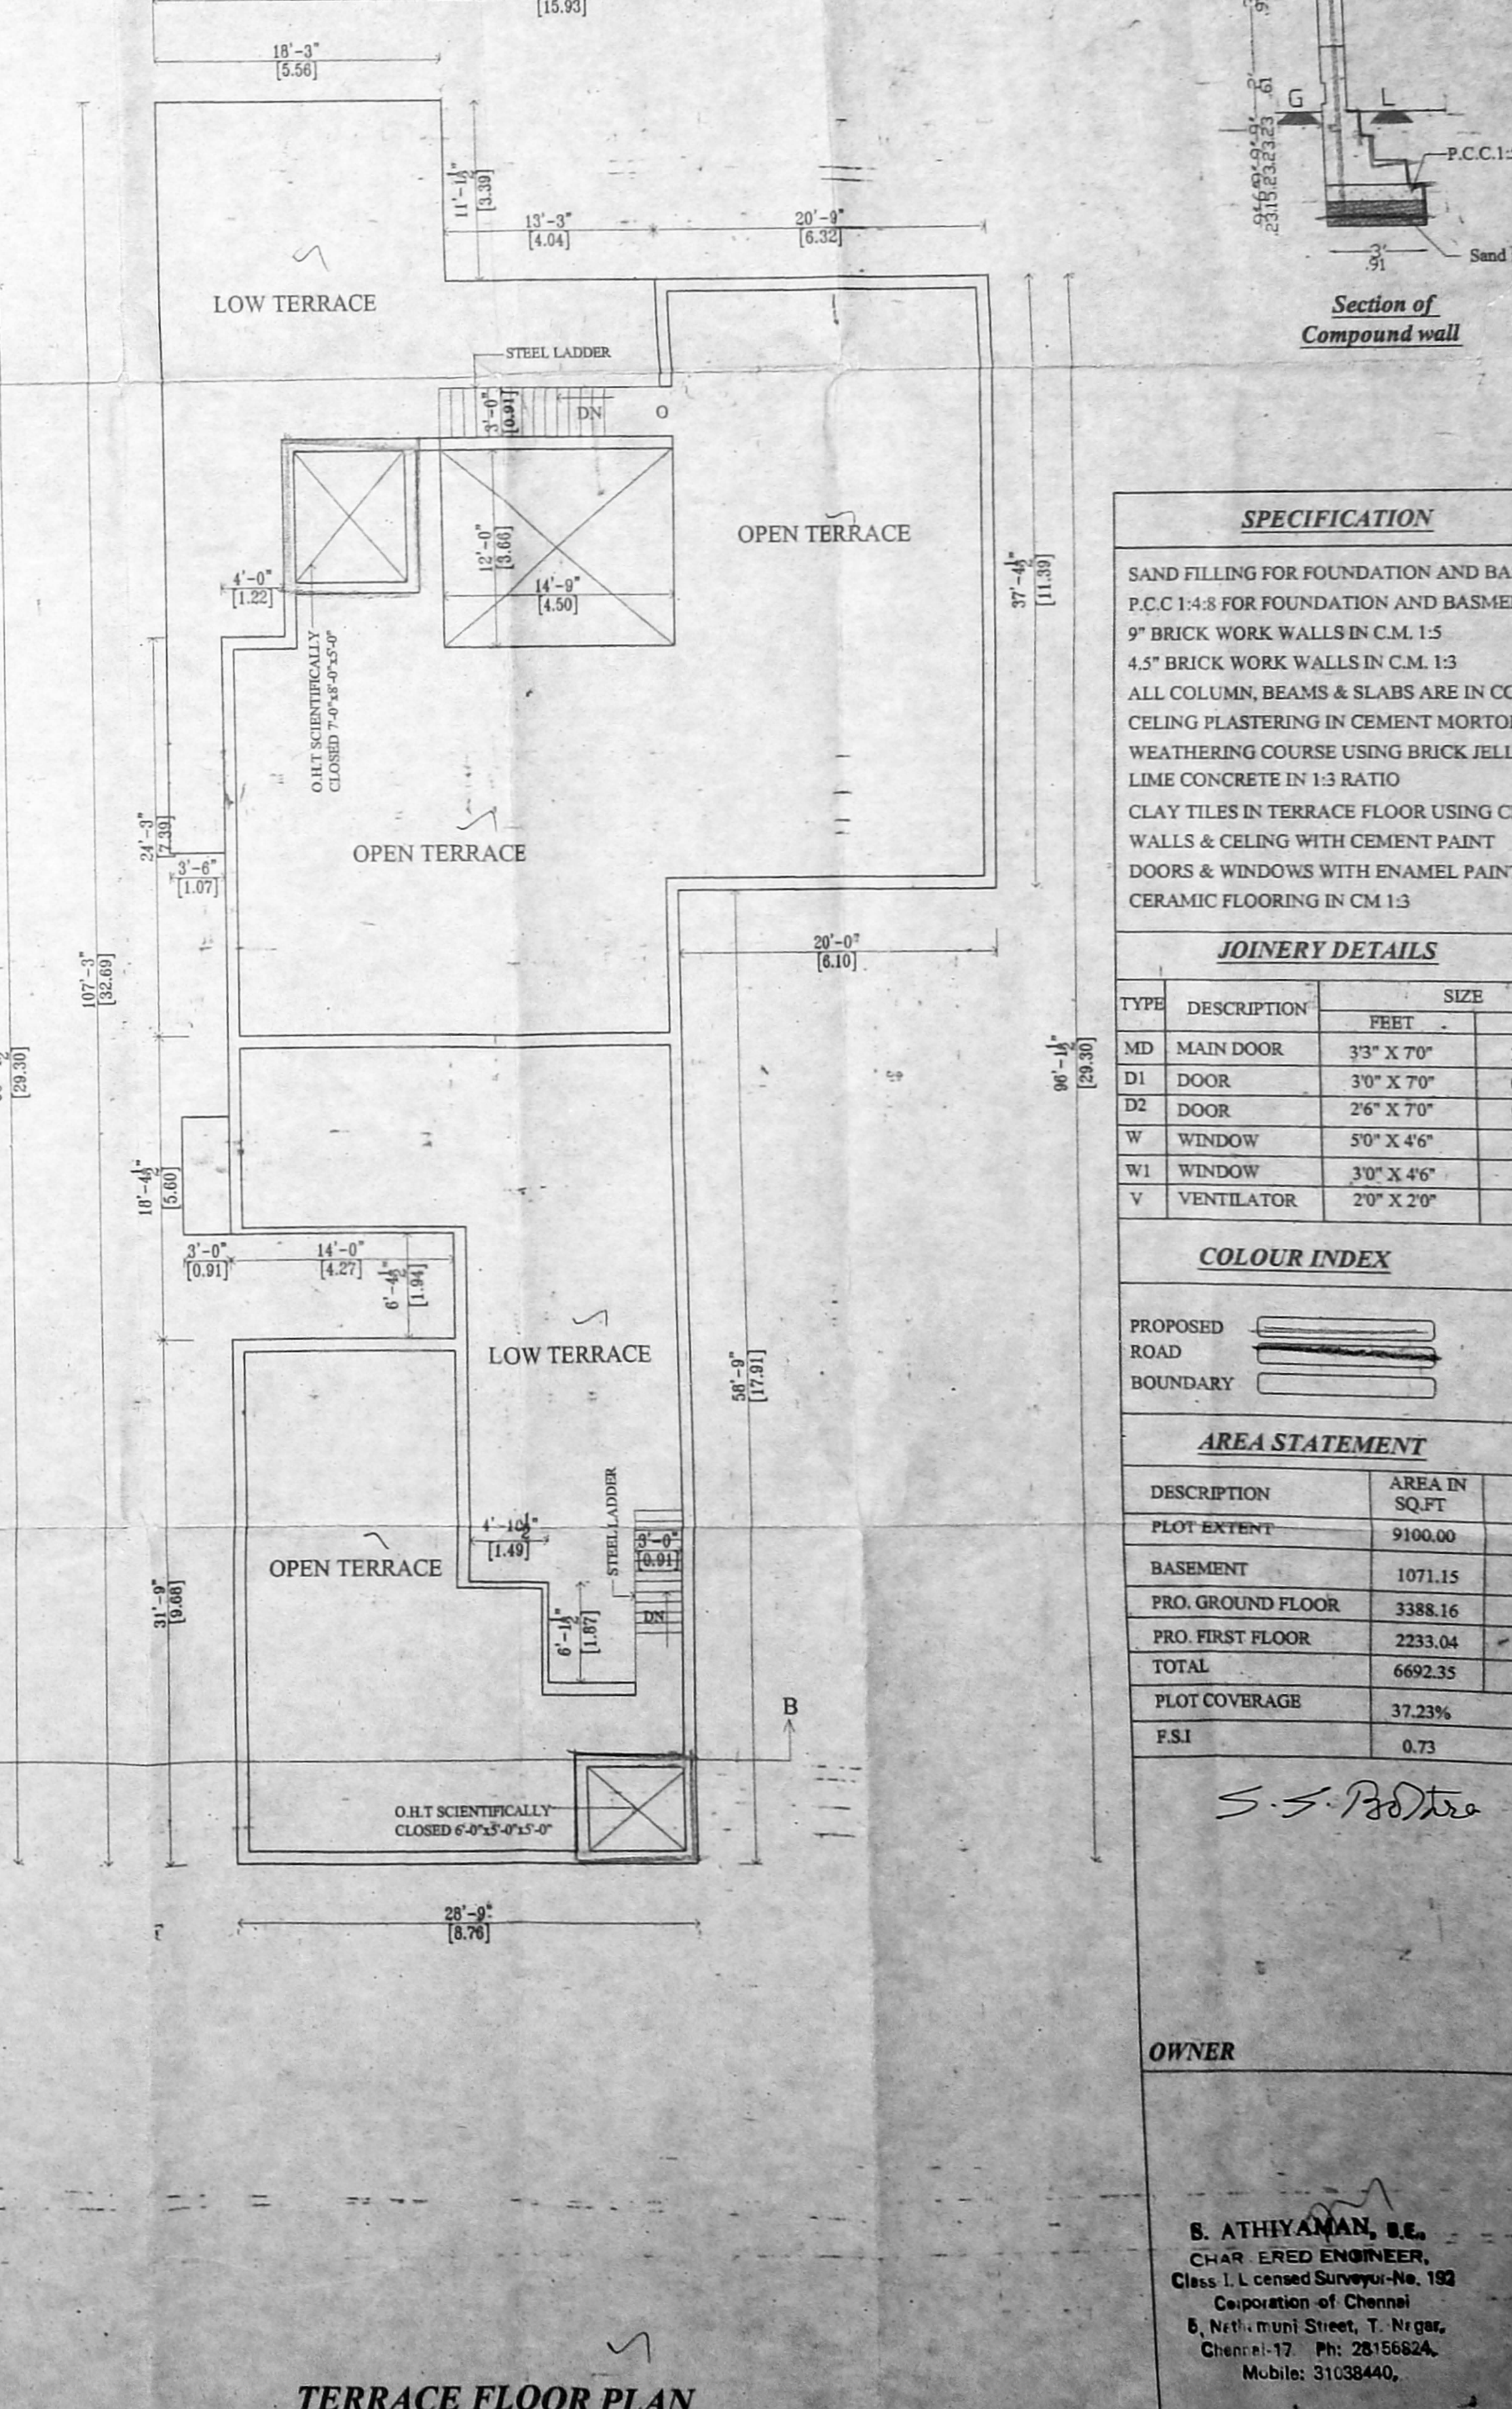
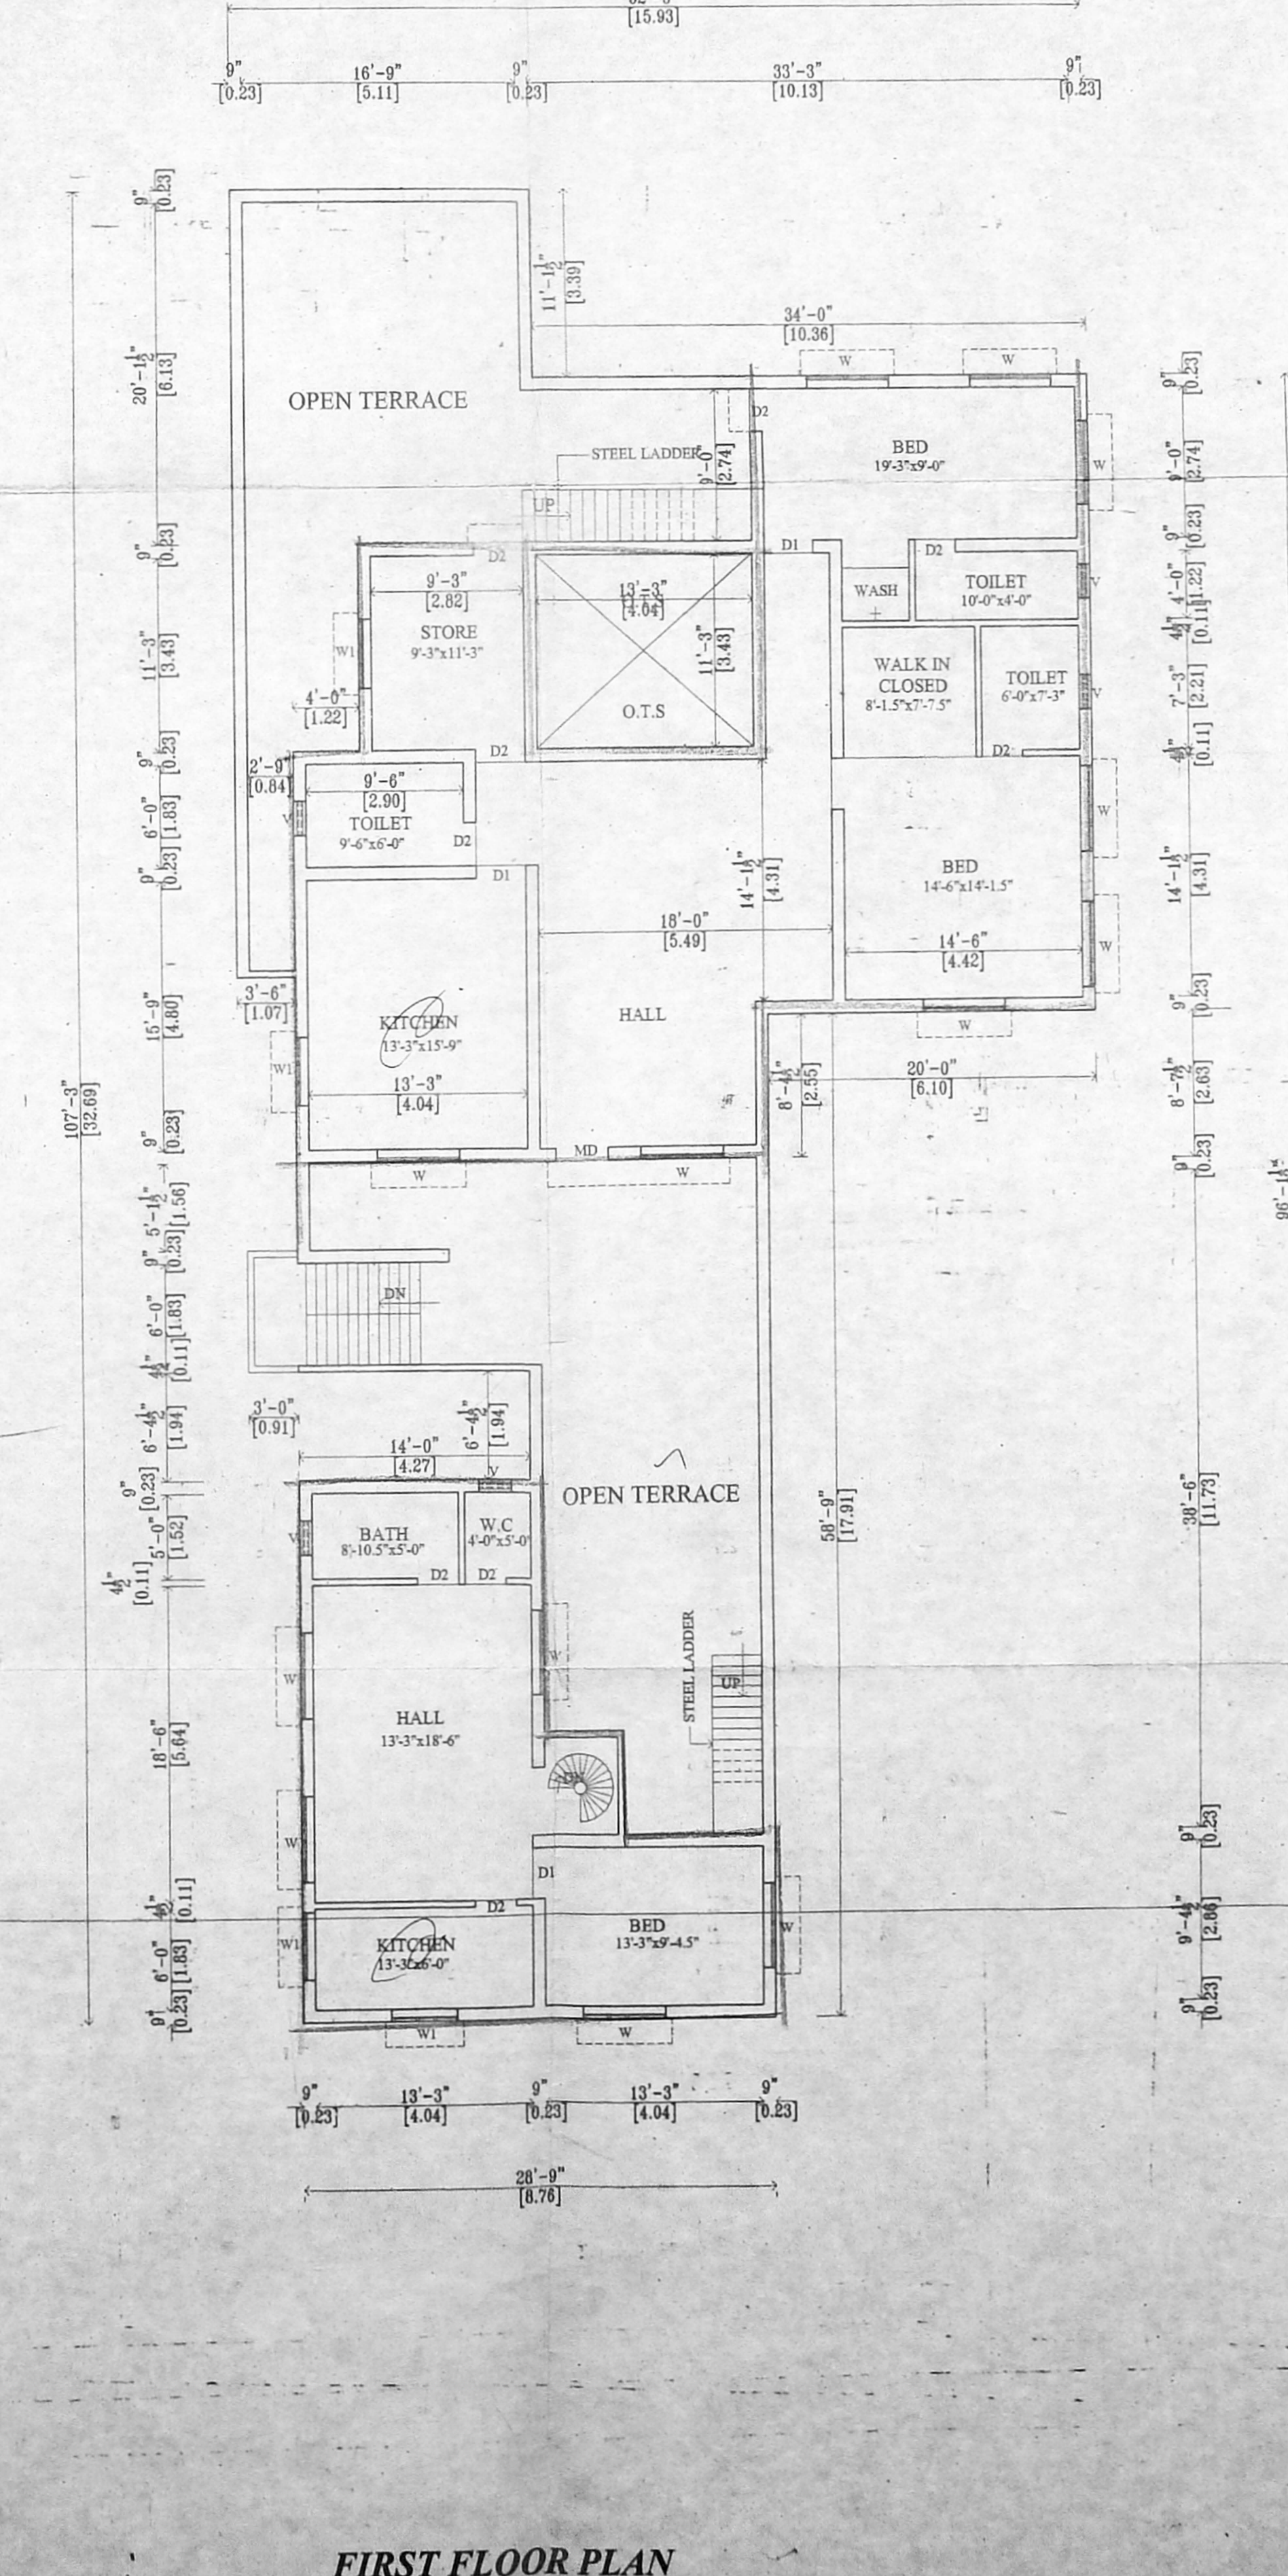
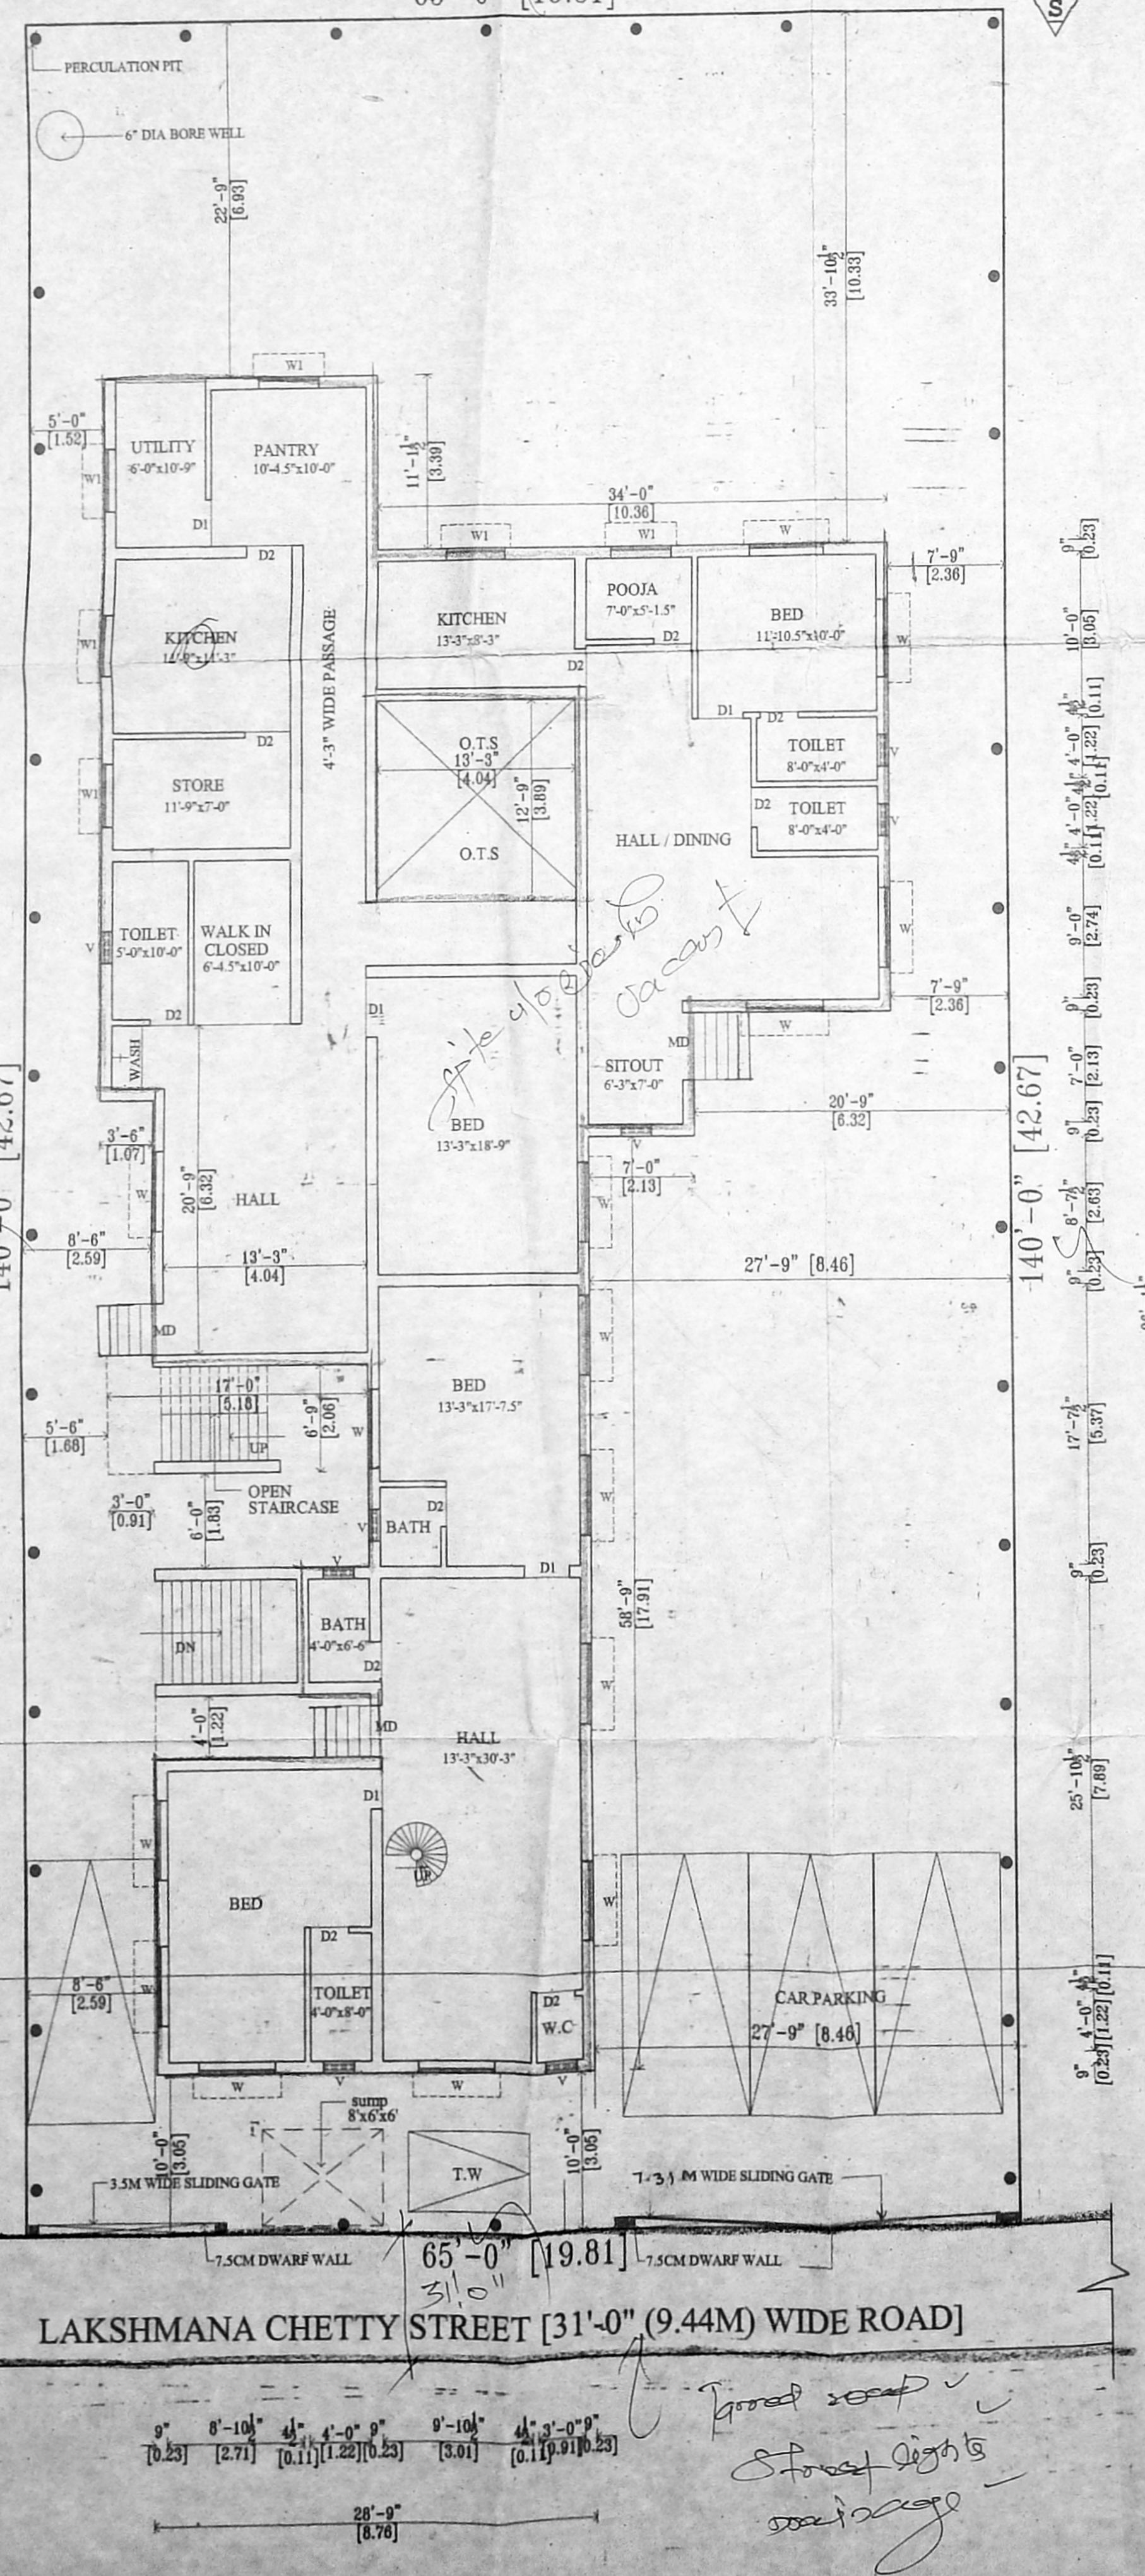
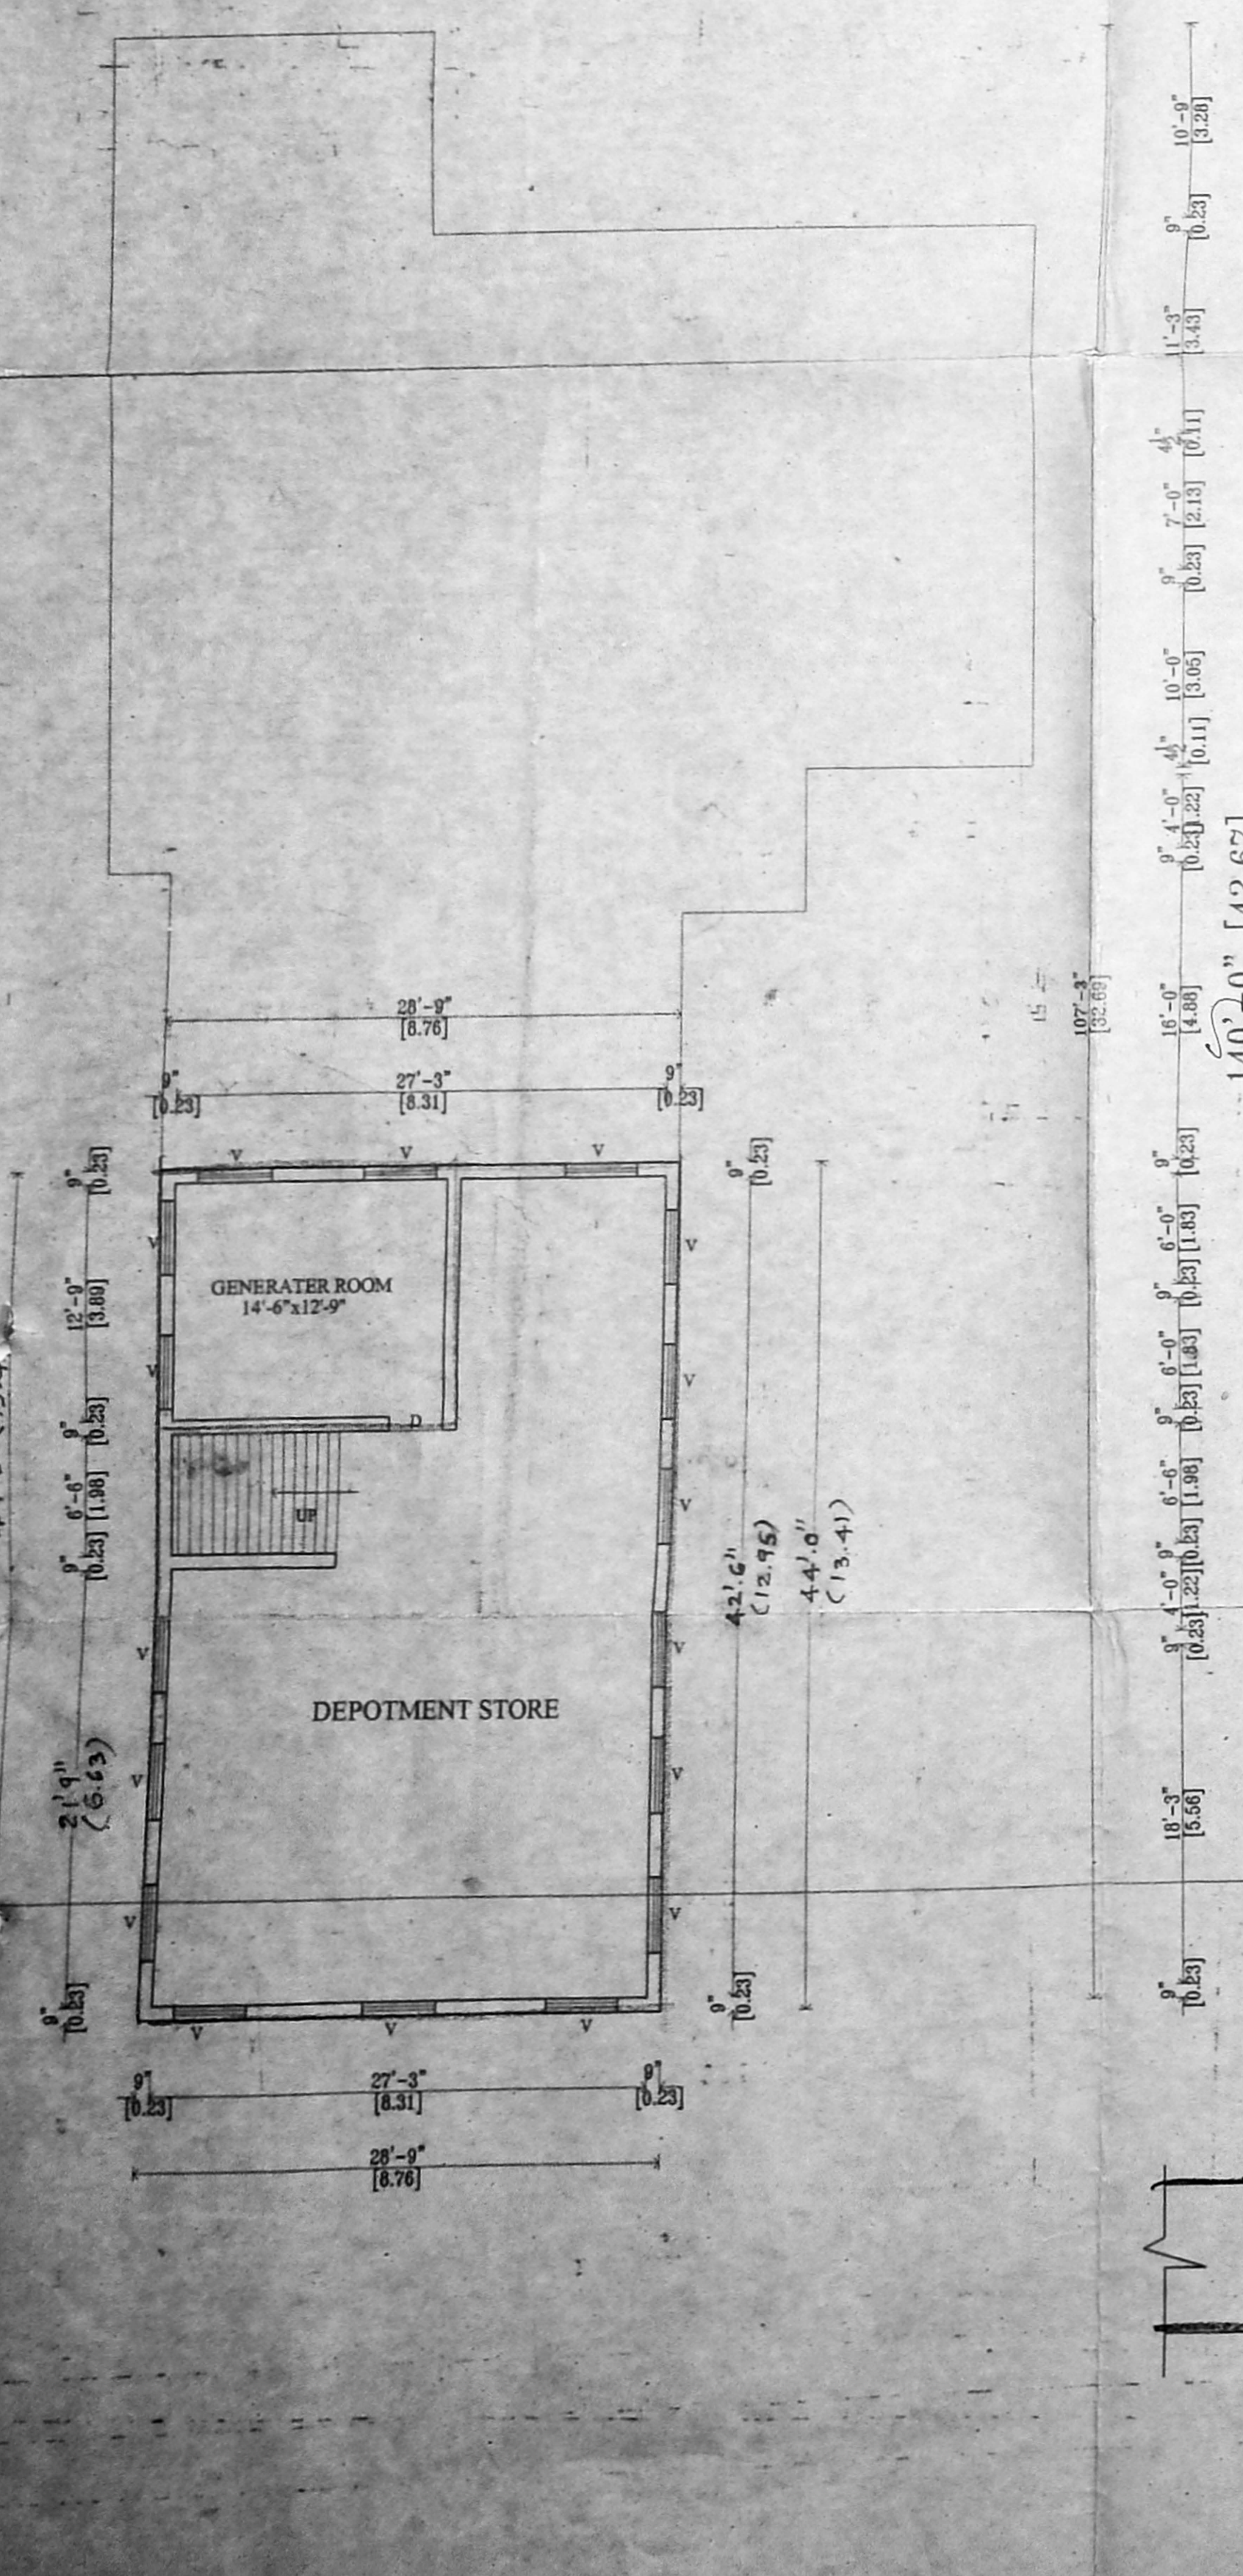
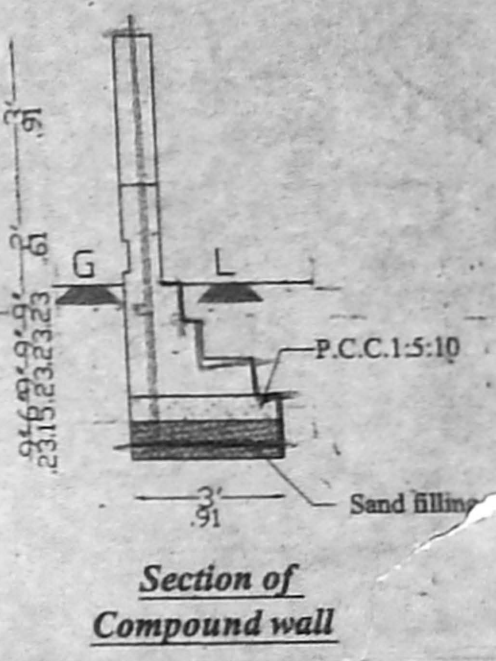
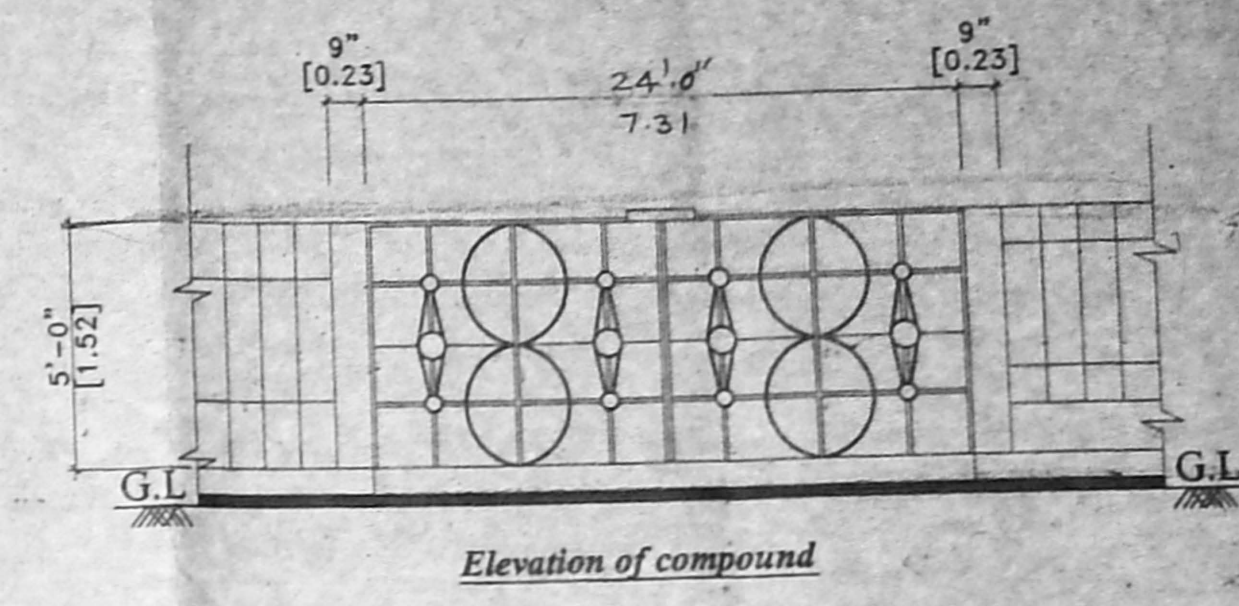
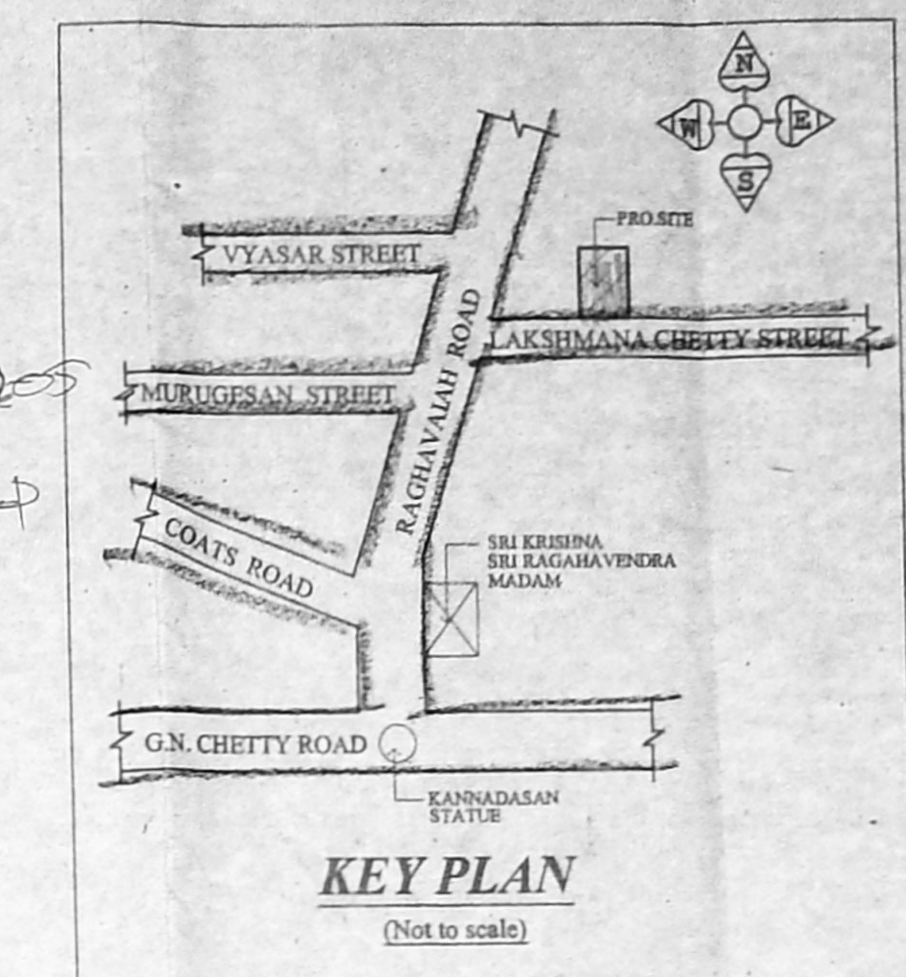
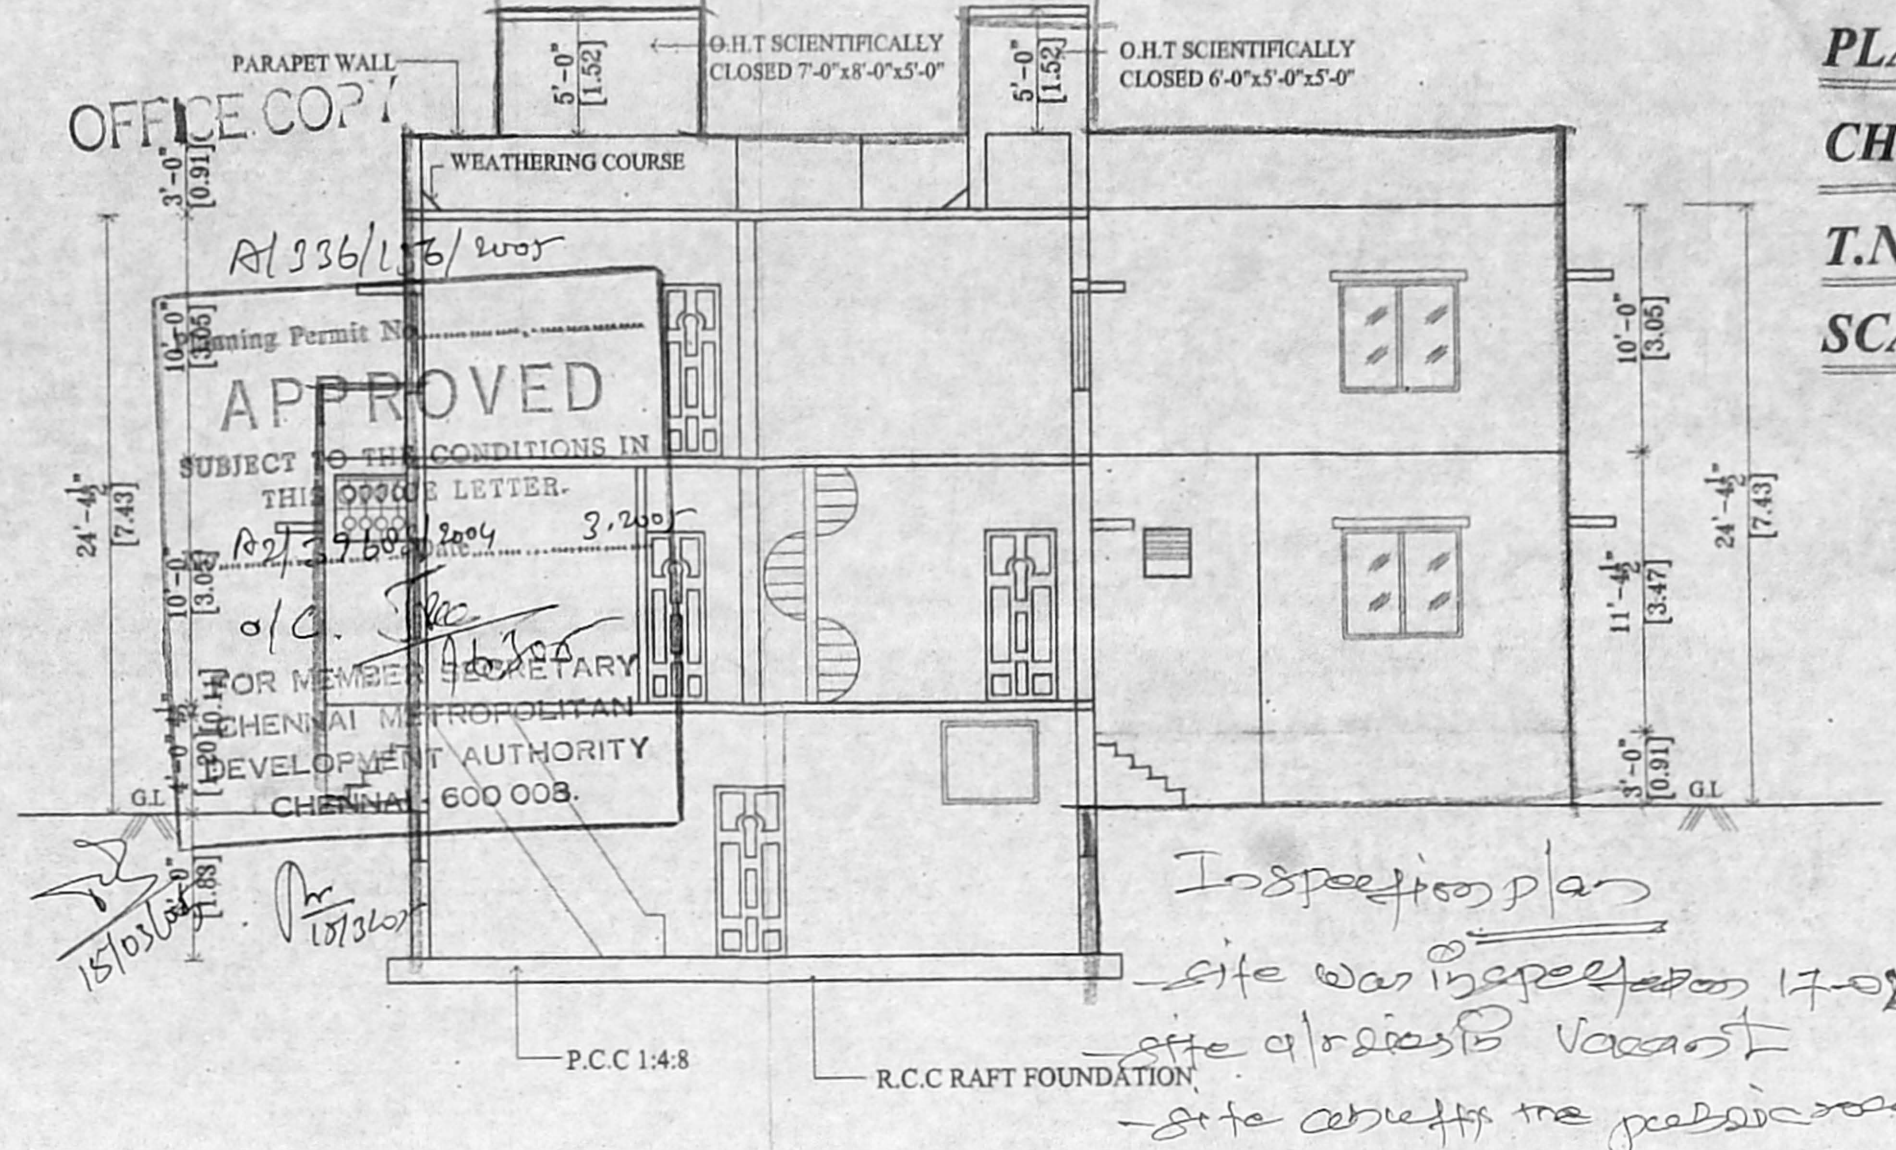
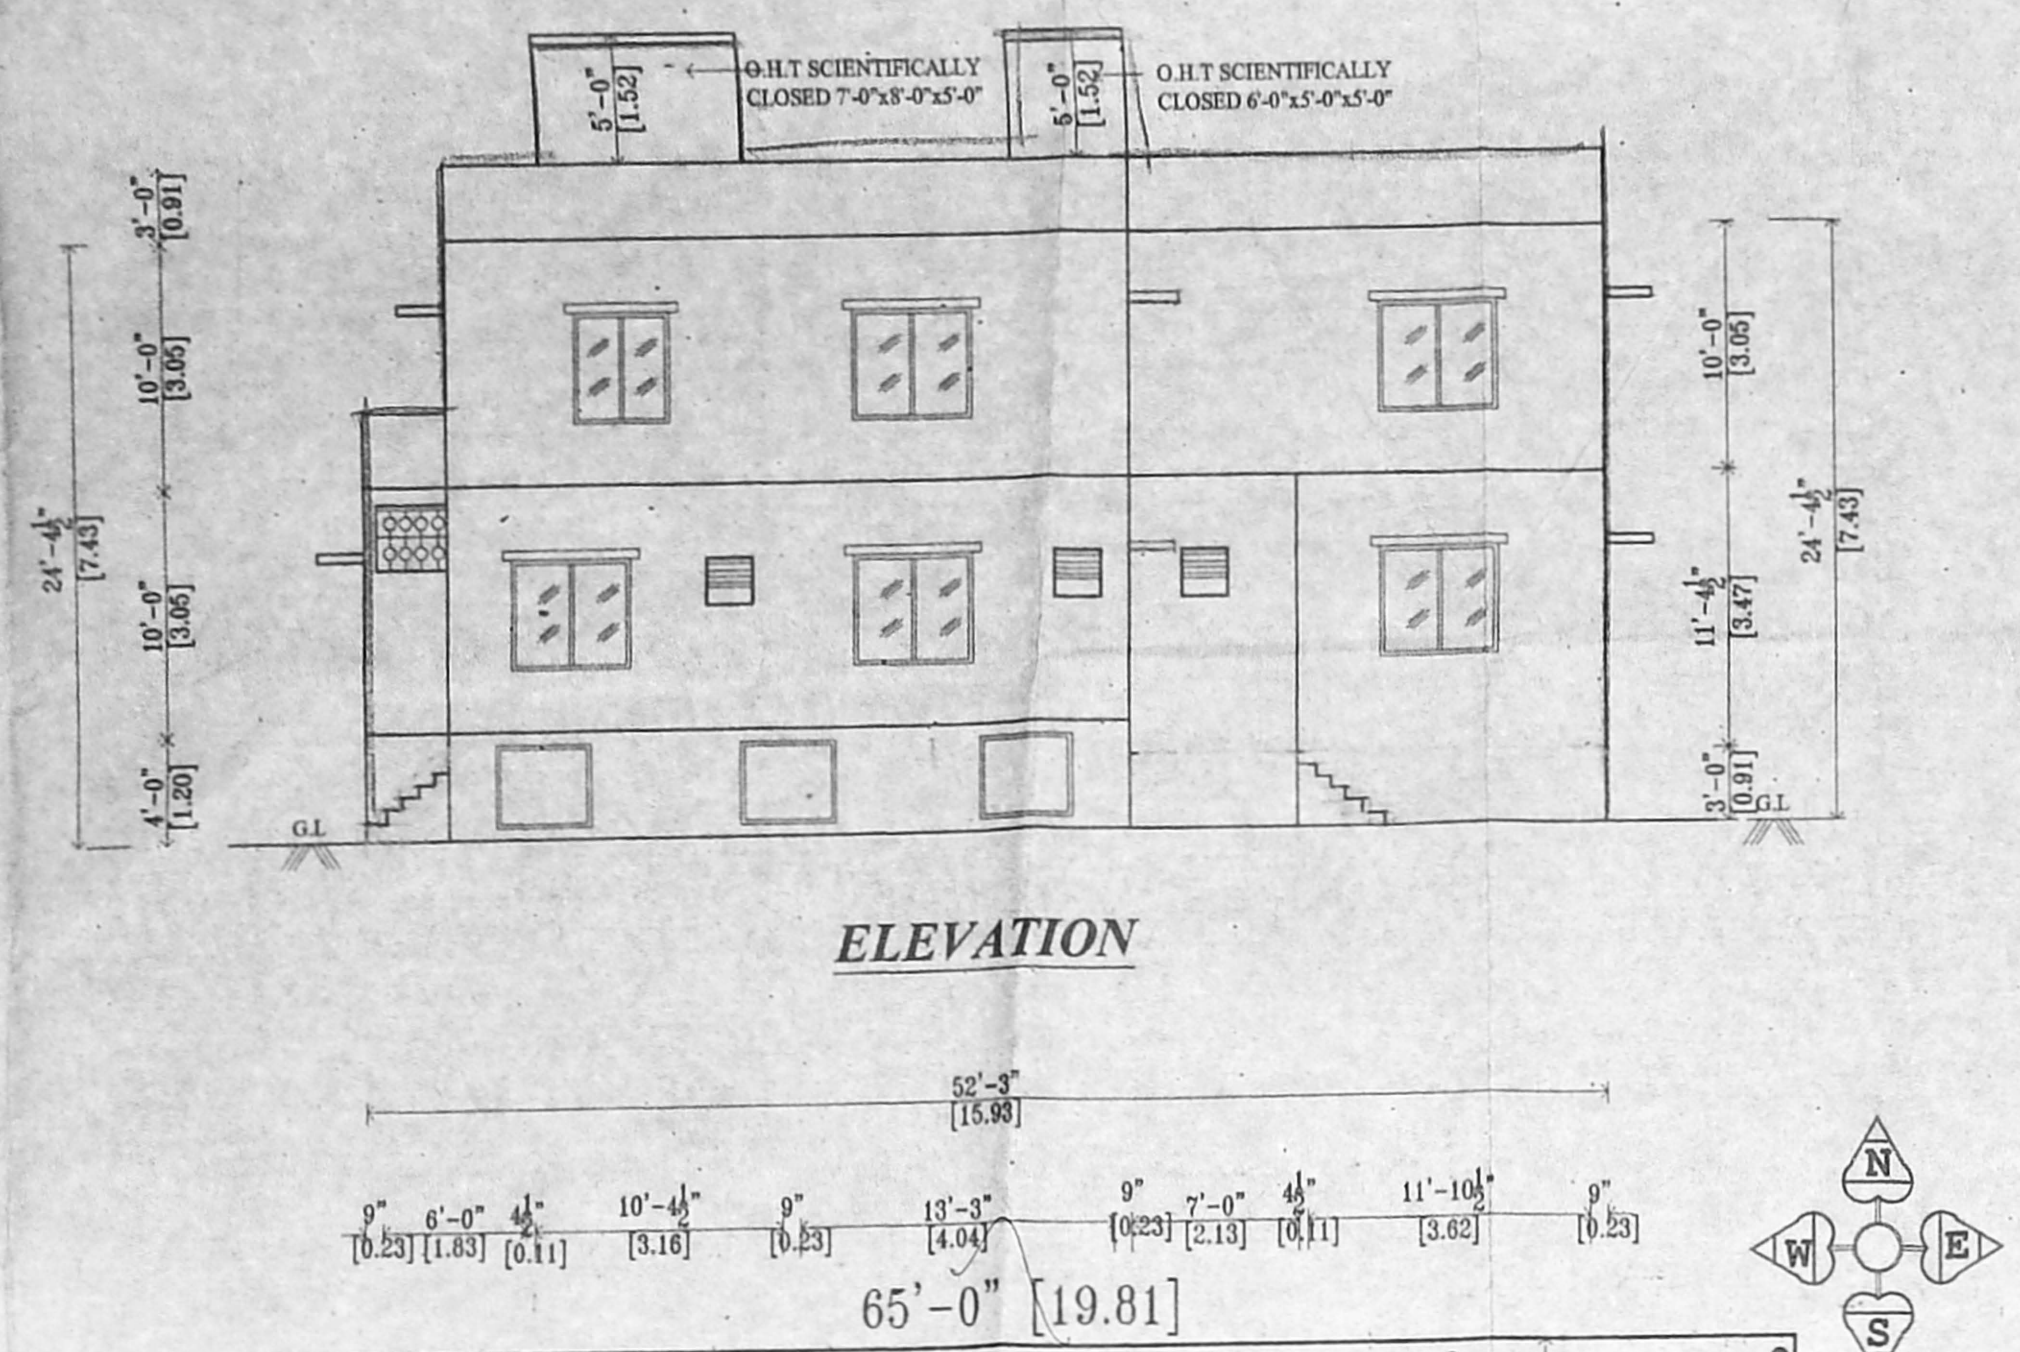
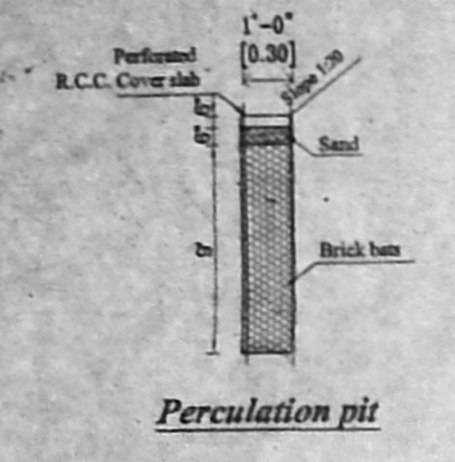
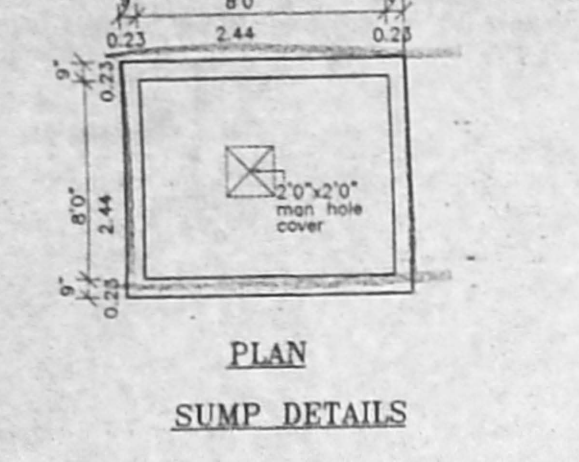
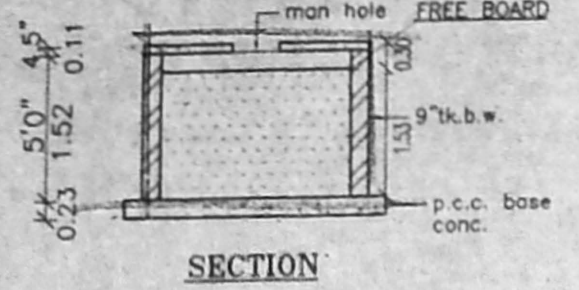


PLAN SHOWING THE PROPOSED RESIDENTIAL BUILDING AT DOOR NO.10, LAKSHMANA CHETTY STREET, T. NAGAR, CHENNAI-600 017. COMPRISED IN T.S.NO.-5016, BLOCK NO.-117, T.NAGAR VILLAGE, MAMBALAM - GUINDY TALUK, ZONE-VIII, DIVISION-126,
SCALE : 1" = 8'0" [1:100]

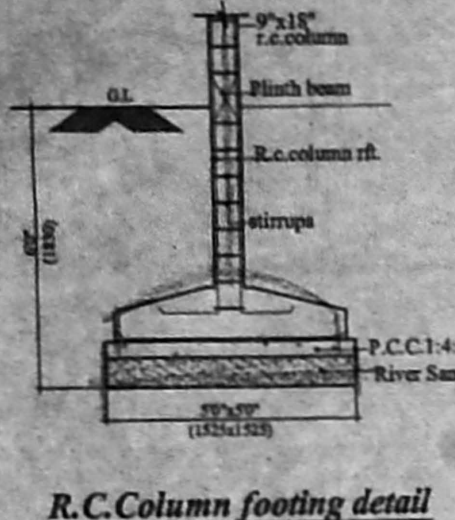

SPECIFICATION

SAND FILLING FOR FOUNDATION AND BASEMENT
P.C.C 1:4:8 FOR FOUNDATION AND BASMENT
9" BRICK WORK WALLS IN CM. 1:5
4.5" BRICK WORK WALLS IN CM. 1:3
ALL COLUMN, BEAMS & SLABS ARE IN CC 1:2:4
CEILING PLASTERING IN CEMENT MORTAR 1:3
WEATHERING COURSE USING BRICK JELLY & LIME CONCRETE IN 1:3 RATIO
CLAY TILES IN TERRACE FLOOR USING CM 1:4
WALLS & CEILING WITH CEMENT PAINT
DOORS & WINDOWS WITH ENAMEL PAINT
CERAMIC FLOORING IN CM 1:3

JOINERY DETAILS

TYPE	DESCRIPTION	FEET	METRE
MD	MAIN DOOR	3'3" X 7'0"	1.00 X 2.13
D1	DOOR	3'0" X 7'0"	0.91 X 2.13
D2	DOOR	2'6" X 7'0"	0.76 X 2.13
W	WINDOW	5'0" X 4'6"	1.52 X 1.37
W1	WINDOW	3'0" X 4'6"	0.91 X 1.37
V	VENTILATOR	2'0" X 2'0"	0.61 X 0.61

COLOUR INDEX

PROPOSED ROAD: [Symbol]

BOUNDARY: [Symbol]

AREA STATEMENT

DESCRIPTION	AREA IN SQ.FT	AREA IN SQ.M
PLOT EXTENT	9100.00	845.39
BASEMENT	1071.15	99.50
PRO. GROUND FLOOR	3388.16	314.76
PRO. FIRST FLOOR	2233.04	207.45
TOTAL	6692.35	621.71
PLOT COVERAGE	37.23%	
P.S.I	0.73	

OWNER

B. ATHYANAN, B.E.,
CHAR. ERD ENGINEER,
Class I. L. Censed Surveyor- No. 152
Corporation of Chennai
8, N. T. Muni Street, T. Nagar,
Chennai-60. No. 28155524.
Mobile: 31138440.

LICENSED SURVEYOR