

SCHEDULE OF JOINERY:

TYPE	DETAIL	WIDTH	HEIGHT
M.D	C.W. PANELLLED DOOR	990	2135
D	-DO-	915	2135
D1	-DO-	915	2135
W	C.W. GLAZED WINDOW	915	1372
W1	C.W. GLAZED WINDOW	915	2135
O	C.W. GLAZED WINDOW	915	2135
V	C.W. GLAZED VENTILATOR	610	915

CMDA CHANNEL
 No. 6/15/3/04
 86/20/204
 Scrutiny Plan 127
 P. & I. 213
 Revised Plan
 23-3-04
 D.P.

SPECIFICATION:

- FOUNDATION : R.C.C. COLUMN FOOTINGS
- BRICK WORK : C.M 1:6 FOR SUPER STRUCTURE
- PLASTERING : C.M 1:5 FOR WALLS & 1:3 FOR CEILING
- FLOORING : MOSAIC FLOORING
- CEMENT PAINT : 2.COAT FOR WALLS & 1.EXTRA COAT FOR CEILING
- R.C.C. : 1:2:4 FOR SLABS & LINTELS
- WOOD WORK : ALL WOOD WORKS IN BEST QUALITY TIMBER
- WEATHERING : B.JELLY LIME MORTAR OVER ROOF SLAB ONE LAYER OF COUNTRY TILES

COLOUR INDEX:

PROPOSAL	<input type="checkbox"/>
ROAD/STREET	<input type="checkbox"/>
BOUNDARY/SITE	<input type="checkbox"/>

AREA STATEMENT SQ. M

PLOT EXTENT	228.54
STILT FLOOR	79.02
FIRST FLOOR	146.02
SECOND FLOOR PART	86.44
TOTAL BUILTUP AREA	311.48
PLOT COVERAGE:	63.89%
F.S.I	1.36


PROPOSED RESIDENTIAL PLOT NO: 6, DOOR NO: 6/15, SAKTHI NAGAR, 5th STREET, T.S.NO: 1/1, NEW NO: 1/20, BLOCK NO: 14, PULIYUR VILLAGE, CHOOLAIMEDU, KODAMBAKKAM DISTRICT

SCALE	DATE:
[1:100]	DRAWN:

SIGNATURE OF OWNER

ER. S. RAMESH, M.E.,
 Licensed Engineer & Surveyor Class No 191
 11-2-2, Chennai - 600 017.

LICENSED SURVEYOR

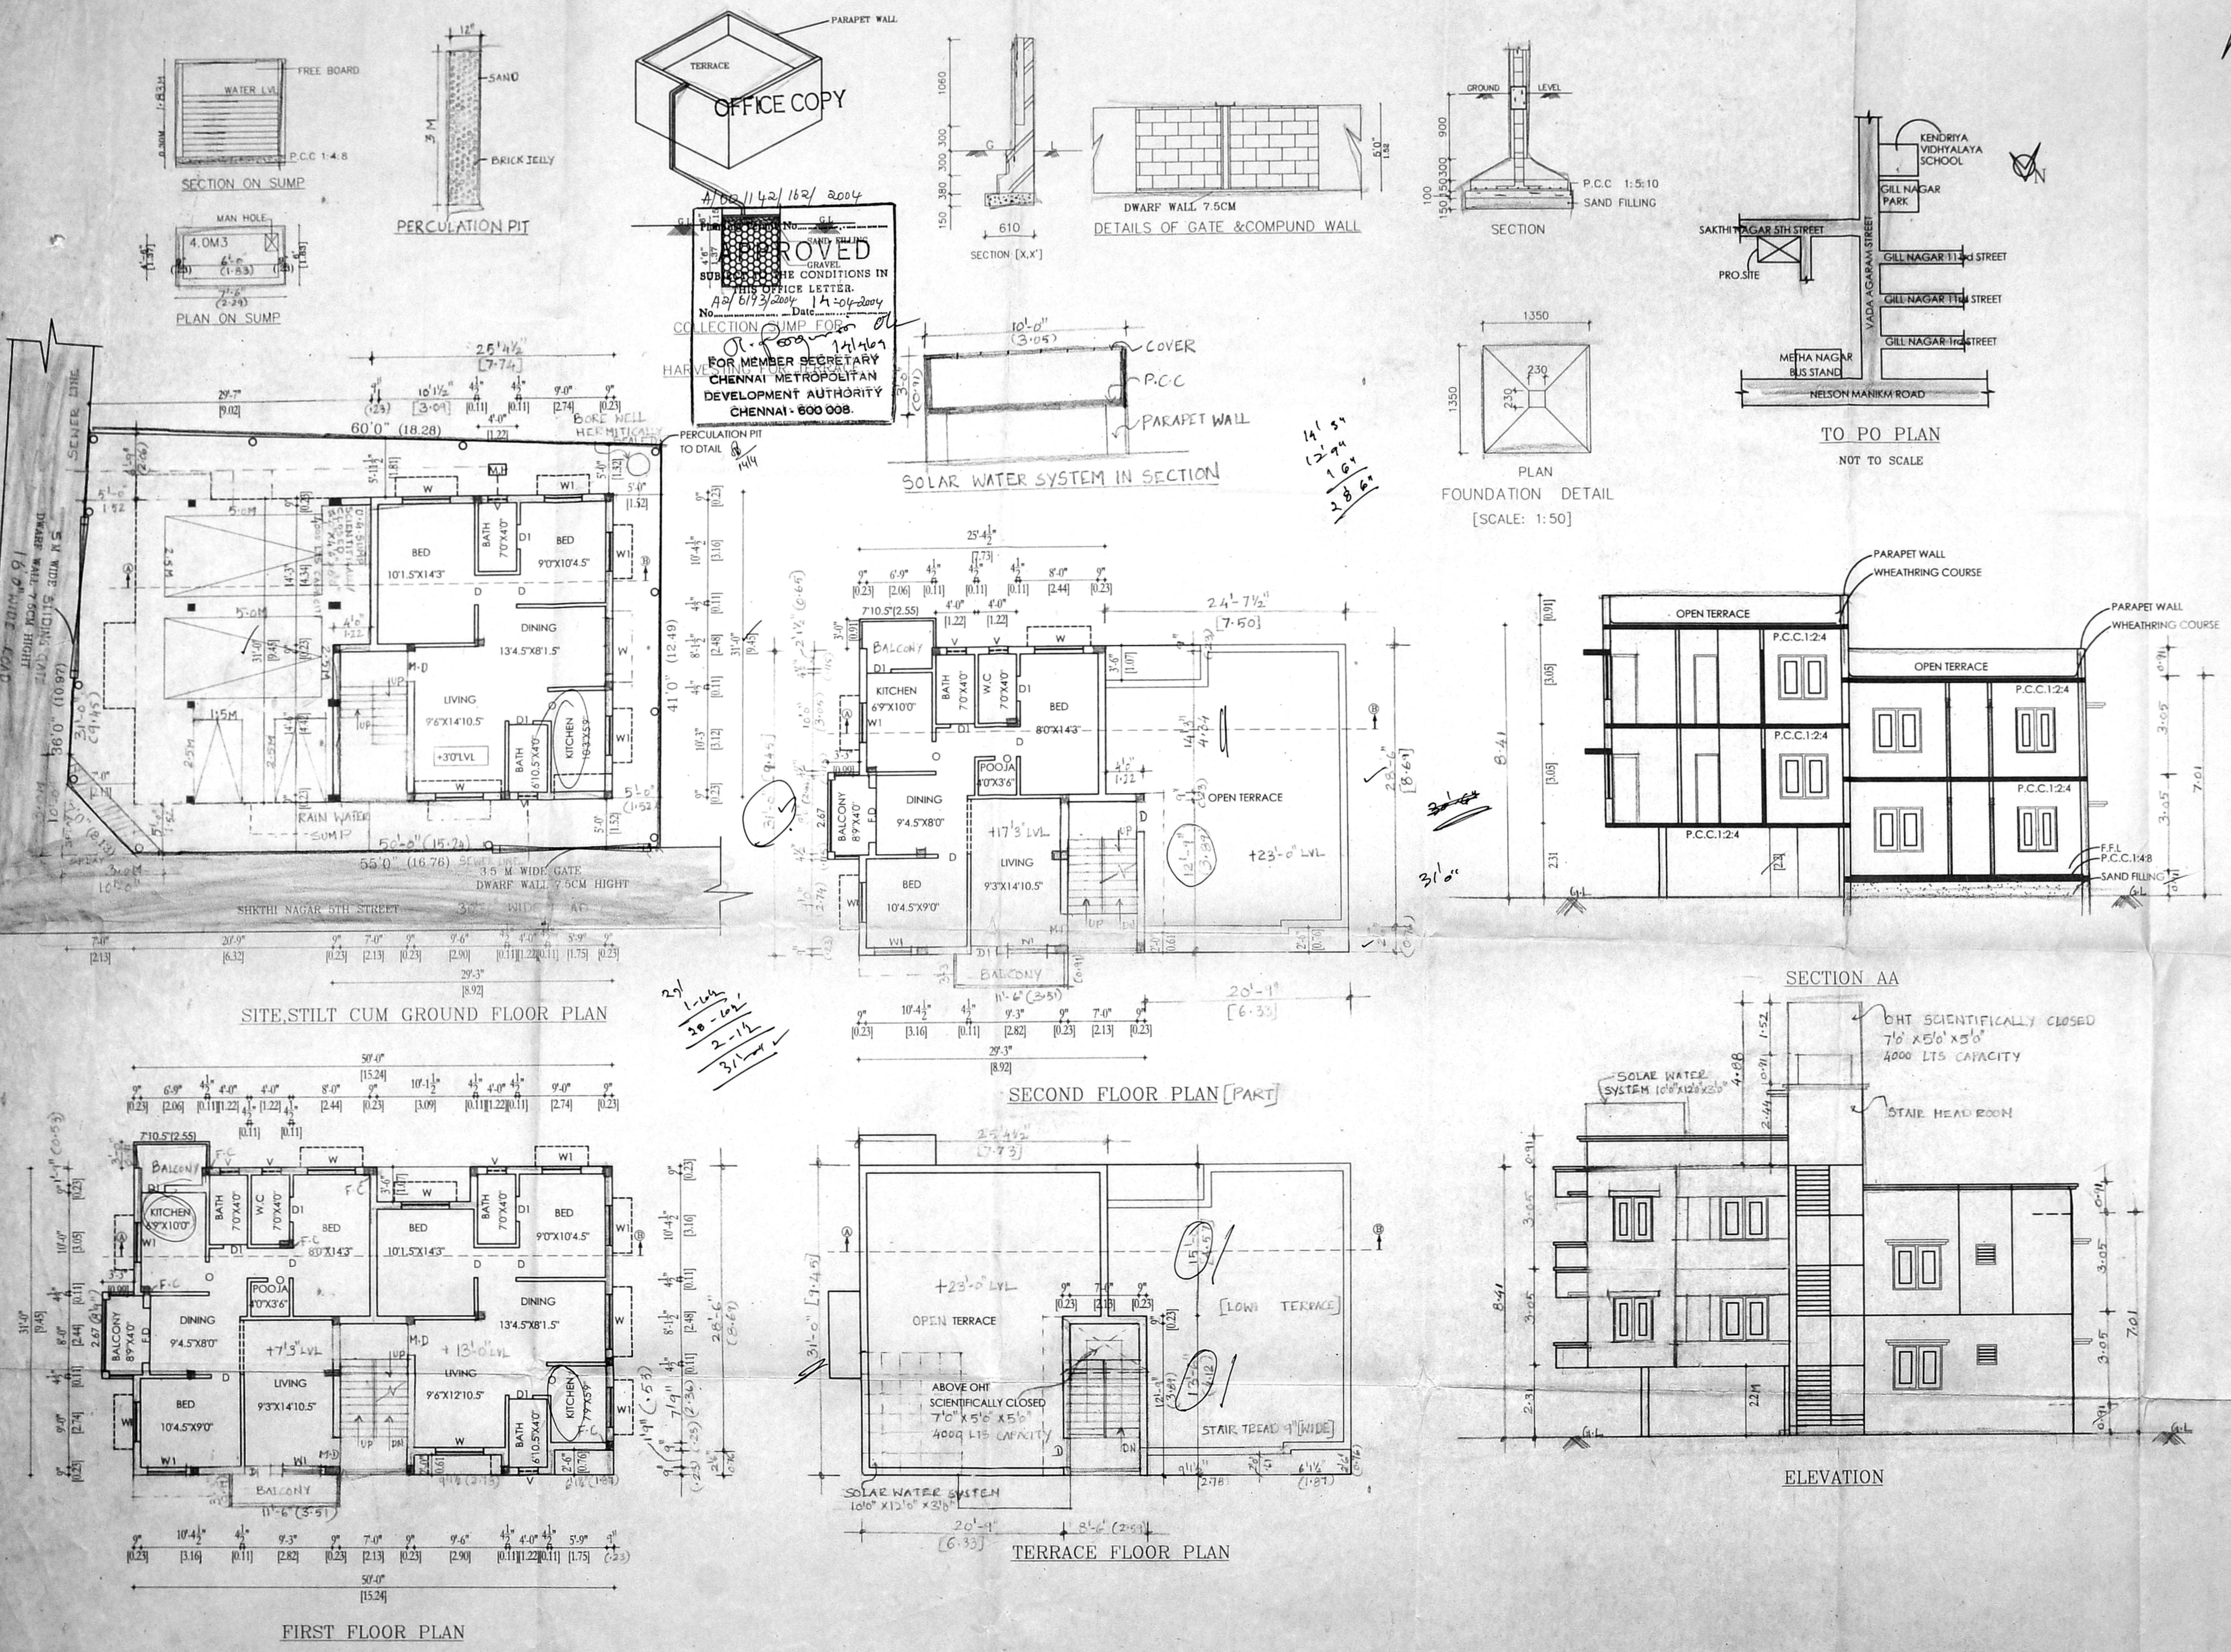

APPROVED
 SUBMITTED ON THE CONDITIONS IN THIS OFFICE LETTER
 No. 6/15/3/04
 Date: 14-04-2004
 FOR MEMBER SECRETARY
 CHENNAI METROPOLITAN
 DEVELOPMENT AUTHORITY
 CHENNAI - 600 008.

2-1-14
 30-1-14
 2-1-14
 31-1-14

12.1
 1.94
 1.61
 2.86

ER. S. RAMESH, M.E.,
 Licensed Engineer & Surveyor Class No 191
 11-2-2, Chennai - 600 017.