



CMDA (B)/14 - No. 1
 C. No. B/ 11850/2004
 And
 Serially
 P. A. 24/6/04
 A.P. D.P.

Survey No.
 D-2-6-24

8/3

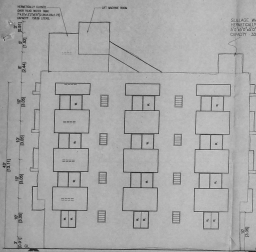

WEST SIDE ELEVATION

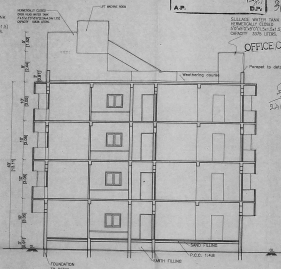

SECTION AT A-A

APPROVED
 22/6/04
 FOR MEMBER SECRETARY
 CHENNAI METROPOLITAN
 DEVELOPMENT AUTHORITY
 CHENNAI-600 006

PLAN SHOWING PROPOSED
 RESIDENTIAL FLATS AT O.D.NO. 26 to 32
 EAST MACA STREET, THIRUVANMIYUR,
 CHENNAI-600 041, COMPRISED IN
 O.S.NO. 15208 TO 16307 &
 T.S. NO. 66/1, 452, 453, 46/201, 61 & 62
 BLOCK NO. 66 OF THIRUVANMIYUR VILLAGE
 IN CHENNAI CORPORATION, DIV. NO. 155

COLOUR CODE
 PROPOSED

SCALE: 1"=30'

DATE: 03-05-04

APPLICANT SIGNATURE

For SOUTH GATE BUILDERS (P) LTD.
 S. R. P.
 Managing Director

LICENSED SURVEYOR
 S. R. P.
 S. MOHANA RAO, P. S. POLLAKKUNTA
 ARCHITECT & LICENSED SURVEYOR
 CLASS. No. 20/23/68 P-4
 64, MAYAPURAM TRAIK
 VEENUSVA ANANDA ROAD,
 23, PETA, CHENNAI-600 024