
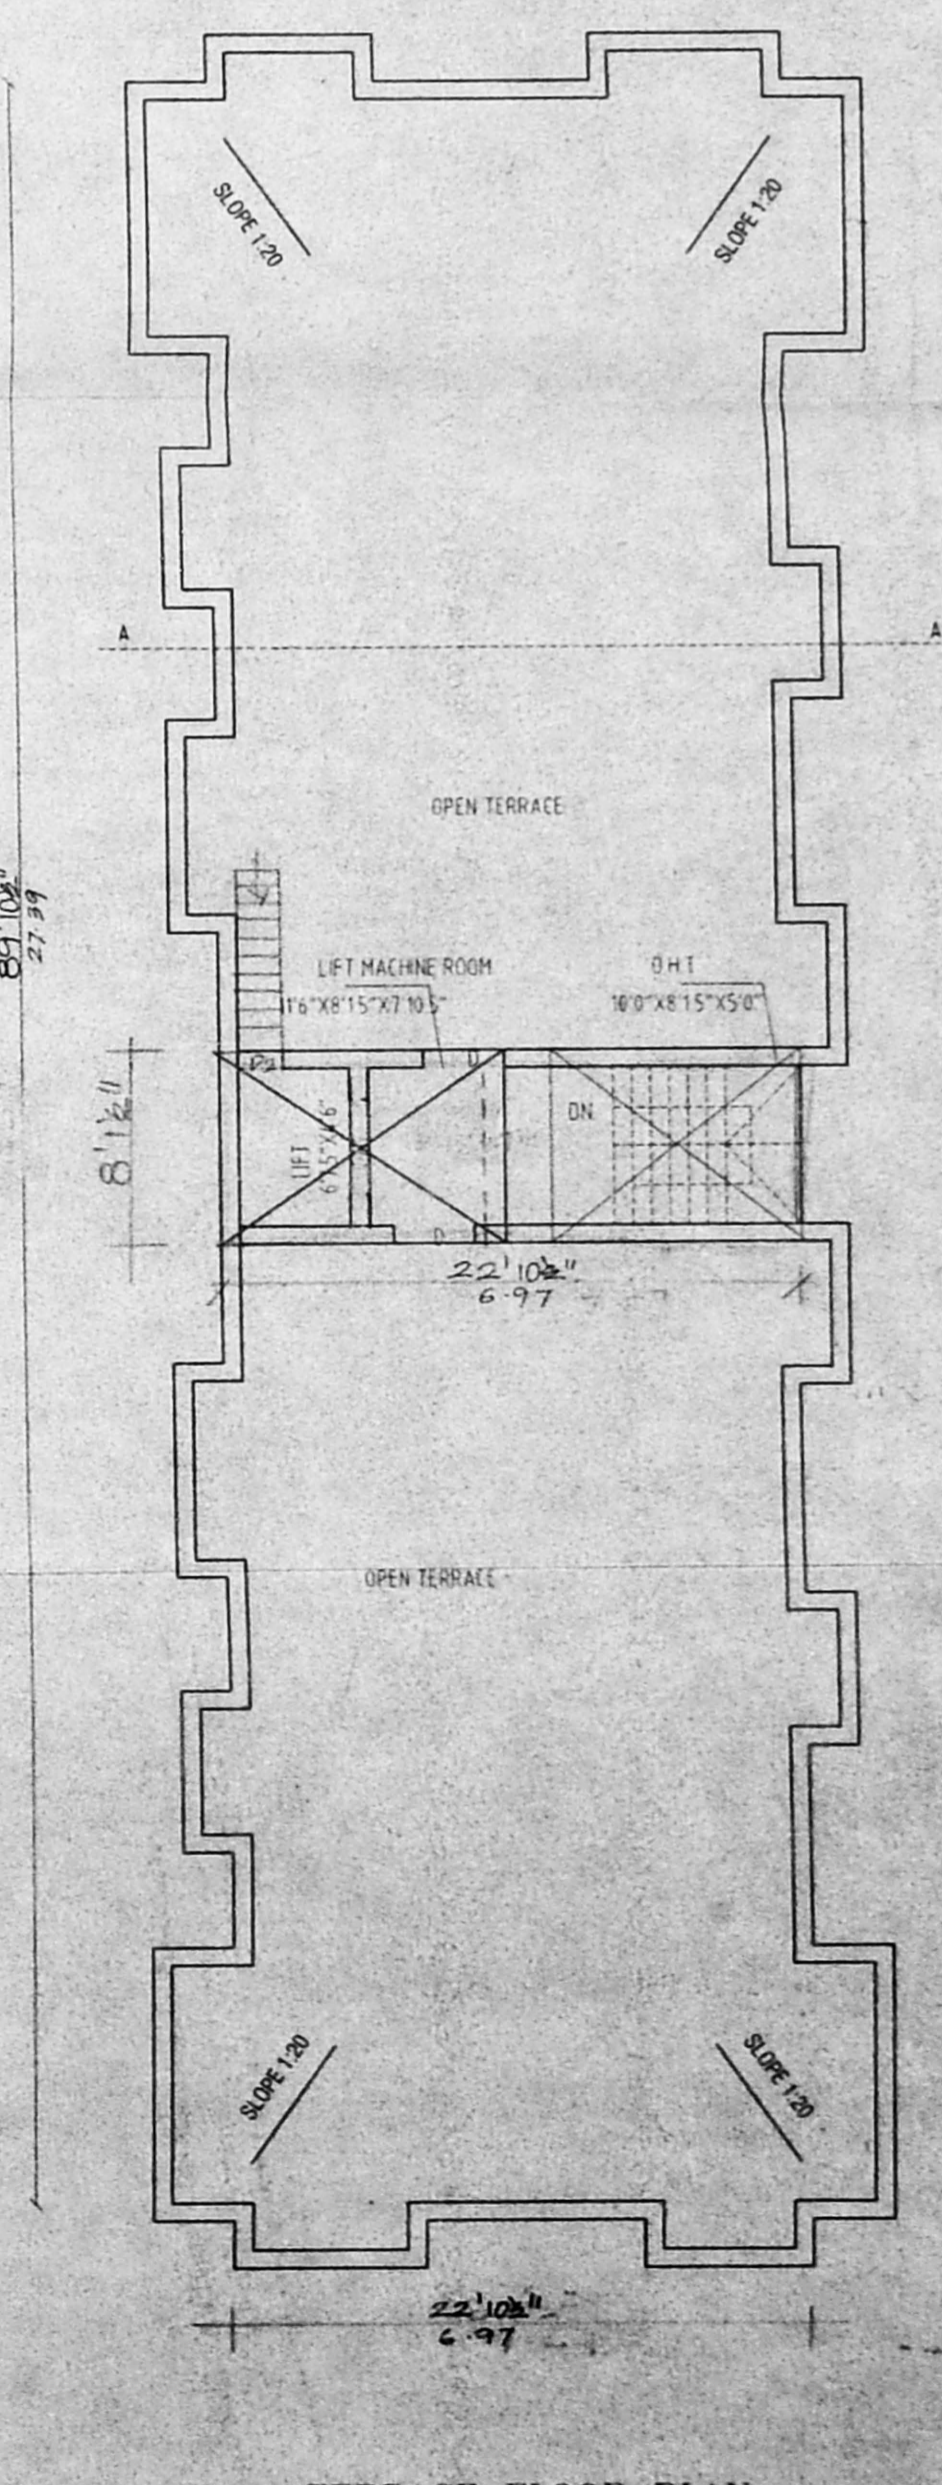
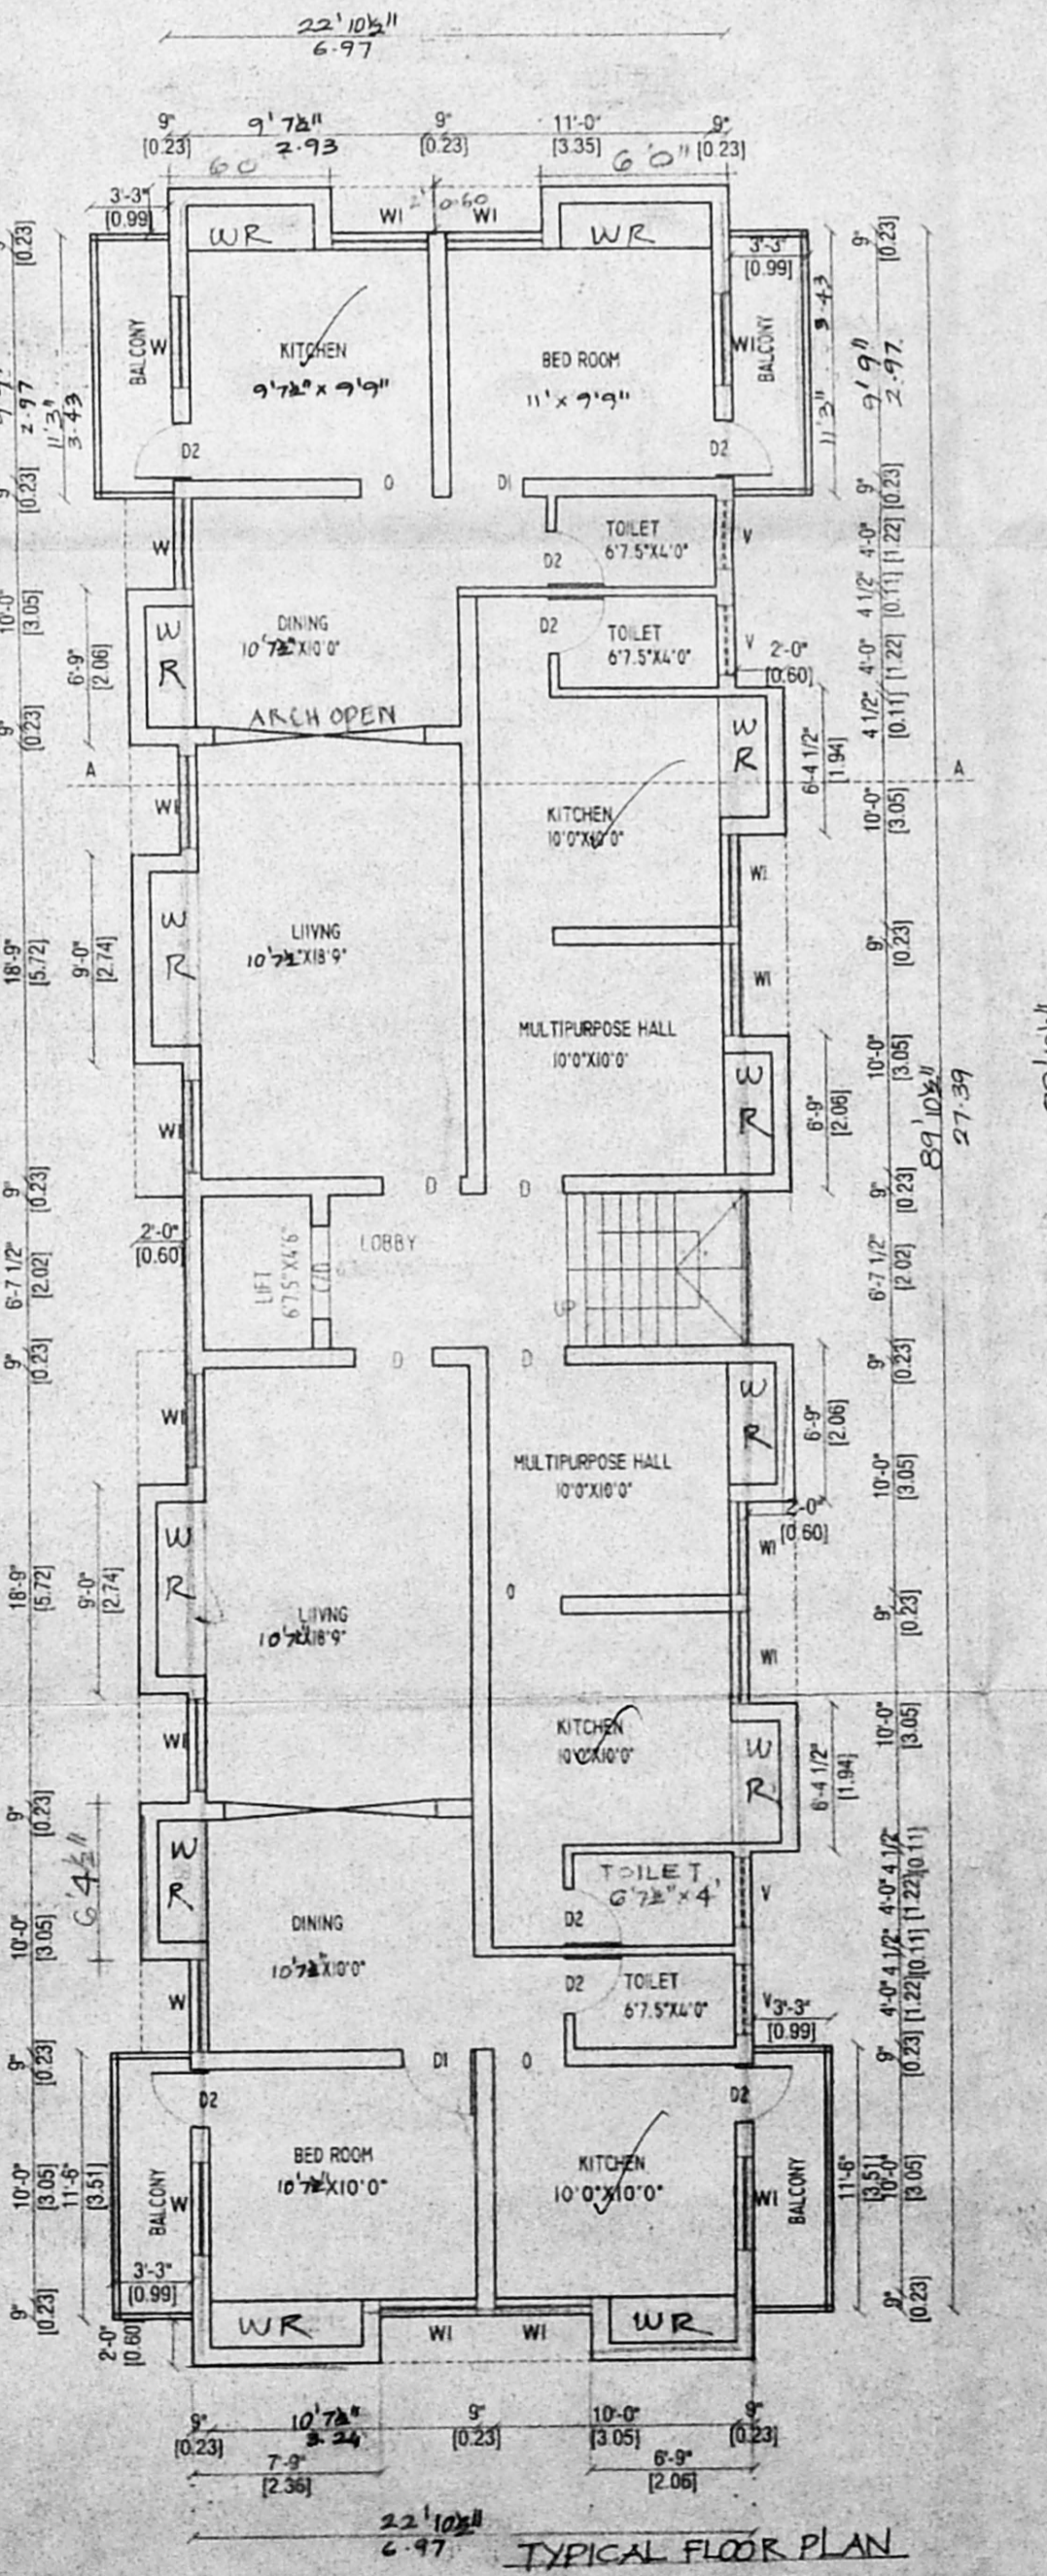
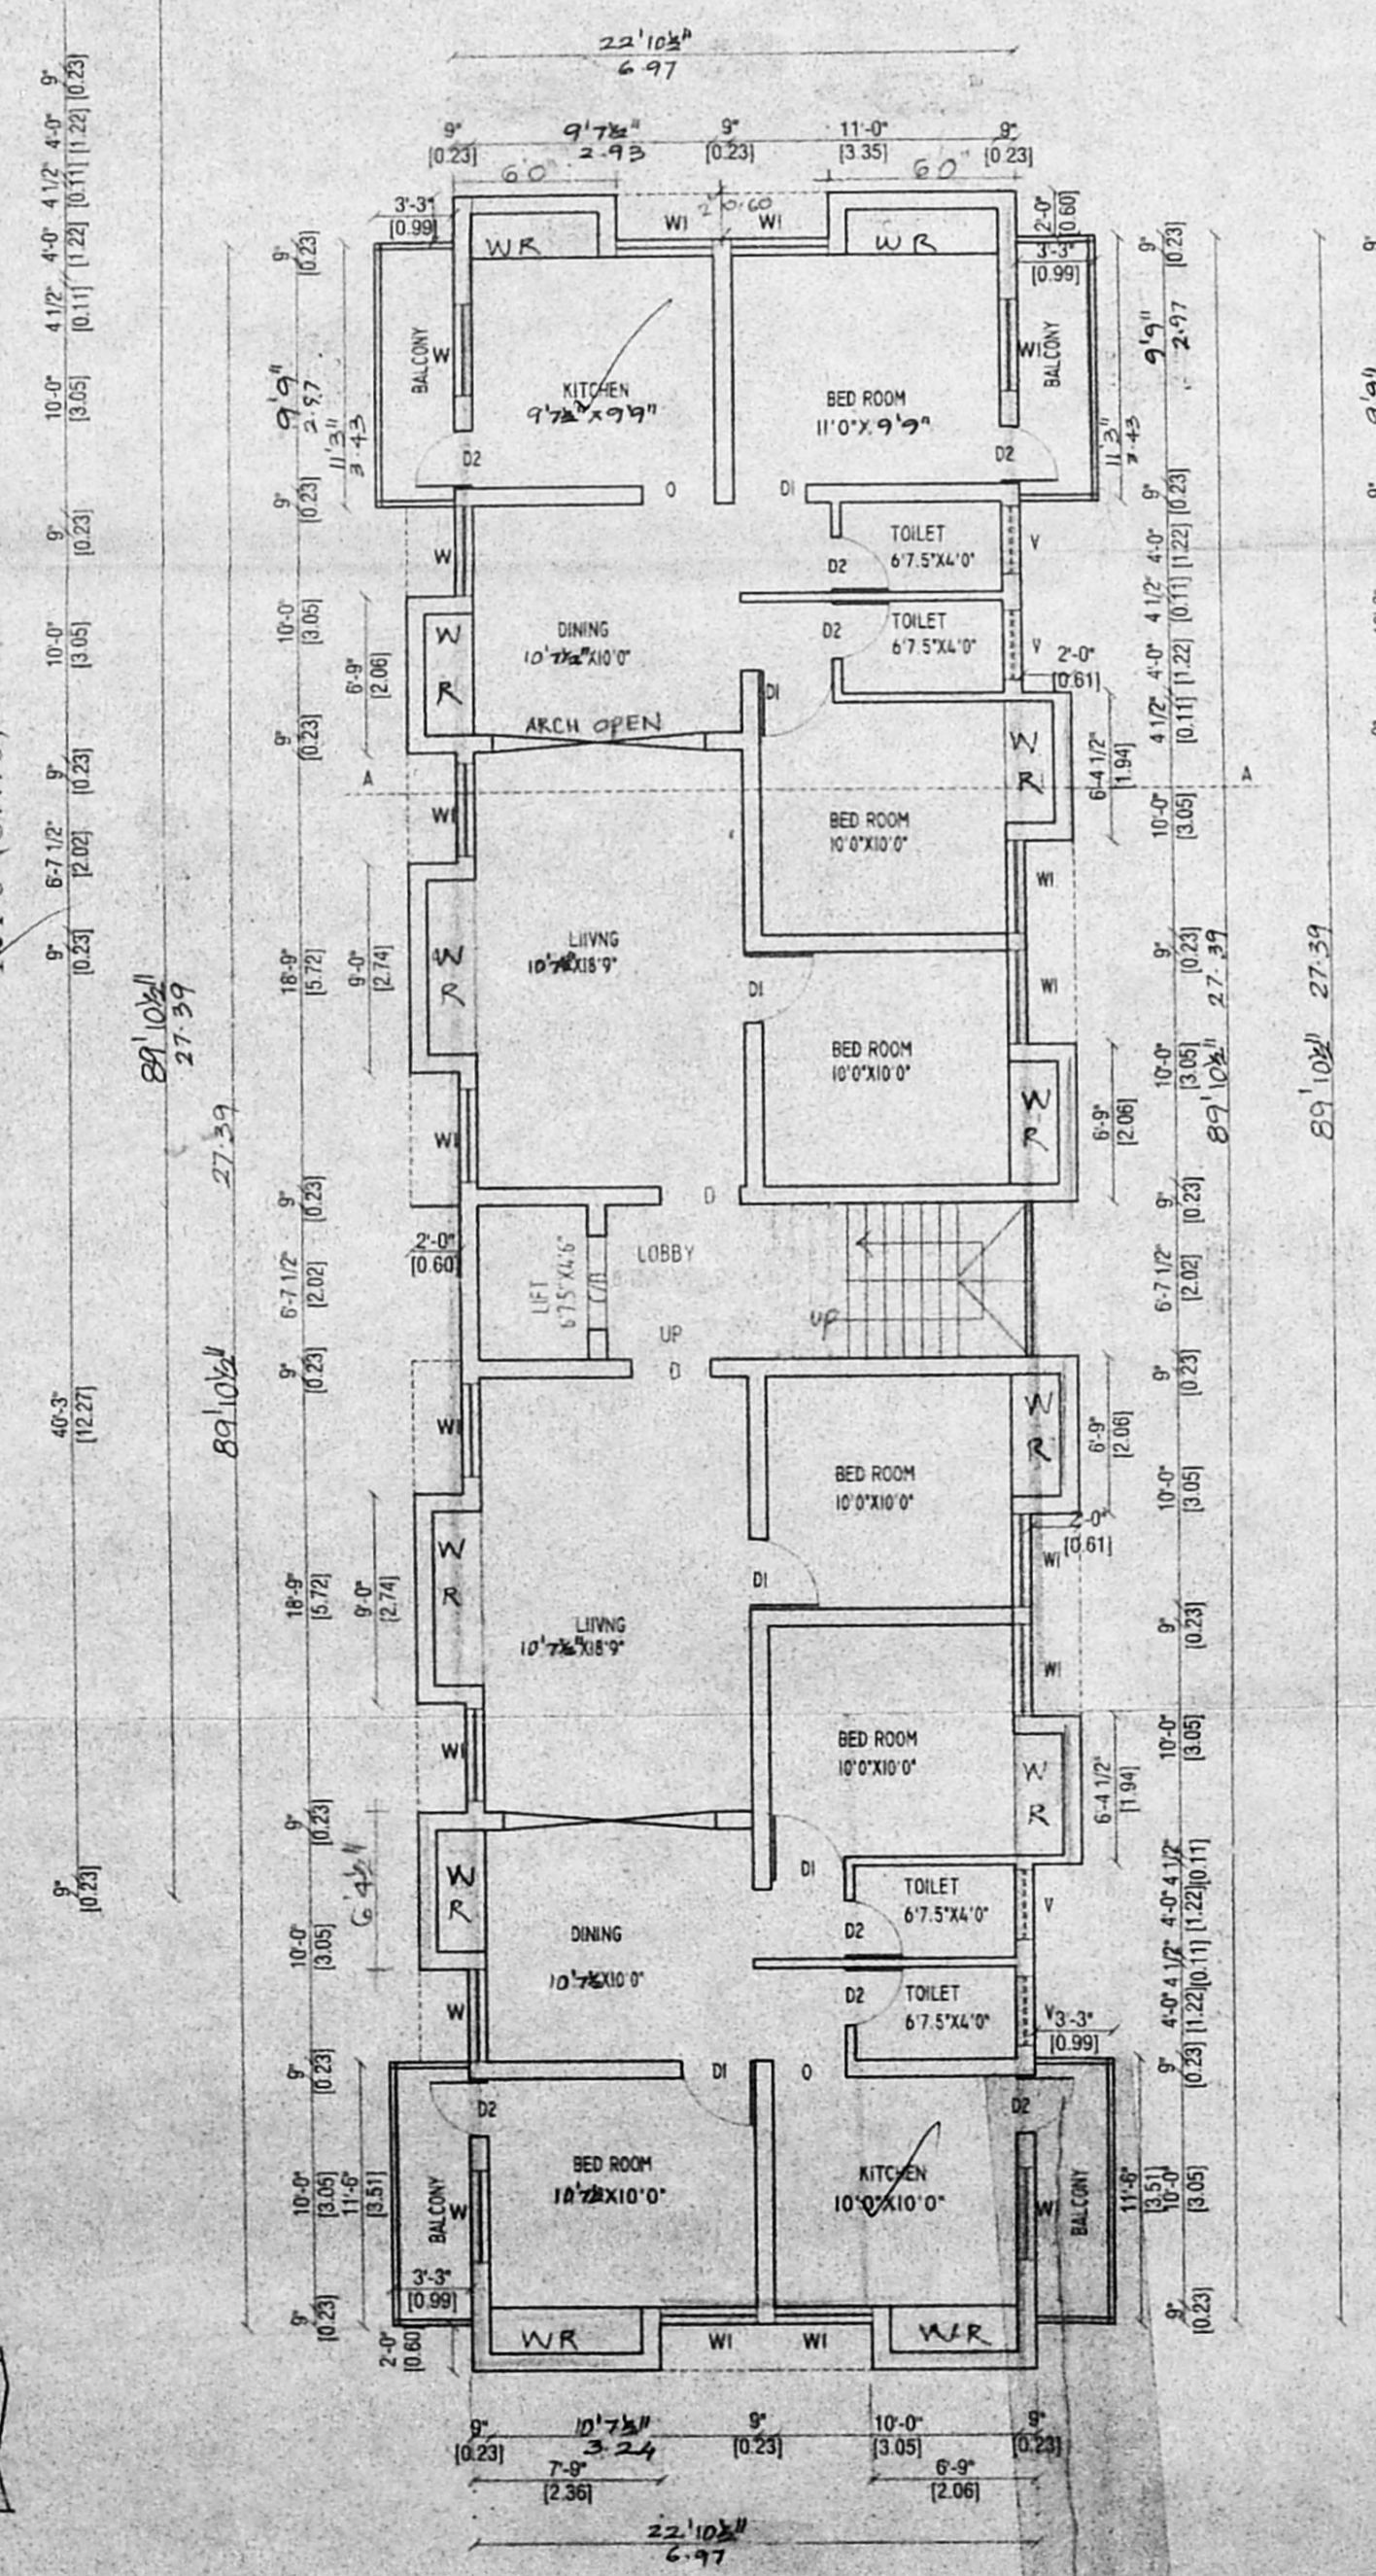
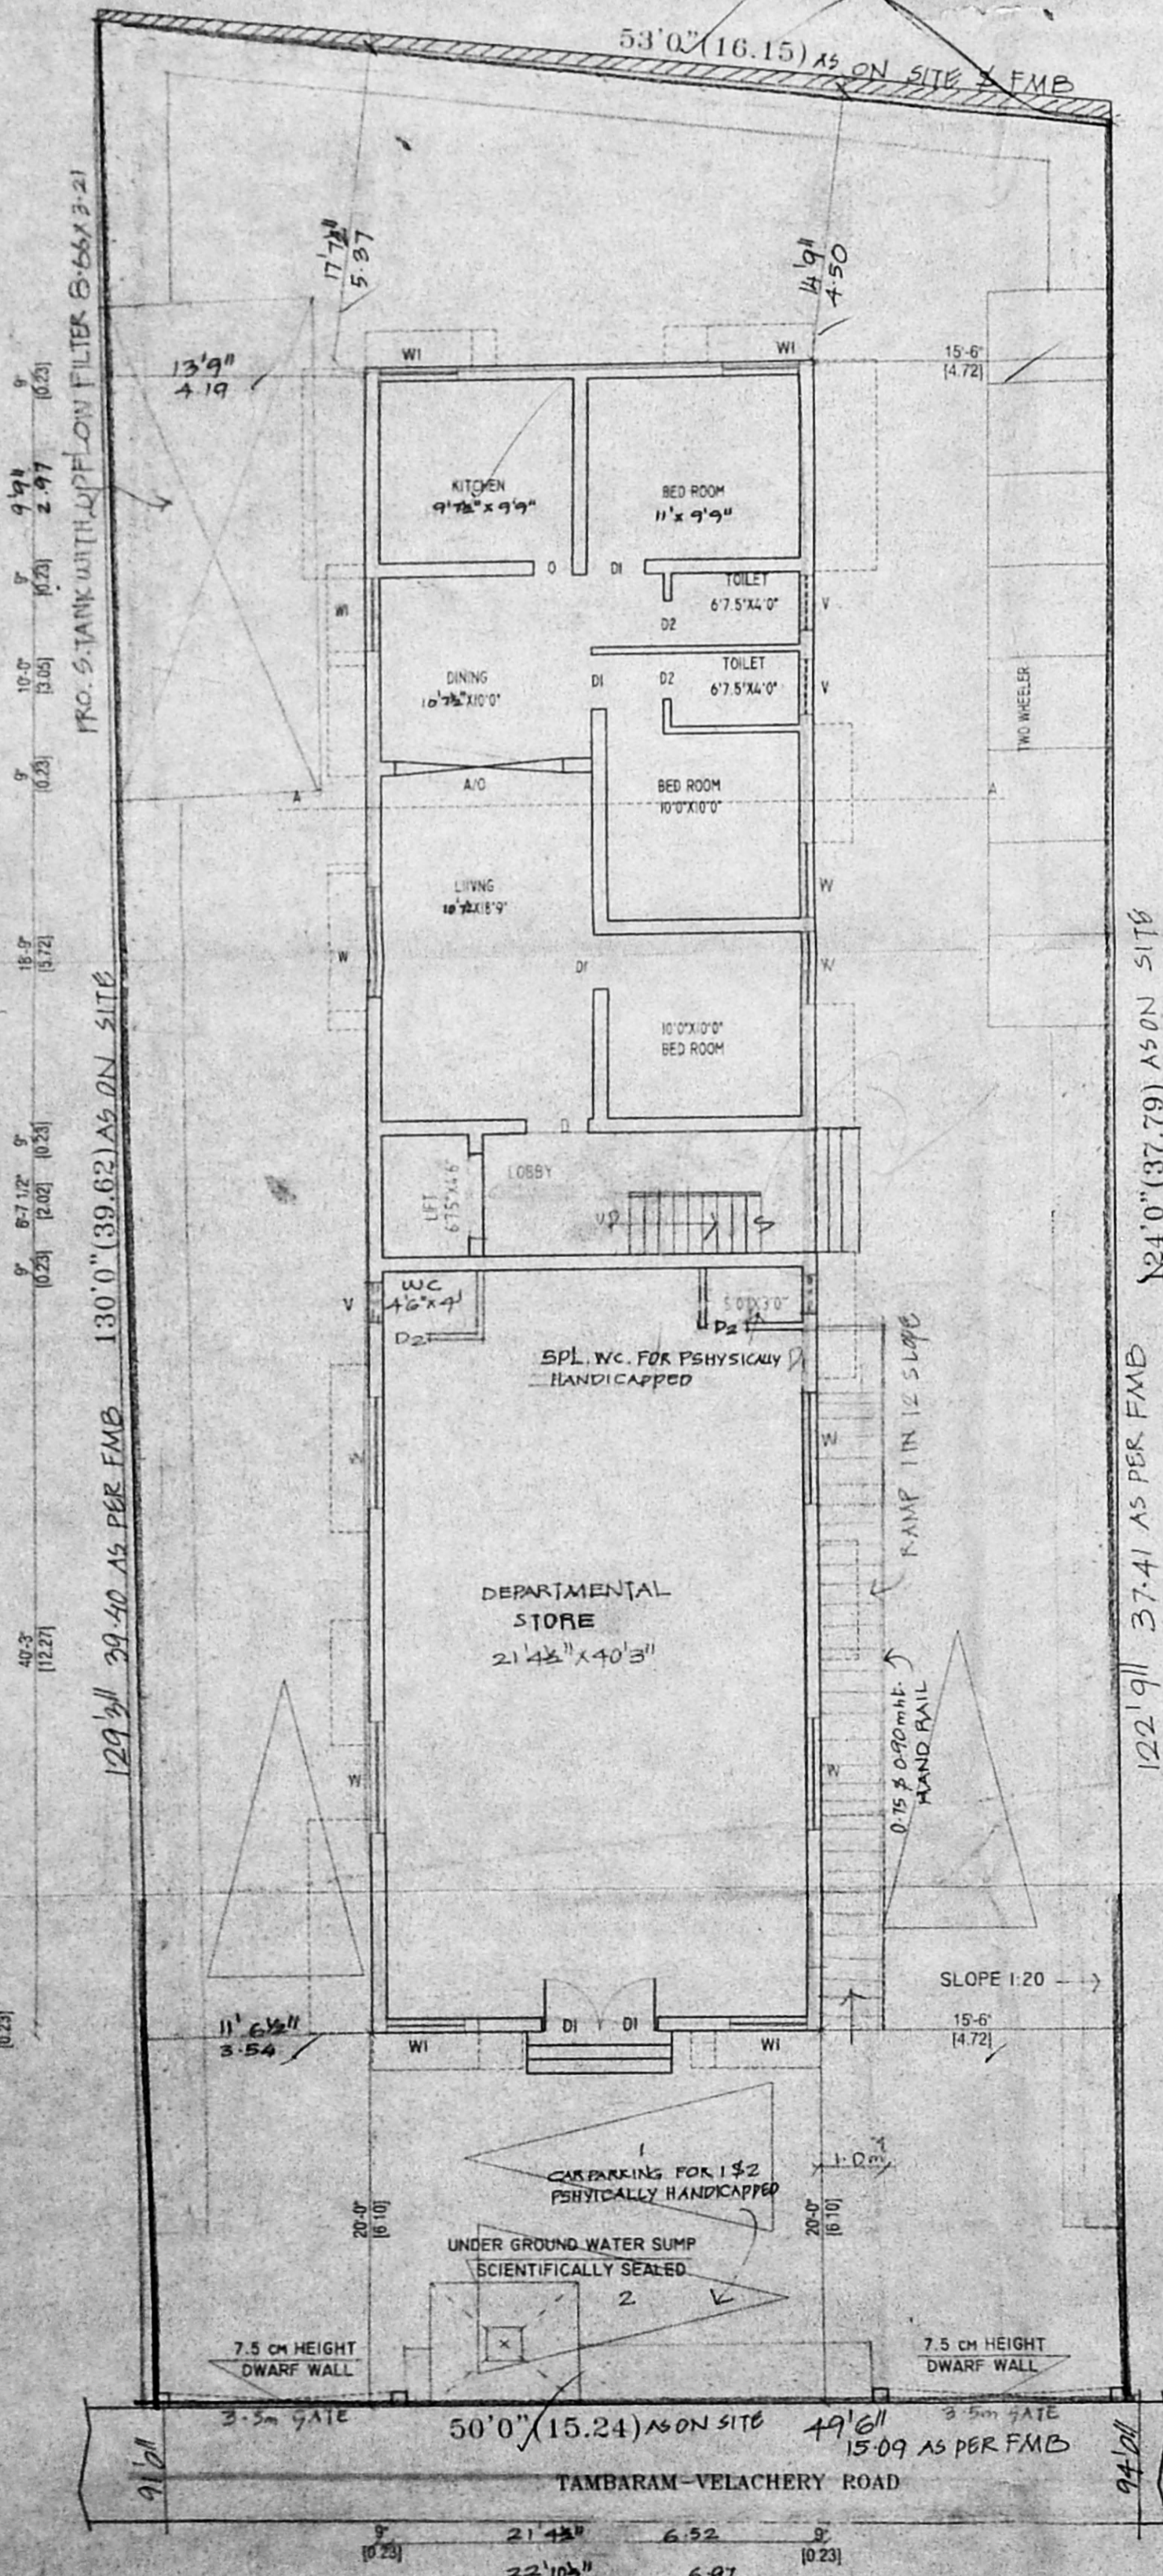
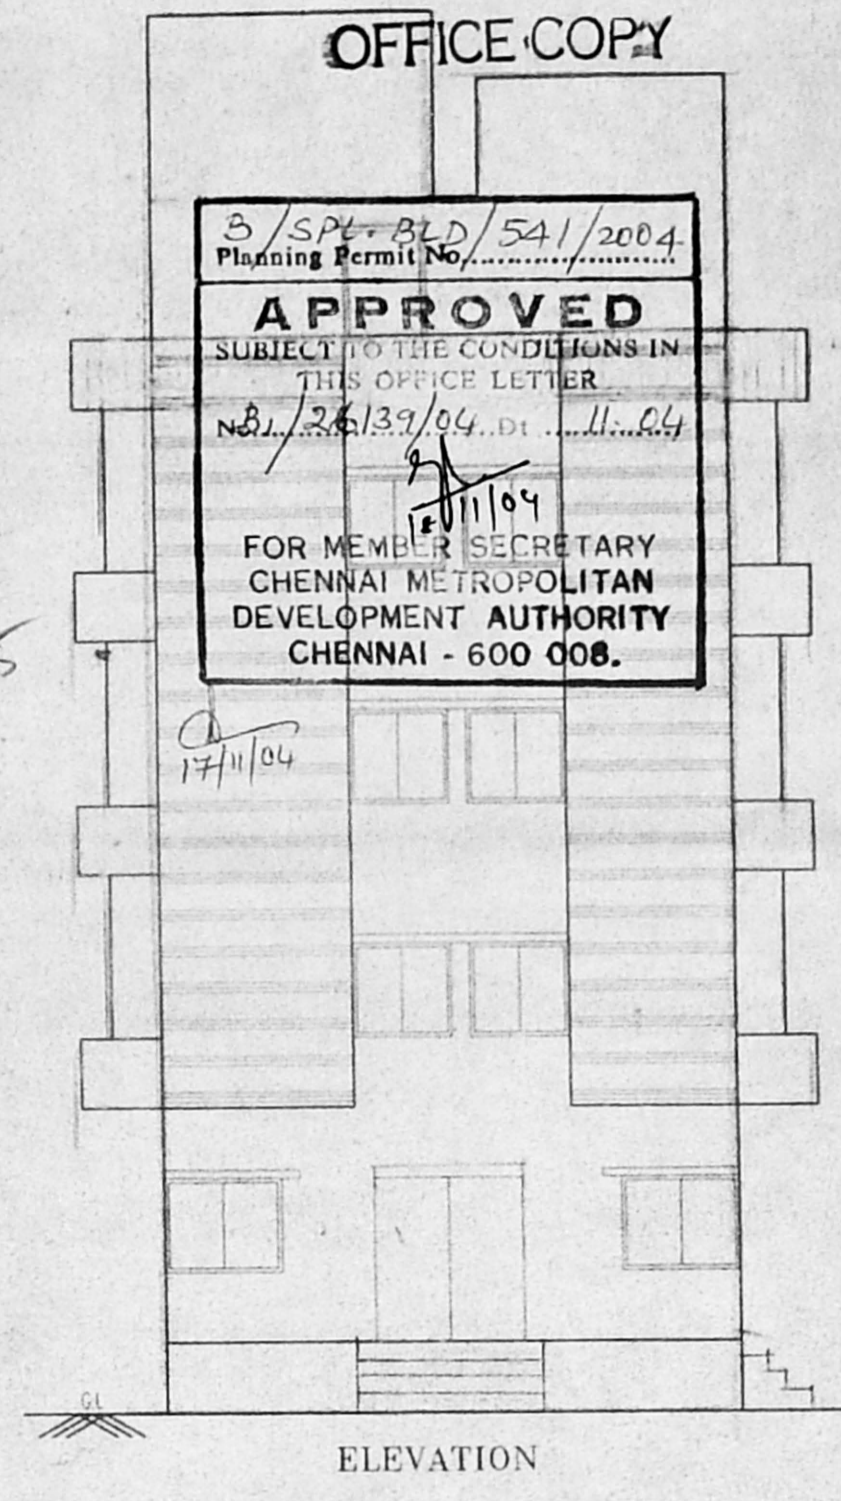
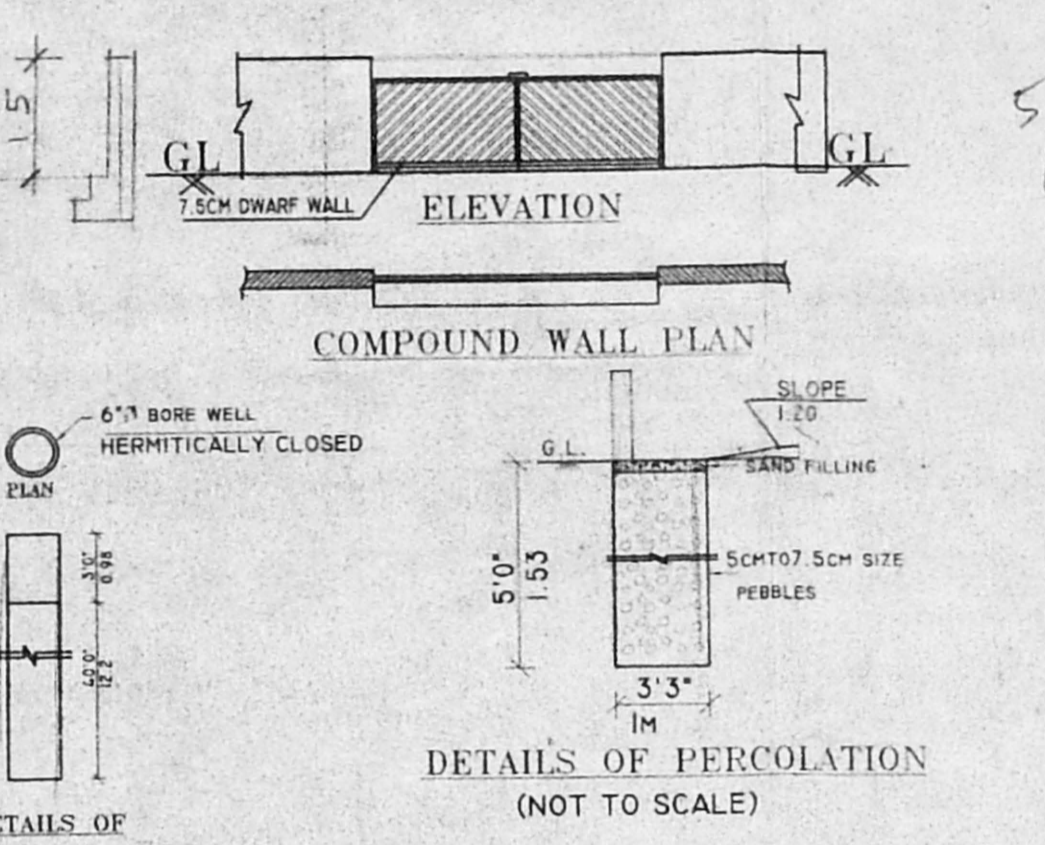
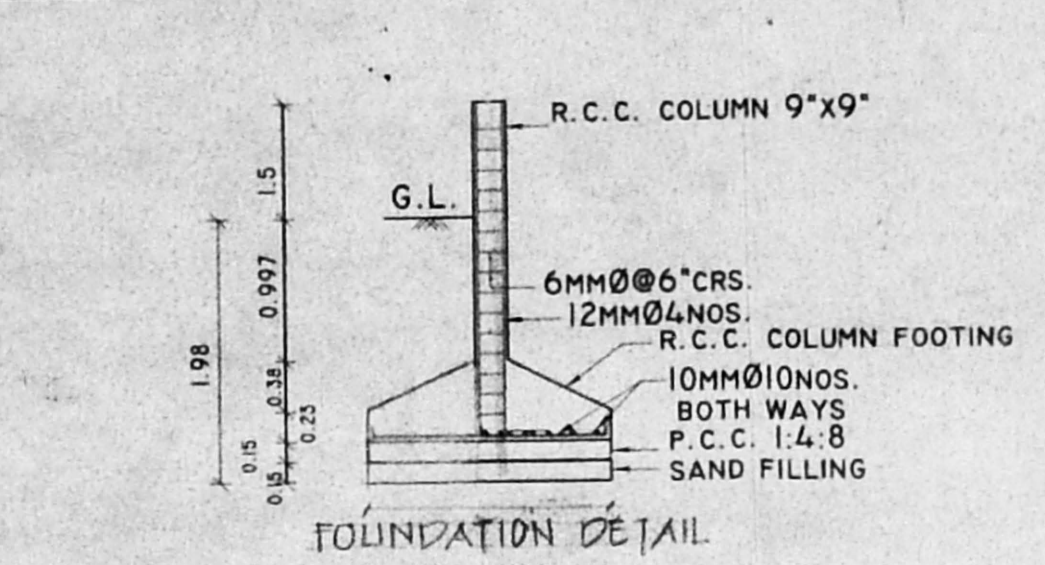


Revised Plan
Dt: 9.11.2004

CMDA (B) No. 1
C.No.B/26139/2004
Surveyor
F.A.
TAMBARAM VELACHERY ROAD
D.P.
PETROL BUNK

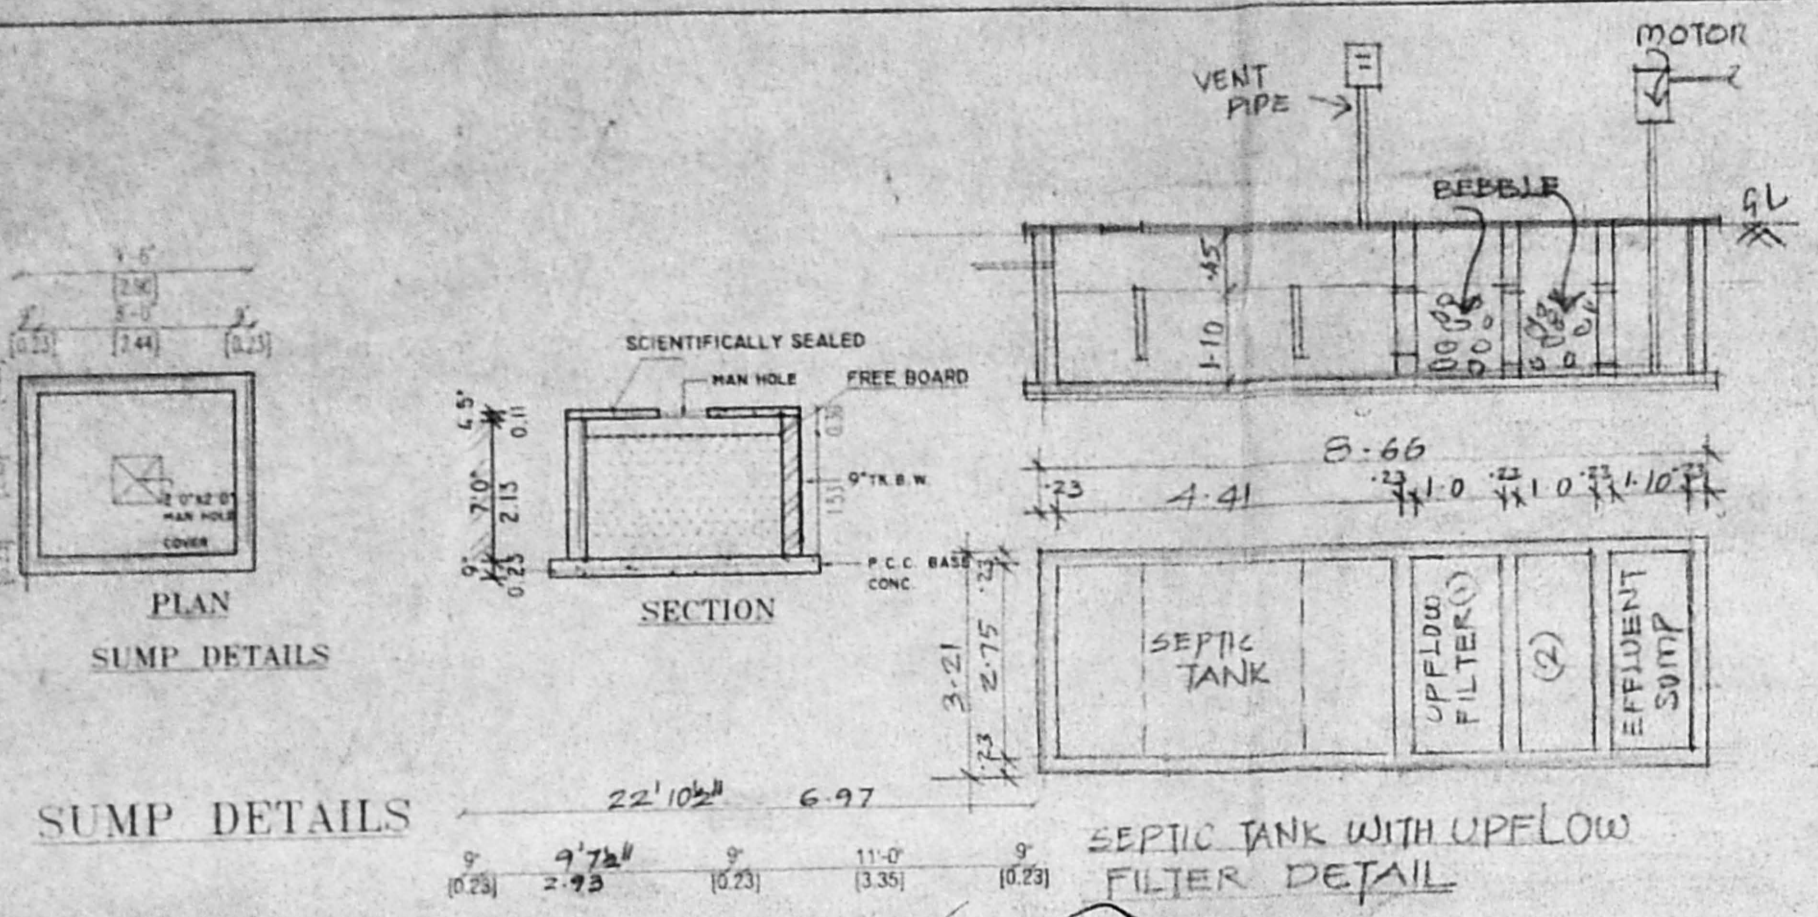

KEY PLAN
NOT TO SCALE

JOINERIES

D	MAIN DOOR	3'3"x7'0"
D1	DOOR	3'0"x7'0"
D2	DOOR	2'6"x7'0"
W1	WINDOW	6'0"x4'0"
W2	WINDOW	4'0"x4'0"
W3	WINDOW	3'6"x4'0"
V	VENTILATOR	3'0"x2'0"

REFERENCE



AREA DETAILS

	SQ.FT.	SQ.MT.
PLOT AREA AS PER DATA	6456.00	600.00
GROUND FLOOR	2056.00	191.00
FIRST FLOOR	2374.00	220.54
SECOND FLOOR	2374.00	220.54
THIRD FLOOR	2374.00	220.54
TOTAL	9178.00	852.62

F.S.I : 1.42



SCALE : 1"=8'0"
1:100

PLAN SHOWING THE PROPOSED DEPARTMENTAL STORE/
RESIDENTIAL BUILDING IN S.No.63/2A, TAMBARAM
VELACHERY ROAD, SELAIYUR VILLAGE, TAMBARAM
MUNICIPALITY, CHENNAI -

OWNER'S SIGNATURE

S. ATHIVARAN, R.E
Class-I Licensed Surveyor - No. 102
Corporation of Chennai
3, Natham Street, T. Nagar,
Chennai - 17. Phone: 2813 60-24
Mobile: 11038440

LICENSED SURVEYOR