

Plans Revised Plan  
 RESIDENTIAL BUILDING AT PLOT NO-22 OLD S-NO-59/3 NEW-S-NO-87/2, BLOCK NO-16 DOOR NO-11/22 VOLTAS COLONY EXTN, THALAVARANCHERY VILLAGE, TAMBARAM TALUK, KANCHEPURAM DISTRICT, LANDUR MUNICIPALITY LIMIT.

SCHEDULE OF DOORS







SPECIFICATIONS

R.C.C IN 1:1:2 FOR COLUMN FOOTING COLUMN AND PLINTH BEAM.  
 R.C.C IN 1:4:8 FOR FOUNDATION BASE AND FLOOR BASE  
 MOSAIC FLOOR FINISHING  
 SUPERSTRUCTURE BRICK WORK IN CM 1:6:9 THK.  
 R.C.C 1:1:2 FOR LINTEL SUNSHADE ROOF SLAB BEAMS  
 CEILING PLASTERING IN CM 1:3 AND 1:5 FOR WALLS.  
 C. WOOD DOORS AND WINDOWS.  
 2 COATS OF CEMENT PAINTING FOR WALLS AND CEILING.  
 2 COATS OF ENAMEL PAINTING FOR WOOD WORK.  
 PARAPET WALL IN B.W. 1:6:9 THK. 3'0" HT.  
 WEATHERING COURSE IN B.L CONC. OVER ROOF SLAB

AREA STATEMENT

S.NO.	DESCRIPTION	AREA (SQ. FT.)	AREA (SQ. M)
1.	PLOT EXTENT	4893.00	453.13
2.	GROUND FLOOR AREA	1867.50	173.01
3.	FIRST FLOOR AREA	1840.75	171.01
4.	SECOND FLOOR AREA	1840.75	171.01
5.	THIRD FLOOR AREA	1687.50	154.91
6.	TOTAL AREA	7066.80	654.95
7.	F.S.I	1.49	
8.	PLOT COVERAGE	39.30 %	

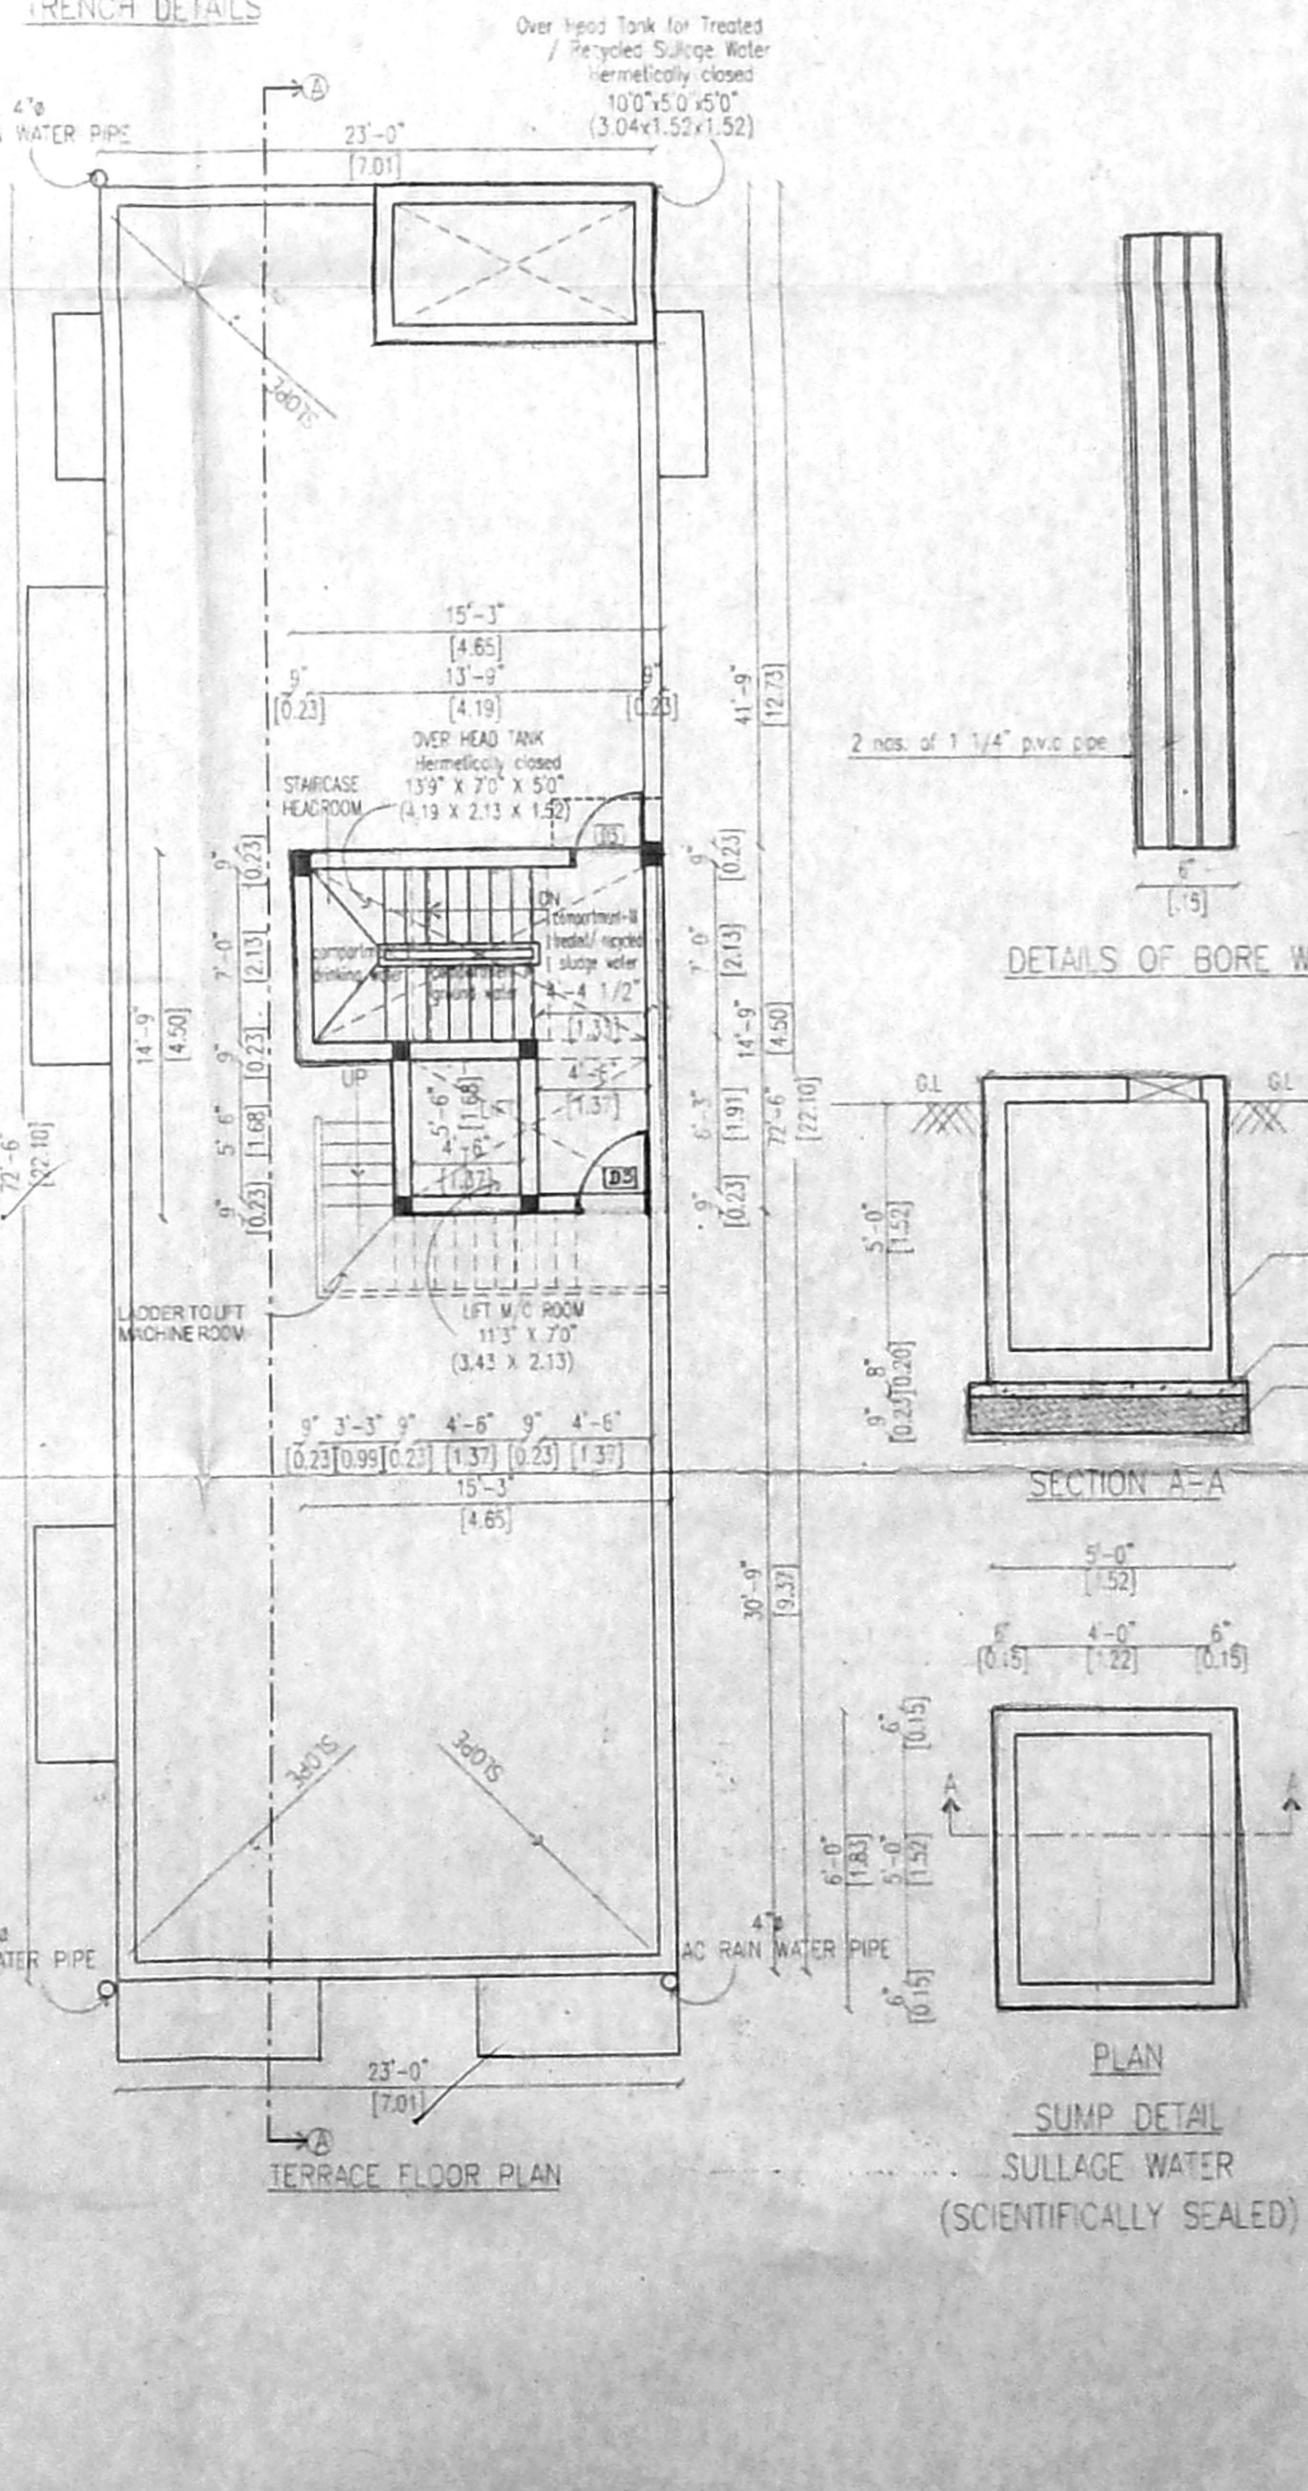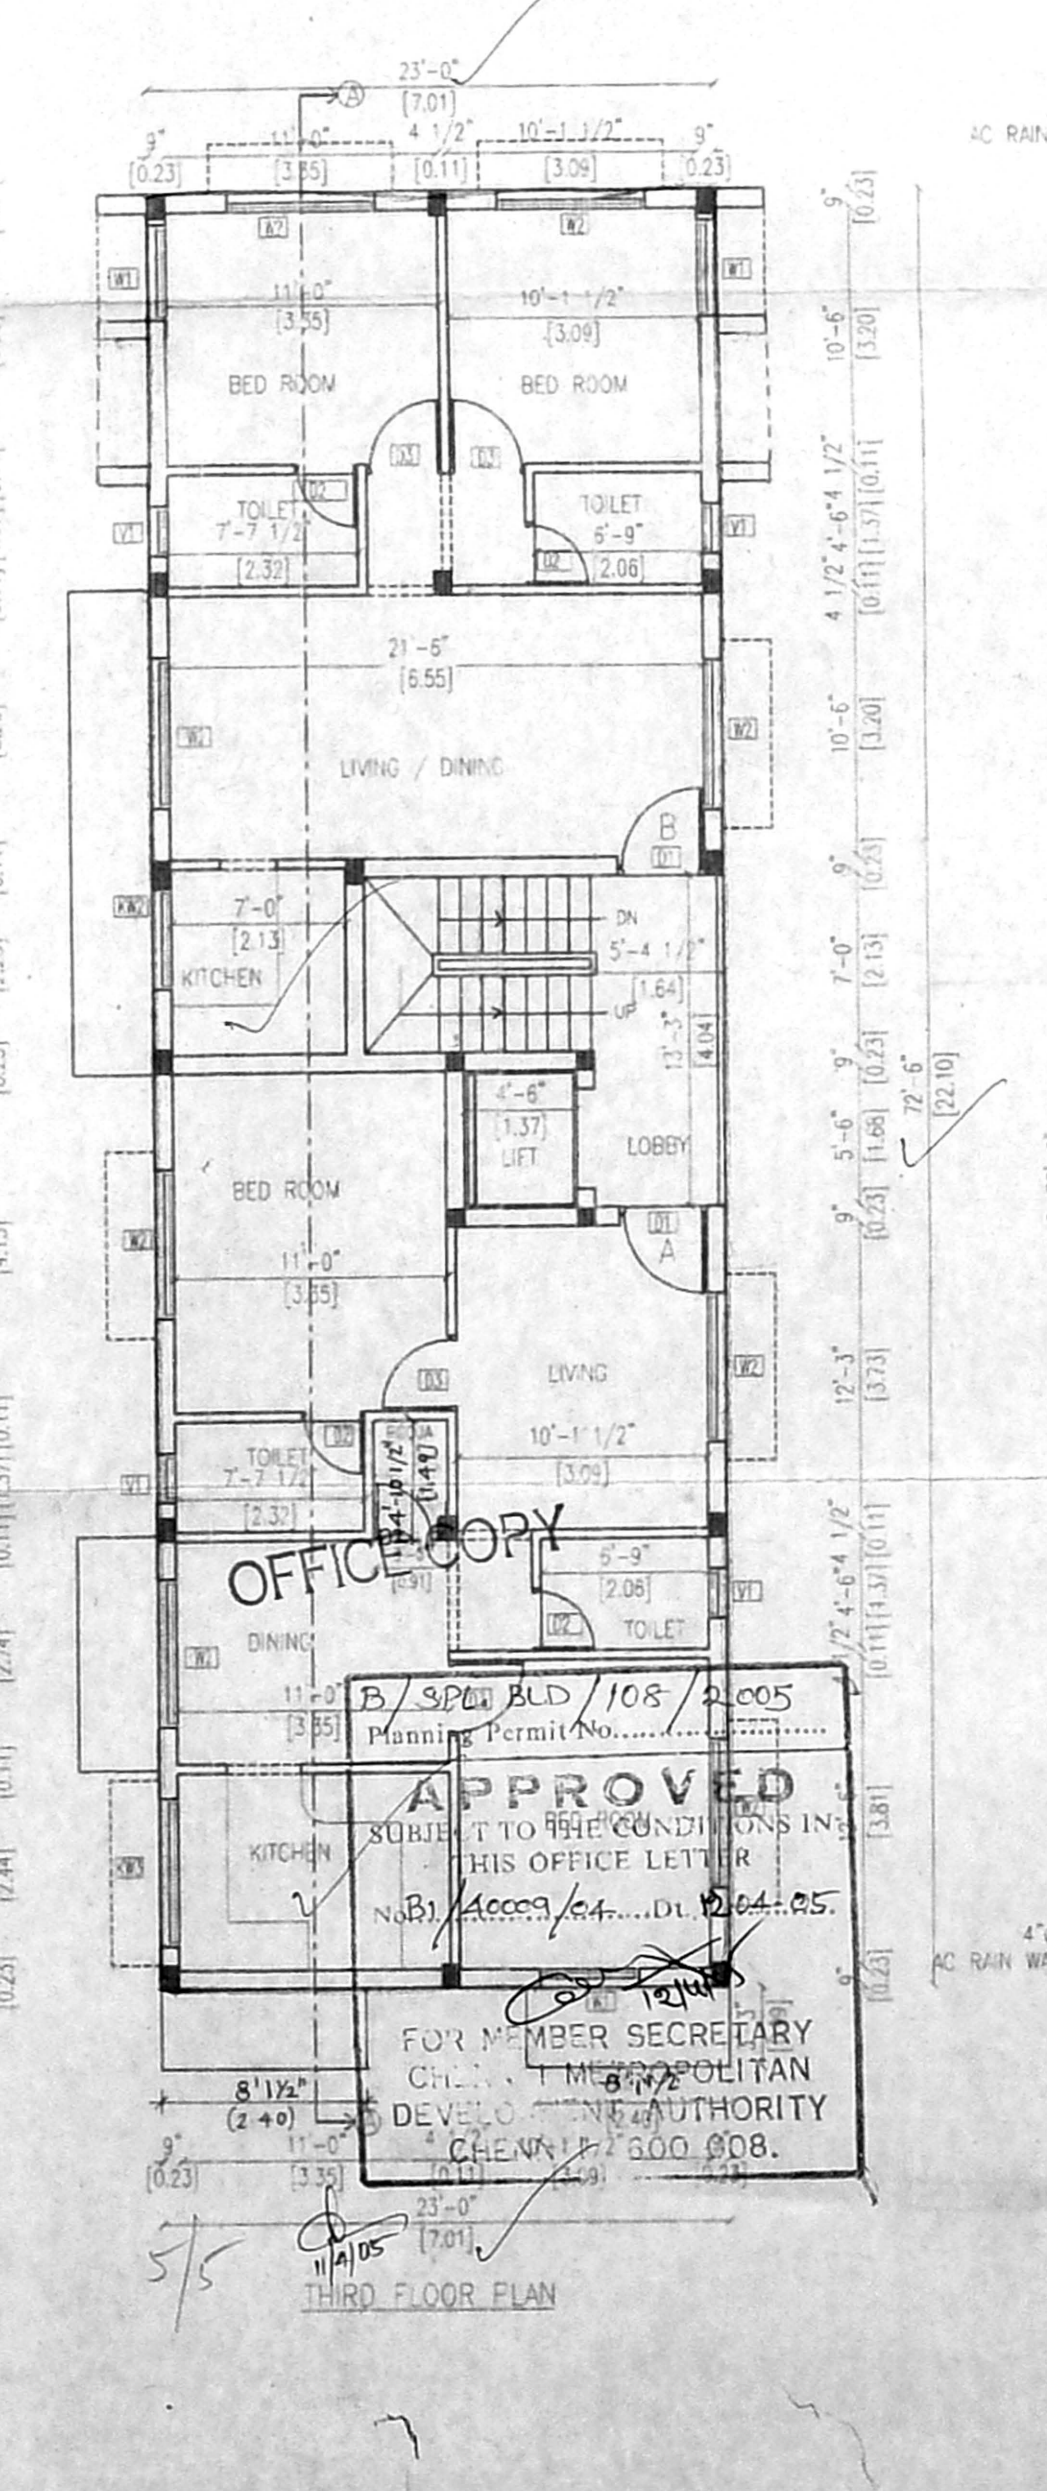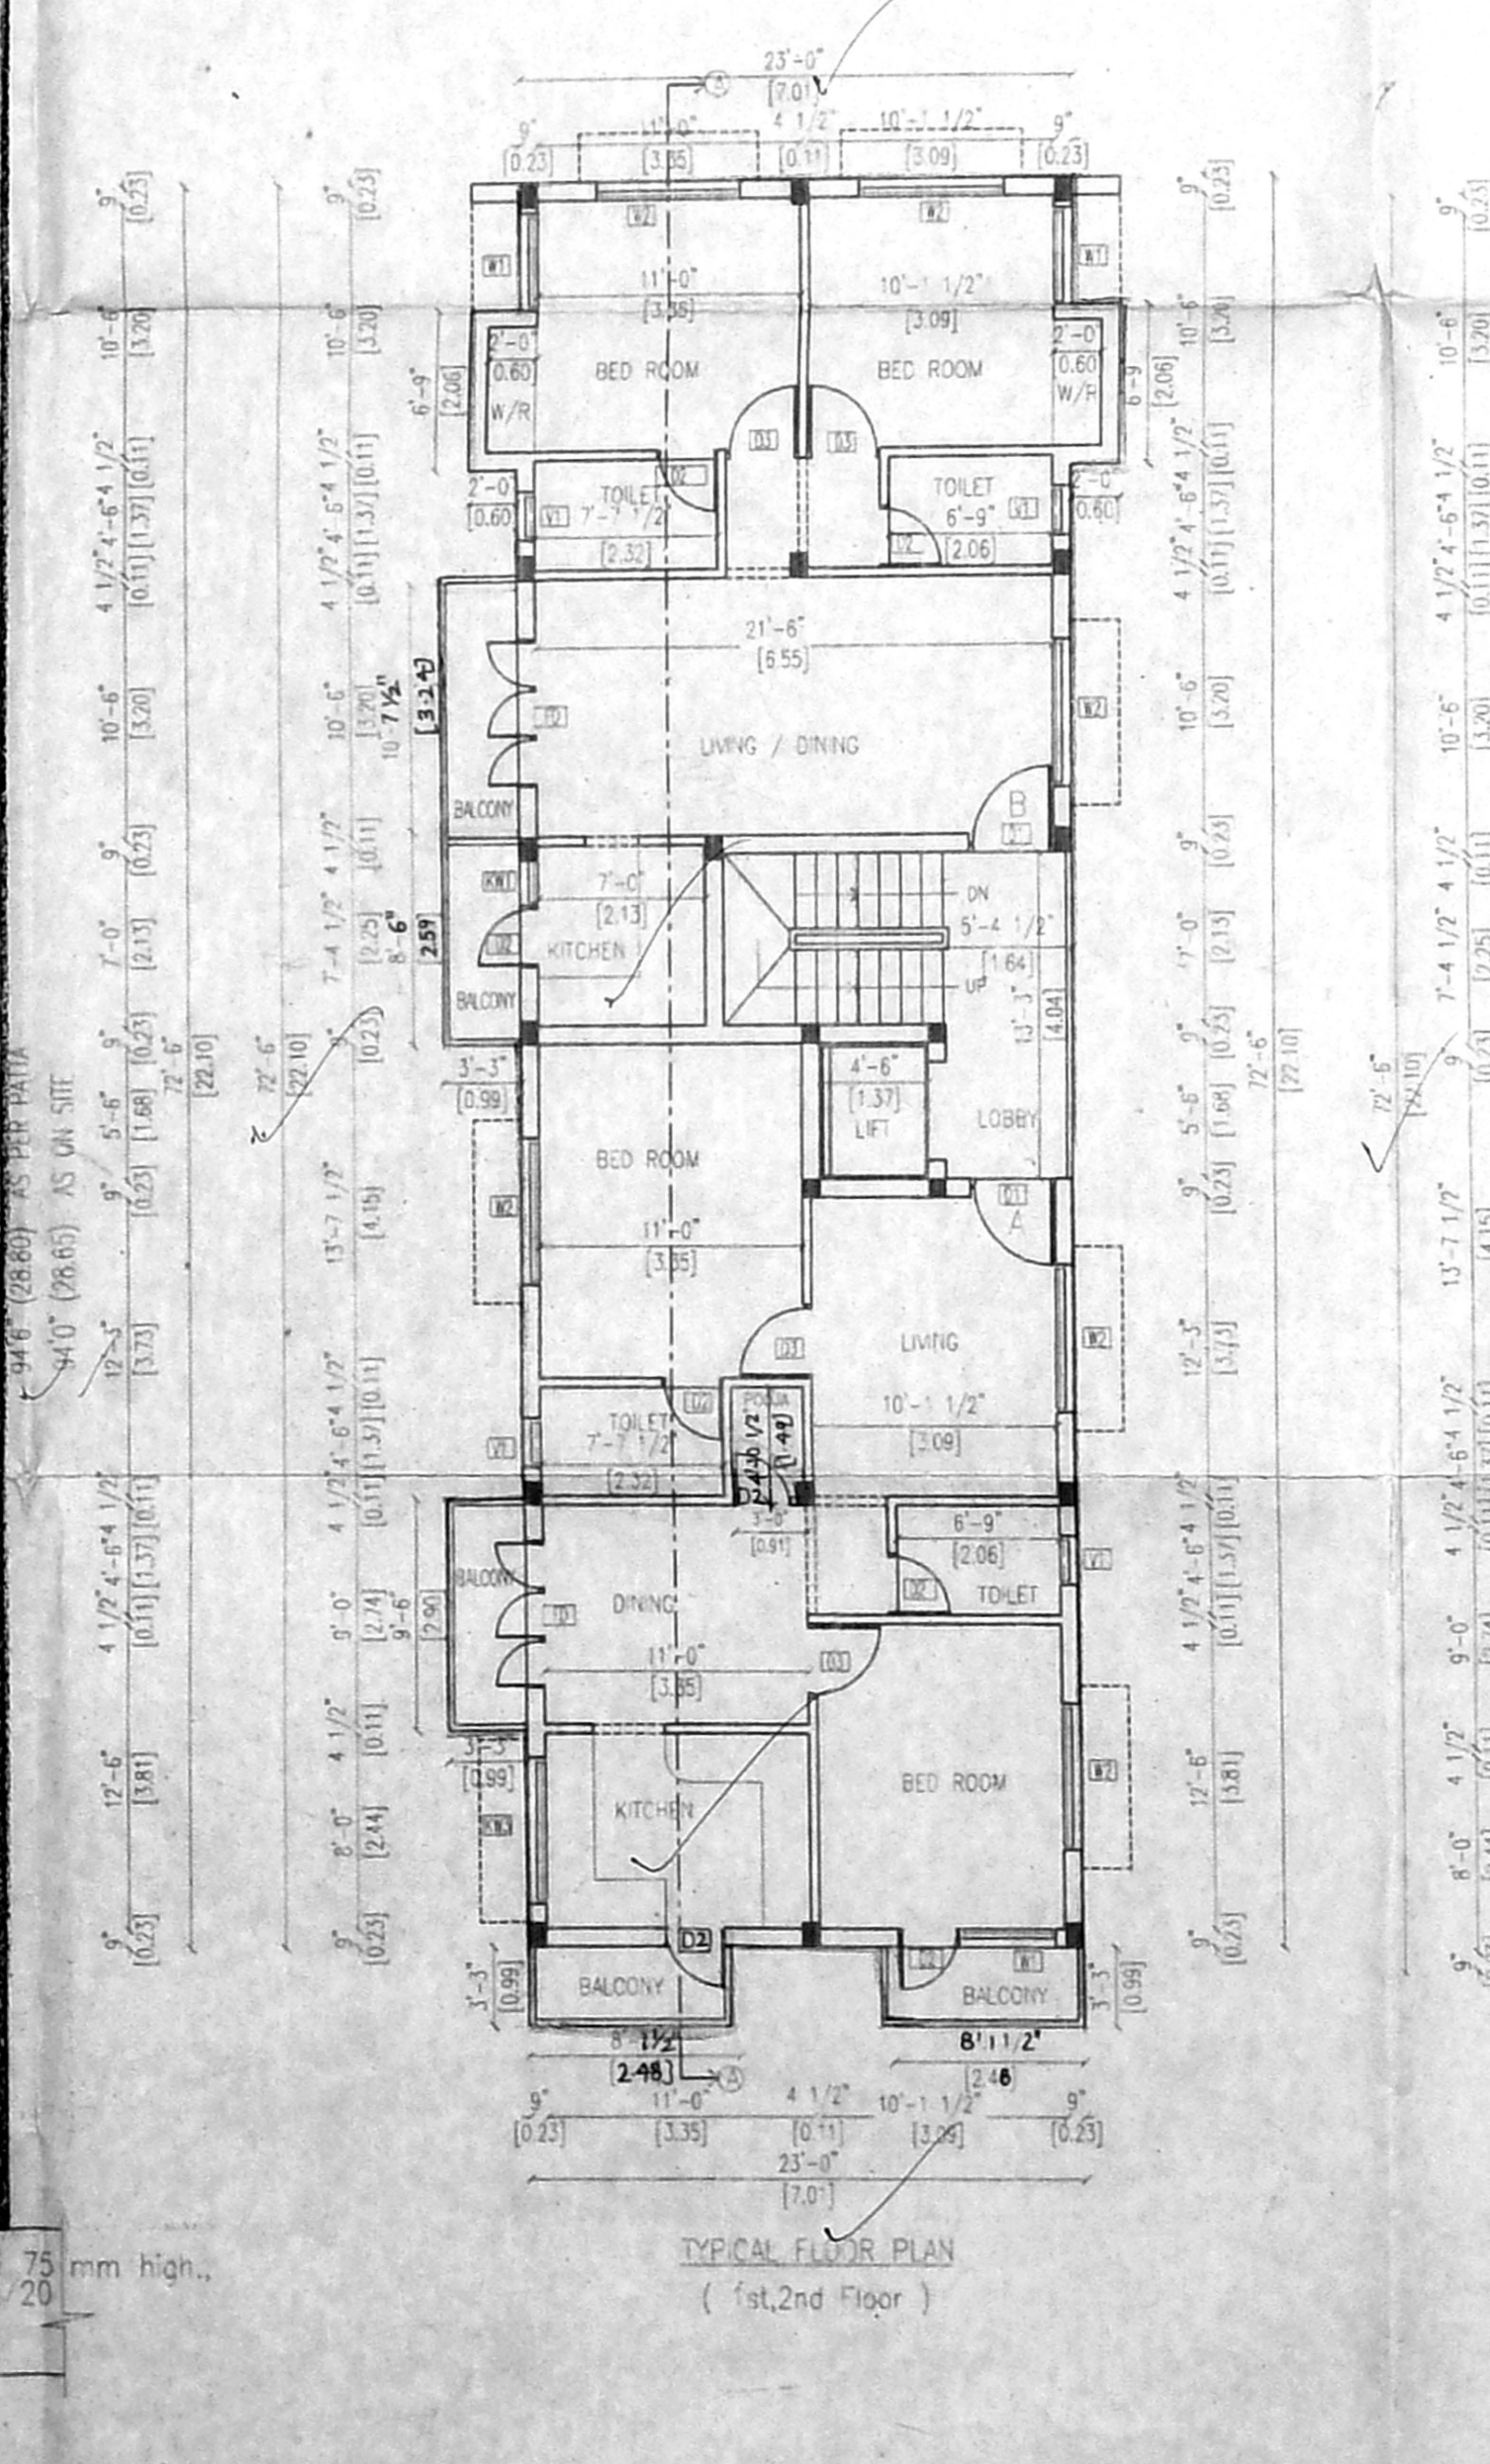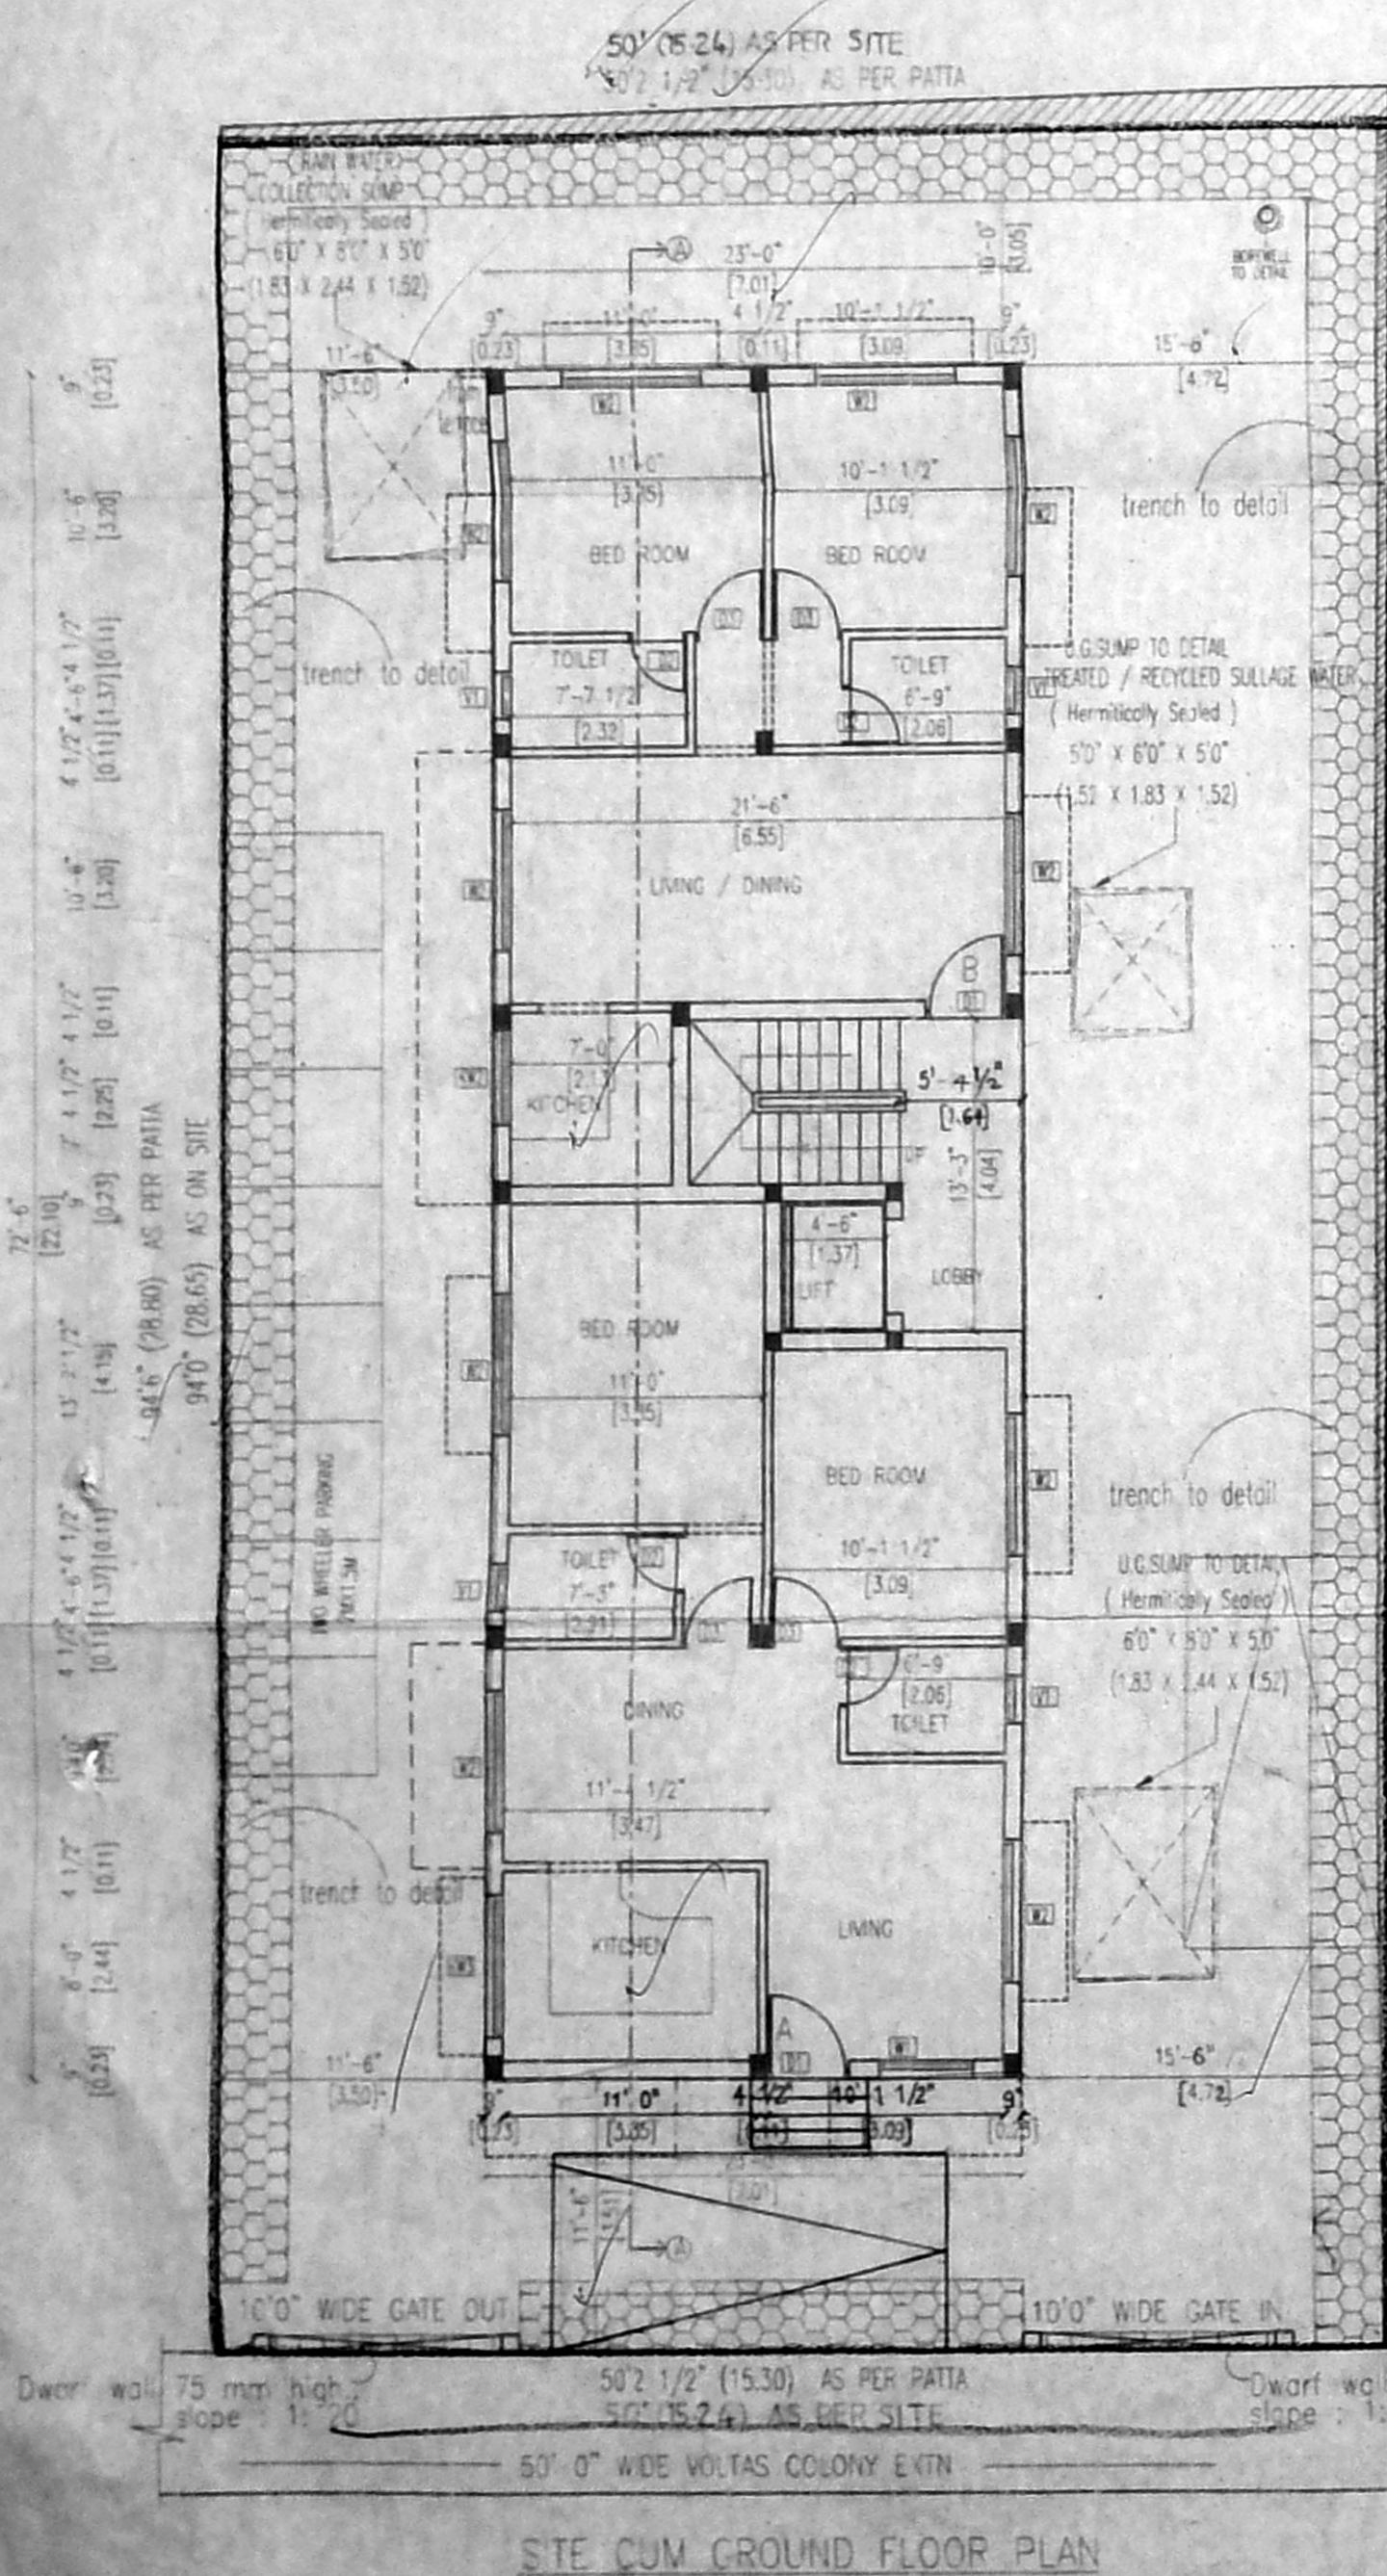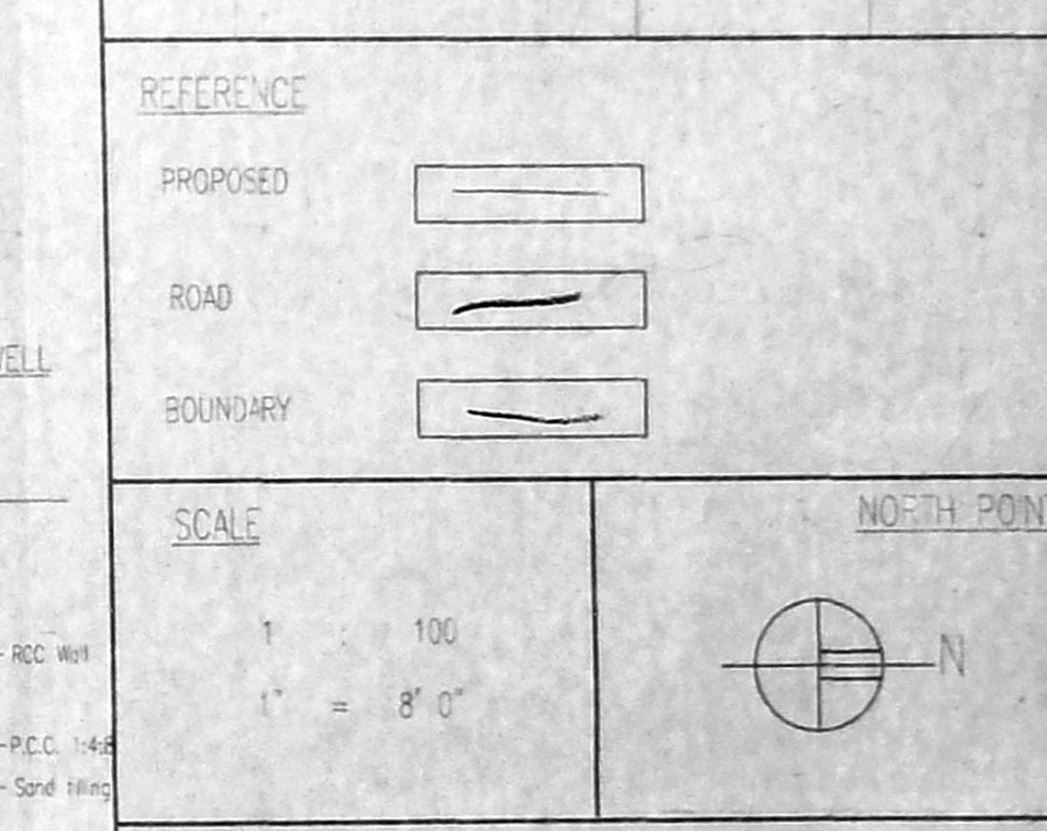

OWNER(S) V. Vaidyanathan

LICENSED SURVEYOR

Palanivelu Viswanathan  
 ARCHITECT AND INTERIOR DESIGNER  
 CA. NO. 1 CA / 97 / 2319  
 #9713 11, K.P. KOIL STREET,  
 SADAPET CHENNAI - 600 013.