

APPROVED
FOR MEMB. SECRETARY
GENERAL INSPECTION
MUNICIPALITY
CHENNAI

OFFICE COPY

CHD/BN NO. 1
B. J. A. T. C. LEGG
P. A.
A. P.

SCHEDULE OF JOINERY

TYPE	MATERIAL	WIDTH	HEIGHT
W.D	EN. FRAMED DOOR	900	2100
D	---	900	2100
D1	---	762	2000
F.D	FRENCH DOOR	1400	1912
W	EN. GLASS WINDOW	1800	1372
W1	---	1300	1372
W2	---	918	2035
W3	EN. GLAZED VENTILATOR	610	910

SPECIFICATION

FOUNDATION: R.C.C. COLUMN FOOTINGS
 BRICK WORK: CM 1:6 FOR SUPER STRUCTURE
 PLASTERING: CM 1:6 FOR WALLS & 3 FOR CEILING
 FLOORING: WOODEN FLOORING
 CEILING PAINT: SCOTCH FOR WALLS & 1
 EXTERIOR PAINT FOR WALLS: 1:1:4 FOR SLABS & LINTELS
 R.C.C. WORK: ALL WOOD WORK IN BEST
 QUALITY HARDENED
 WEAVERING: BULLY LINE WOODEN SHED ROOF
 CLADDING: SLAB ONE LAYER OF COUNTRY TILES

COLOUR INDEX

PROPOSAL:
 FOUNDATION:
 ROOFING:

AREA STATEMENT SQ. M





PLANT EXTEND	668.90
STILL FLOOR	15.38
FIRST FLOOR	248.77
SECOND FLOOR PART	248.77
THIRD FLOOR	248.77
FOURTH FLOOR	248.77
TOTAL BUILT UP AREA	1007.46
COVERED AREA	1007.46
F.S.A.	1448

PROPOSED CONSTRUCTION OF RESIDENTIAL BUILDING AT 5, NEHRU, THE WALLING, SALAY, MADRASURAM VILLAGE CHENNAI-60, AT BRIDGE TALKIE, THE WALLING, CHENNAI-60

SCALE: 1/100
 DATE: DRAWN

SIGNATURE OF OWNER

LICENSED SURVEYOR

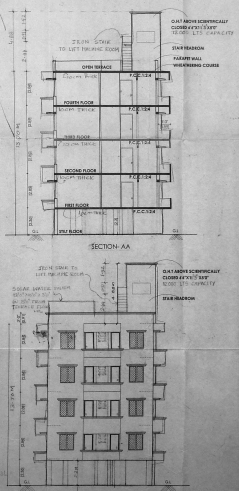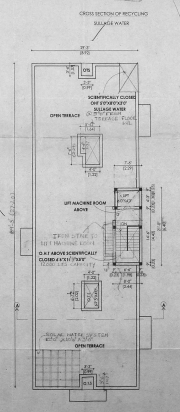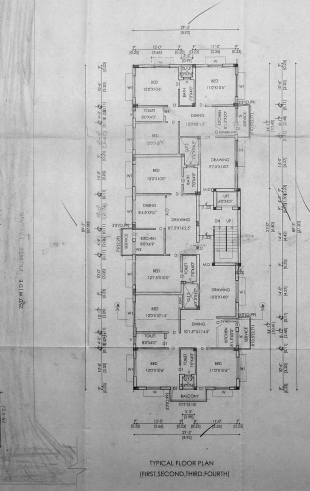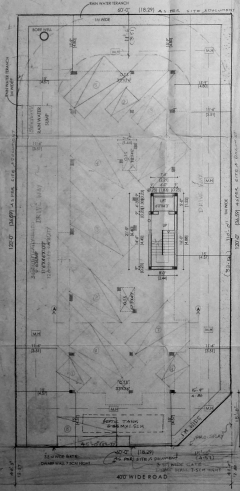

SITE CLIM STILL FLOOR PLAN

