




ELEVATION

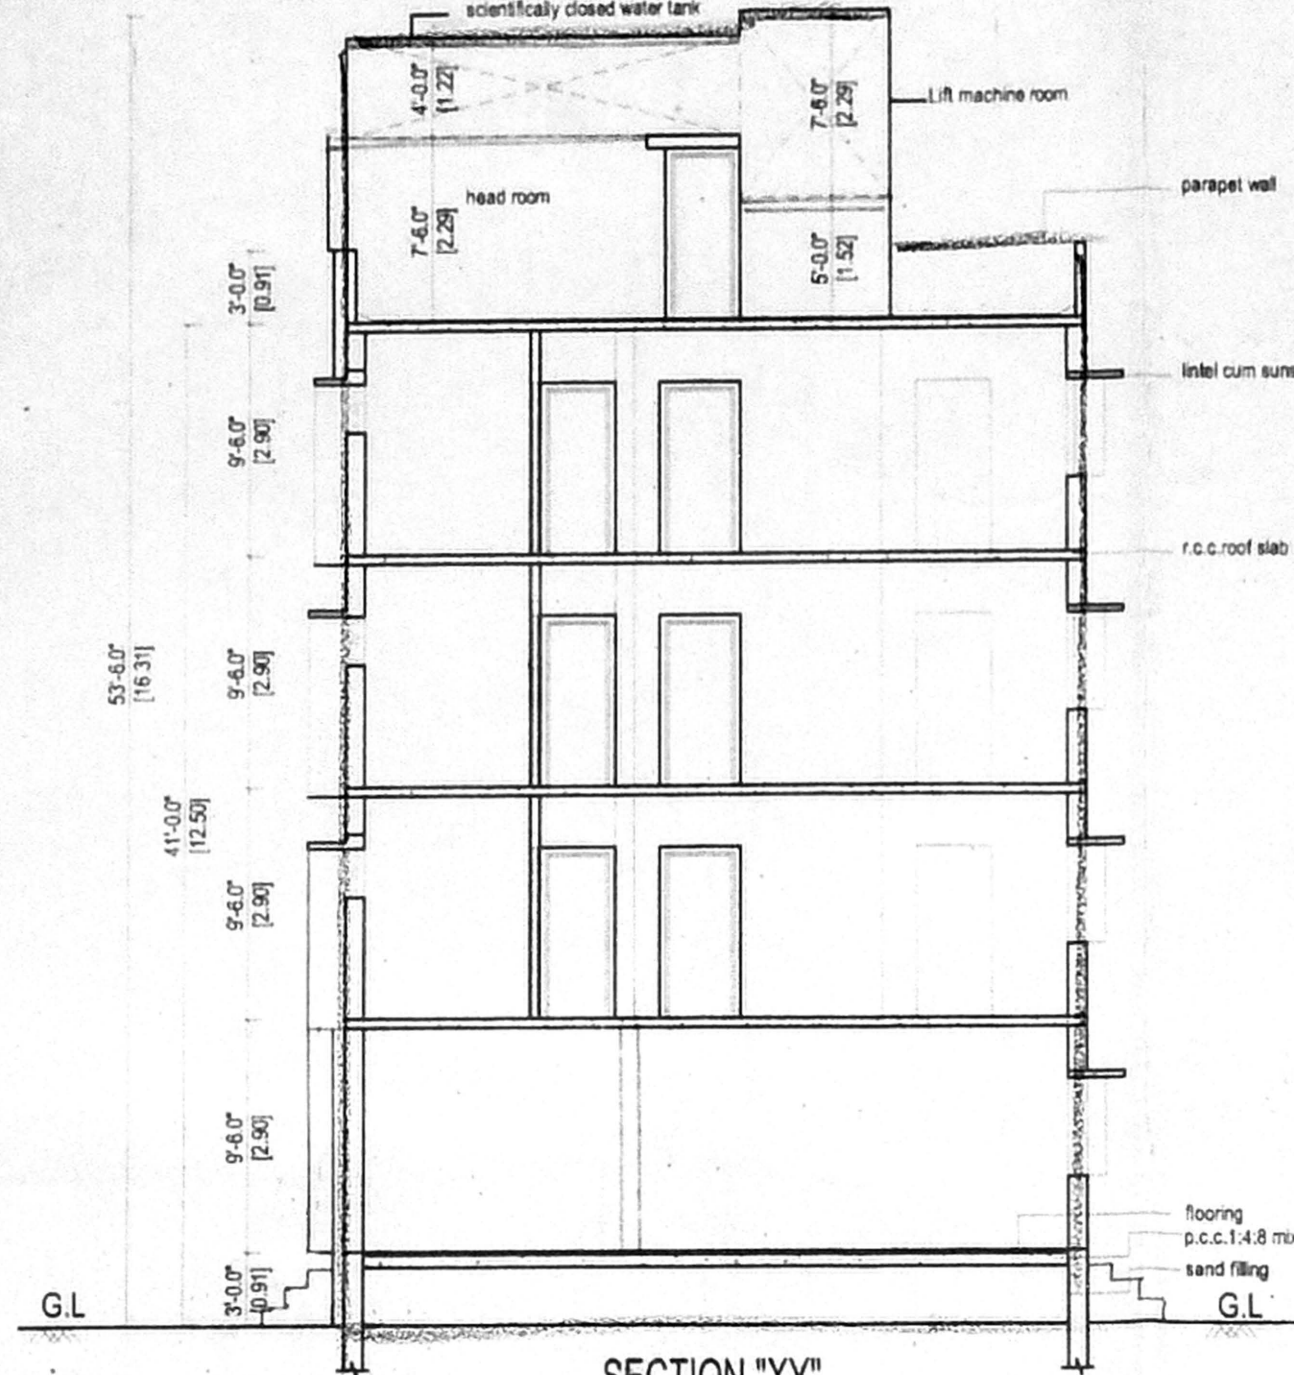


SECTION "XY"

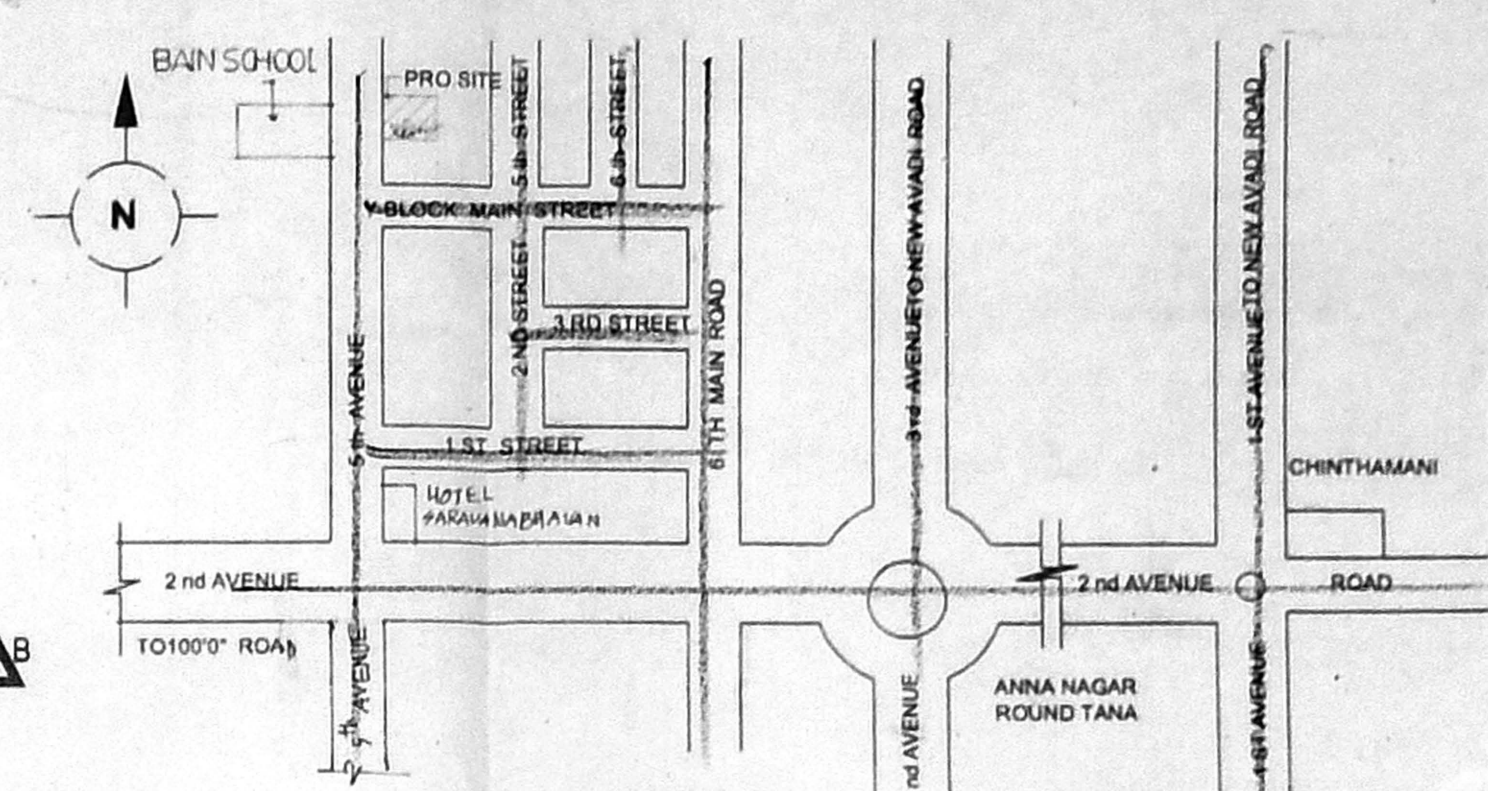


KEY PLAN (N.T.S)

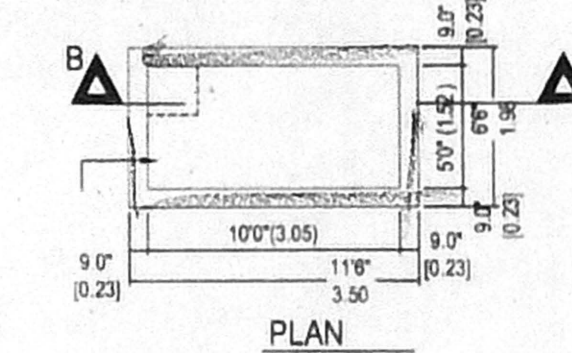


PLAN
SECTION B-B
RAIN WATER COLLECTING SUMP DETAIL

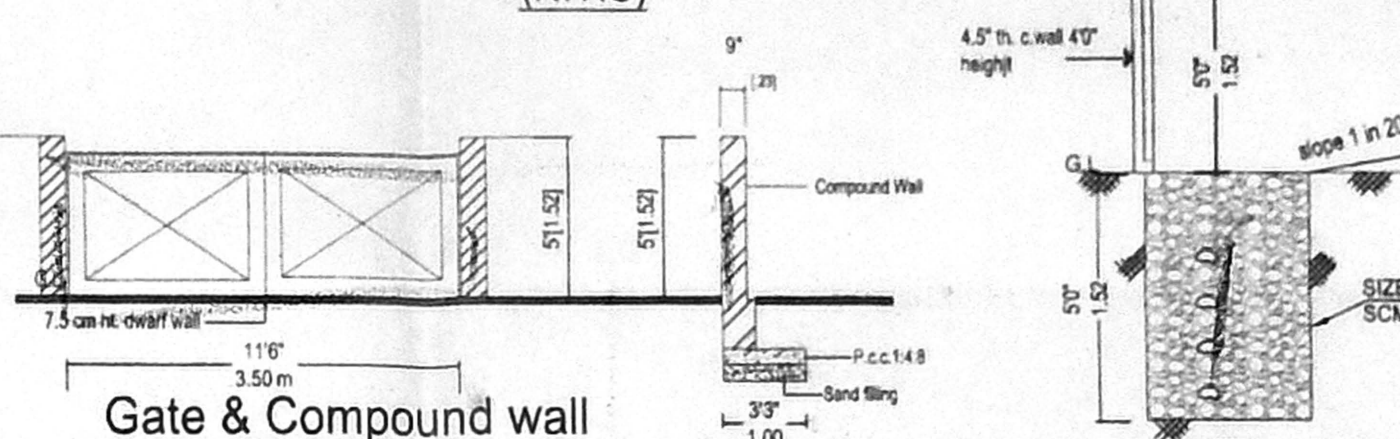


Gate & Compound wall Detail

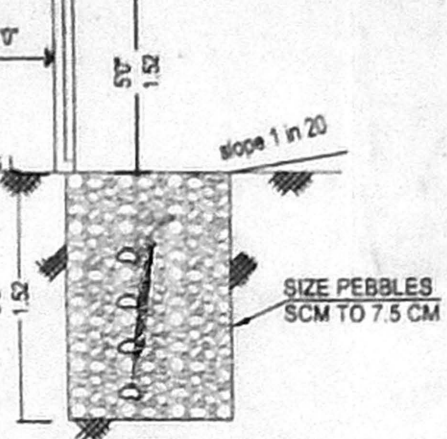


DETAILS OF PEBBLE BED

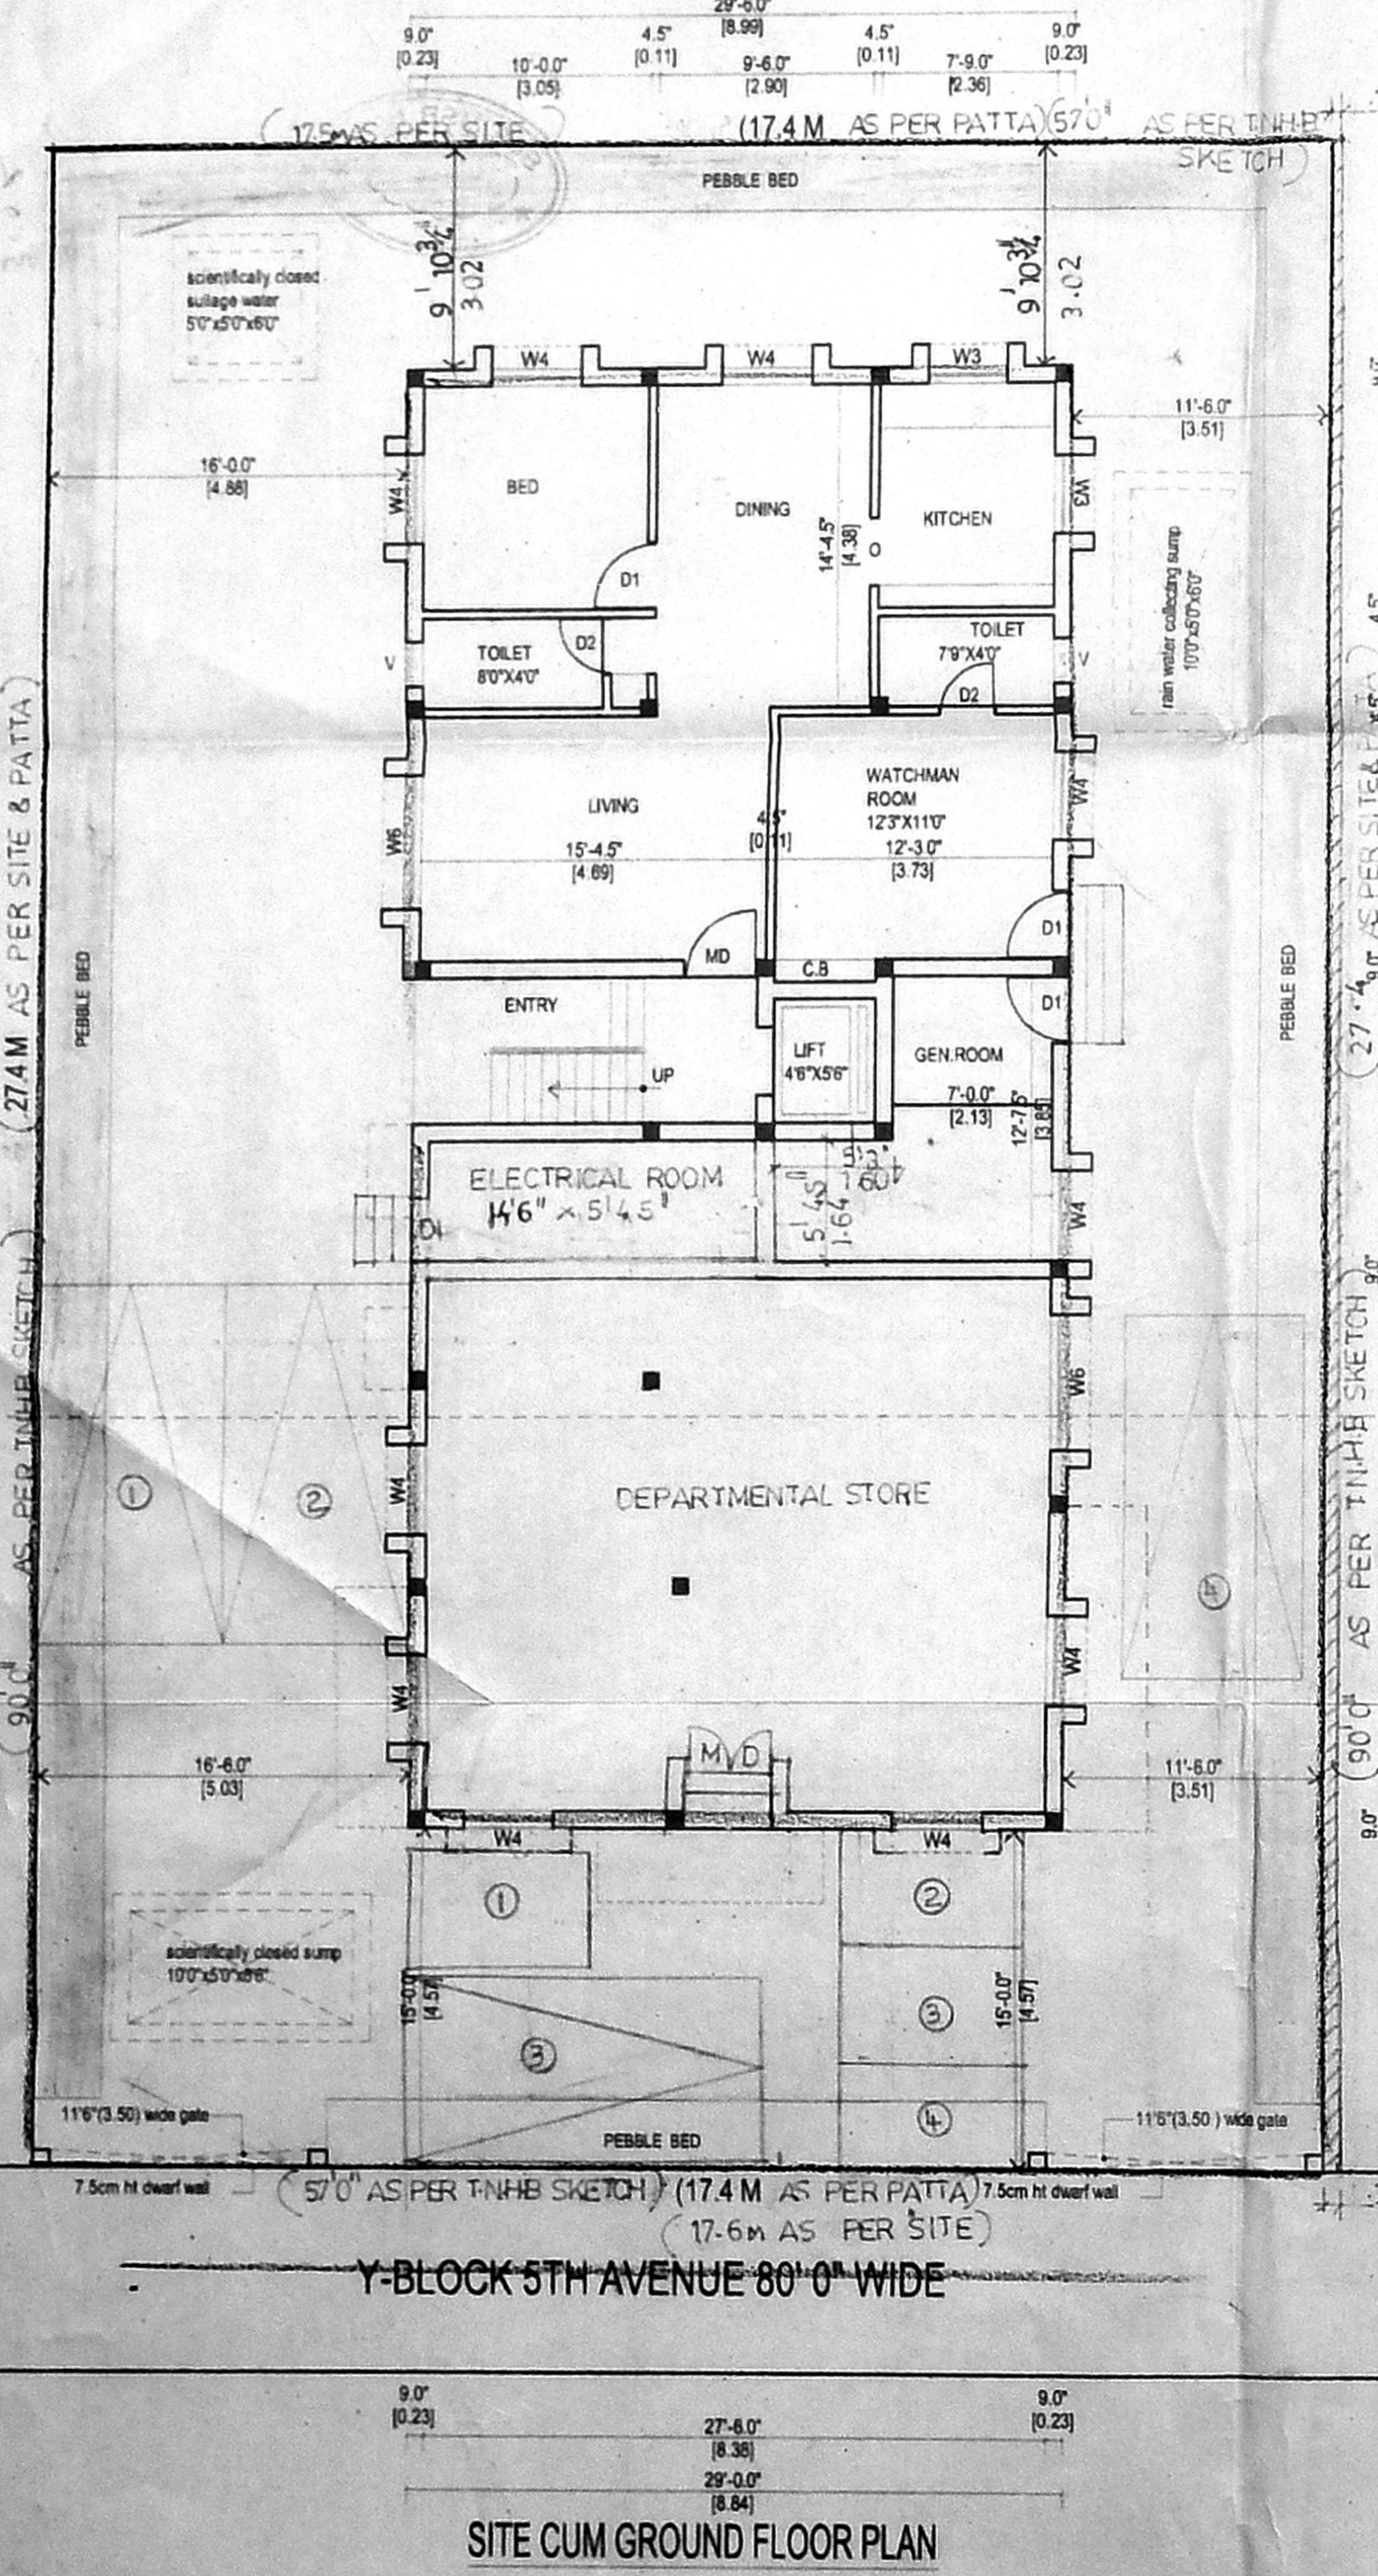


SITE CUM GROUND FLOOR PLAN

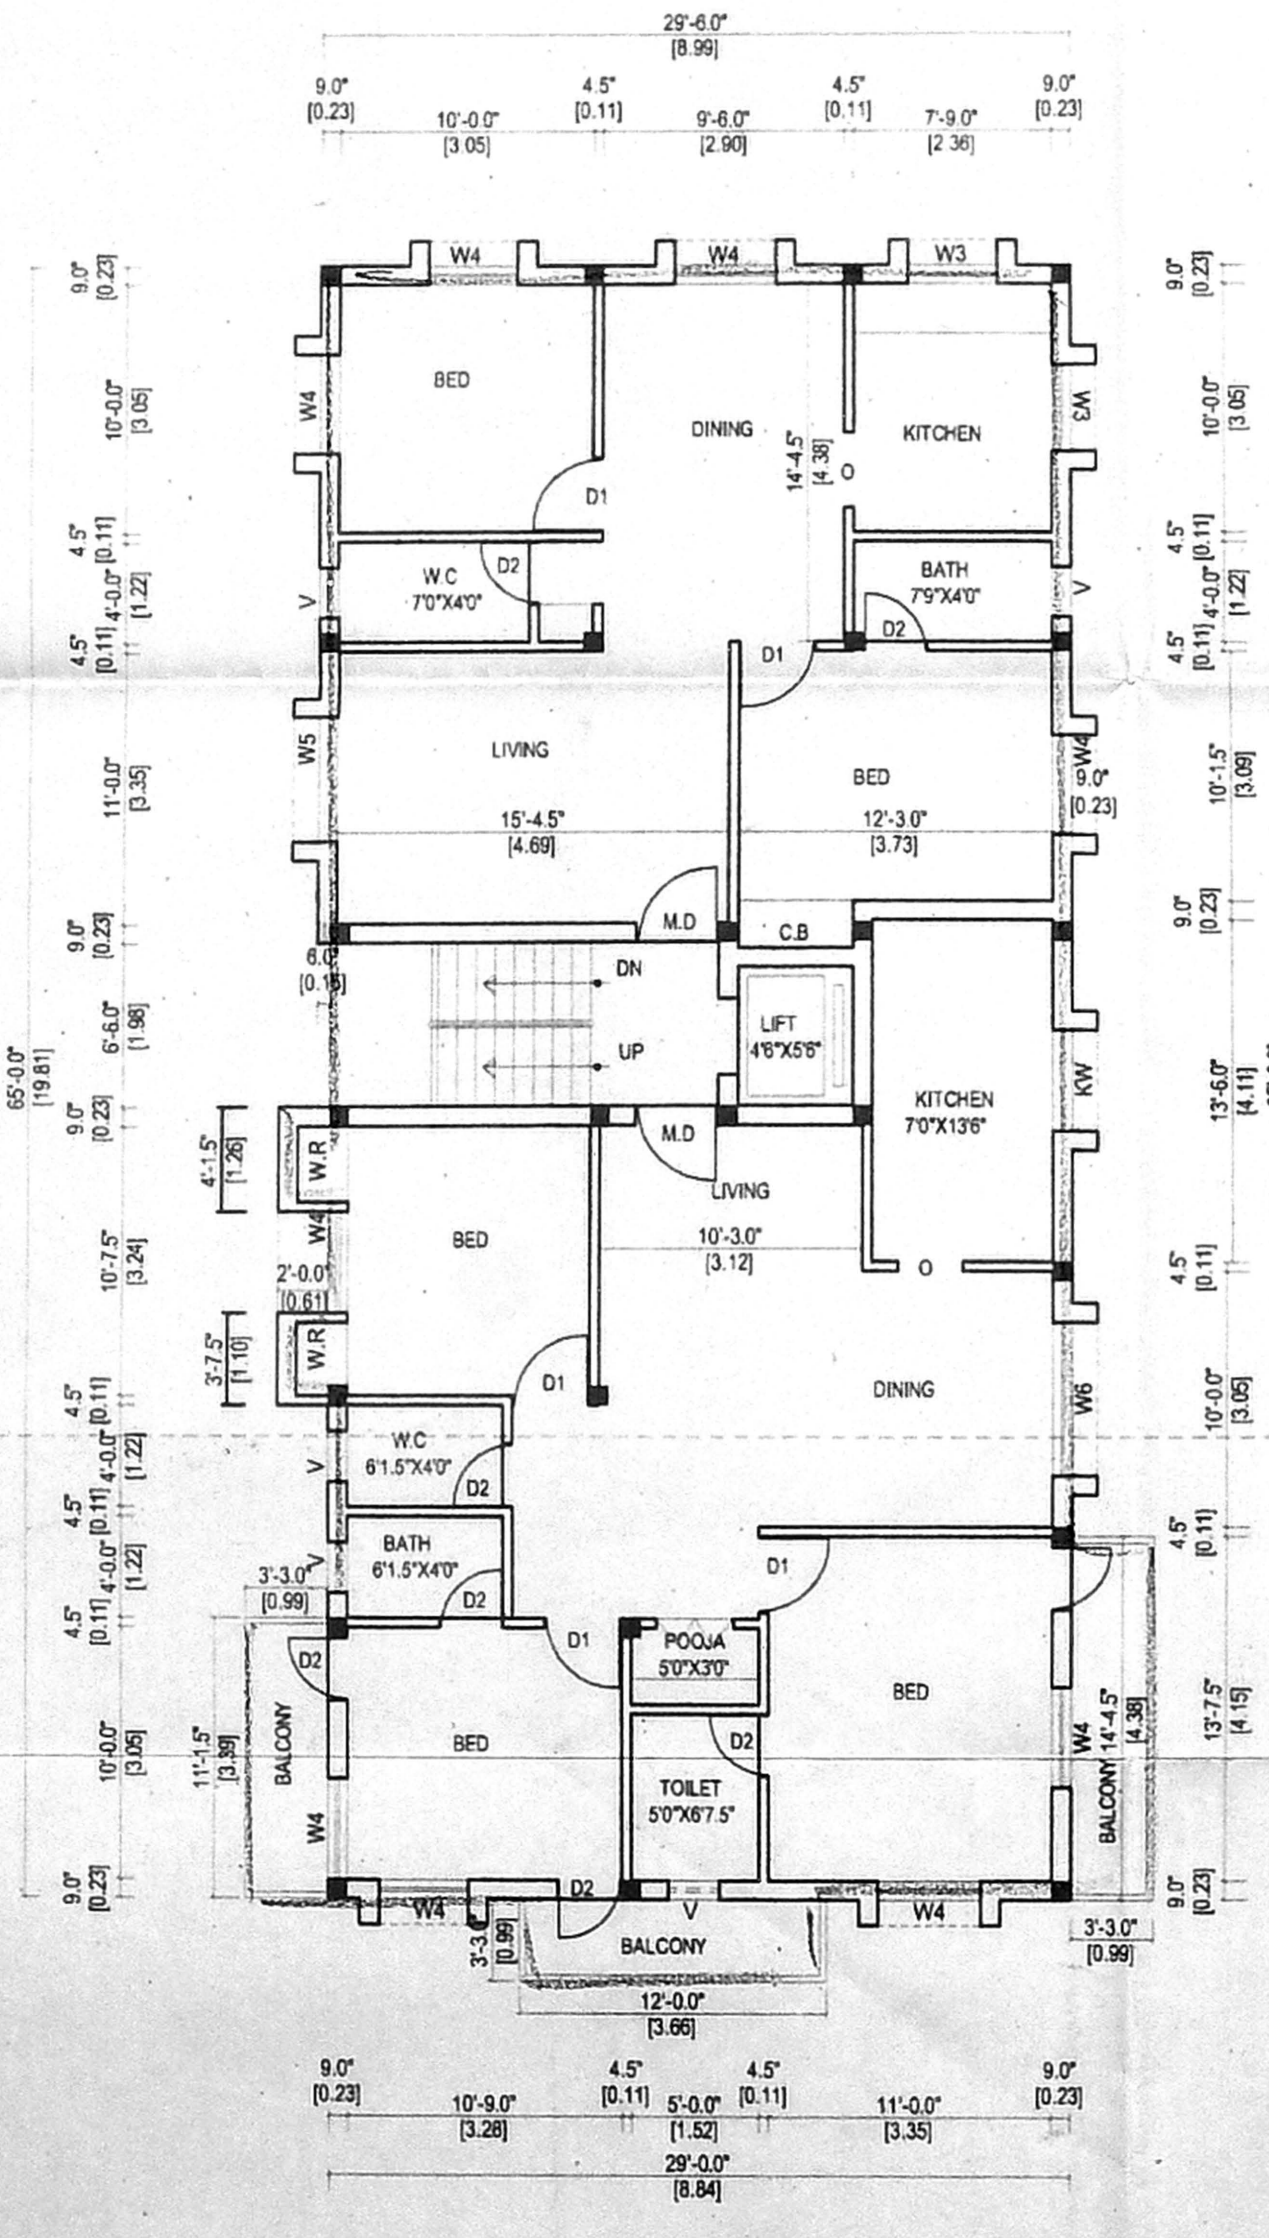


TYPICAL FLOOR PLAN (FIRST, SECOND, THIRD)

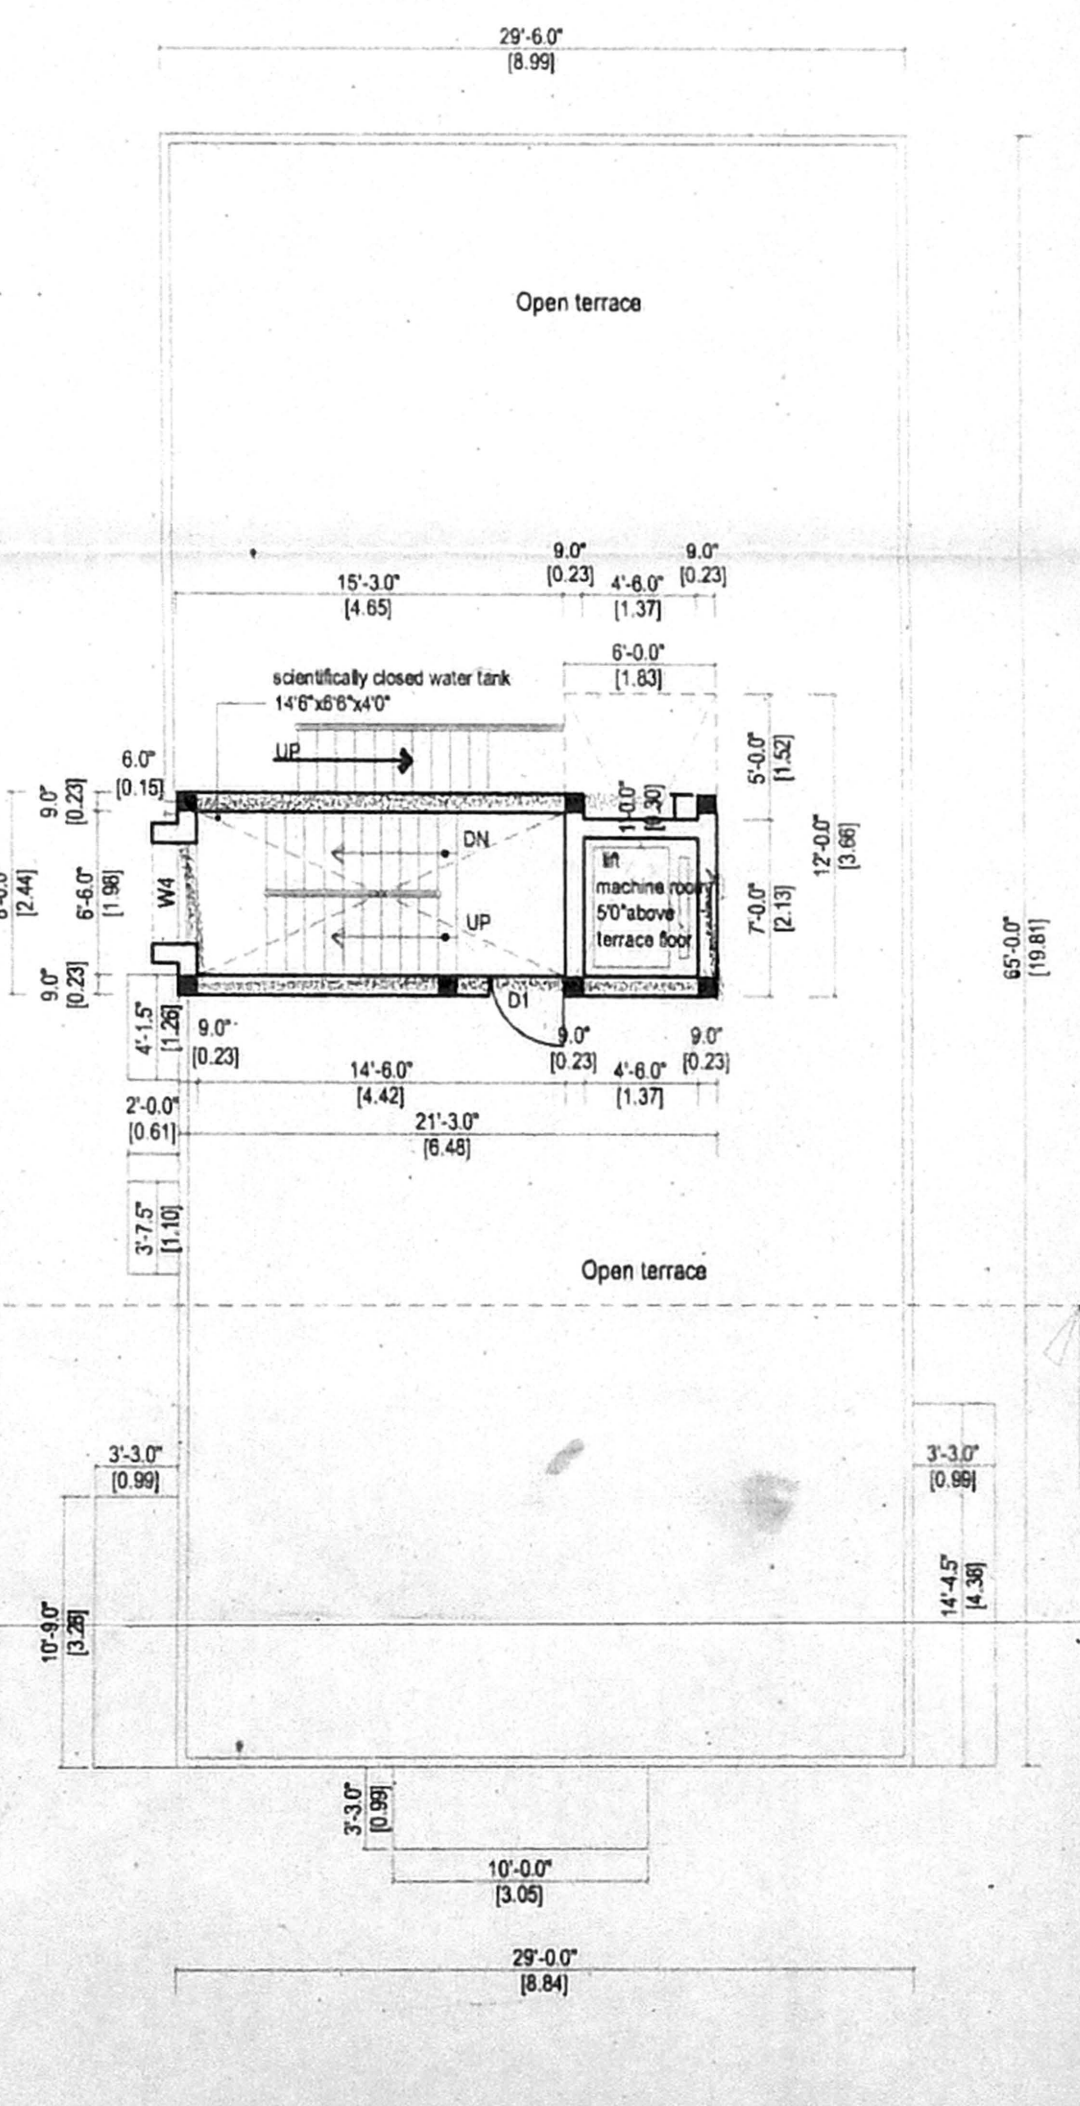


TERRACE FLOOR PLAN

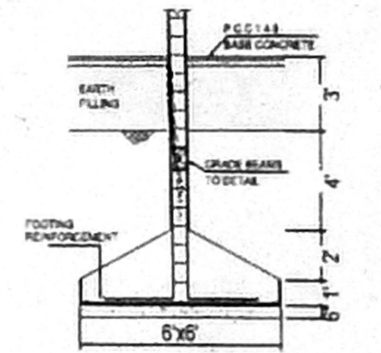


DETAILS OF COLUMN FOOTING

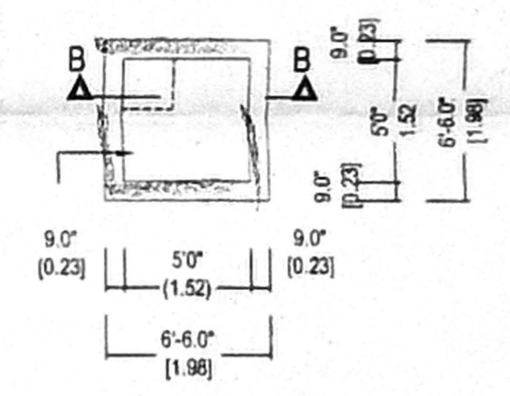

PLAN
SECTION B-B
SUMP FOR SULLAGE WATER

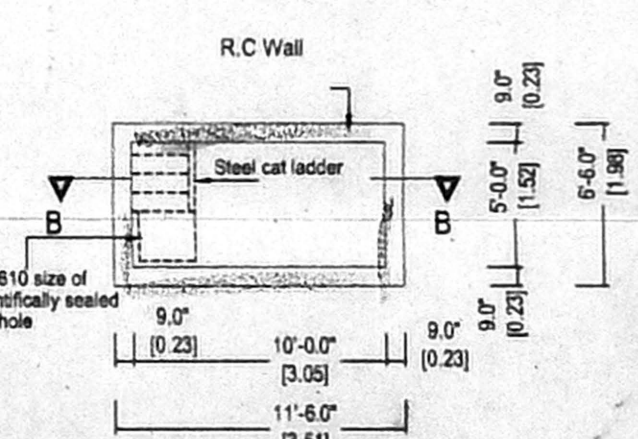

DETAILS OF SUMP

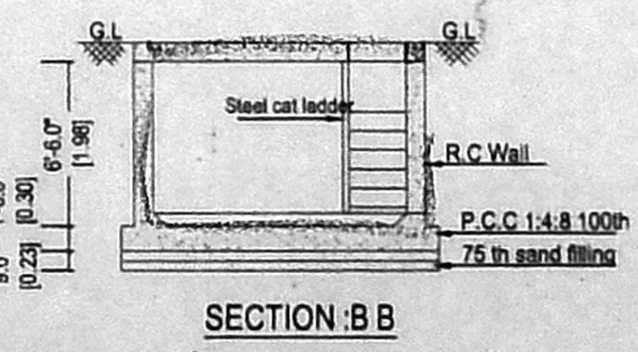

SECTION B-B

JOINERY

D1 - DOOR	3'3"X7'0"	-0.99X2.13
D2 - DOOR	3'0"X7'0"	-0.91X2.13
D3 - DOOR	2'6"X7'0"	-0.76X2.13
W6 - DOOR	6'0"X4'0"	-1.82X1.22
W5 - WINDOW	5'0"X4'0"	-1.52X1.22
W4 - WINDOW	4'0"X4'0"	-1.22X1.22
W3 - WINDOW	3'0"X3'6"	-0.91X1.06
V - VENTILATOR	2'0"X2'6"	-0.60X0.76

AREA STATEMENT

TOTAL PLOT AREA	5130.00 SQ.FT	477.00 SQ.M
DEPARTMENTAL STORE	715.75 sq.ft	66.68 sq.m
GROUND FLOOR AREA	1486.30 sq.ft	138.08 sq.m
FIRST FLOOR AREA	2054.88 sq.ft	190.90 sq.m
SECOND FLOOR AREA	2054.88 sq.ft	190.90 sq.m
THIRD FLOOR AREA	2054.88 sq.ft	190.90 sq.m
TOTAL F.S.I AREA	7650.94 sq.ft	710.78 sq.m

COVEREGE 38.8 %

F.S.I 1.49

NON F.S.I AREA
WATCHMAN ROOM 43'20 SQ.FT 4.006 SQ.M
SER.TOILET

CAR PARKING PROVIDED 4 NOS (2.5x5m)
SCOOTER PARKING PROVIDED 4 NOS (1.5x2.5m)

COLOUR INDEX

PROPOSED

BOUNDARY

ROAD

PROJECT TITLE

PROPOSED RESIDENTIAL BUILDING IN PLOT NO:4511, DOOR NO :Y-20, "Y" BLOCK, 5th AVENUE, ANNA NAGAR, CHENNAI - 40 IN R.S.NO :99 (PT), T.S.NO :726, BLOCK NO :2, MULLAM VILLAGE, DIVISION = 66, ZONE = 5

OWNER

S. ATHIYAMAN, B.E.
Class-I. Licensed Surveyor - No. 192
Corporation of Chennai
5, Nathamuni Street, T. Nagar,
Chennai - 17 Phone : 2815 0824
Mobile : 97036440

LICENSED SURVEYOR