

JOINERY SCHEDULE

MD	MAIN DOOR	1.22 x 2.13
D	DOOR	0.91 x 2.13
DI	DOOR	CMDA (B), NO. 1
W	WINDOW	1.22 x 1.37
W1	WINDOW	1.22 x 1.37
W2	WINDOW	0.91 x 1.37
KW	KITCHEN WINDOW	1.22 x 0.91
V	VENTILATOR	0.91 x 0.76

AREA STATEMENT

PLOT AREA	= 774.05 m.sq as per SITE
STILT FLOOR AREA	14.70 m.sq
FIRST FLOOR AREA	318.47 m.sq
SECOND FLOOR AREA	318.47 m.sq
THIRD FLOOR AREA	318.47 m.sq
FOURTH FLOOR AREA	181.13 m.sq
TOTAL BUILT UP AREA	1151.20 m.sq
F.S.I. = 1.487	
PLOT COVERAGE = 41%	

PLAN SHOWING THE PROPOSED RESIDENTIAL BUILDING AT DOOR NO:15A/23, HARRINGTON ROAD CHETPET, CHENNAI-31. R.S.NO:324/13, BLOCK NO:18, ZONE: V DIVISION NO: 78.

COLOUR INDEX




[Symbol]	PROPOSED
[Symbol]	ROAD
[Symbol]	BOUNDARY

SCALE : 1:100

SIGNATURE OF OWNER

SIGNATURE OF L.S.

Dr. T. RAMAKRISHNAN
B.E.(CIVIL), M.E.(STRUCTURE)
Licensed Surveyor Class-I No. 2386
REGISTRATION NO. 100/2004
515, MANICKAVELU STREET,
NUNGAMBAKAM, CHENNAI-34

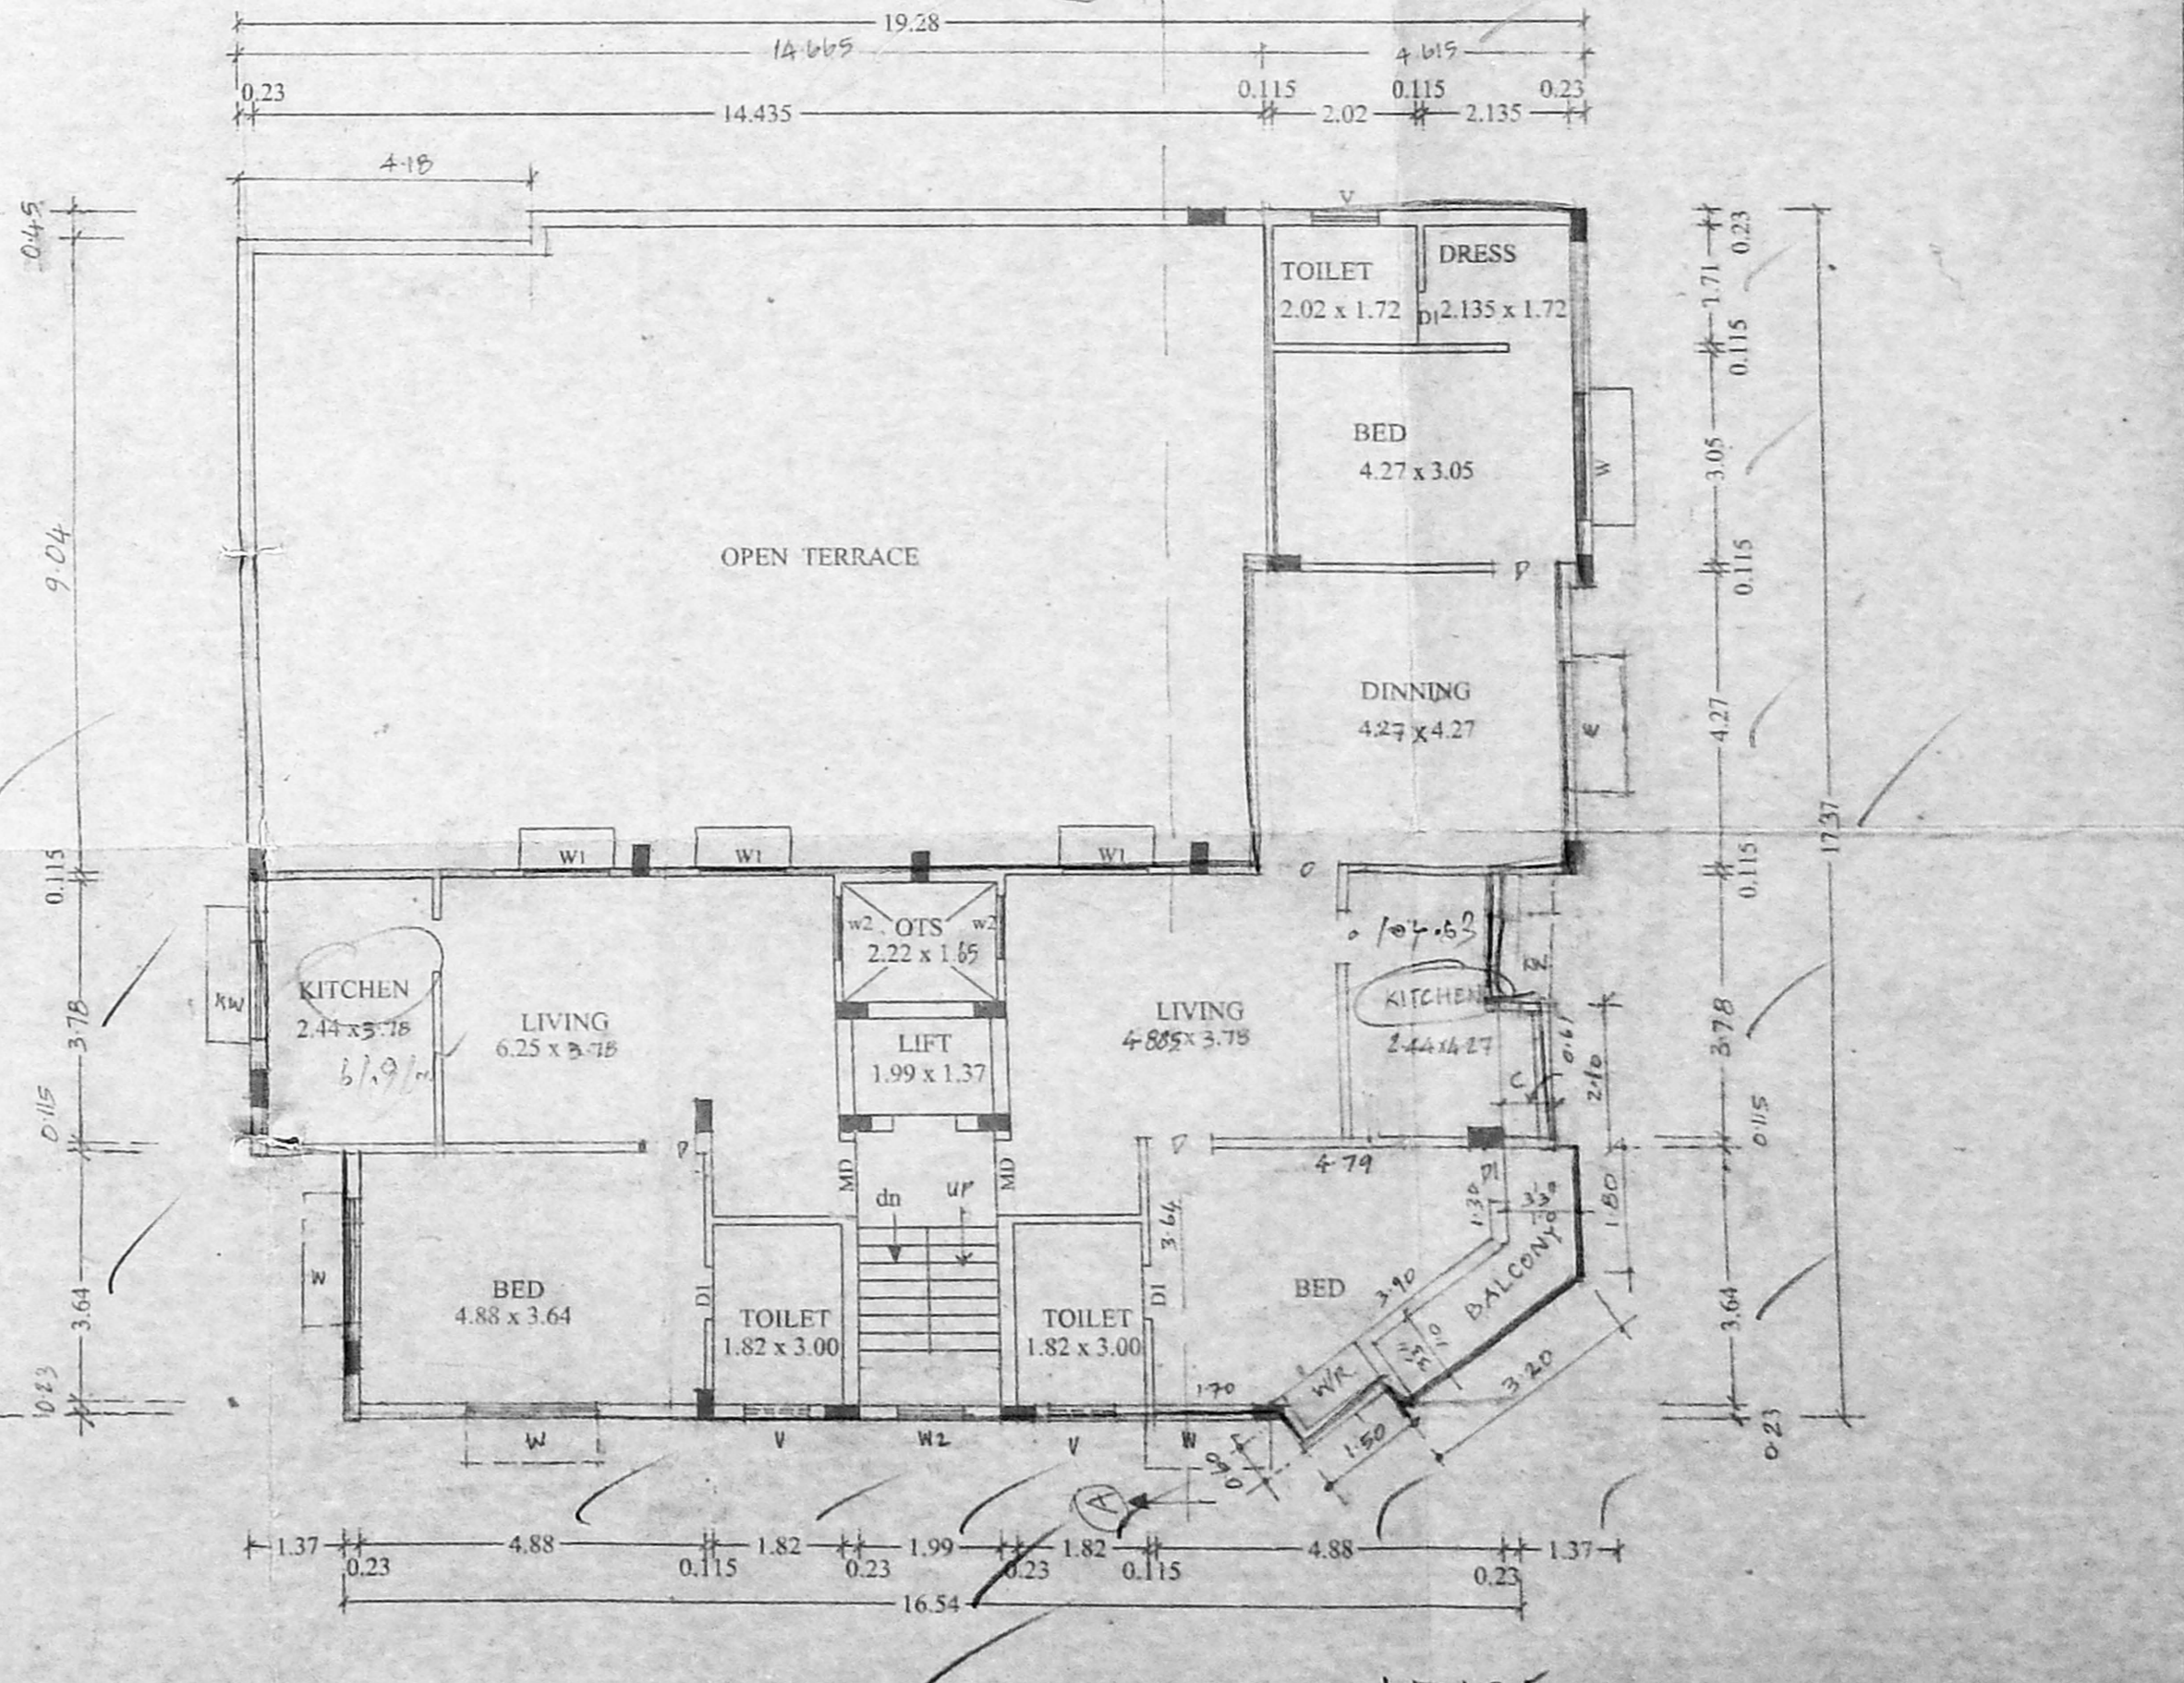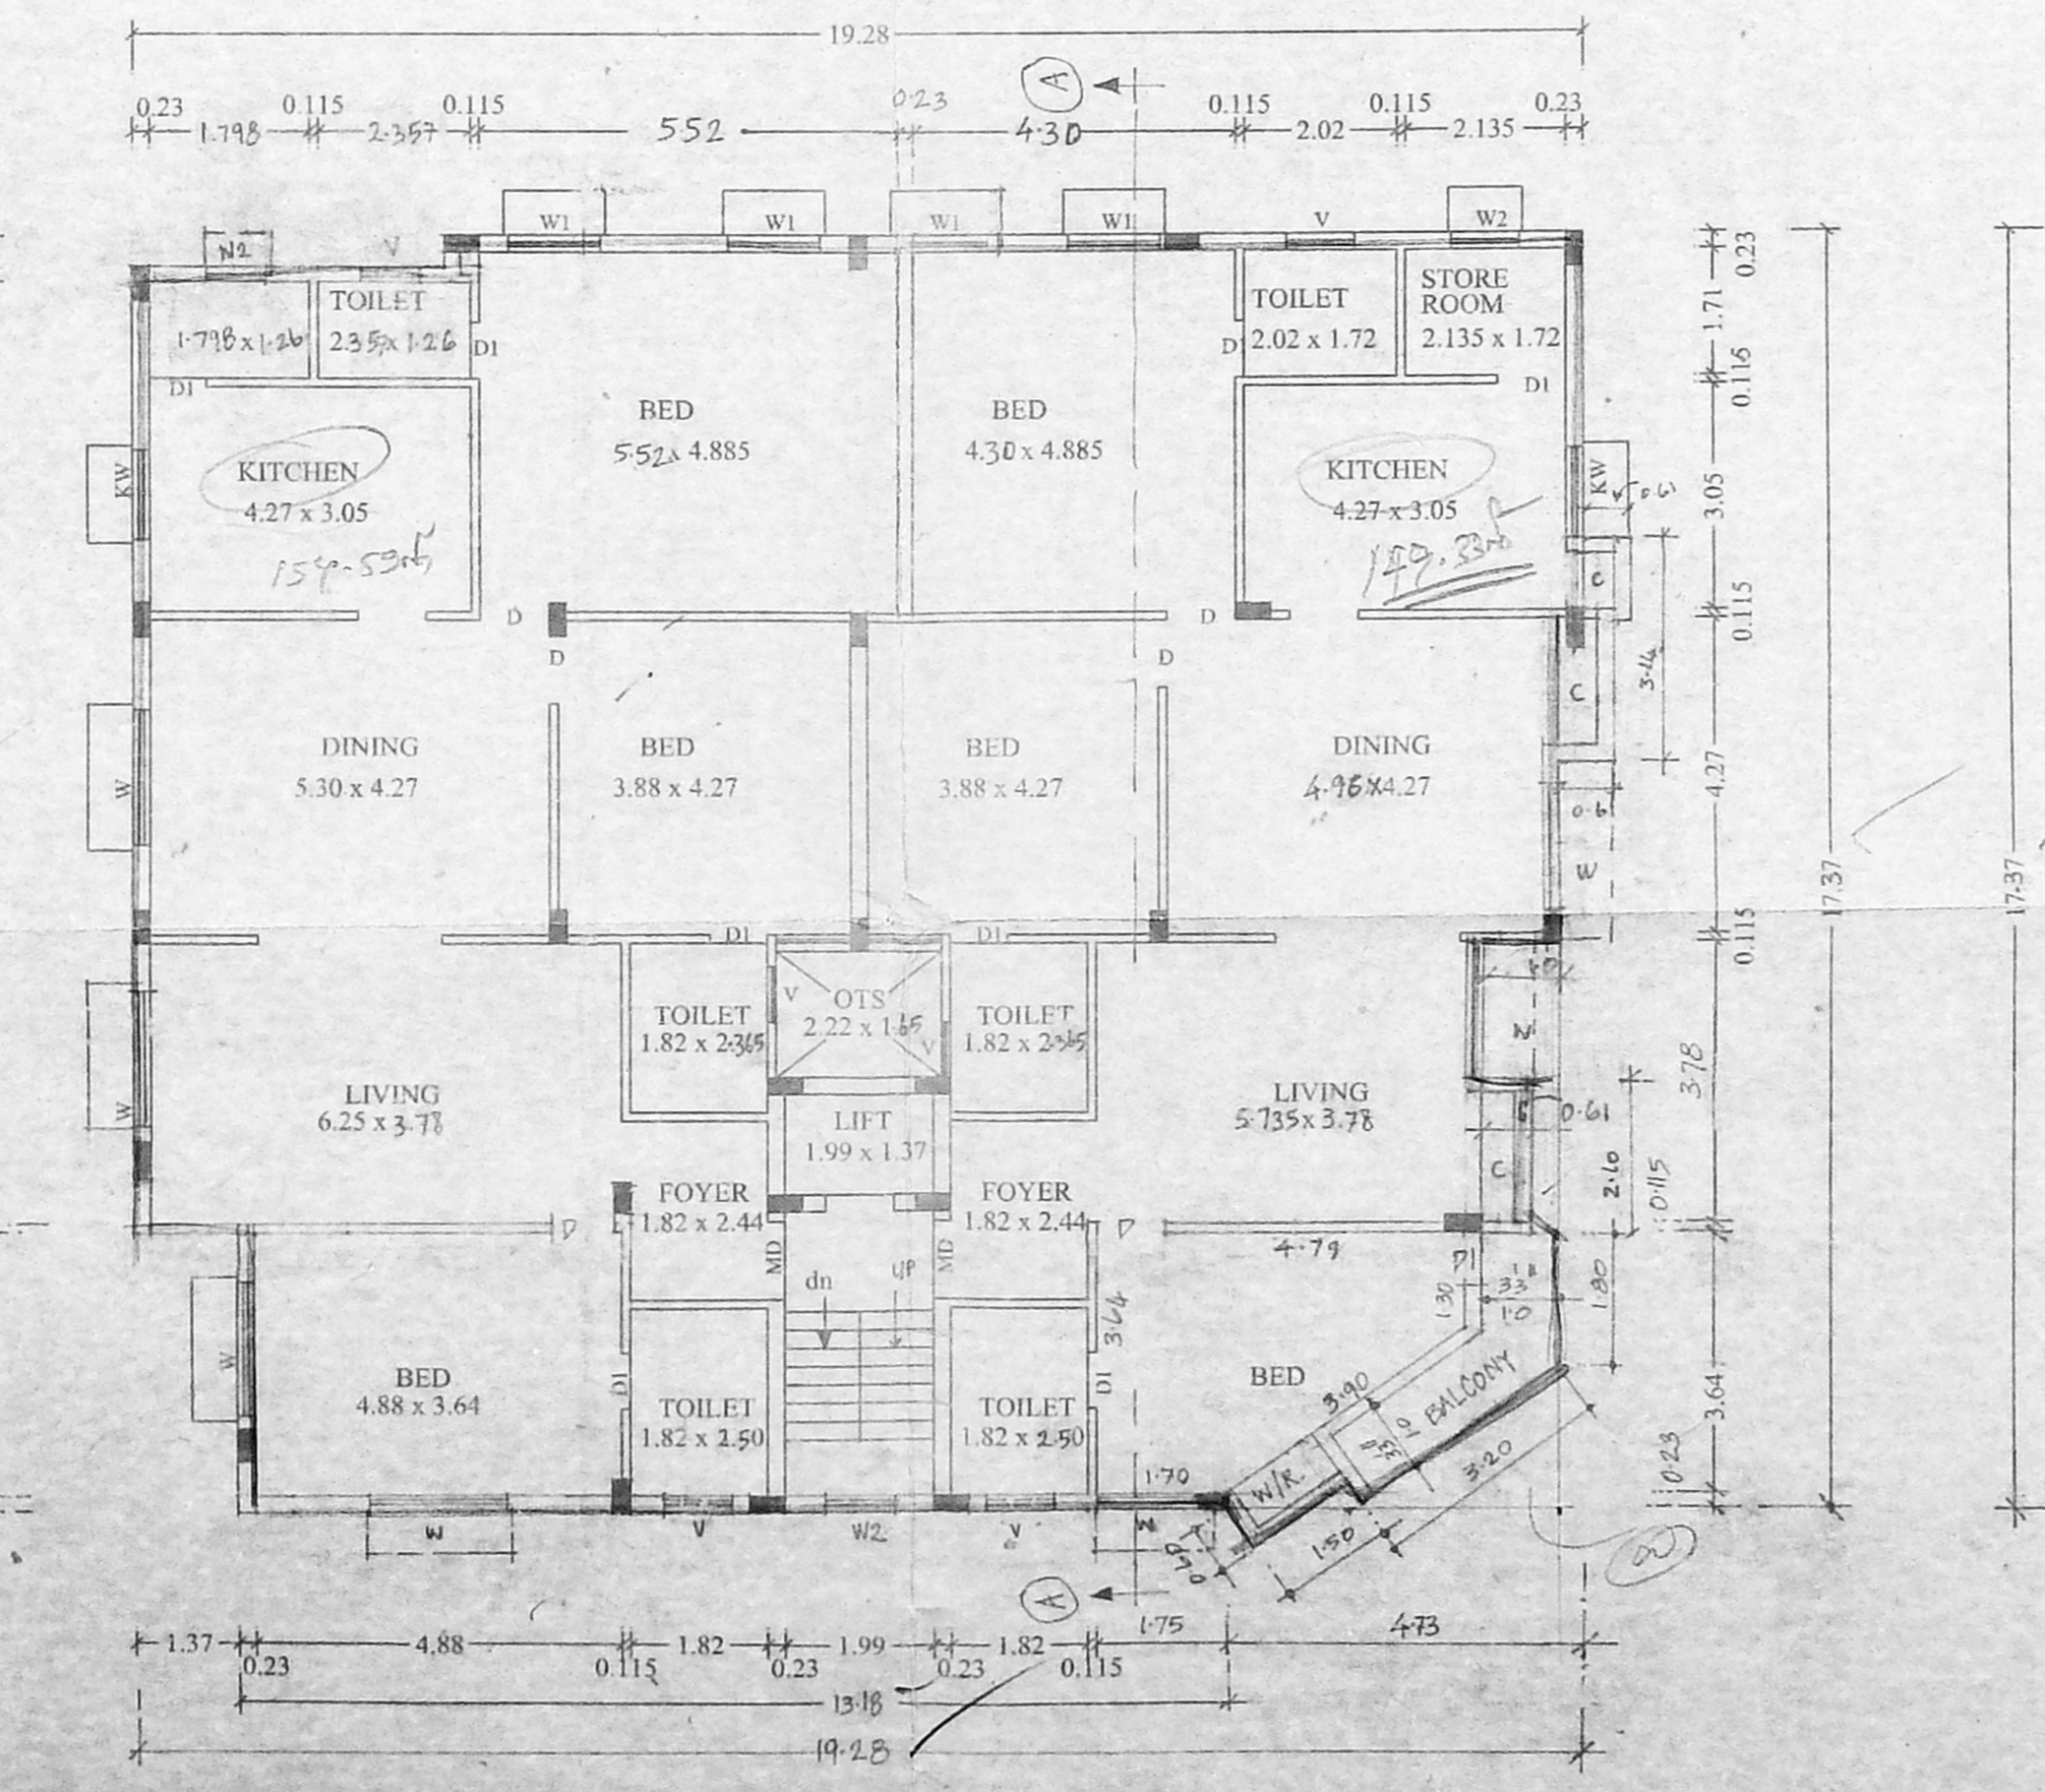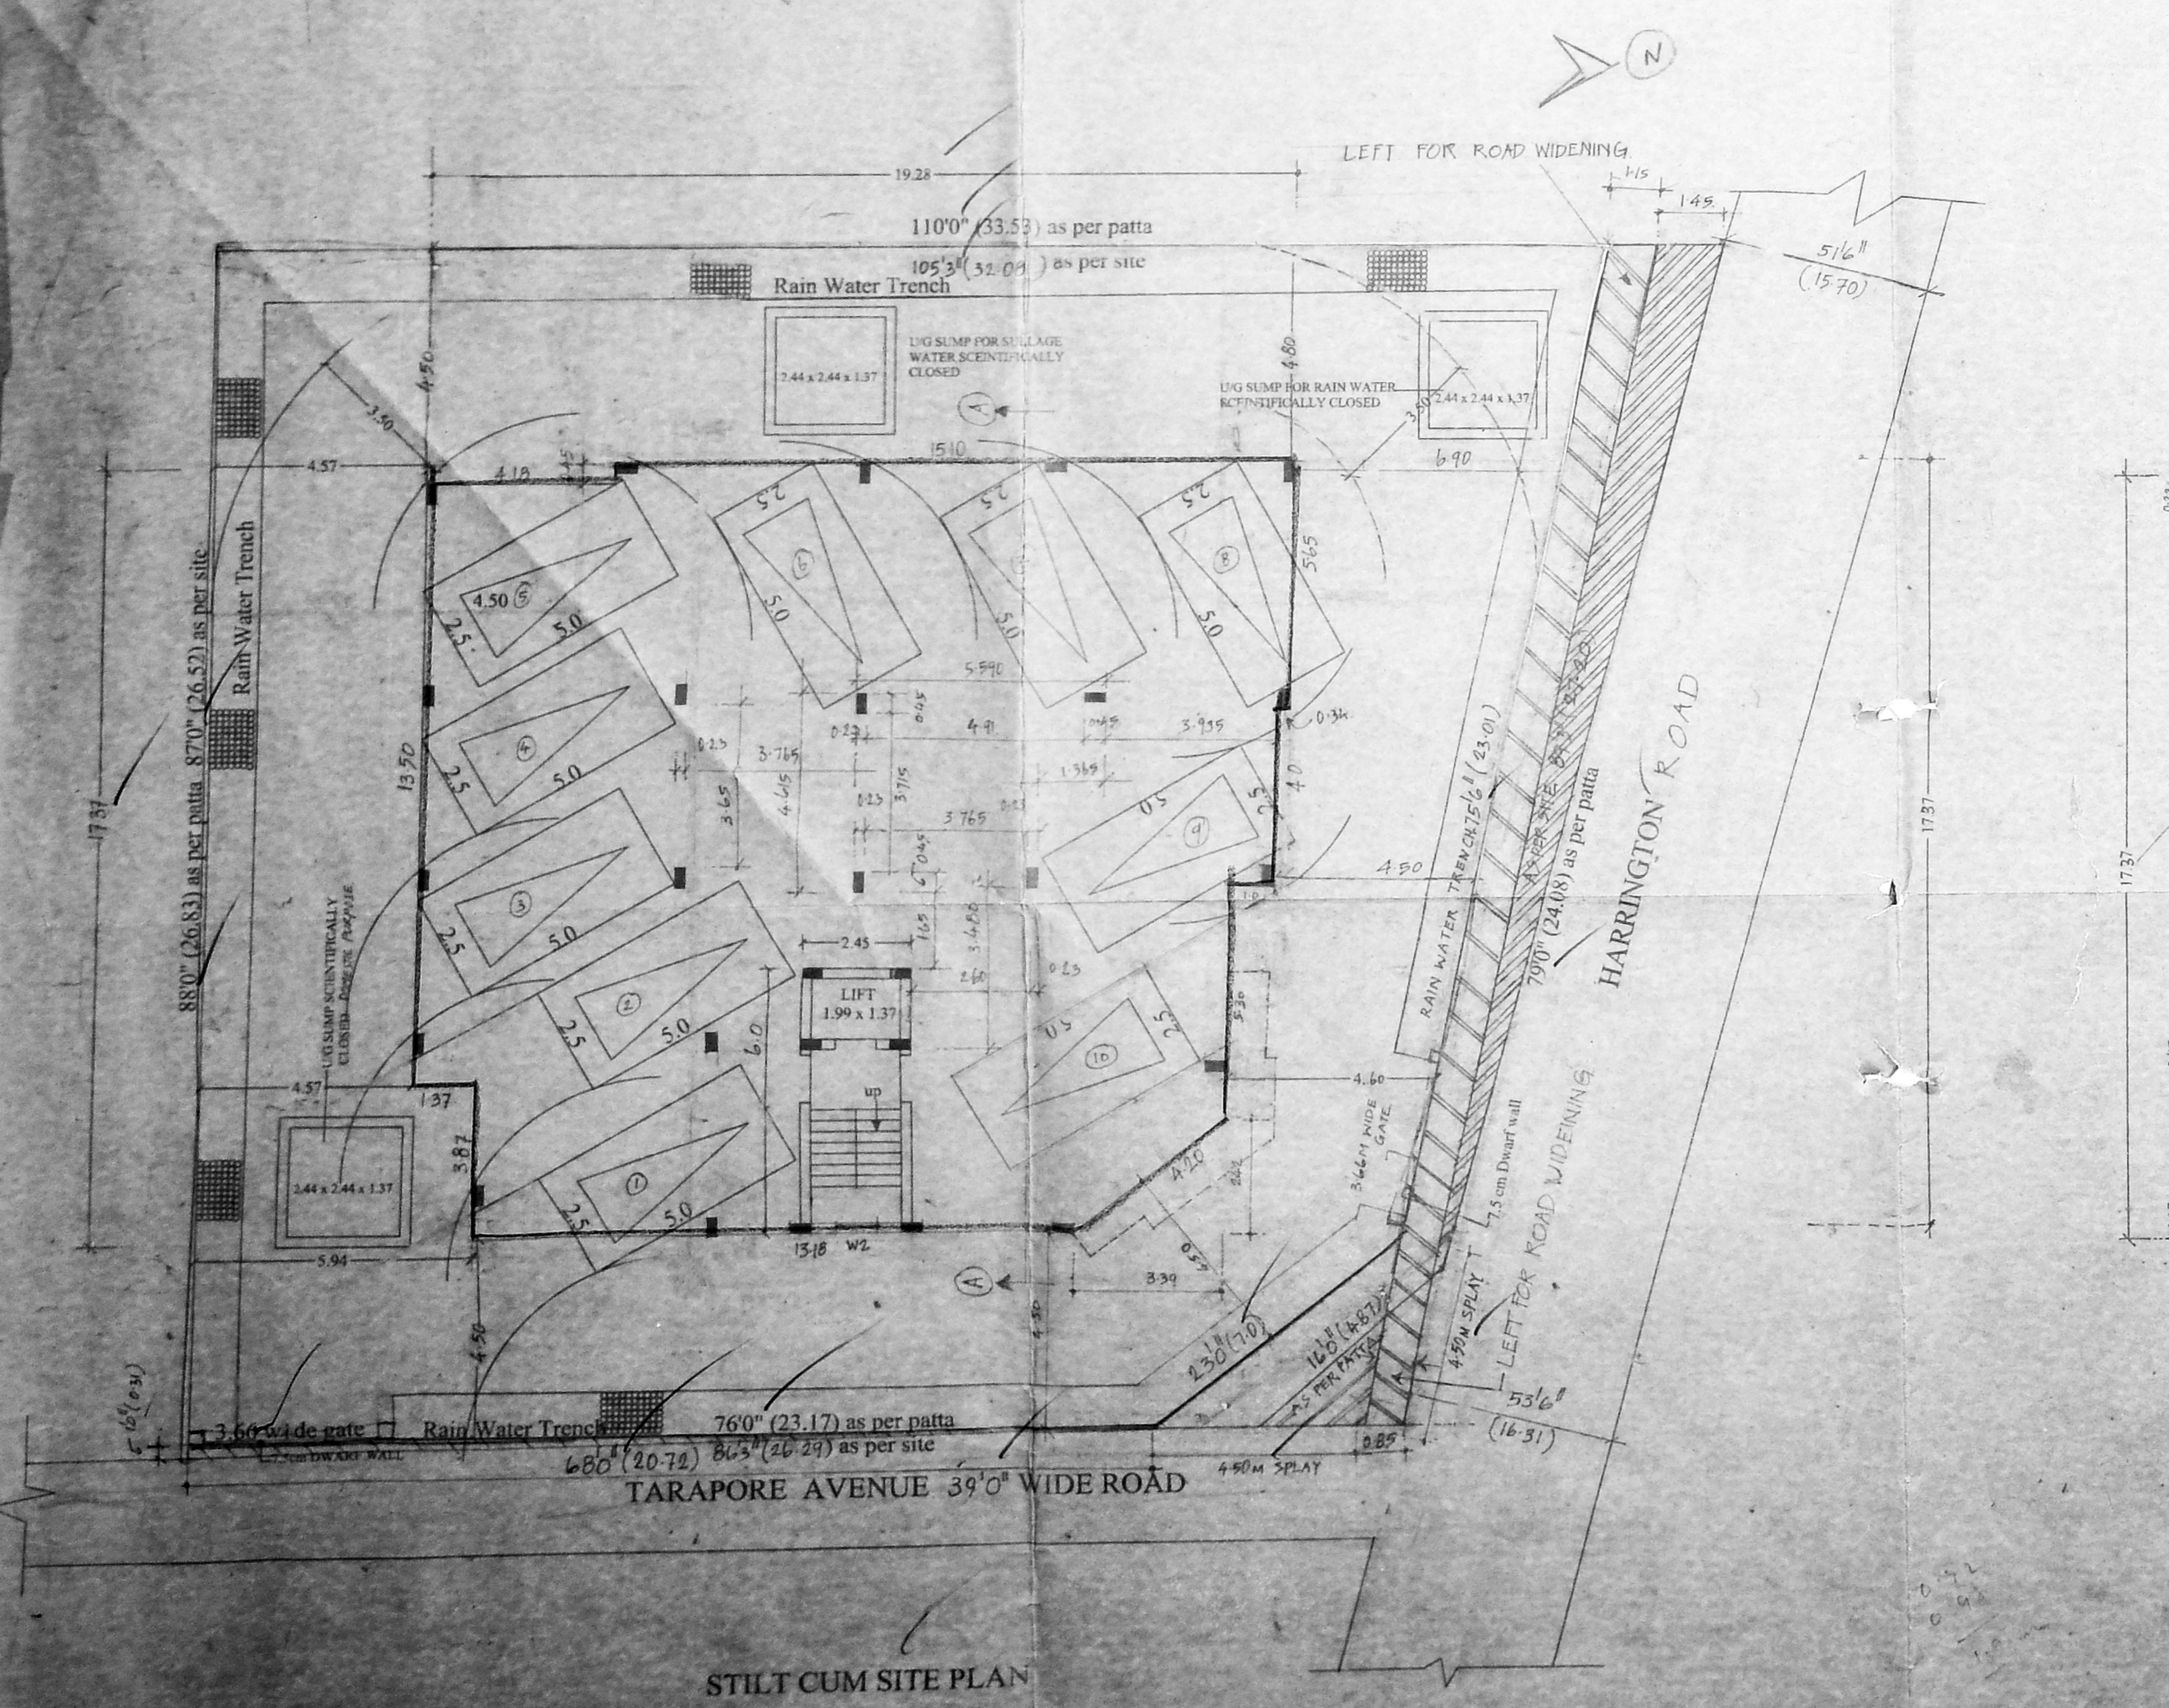

Handwritten notes:

3 > 1500 - 6 m/2

3 > 2500 - 3 m/2

9 m/2