



ELEVATION

15'9" (480) 5'0" (152)
 (632) 20'9" (632)

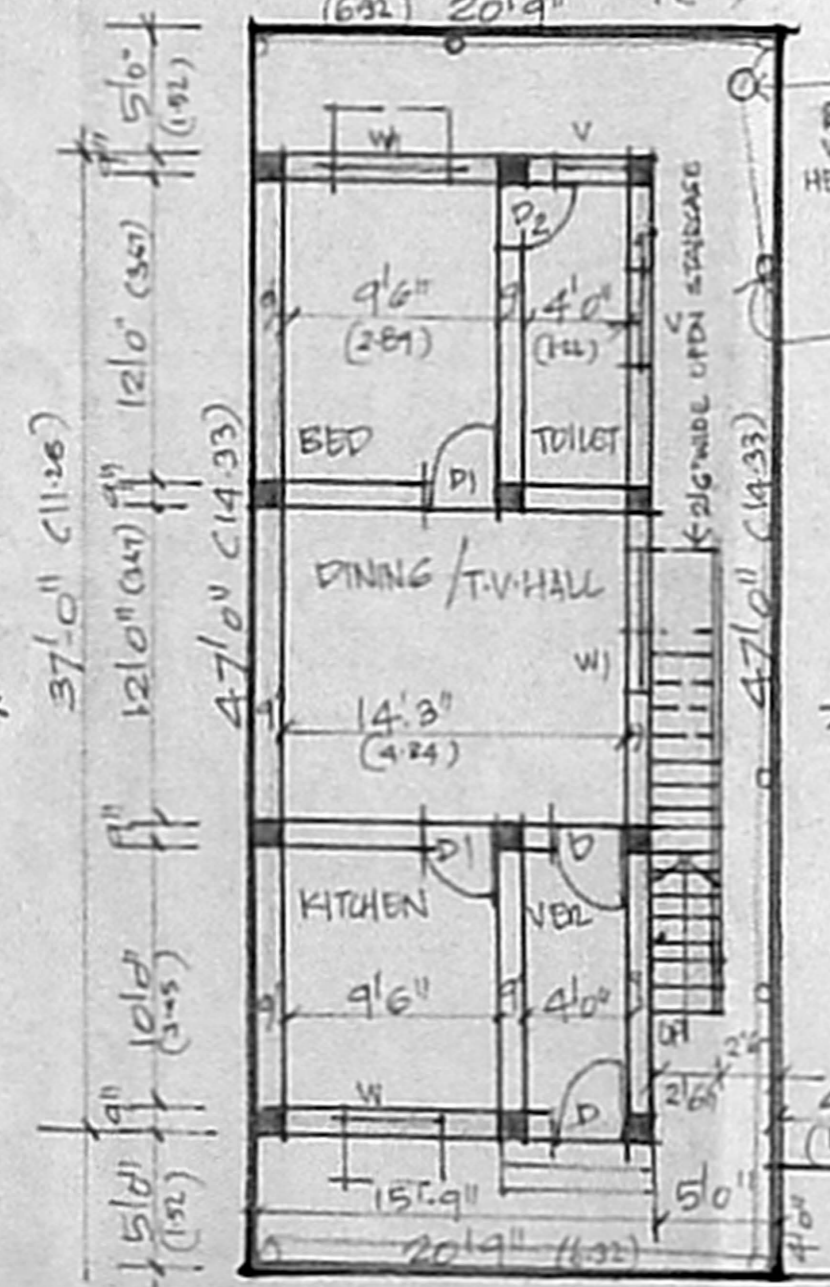

PLAN OF GROUND FLOOR

RAJESWARI STREET (10'0")

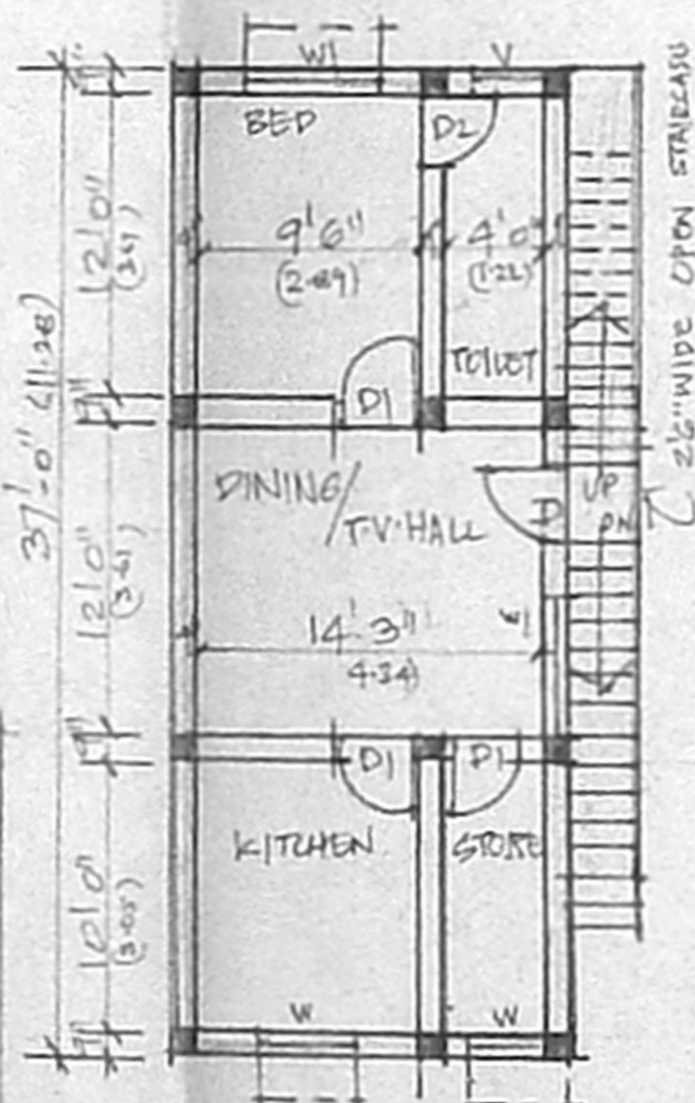

PLAN OF FIRST FLOOR

OFFICE COPY


Planning Permit No. A/1142/362/07
APPROVED
 SUBJECT TO THE CONDITIONS IN THIS OFFICE LETTER
 No. A/1340/07 Date: 9.07

FOR MEMBER SECRETARY
 CHENNAI METROPOLITAN
 DEVELOPMENT AUTHORITY
 CHENNAI - 600 008


OVER HEAD TANK 4'X4'
 (SCIENTIFICALLY CLOSED)

RCC. ROOF SLAB 12'4"
 15CM THICK WITH WEATHERING
 COURSE


SECTION ON BB

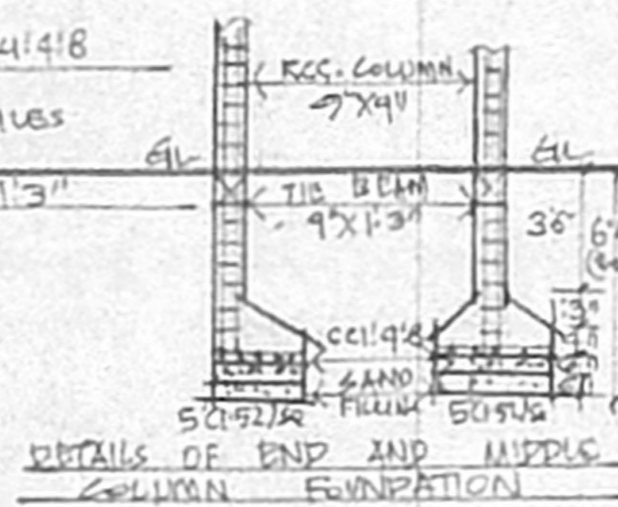


DETAILS OF END AND MIDDLE COLUMN FOUNDATION

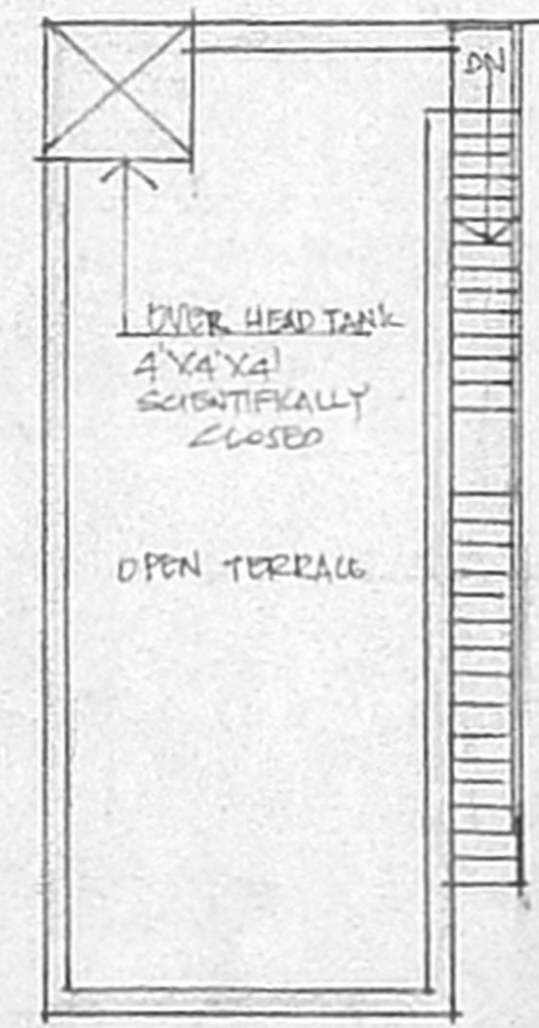

PLAN OF TERRACE FLOOR

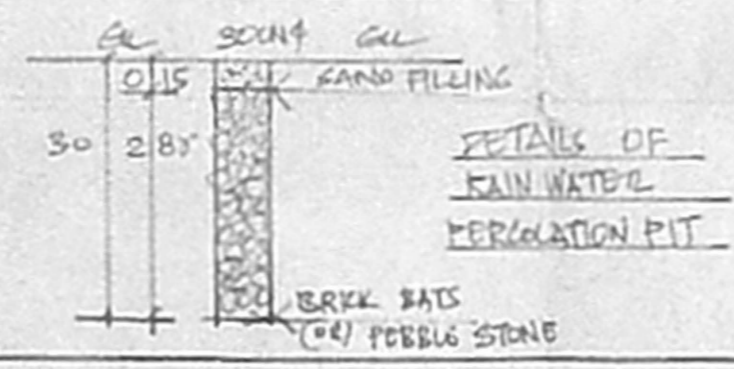

DETAILS OF RAIN WATER PERCOLATION PIT

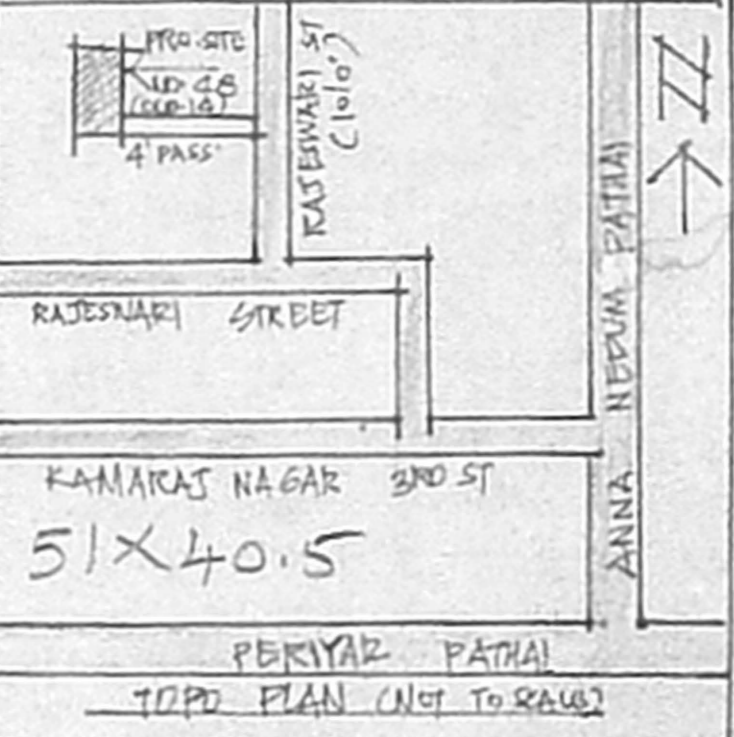

PLAN SHOWING THE PROPOSED CONSTRUCTION OF RESIDENTIAL BUILDING AT NO 48 (OLD NO 14) KATESWARI STREET, T.S. NO 61 BLOCK NO 11 OF PULIUR VILLAGE, DIVISION NO 74 ZONE V, CHODLA MEDU CHENNAI - 24
 SCALE 1" = 510' (1:1100)

AREA	SQFT	SQMT
LAND AREA	1169.25	108.62
GROUND FLOOR AREA	583.00	54.16
FIRST FLOOR AREA	583.00	54.16
TOTAL AREA	1166.00	108.32
COVERAGE	59.78%	-
F.S.I.	120	-

JOINERY	FT	MT
D1 DOOR	3'3" X 7'0"	1'00 X 2'13
D1 DOOR	3'0" X 7'0"	0'90 X 2'13
D2 DOOR	2'6" X 7'0"	0'76 X 2'13
W WINDOW	3'0" X 5'0"	0'90 X 1'52
W WINDOW	5'0" X 5'0"	1'52 X 1'52
V VENTILATOR	3'0" X 3'0"	0'90 X 0'90

LEGEND
 ROADS
 PROPOSAL
 BOUNDARY

R. Sundaram

OWNER
S. SUNDARAM, L.C.E.
 LICENSED SURVEYOR CLASS II
 No. 27/2005-2008
 CORPORATION OF CHENNAI
 Plot No. 4, Thirunelakandar Naga
 KAVANKARAI
 PUZHAI (P.O) CHENNAI-6F
 LICENSED SURVEYOR