



ELEVATION

OFFICE COPY

APPROVED  
 SUBJECT TO THE CONDITIONS IN THIS OFFICE LETTER.  
 FOR MEMBER SECRETARY  
 CHENNAI METROPOLITAN  
 DEVELOPMENT AUTHORITY  
 CHENNAI-600 008.

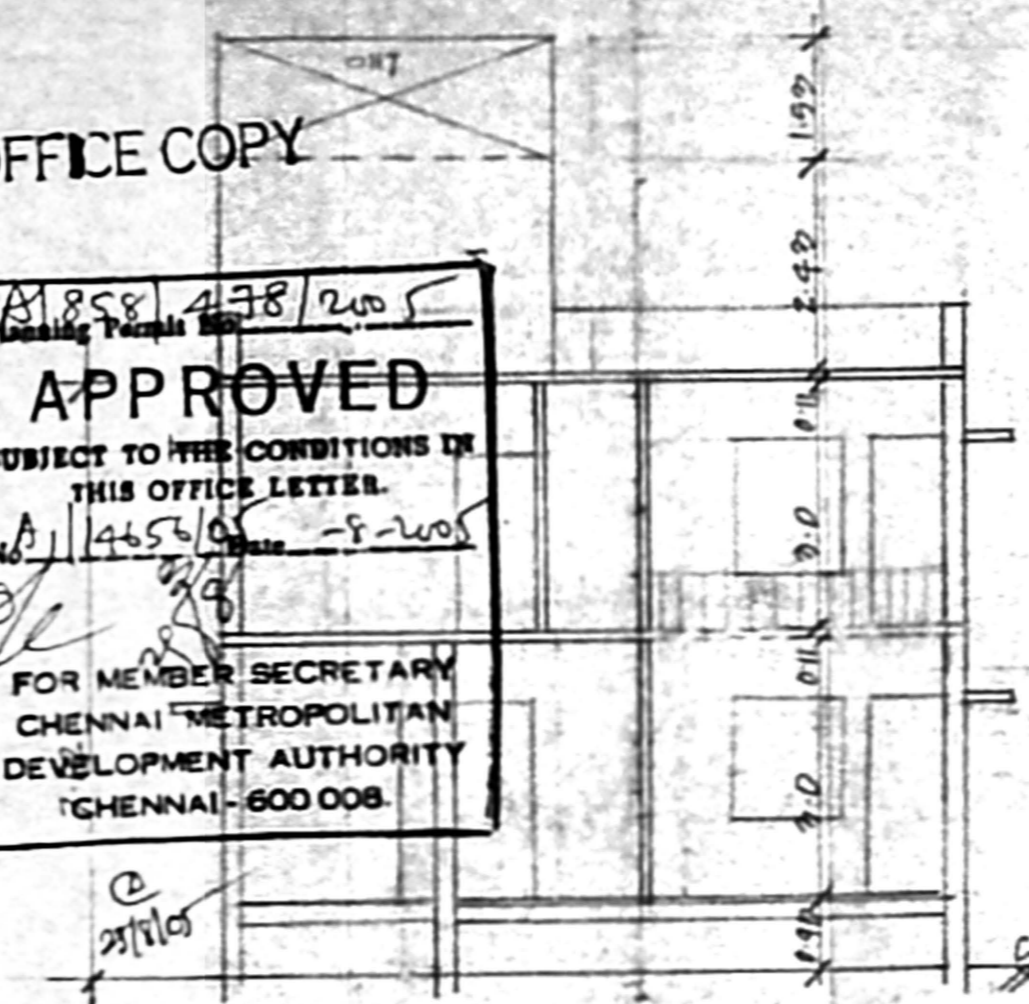

SECTION ON A-B

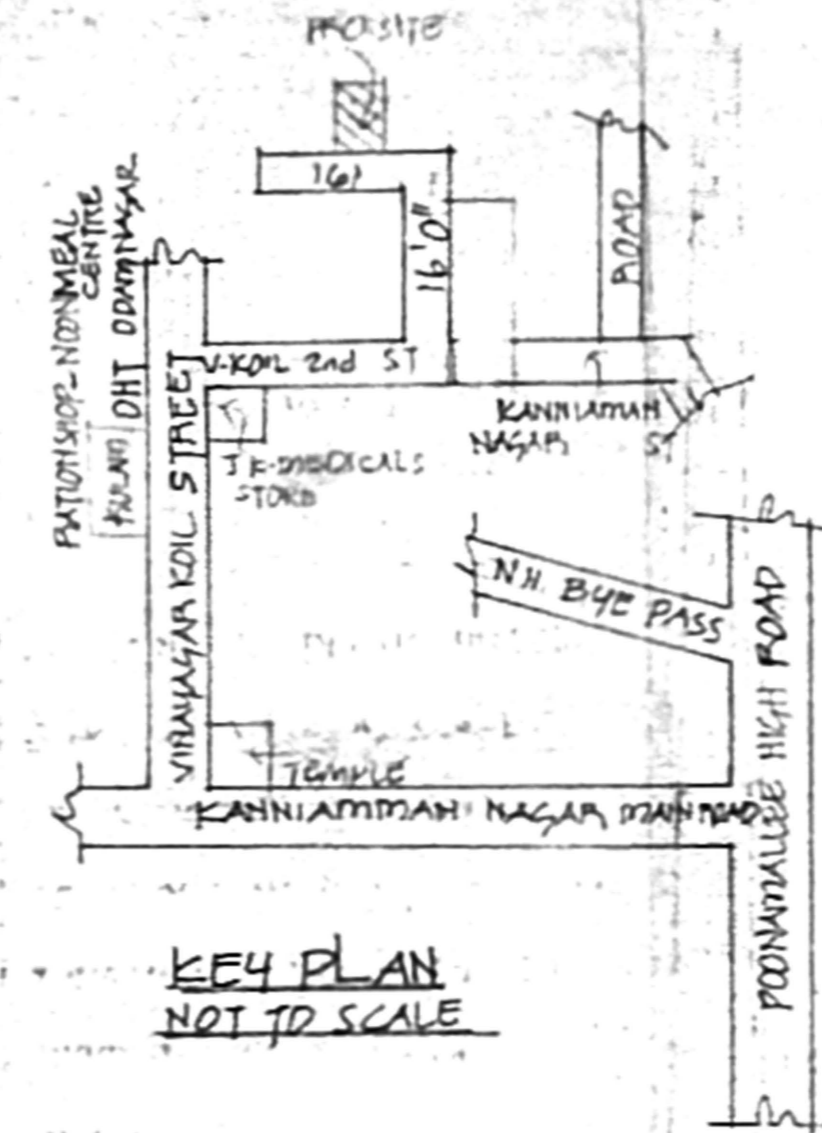


KEY PLAN  
 NOT TO SCALE


CMDA "A" CHANNEL  
 No. A/14556/05  
 Revised Plan  
 D.P.




SEPTIC TANK DETAIL

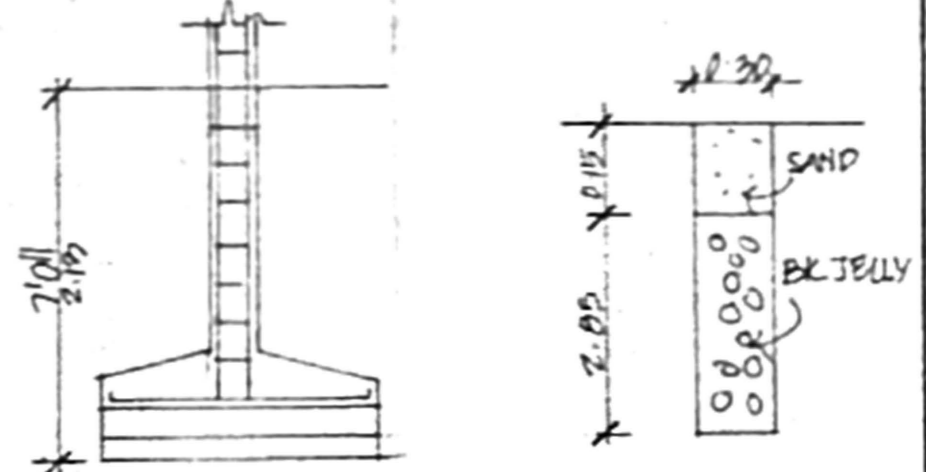


FOUNDATION DETAIL PERCOLATION PIT

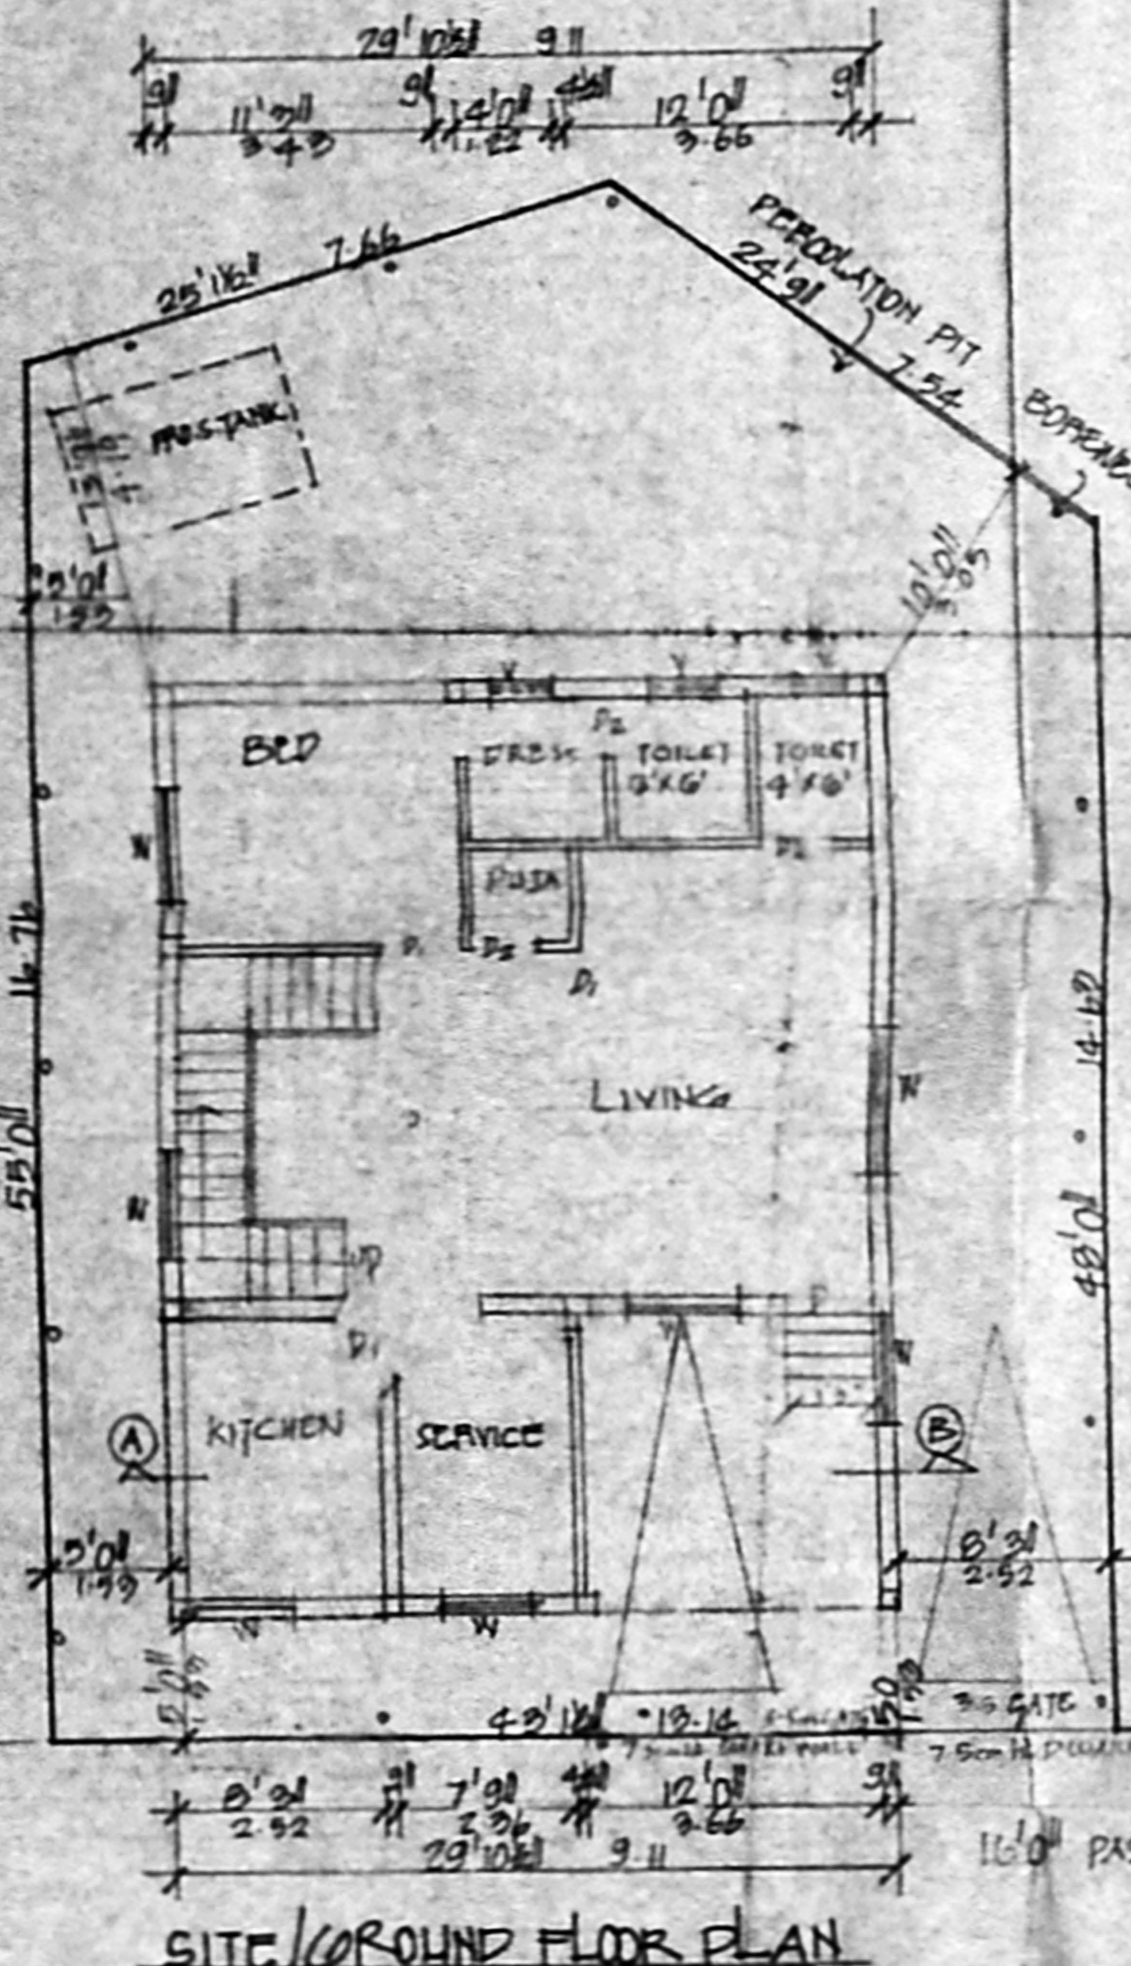


SITE/GROUND FLOOR PLAN

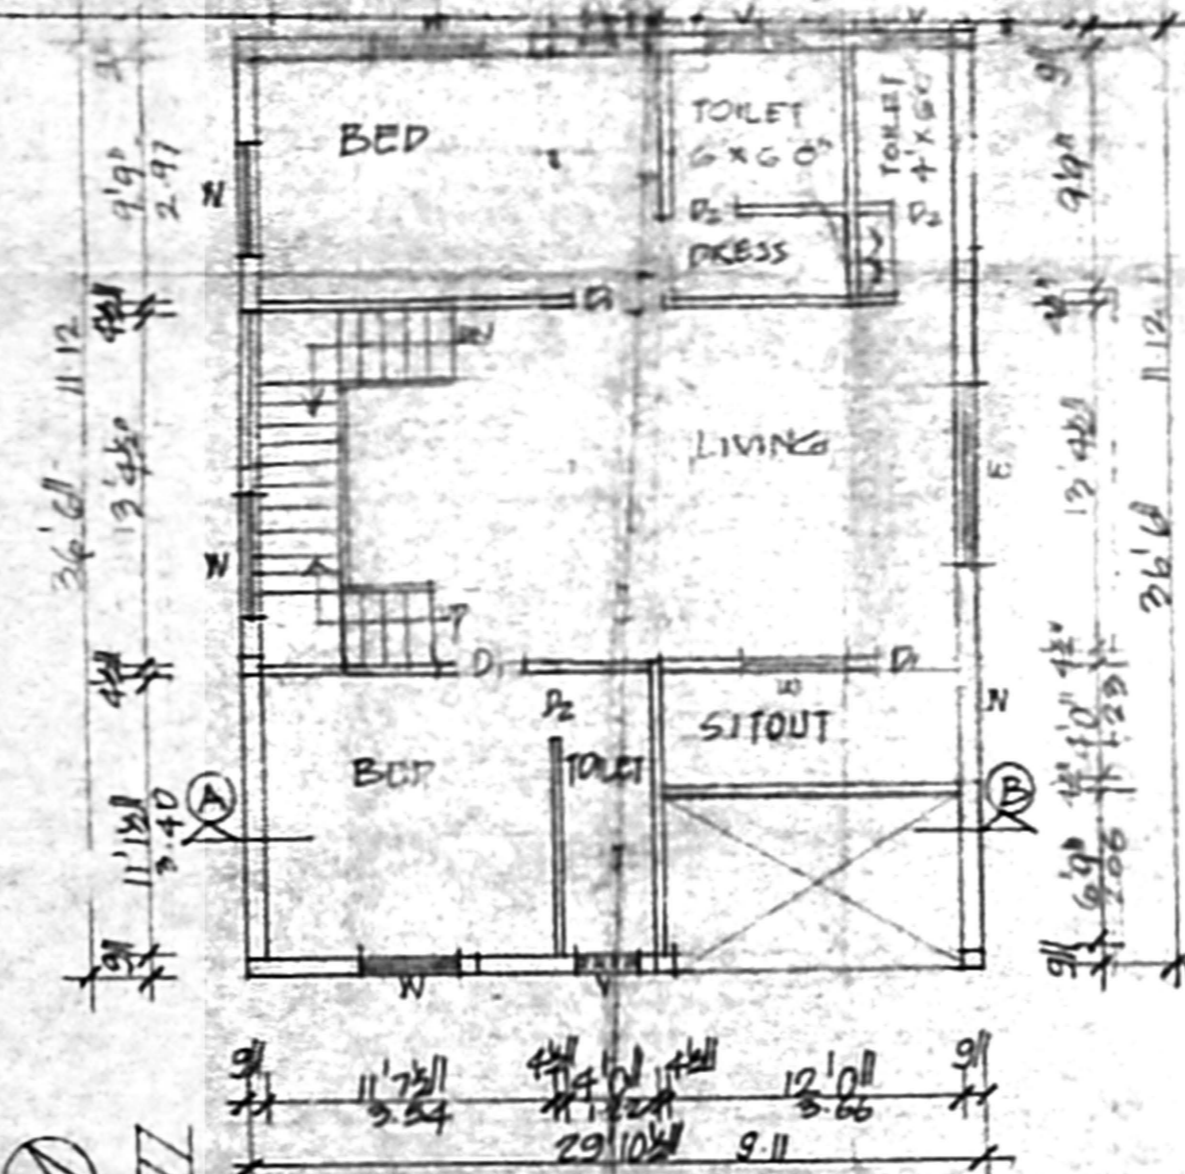

FIRST FLOOR PLAN

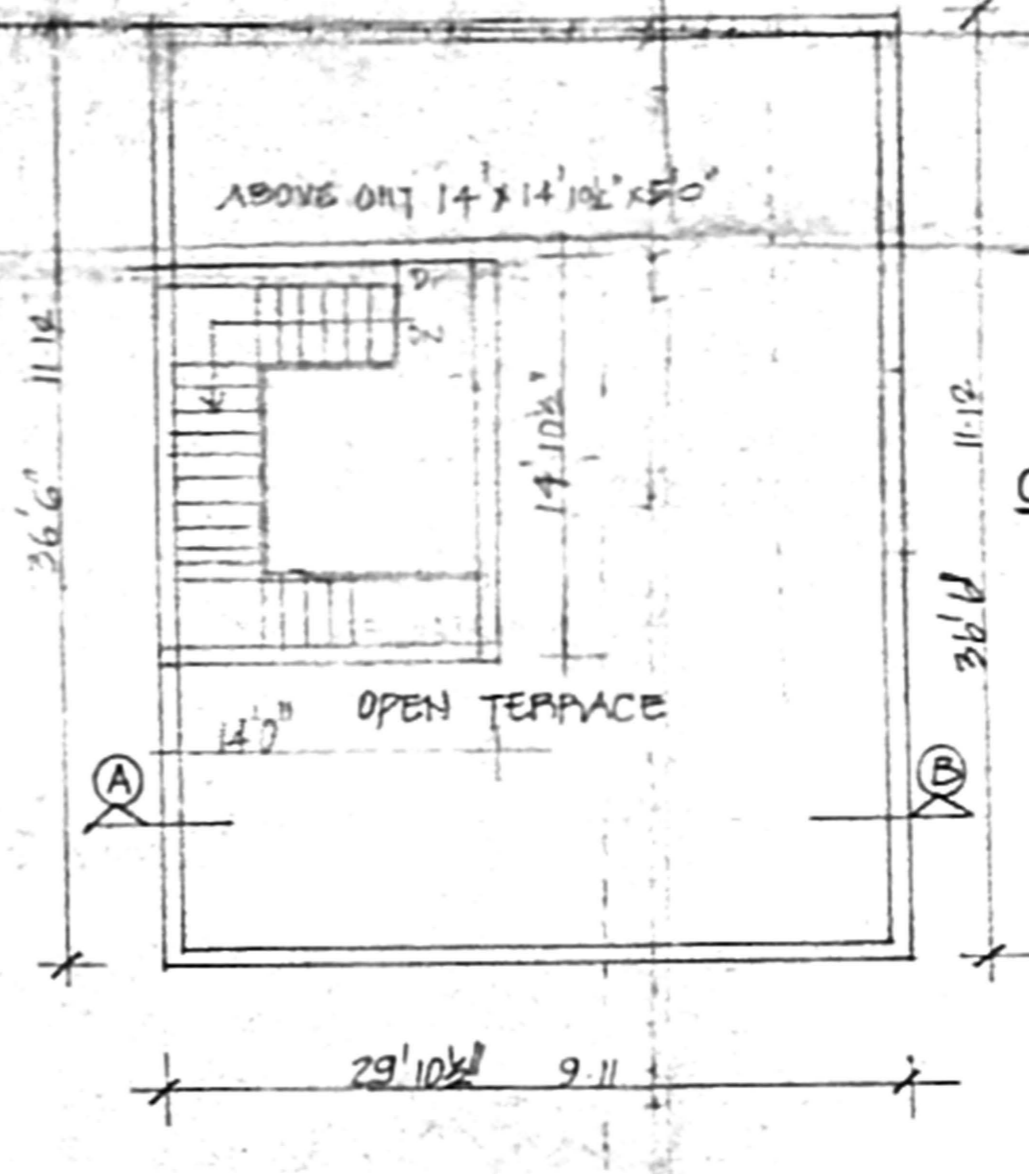

TERRACE PLAN

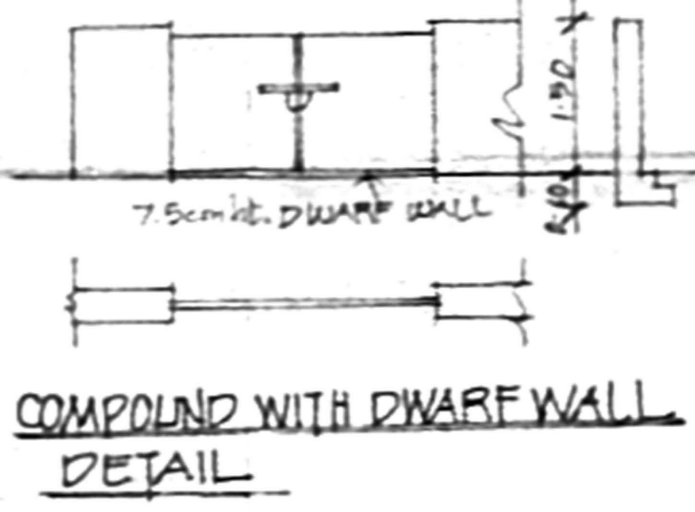

COMPOUND WITH DWARF WALL DETAIL

JOINERIES		SPECIFICATION	AREA DETAIL	COLOUR INDEX												
D	DOOR	3'6" x 7'0"	SAND MILLING IN FOUNDATION	ROADS : BOUNDARY : PROPOSAL :												
D		3'0" x 7'0"	PCC 1:4:8 IN FOUNDATION													
D		2'6" x 7'0"	BRICK WORK IN CM 1:5													
W	WINDOW	4'0" x 4'6"	RCC WORK IN 1:2:4													
V	VENTILATOR	3'0" x 2'0"	PLASTERING IN CM 1:4													
			<table border="1"> <tr> <td>PLOT AREA</td> <td>2400</td> <td>222.96</td> </tr> <tr> <td>G. FLOOR</td> <td>1091</td> <td>101.3</td> </tr> <tr> <td>1ST FLOOR</td> <td>1091</td> <td>101.3</td> </tr> <tr> <td>TOTAL</td> <td>2082</td> <td>202.6</td> </tr> </table>	PLOT AREA	2400	222.96	G. FLOOR	1091	101.3	1ST FLOOR	1091	101.3	TOTAL	2082	202.6	
PLOT AREA	2400	222.96														
G. FLOOR	1091	101.3														
1ST FLOOR	1091	101.3														
TOTAL	2082	202.6														
			COV: 45.4% ISI 0.91													

PLAN SHOWING THE PRO. RESIDENTIAL BUILDING IN  
 S.NR103/3B, OF VANADARAM VILLAGE.  
 AMBATTUR TALUK, TIRUVELLORE DIST.  
 SCALE 1" TO 8'0"

OWNER'S SIGNATURE  
 U. K. SELVAM,  
 BE. (CIVIL), M.A.E.C.E. (F), FIV.,  
 QUARTERED ENGINEER & APPROVED VALUER,  
 CLASS I LICENSED SURVEYOR,  
 Reg No: 500/2004/2006,  
 DOOR No: 11/240, 11th BLOCK,  
 MOGAPPAR EAST, CHENNAI-600 037.  
 (NEAR MGR ADARSH SCHOOL)  
 PHONE No: 26562050 55252050  
 ATEL: 9341232050