



OFFICE COPY

FRONT ELEVATION

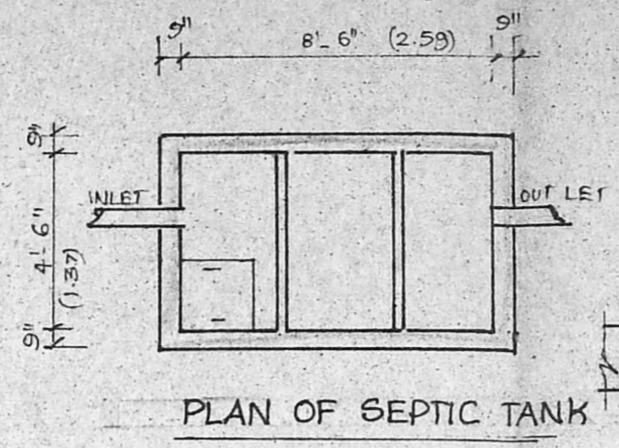


PLAN OF SEPTIC TANK

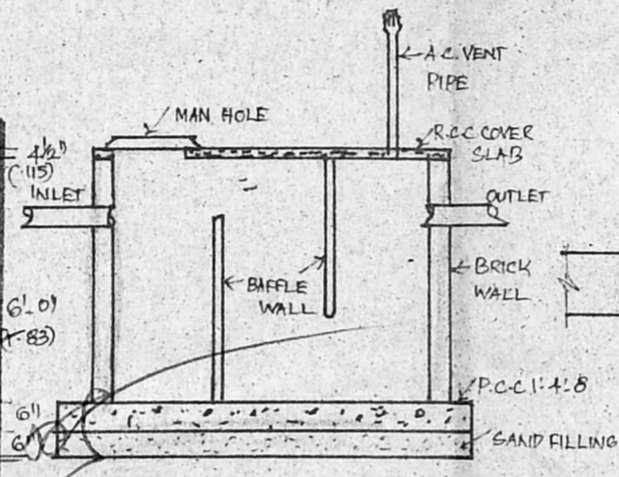


SECTION


DETAIL OF SEPTIC TANK

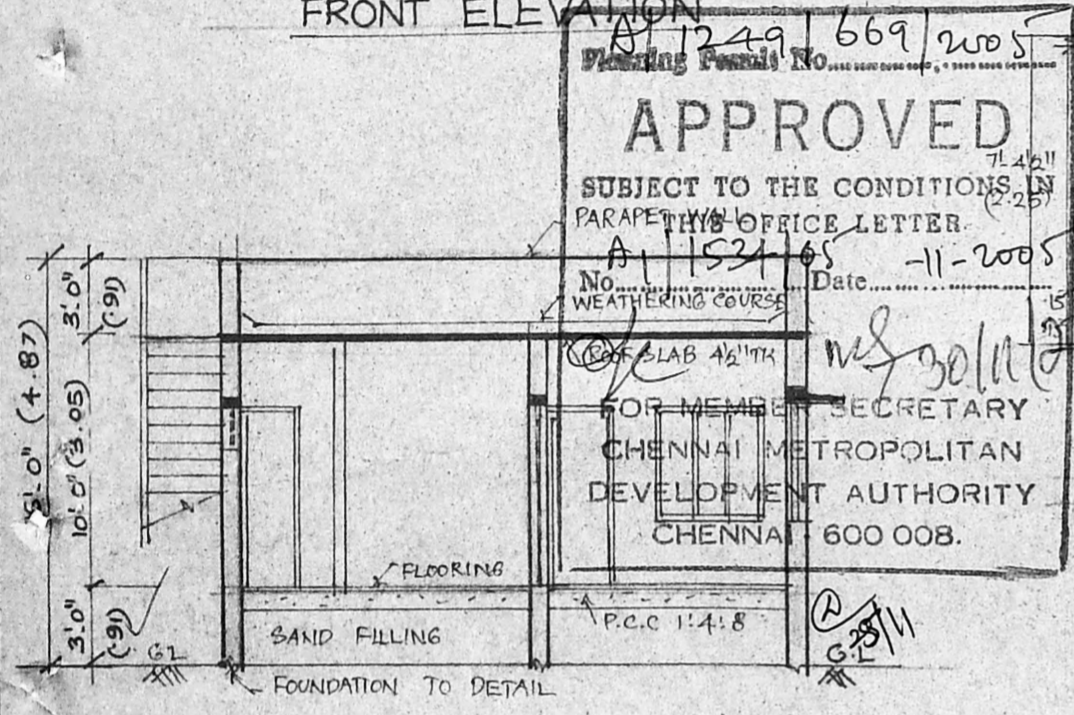

SECTION ON AA

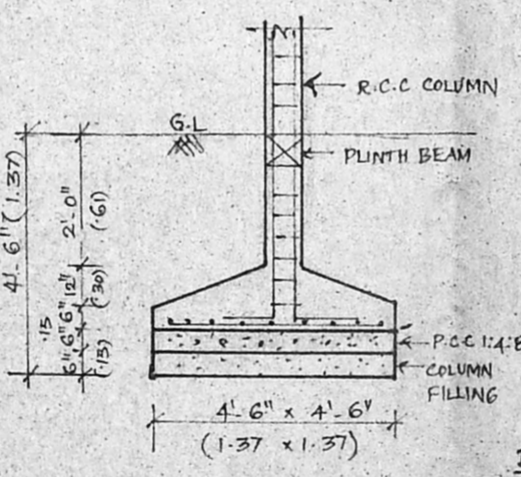


FOUNDATION DETAIL

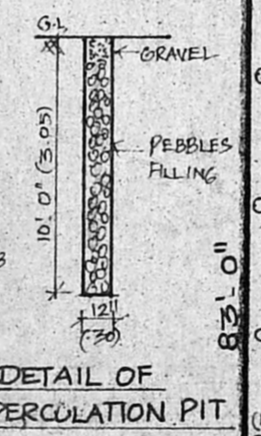


DETAIL OF PERCOLATION PIT


KEY PLAN NOT TO SCALE

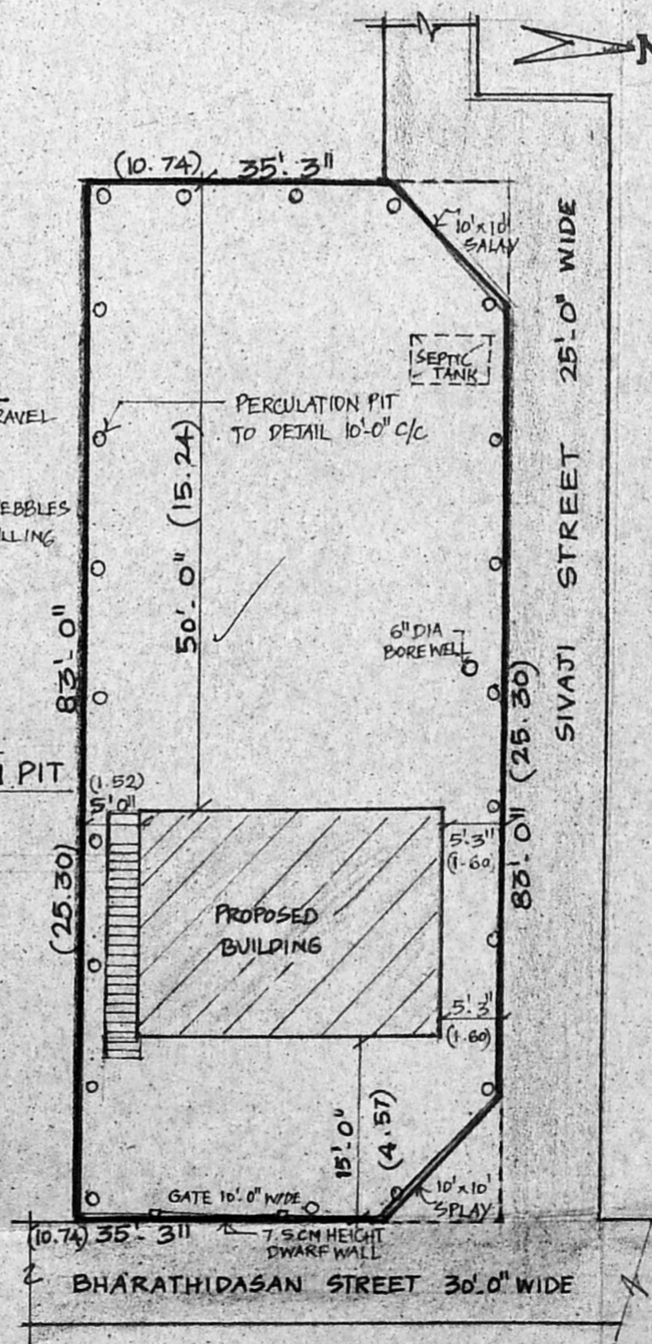


SITE PLAN SCALE 1:200

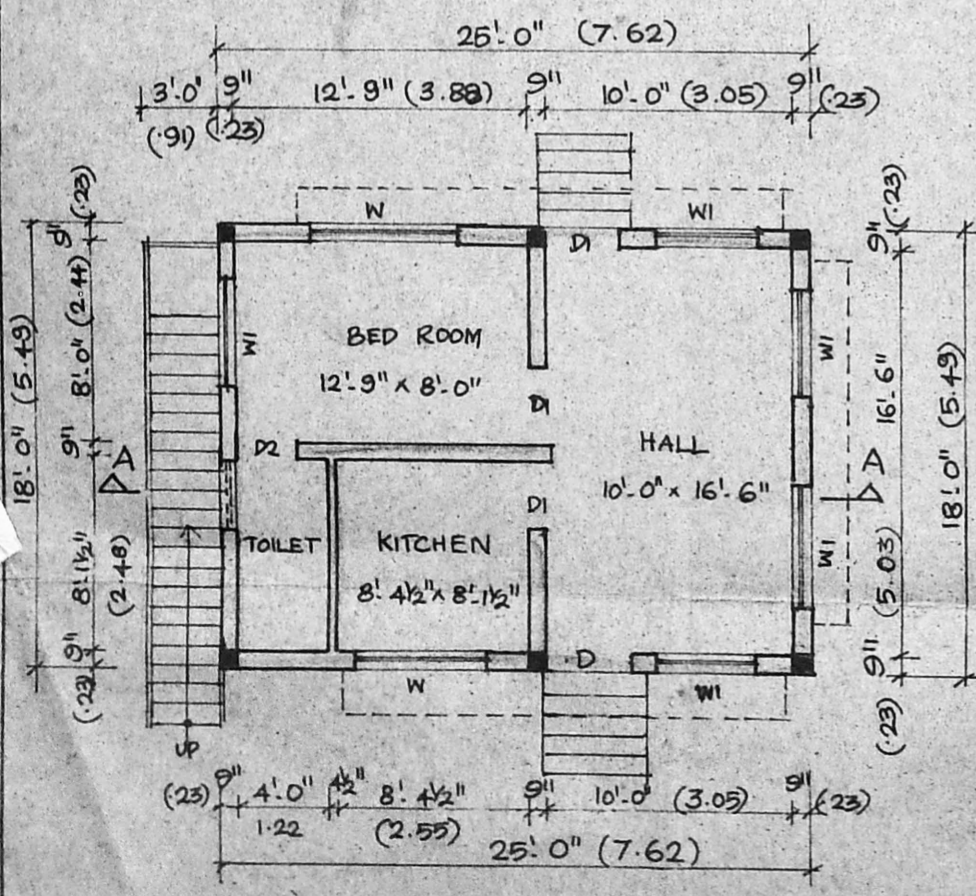


GROUND FLOOR PLAN

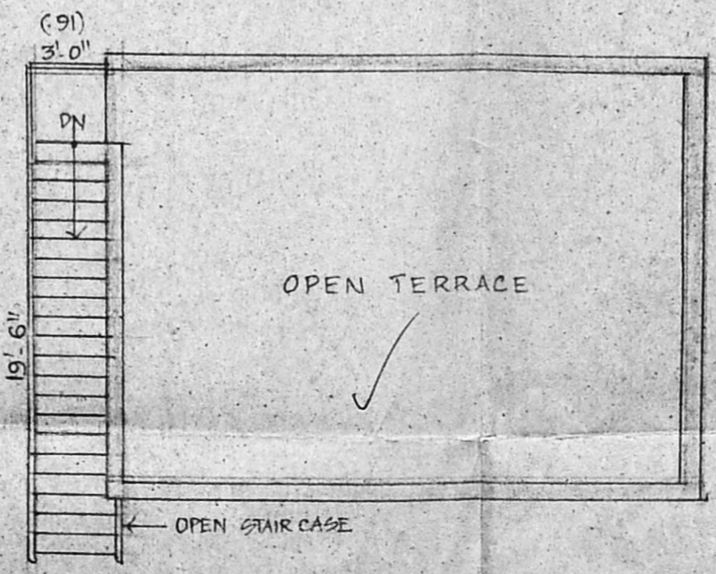

TERRACE FLOOR PLAN

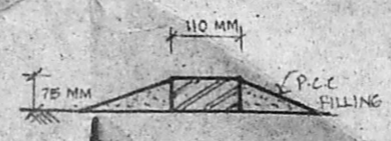

SECTION OF DWARF WALL NOT TO SCALE

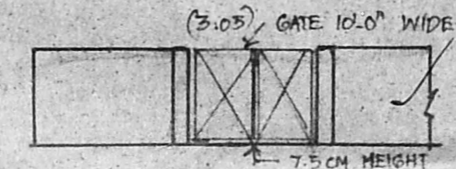

COMPOUND WALL DETAIL

SCHEDULE OF JOINERY

D	DOOR	3'-3" x 7'-0"	1.00 x 2.13
DI	DOOR	3'-0" x 7'-0"	0.91 x 2.13
D2	DOOR	2'-6" x 7'-0"	0.76 x 2.13
W	WINDOW "A" CHANNEL	8'-3" x 1'-37"	1.83 x 1.37
WI	WINDOW A1 1534 105	4'-6" x 4'-6"	1.37 x 1.37
V	VENTILATOR	2'-6" x 1'-6"	0.76 x 0.45

Revised Plan

SPECIFICATION

P.C.C 1:4:8 IN M. 20 GRADE CONCRETE
M. 25 GRADE CONCRETE TO BE USED FOR RCC WORK
230 AND 115 MM BRICK WALL IN CM 1:5
PLASTER THE CEILING IN CM 1:3
PLASTERING THE WALLS IN CM 1:4
FLOOR FINISHING WITH MOSAIC TILES.
COLOUR WASHING TWO COAT OVER ONE COAT OF
WHITE WASHING.
WEATHERING COURSE IN B. JELLY WITH LIME CON
FINISHED WITH A COURSE OF FLAT TILES.

SCALE 1" 8'-0" (1:100)

AREA STATEMENT

	SFT	SQ. M
PLOT EXTENT	2925.00	271.73
GROUND FLOOR AREA	450.00	41.81
OPEN STAIRCASE AREA	58.50	5.44
PLOT COVERAGE	15.39%	
F.S.I	0.15	

COLOUR INDEX

PROPOSED	[Symbol]
BOUNDRY	[Symbol]
ROAD	[Symbol]

PLAN SHOWING THE PROPOSED CONSTRUCTION OF RESIDENTIAL BUILDING AT PLOT NO: 168 A, BHARATHIDASAN STREET, CHENNAI IN S.NO: 124/1 PART (S.NO 124/115 AS PER PATT) PAMMAL VILLAGE, TAMBARAM TALUK, KANCHEEPURAM DISTRICT.

A.N. [Signature]

OWNER SIGNATURE

[Signature]

M. C. SELVAM,
(IND), AME, GEN(1), FIV,
CHIEF ENGINEER & APPROVED VALUER,
CLASSIFICATION SURVEYOR,
Reg. No. 600/1/2006,
DOOR NO. 17200 11th BLOCK,
MOGAPPARA STREET CHENNAI-600 037
(CLEAR WORKS COMPANY SCHOOL)
PHONE NO. 2622250, 55252050
LICENSED SURVEYOR 150