




FRONT ELEVATION

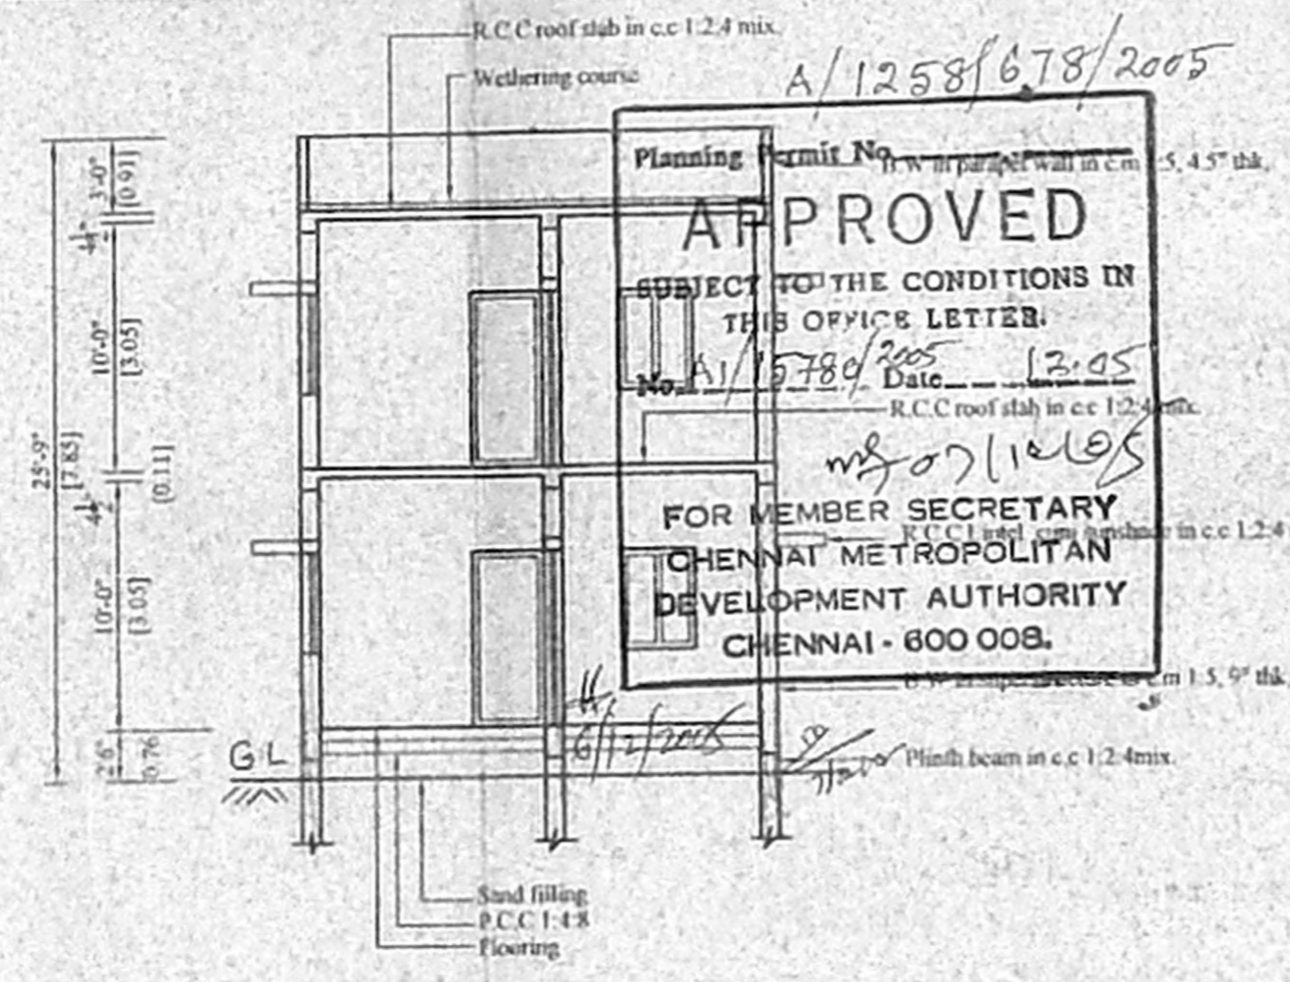

SECTION ON A-A

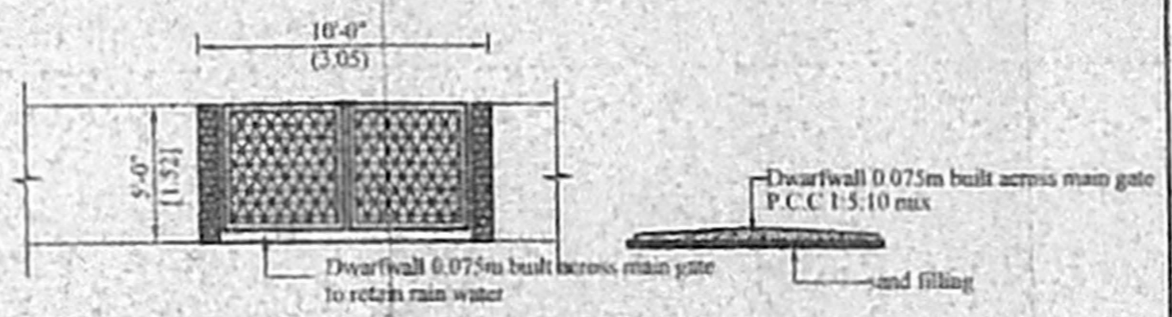


Sec. of compound wall & Dwarf wall (7.5cm)


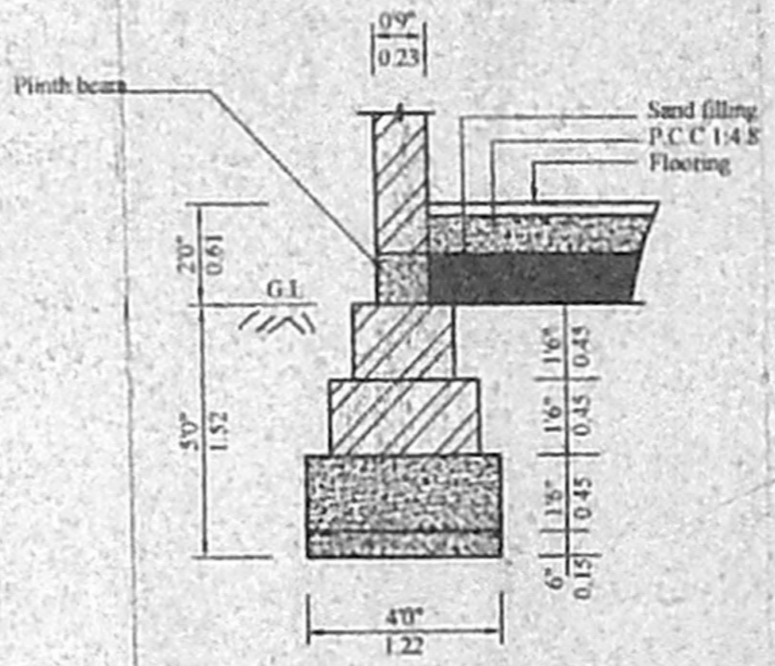


FOUNDATION DETAILS


(SCALE: 1"=4'0")

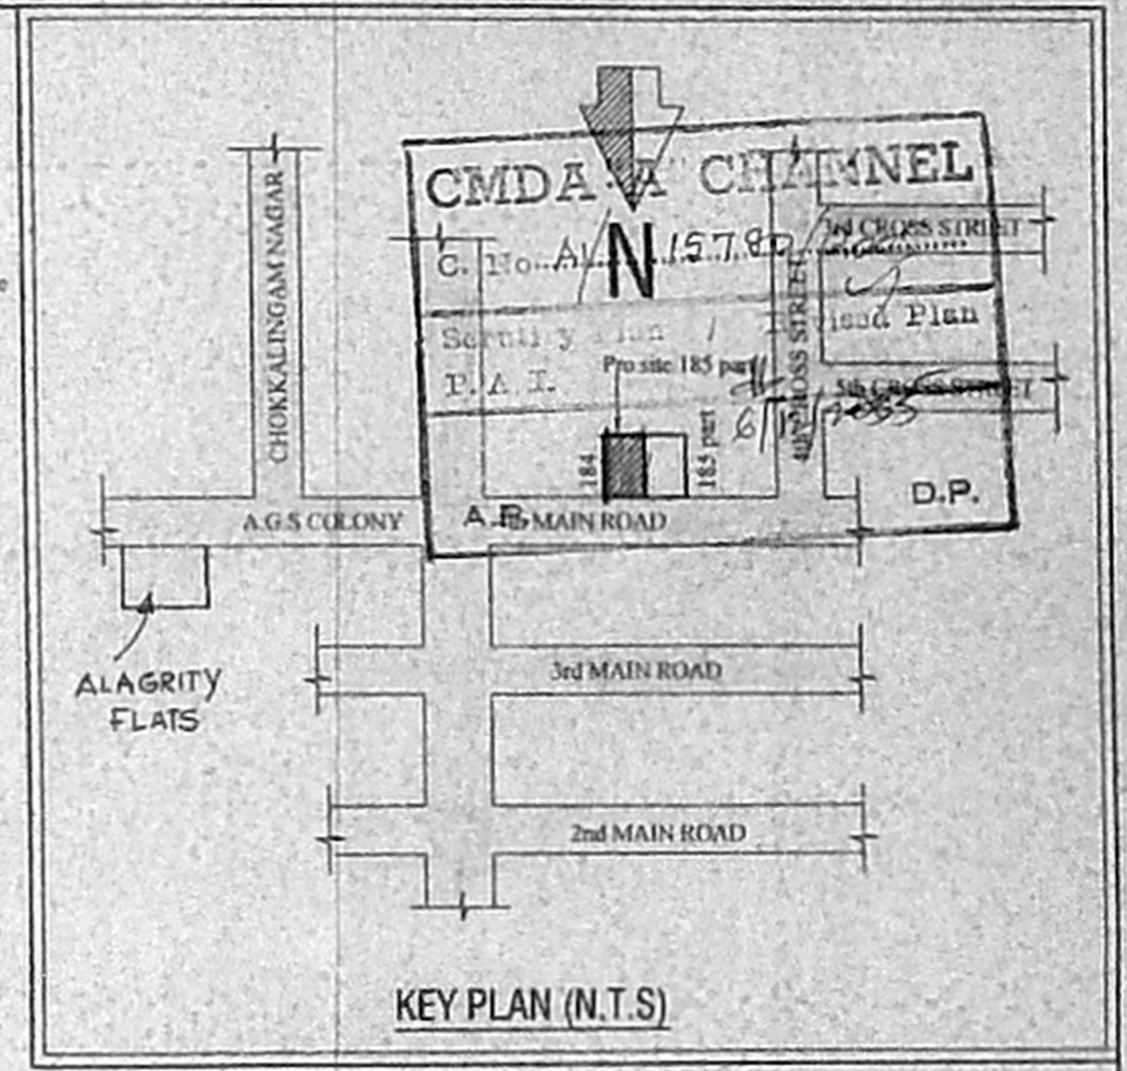


KEY PLAN (N.T.S)

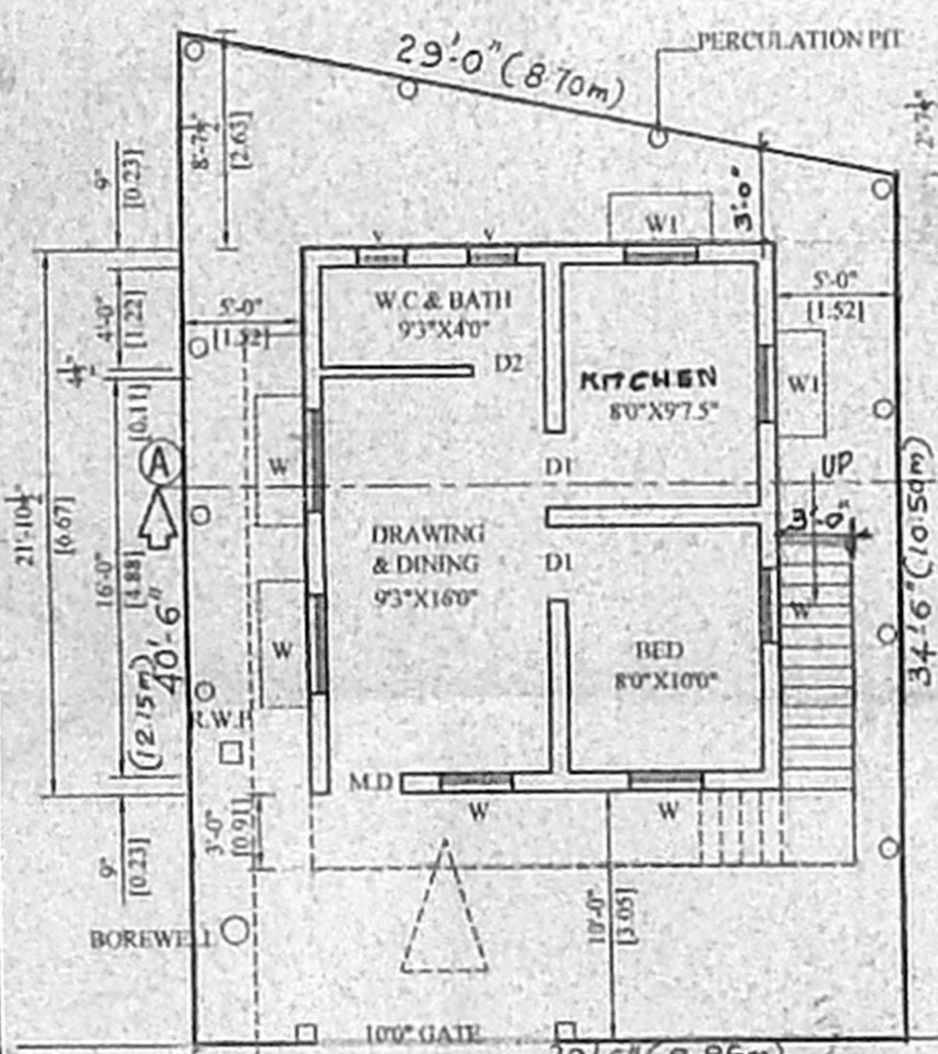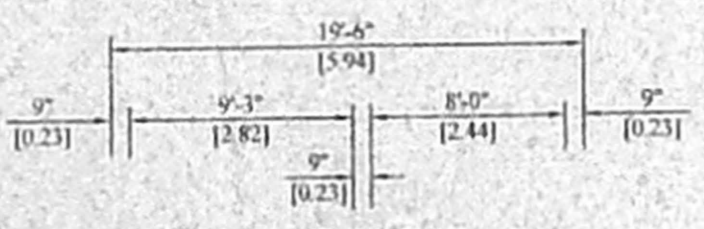


SITE CUM GROUND FLOOR PLAN

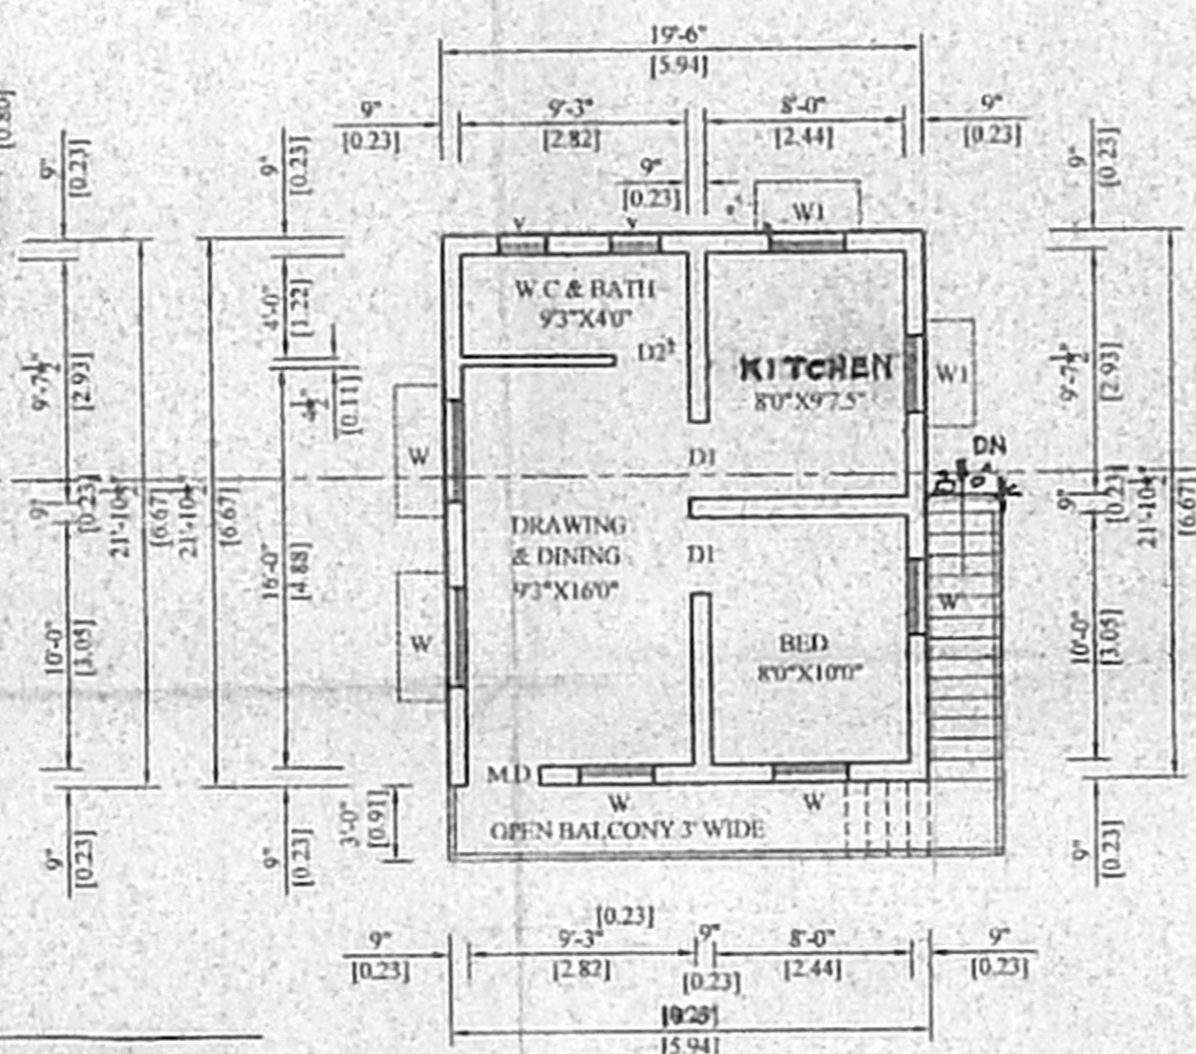

FIRST FLOOR PLAN

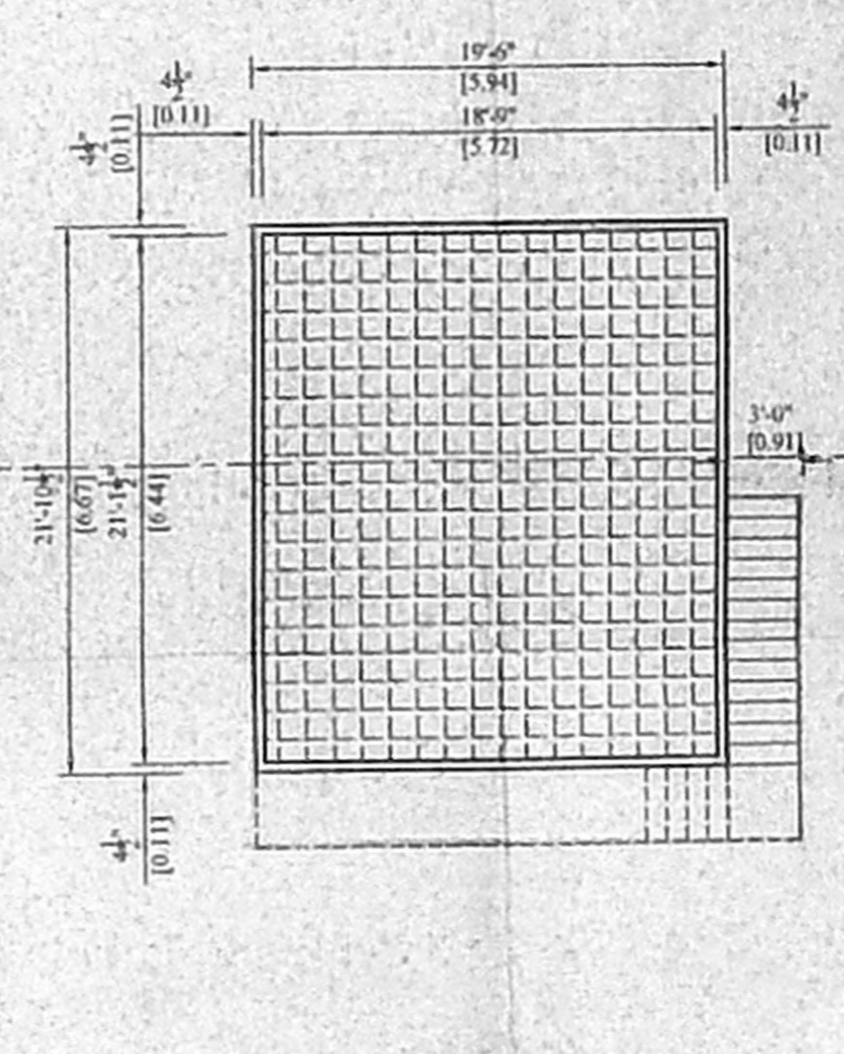


TERRACE PLAN

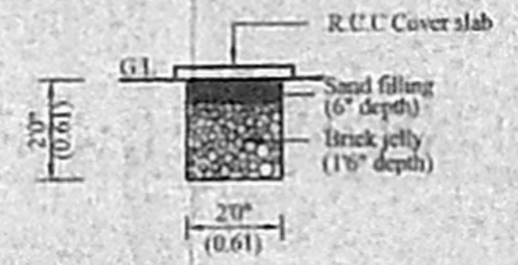

RAINWATER HARVESTING PIT

(SCALE: 1"=4'0")

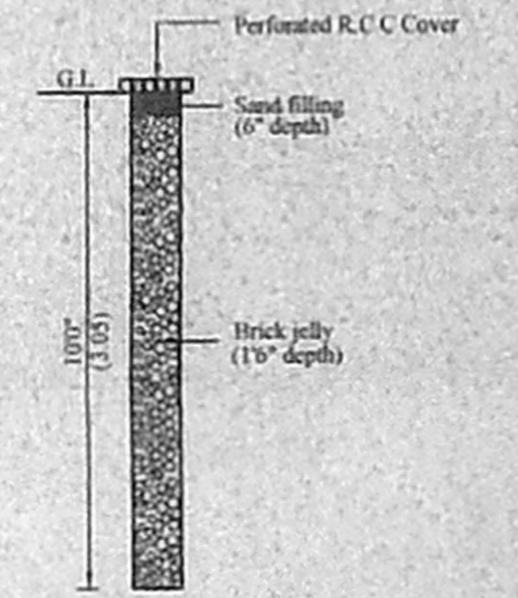

PERCOLATION PIT

(SCALE: 1"=4'0")

STAIR DETAILS

WIDTH	3'0" (0.91)
TREAD	1'0" (0.25)
RISE	0'7" (0.17)

PLAN SHOWING THE PROPOSED CONSTRUCTION OF RESIDENTIAL BUILDING IN SURVEY NO:631/2(part) AS PER PATTA No:7291 S.NO:631/14)AT A.G.S COLONY 4th MAIN ROAD, PLOT No:185 PART VELACHERY WEST, CHENNAI CORPORATION LIMIT. CHENNAI-600 042.

(SCALE :1"=8'0" OR 1:100)

AREA DETAILS	AREA DETAILS		SCHEDULE OF JOINERIES		COLOUR INDEX	
	SQ.FT	SQ.M	MEMO MAIN DOOR	3'3" X 7'0"	1.00x2.13	PROPOSED
PLOT EXTENT	1095.00	101.76	D1- DOOR	3'0" X 7'0"	0.91x2.13	ROAD
PRO GROUND FLOOR	426.00	39.59	D2- DOOR	2'6" X 7'0"	0.76x2.13	BOUNDARY
PRO FIRST FLOOR	426.00	39.59	W-WINDOW	4'0" X 4'0"	1.22x1.22	
TOTAL AREA	1212.00	79.18	W1-WINDOW	3'0" X 4'0"	0.91x1.22	
PLOT COVERAGE:-39%		F.S.I=0.78	V-VENTILATOR	2'0" X 2'0"	0.61x0.61	

A-Musafe Ahmed
OWNER'S SIGNATURE

V. MAHALINGAM
LICENSED SURVEYOR
LICENCE No. 19, CLASS-1
CORPORATION OF MADRAS
1312, KAVITHA FLATS, 14th CROSS ST.,
MAHALAKSHMI NAGAR, ADAMBARKAM, MADRAS-88.
LICENSED SURVEYOR