
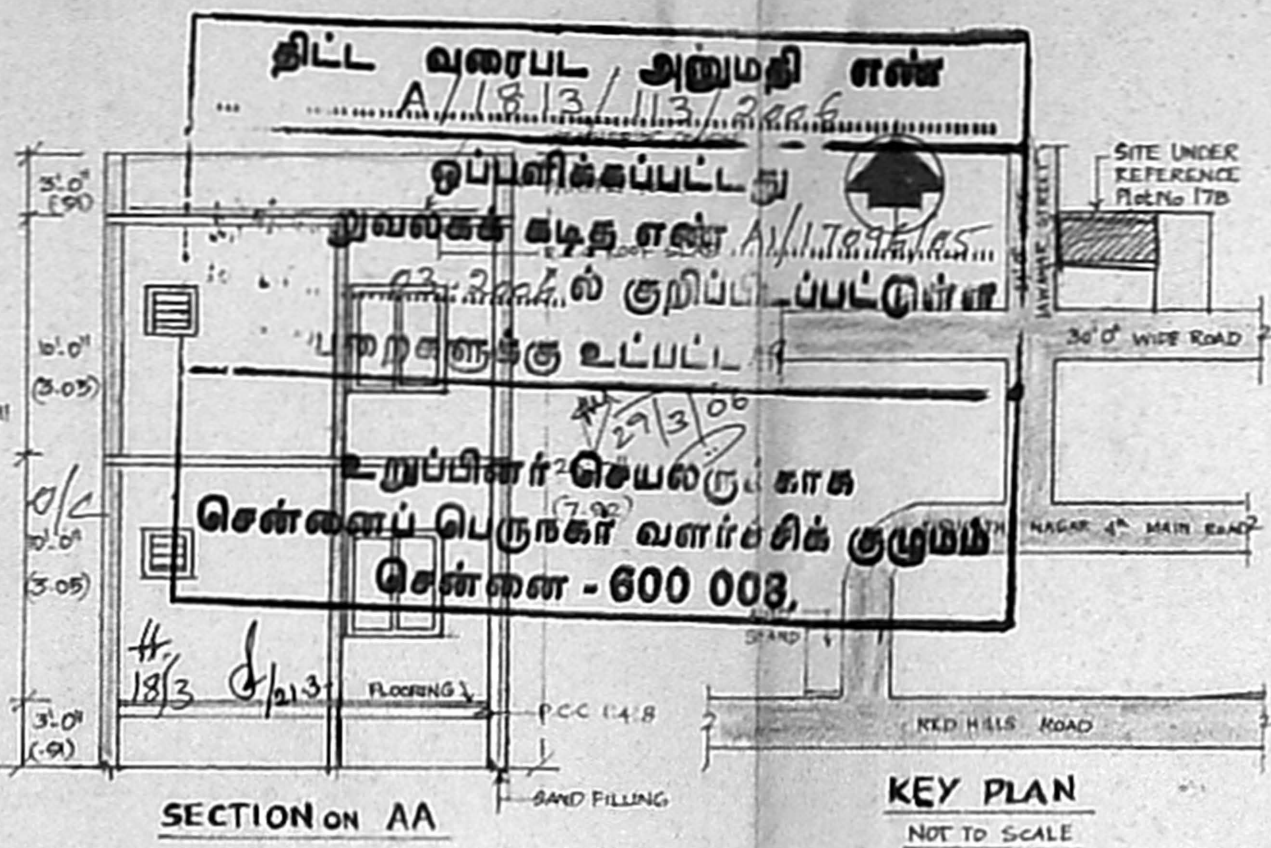


/OFFICE COPY/

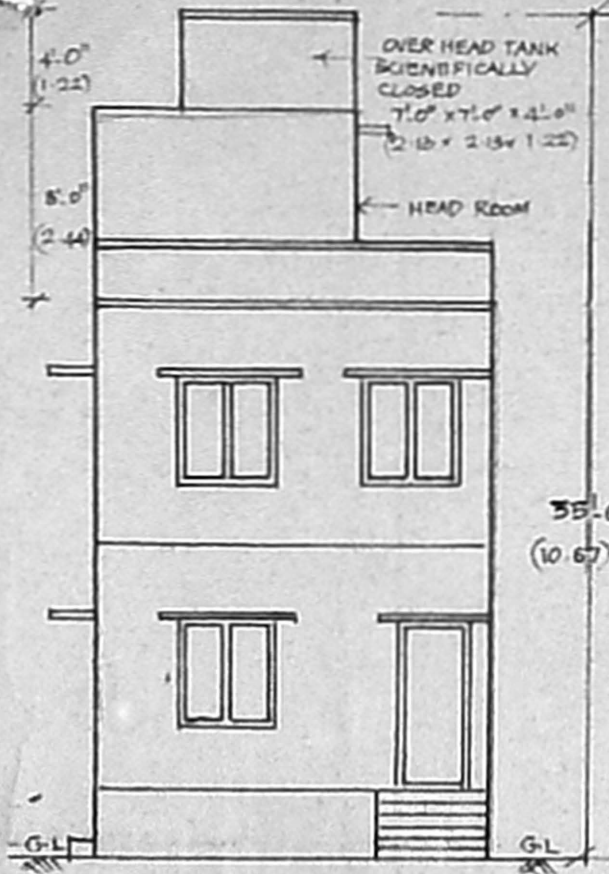

CMDA "A" CHANNEL
C. 200 A/17096/2005

P. A. I.

A.P.

SCHEDULE OF JOINERY

TYPE	DETAIL	SIZE
MD	DOOR	3'3" x 7'0"
D	DOOR	3'0" x 7'0"
D	DOOR	2'6" x 7'0"
	WINDOW	4'0" x 4'0"
	WINDOW	1'6" x 2'0"

SPECIFICATION

FOUNDATION : COLLECTOR'S PROVISIONS

BRICK WORK : CM 1:6 FOR SUPER STRUCTURE

PLASTERING : 1:1:6 FOR WALLS & 1:1:3 FOR CEILING

CEMENT PAINT : 2 COATS FOR WALLS AND 1 EXTRA COAT FOR CEILING

R.C.C. : 1:2:4 FOR SLABS & LINTEL

WOOD WORK : ALL WOOD WORKS IN BEST QUALITY TIMBER

WEATHERING : B. JELLY LIME MORTAR OVER ROOF COURSE

SLAB ONE LAYER OF COUNTRY TILES

COLOUR INDEX 47.3 x 35

PROPOSED ROAD BOUNDARY

AREA STATEMENT

	Sq. Ft	Sq. m
TOTAL SITE EXTENT	840.00	78.03
GROUND FLOOR AREA	536.00	49.79
FIRST FLOOR AREA	536.00	49.79
TOTAL FLOOR AREA	1072.00	99.58
PLOT COVERAGE	63.81%	
F.S.I	1.28	

PLAN SHOWING THE PROPOSED RESIDENTIAL BUILDING IN PLOT No 17. B THIRUPATHY NAGAR EXTENSION IN JAWAHAR STREET S.No. 131/3, QLD PVMASH NO 209, T.S NO 79/3, BLOCK No 36 OF KOLATHUR VILLAGE, CH. 99 PERAMBUR PURASAIWAKKAM TALUK CHENNAI DISTRICT DIVISION. 62 ZONE IV

SCALE 1" = 8'0" (1:100)

OWNER RAMESH NR.NIRAMALA

S. Rajarathnam
S. RAJARATHNAM, L.C.E.D. (P.H. Eng)
(Retired) Ex. Engineer (MMWSS Board)
(Licensed Surveyor, Class-I No: 65)
Corporation of Chennai & CMDA
Consulting Engineer:
Regd. Valuer No: 138/89
No: 72, KALAVAI STREET,
CHINTADRIPET, CHENNAI-600 002.

SIGNATURE OF LICENSED SURVEYOR

