

**PLAN SHOWING THE PROPOSED CONSTRUCTION OF A RESIDENTIAL BUILDING AT DOOR NO. 34, (OLD NO. 161, ABBUSALI STREET, KAVERI RANGAN NAGAR, SALIGRAMAM, CHENNAI - 93.**

**R.S.NO. 56/1, BLOCK NO.35, OF SALIGRAMAM VILLAGE, OF DIVISION NO. 129, ZONE - VIII.**



**SCALE - 1" = 8' 0" (1:100)**

**JOINERIES:-**

D	DOOR	3' 0" X 7' 0"
D1	DOOR	3' 0" X 7' 0"
D2	DOOR	2' 0" X 7' 0"
W	WINDOW	5' 0" X 4' 0"
F.D	FRINCH DOOR	6' 0" X 6' 0"
V	VENTILATOR	3' 0" X 2' 0"
J	JALLY	3' 3" X 9' 0"

**AREA STATEMENT:-**

	SQ. FT.	SQ. MT.
PLOT EXTENT (AS PER SITE)	3471.00	322.60
PLOT EXTENT (AS PER DOC.)	3306.90	307.35
PLOT EXTENT (AS PER PATTI)	3484.20	323.60
GROUND FLOOR	940.05	87.35
FIRST FLOOR	1960.73	182.55
SECOND FLOOR	1062.75	100.60
TOTAL AREA	3963.45	370.50
PLOT COVERAGE	59.54%	
F.S.I.	1.20	
STILT FLOOR	789.50	73.35

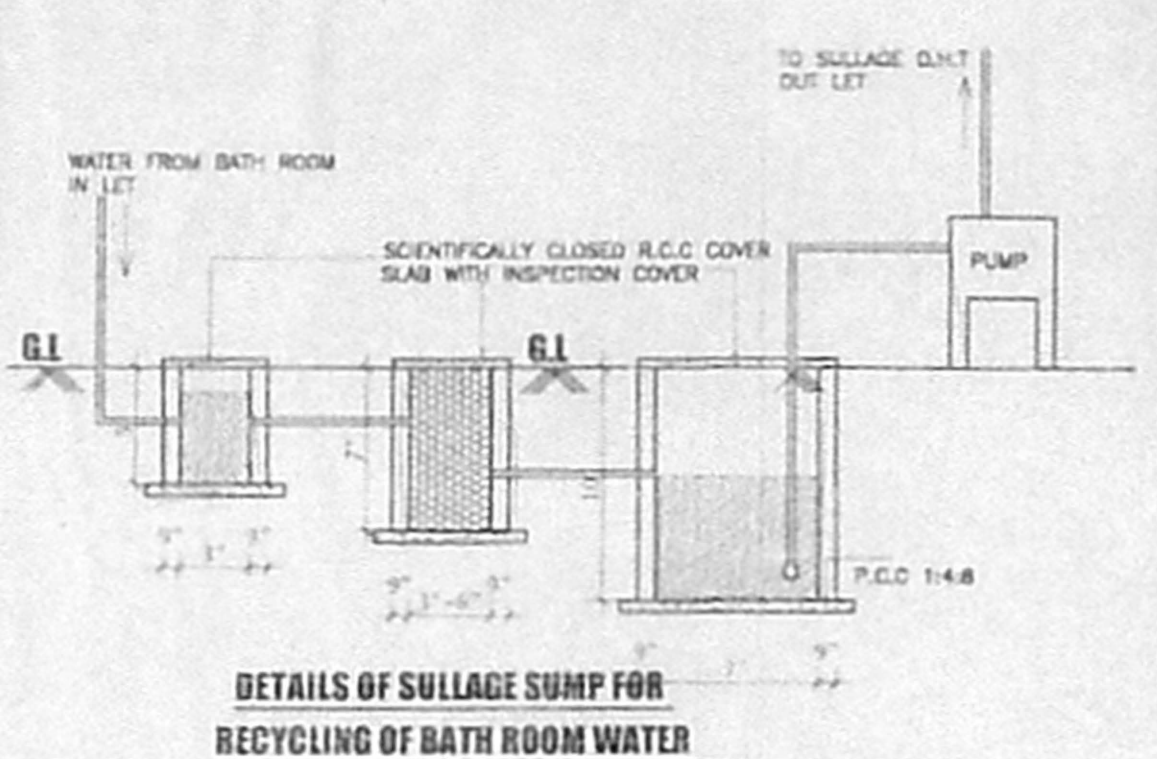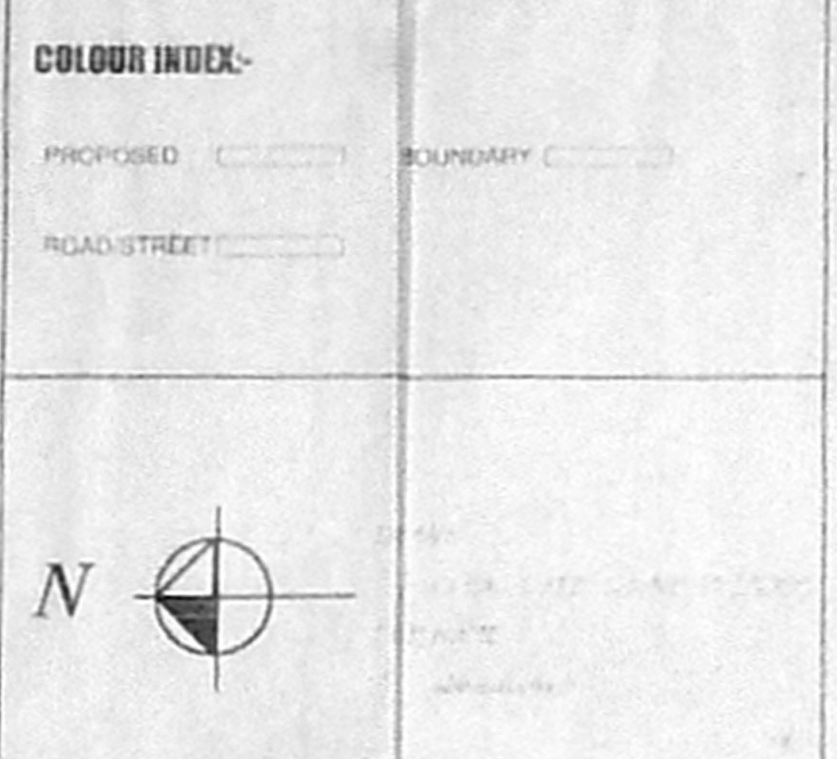

*Signature*






**OWNER:-**

**RP I**  
**Scoutay Plan.**

*Signature*

**LICENSED SURVEYOR:-**

V. SIVANAGARAJ, P.E.  
LICENSED ENGINEER, C.E. No. 207,  
COMPOSITION OF CHENNAI  
PANEL ENGINEER - STATE BANK OF INDIA,  
NEW BUILDING, 3 No. 21, NORTH USMAN ROAD,  
T. NAGAR, CHENNAI - 600 017  
PHONE: 2442 44

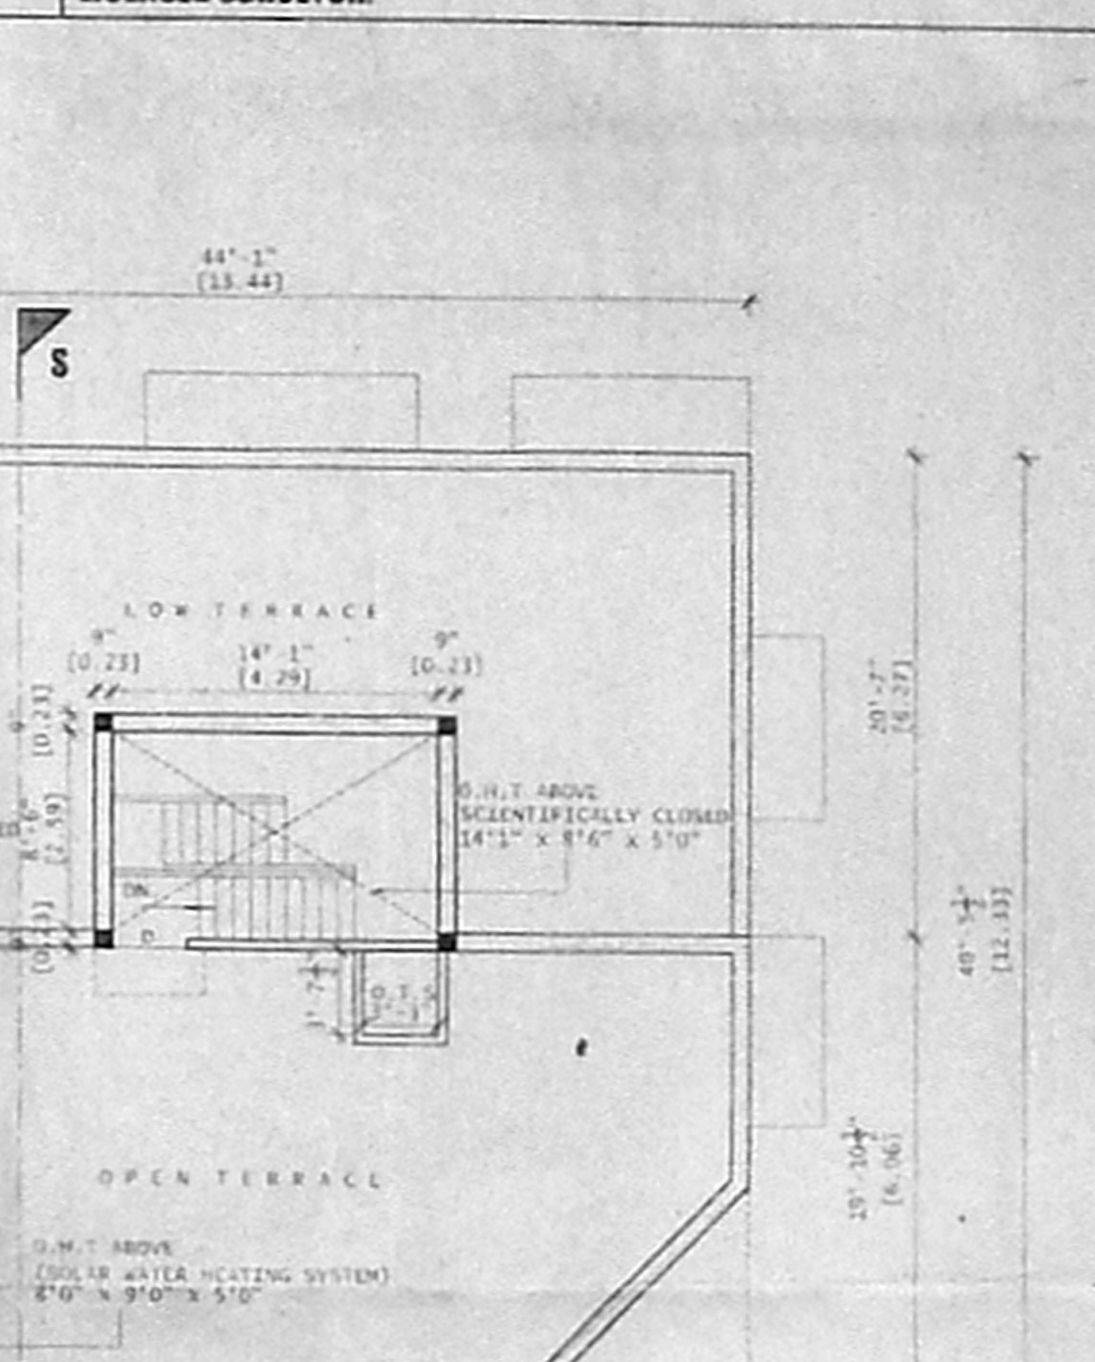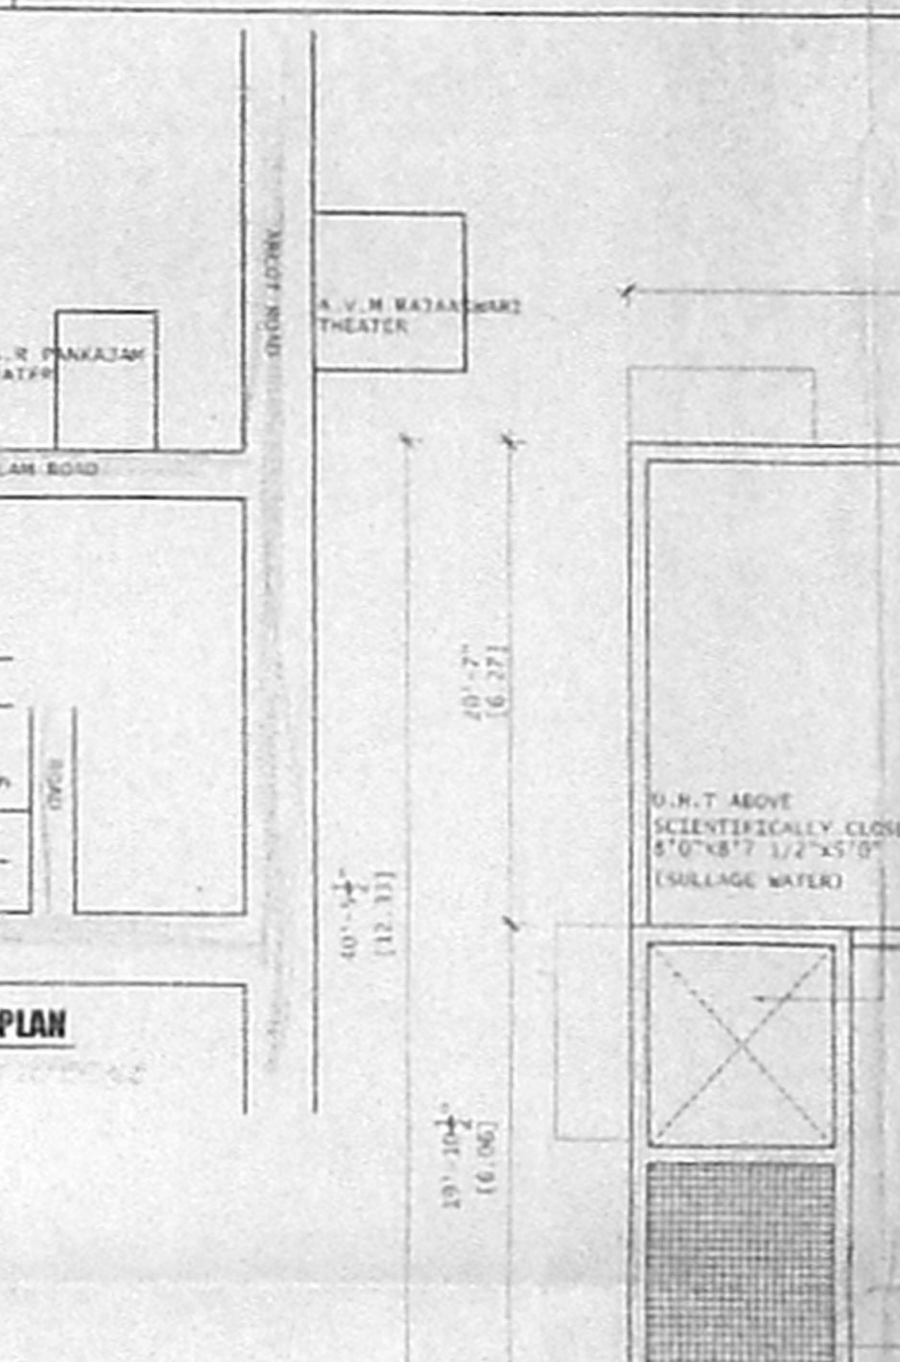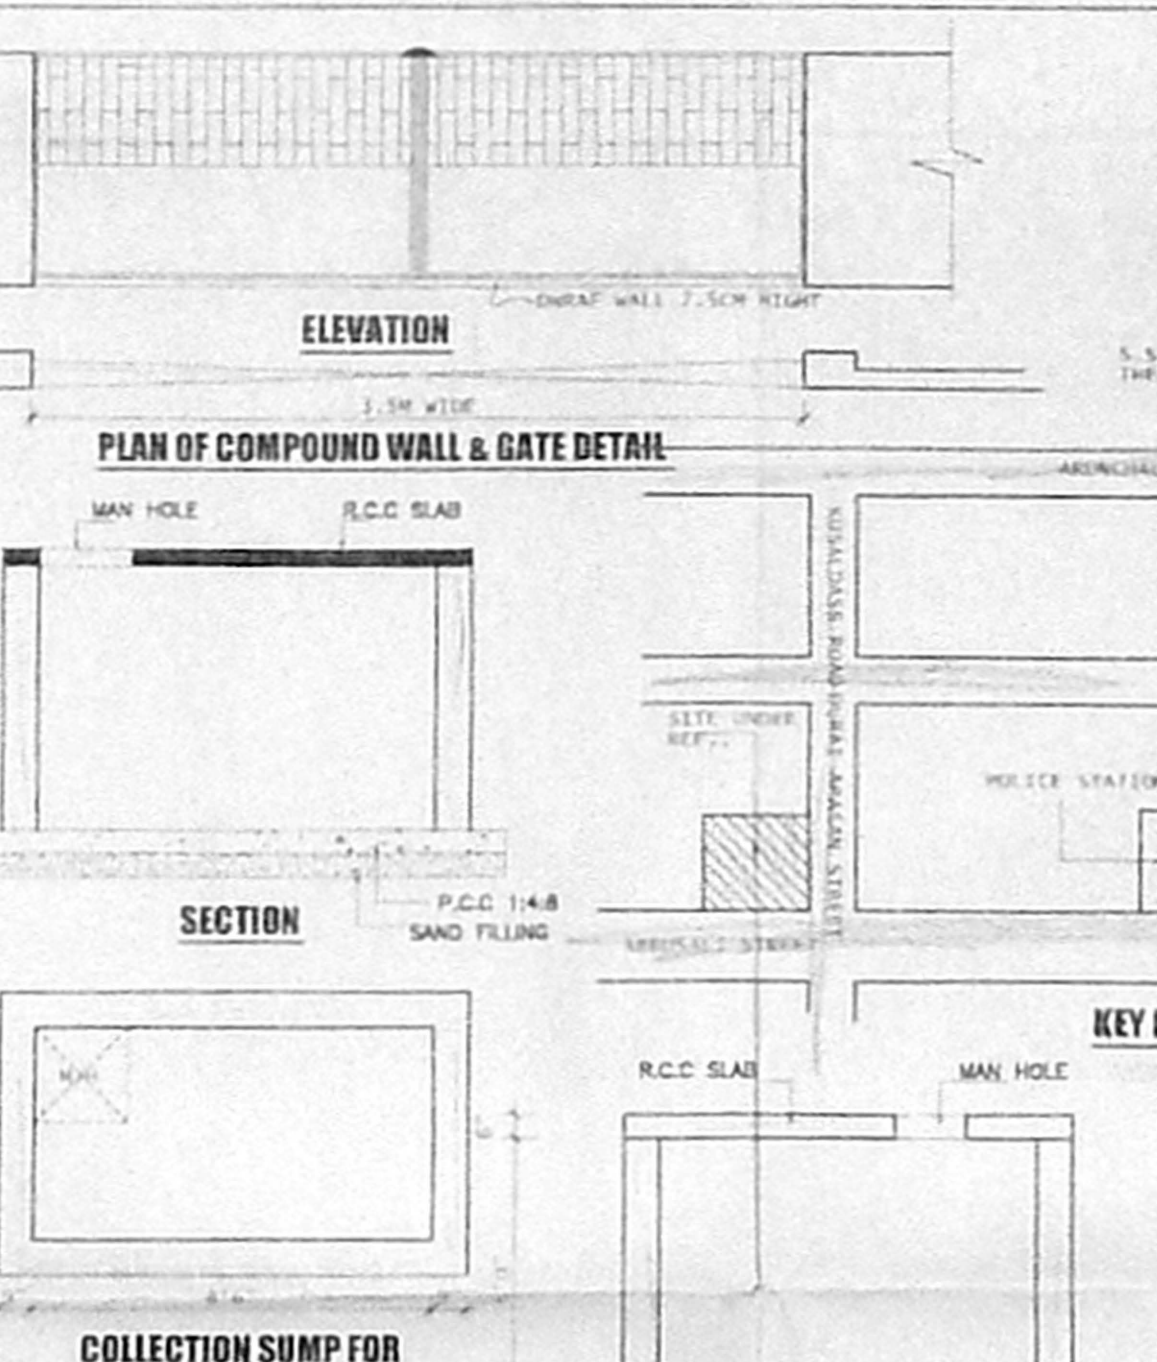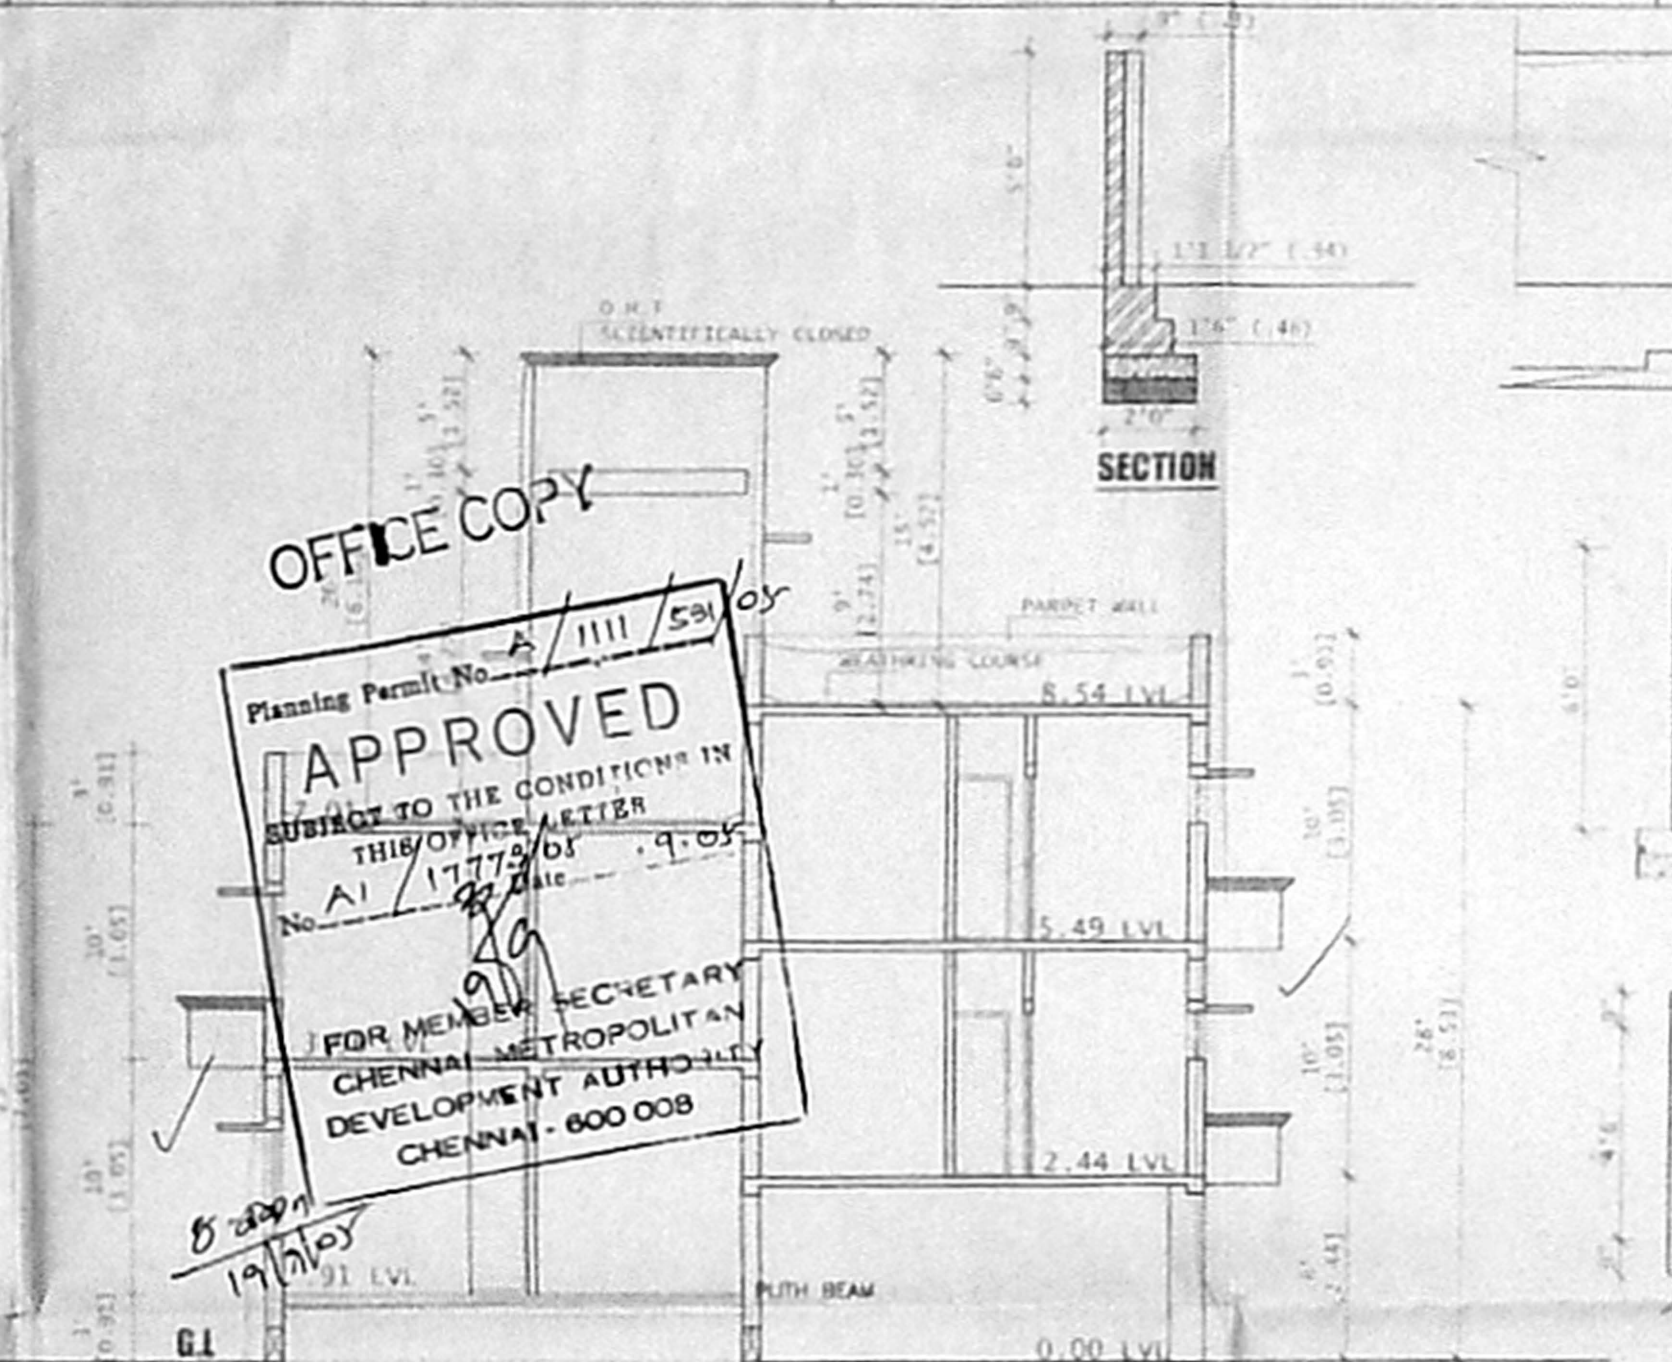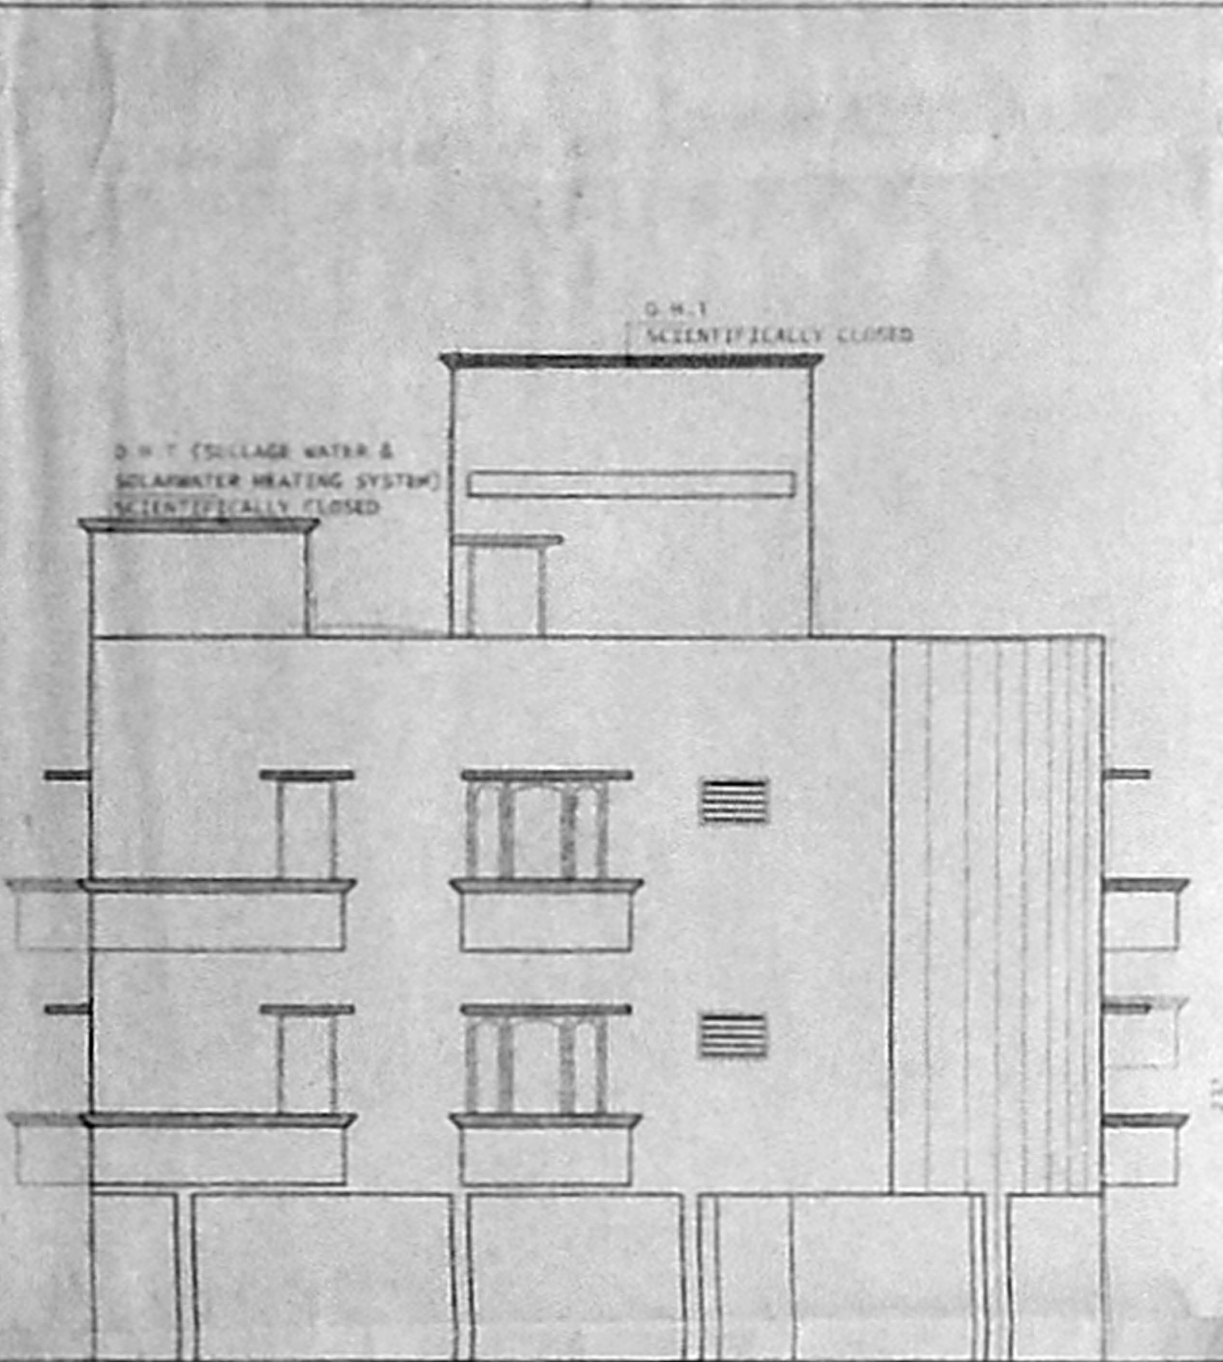

**OFFICE COPY**

Planning Permit No. A/1111/59/05

**APPROVED**

SUBJECT TO THE CONDITIONS IN THIS OFFICE LETTER

No. A1/17773/05

*Signature*

FOR MEMBER SECRETARY  
CHENNAI METROPOLITAN  
DEVELOPMENT AUTHORITY  
CHENNAI - 600 008

*Signature*

19/7/05

