

RP I  
S. 201  
21/9/05 89X63




**PLAN SHOWING THE PROPOSED CONSTRUCTION OF A RESIDENTIAL BUILDING AT PLOT NO. 20A/2, KAVENI STREET, SALGRAMAM, CHENNAI - 60.**  
NEW T.S. No. 126/6  
T.S. No. 124/2A/B,  
BLOCK NO. 27, OF  
SALGRAMAM VILLAGE, OF  
DIVISION NO. 120, ZONE - VII.

**JUNCTIONS:-**

D	DOOR	3'3" X 7'0"
D1	DOOR	3'0" X 7'0"
D2	DOOR	2'6" X 7'0"
W	WINDOW	5'0" X 4'6"
V	VENTILATOR	3'0" X 2'0"
F/W	FRENCH WINDOW	5'0" X 6'6"

**AREA STATEMENT:-**

	SQ. FT.	SQ. MT.
PLOT EXTENT (as per sub-division)	3308.00	307.31
PLOT EXTENT (as per site)	3275.00	304.35
GROUND FLOOR	1228.90	114.20
FIRST FLOOR	2042.75	189.85
SECOND FLOOR	961.40	89.35
TOTAL AREA	4233.05	393.40
PLOT COVERAGE	62.37%	
F.S. I	1.29	
STILT FLOOR	708.50	65.85

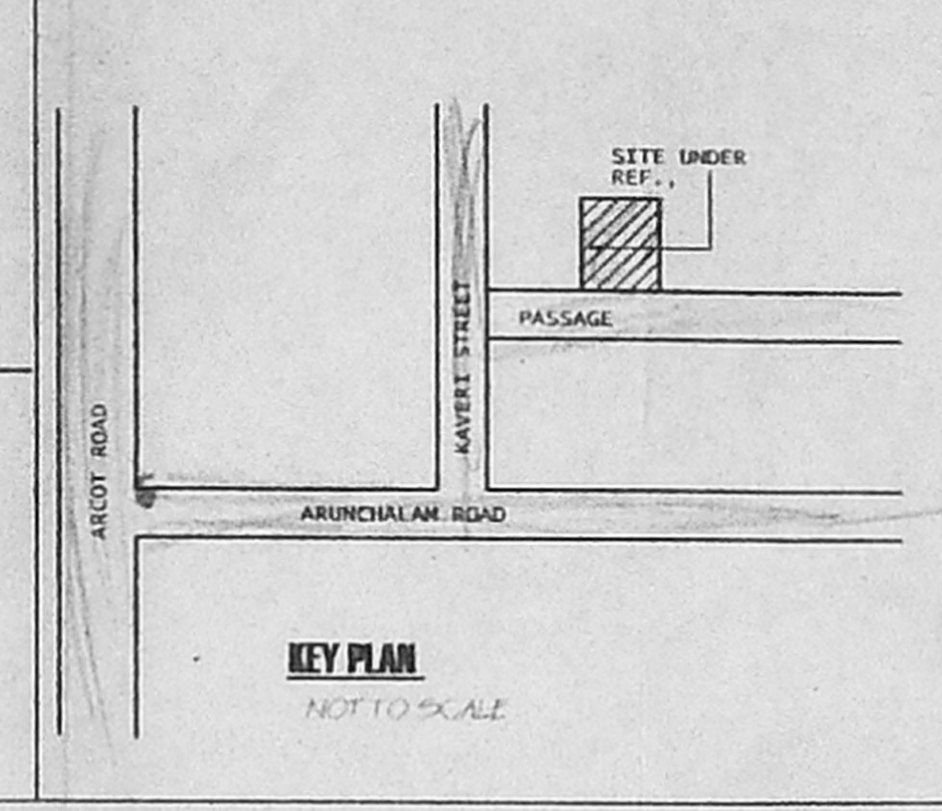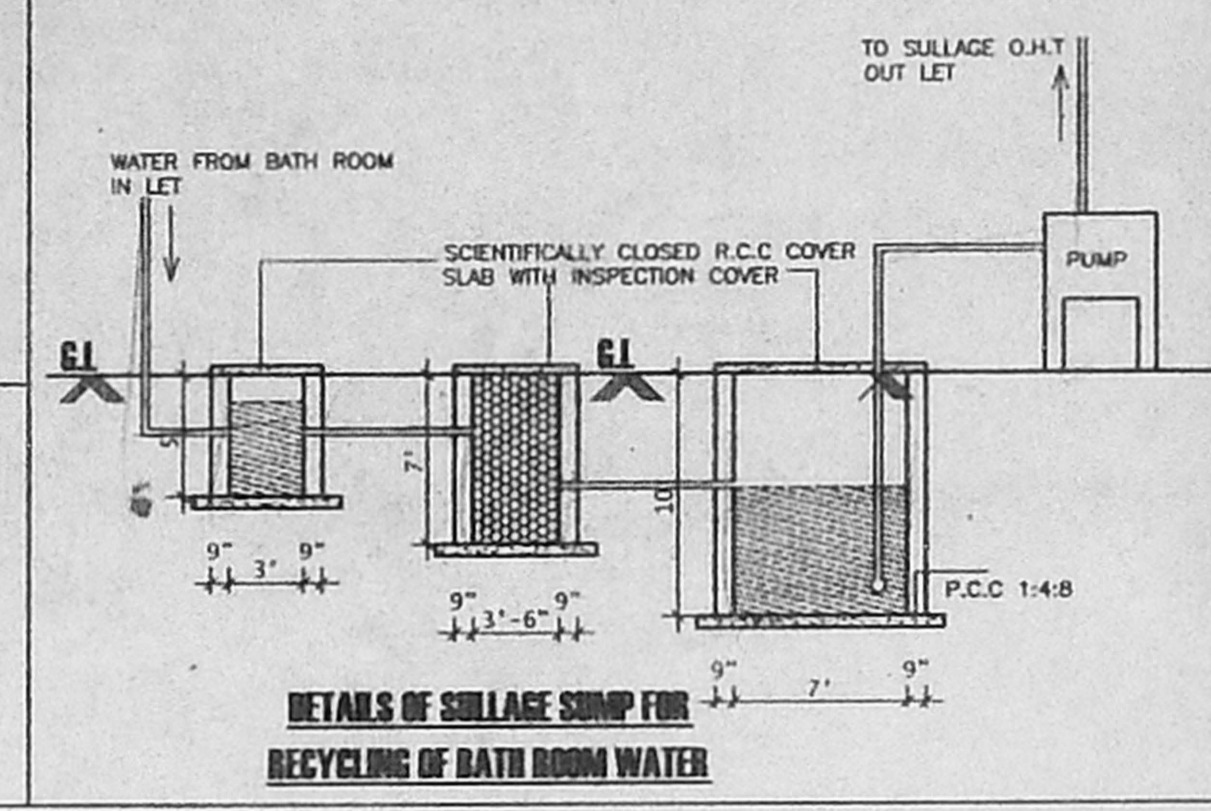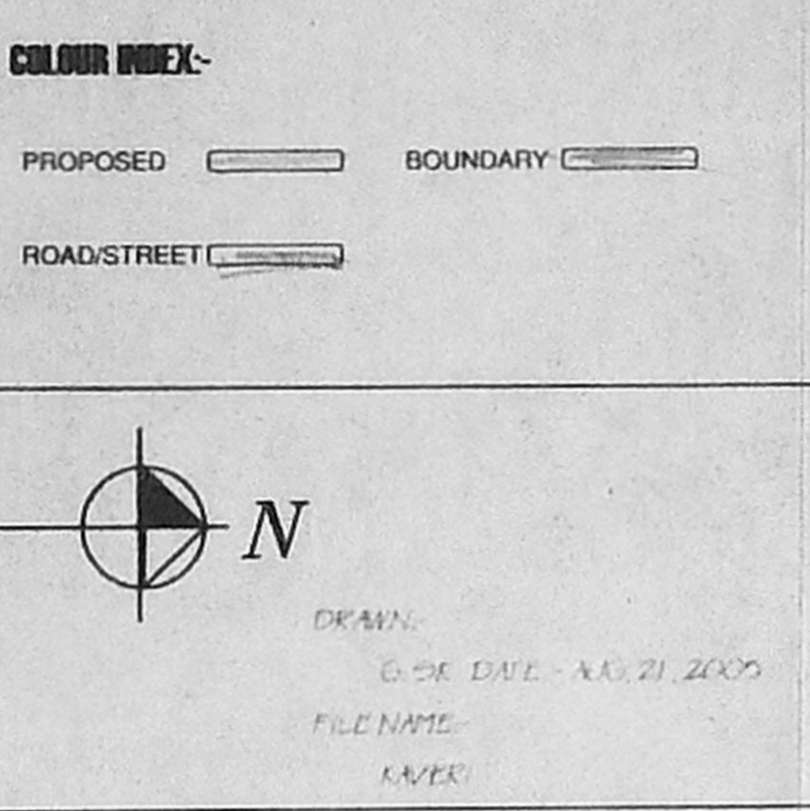

**OWNER:-**

**LICENSED SURVEYOR:-**

V. SRINIVASAN, L.C.E.,  
LICENSED ENGINEER, CLIN No. 207,  
CORPORATION OF CHENNAI,  
PANEL ENGINEER, STATE BANK OF INDIA,  
NEW No. 3, (Old No. 2), NORTH USMAN ROAD,  
T. NAGAR, CHENNAI-600 017,  
PHONE: 6343138

