

RECONSTRUCTION OF THE  
 RESIDENTIAL BUILDING AT  
 DOOR NO : 28, KAREEM  
 MOHIDEEN SAHIB STREET,  
 PUDUPET, CHENNAI - 600002  
 TRIPPLICANE VILLAGE, R.S NO:  
 3296/3, BLOCK NO : 66.





செ. பெ. வ. கு. (TRIPPLICANE) DIVISION 82, ZONE : 06

ச. எண் : 29054/2005  
 உதவியாளர் :  
 தி. ச. #/6  
 உ.தி.அ. 6

SCHEDULE OF JOINARY






JOINARIES	FEET	METRE
MAIN DOOR	5'0" x 7'0"	1.00 x 2.13
DOOR	3'0" x 7'0"	0.91 x 2.13
DOOR	5'0" x 7'0"	0.76 x 2.13
WINDOW	5'0" x 4'0"	1.52 x 1.22
WINDOW	4'0" x 4'0"	1.22 x 1.22
WINDOW	3'0" x 4'0"	0.91 x 1.22
VENTILATOR	2'0" x 1'0"	0.61 x 0.30
6" JOLLY	3'0" x 2'0"	0.91 x 0.61

NOTE: ALL DIMENSIONS ARE IN FEET & METRE  
 SCALE 1" = 8' 0" (1:100)

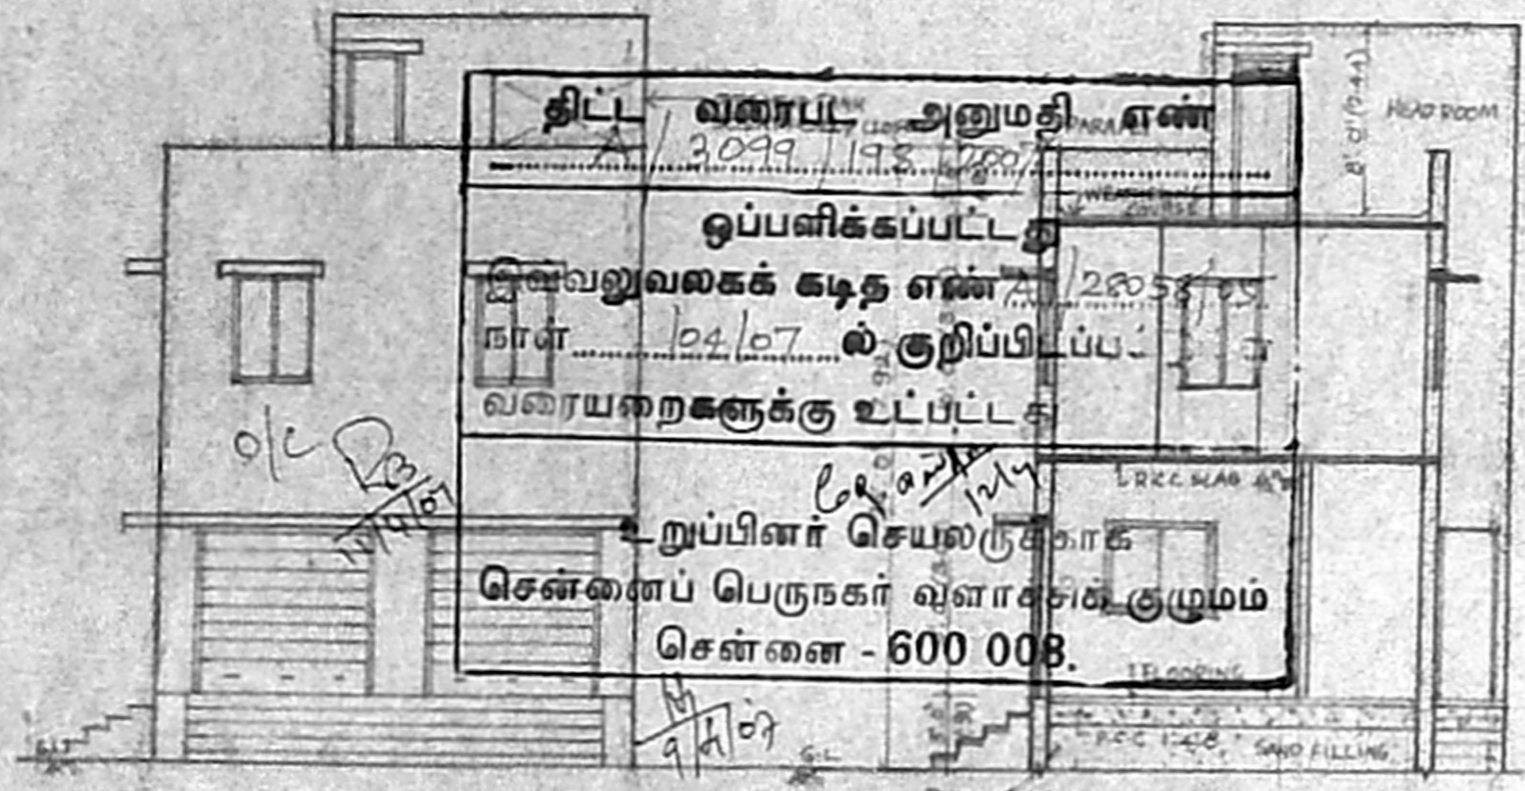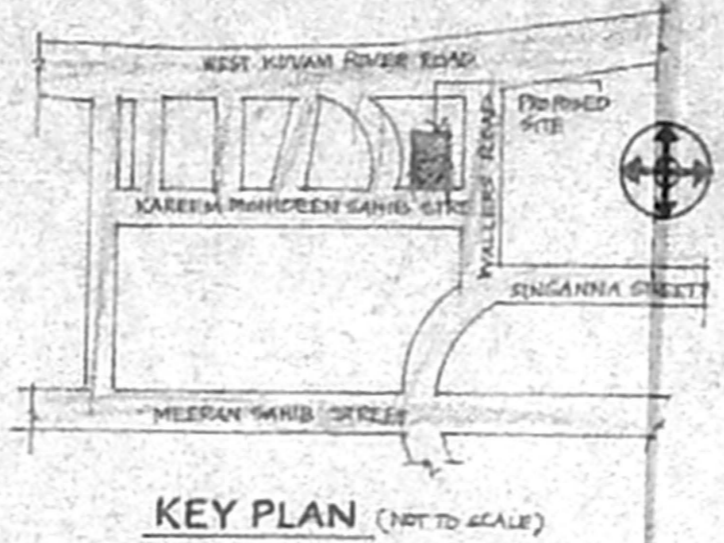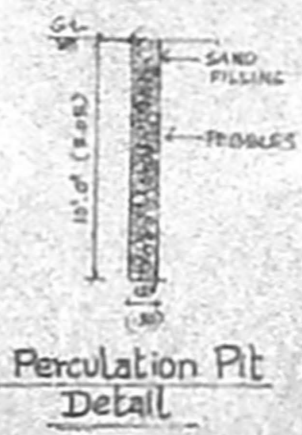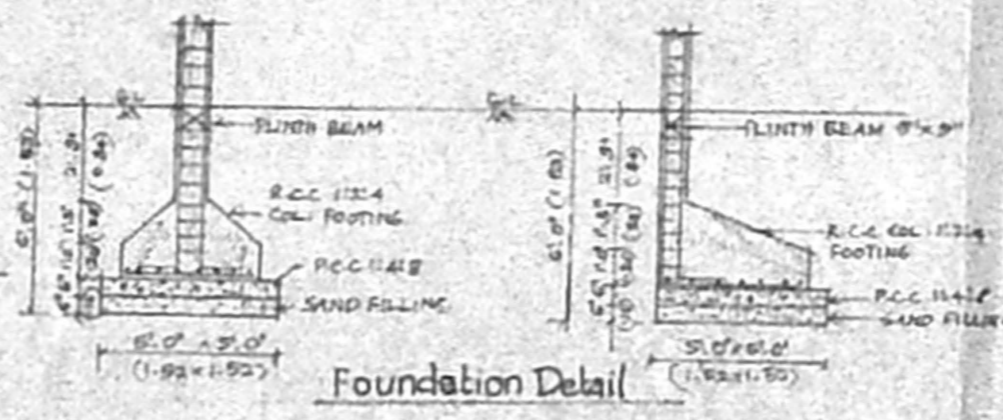

திட்ட வரைபடம் அனுமதி எண்  
 3099/198/2005  
 ஒப்பளிக்கப்பட்டது  
 இவ்வலுவலகக் கடித எண் A/28054/2005  
 நாள் 04/07/2005 ல் குறிப்பிடப்பட்ட  
 வரையறைகளுக்கு உட்பட்டதாக  
 உறுப்பினர் செயலாக்கமாக  
 சென்னைப் பெருநகர் வளர்ச்சித் துறையும்  
 சென்னை - 600 008.

SECTION ON AA

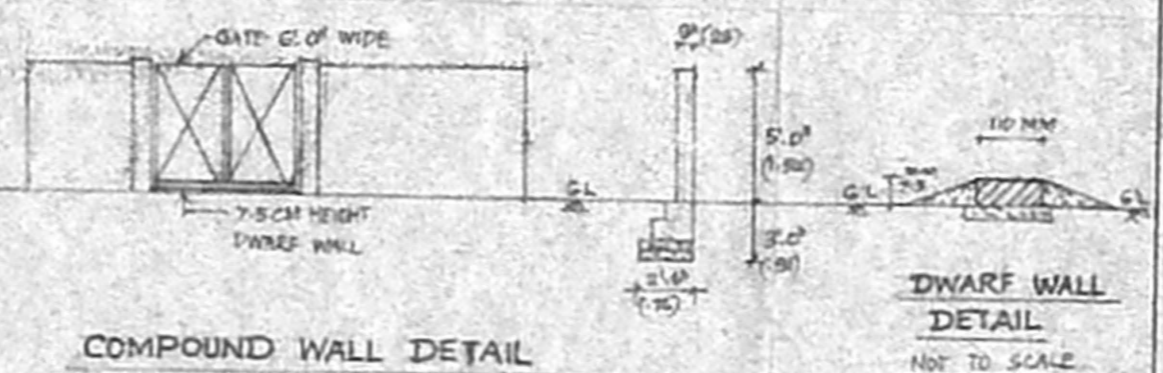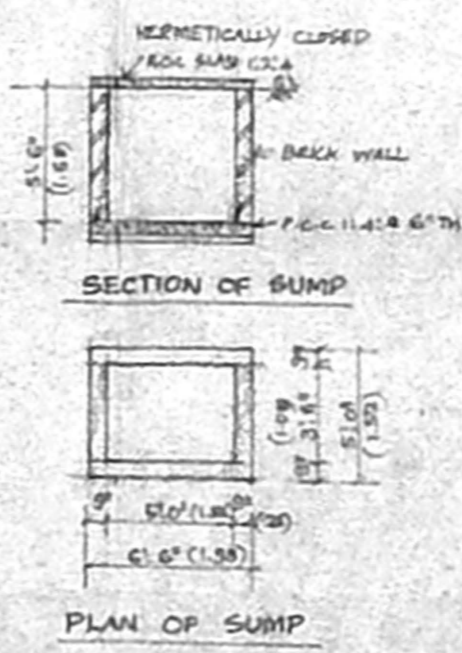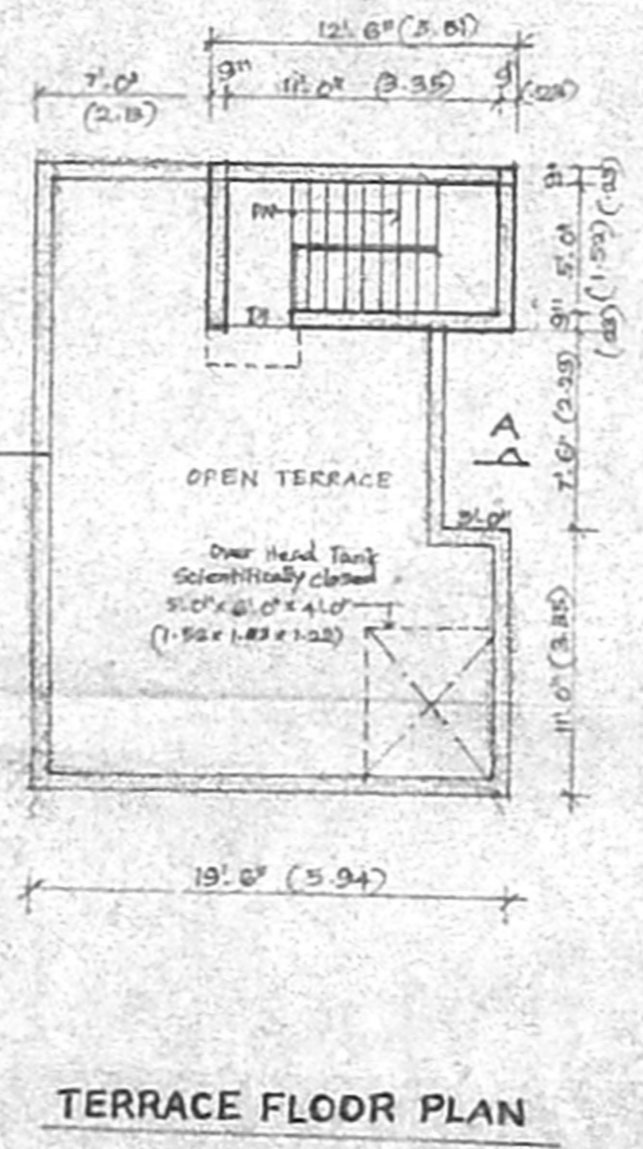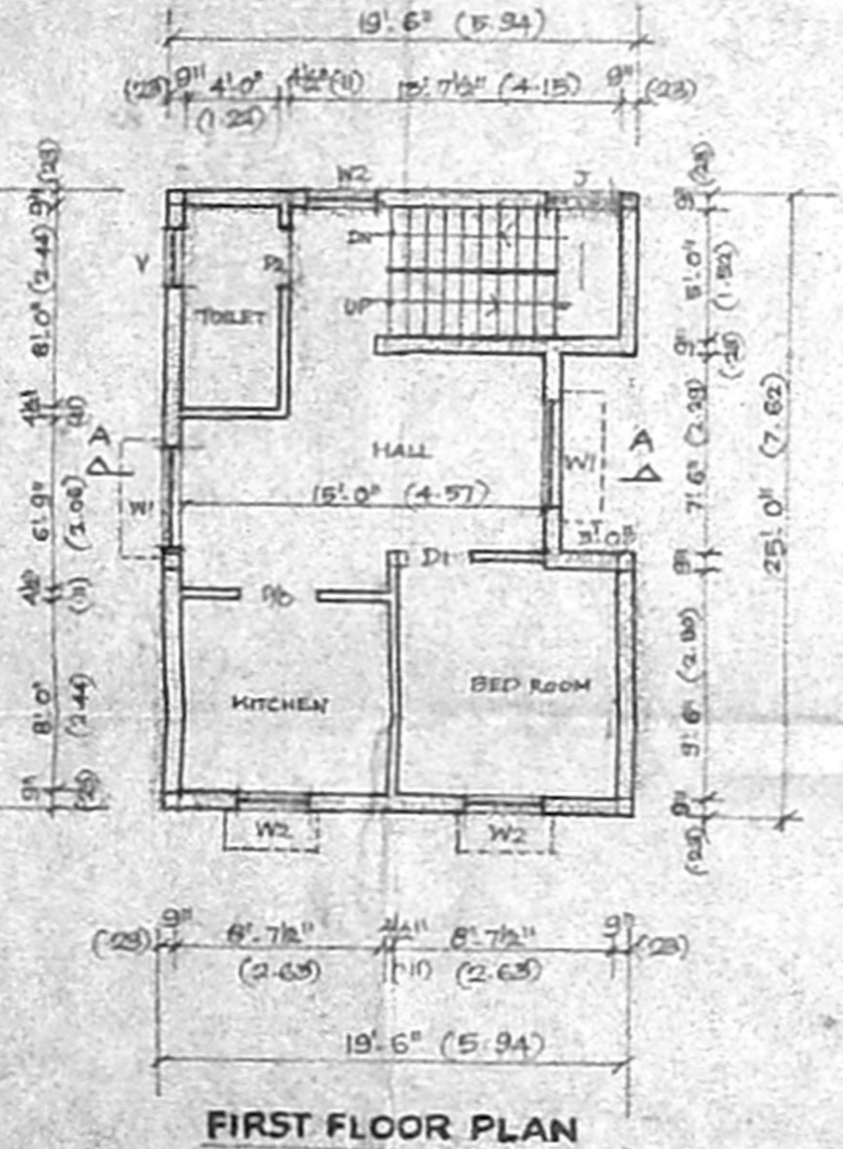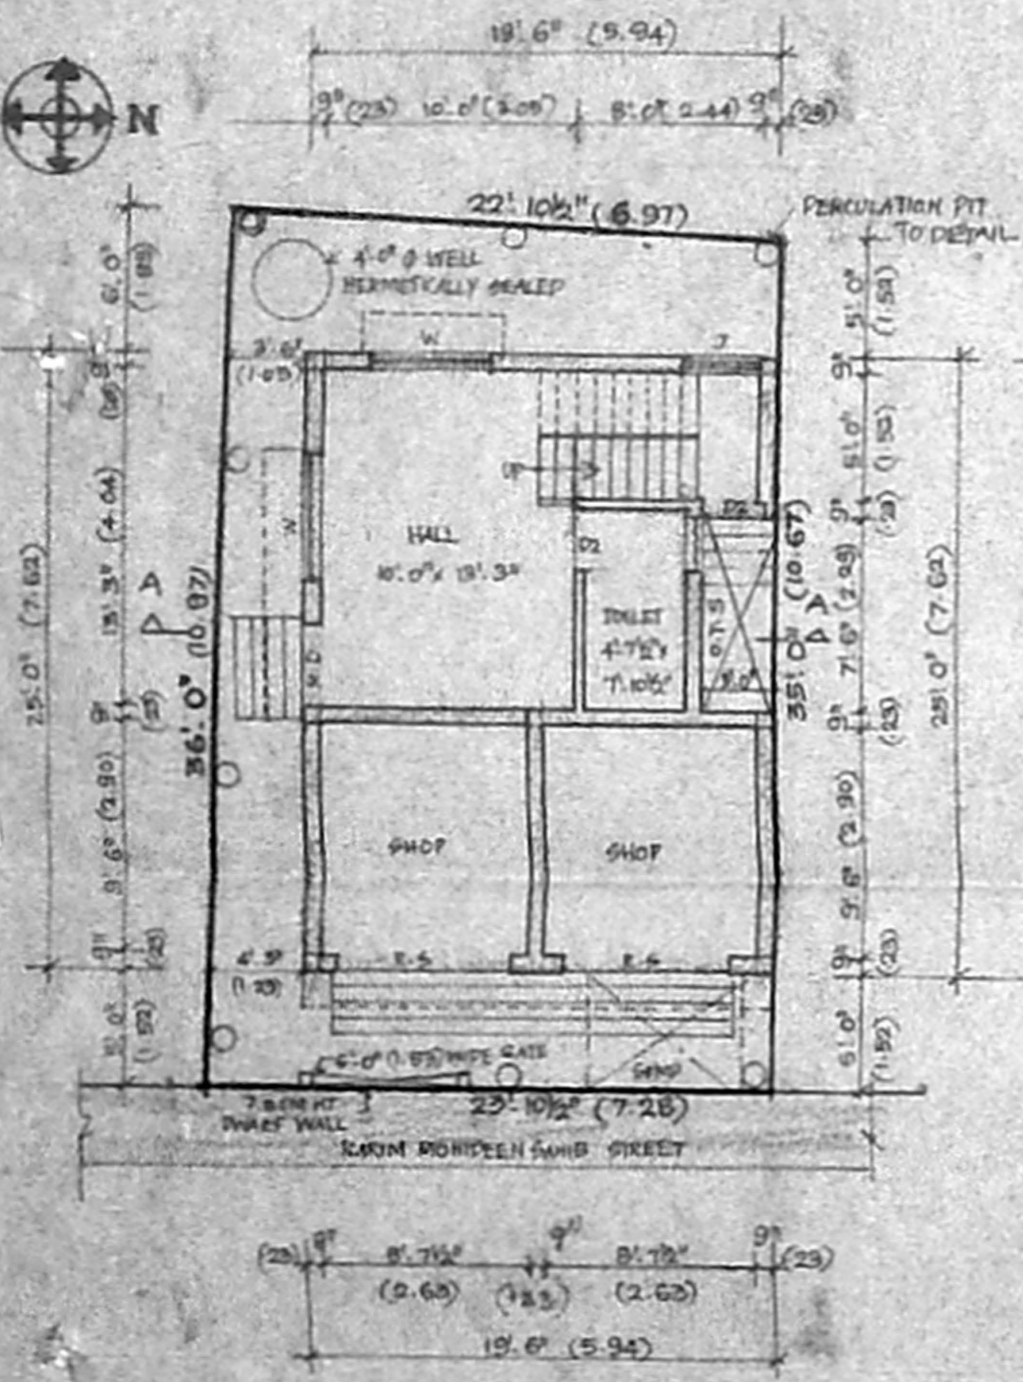

AREA STATEMENT 53x41

DESCRIPTION	SQ. FT	SQ. M
PLOT EXTENT	846.00	78.50
GROUND FLOOR AREA	466.50	43.36
FIRST FLOOR AREA	487.50	45.31
TOTAL AREA	954.00	88.67
PLOT COVERAGE	58%	
F.S.I.	1.12	

SPECIFICATION

FOUNDATION : R.C.C. COLUMN FOOTING C.C. 1:4:8  
 SUPER STRUCTURE : BRICK WORK IN C.M. 1:5 1st CLASS BRICK  
 R.C.C. WORK : ALL R.C.C. WORK 1:2:4 USING M.25 GRADE  
 PLASTERING : FOR WALL C.M. 1:5 MIX FOR CEILING C.M. 1:4  
 FLOORING : QUALITY MOSAIC TILES USING C.M. 1:5  
 JOINERY : ALL JOINERY ARE USING QUALITY TIMBER  
 WEATHERING : BRICK JELLY WITH LIME CONCRETE  
 COURSE : FINISHED WITH COUNTRY TILES ONE LAYER

COLOUR INDEX

PROPOSED	BOUNDARY	ROAD

OWNER SIGNATURE *Shanmugam*

ER. K. SELVAM,  
 BE. (Civil), AMIE., C.Eng(I), FIV.,  
 CHARTERED ENGINEER & APPROVED VALUER,  
 CLASS-I LICENSED SURVEYOR,  
 Reg No: 600/2004/1006  
 DOOR No: 11/206 11th BLOCK,  
 MOGAPPAR EAST, CHENNAI-600 037  
 (NEAR. MGR ADARSH SCHOOL)  
 PHONE No: 26562050 55252050  
 CELL No: 9841282050

LICENSED SURVEYOR