


PLAN SHOWING THE PROPOSED RESIDENTIAL BUILDING AT PLOT NO:5B, BLOCK NO:10,T.S. NO:85/5 PART IN ANDAVAR STREET, PULIYUR VILLAGE, CHOOLAIMEDU,CHENNAI-94. EGMORE-NUMGAMBAKKAM TALUK, CHENNAI DISTRICT, DIVISION NO:74, ZONE - V


OFFICE COPY

FILE NAME: D:\scp\draw\Class\aimedu 5B.dwg


NOTE ALL DIMENSIONS ARE IN "M"

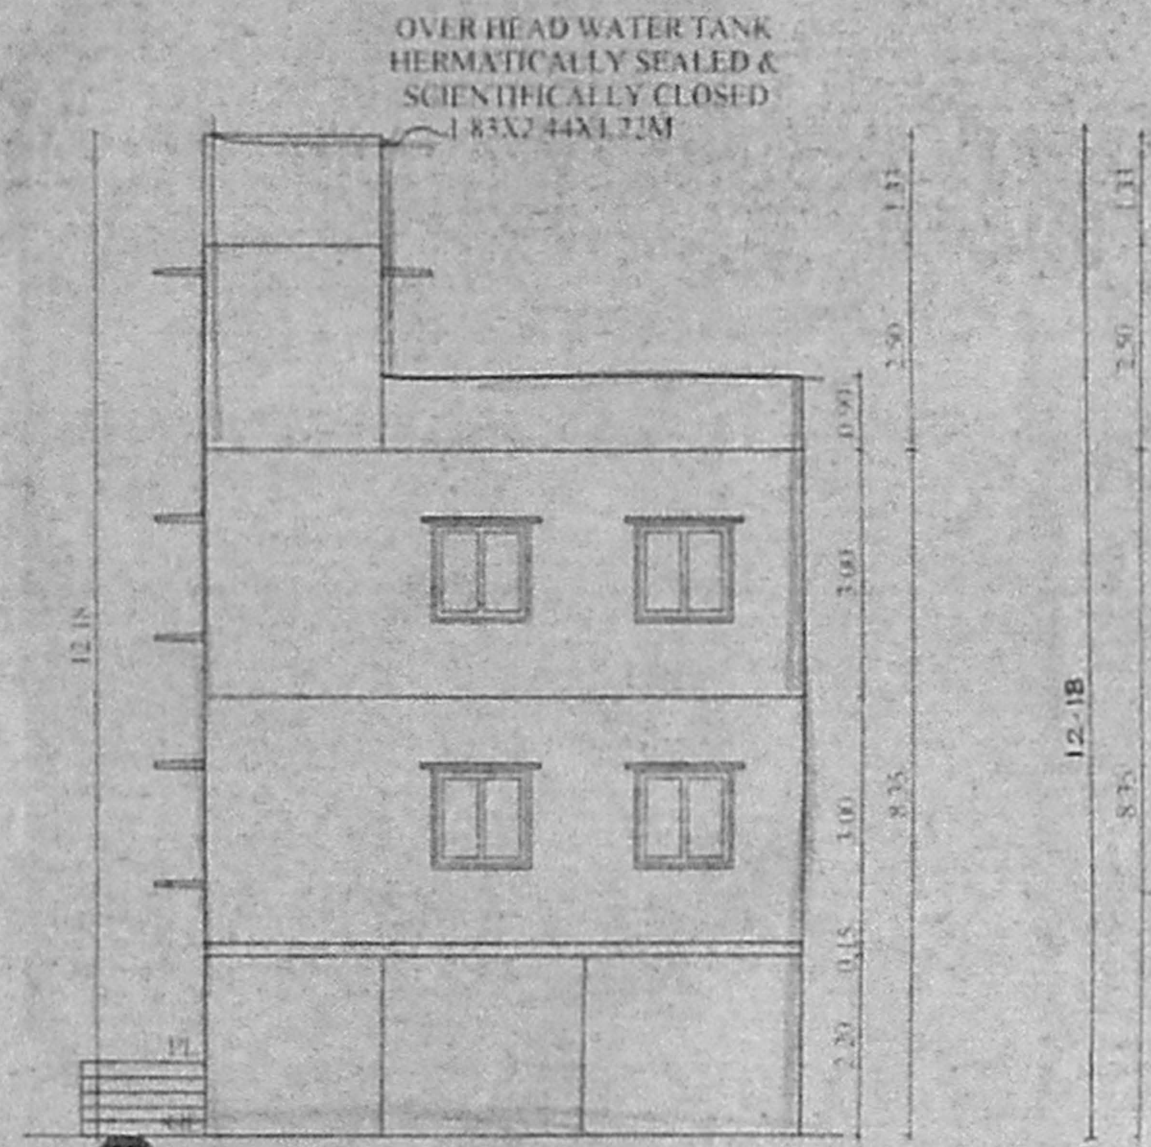









FRONT ELEVATION

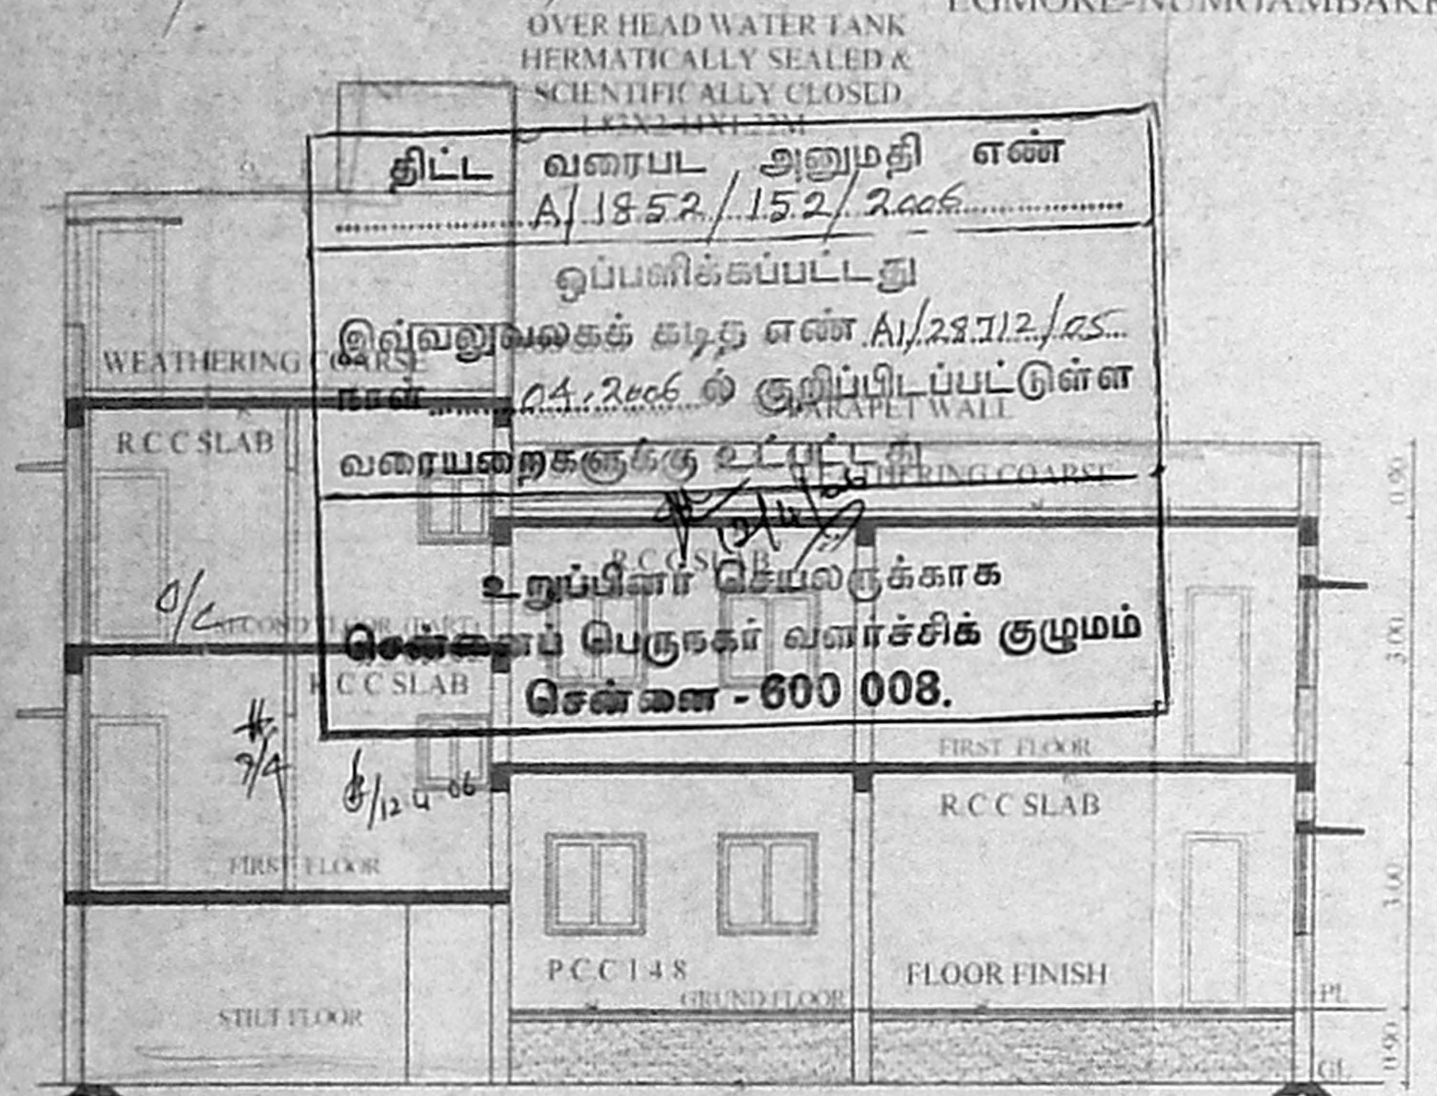

SECTION ON A - A

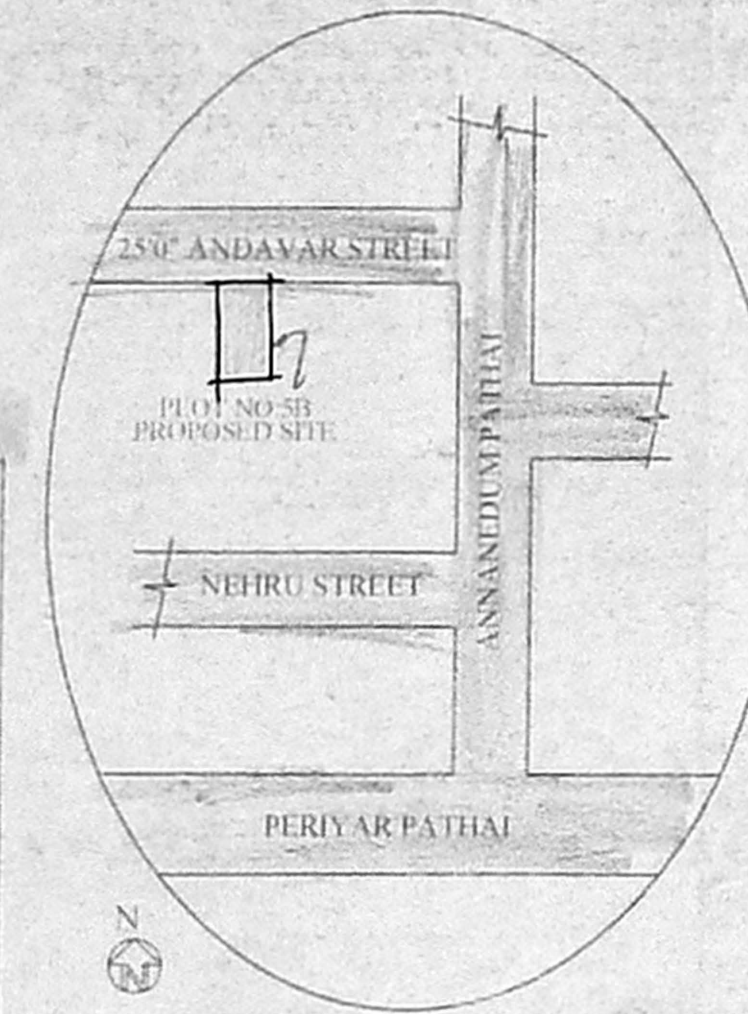

KEY PLAN (N.T.S)

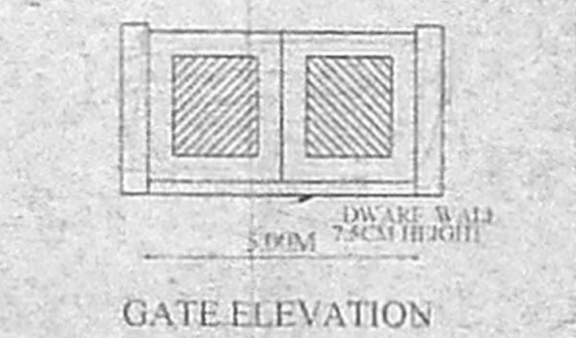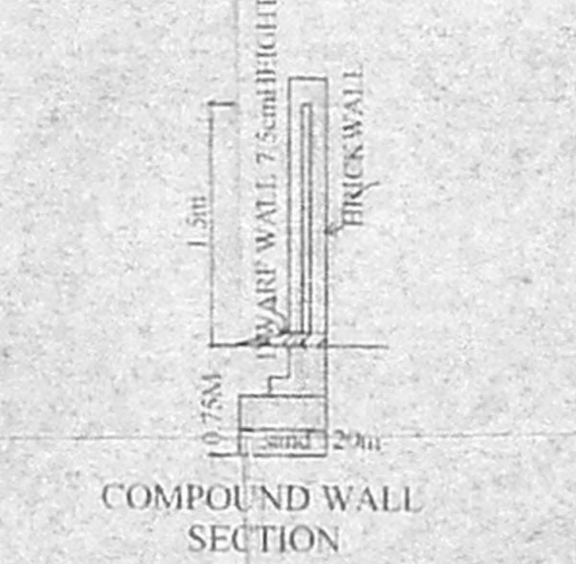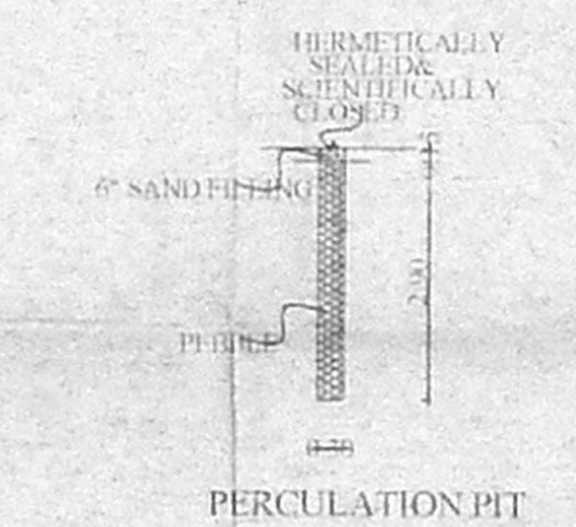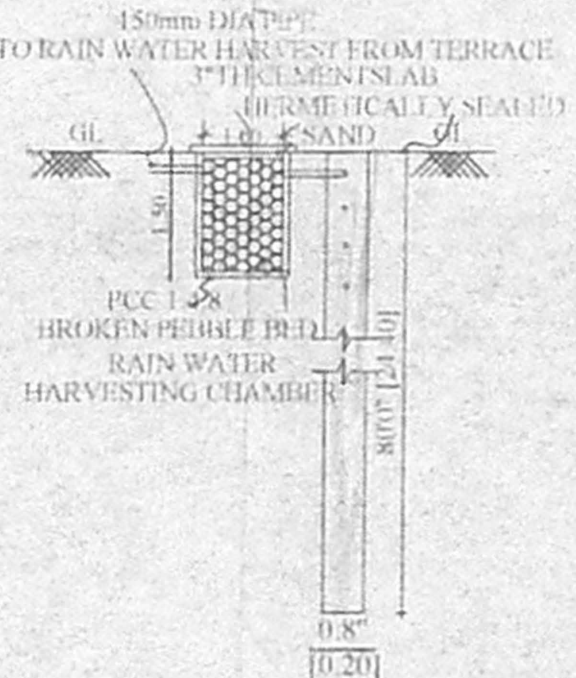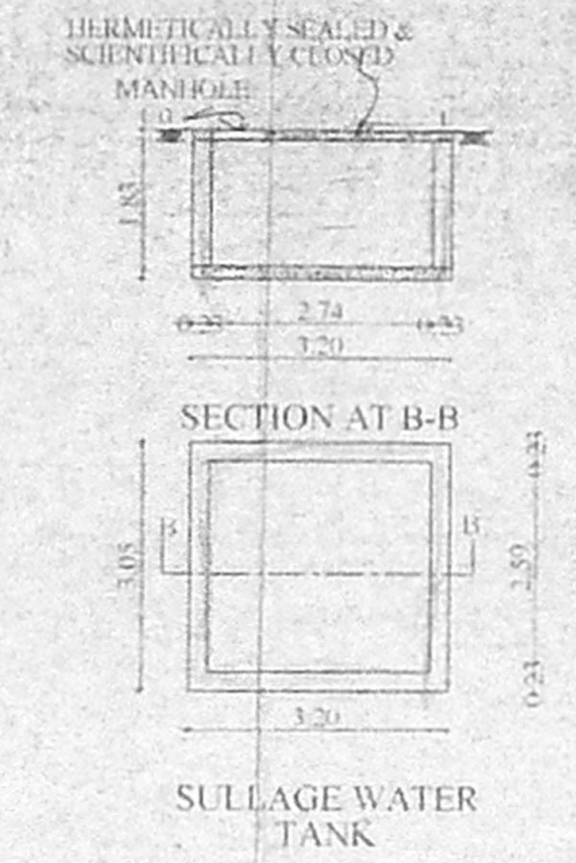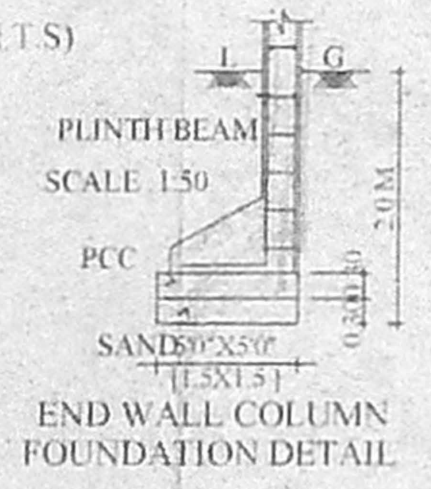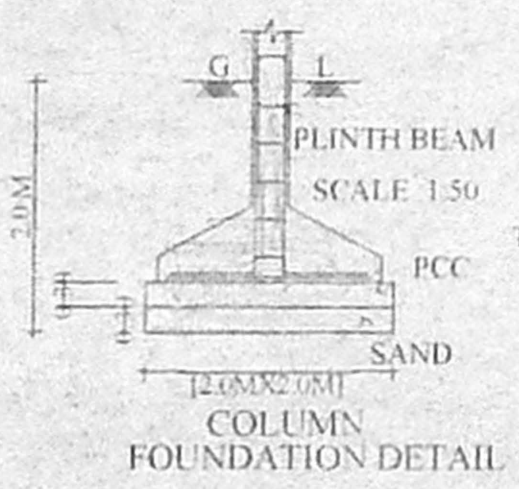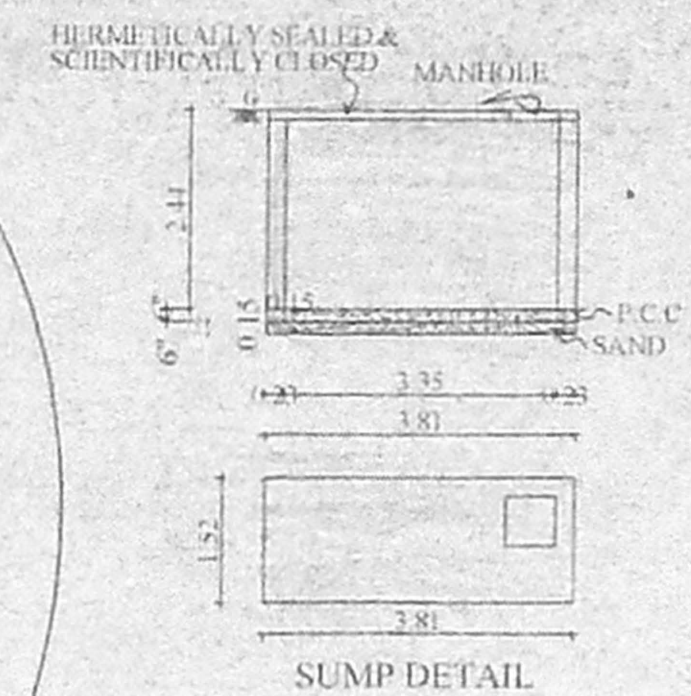

கெ. வெ. வ. கு. (யி) எண்	7420/11
ந. எண் WINDOW A/1287/2/05	7420/11
உதவியாளர்	Revised plan
வ. ந. தரப்பட்ட	0.90X0.90
VENTILATOR	0.90X0.60

DRN BY: 76049.7

COLOUR INDEX	
PROPOSED	[Symbol]
ROAD	[Symbol]
BOUNDARY	[Symbol]

SPECIFICATION	
FOUNDATION - COLUMN FOUNDATION	
COLUMN SIZE	30X45CM
WALL	9" TH (230) BRICK WALL
RCC	1:1.5:3 USING M25 GRADE CONC
WOODWORK	COUNTRYWOOD
FLOORING	MOSAIC FLOORING

AREA STATEMENT		
	SQM	SOFT
PLOT AREA	177.04	1905.00
STILT FLOOR/ GROUND FLOOR AREA	113.79	
FIRST FLOOR AREA	113.79	
SECOND FLOOR (PART) AREA	39.30	
	266.88	
NON F.S.I		
CAR PARKING	25.72	SQM
STAIRCASE & HEAD ROOM AREA	12.63	
O. T. S AREA (EACH FLOOR)	2.18	
GROUND COVERAGE	64.27%	
F.S.I	1.36	

OWNER

ARCHITECT  
**C. VEERANAN, B.Arch.**  
 Regd. Architect, No.91/14277  
 Licenced Surveyor, CI - I, No.290  
 A-2, 1st Floor, Srinivasa Arcade,  
 112, Arunachalam Road,  
 Saligramam, Chennai - 600 09

