



ELEVATION

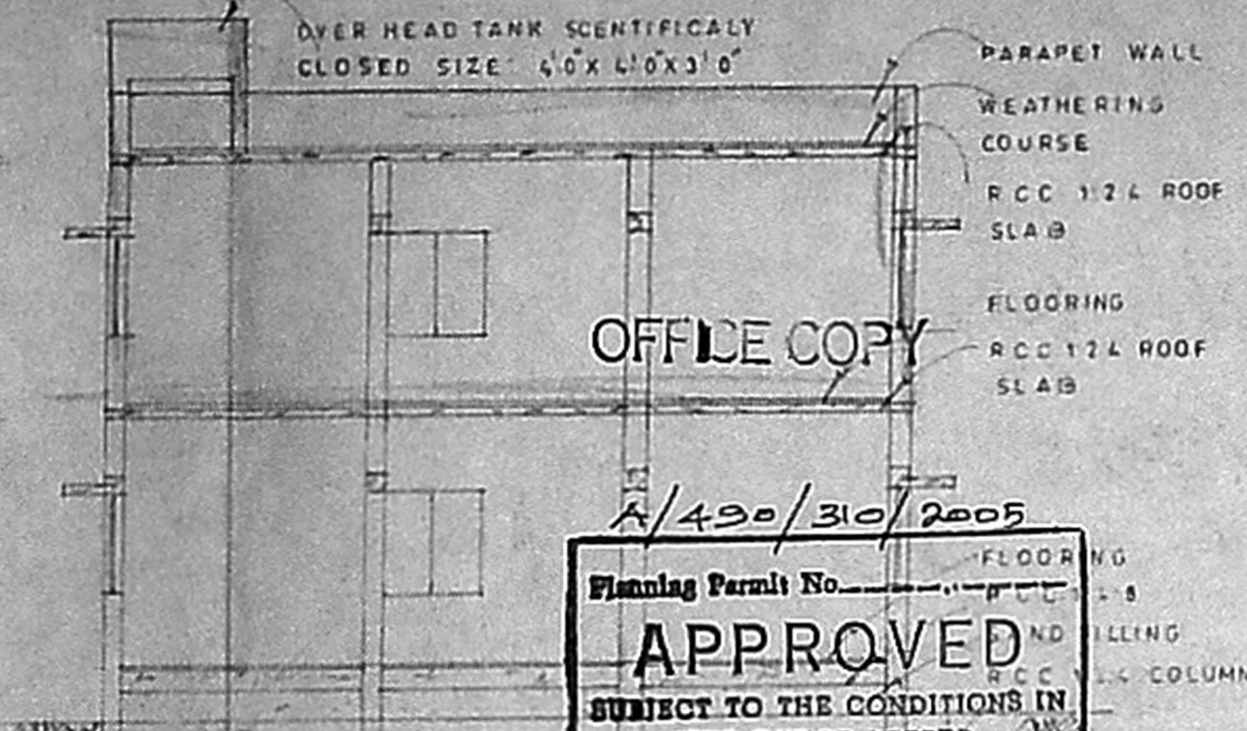


SECTION A-B

Planning Permit No. A/490/310/2005
APPROVED
 SUBJECT TO THE CONDITIONS IN THIS OFFICE LETTER.
 No. A/2930/05 Date 08-05
 FOR MEMBER SECRETARY
 CHENNAI METROPOLITAN
 DEVELOPMENT AUTHORITY
 CHENNAI - 600 008.

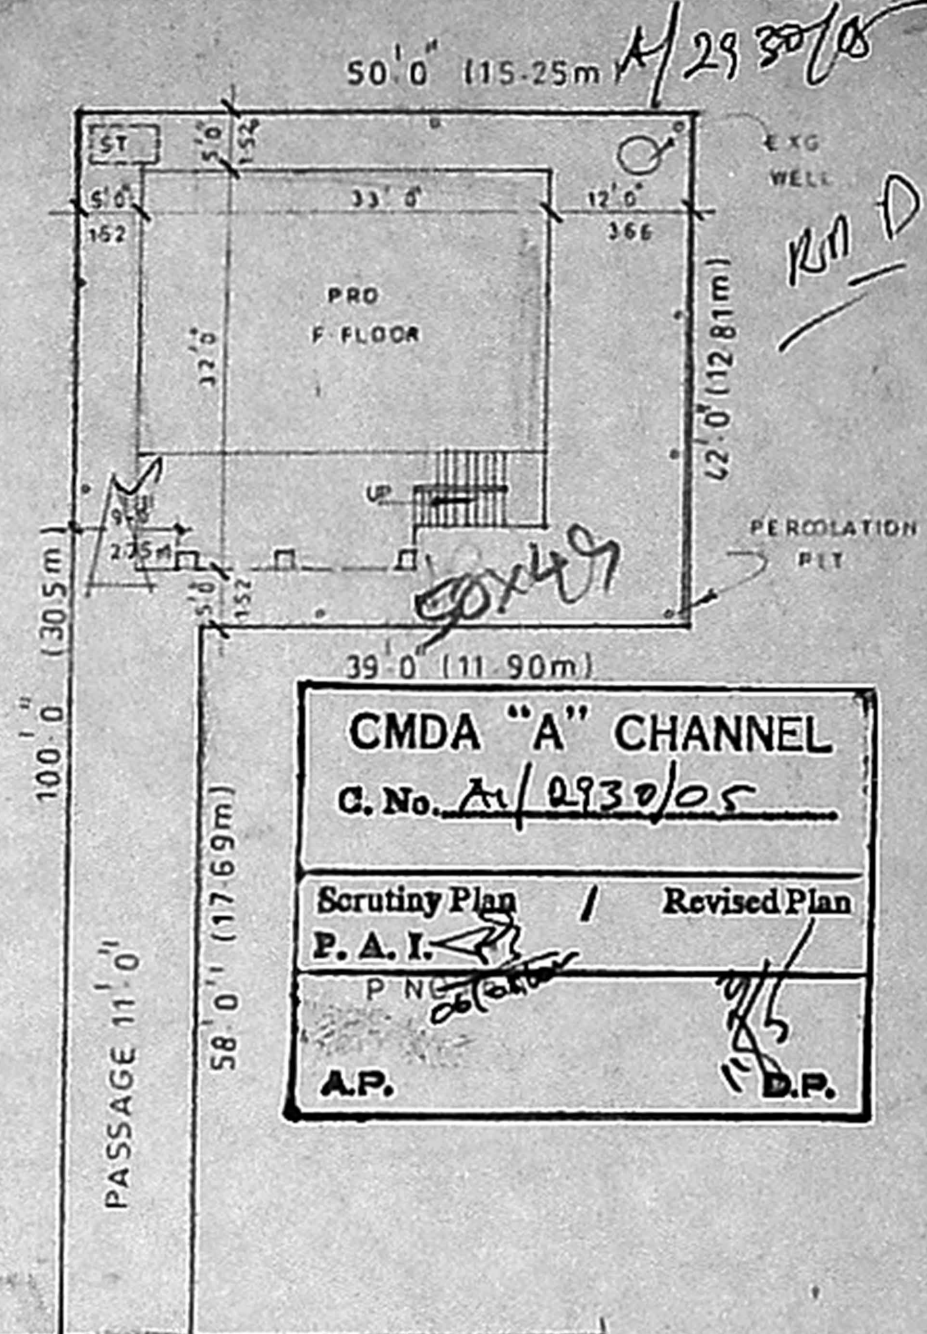


50' 0" (15.25m) A/2930/05
 EXG WELL
 12' 0" 366
 33' 0" 1006
 32' 0" (9.76m)
 PERCOLATION PIT
 100' 0" (30.5m)
 58' 0" (17.69m)
 39' 0" (11.90m)
CMDA "A" CHANNEL
 C.No. A/2930/05
 Scrutiny Plan / Revised Plan
 P. A. I. / P. N. S. / A. P. / D. P.

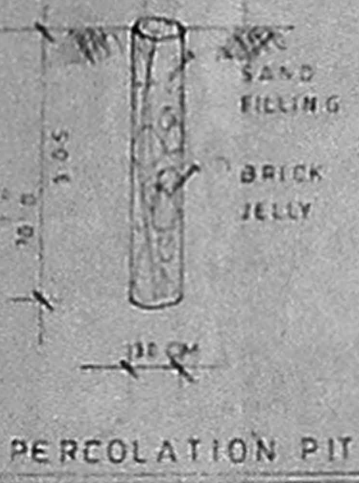


PERCOLATION PIT




KEY PLAN

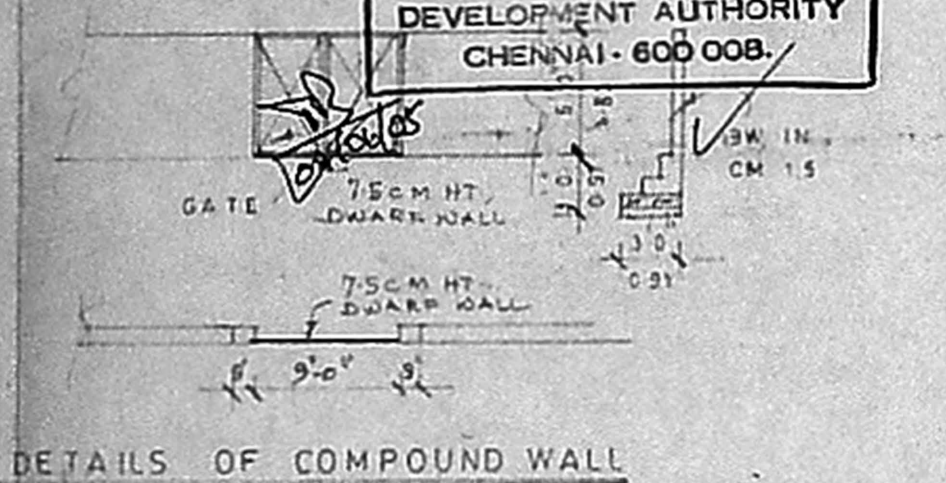


DETAILS OF COMPOUND WALL

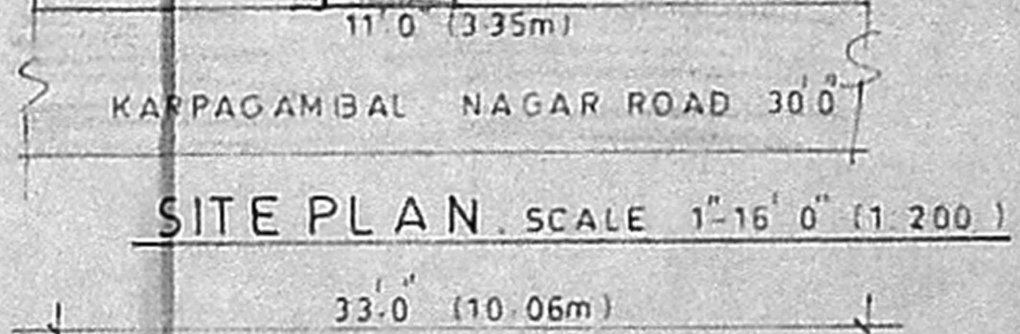


SITE PLAN SCALE 1"=16' 0" (1:200)

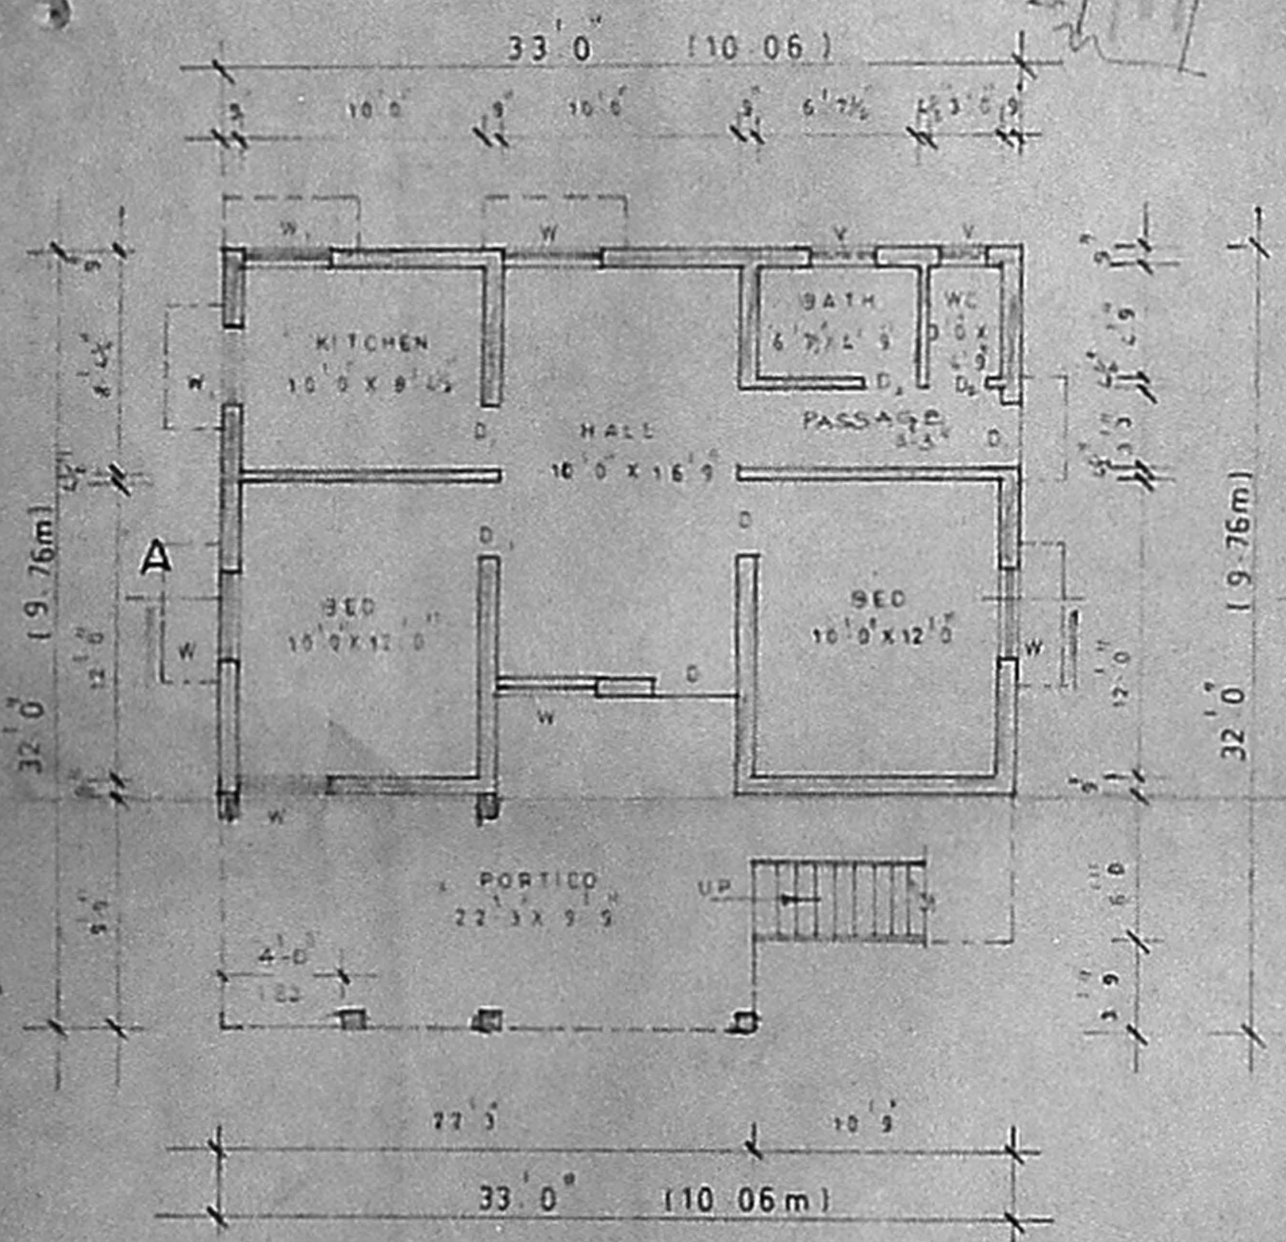

EXG. GROUND FLOOR PLAN

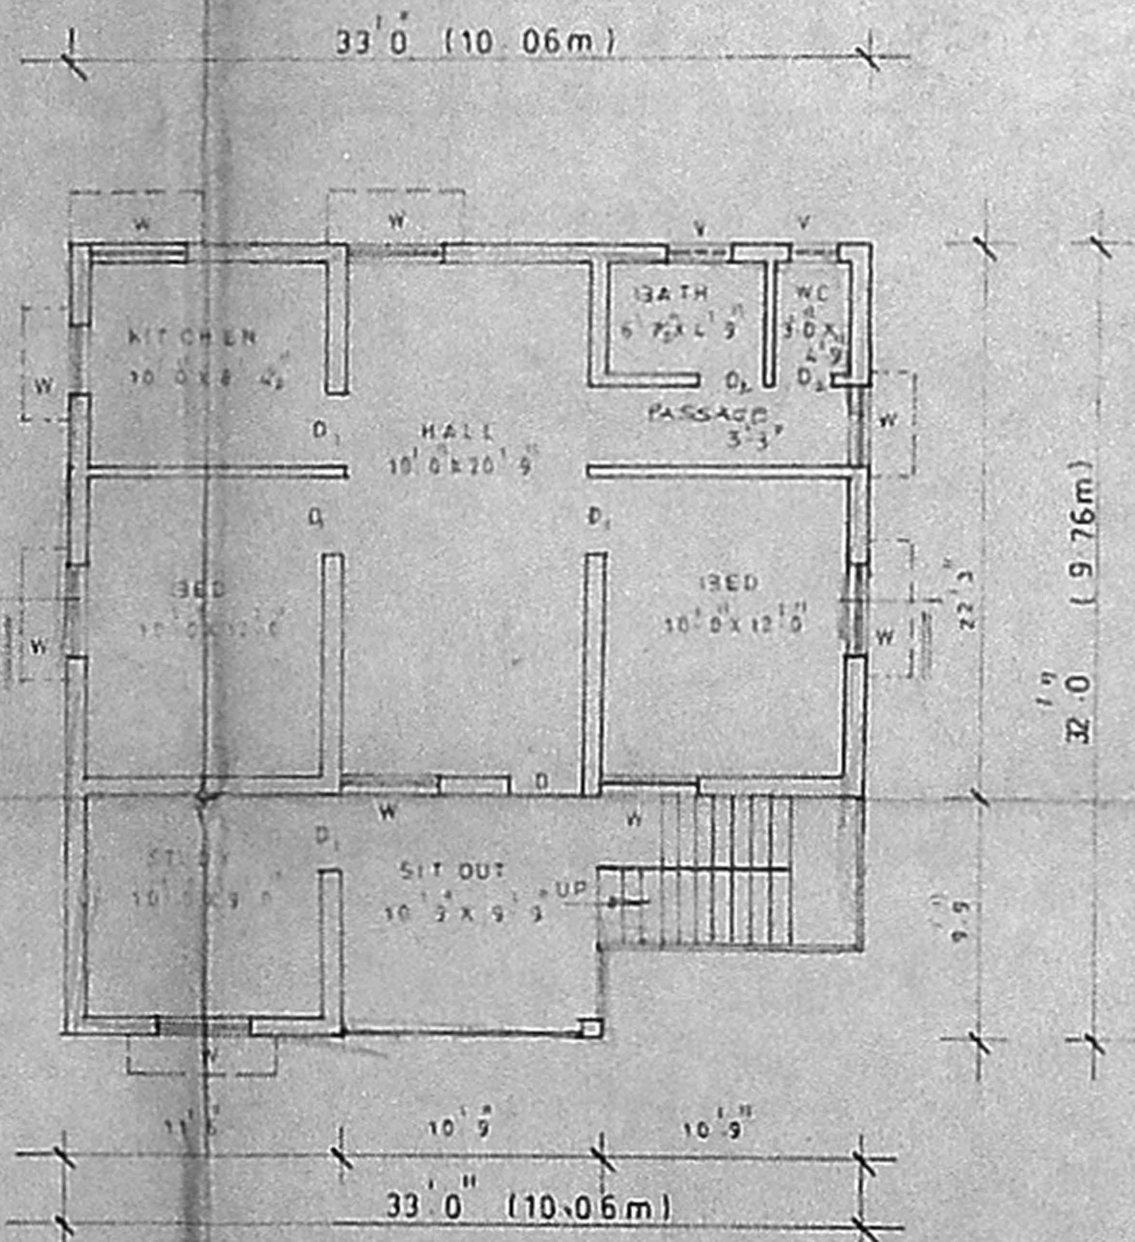

PRO. FIRST FLOOR PLAN SCALE 1"=8' 0" (1:100)

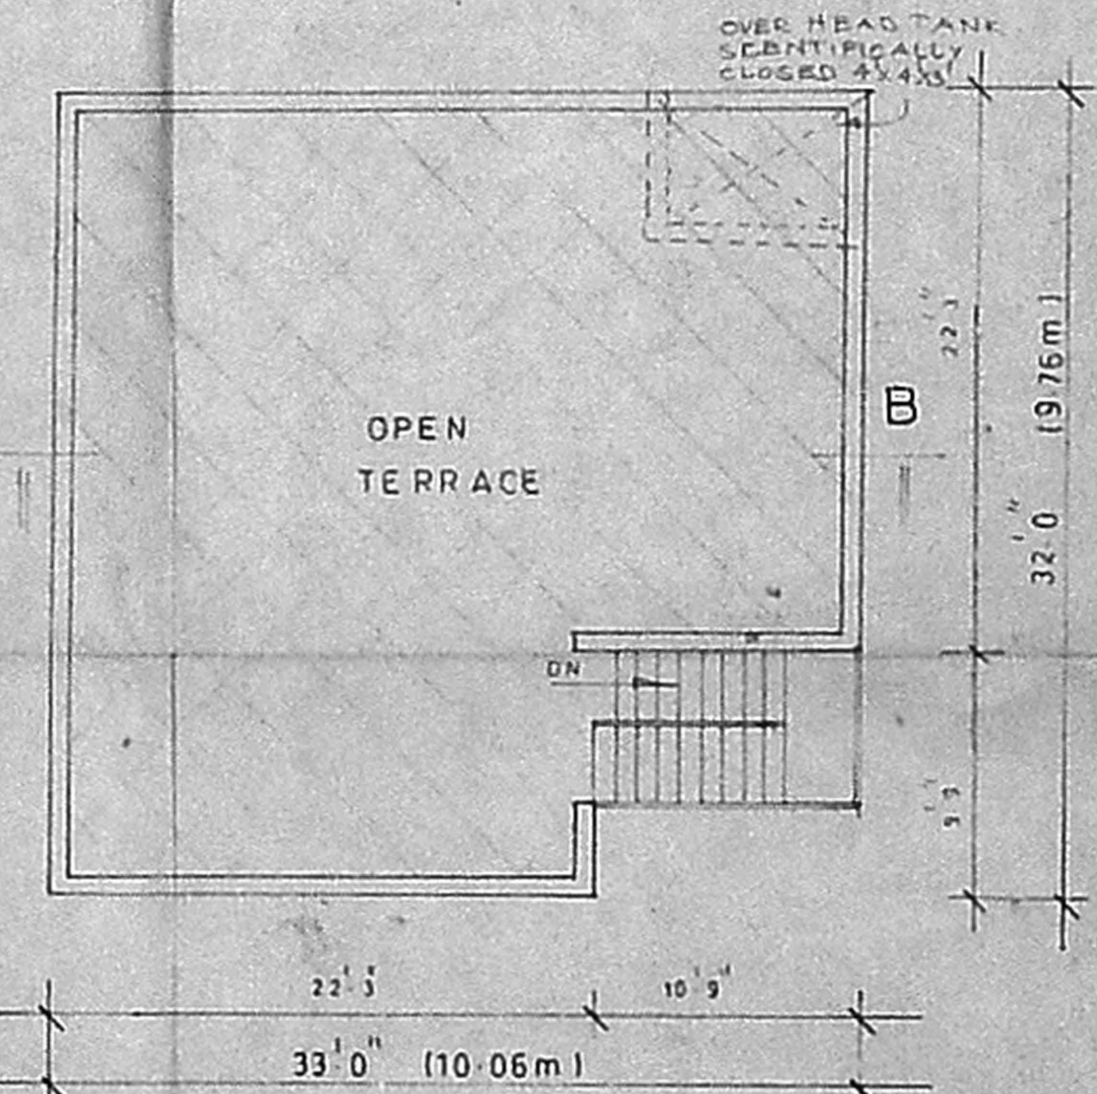

TERRACE FLOOR PLAN

PLAN SHOWING THE PRO. ADDITIONAL CONSTRUCTION TO THE EXG. BUILDING IN PLOT NO: 6B, S.NO: 239/2A2 as per patta S.NO: 239/16, KOTTIVAKKAM VILLAGE, TAMBARAM TALUK, KANCHEEPURAM DISTRICT.

EXG BUILDING APPROVED
 P.P. NO: 1579 DATE: 13-2-91

AREA STATEMENT

| | SFT | M ² |
|---------------|------|----------------|
| PLOT AREA | 2738 | 254.3 |
| EXG. G-FLOOR | 803 | 74.5 |
| PRO. F-FLOOR | 951 | 88.3 |
| TOTAL AREA | 1754 | 162.9 |
| PLOT COVERAGE | 29/ | |
| F S I | 0.64 | |

JOINERY DETAILS

| | | |
|----------------|------------|---------------|
| D | DOOR | 3' 3" x 7' 0" |
| D ₁ | " | 3' 0" x 7' 0" |
| D ₂ | " | 2' 6" x 7' 0" |
| W | WINDOW | 4' 6" x 4' 0" |
| W ₁ | " | 3' 0" x 4' 0" |
| V | VENTILATOR | 2' 6" x 2' 0" |

COLOUR INDEX

| | | | |
|----------|---|----------|---|
| PROPOSED | ⊙ | EXISTING | ○ |
| ROAD | ⊙ | BOUNDARY | — |

OWNER

B. JAMEGOT SHAHEK SULAIMAN, B.Sc.
 Consulting Civil Engineer,
 Licensed Surveyor, Alandur Municipality,
 NEW INDIA PLANNERS,
 43-B, Medavakkam Main Road, (Upstairs)
 Puzhuvivakkam, Chennai-600 091.
 Phone: 2244557
 LICENSED SURVEYOR