



ELEVATION




SECTION ON A-A

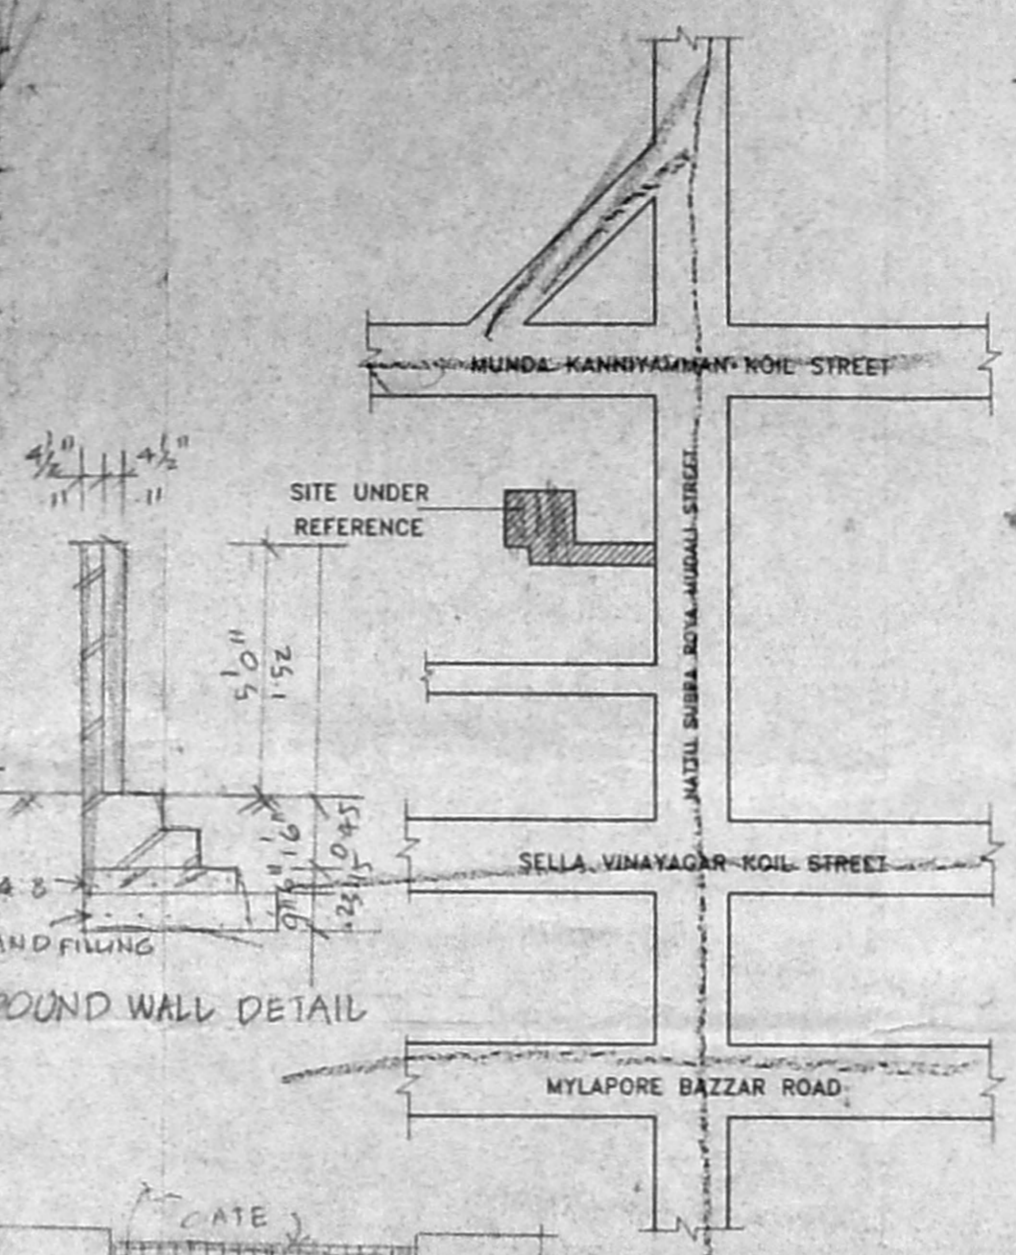


KEY PLAN
NOT TO SCALE

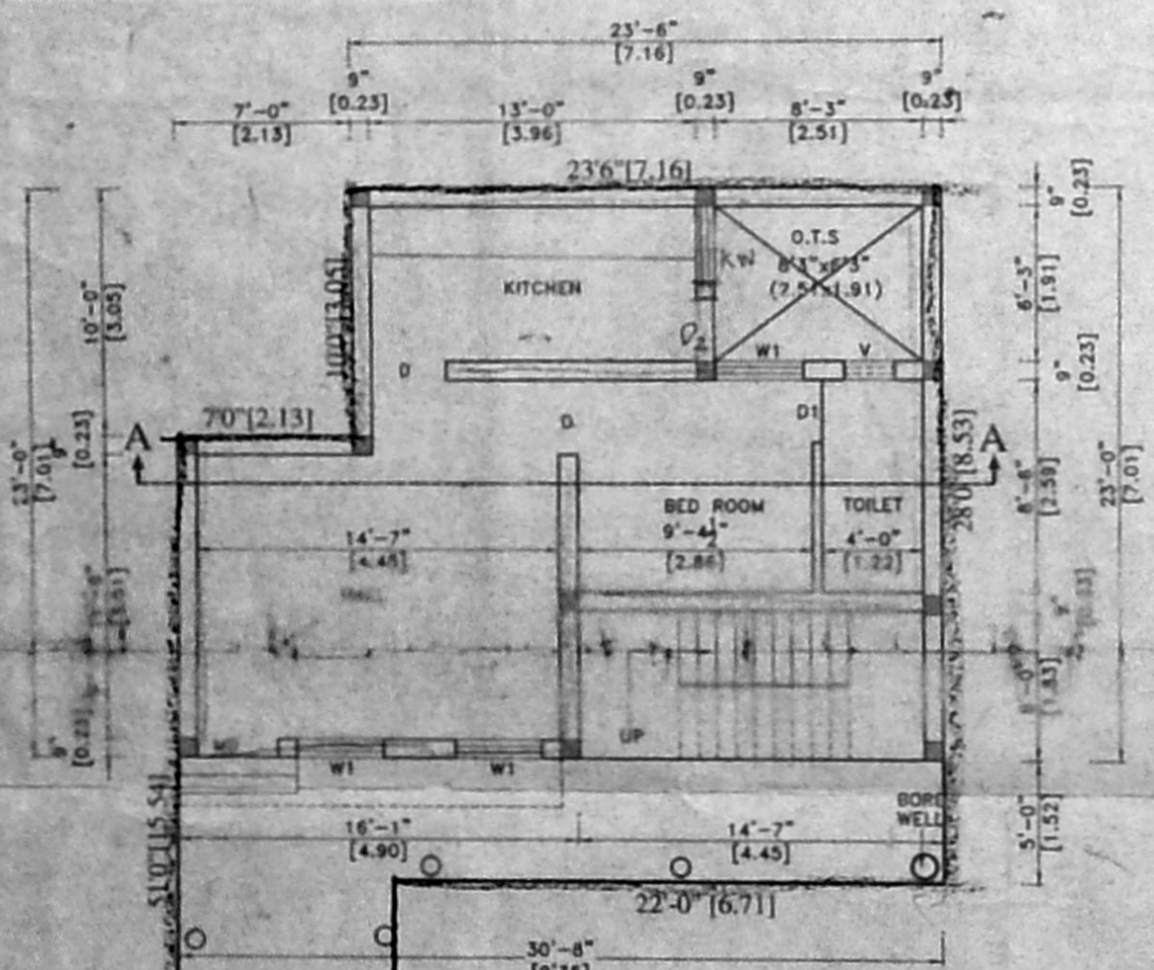

TERRACE FLOOR PLAN

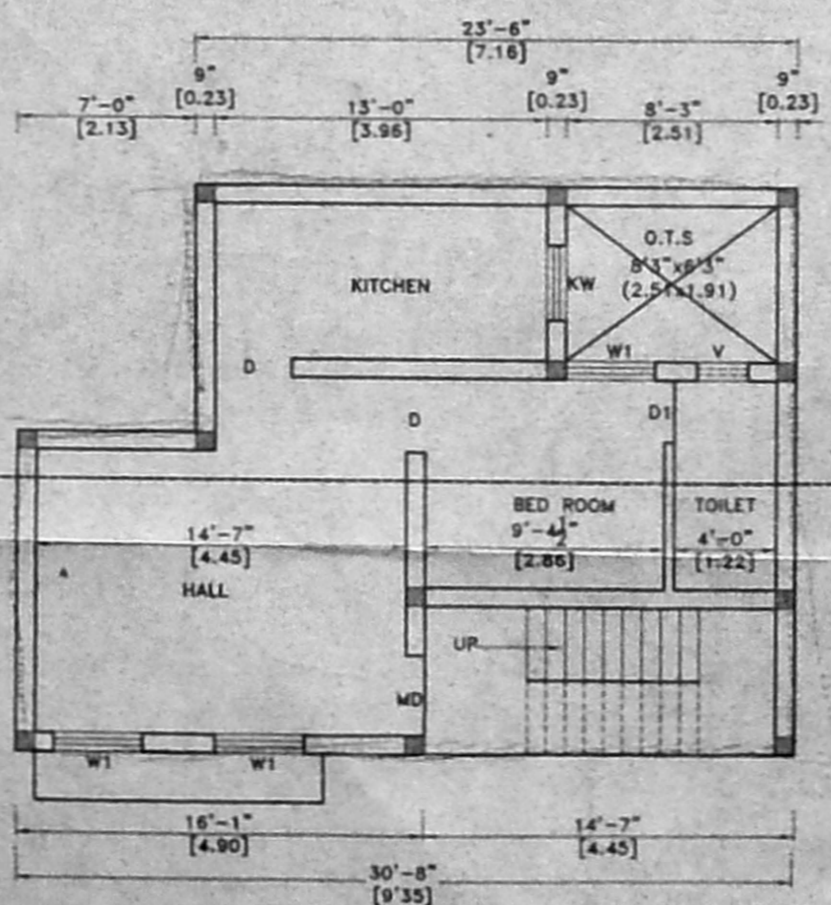


FIRST FLOOR PLAN

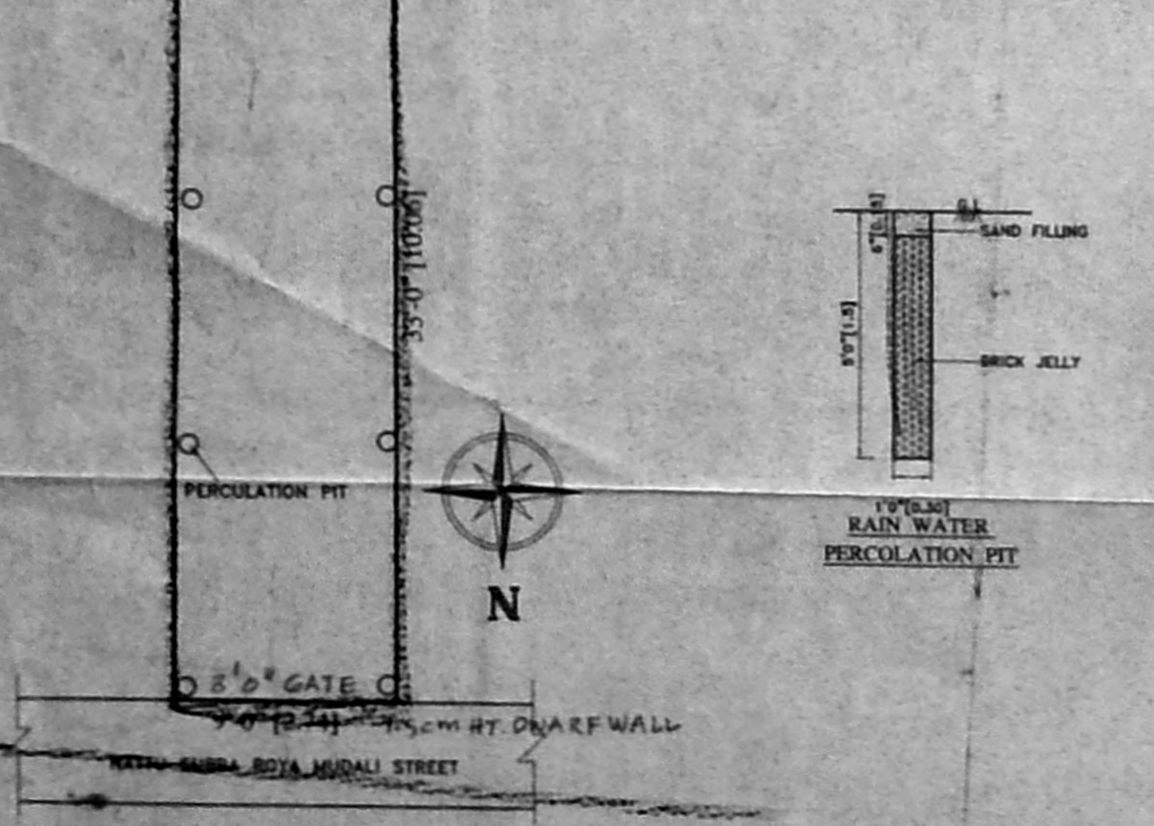


SITE CUM GROUND FLOOR PLAN

COMPOUND WALL DETAIL


COMPOUND GATE DETAIL

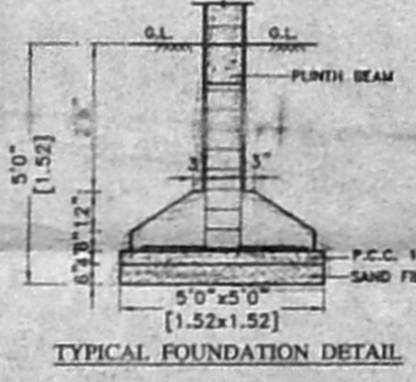


TYPICAL FOUNDATION DETAIL

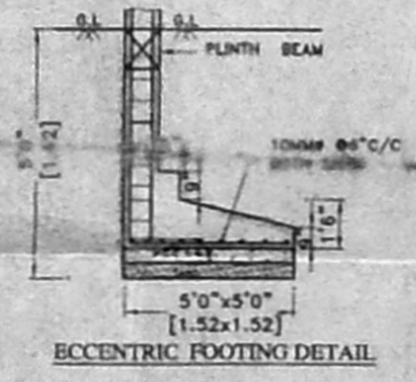


ECCENTRIC FOOTING DETAIL

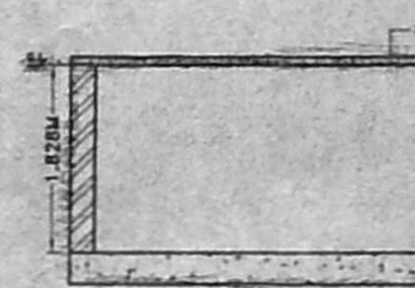


SECTION - CC

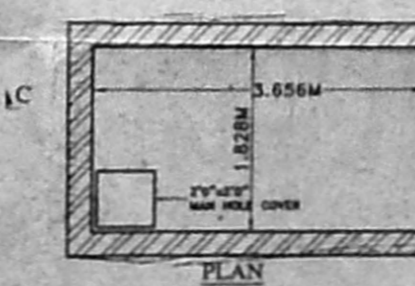

STORAGE SUMP FOR SULLAGE WATER
TO FLUSH TOILET ONLY

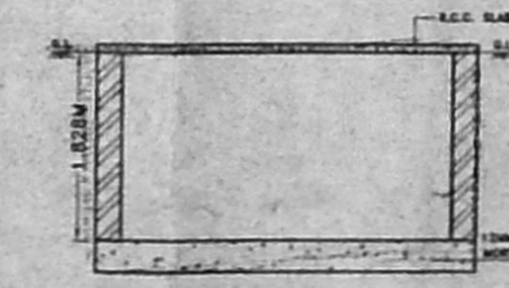

SECTION - BB

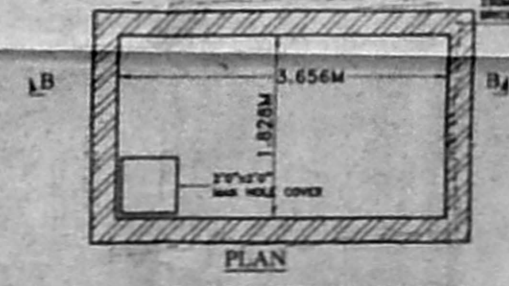

RAIN WATER SUMP DETAIL

SCHEDULE OF JOINERY:-

TYPE	DETAIL	SIZE
MD	DOOR	3'3" x 7'0"
D	DOOR	3'0" x 7'0"
D1	DOOR	2'6" x 7'0"
W1	WINDOW	3'6" x 4'6"
KW	WINDOW	3'6" x 3'0"
V	VENTILATOR	3'0" x 2'0"

SPECIFICATION:-

FOUNDATION	COLUMN FOOTING
BRICK WORK	C.M 1:5 FOR SUPER STRUCTURE
PLASTERING	C.M 1:5 FOR WALLS & 1:3 FOR CEILING
CEMENT PAINT	2 COATS FOR WALLS & 1 EXTRA COAT FOR CEILING
R.C.C.	1:2:4 FOR SLABS & LINTELS
WOOD WORK	ALL WOOD WORKS IN BEST QUALITY TIMBER
WEATHERING COURSE	B.JELLY LIME MORTAR OVER ROOF SLAB ONE LAYER OF COUNTRY TILES

COLOUR INDEX:-

PROPOSED	[Color swatch]
ROAD	[Color swatch]
BOUNDARY	[Color swatch]

AREA STATEMENT

	Sq.Ft.	Sq.M
TOTAL SITE EXTENT	1114.00	103.49
GROUND FLOOR	632.26	58.74
FIRST FLOOR	632.26	58.74
TOTAL FLOOR AREA	1264.52	117.48
PLOT COVERAGE	57%	
F.S.I	1.13	

PLAN SHOWING THE PROPOSED RESIDENTIAL BUILDING AT DOOR No. 23/1, NATTU SUBBA ROYA MUDALI STREET, MYLAPORE, CHENNAI. DIVISION No. 144, R.S.No.1906/1 BLOCK No 39 OF MYLAPORE VILLAGE

SCALE : 1" = 8'-0" (1:100)

OWNERS SIGNATURE

Signature of Licensed Surveyor
 E. K. SELVAM,
 B.E. (Civil), AMIE, C. Eng (I), AIV.,
 LICENSED ENGINEER & APPROVED VALUER,
 CLASS-I LICENSED SURVEYOR,
 No. 600/2004-2005,
 CR No. 11/206, 11th BLOCK,
 EAST, CHENNAI-600 037.
 (SATHISH ADARSH SCHOOL)
 I.A. No. 2656205
 CELL No. 9841282050
 SIGNATURE OF LICENSED SURVEYOR