




Planning Permit No. A/723/343/2005
APPROVED
 SUBJECT TO THE CONDITIONS IN THIS OFFICE LETTER.
 No. A/ 8357/05 Date: 6.05.05
 FOR MEMBER SECRETARY
 CHENNAI METROPOLITAN DEVELOPMENT AUTHORITY
 CHENNAI - 600 008

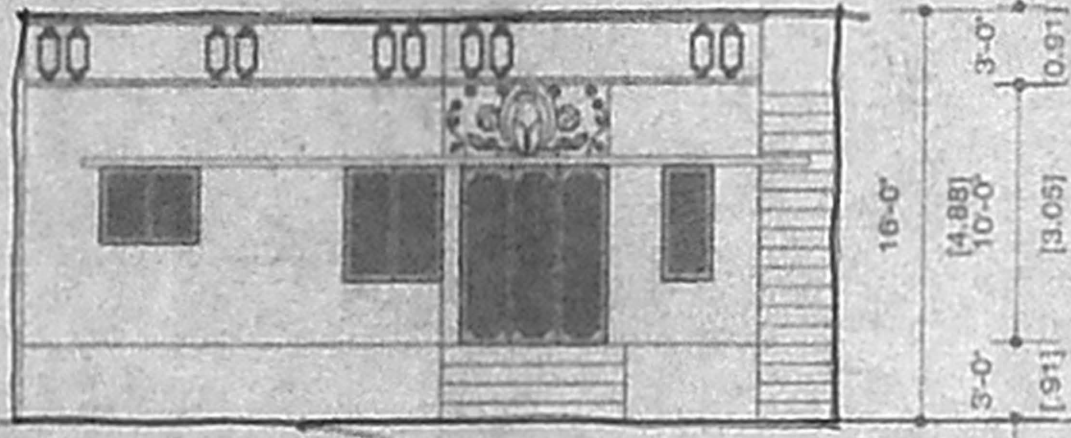

ELEVATION

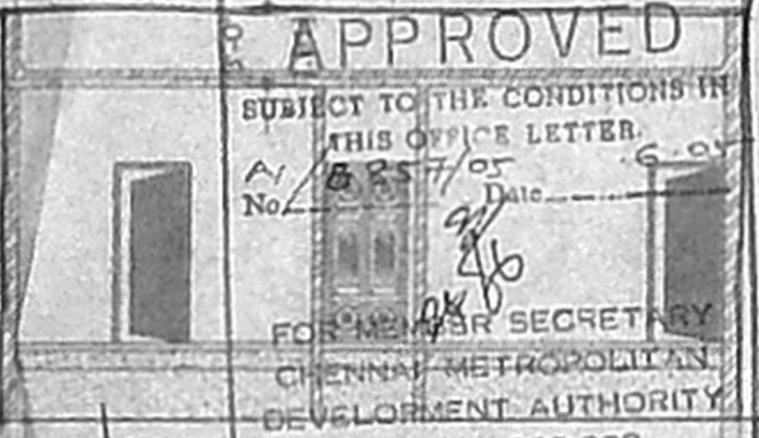


SECTION ON 'C-C'

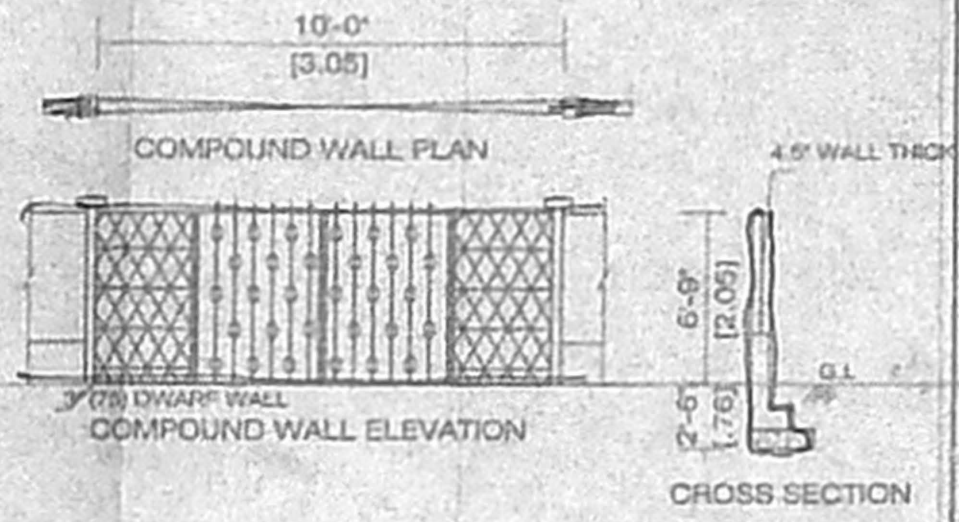


COMPOUND WALL PLAN

COMPOUND WALL ELEVATION


CROSS SECTION

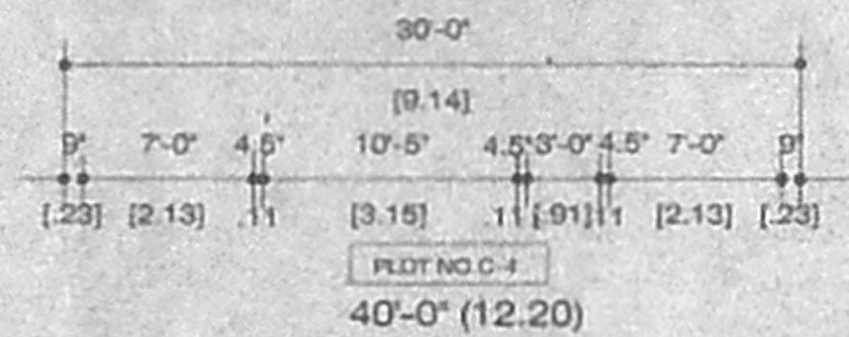


SITE PLAN/GROUND FLOOR PLAN

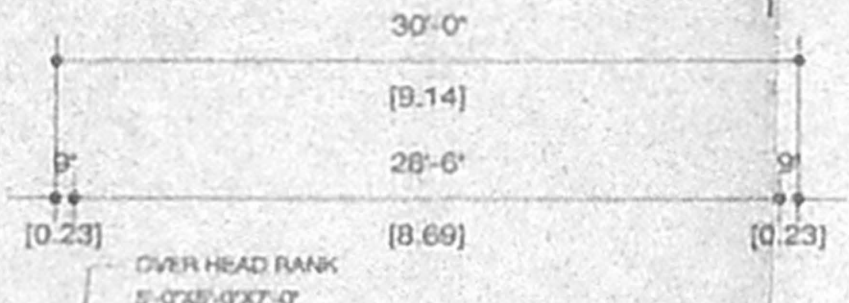


TERRACE FLOOR PLAN

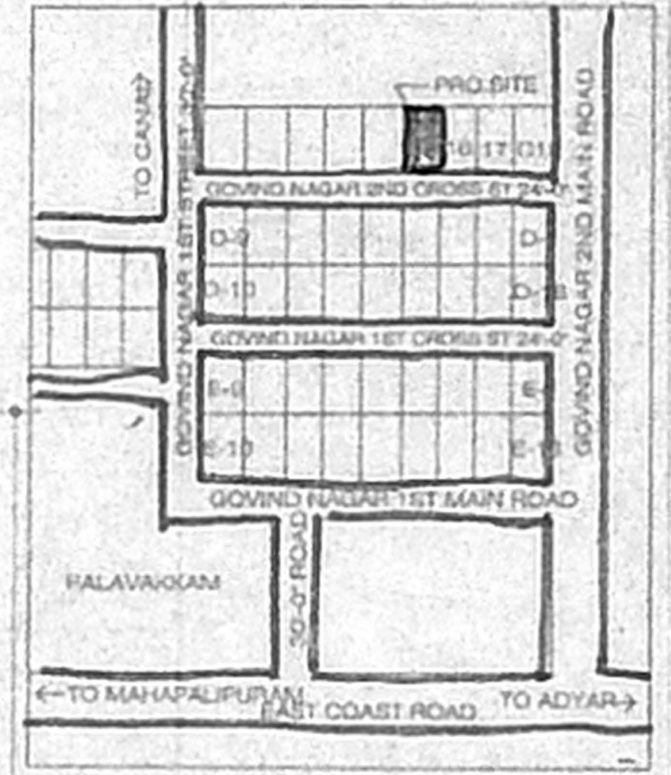


KEY PLAN

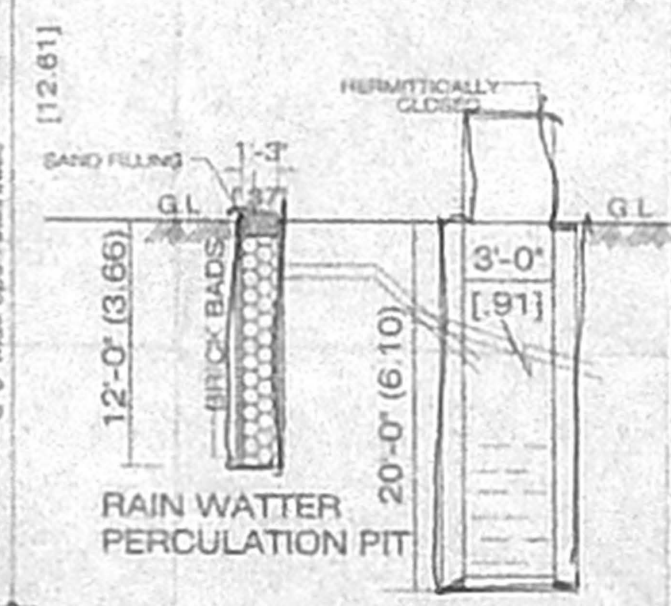

DETAILS OF WELL

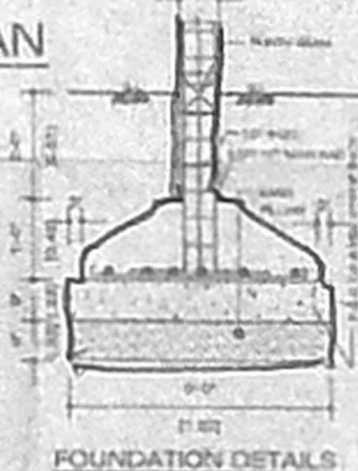

FOUNDATION DETAILS

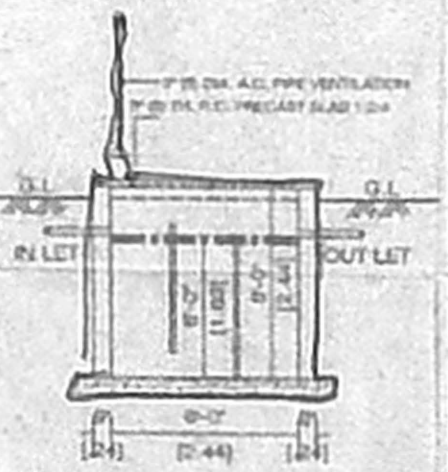

SEPTICK TANK DETAIL

PLAN SHOWING THE PROPOSED RESIDENTIAL BUILDING IN PLOT NO.C-15, GOVIND NAGAR 2 ND CROSS STREET, S.NO.50/1PT 50/2PT,50/3PT&54/1, 54/2PT PATTA SURVEY NO.50/1B,50/2B,NO.112, PALAVAKKAM VILLAGE, ST.THOMAS MOUNT PANCHAYAT UNION CHITLAPAKKAM TAMBARAM TALUK, KANCHEEPURAM DISTRICT. SCALE 1:100

NOTE:-
 REG./L3/16299/02 BP 009/05
 DATE:6/01/2004 LO
 B.A.NO.6504-05.DT-18/2005

SPECIFICATION
 P.C.C 1:4:8 MIX & SAND FILLING.
 BRICK WORK IN CEMENT MORTAR 1:5 MIX
 ALL R.C.C WORKS ARE IN 1:2:4 MIX
 FLOORING CONCRETE 1:4:8 MIX
 FLOORING FINISHING WITH MOSAIC TILES.
 JOINERIES ARE IN TEAK WOOD.
 FINISHING WITH ONE COAT WITE WASE AND TWO COATS OF COLOUR WASH.

JOINERIES

| | | | |
|------------------|-------|-------|-------------|
| D PANNEL DOOR | 3'-6" | 7'-0" | (1.06X2.13) |
| D1 DO- | 3'-0" | 7'-0" | (0.91X2.13) |
| D2 DO- | 2'-6" | 7'-0" | (0.76X2.13) |
| W GLAZED WINDOW. | 6'-0" | 4'-6" | (1.83X1.37) |
| W1 DO- | 4'-0" | 4'-6" | (1.22X1.37) |
| W2 DO- | 4'-0" | 3'-0" | (1.22X0.91) |
| W3 DO- | 2'-0" | 4'-6" | (0.61X1.37) |
| FW DO- | 6'-0" | 7'-0" | (1.83X2.13) |
| V VENTILATER | 3'-0" | 2'-0" | (0.91X0.61) |
| FG FIXED GRIL | 4'-0" | 4'-6" | (1.22X1.37) |

AREA DETAILS

| | SOFT | SQM |
|-------------------|---------|--------|
| PLOT EXTENT | 2400.00 | 222.96 |
| GROUND FLOOR AREA | 1126.00 | 104.61 |
| PLOT COVERAGE | 47% | |
| F.S.I | 0.47 | |

COLOUR INDEX

| | |
|---------------|--|
| PROPOSED WORK | |
| SITE BOUNDARY | |
| ROAD PORTION | |

OWNER
 S. Manickam
 S. MANICKAM, G.D Arch.,
 ARCHITECTURAL CONSULTANTS,
 PLANNERS & INTERIOR DESIGNERS.
 Class I Licensed Surveyor No. 826,
 CORPORATION OF CHENNAI,
 Plot No. 1753/5, 13th Main Road,
 MANJALY APARTMENTS,
 ANNA NAGAR, CHENNAI-600 040.