



OFFICE COPY


Planning Permit No. **A/450/770/2005**
APPROVED
 SUBJECT TO THE CONDITIONS IN THIS OFFICE LETTER
 No. **A/18860/PS** Dt. **05.02.05**
 FOR MEMBER SECRETARY
 CHENNAI METROPOLITAN
 DEVELOPMENT AUTHORITY
 CHENNAI - 600 008.

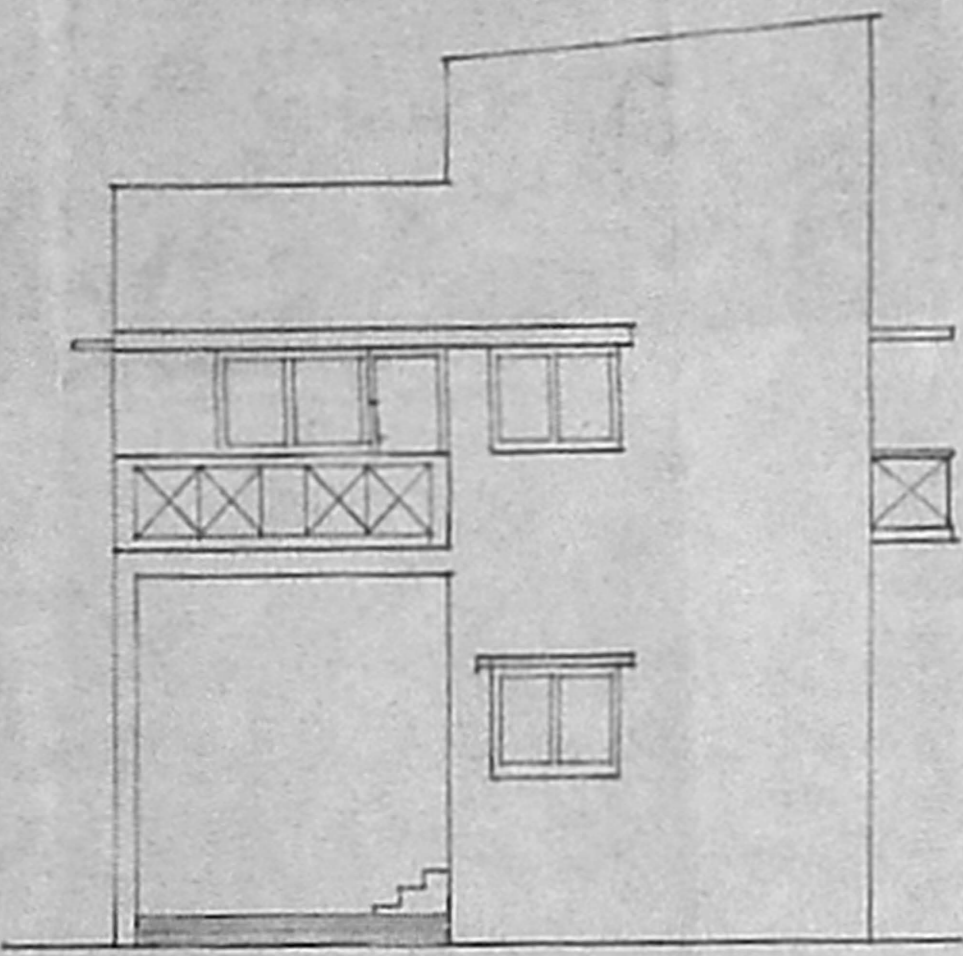


FRONT ELEVATION

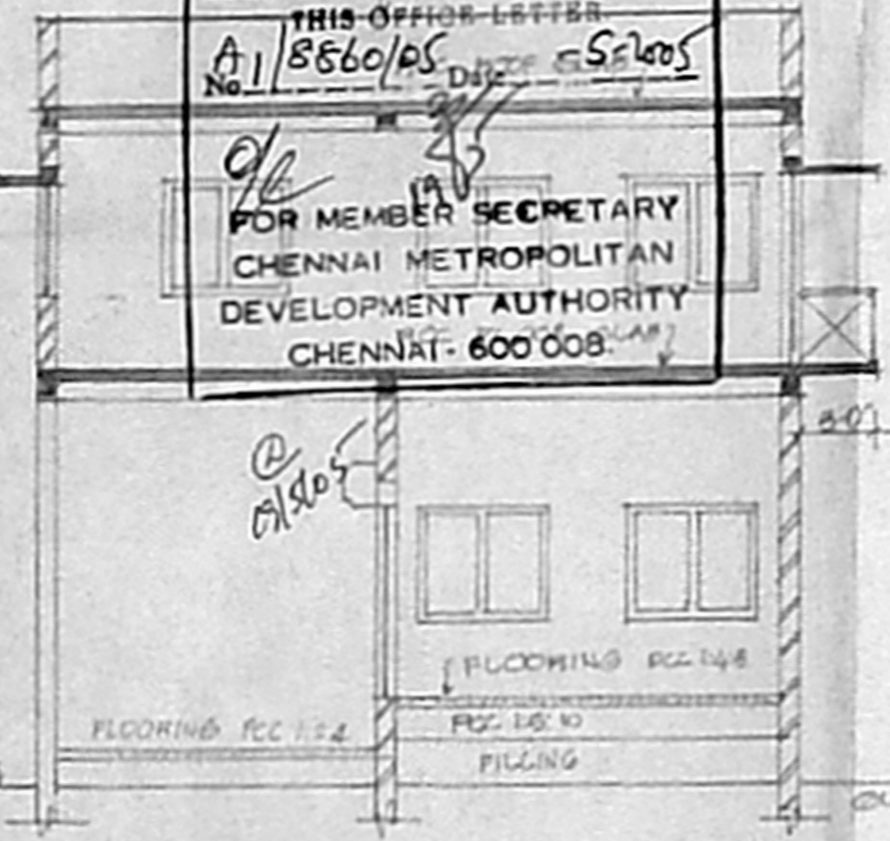


SECTION A A

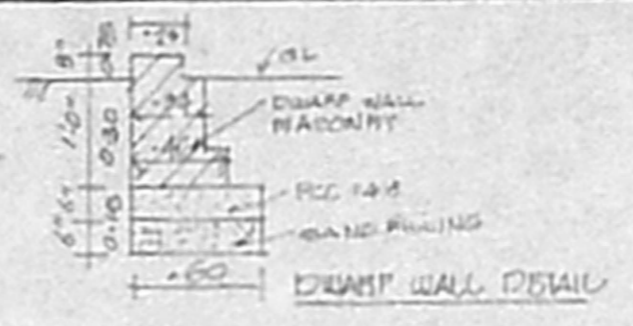


TERRACE FLOOR PLAN

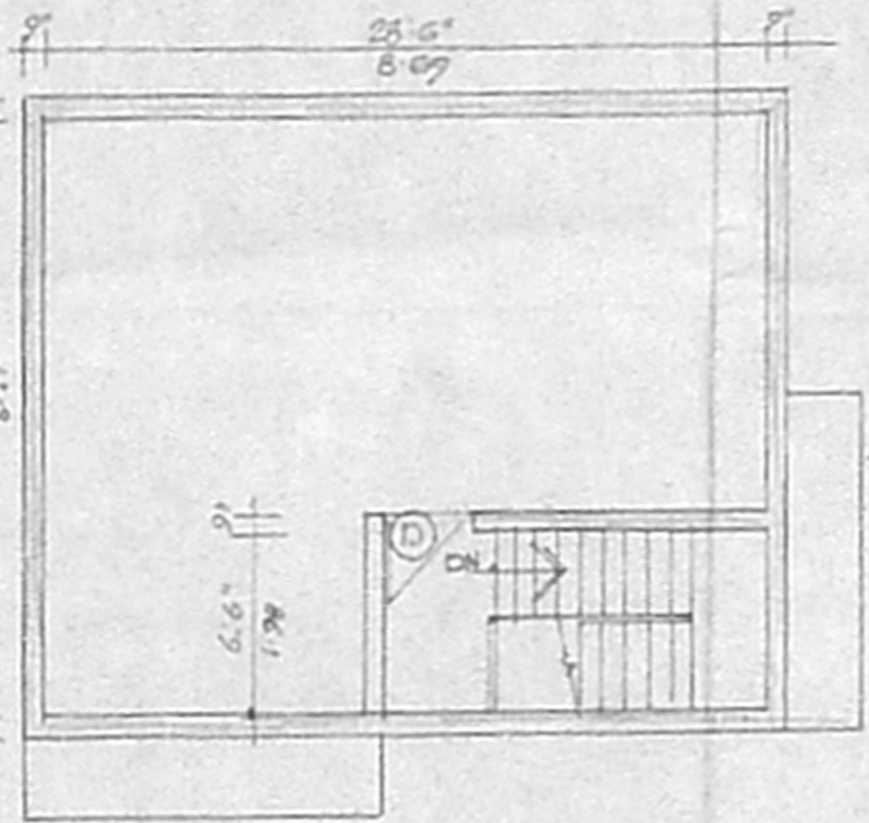

COMPOUND WALL DETAIL

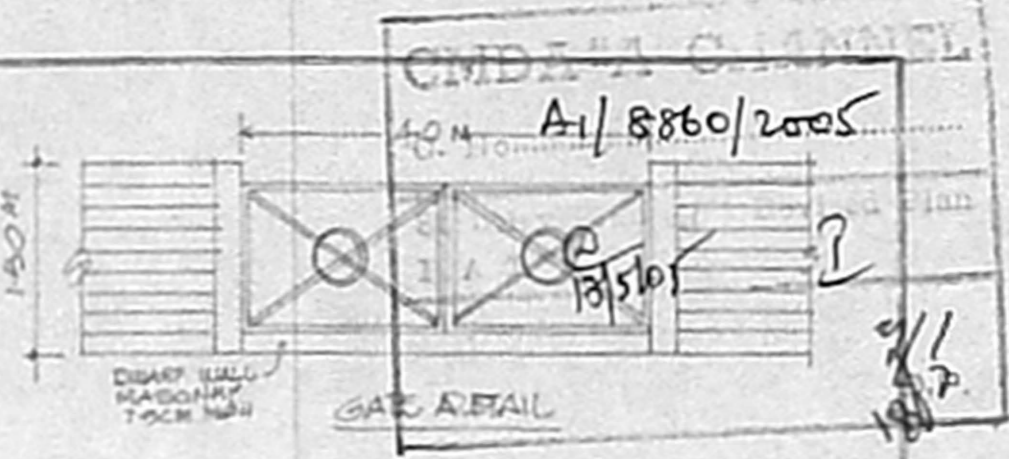

GATE DETAIL

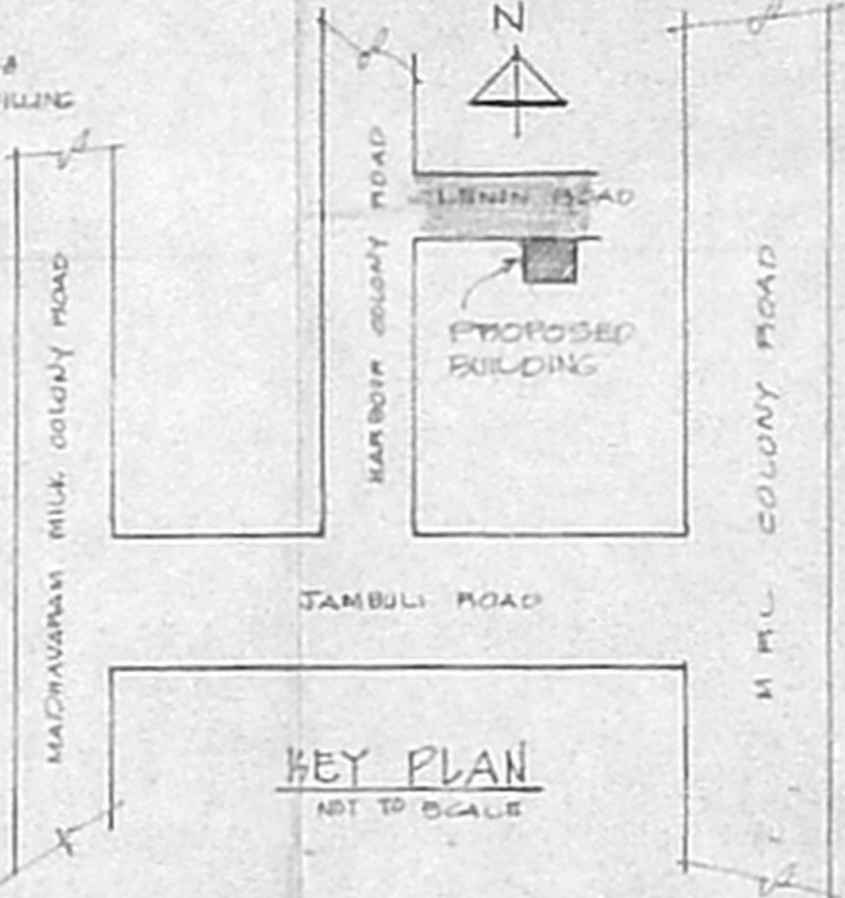

KEY PLAN
NOT TO SCALE

COLOUR INDEX

PROPOSED ROAD	
PLOT BOUNDARY	

NOTE

1. DIMENSIONS GIVEN ARE IN FEET/METERS
2. ELECTRIC SUPPLY = 5 H.P
3. NO. OF PERSONS EMPLOYED = 5 PERSONS



AREA STATEMENT

PLOT EXTANT	: 117.06 SM	F.S.1 1-2
GROUND FLOOR	: 65.80 SM	
FIRST FLOOR	: 74.80 SM	
TOTAL FLOOR COVERAGE	: 140.60 SM	


SCHEDULE OF DOOR/WINDOW

MD	2100 X 2100	POLLING SHUTTER
PD	900 X 2100	PANELLED DOOR
DI	800 X 2000	PVC SINGLE SHUTTER DOOR
W	1800 X 1200	STEEL GLAZED WINDOW
V	600 X 900	STEEL GLAZED VENTILATOR
RD	1830 X 2100	STEEL POLLING SHUTTERS


PLAN SHOWING THE PROP COTTAGE INDUSTRIAL BLDGS AT PLOT No.26 LENIN STREET EMPRE GARDEN IN S.No.15/3pt, 19 No.7/3, BLOCK No.5 OF JAMBULI VILLAGE CHENNAI CORPORATION ZONE-1 DN No.1

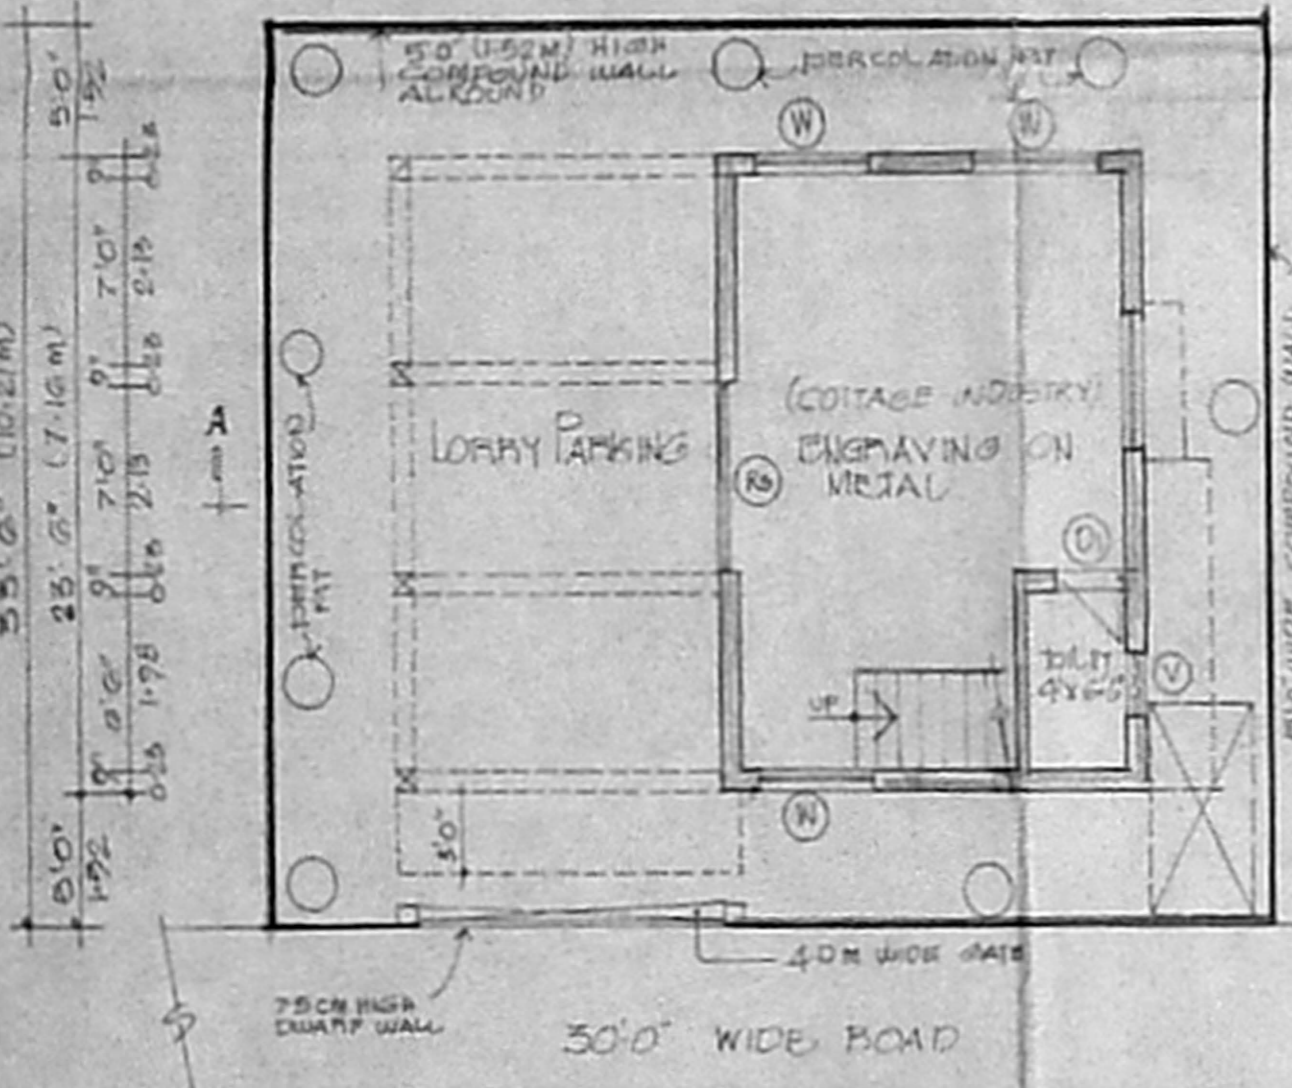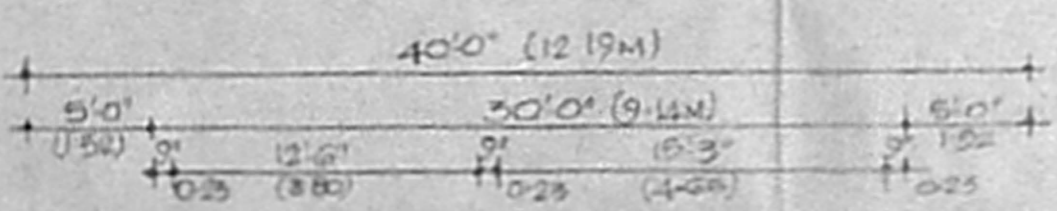


SITE CUM GROUND FLOOR PLAN

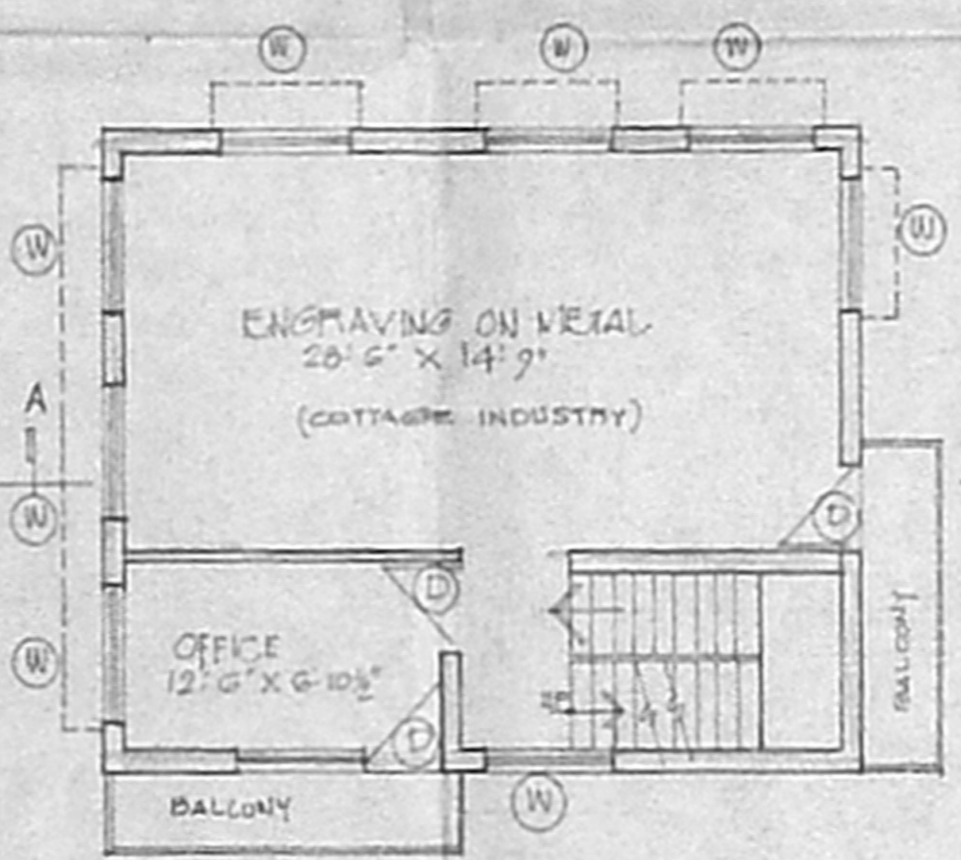

FIRST FLOOR PLAN

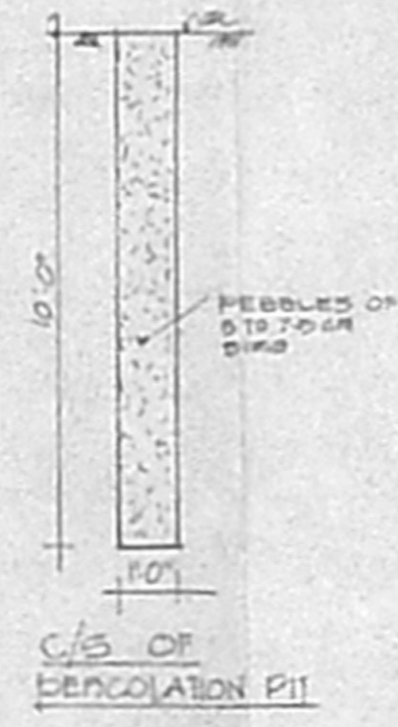

C/S OF PERCOLATION PIT

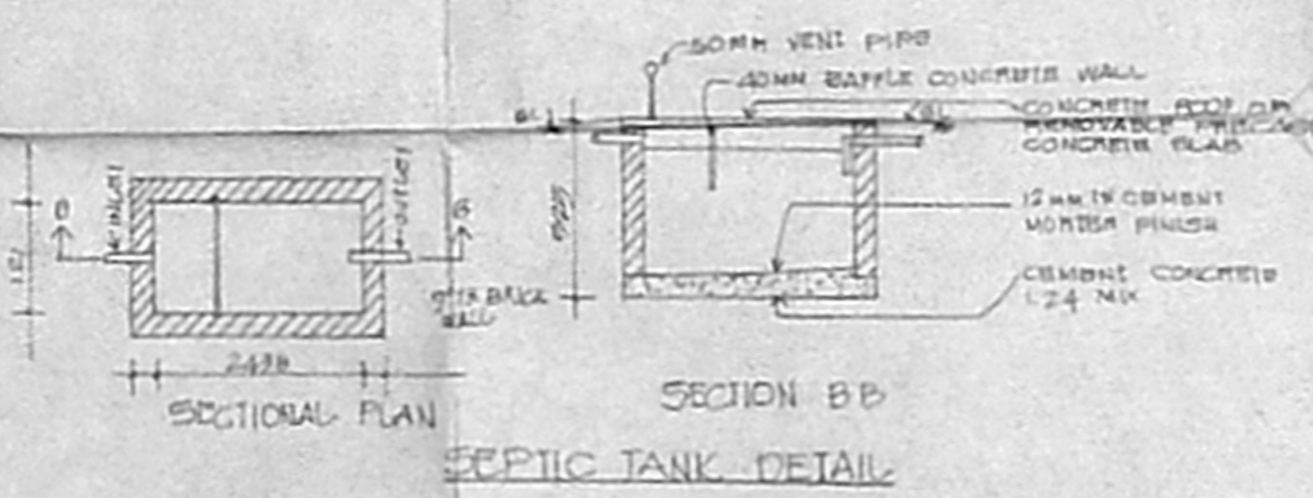

SECTION BB
SEPTIC TANK DETAIL

DATE: _____ SCALE: _____

J. e. s. Christeeraaj
 S.C.S. CHRISTEERAJ, o.c.e.
 LICENSED SURVEYOR,
 Chennai
 LIC. No. 100/2005
 LIC. No. 100/2005
 LIC. No. 100/2005
 LIC. No. 100/2005

P. D. Ramesh
 OWNER