
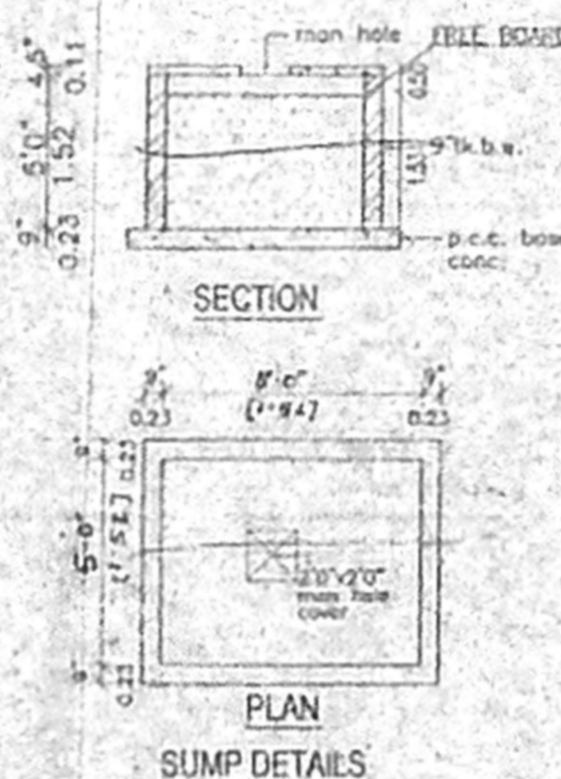
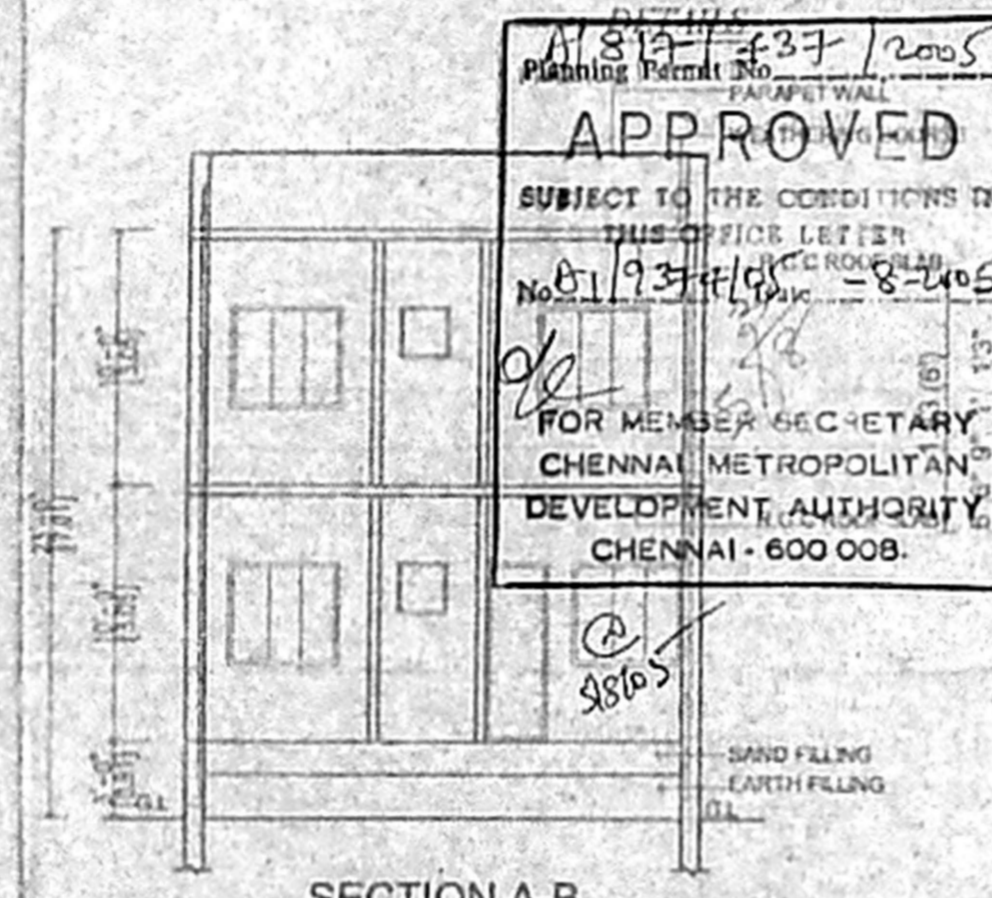
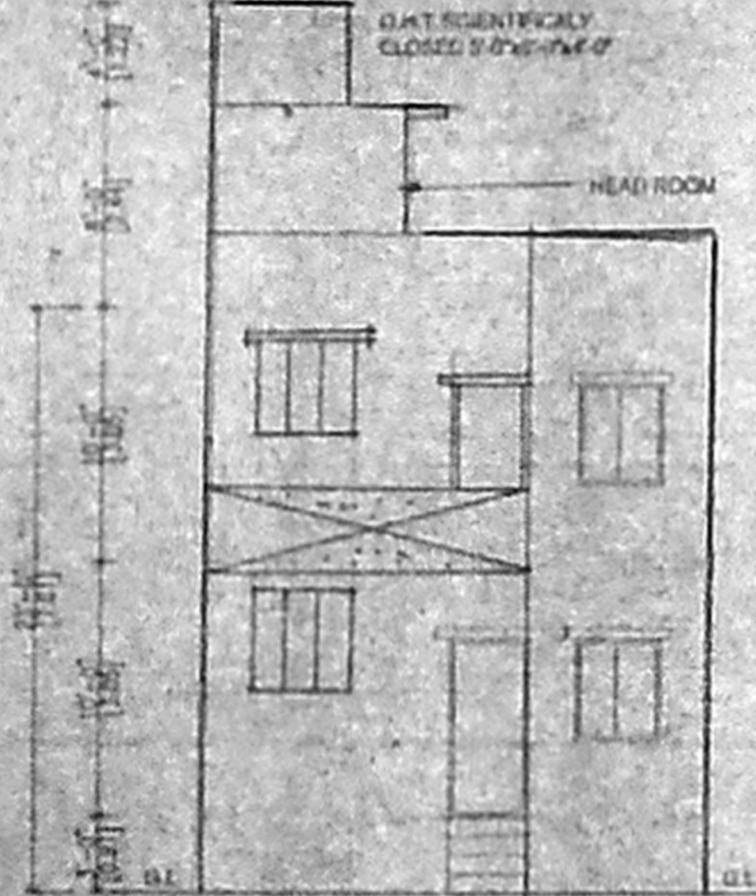
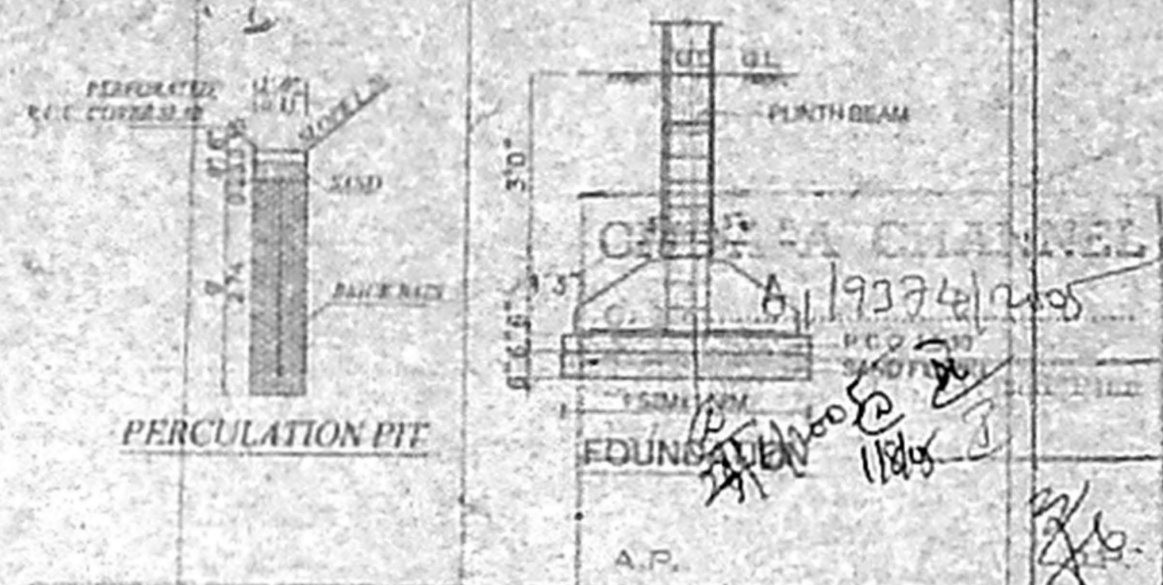


PLAN SHOWING THE PROPOSED RESIDENTIAL BUILDING AT DOOR NO-7, COX STREET, CHINTADRIPET, CHENNAI-600 002.  
 COMPRISED IN S.NO-113/1, BLOCK NO-5, TOWN S.NO-2091, CHINTADRIPET VILLAGE, SCALE 1"=8'-0"

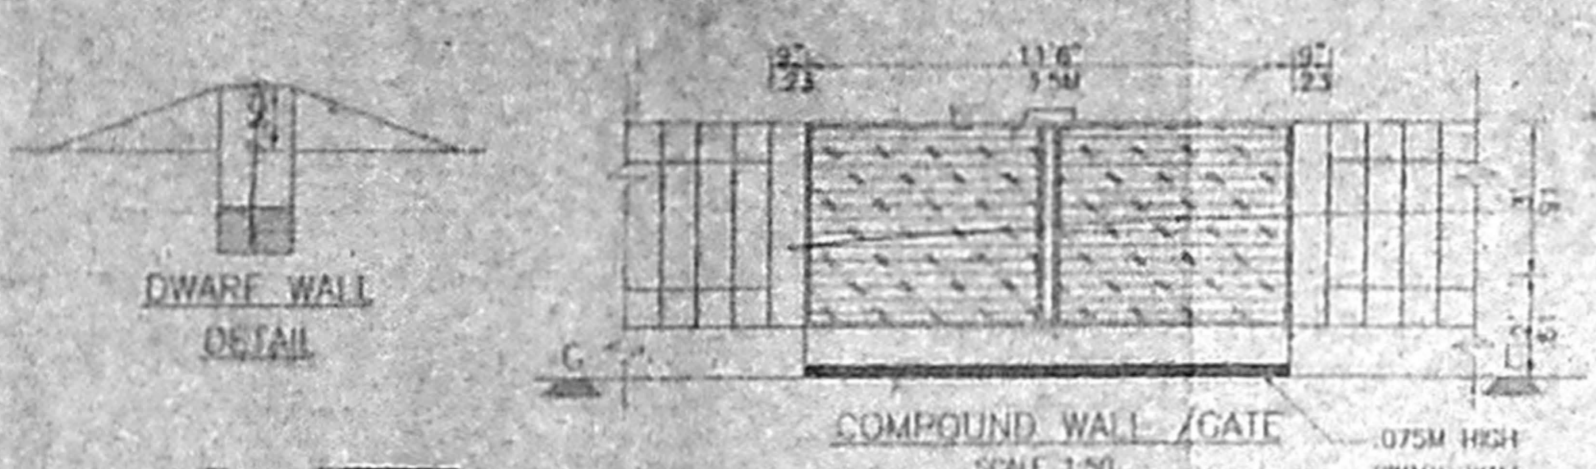

OFFICE COPY  
 END WALL FOUNDATION  
 APPROVED  
 Planning Permit No. 81937/1/2005  
 SUBJECT TO THE CONDITIONS IN THIS OFFICE LETTER  
 No. 81937/1/2005-8-405  
 FOR MEMBER SECRETARY  
 CHENNAI METROPOLITAN  
 DEVELOPMENT AUTHORITY  
 CHENNAI - 600 008.

**SPECIFICATION**

SAND FILLING IN FOUNDATION  
 PCC 1:4:8 IN FOUNDATION  
 BRICK WORK IN CM 1:5  
 RCC WORK IN 1:2:4  
 PLASTERING IN CM 1:4


**SCHEDULE OF JOINERIES**

| Code | Description | Dimensions                |
|------|-------------|---------------------------|
| MD   | MAIN DOOR   | 0.99X2.13 (3'3"X7'0")     |
| D1   | DOOR        | 0.91X2.13 (3'0"X7'0")     |
| D2   | DOOR        | 0.75X2.13 (2'6"X7'0")     |
| W    | WINDOW      | 1.52X1.22 (5'0"X4'0")     |
| W1   | WINDOW      | 0.99X1.22 (3'0"X4'0")     |
| V    | VENTILATOR  | 0.61X0.61 (2'0"X2'0")     |
| W2   | WINDOW      | 1.22 X 1.22 (4'0" X 4'0") |

**AREA STATEMENT**








| Category      | SQ.M.  | SQ.FT.  |
|---------------|--------|---------|
| PLOT AREA     | 98.23  | 1057.00 |
| GROUND FLOOR  | 58.00  | 624.37  |
| FIRST FLOOR   | 63.02  | 678.38  |
| TOTAL         | 121.02 | 1302.75 |
| PLOT COVERAGE | 64.18% |         |
| F.S.I         | 1.23   |         |

**COLOUR INDEX**

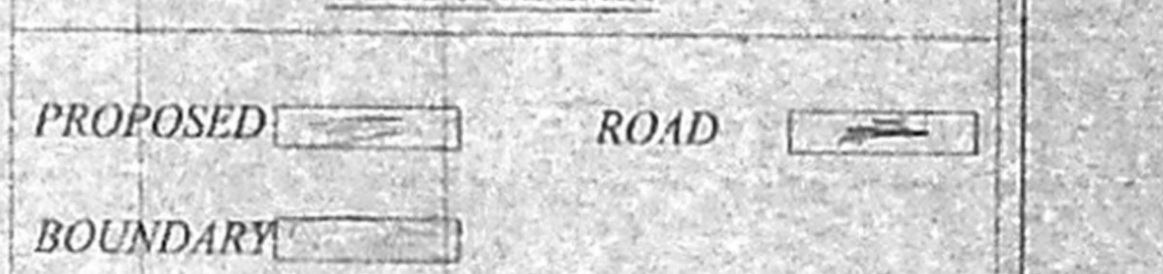

OWNER: **B. DHANESWARAN**

LICENSED SURVEYOR  
 S. J. Srinivasan  
 LICENSED SURVEYOR  
 Palayam Municipality R.C. No. 10  
 Town Palayam R.C. No. 10  
 Chennai - 600 002

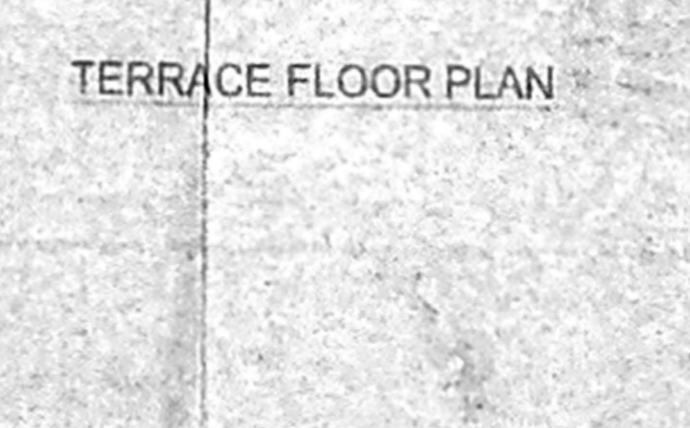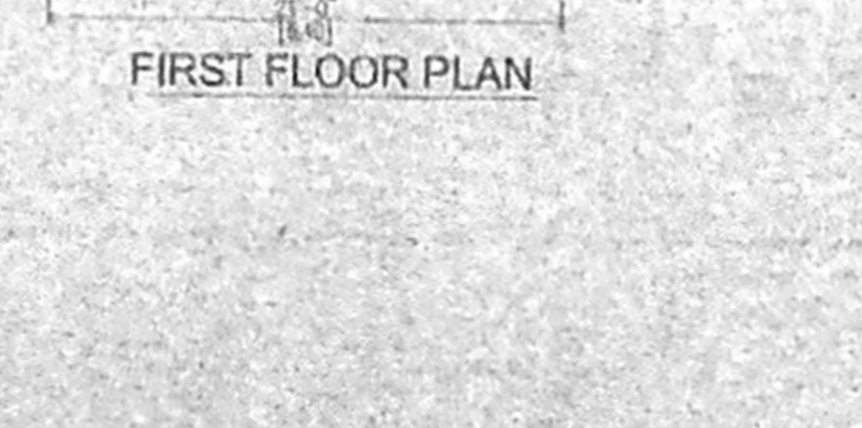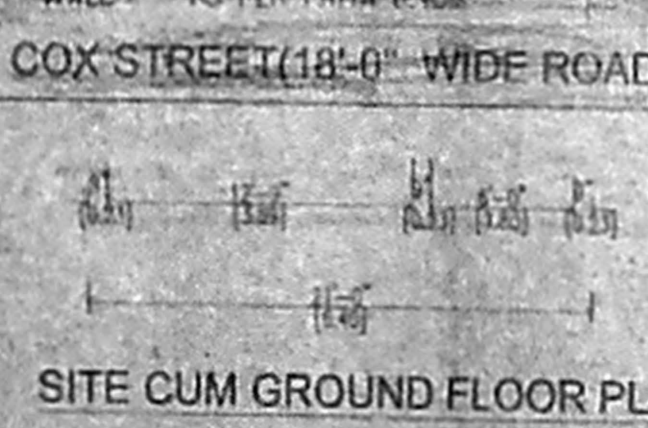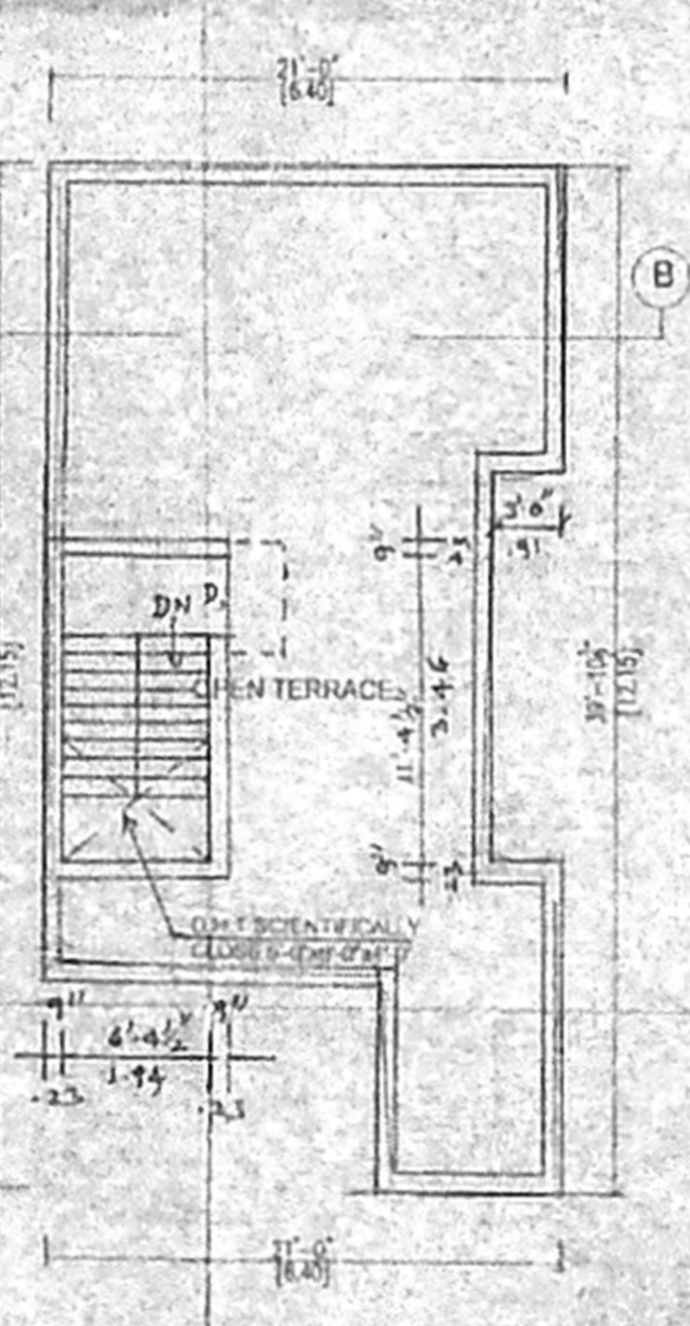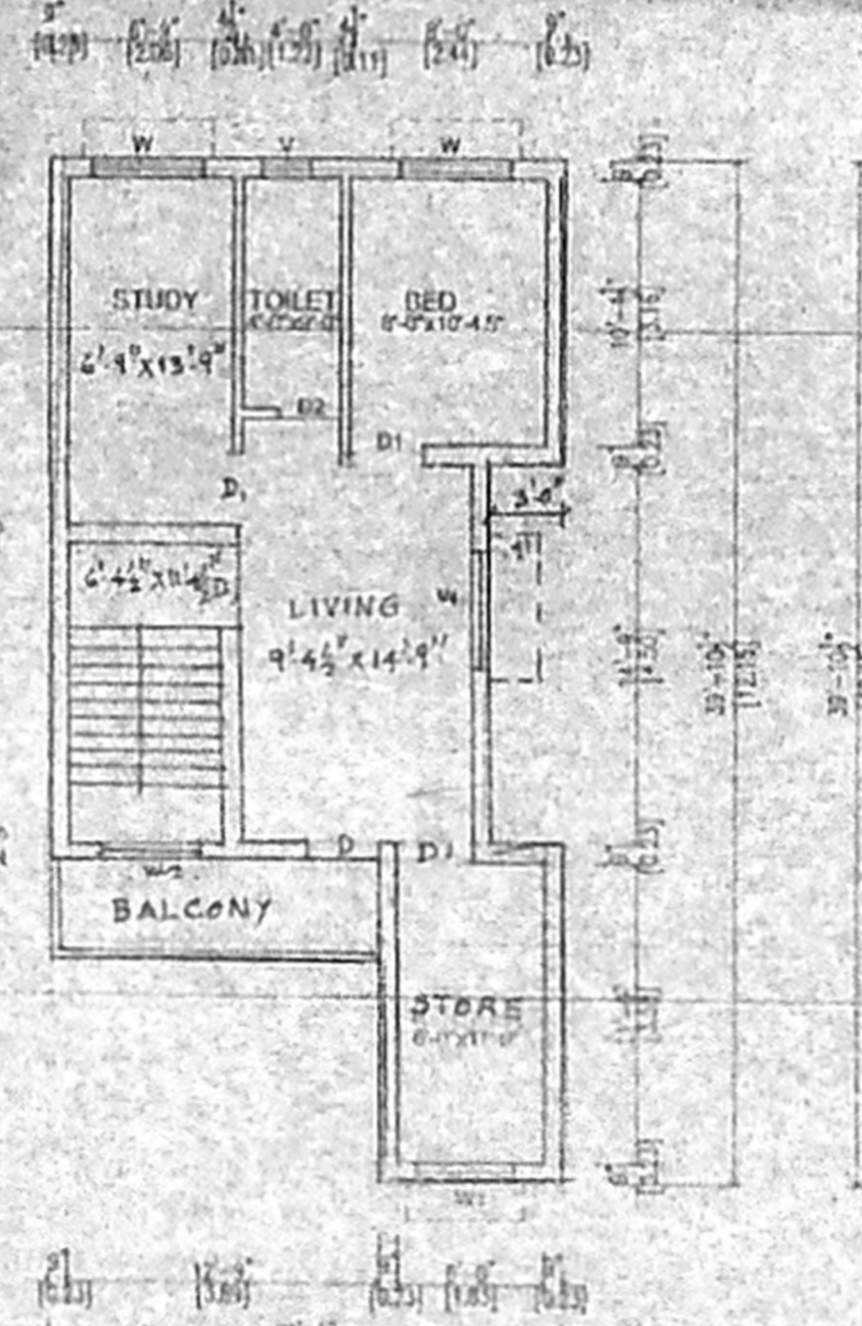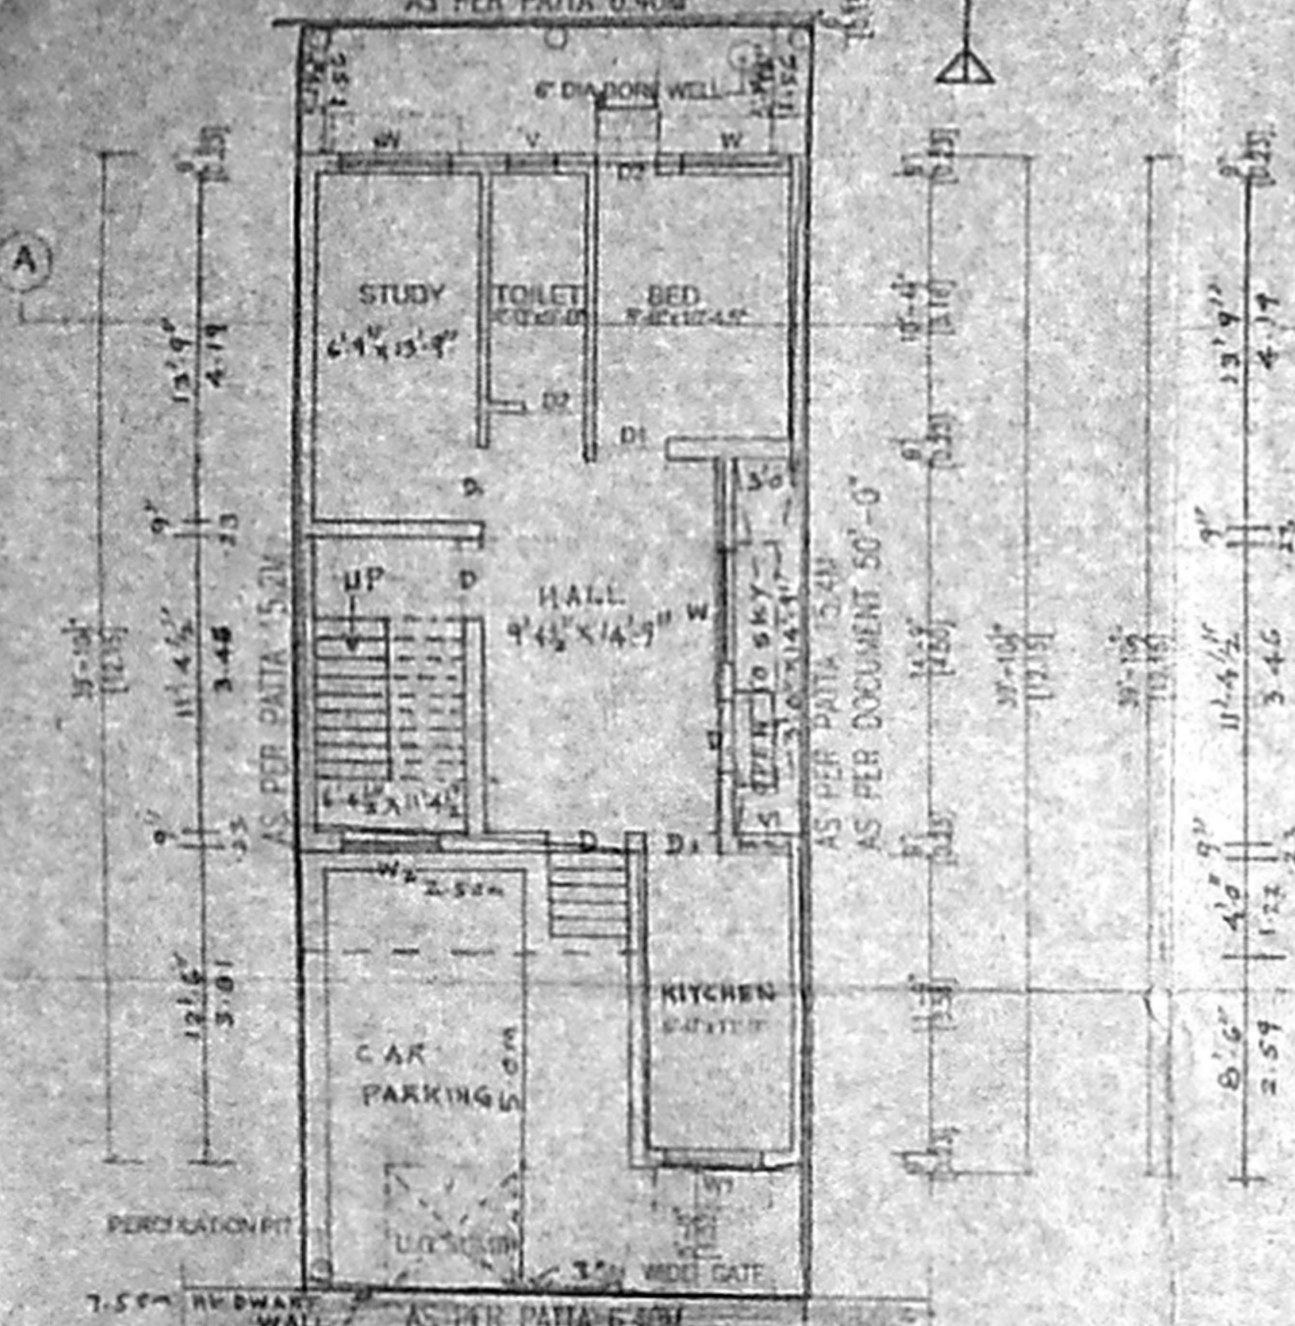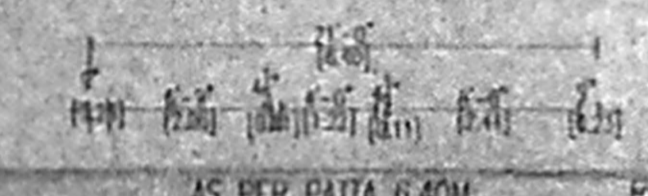

LICENSED SURVEYOR