


O.H.T ABOVE SCIENTIFICALLY CLOSED 4'0" X 4'0" X 4'0"

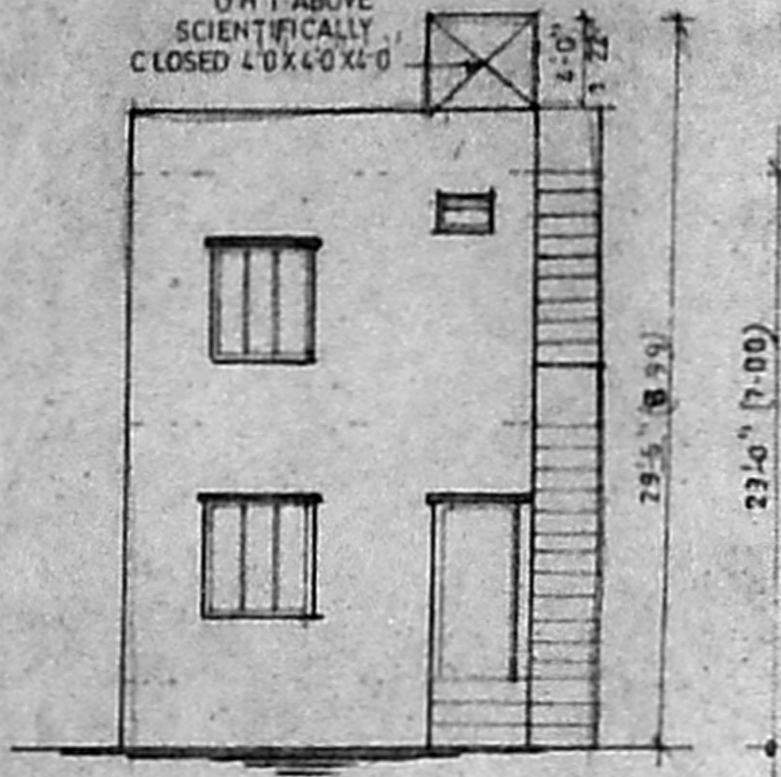


ELEVATION

WEATHERING COURSE USING  
A/1321/021/2006  
APPROVED  
SUBJECT TO THE CONDITIONS IN THIS OFFICE LETTER.  
No. A/9589/05 Date: 01-2006  
FOR MEMBER SECRETARY  
CHENNAI METROPOLITAN  
DEVELOPMENT AUTHORITY  
CHENNAI- 600 008.


OFFICE COPY

CMDA "A" CHANNEL  
C. No. A/9589/2005  
Scrutiny Plan / Revised Plan  
P. A. I. /  
D.P.

Planning Form No. 99  
APPROVED  
SUBJECT TO THE CONDITIONS IN THIS OFFICE LETTER.  
Date: / /  
FOR MEMBER SECRETARY  
CHENNAI METROPOLITAN  
DEVELOPMENT AUTHORITY  
COMPOUND WALL DETAIL  
CHENNAI- 600 008.

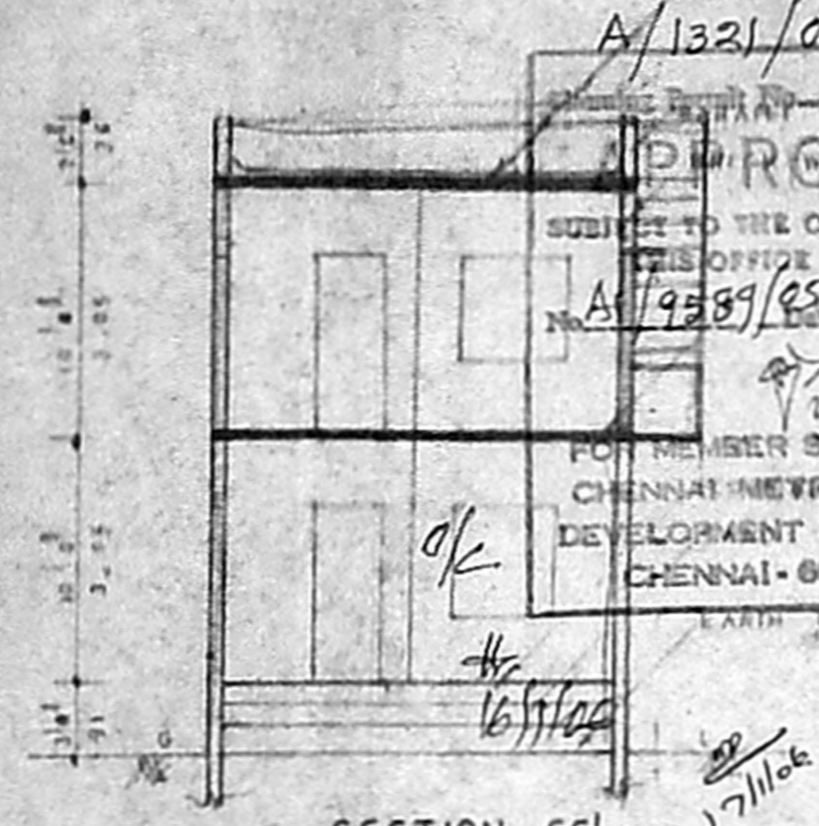


SECTION CC1

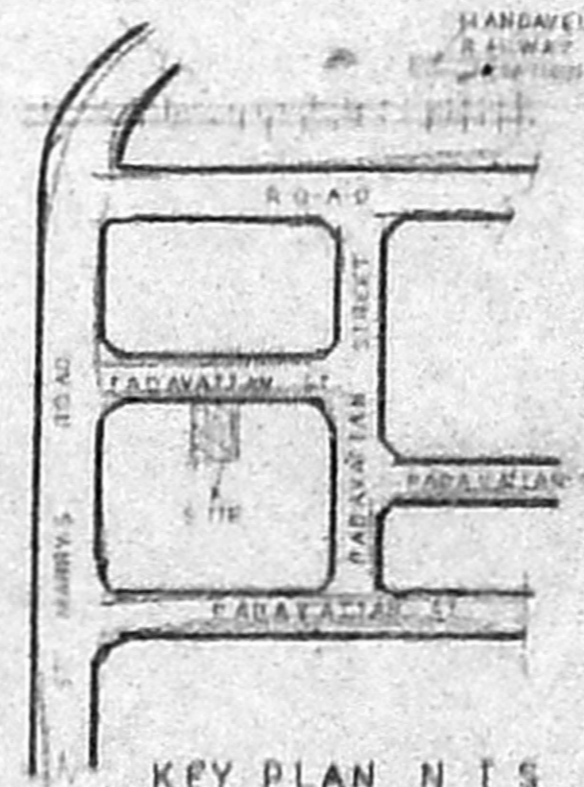


KEY PLAN N T S


51.5 x 49.6

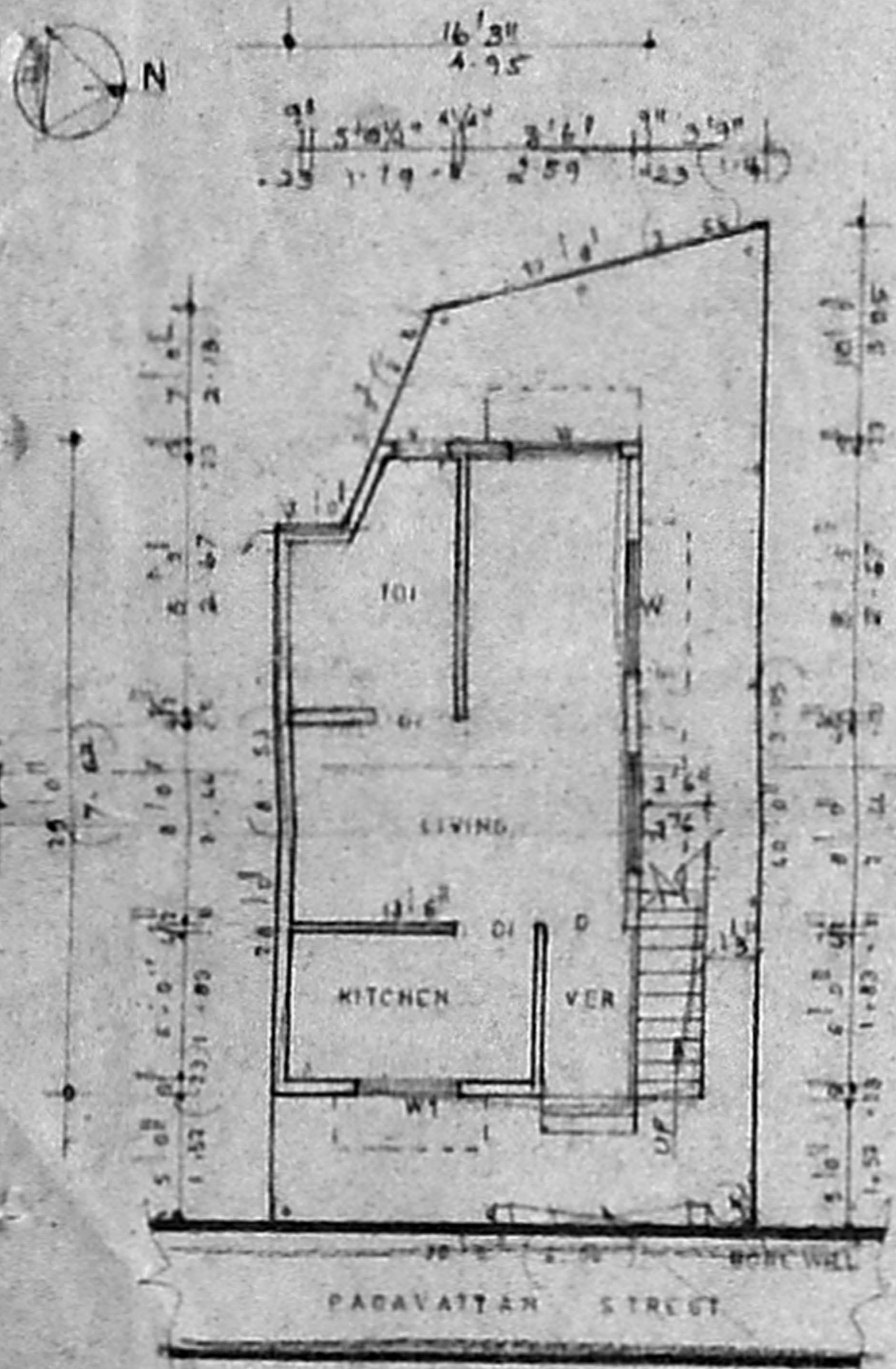


SITE / GROUND FLOOR PLAN

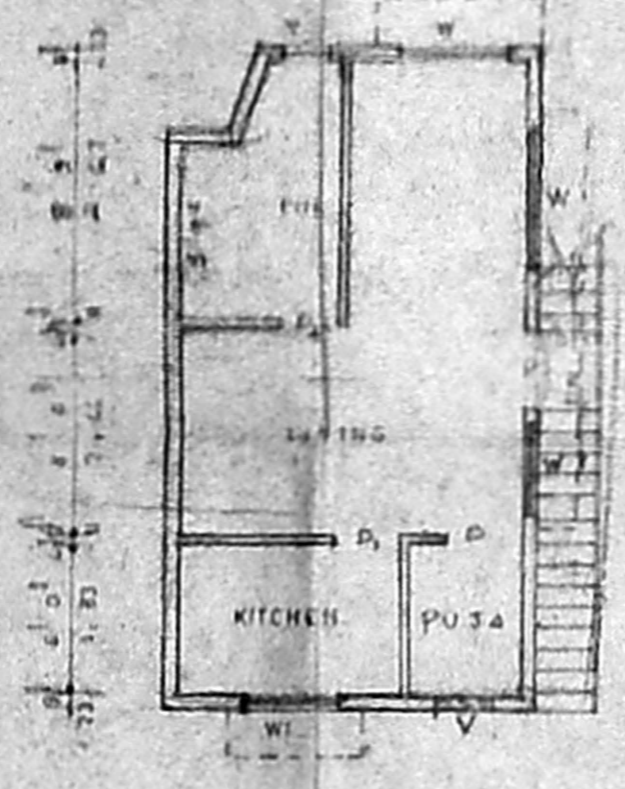


FIRST FLOOR PLAN

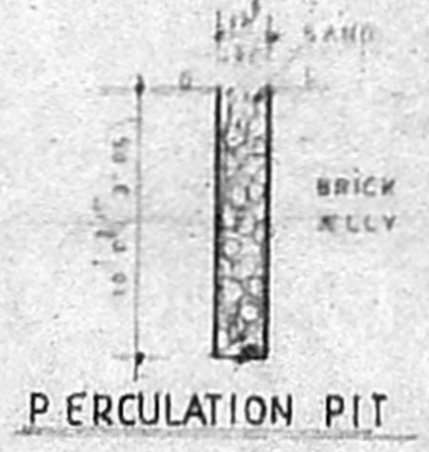

PERCOLATION PIT

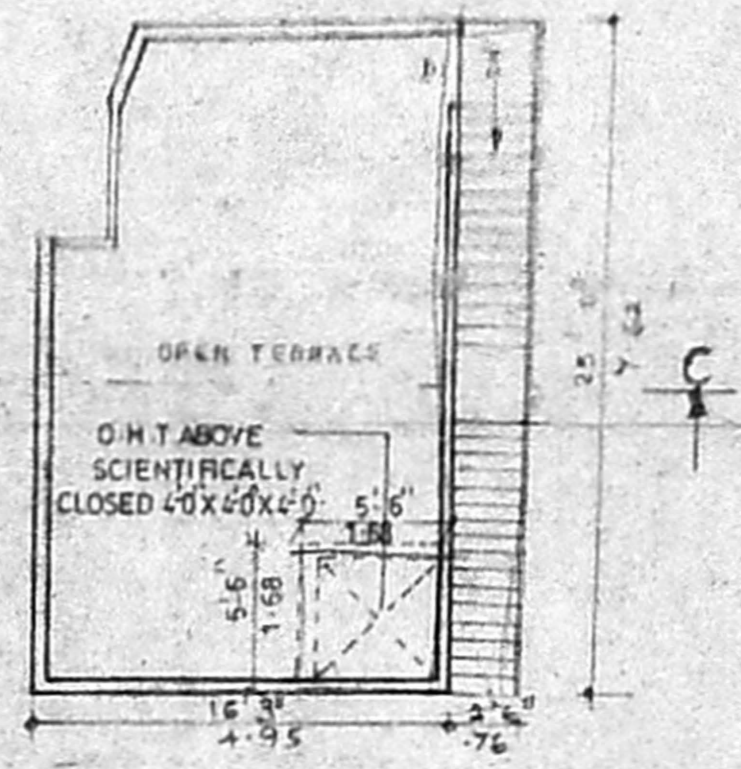

TERRACE FLOOR PLAN

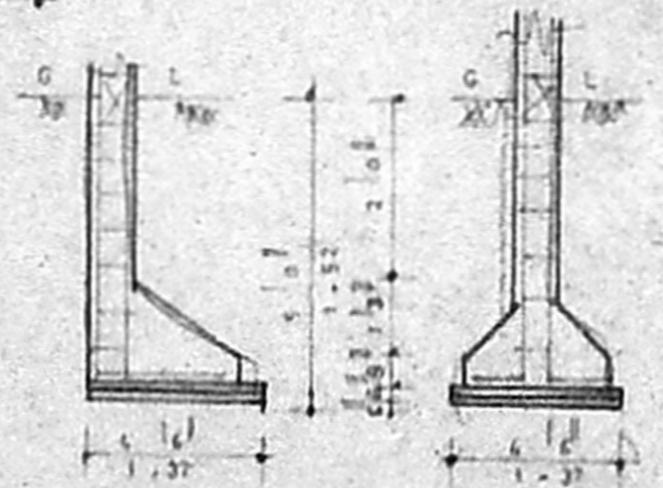

FOUNDATION DETAILS

PLAN SHOWING THE PROPOSED CONSTRUCTION OF RESIDENTIAL BUILDING AT PLOT NO. 38, DOOR NO. 17, NEW NO. 33, PADAVATTAN STREET, KAKKANJI NAGAR, MYLAPORE, CHENNAI 600 018, IN R.S. NO. 4041/12, BLOCK NO. 88, OF MYLAPORE, DIV. NO. 142, ZONE 10

SCALE 1" = 8' 0" (1:96)

JOINERY DETAILS			
D	DOOR	3'3" x 7'0"	1.00 x 2.13
D1	DOOR	3'0" x 7'0"	.91 x 2.13
D2	DOOR	2'5" x 7'0"	.76 x 2.13
W	WINDOW	5'0" x 7'0"	1.52 x 2.13
W1	WINDOW	5'0" x 6'0"	1.52 x 1.83
V	VENTILATOR	1'5" x 1'5"	.51 x .56

COLOUR INDEX			
DEMOLITION	PROPOSED	ROAD BOUNDRY	

AREA DETAILS		
PLOT EXTENT	712.00	46.14
G.F. AREA	396.25	36.81
F.F. AREA	396.25	36.81
TOTAL BUILT UP AREA	792.50	73.62
PLOT COVERAGE	64.4%	
F.S.I.	1.20	

V. Karthika  
OWNER

**S. SUNDARAM, L.C.E.**  
LICENSED SURVEYOR CLASS 'B'  
No. 27/2005-2008  
CORPORATION OF CHENNAI  
Plot No. 4, Thiruneelakandar Nagar  
KAVANKARAI  
PUZHAI (P.O) CHENNAI-66  
CELL: 9840417180