

PLAN SHOWING THE PROPOSED RESIDENTIAL BUILDING AT DOOR NO. 2, MUNDA KANNI


AMMAN KOIL STREET, III LANE, R.S.NO: 1822/5, BLOCK NO:37, MYLAPORE DIVISION, MYLAPORE, TRIPLIKANE TALUK, CHENNAI: 600 004. SCALE: 1"=8' 0" (1:100) CORPORATION NO:144, ZONE:10

COLOUR INDEX
 PROPOSED ROAD
 BOUNDARY


AREA DETAILS
 PLOT EXTENT : 1140 SFT, 105.91M²
 PRO G.F : 728.50SFT, 67.68M²
 PRO F.F : 728.50SFT, 67.68M²
 HEAD ROOM : 100.00SFT, 9.29M²
 TOTAL : 1557.00SFT, 144.65
 P.C : 63.90%
 F.S.I : 1.28

SCHEDULE OF JOINERY
 D DOOR 4'0" x 7'0" 1.22 x 2.10
 D1 DOOR 3'0" x 7'0" 0.90 x 2.10
 D2 DOOR 2'6" x 7'0" 0.61 x 2.10
 W WINDOW 4'6" x 4'6" 1.37 x 1.37
 W1 WINDOW 4'0" x 4'6" 1.22 x 1.37
 V VENTILATOR 3'0" x 2'6" 0.60 x 0.76


A/19836/05
 S. SUNDARAM, L.C.E.
 LICENSED SURVEYOR CLASS
 No. 27/2005-2008
 CORPORATION OF CHENNAI
 Plot No. 4, Thirunelakandar Nagar
 KAVANIKARAI
 PUZHAI (P.O) CHENNAI-66
 CELL: 984021180
 LICENSED SURVEYOR

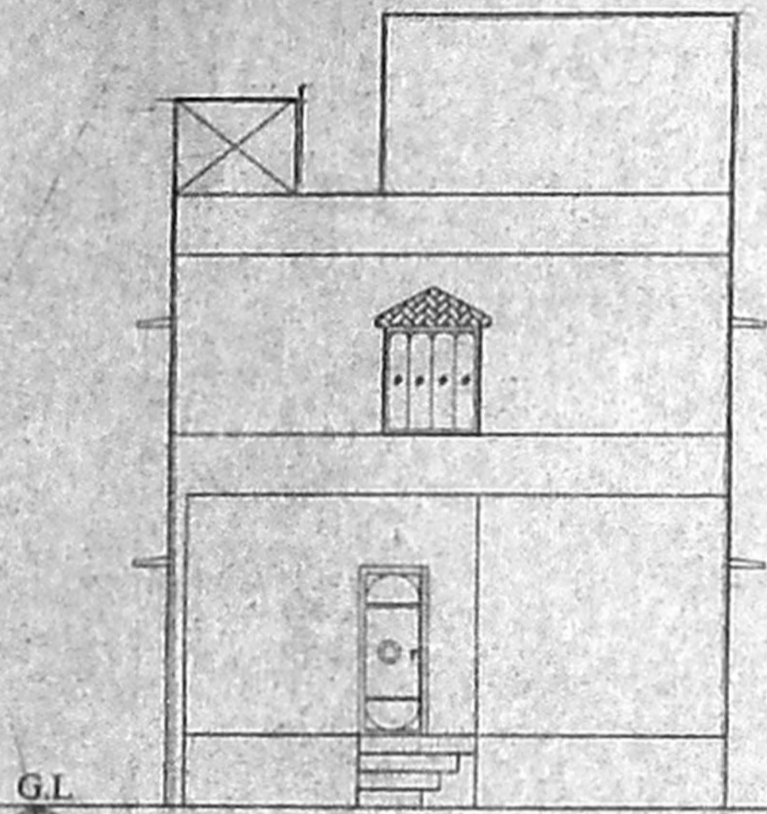


FRONT ELEVATION

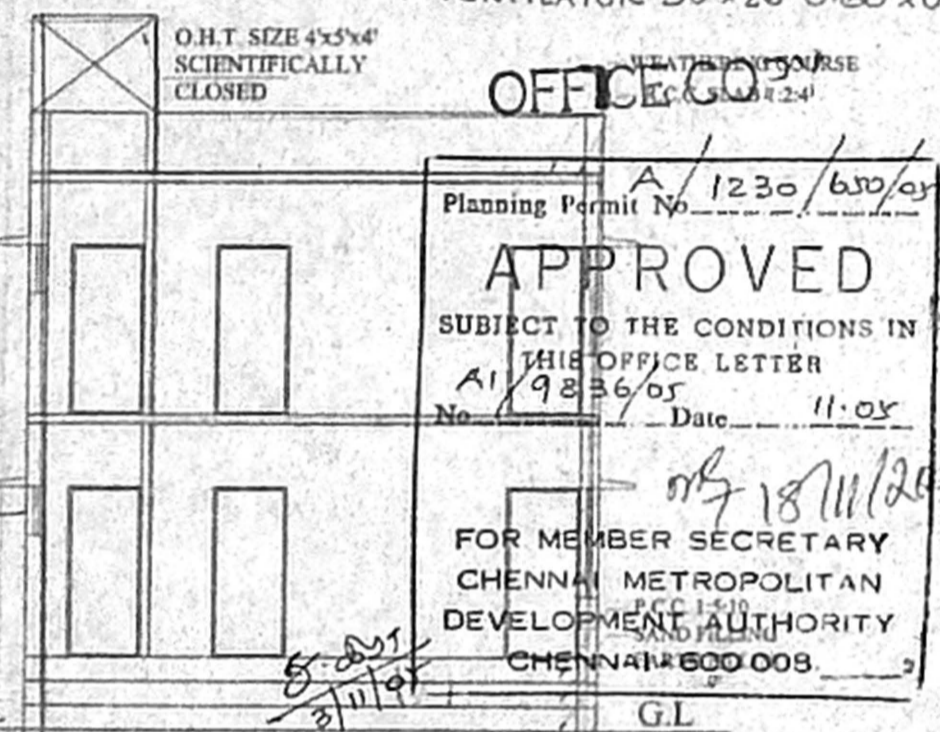


SECTION ON SS

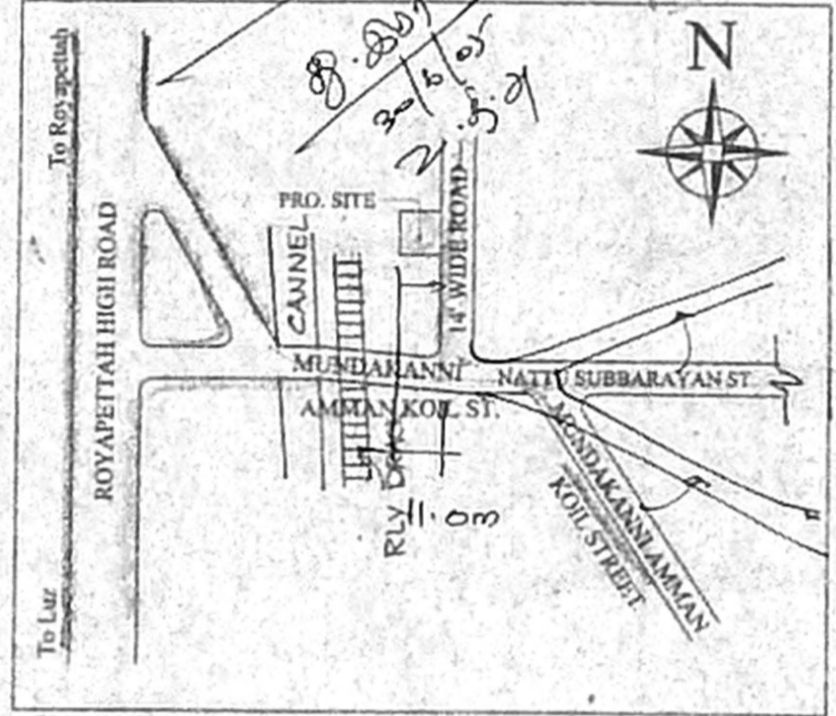


KEYPLAN Not to scale

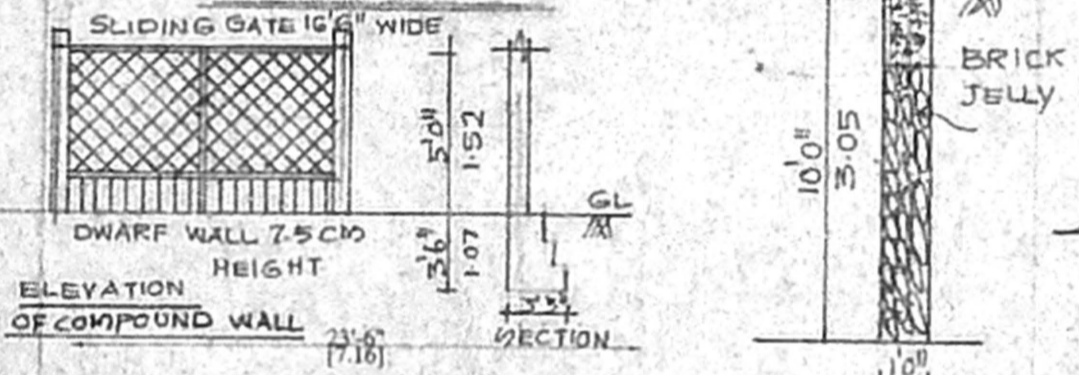


ELEVATION OF COMPOUND WALL

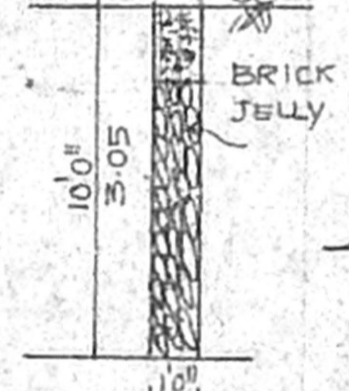


SECTION OF DWARF WALL

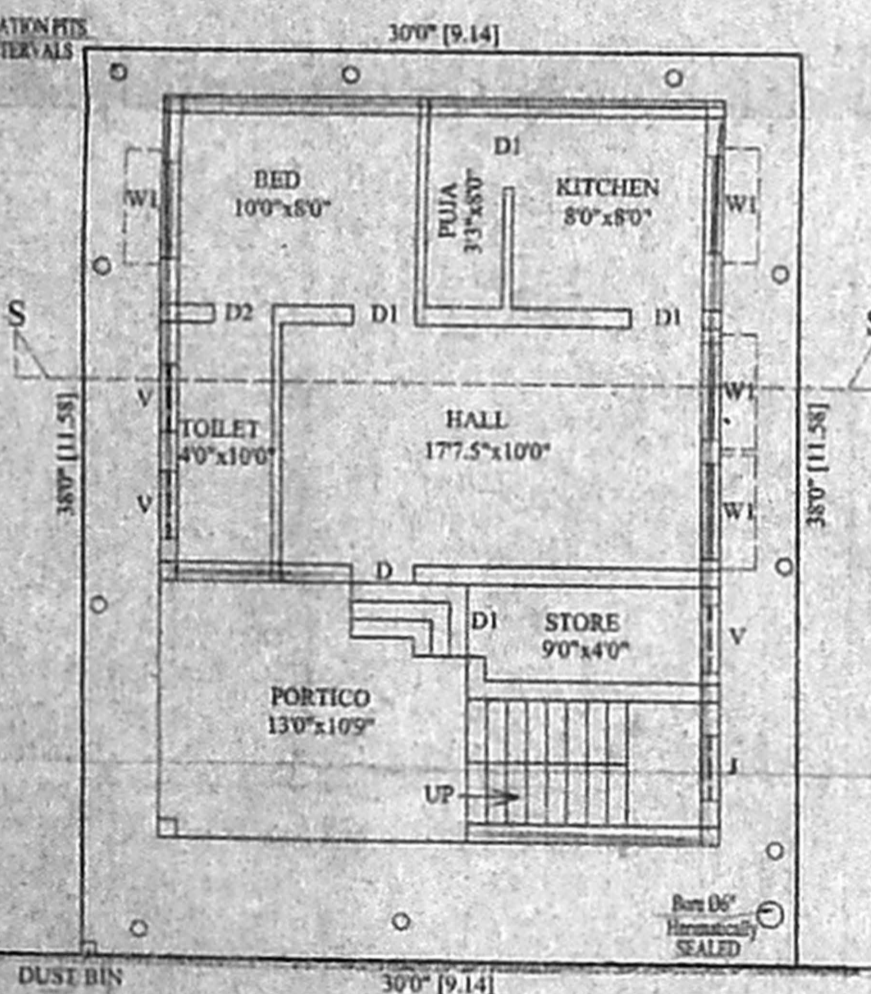


SITE CUM GROUND FLOOR PLAN

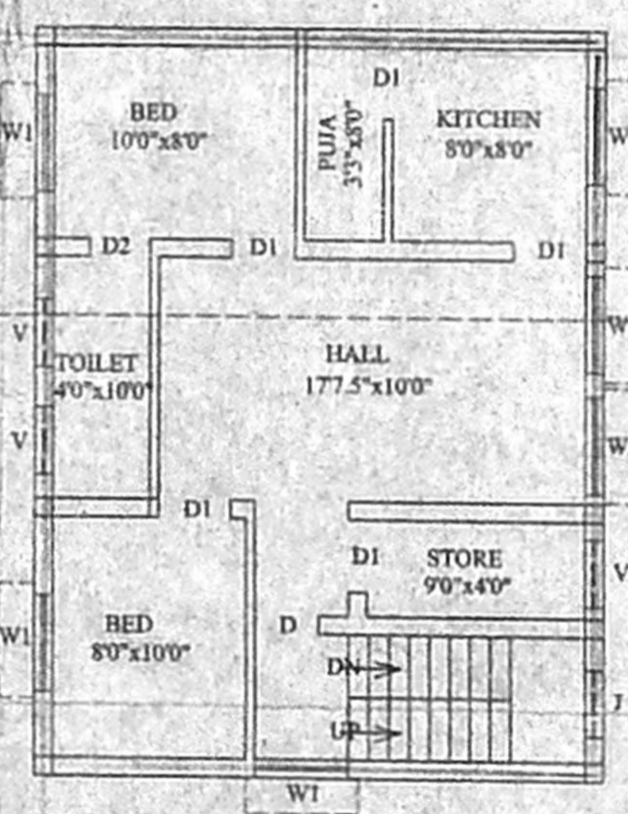

FIRST FLOOR PLAN

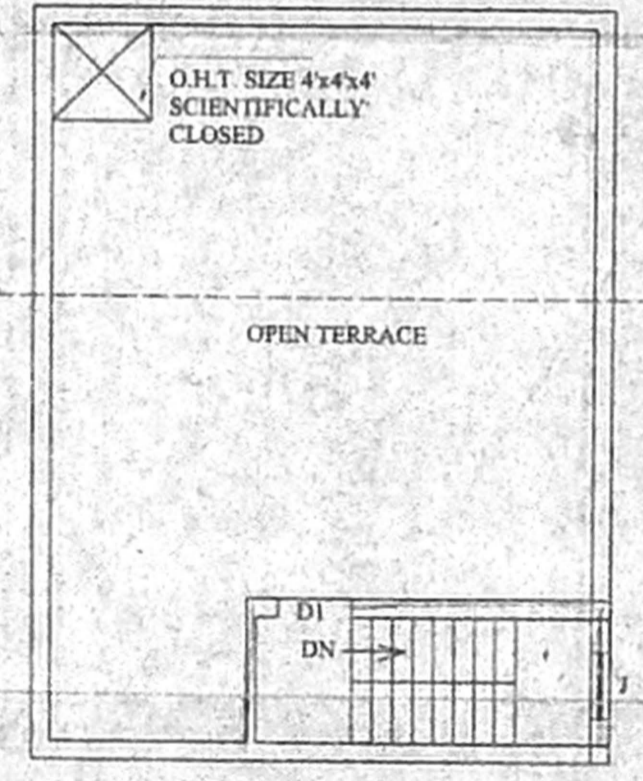

HEADROOM PLAN

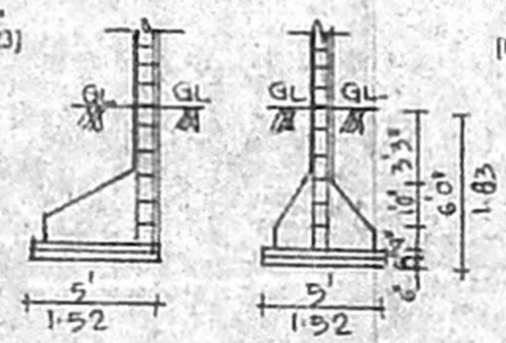

END WALL DETAIL FOUNDATION DETAIL

PERCUSSION PITS AT INTERVALS

PERCUSSION PITS AT INTERVALS

PERCUSSION PITS AT INTERVALS

PERCUSSION PITS AT INTERVALS

Handwritten notes:
 Inspection
 Key plan
 P.S. H.S. Sec School
 5.2.05
 6.7.05

Planning Permit No. A/1230/650/05
APPROVED
 SUBJECT TO THE CONDITIONS IN THIS OFFICE LETTER
 No. A/9836/05 Date 11.05
 18/11/2005
 FOR MEMBER SECRETARY
 CHENNAI METROPOLITAN
 DEVELOPMENT AUTHORITY
 CHENNAI-600 008.