



PLAN SHOWING THE PROPOSED CONSTRUCTION OF A RESIDENTIAL BUILDING AT DOOR NO. 7 PLOT NO 17, THIRACHAND NAGAR 2nd STREET, VIRUGAMBAKAM, CHENNAI - 02.
 LPDM/DTP : 57/73,
 T.S. NO : 18, BLOCK : 30 OF VIRUGAMBAKHAM VILLAGE. (S.NO: 43/PART)
 DIVISION NO. 128, ZONE: VIII
 SCALE - 1" = 8' 0" (1:96)

JWERIES-

D	DOOR	4' 0" X 7' 0"
D1	DOOR	3' 0" X 7' 0"
D2	DOOR	2' 6" X 7' 0"
W	WINDOW	4' 6" X 4' 6"
V	VENTILATOR	2' 0" X 2' 0"

AREA STATEMENT-

	SQ. FT	SQ. MT
PLOT EXTENT (AS PER SITE)	2620.00	243.50
PLOT EXTENT (AS PER PATA)	2645.00	245.60
GROUND FLOOR	996.00	92.55
FIRST FLOOR	1671.55	155.35
SECOND FLOOR	704.80	65.50
TOTAL AREA	3372.35	313.40
PLOT COVERAGE	63.73%	
F.S.I	1.28	
STILT FLOOR	494.30	45.95

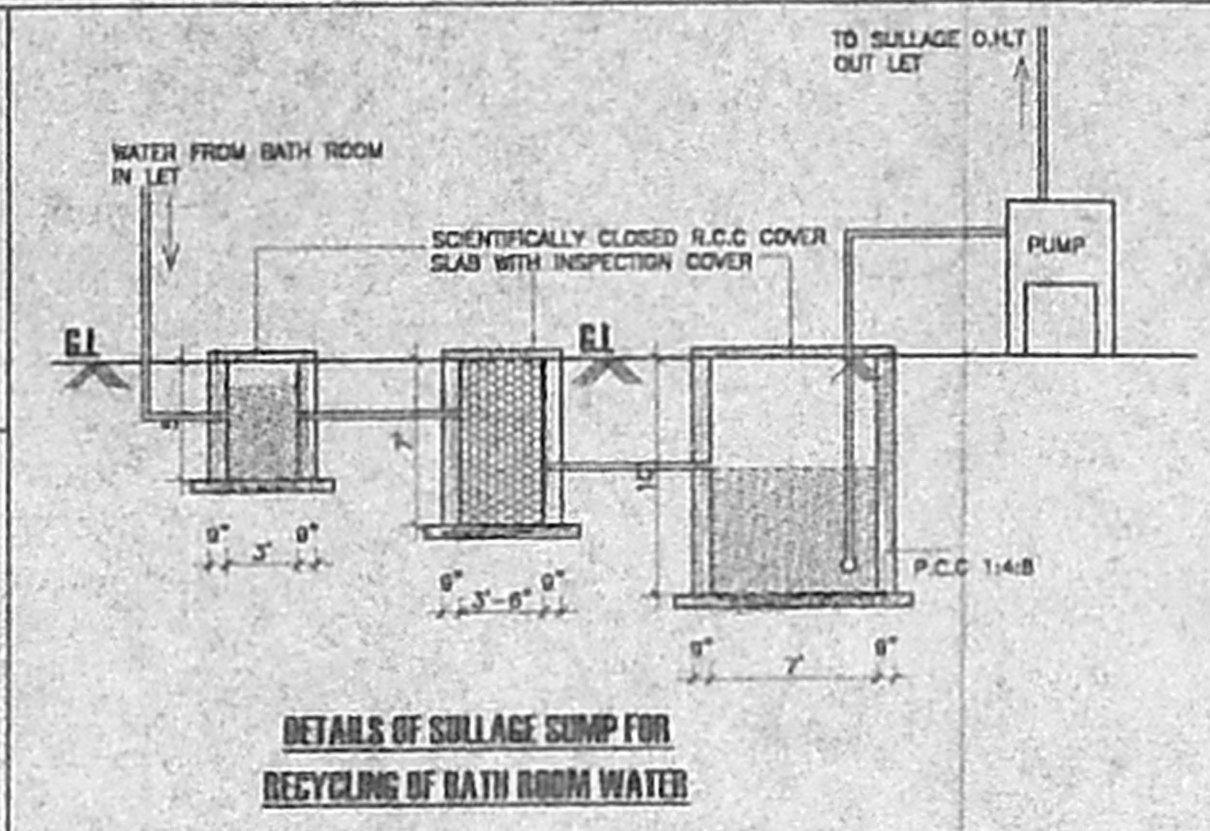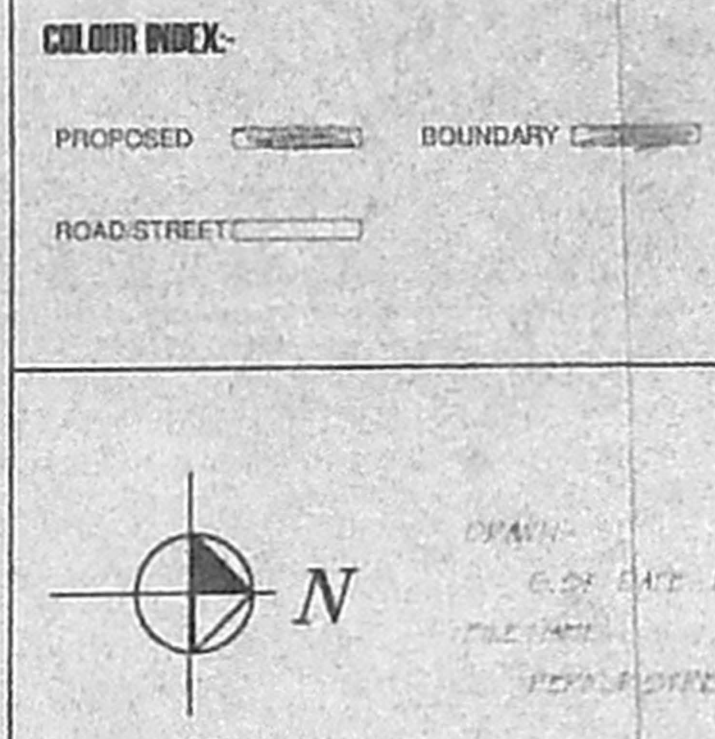

OWNER-

RP II 82 X 61
 J. S. SIVAKUMAR, I.C.E.
 REG. NO. 207,
 ASSOCIATION OF CHENNAI
 ENGINEERS, STATE BANK OF INDIA,
 NEWLY NO. 100 H-2, NORTH USMAN ROAD,
 CHENNAI - 600 008
 (TEL: 2442412)

LICENSED SURVEYOR-

