

PLAN SHOWING THE PROPOSED RESIDENTIAL BUILDING AT GRAMNATHAM PLOT IN S.NO. 58 AT POST OFFICE STREET OF OKKIYAM THORAPPAKKAM VILLAGE TAMBARAM TALUK, KANCHEEPURAM DISTRICT, CHENNAI.

SCALE 1:100 1" = 80' ALL DIMENSIONS ARE IN FEET & METRE TO MRS. S. VEDHA RATHINAM.

**AREA STATEMENT**

	58 FT	58 M
PLOT EXTENT	: 1026.00	95.35
GROUND FLOOR AREA	: 629.36	58.49
FIRST FLOOR AREA	: 594.00	55.20
TOTAL BUILT UP AREA	: 1223.36	113.69
PLOT COVERAGE	: 61.3%	F.S.I : 1.19

**SCHEDULE OF JOINERIES**


D DOOR	3'3" x 7'0"	1.00 x 2.14
D1 "	3'0" x 7'0"	0.91 x 2.14
D2 "	2'6" x 7'0"	0.76 x 2.14
W WINDOW	4'0" x 4'0"	1.20 x 1.20
W1 "	3'0" x 4'0"	0.91 x 1.20
V VENTILATOR	3'0" x 2'0"	0.91 x 0.61
O OPEN	3'0" x 7'0"	0.91 x 2.14

**COLOUR INDEX**

PROPOSED	
ROAD	
BOUNDARY	

**OWNER / POWER AGENT**  
S. Vedharathinam.

**LICENSED SURVEYOR**  
P. N. Subramaniam  
#37, Gramnatham Road,  
Kanchipuram, Chennai - 600 016  
P: 2490 1809, 2490 3392

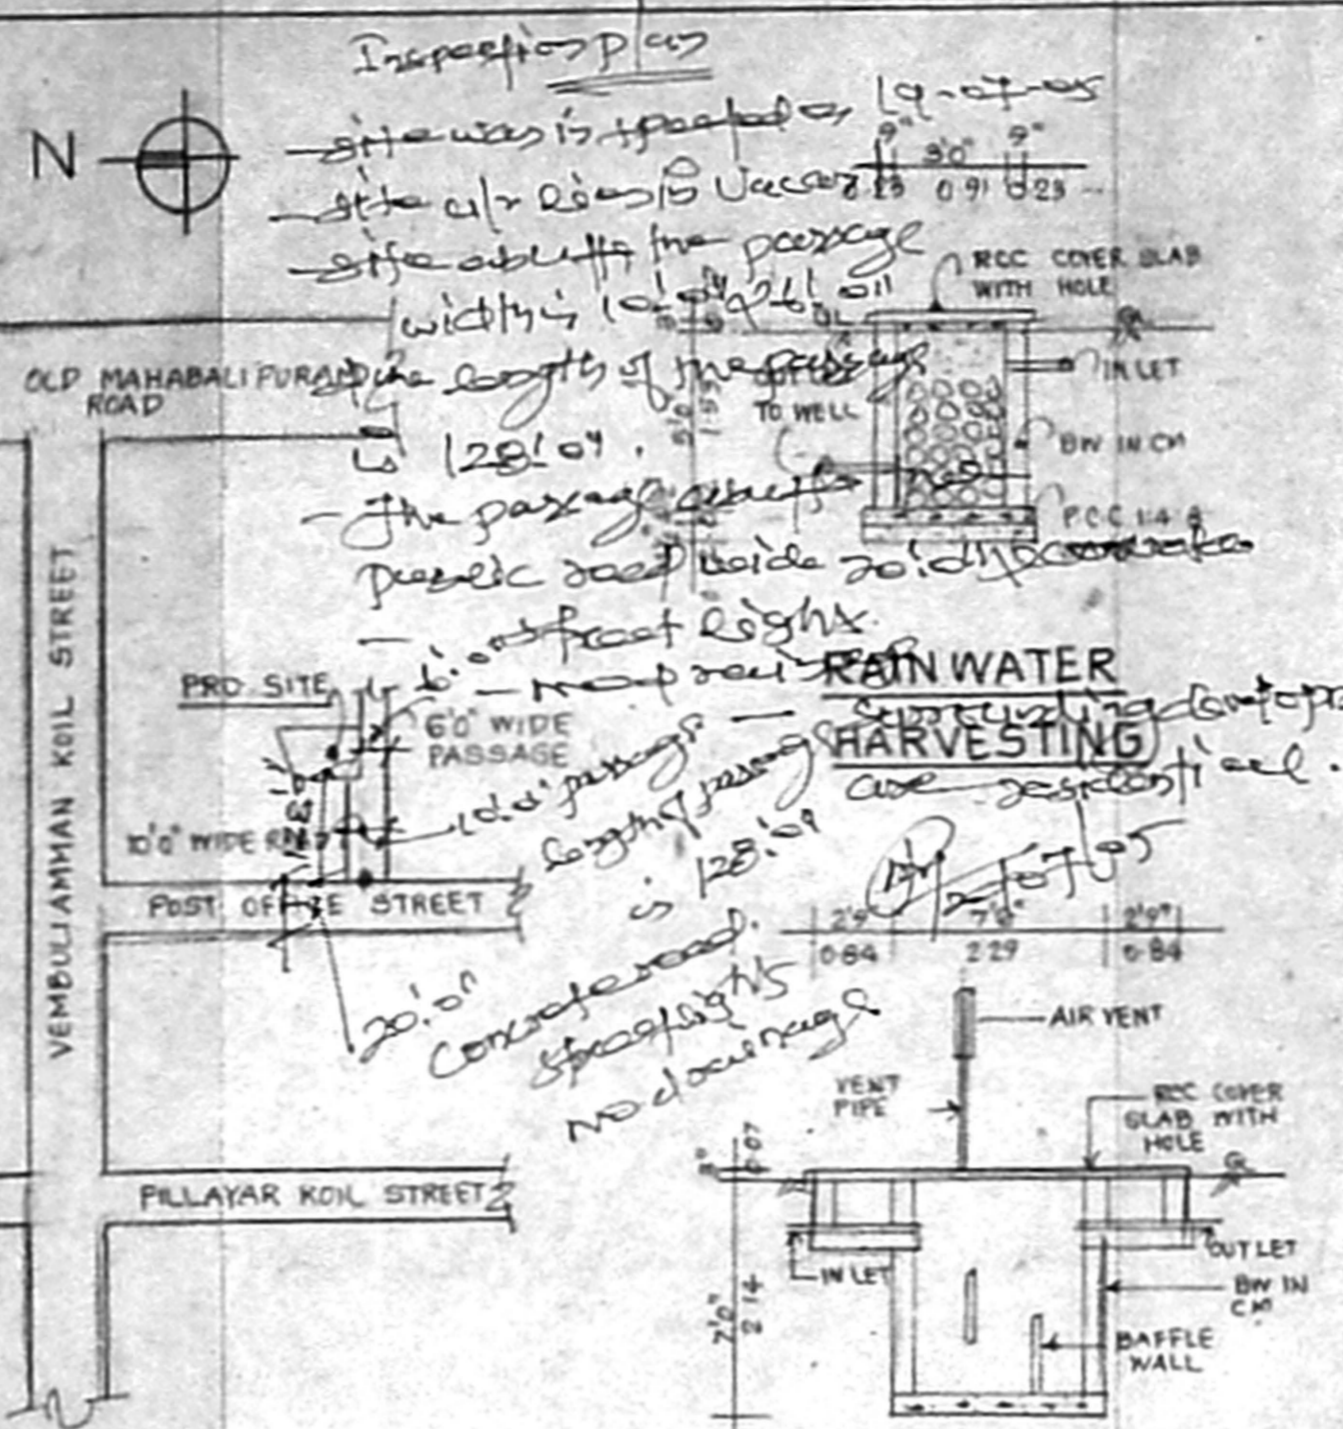











**OFFICE COPY**

**APPROVED**

SUBJECT TO THE CONDITIONS IN THIS OFFICE ORDER.

No. A2/1763/2018 - 10-05

FOR MEMBER SECRETARY CHENNAI METROPOLITAN DEVELOPMENT AUTHORITY CHENNAI - 600 008.

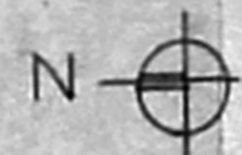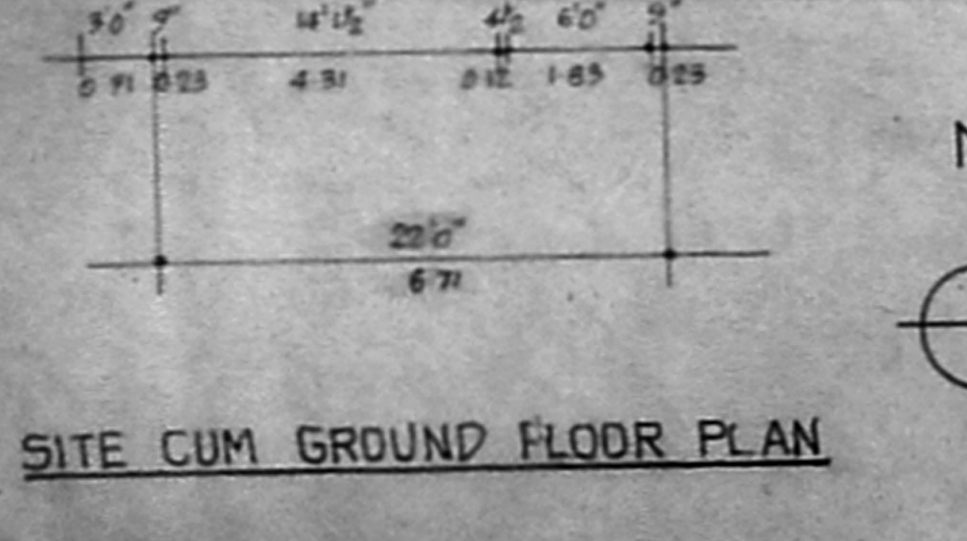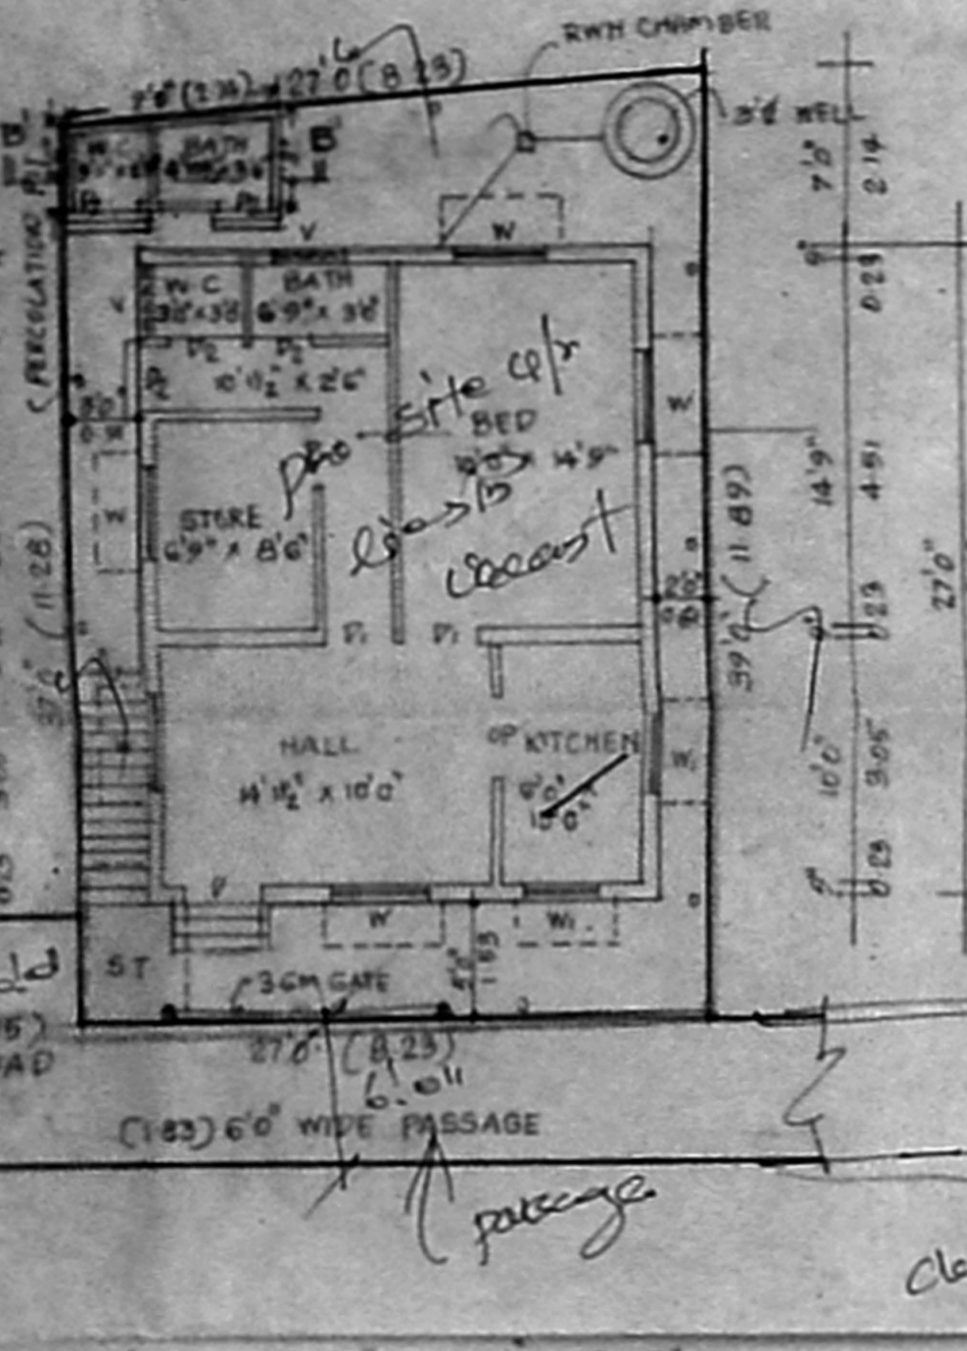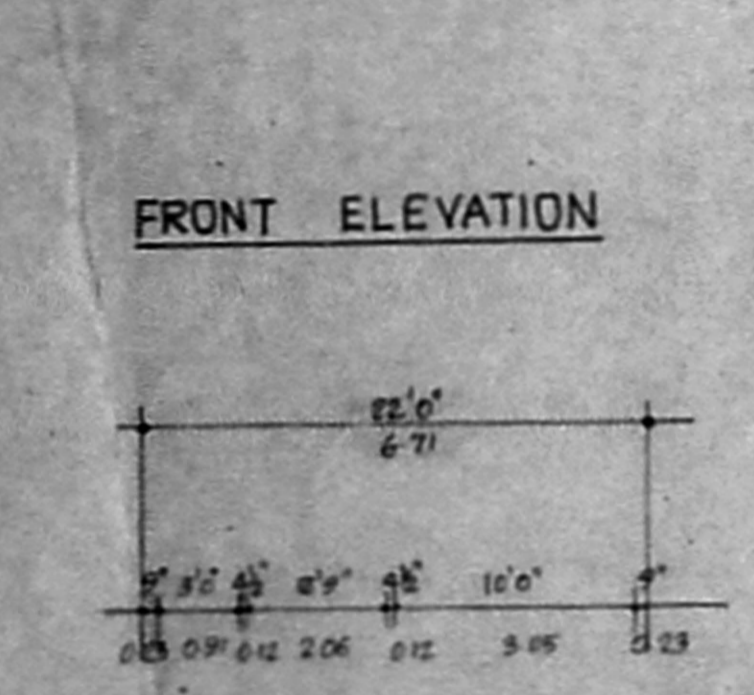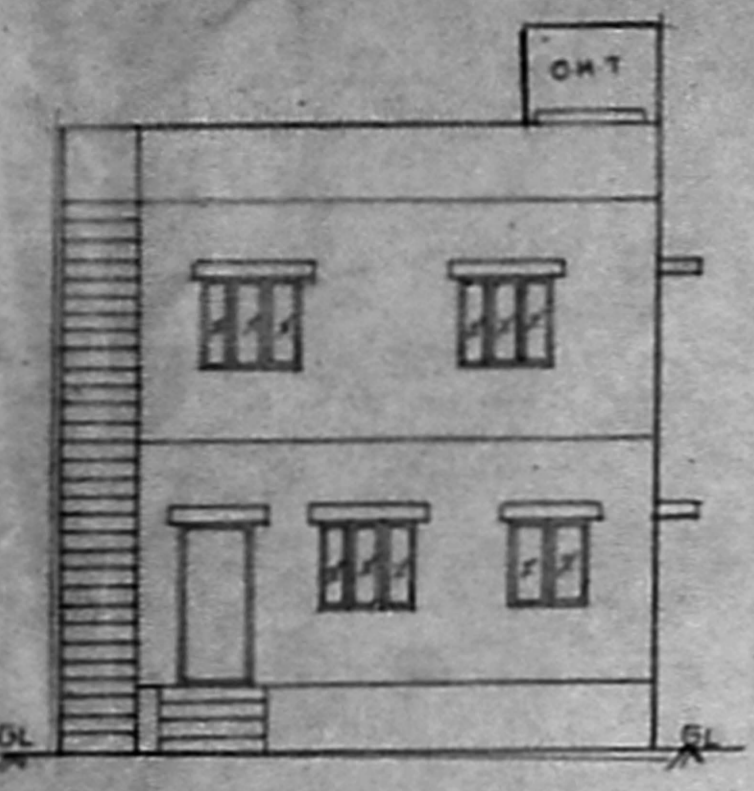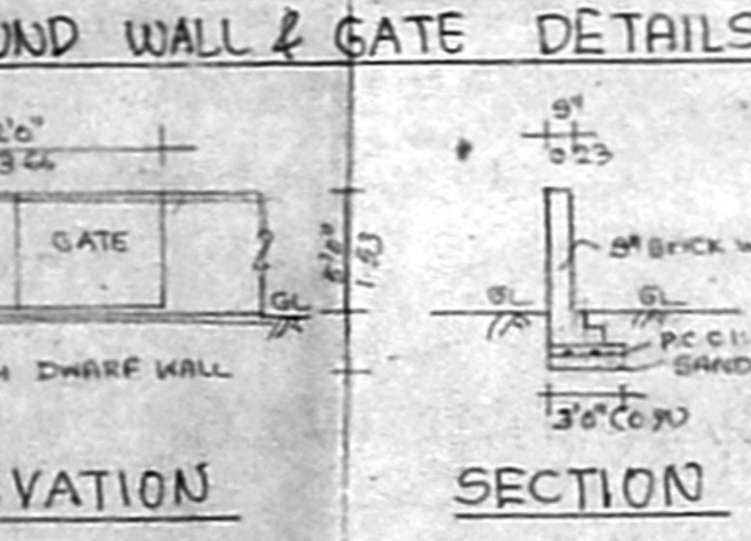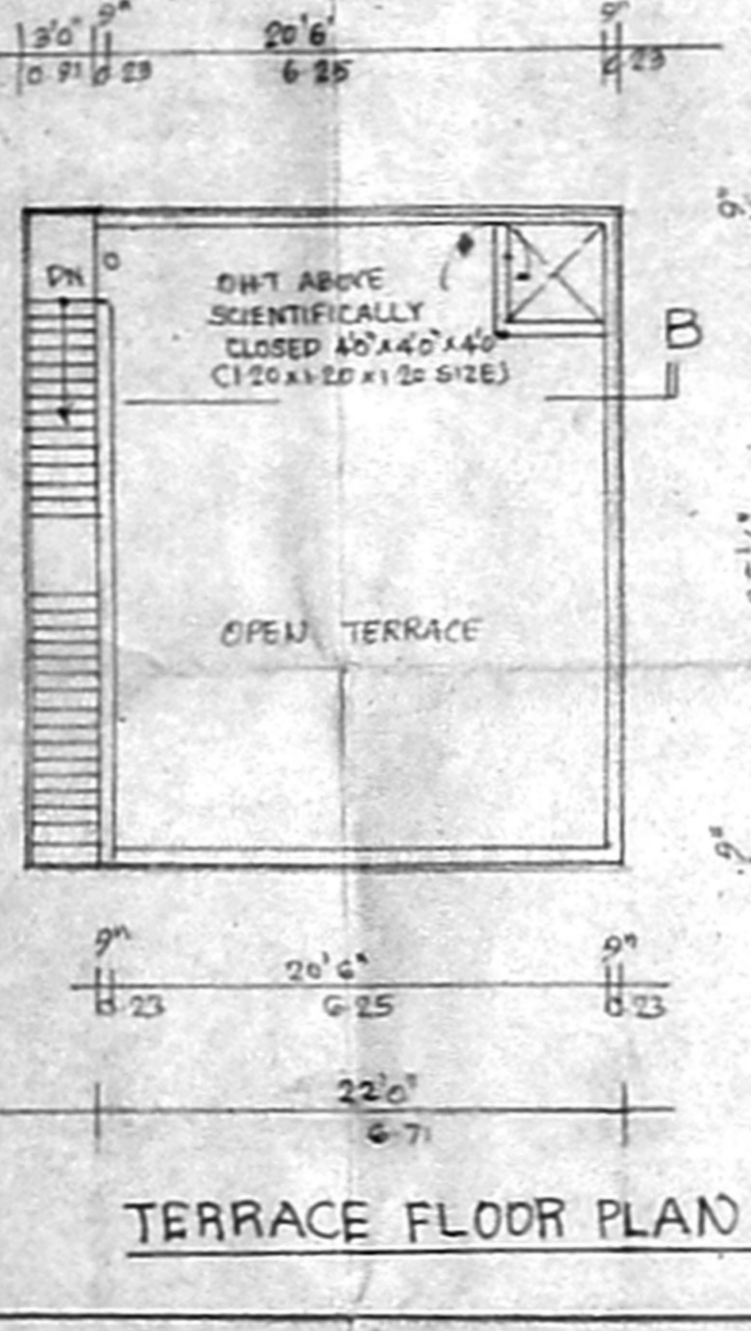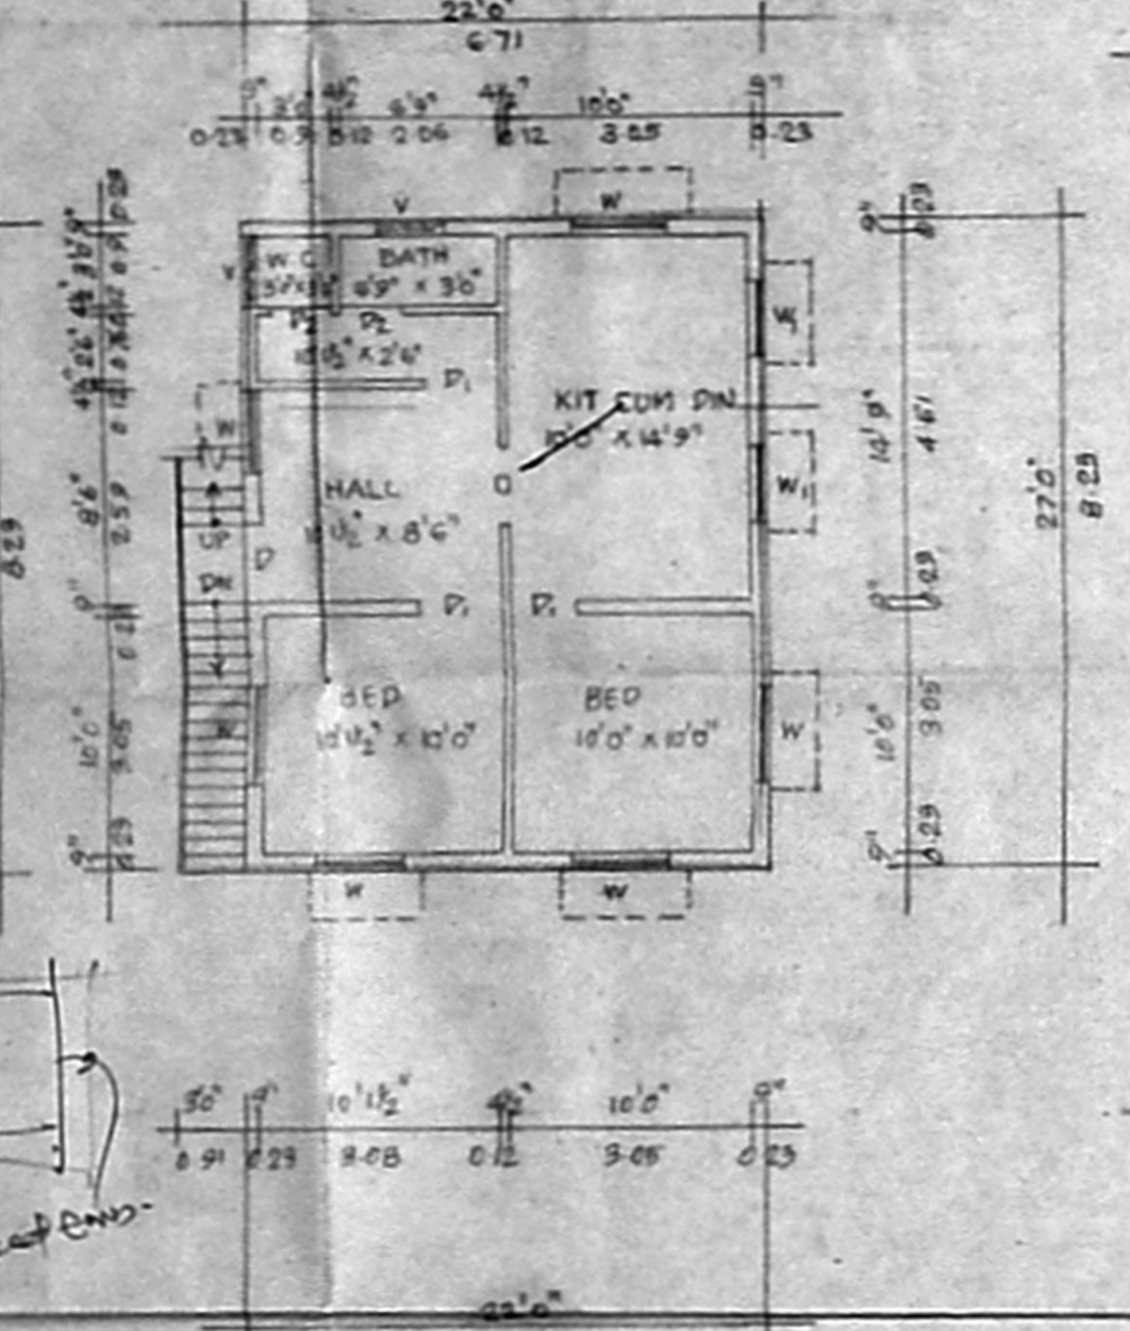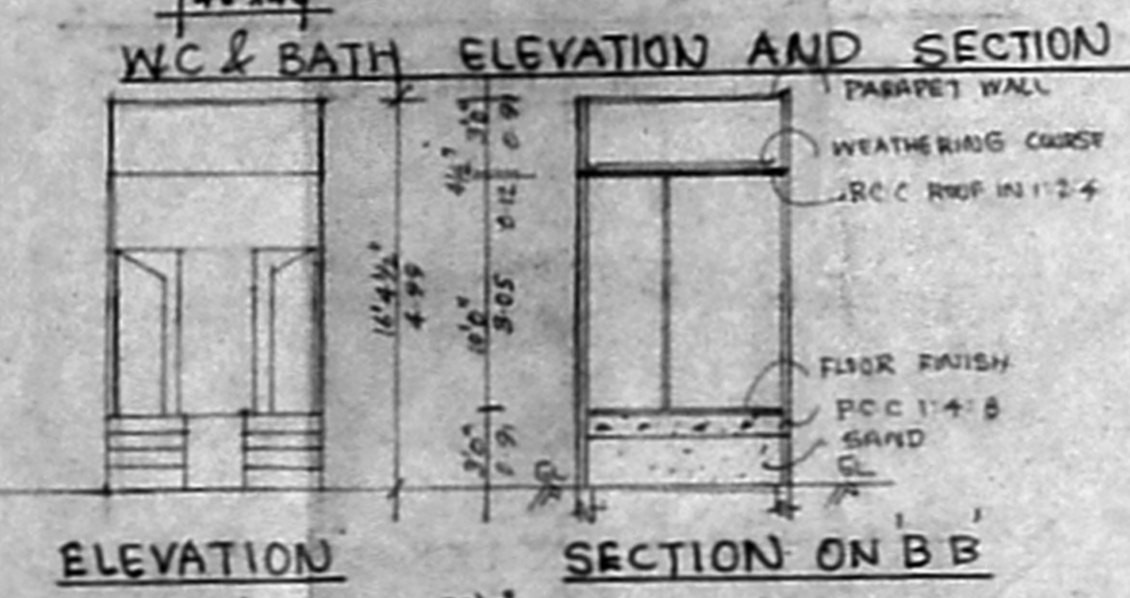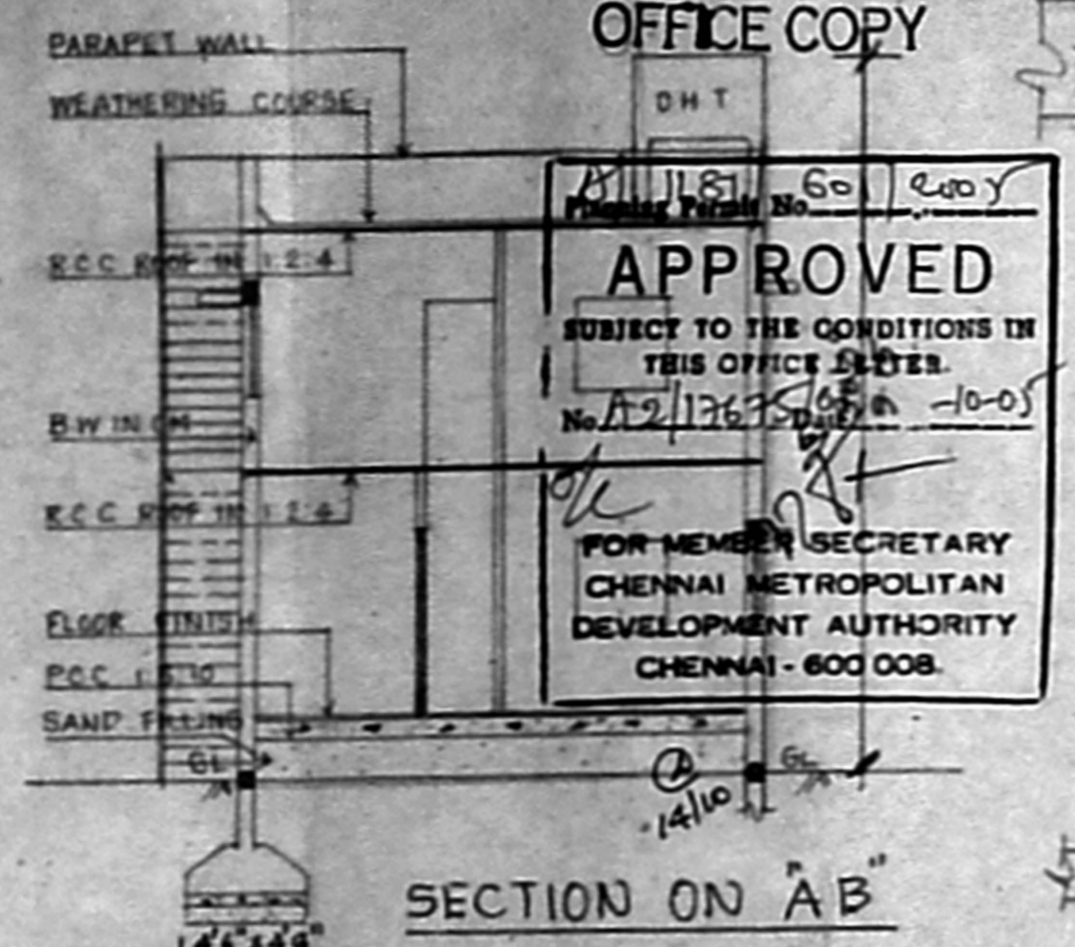

11 x 51

oklaiansthrappakam

