

SHOWING THE PROPOSED RESIDENTIAL BUILDING AT NO 55/9, TNHBLAYOUT, IN S.NO 158/1B1C PART OF THIRUVANMIYUR VILLAGE, MYLAPORE TRIPPLICANE TALUK, CHENNAI CORPORATION AREA AND CHENNAI DISTRICT, ZONE 10 - DIVISION - 155

NAME OF OWNER MISS T ADHARSHANA UNNAMALAI

JOINERY DETAILS			
MD	MAIN DOOR	3' 6" x 7' 0"	1.06 x 2.13 M
D	DOOR	3' 3" x 7' 0"	1.00 x 2.13 M
D <sub>1</sub>	DOOR	3' 0" x 7' 0"	0.91 x 2.13 M
D <sub>2</sub>	DOOR	2' 6" x 7' 0"	0.76 x 2.13 M
W	WINDOW	6' 0" x 4' 0"	1.82 x 1.21 M
W <sub>1</sub>	WINDOW	4' 0" x 4' 0"	1.21 x 1.21 M
KW	KITCHEN WINDOW	4' 0" x 4' 0"	1.21 x 1.21 M
V	VENTILATOR	2' 0" x 2' 0"	0.60 x 0.60 M

SCALE : 1" 8' 0" (1:100)

COLOUR INDEX			
PROPOSED			
ROAD			
BOUNDRY			

AREA STATEMENT			
PLOT AREA	(1 GROUND 700 SQ FT)	3100 SQ FT	288 SQ M
GROUND FLOOR AREA	1497 SQ FT	139 SQ M	
FIRST FLOOR AREA	1497 SQ FT	139 SQ M	
TOTAL AREA	2994 SQ FT	278 SQ M	
PLOT COVERAGE	48%		
FSI	0.96		


12/18/2015  
T Adharshana  
OWNER SIGNATURE  
T Adharshana  
UNNAMALAI

S. SUNDARAM, L.C.E.  
LICENSED SURVEYOR CLASS  
No 27/2005-2008  
CORPORATION OF CHENNAI  
Plot No. 4, Thi unelakandar Nagar  
KAVANARAI  
SUDHAL (P.O) CHENNAI-68E  
CELL: 9840417180


OFFICE COPY

**APPROVED**  
SUBJECT TO THE CONDITIONS IN THIS OFFICE LETTER  
No. 118/2015 D-10-05  
Date: 10-05-2015  
FOR MEMBER SECRETARY  
CHENNAI METROPOLITAN  
DEVELOPMENT AUTHORITY  
CHENNAI - 600 098




- WEATHERING COURSE
- PARAPET WALL
- R.C.C 1:2:4 FOR ROOF SLAB
- BRICKWORK IN SUPERSTRUCTURE
- R.C.C LINTEL CUM SUNSHADE
- R.C.C 1:2:4 FOR ROOF SLAB
- BRICKWORK IN SUPERSTRUCTURE
- R.C.C LINTEL CUM SUNSHADE
- FLOOR FINISHING
- FLOORING CONCRETE
- SAND FILLING

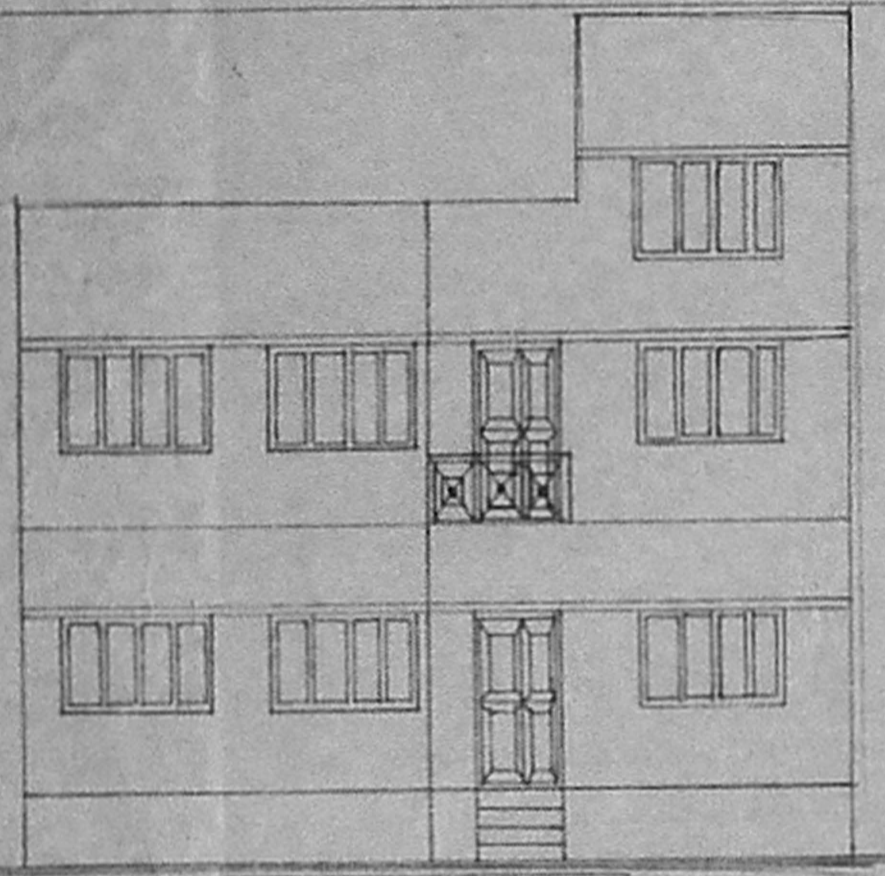


ELEVATION

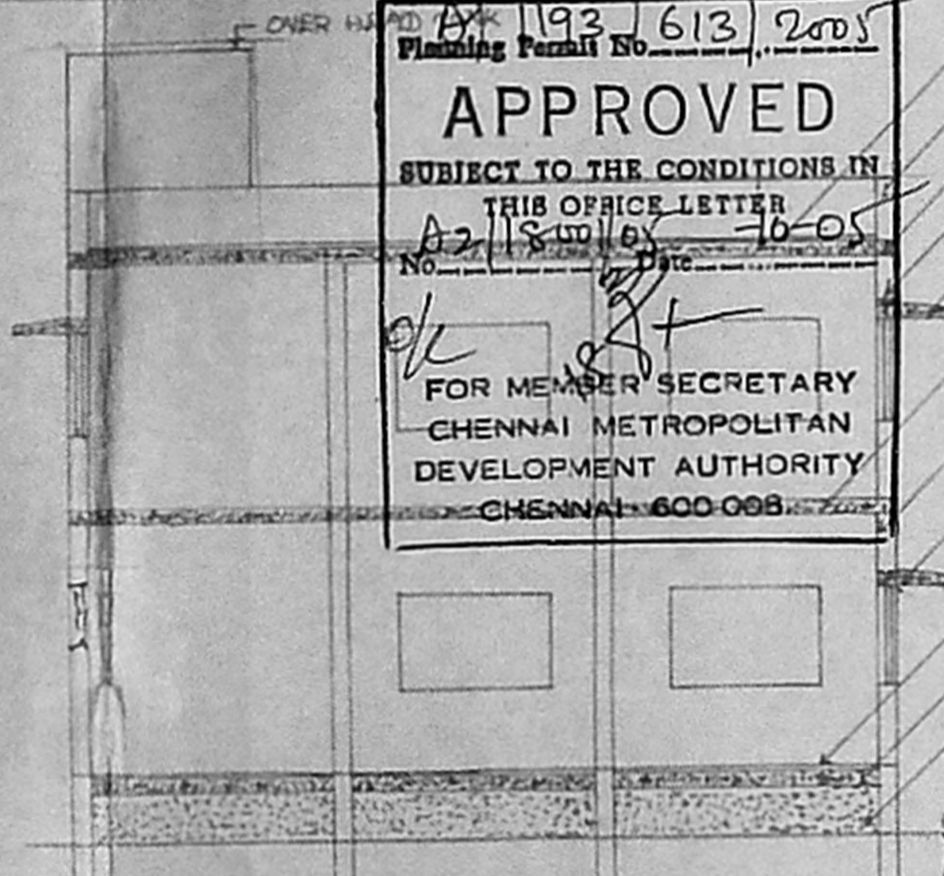


SECTION AB

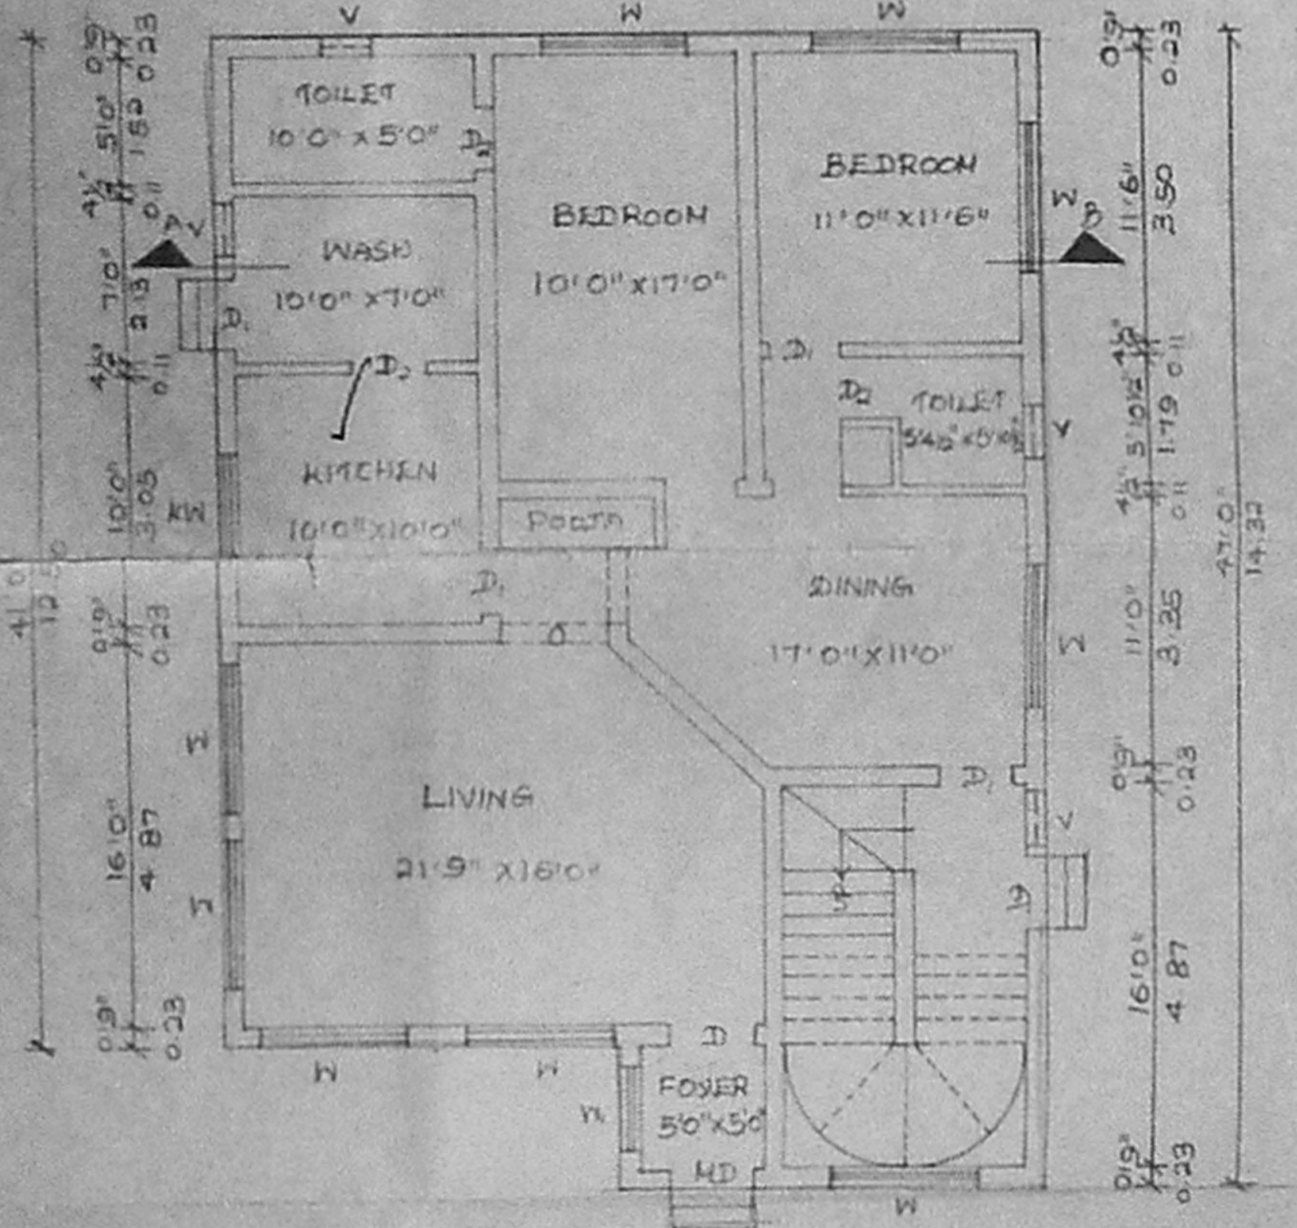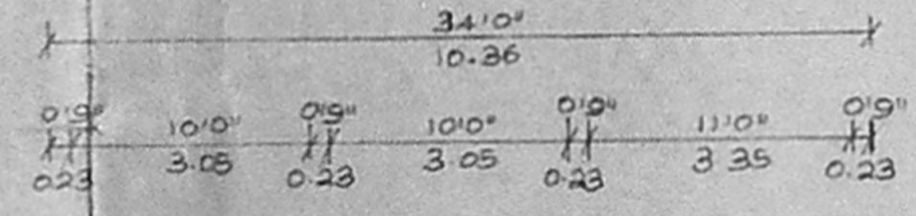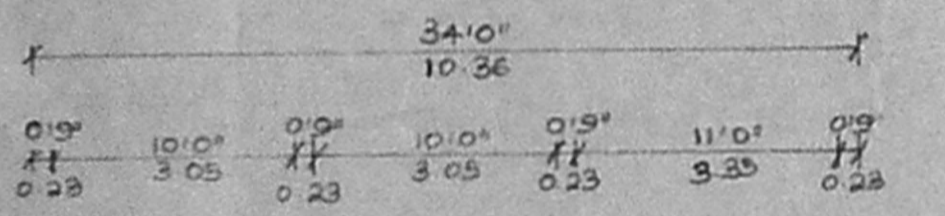


GROUND FLOOR PLAN

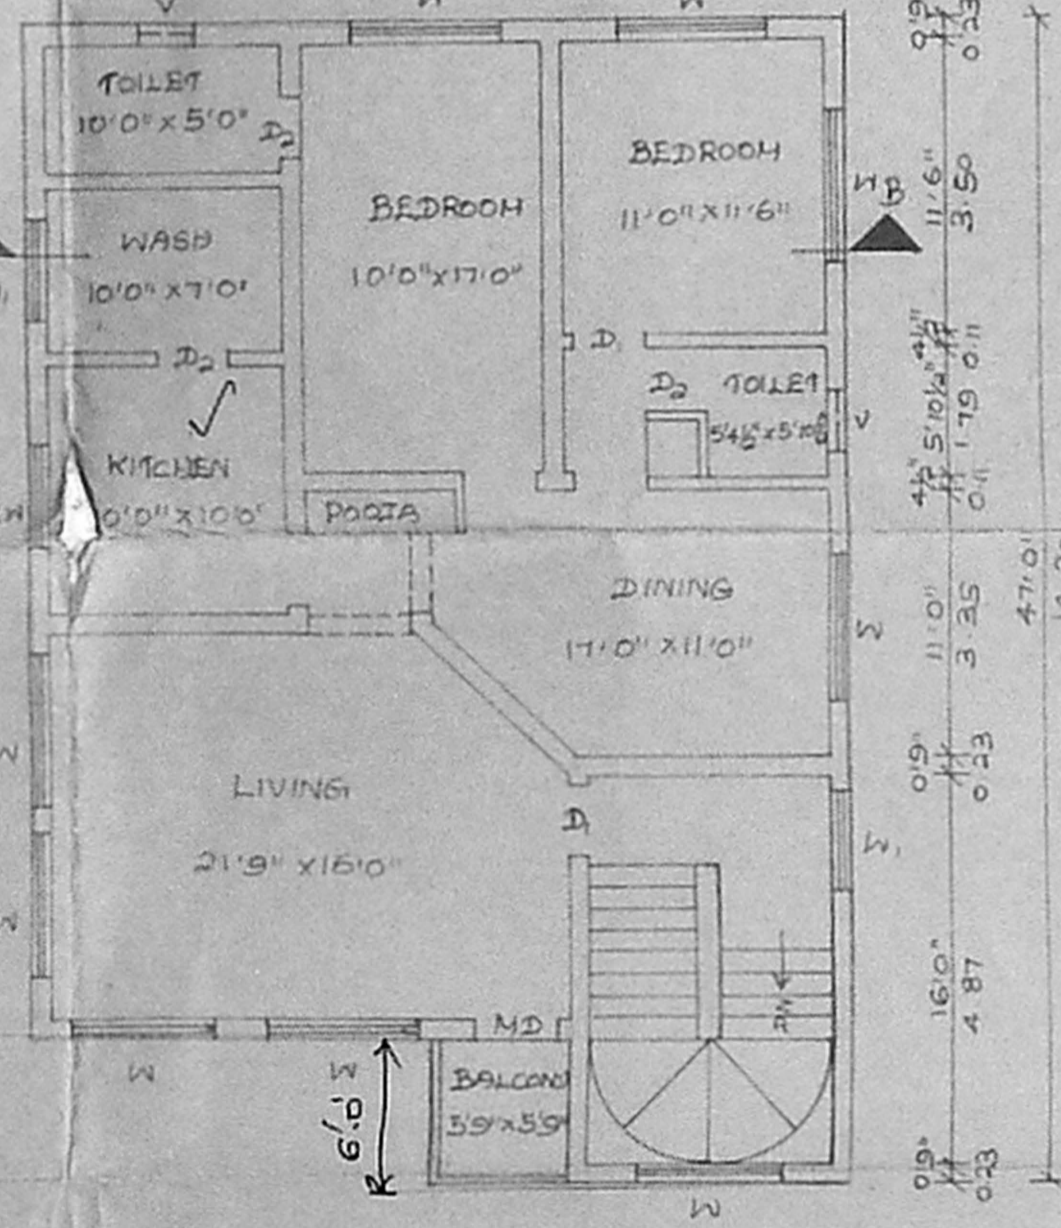


FIRST FLOOR PLAN

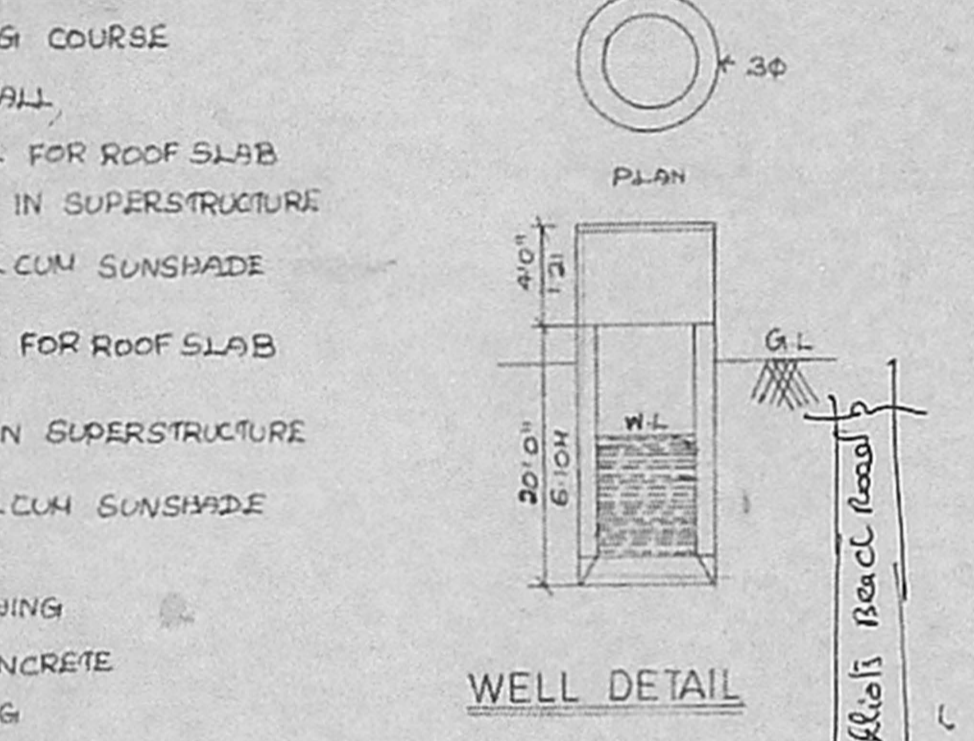


WELL DETAIL

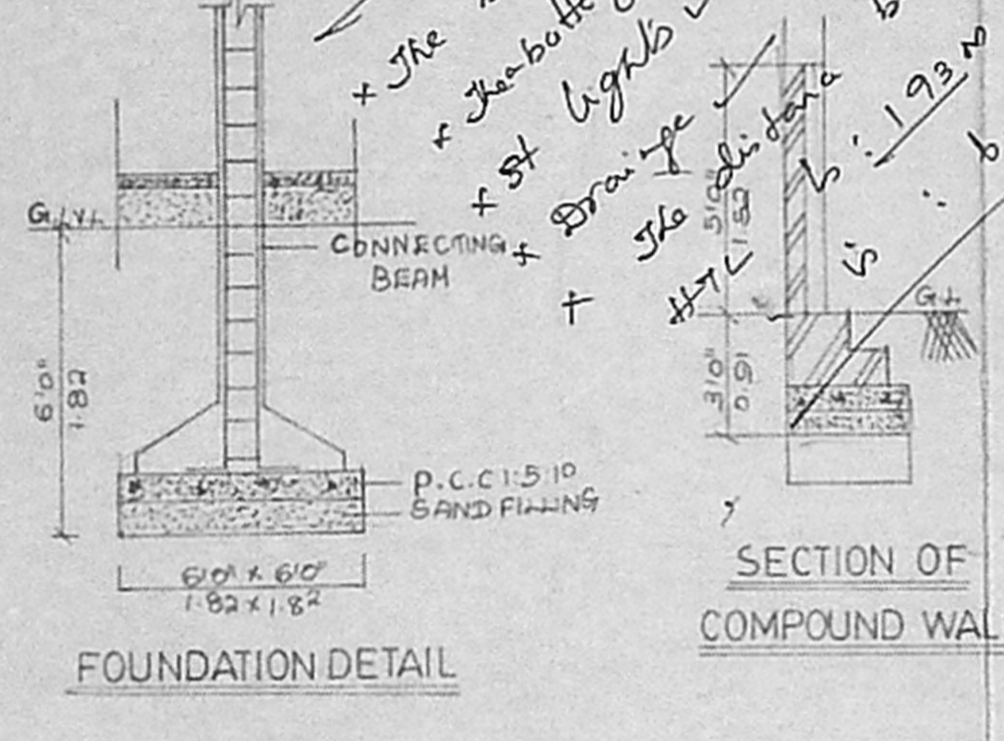


FOUNDATION DETAIL

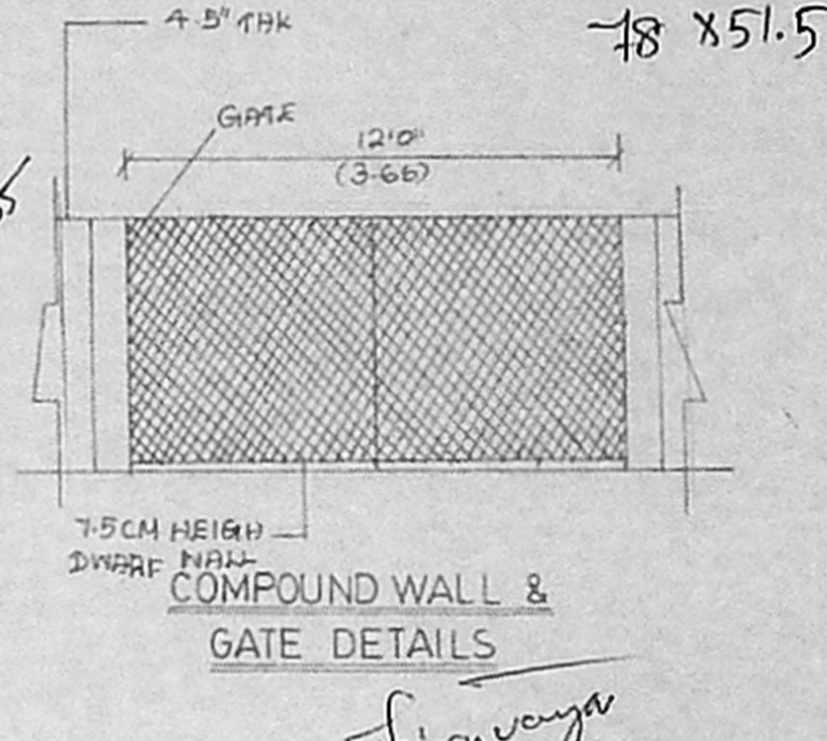


SECTION OF COMPOUND WALL & GATE DETAILS

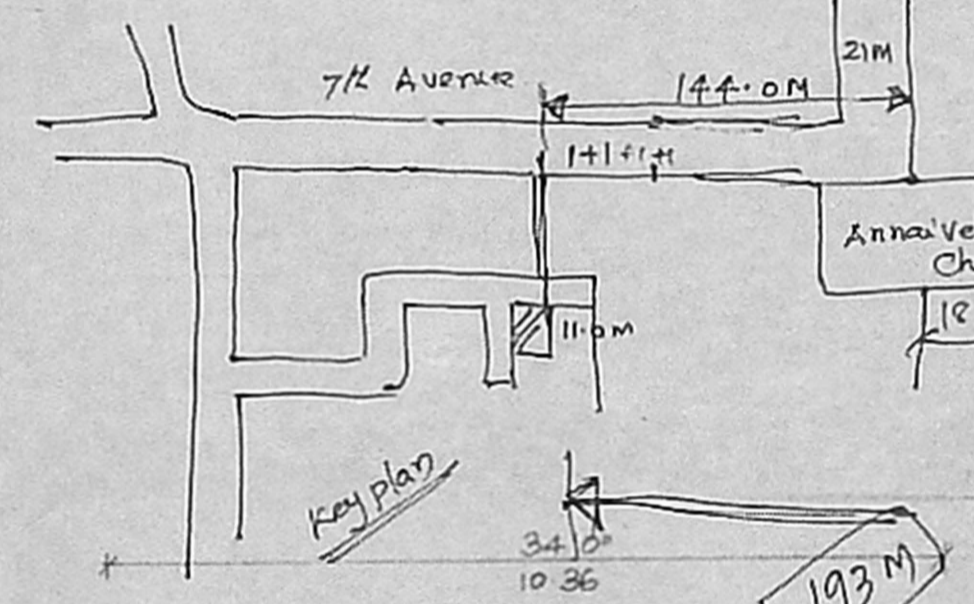



TERRACE FLOOR PLAN

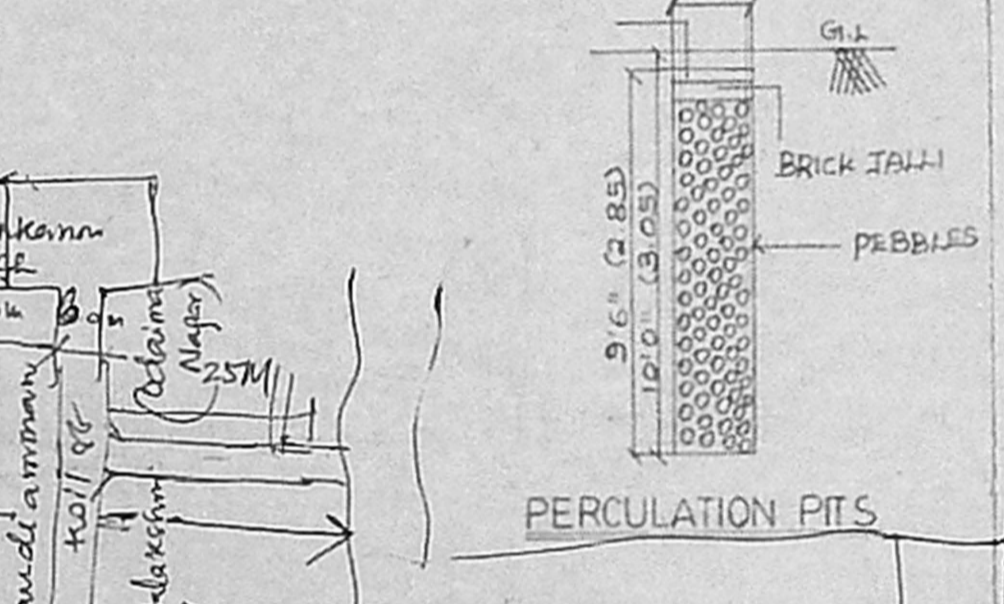

PERCOLATION PITS

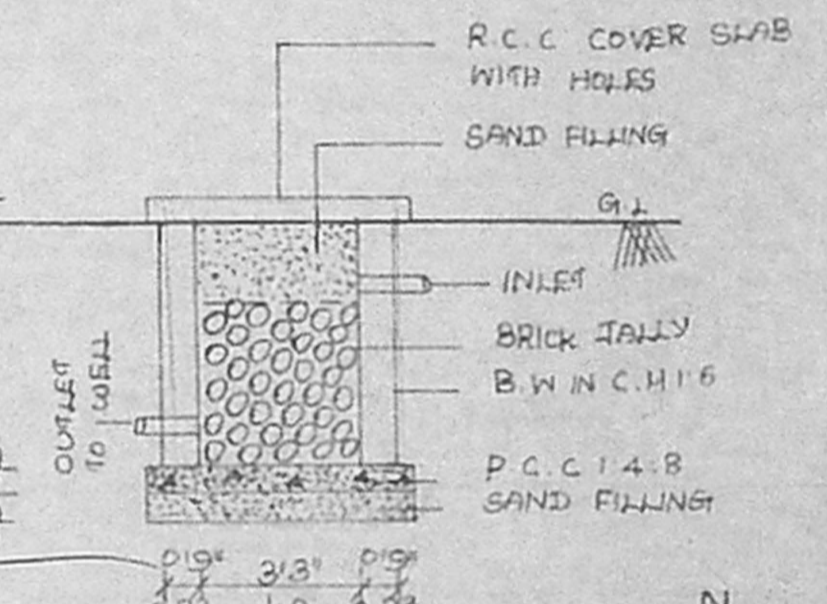


RAIN WATER HARVESTING

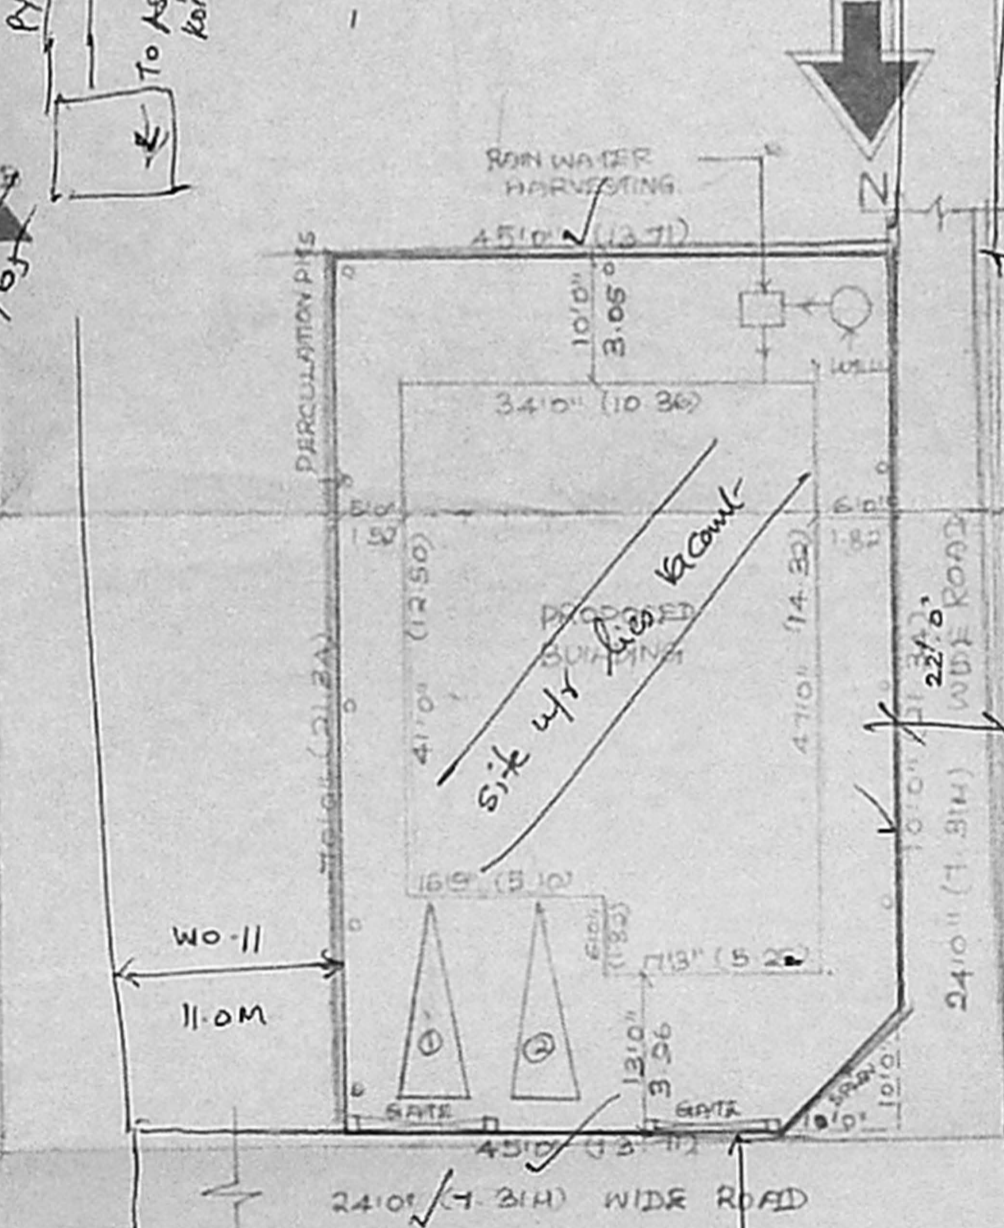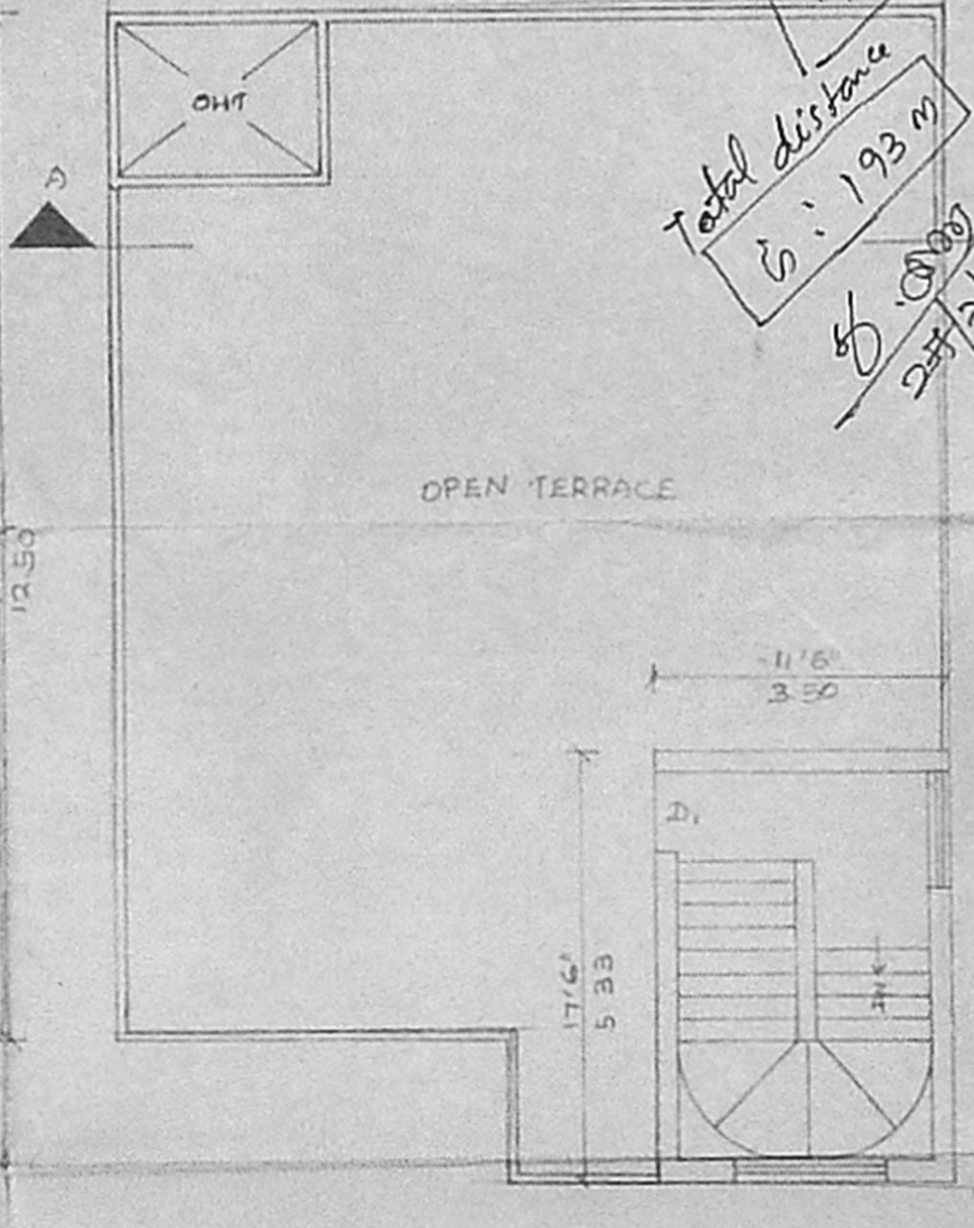

SITE PLAN

SCALE - 1" 16' 0" (1:200)

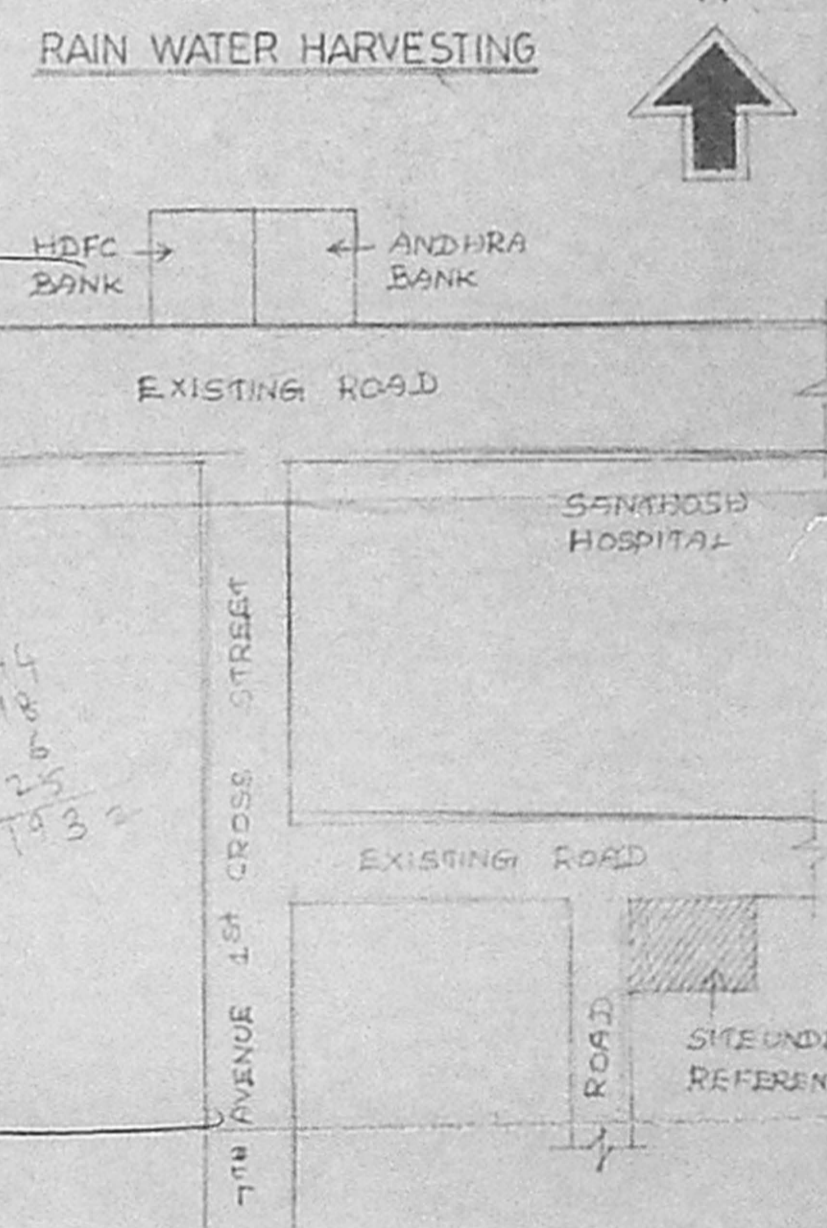

KEY PLAN

(NOT TO SCALE)

78x51.5