




SUMP PLAN SCALE 1:40

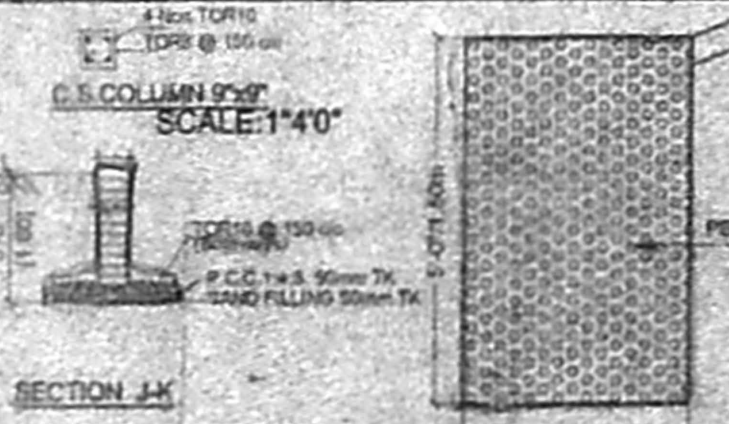


C.S. COLUMN 9x9 SCALE 1:40

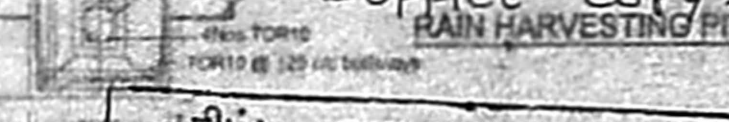


SECTION JK

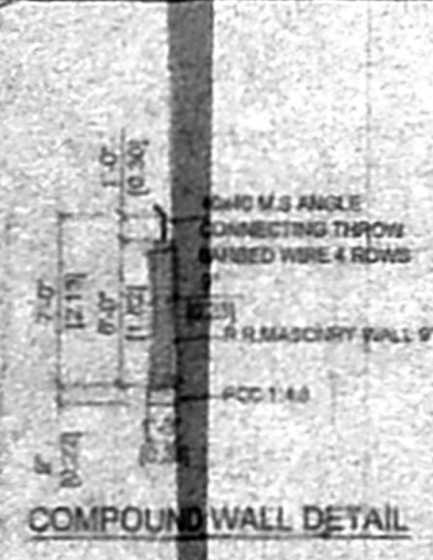

COMPOUND WALL DETAIL

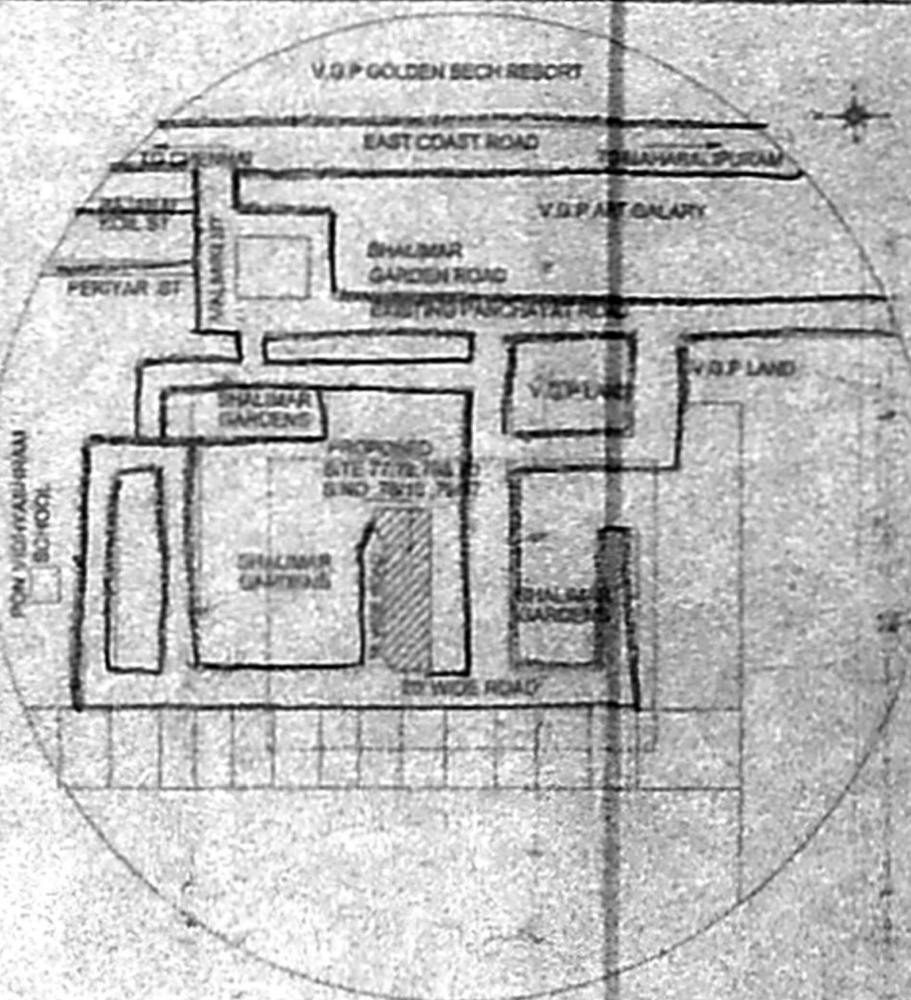

KEY PLAN Scale N.T.S.

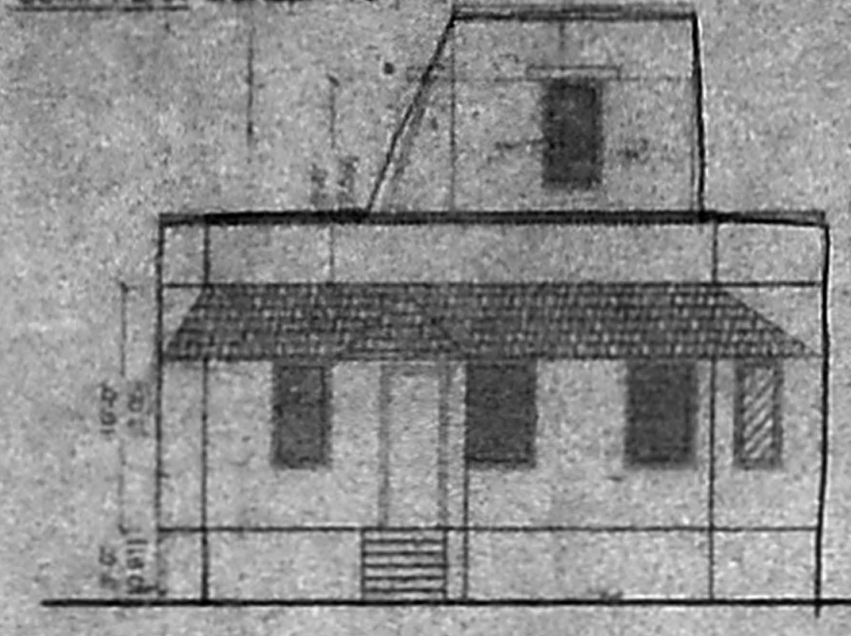


ELEVATION


**திட்ட வரைபட அனுமதி எண்**  
 A/2008/304/2006  
**ஒப்பளிக்கப்பட்டது**  
 இவ்வலுவலகக் கட்டளையின் A/22/625/105  
 நாள் 27-2-2006 அறிவிப்பின்படி  
 வரையறைகளுக்கு உட்பட்டது  
 உறுப்பினர் செயலாக்கத்தின்  
**செலவைப் பெருக்கல் வரலாற்றுக் குழுவும்**  
**செலவை - 600,000.**




SECTION ON AA

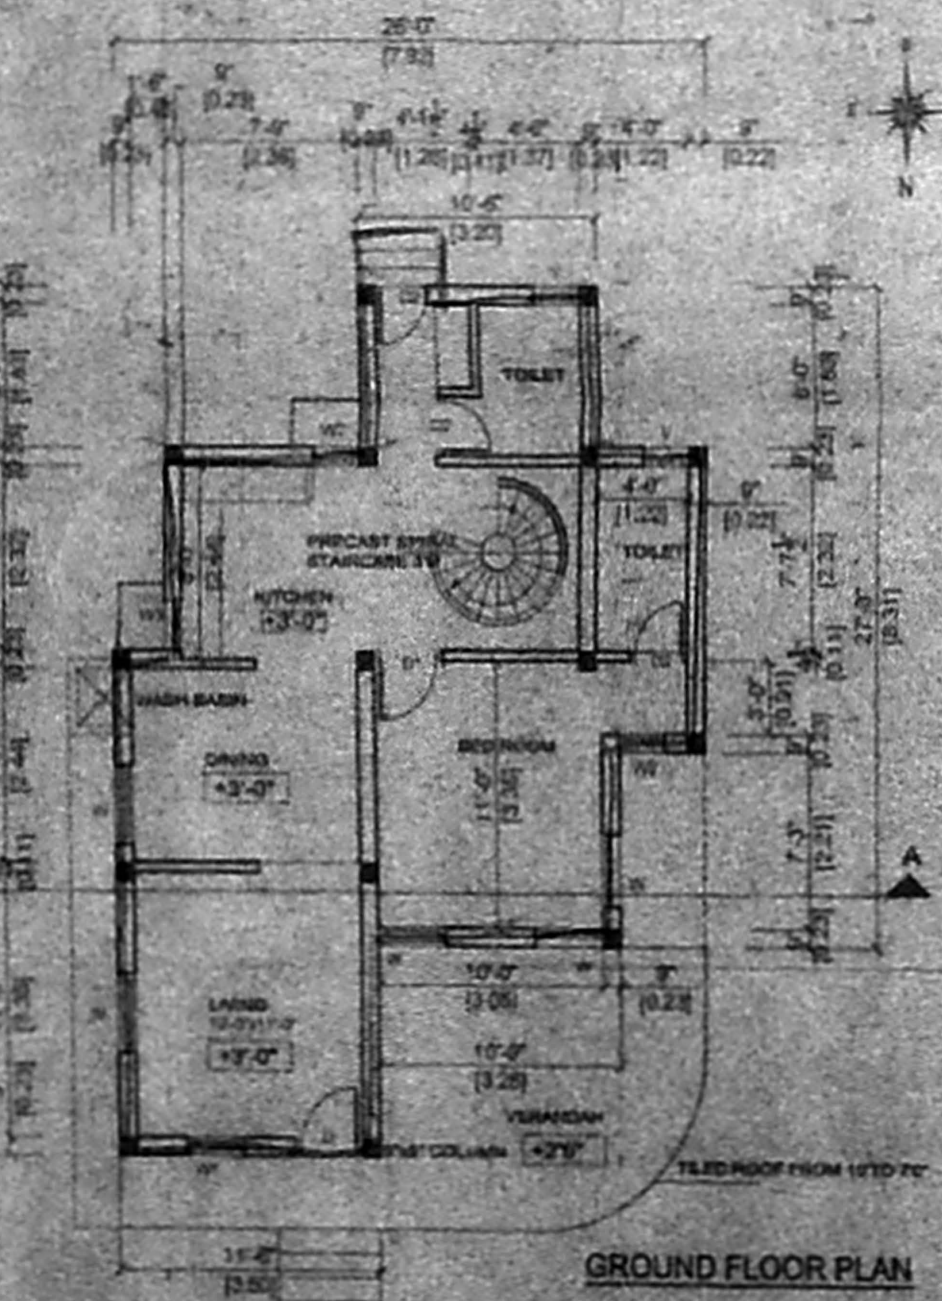

GROUND FLOOR PLAN

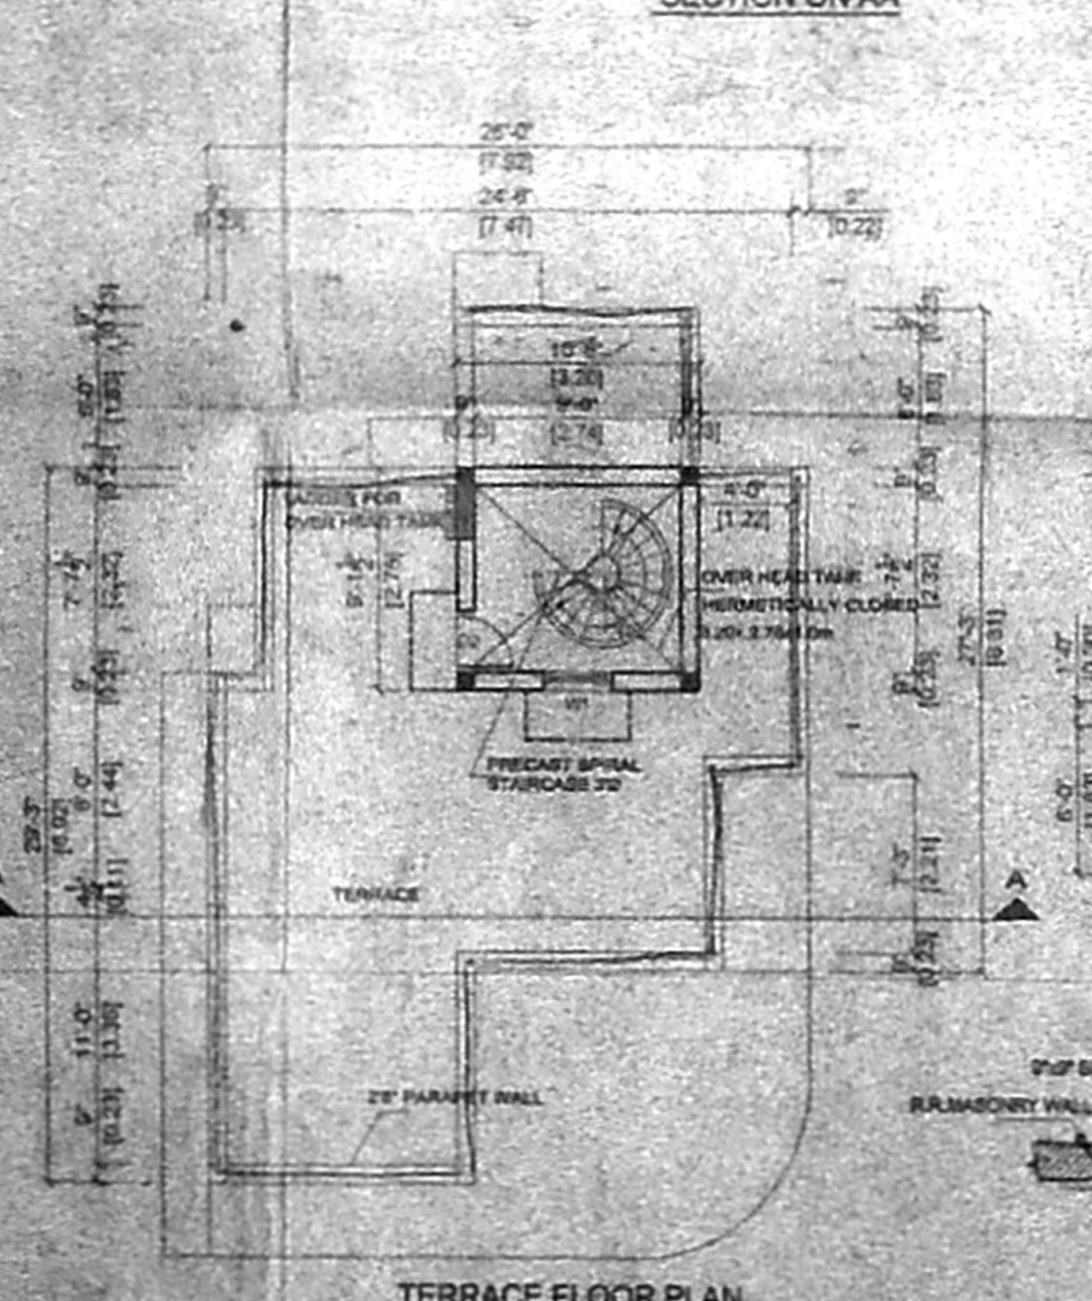


TERRACE FLOOR PLAN

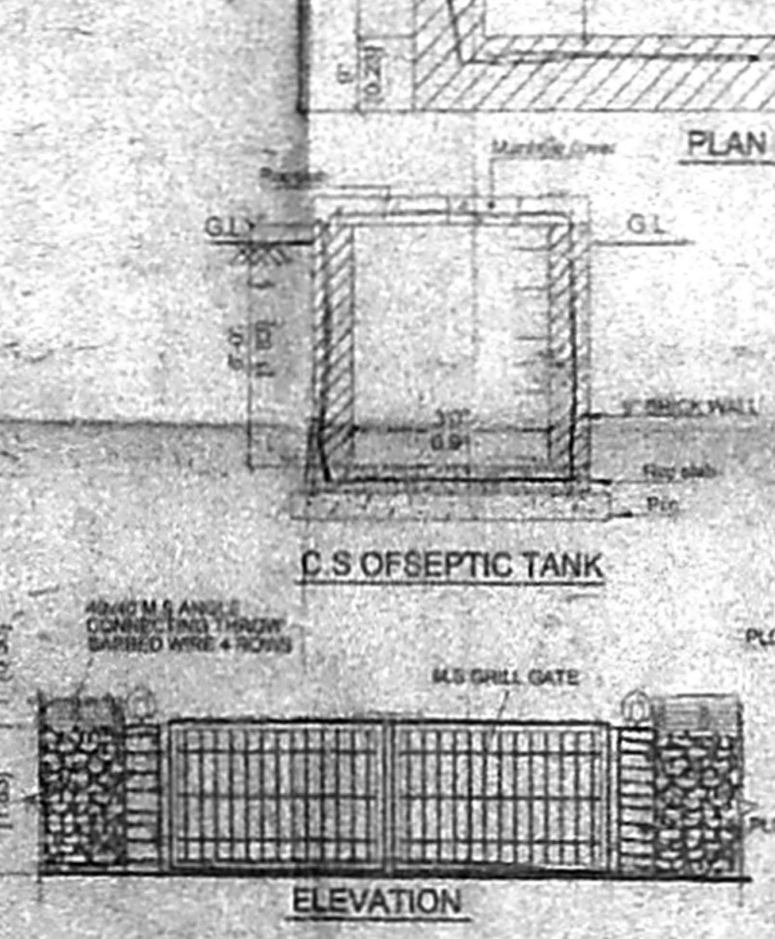


C.S. OF SEPTIC TANK



ELEVATION

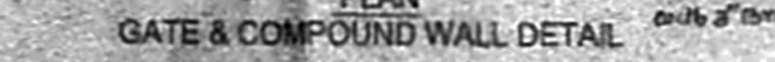

PLAN

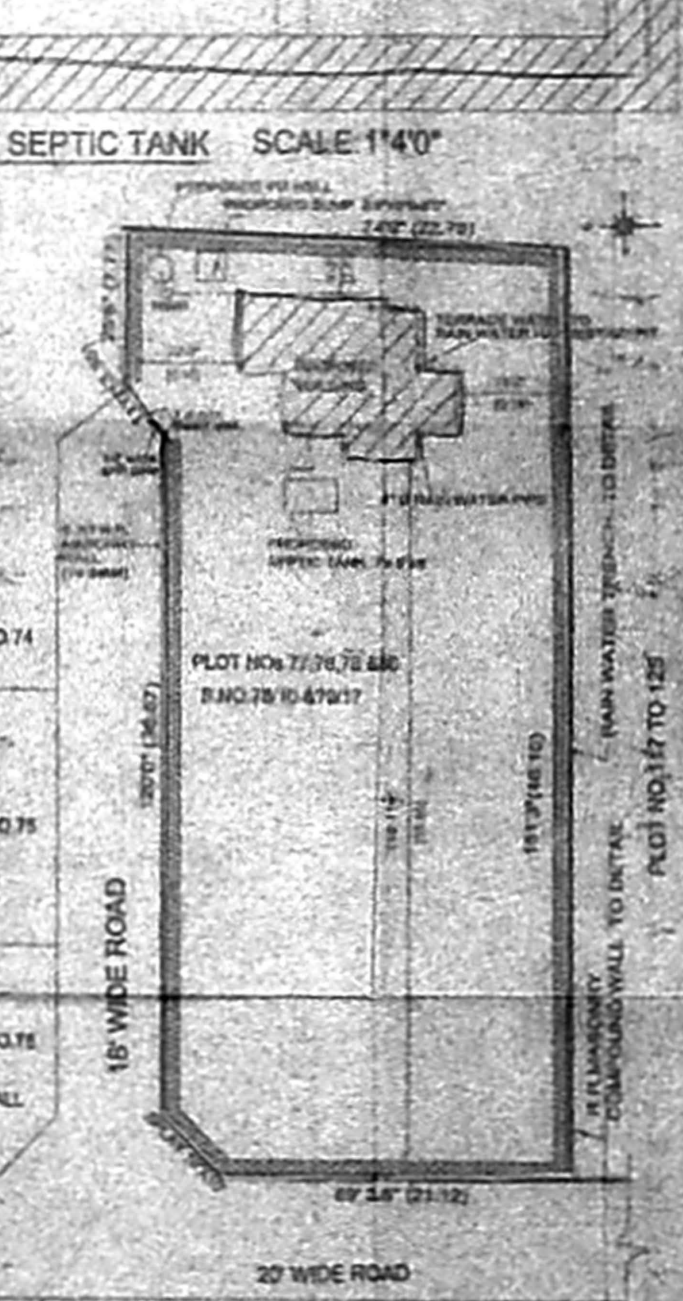

SITE PLAN

PLAN OF SEPTIC TANK SCALE 1:40

PROPOSED  
 A/2/22/625/105  
 TECHNICAL SPECIFICATION  
 S. ATHIYAN  
 2.தி.சி. து.தி.அ.

- 1. ALL EXPOSED SURFACE OF BRICK TO BE PLASTERED WITH ON 14
- 2. ALL THE DOORS & PARTITION ARE OF ALUMINIUM WOOD 60.2 x 40
- 3. FLOORING TO BE OF CEMENT CONCRETE USING 1:4:8 RATIO FINISH WITH MARBLE POLISHED

**AREA STATEMENT**

GROUND FLOOR	226.00 sq.ft.
TERRACE FLOOR	10.20 sq.ft.
TOTAL	236.20 sq.ft.
TOTAL AREA OF THE PLOT	1080.00 sq.ft.
TOTAL PLOT AREA (sq. ft.)	1080.00
PLOT COVERAGE (%)	21.87

**SCHEDULE OF WORK**

NO.	DESCRIPTION	QTY
01	FOUNDATION	25.00
02	WALL	100.00
03	FLOORING	236.20
04	CEILING	236.20
05	DOORS	10.00
06	WINDOWS	10.00
07	PAINTING	236.20
08	WATER SUPPLY	10.00
09	SEWERAGE	10.00
10	LANDSCAPING	10.00

**PROJECT & CLIENT**  
 PROPOSED CONSTRUCTION OF A RESIDENCE FOR MRS. JUDITH IN PLOT NOS 77, 78, 79 & 80 AT S.F. NO 79/10/79, SHALMAR GARDENS, JUDHAPURAM VILLAGE IN TAMBARAM TALUK, KANDHEERAM DISTRICT AND 79.7.8 OF THE MUNICIPALITY.

**GROUND - TERRACE FLOOR PLAN, ELEVATION, SECTIONS, SITE PLAN, KEY, PLAN, FOOTING DETAIL AND RAIN WATER HARVESTING DETAIL.**

DESIGN & DET BY	ATHIYAN
SCALE	1" = 10'-0" (1:120)
ACCURACY	AS PER I.S. 1975
DATE	27/2/2006

*Jeeva Judith*

**S. ATHIYAN** B.E. AMIE. CIVIL  
 CHARTERED ENGINEER AND VALUER  
 CLASS 1 LICENSED SURVEYOR No 192  
 CORPORATION OF CHENNAI  
 NEW No 3 NATHALIN STREET  
 T. NAGAR, CHENNAI-600 017  
 PHONE: 2822248, 2822249, 2822250  
 E-Mail: athiyama04@yahoo.co.in  
**SHEET**