

PLAN SHOWING THE PROPOSED CONSTRUCTION OF A RESIDENTIAL BUILDING AT DOOR NO. 16 OLD NO. 1031, ELANGO NAGAR SOUTH STREET, VIRUGAMBAKKAM, CHENNAI - 600 092.

CMDA C. No. A2/2804/05
 T.S. NO. 101, BLOCK NO. 7 OF VIRUGAMBAKKAM VILLAGE, DIVISION NO. 65, ZONE V.

SCALE - 1" = 8' 0" (1:96)

JOINERIES:-

D	DOOR	4' 0" X 7' 0"
D1	DOOR	3' 0" X 7' 0"
D2	DOOR	2' 6" X 7' 0"
W	WINDOW	5' 0" X 4' 6"
V	VENTILATOR	2' 0" X 2' 0"
FD	FRENCH DOOR	6' 0" X 5' 6"
V	VENTILATOR	2' 0" X 2' 0"

AREA STATEMENT:-




	SQ. FT.	SQ. MT.
PLOT EXTENT (AS PER SITE)	4140.65	384.85
PLOT EXTENT (AS PER DOC.)	3978.00	369.70
PLOT EXTENT (AS PER PATTA)	3891.00	361.60
GROUND FLOOR	1384.80	128.70
FIRST FLOOR	2402.80	223.30
SECOND FLOOR	939.35	87.30
TOTAL AREA	4726.95	439.30
PLOT COVERAGE	51.75%	
F.S.I.	1.21	
STILT FLOOR	657.75	61.10

COLOUR INDEX:-

PROPOSED BOUNDARY

ROAD/STREET

DRAWN:- G.S.K. DATE - DEC. 20, 2004
FILE NAME:- ELANGO NAGAR SOUTH-11

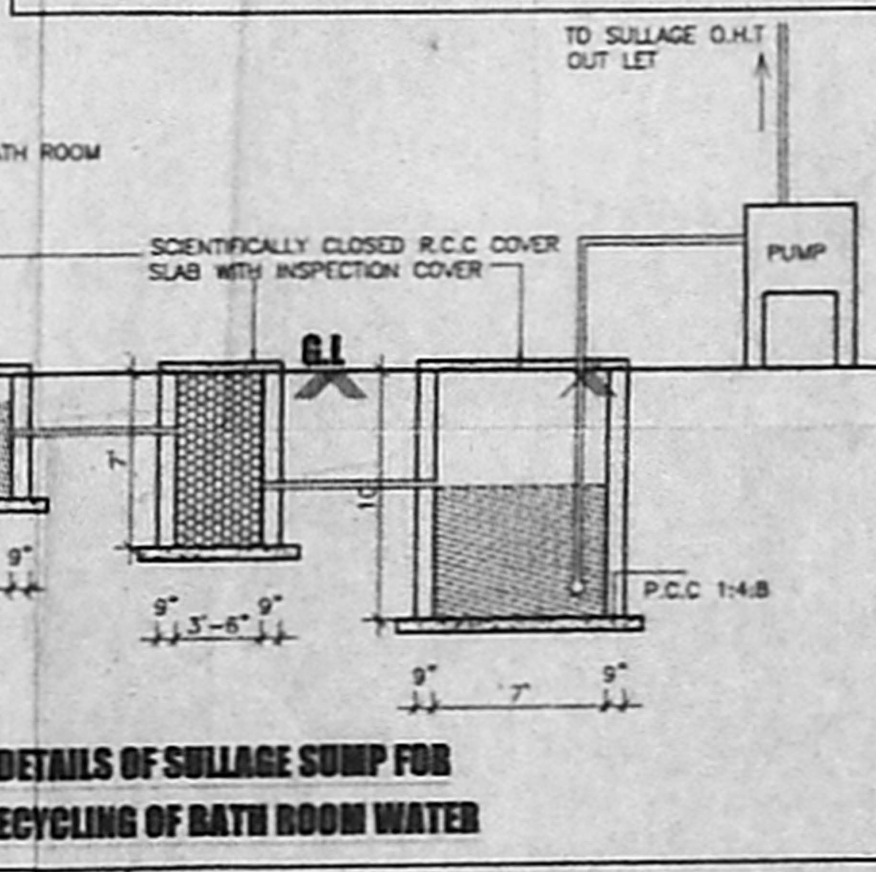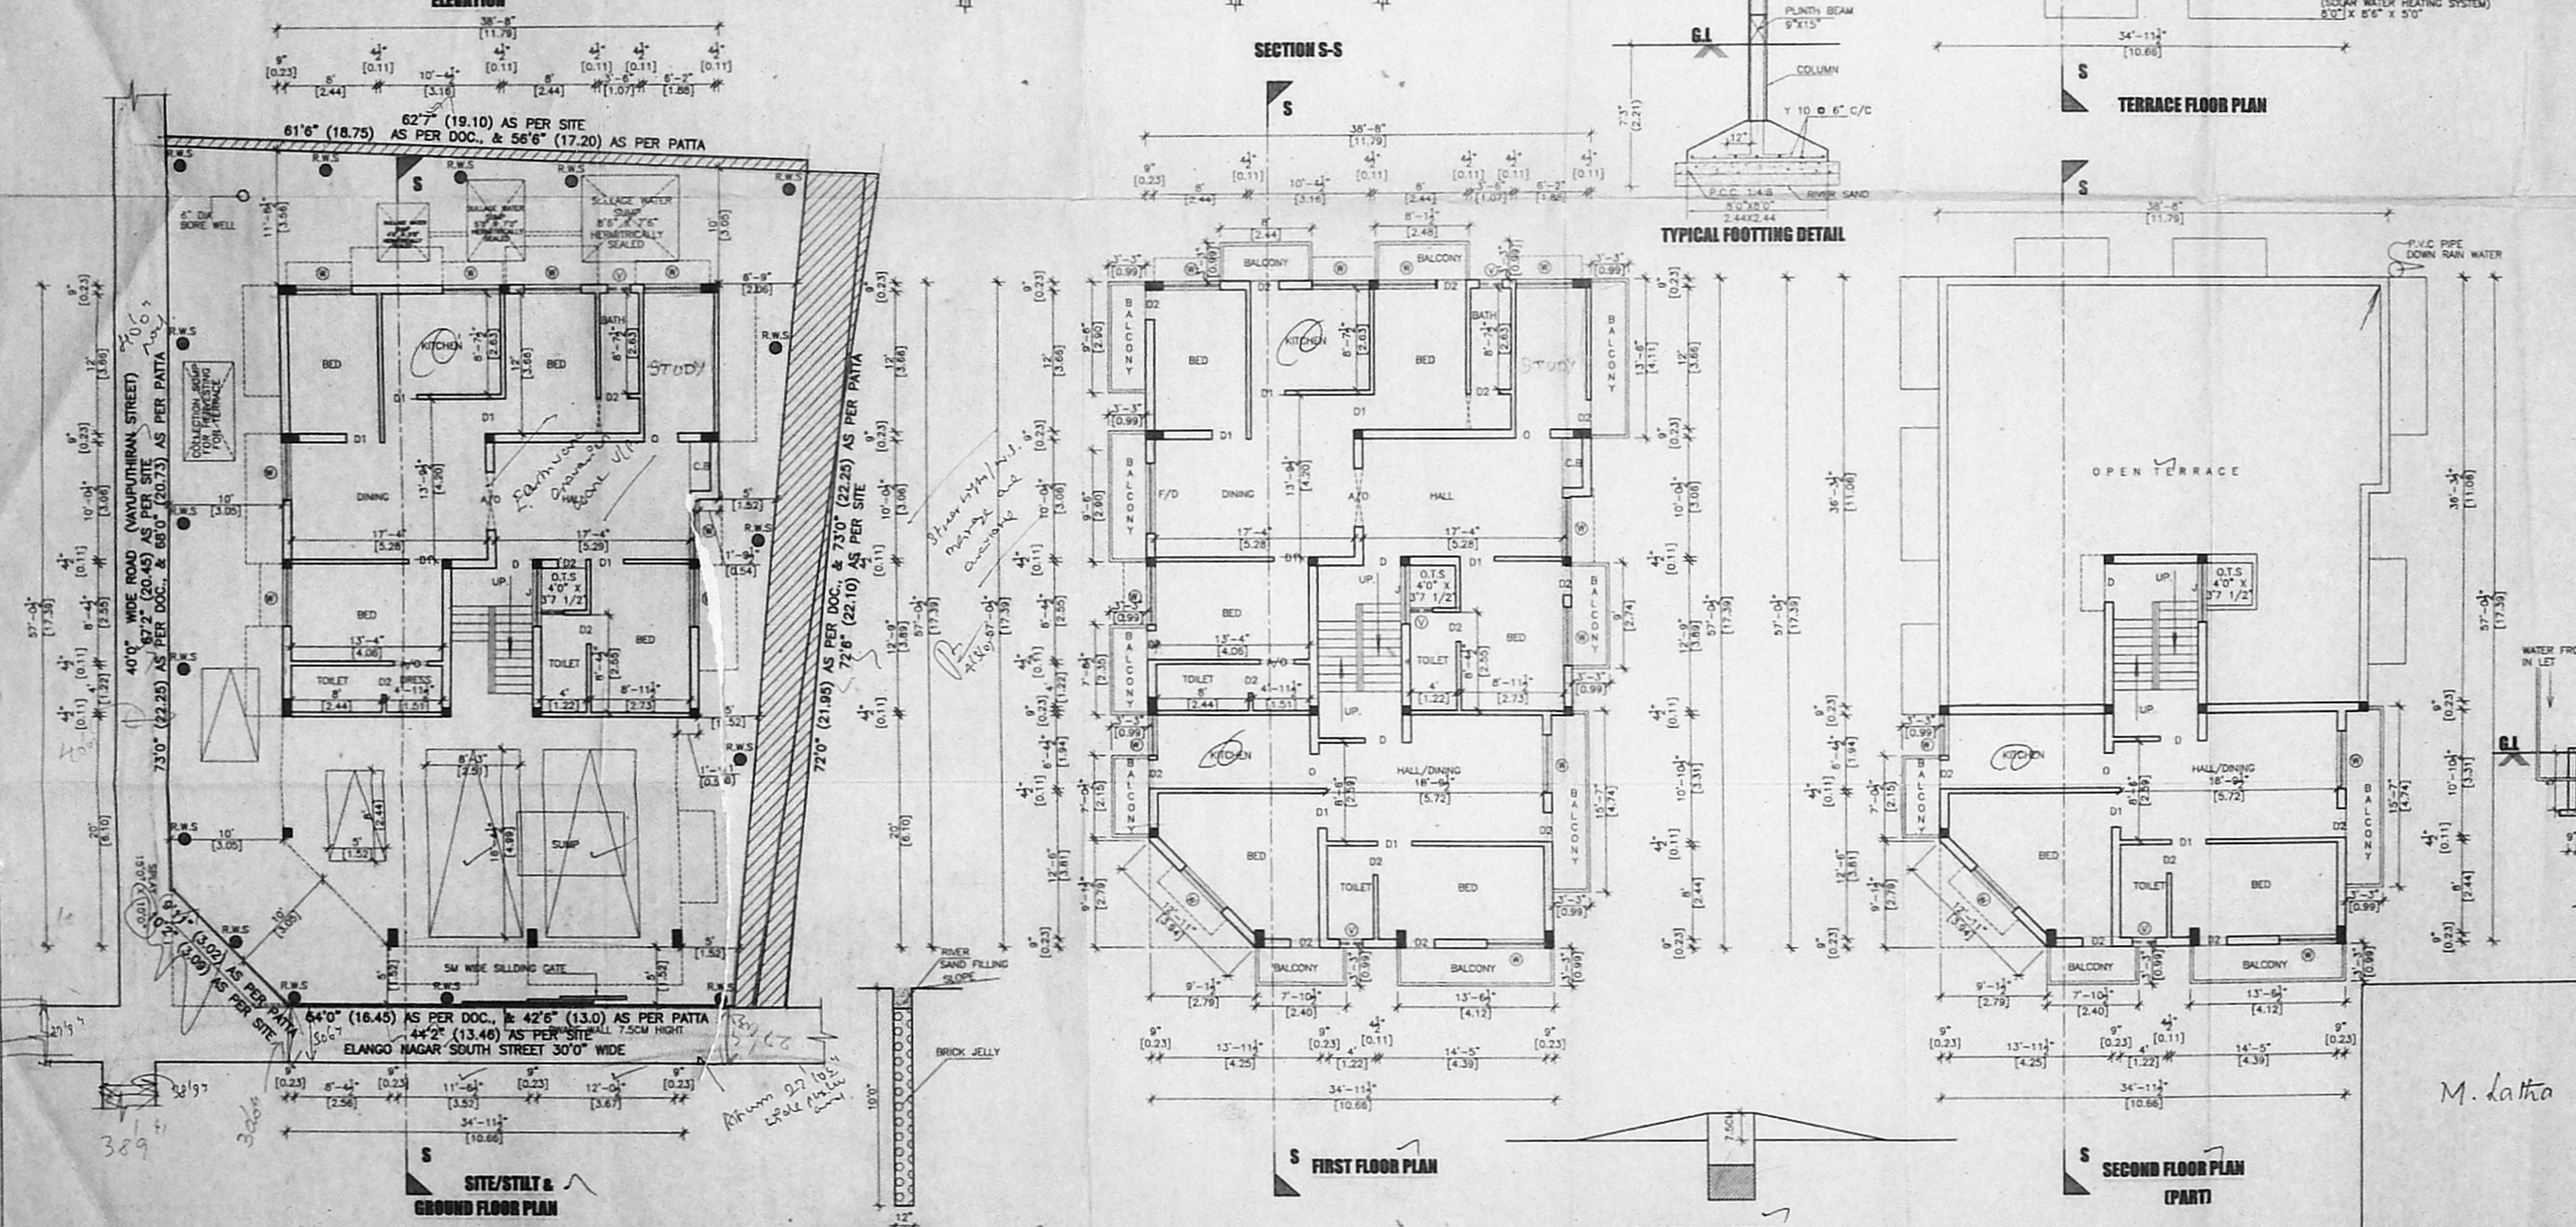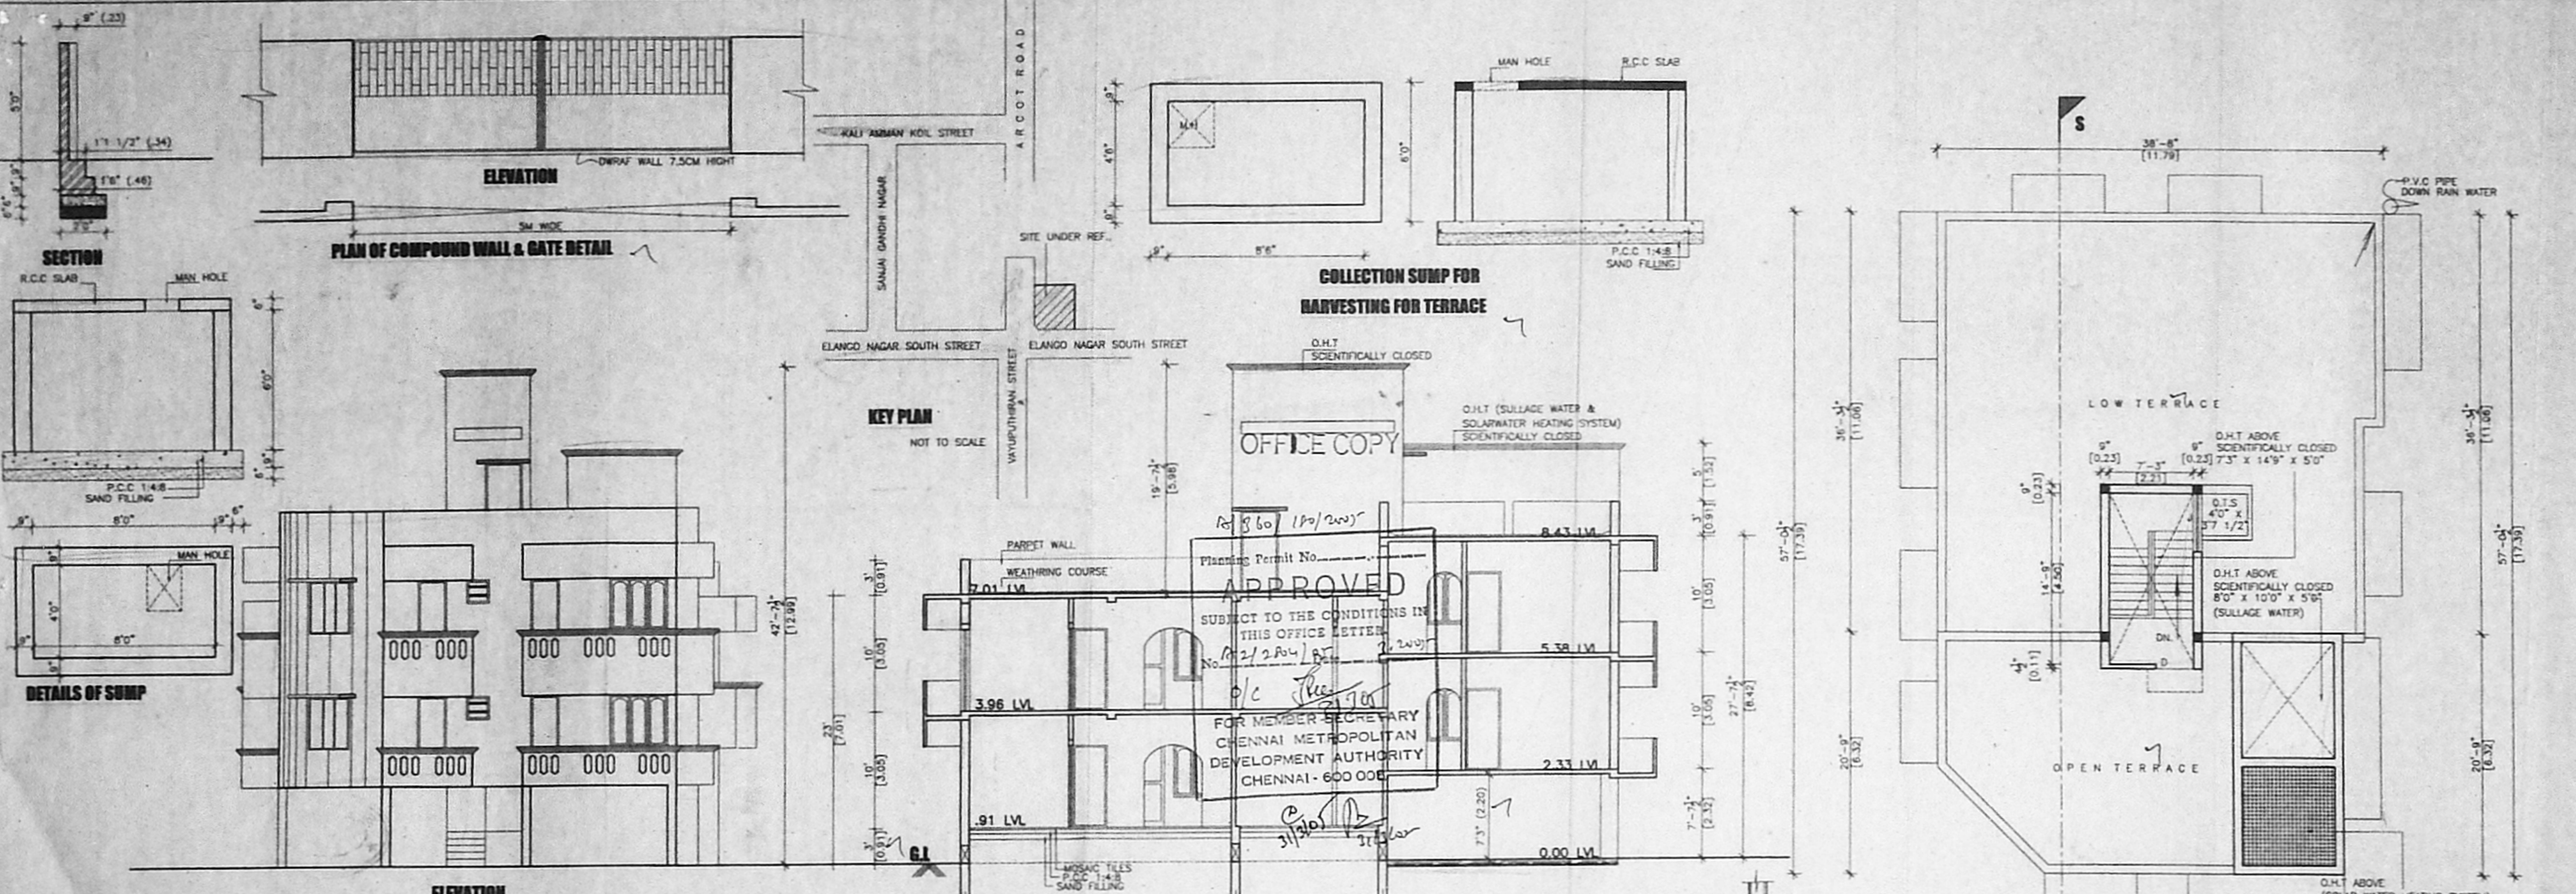

OWNER:- M. Latha

LICENSED SURVEYOR:- N.A. BANJAN NAVAMANEE
 B.Arch., A.I.A., M.C.A.
 ARCHITECT LICENSED SURVEYOR
 COUNCIL REG. NO. CA/99/12127
 CORPORATION OF CHENNAI
 REG. NO. WD/D/1606/70
 2-D TRUST MAIN ROAD, CHENNAI - 25
 PHONE: 5210185