
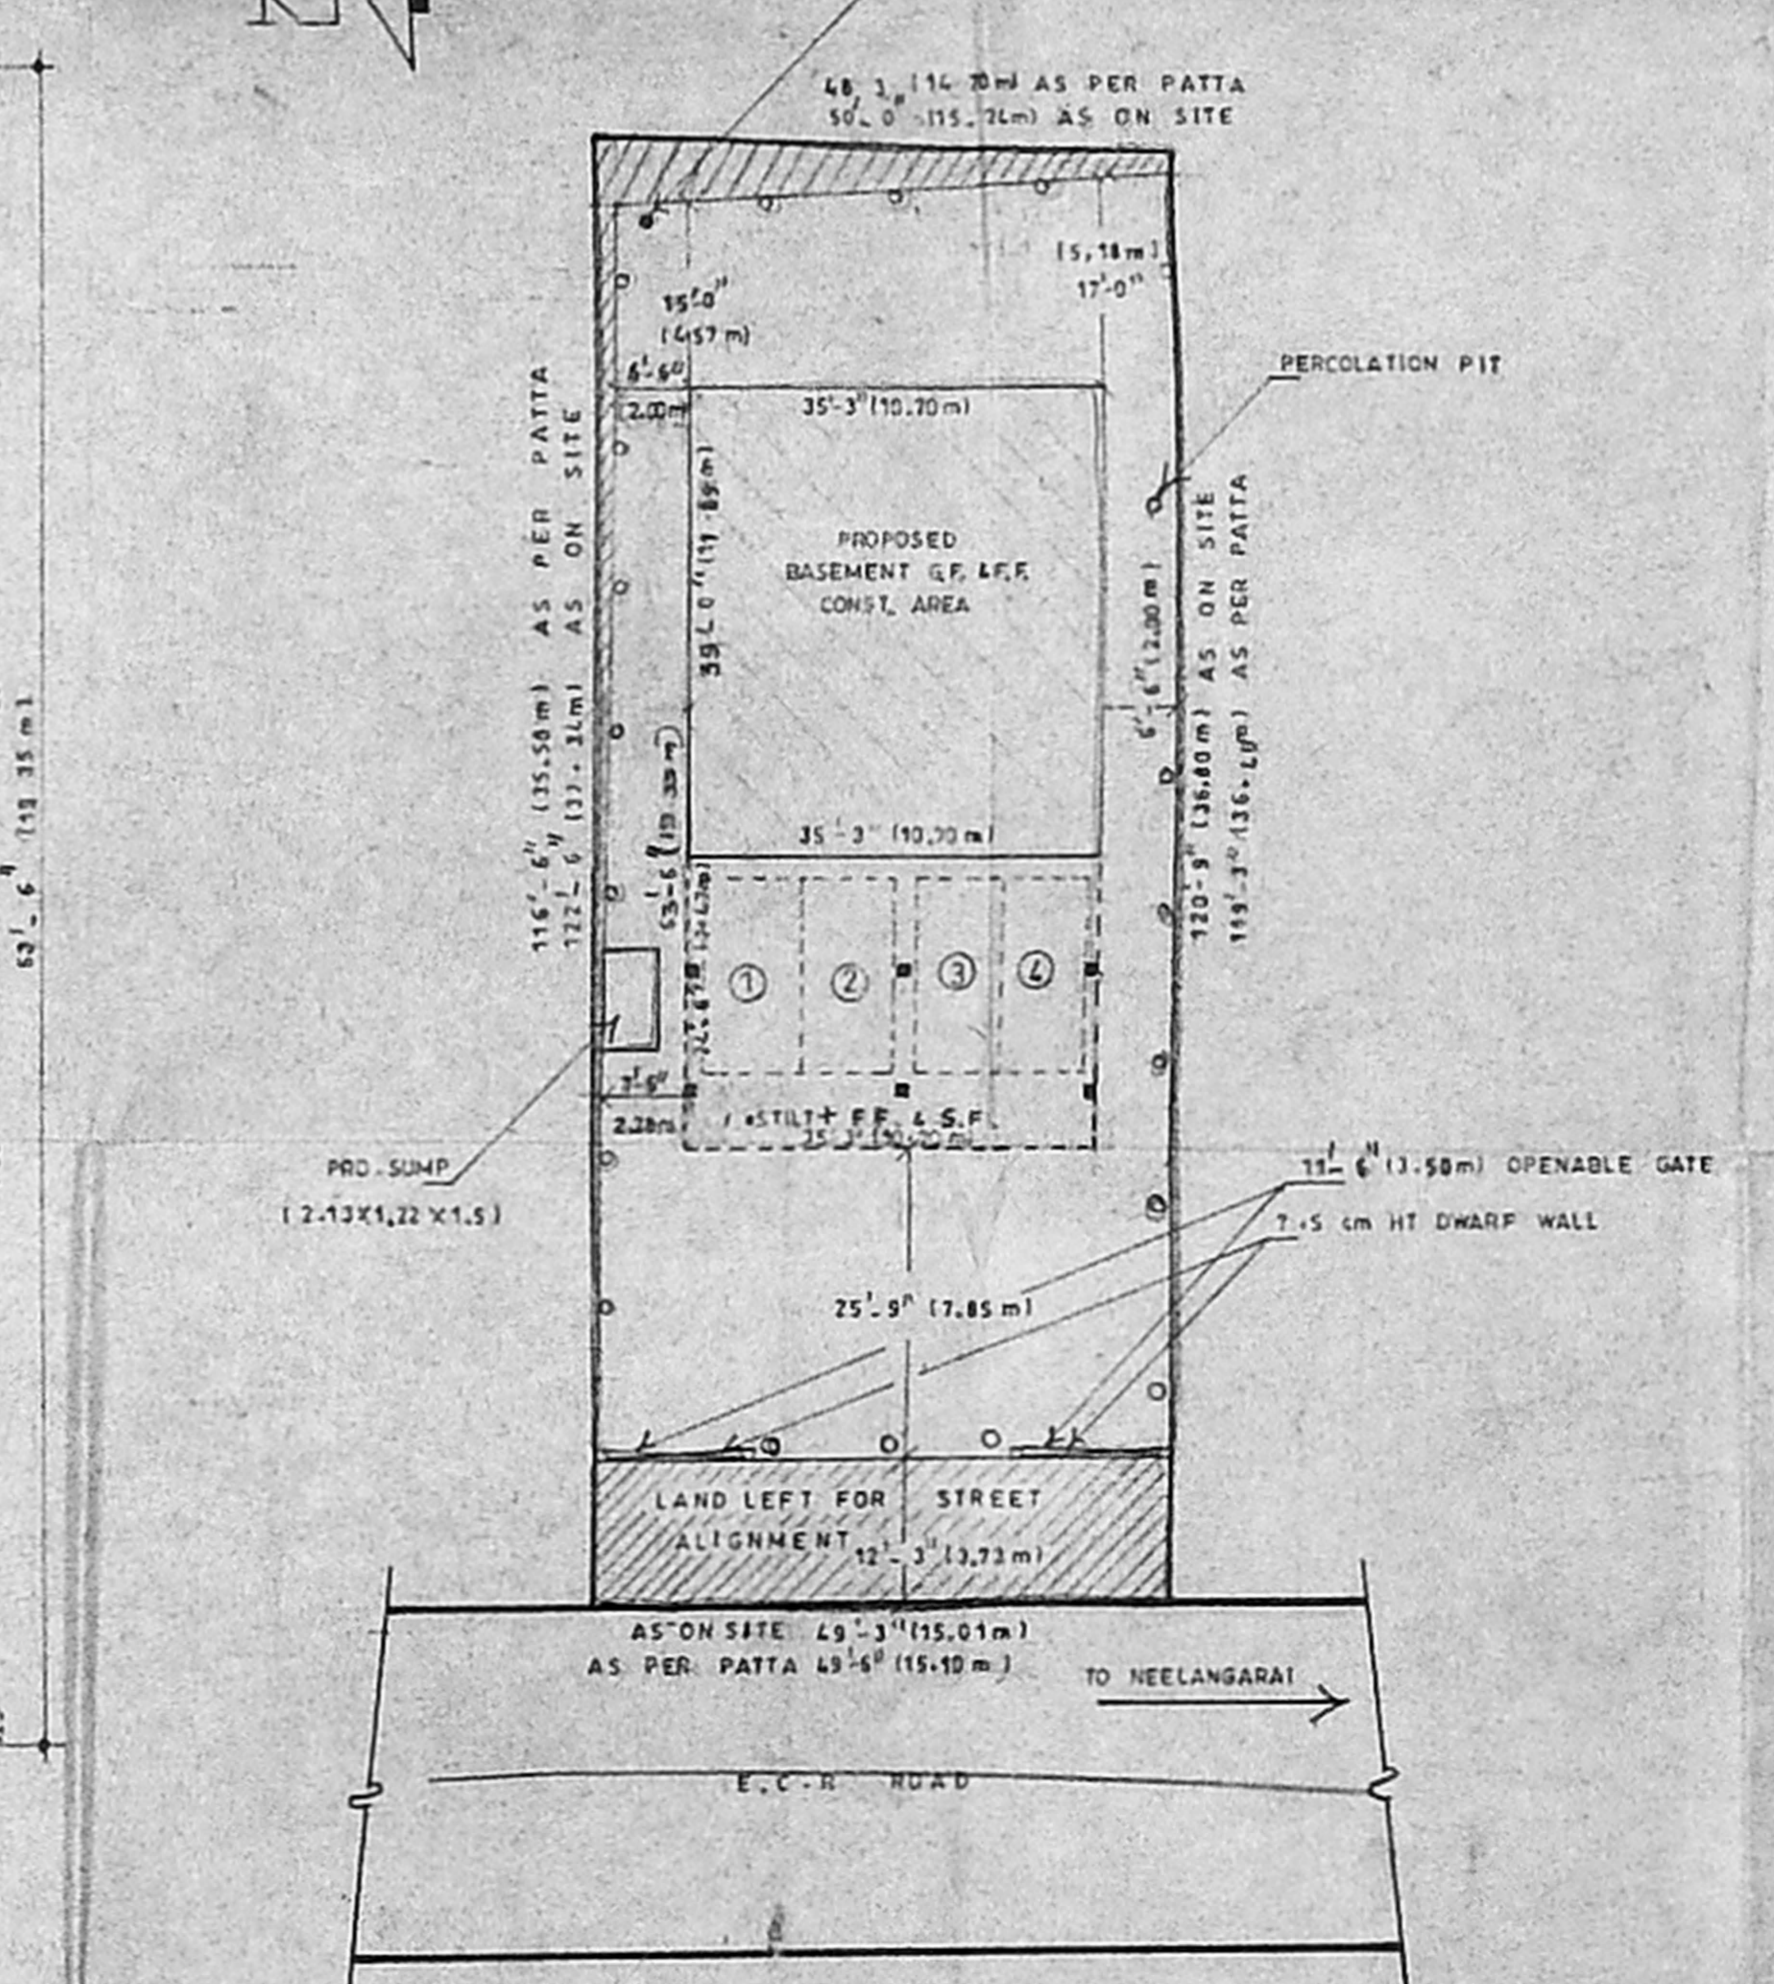
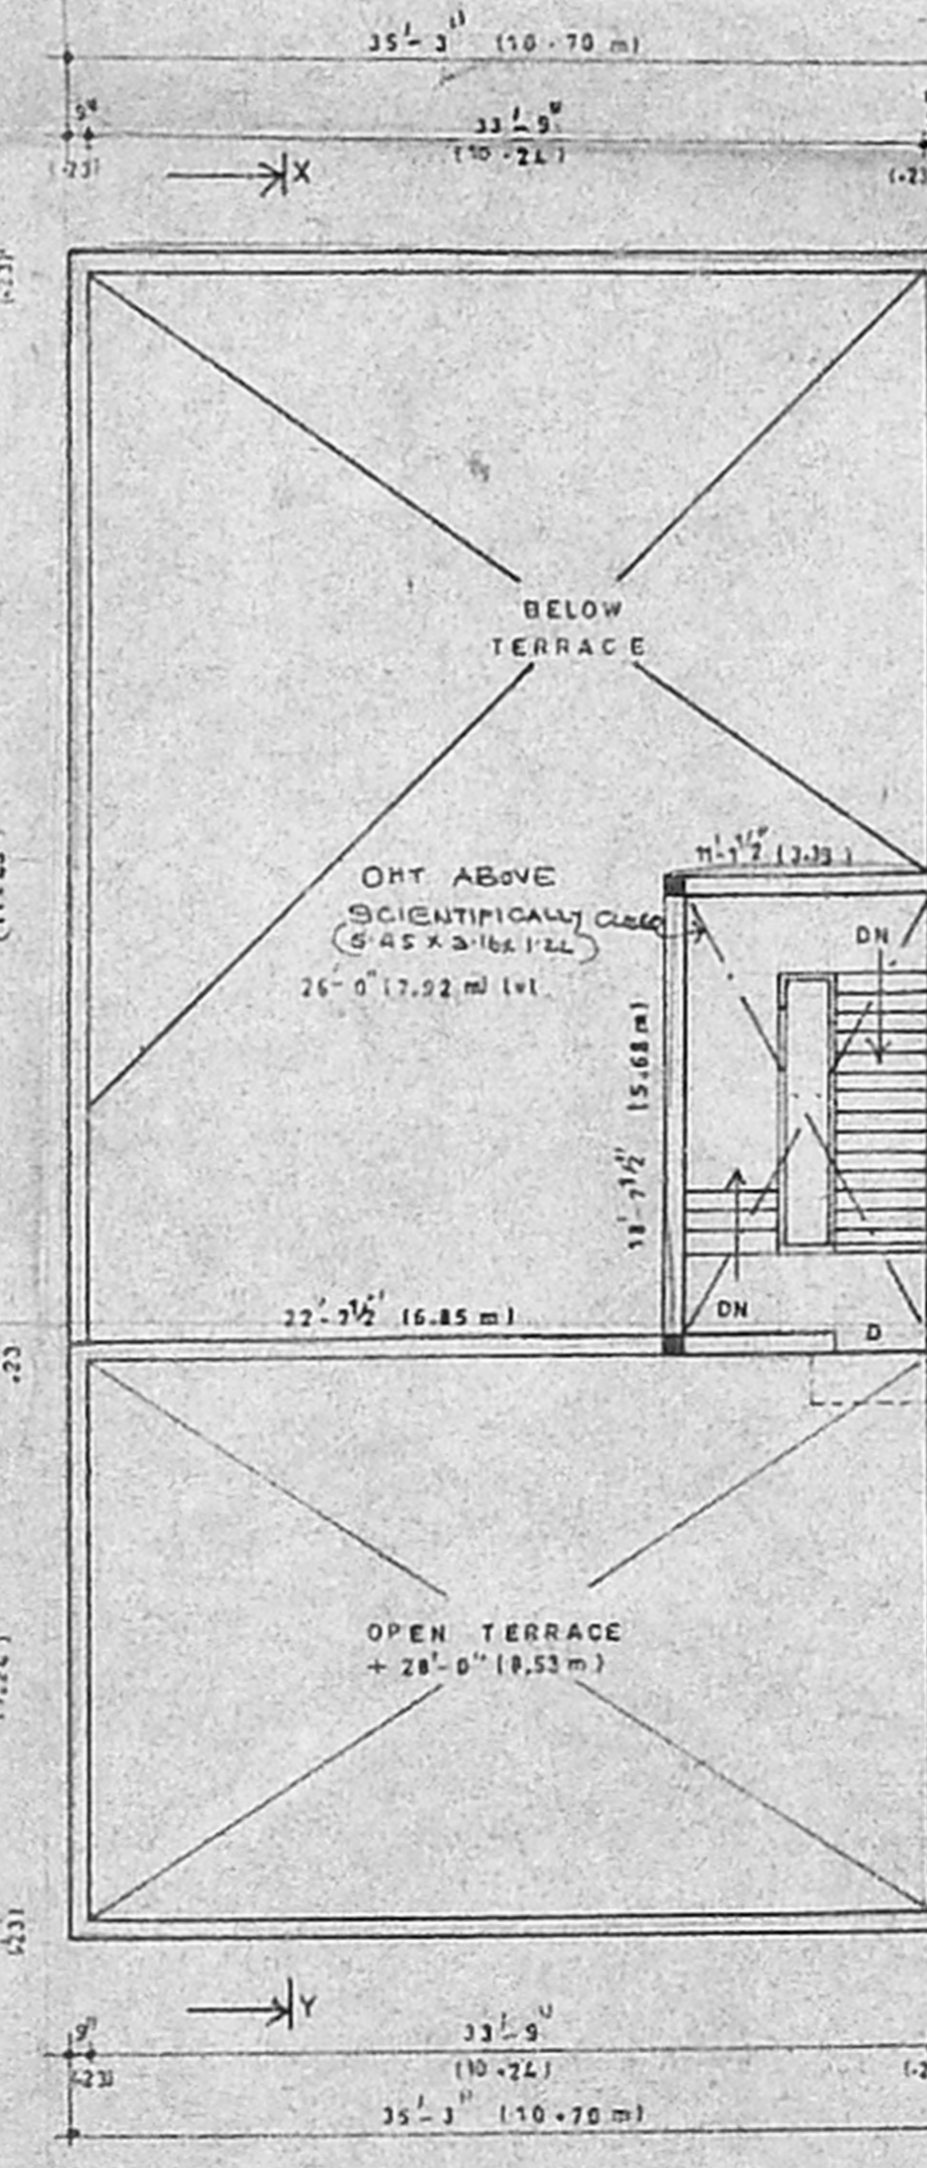
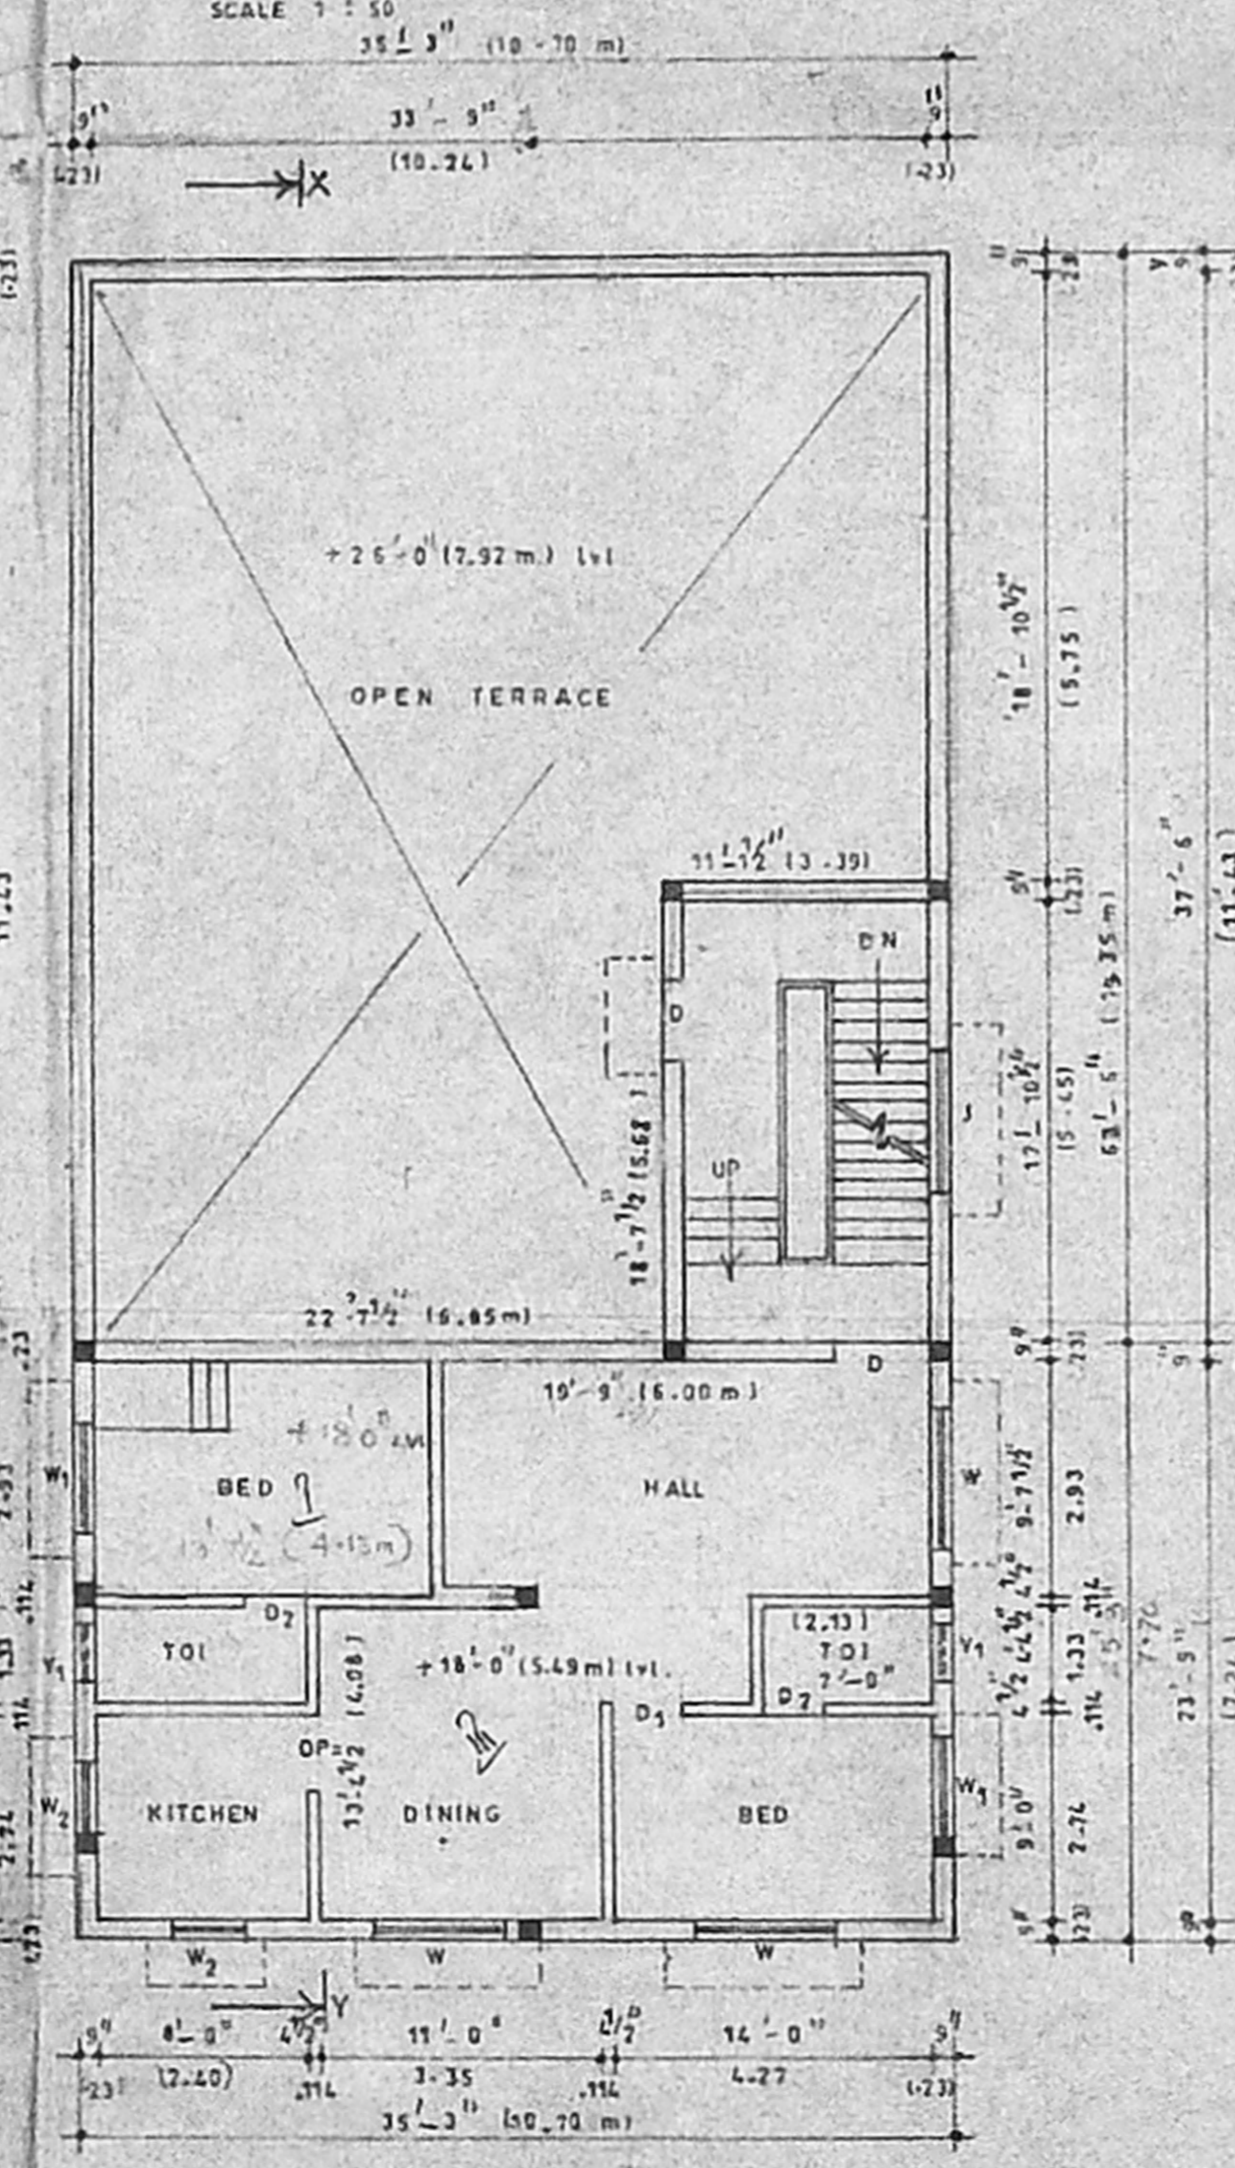
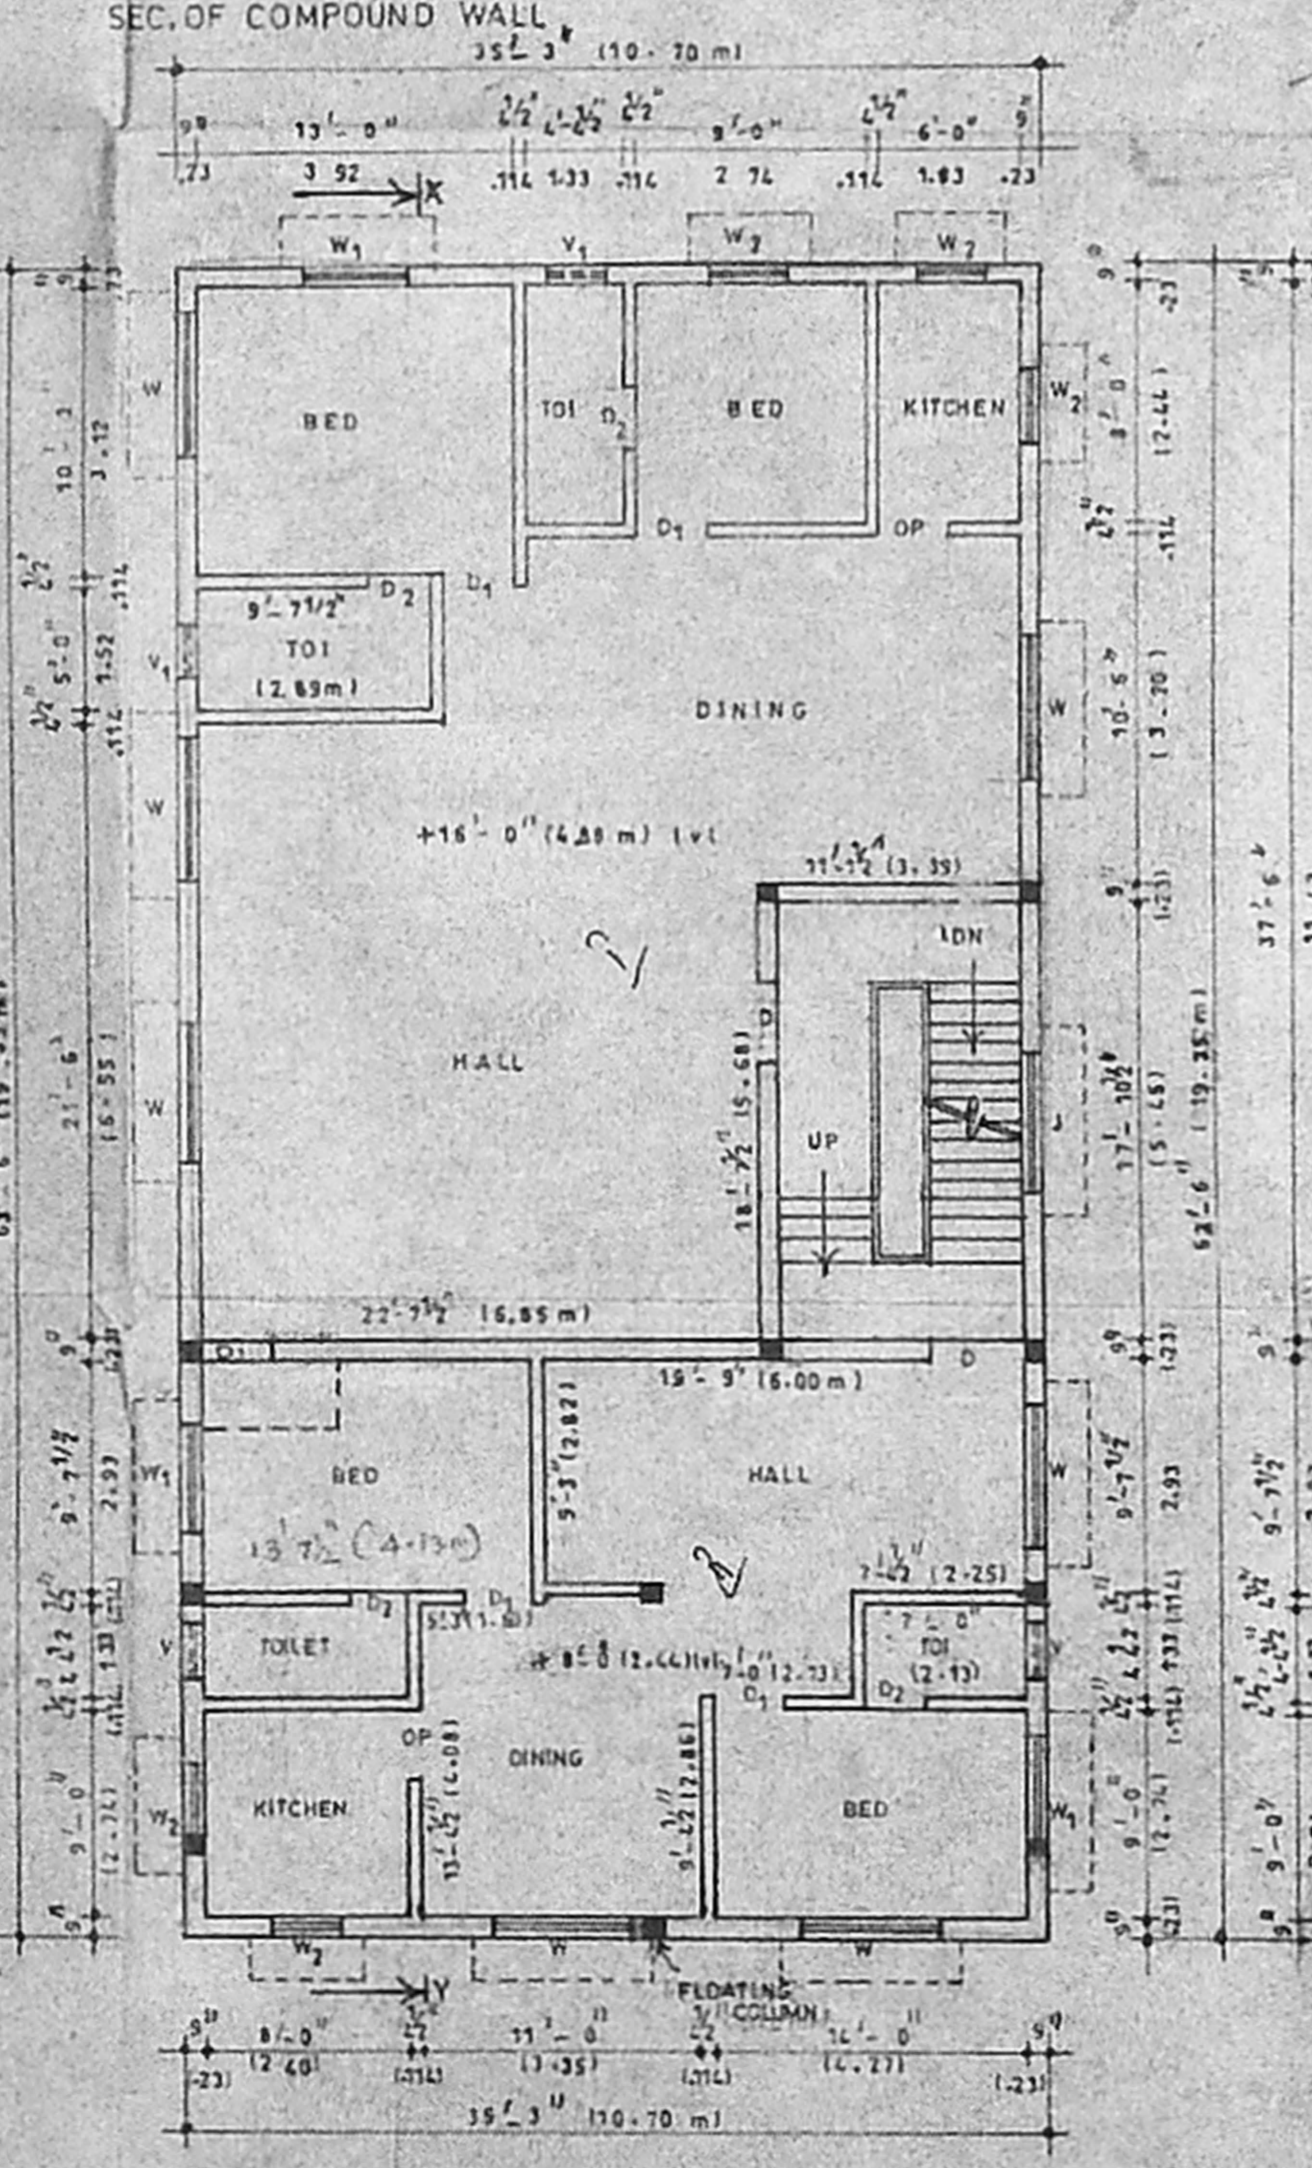


PLAN SHOWING THE PROPOSED CONSTRUCTION OF RESIDENTIAL BUILDING WITH TAILORING UNIT AT T.S. NO.28 IN BLOCK NO.37, OLD SURVEY NO.220/1A1A1A1, THIRUVANNIYUR VILLAGE, DOOR NO 44/1, MUTTUKADU ROAD, THIRUVANNIYUR, CHENNAI-41, CHENNAI CORPORATION.

SCALE 1:100

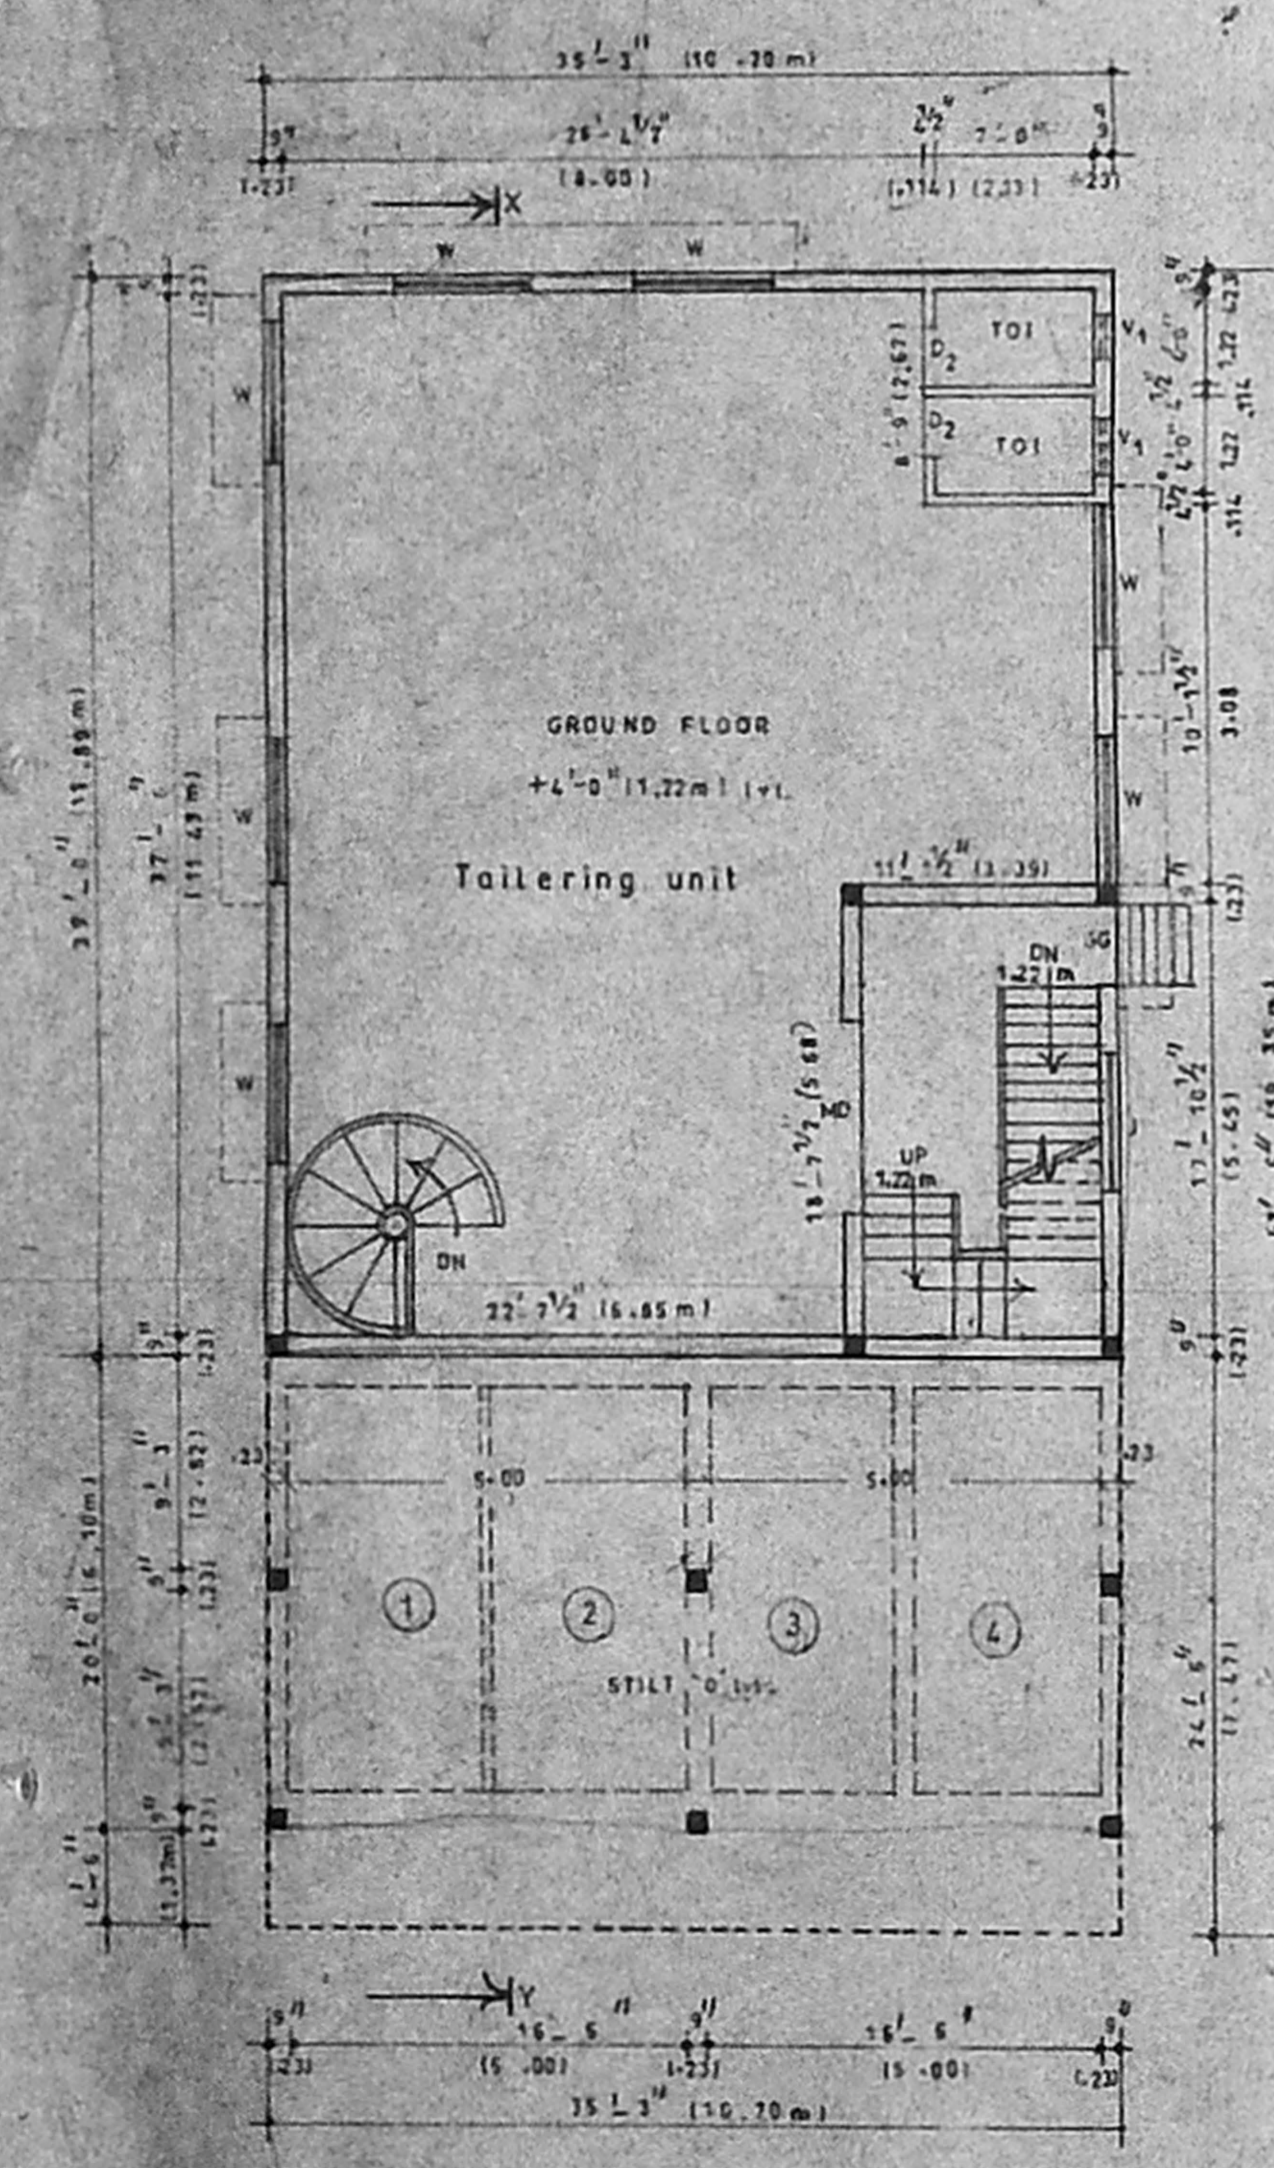

EXTENT	
11. TAILORING UNIT POWER	5 HP
12. NO OF WORKERS	8 NOS

JOINERY	

COLOUR INDEX	
BOUNDARY LINE	---
PROG. CONSTRUCTION ROAD	---

STAIRCASE DETAILS	
WIDE	4'-0" 1.22
TREAD	8'-10" 0.25
RAISE	8'-11" 0.18

Owner: Reshmy Ramesh

S. ATHIYAMAN, B.E., CHARtered ENGINEER, Class I License Survey No 100, Corporation of Chennai, 6, Nallur Street, T. Nagar, Chennai - 600 015, Ph: 28156824, Mobile: 31038440.

Licensed Surveyor