
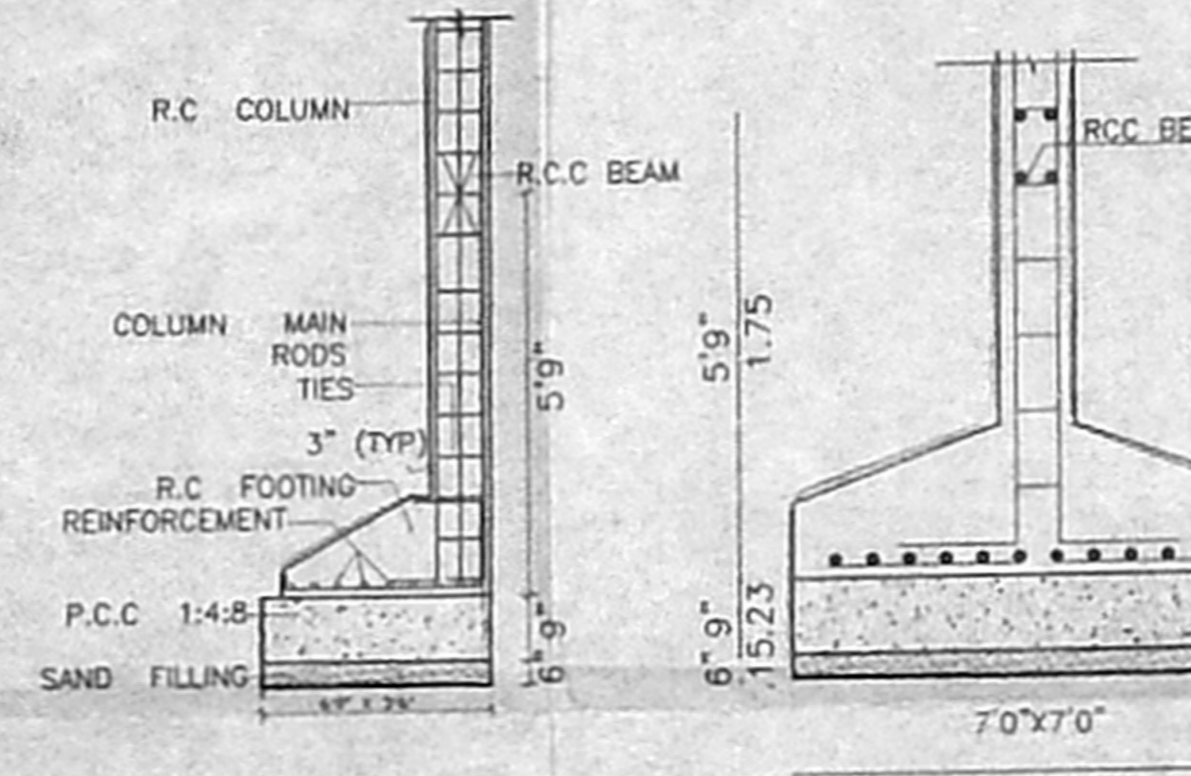
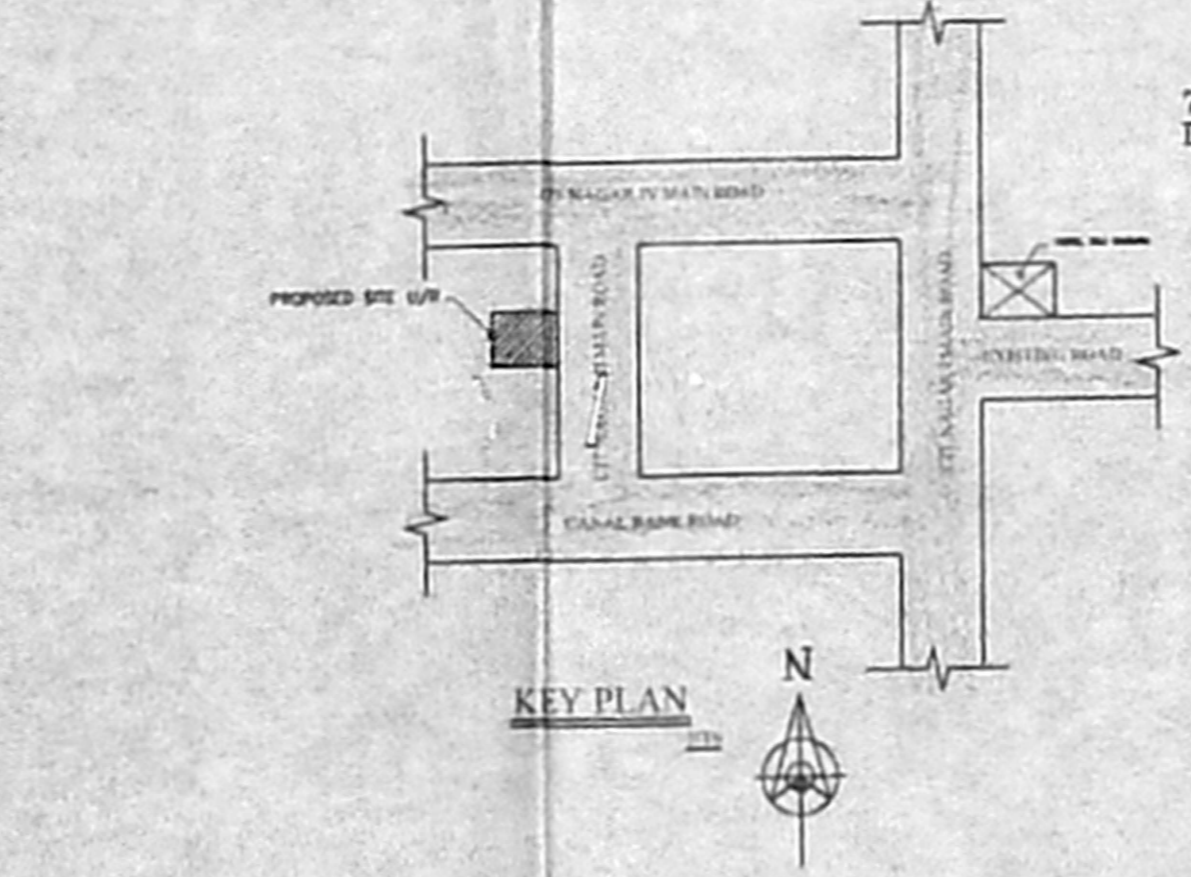
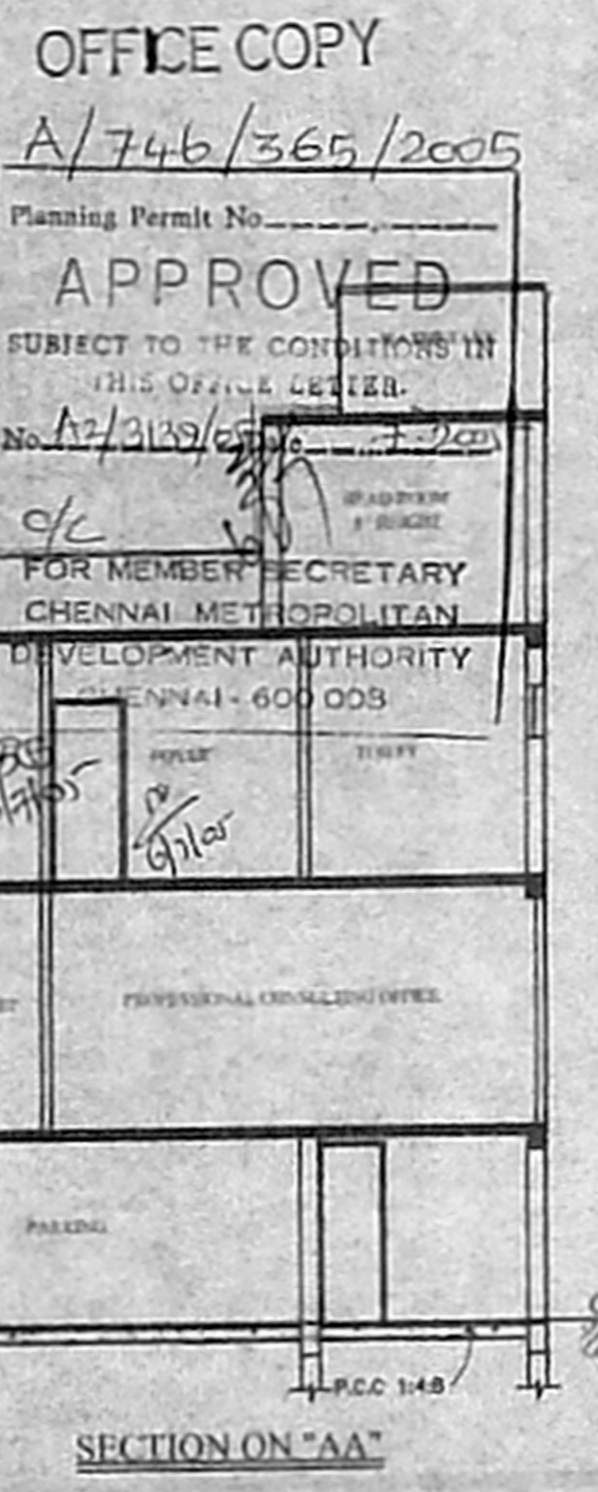
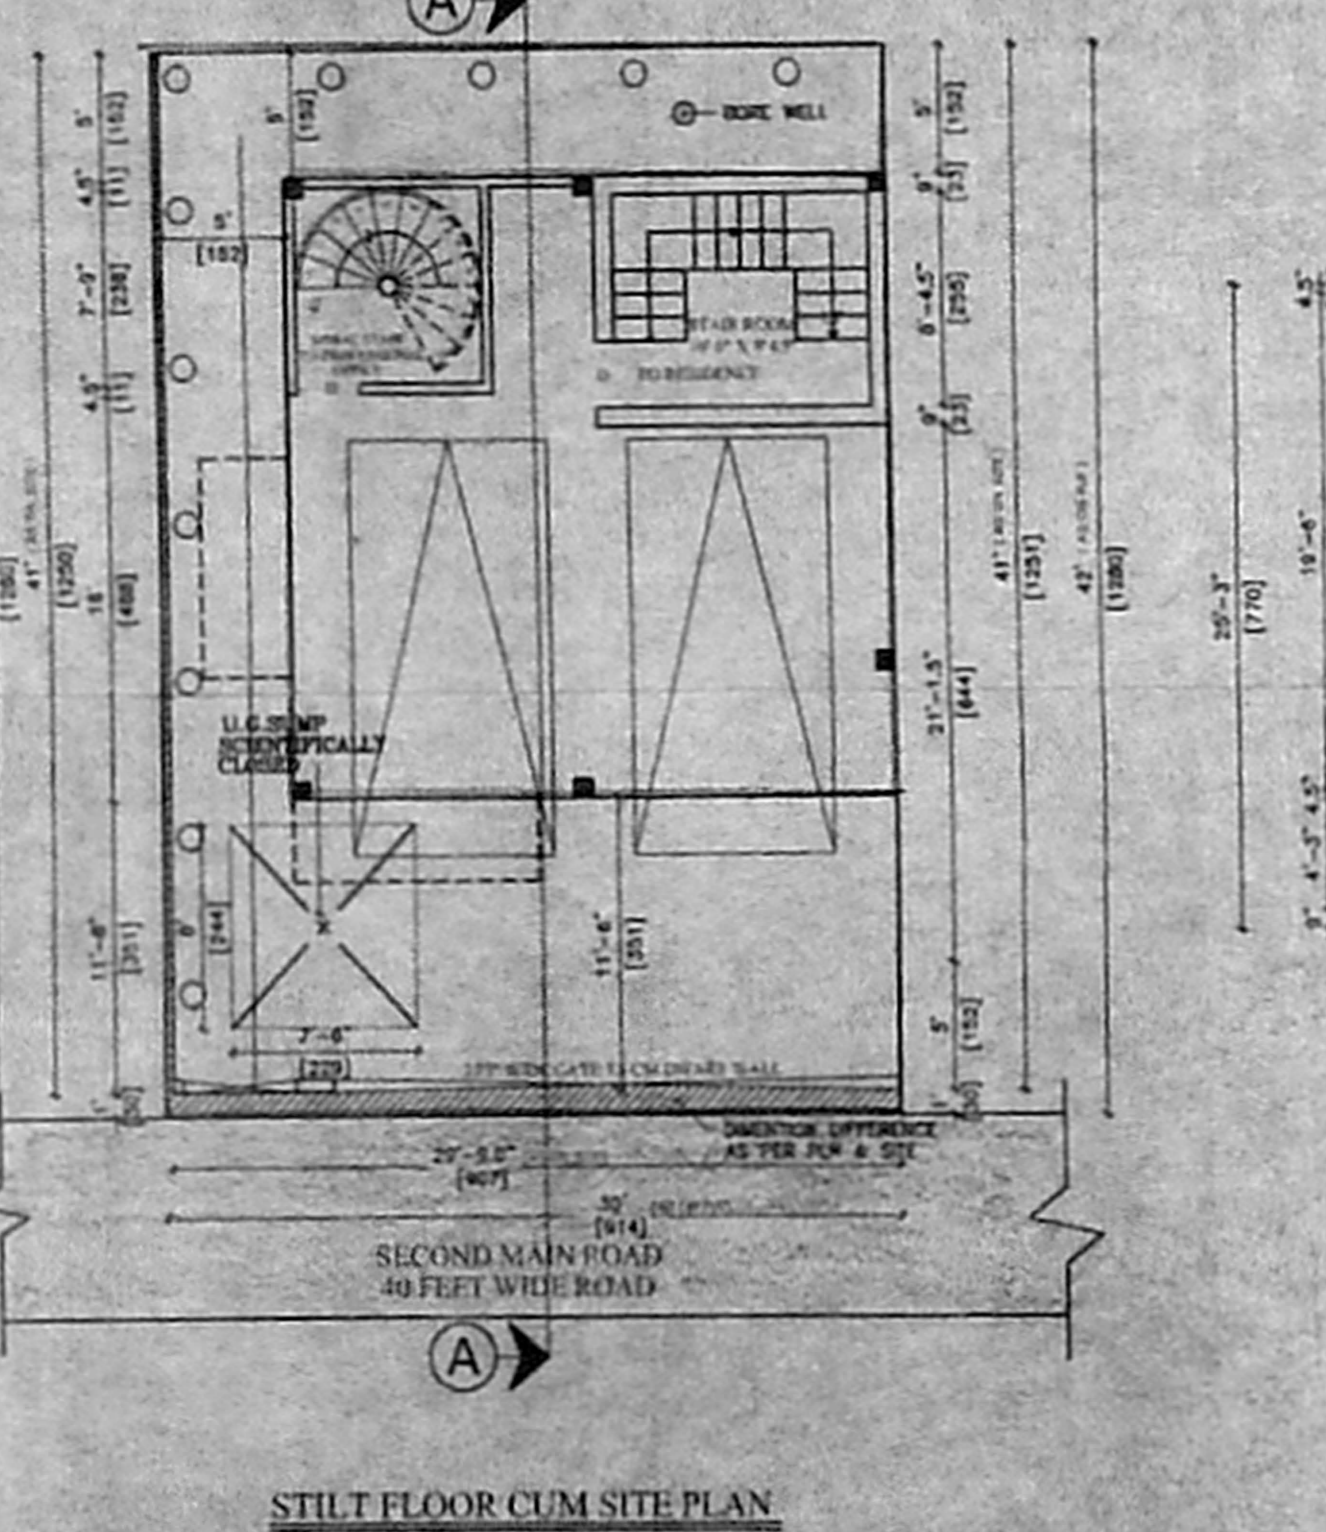
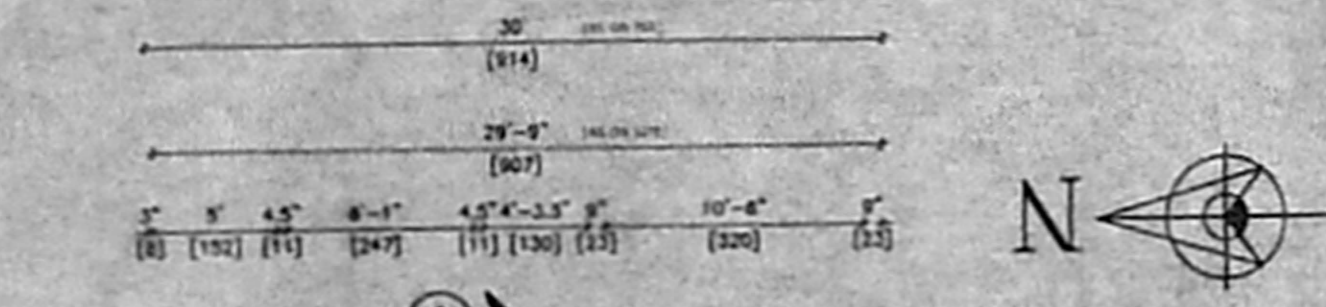




87.5 x 54

PLAN SHOWING THE PROPOSED  
RESIDENTIAL CUM PROFESSIONAL  
CONSULTING OFFICE BUILDING  
AT DOOR NO. 36 (OLD) 19 (NEW)  
SECOND MAIN ROAD, C.I.T  
NAGAR, CHENNAI - 600 035.  
IN PLOT NO. 79, T.S. NO. 61/2,  
BLOCK NO. 45, R.S. NO. 29/7,  
OF MAMBALAM VILLAGE  
CHENNAI CORPORATION DIVISION  
NO. 137 OF ZONE IX.


SCALE : 1:100

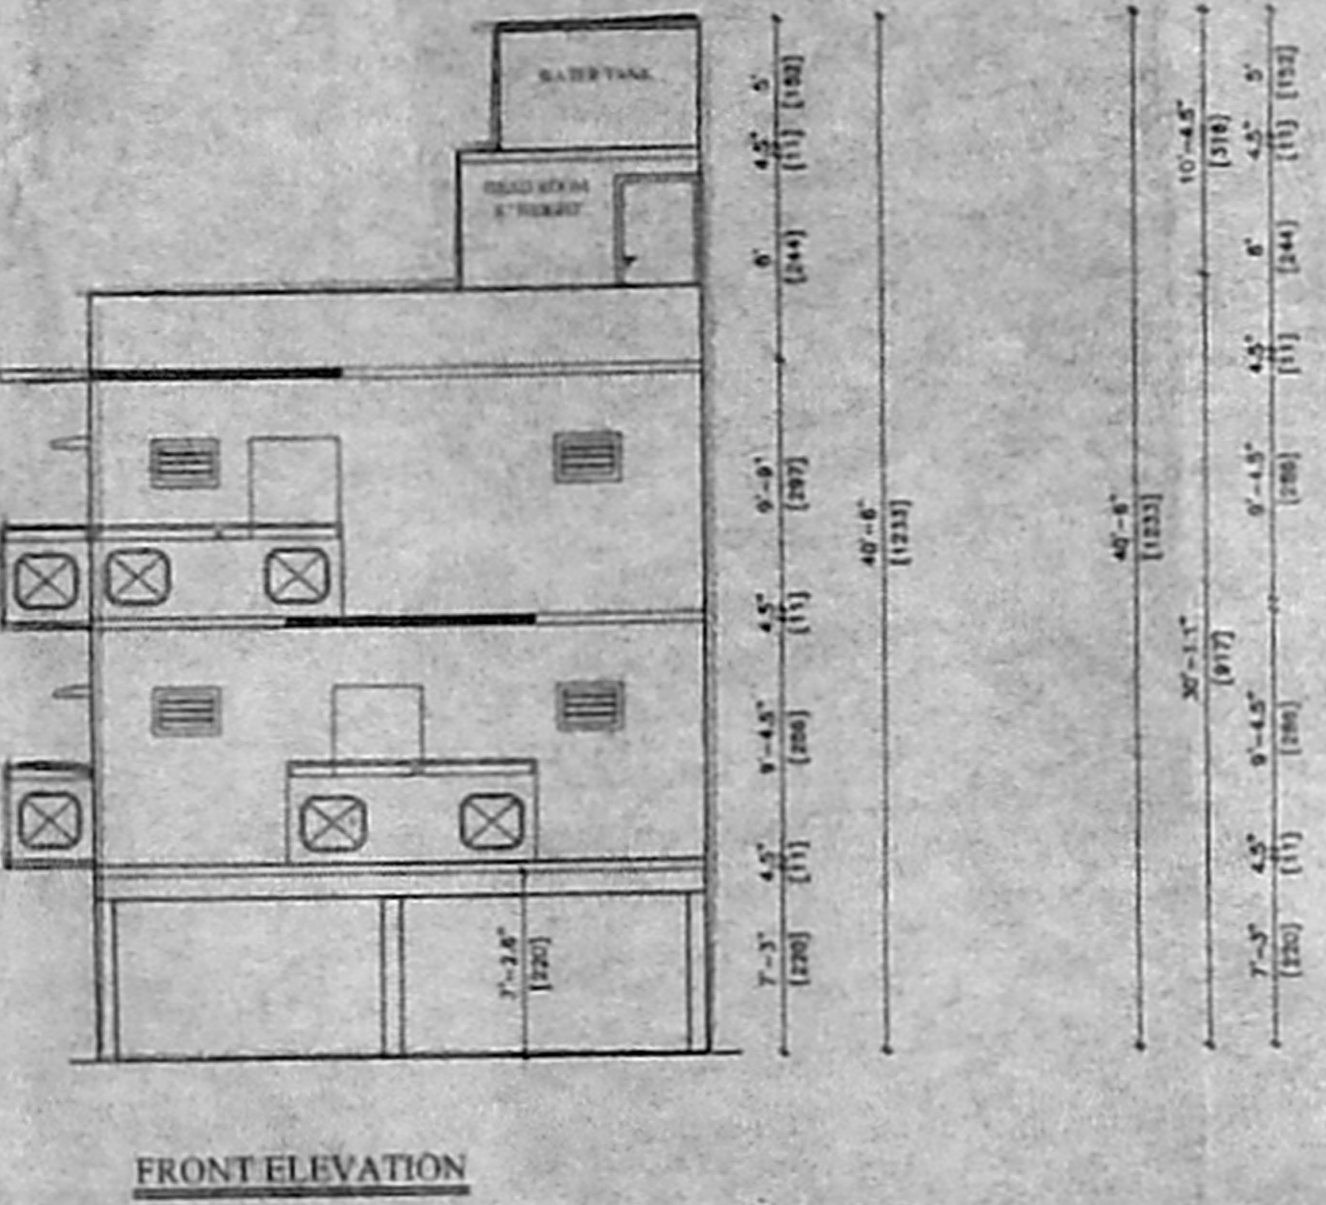


**ECCENTRIC FOOTING DETAIL**

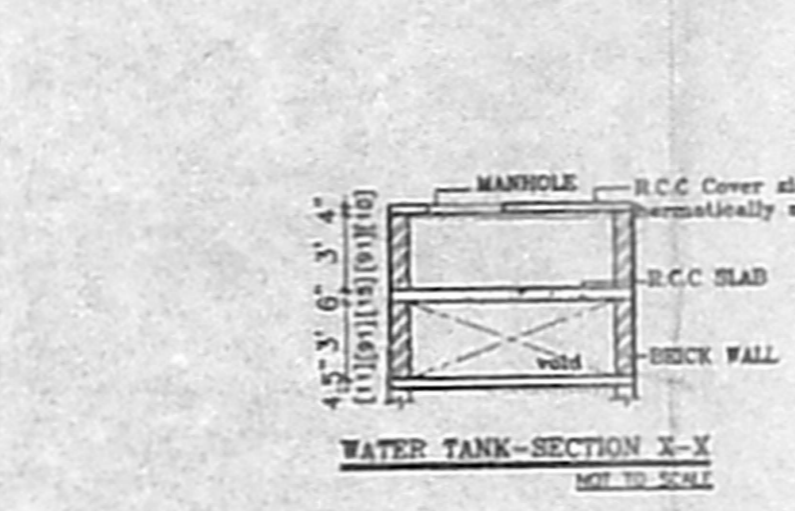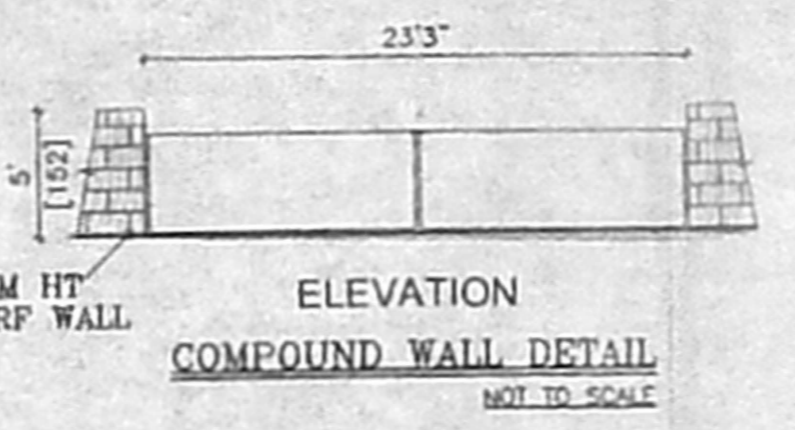


**WATER TANK-SECTION X-Y**

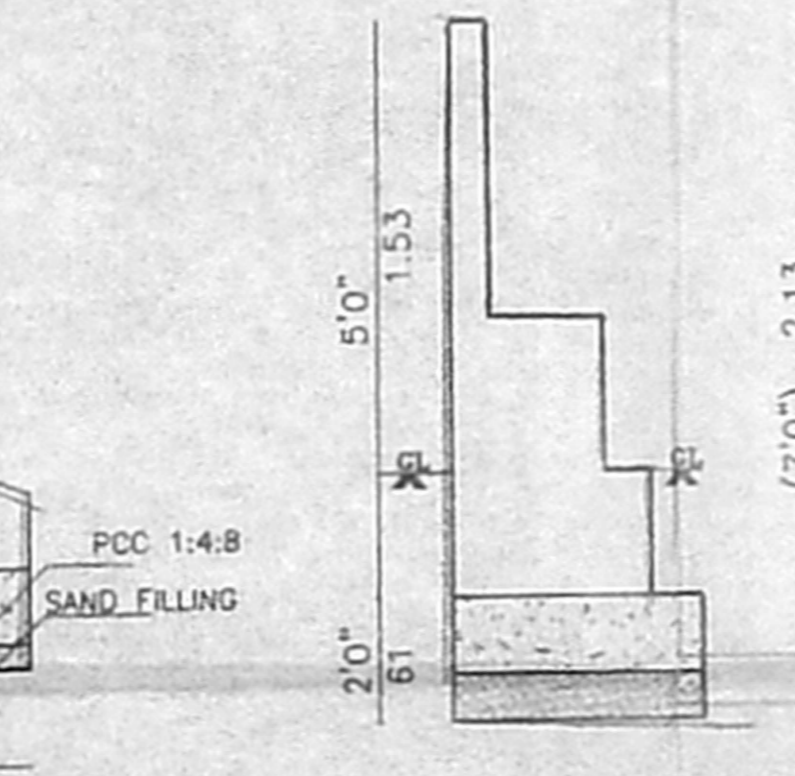






**FOUNDATION DETAIL**

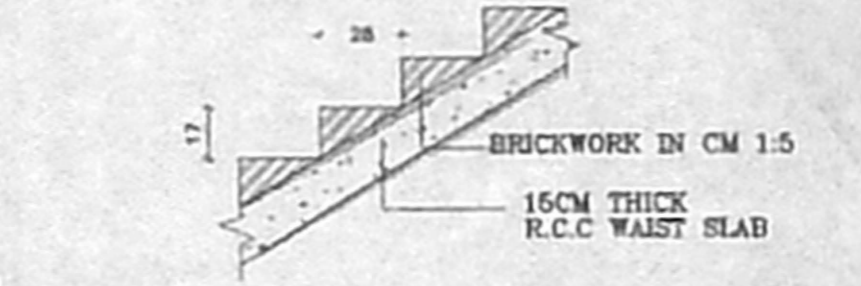

**STAIRCASE SECTION DETAIL**

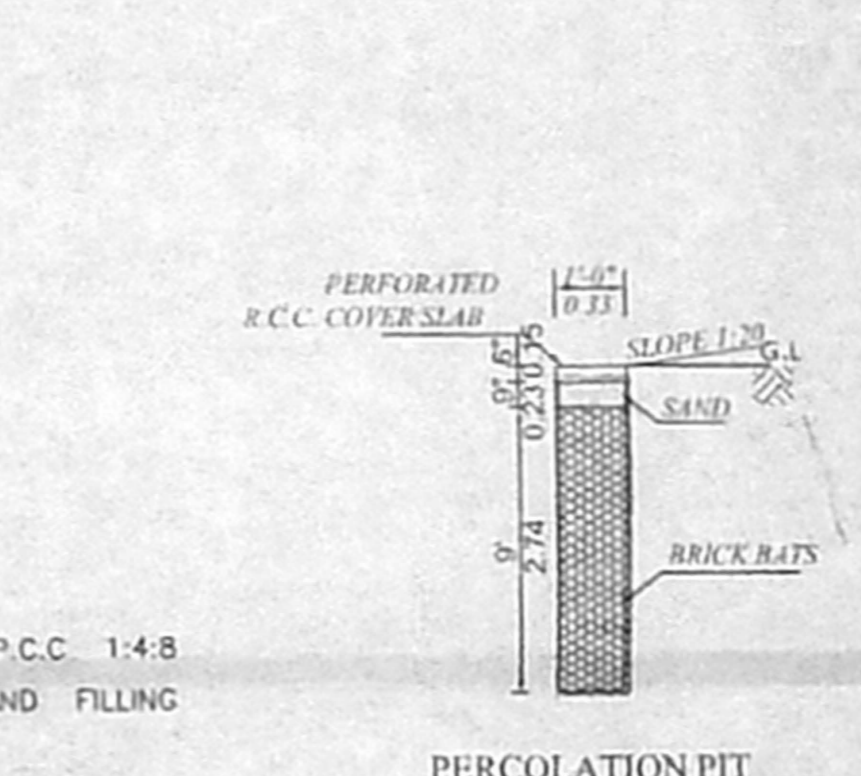

**PERCOLATION PIT**

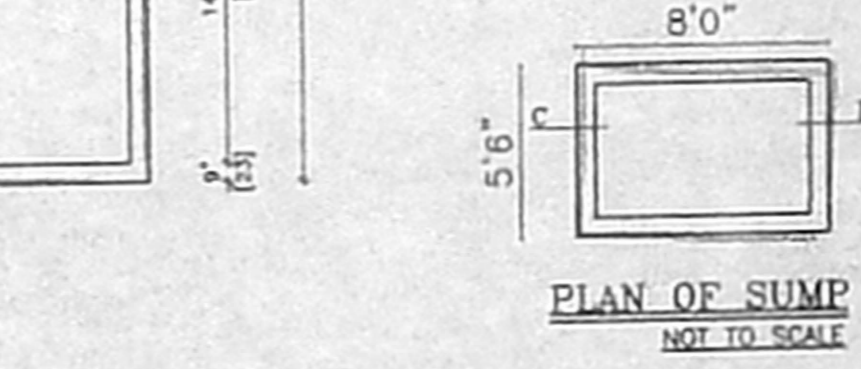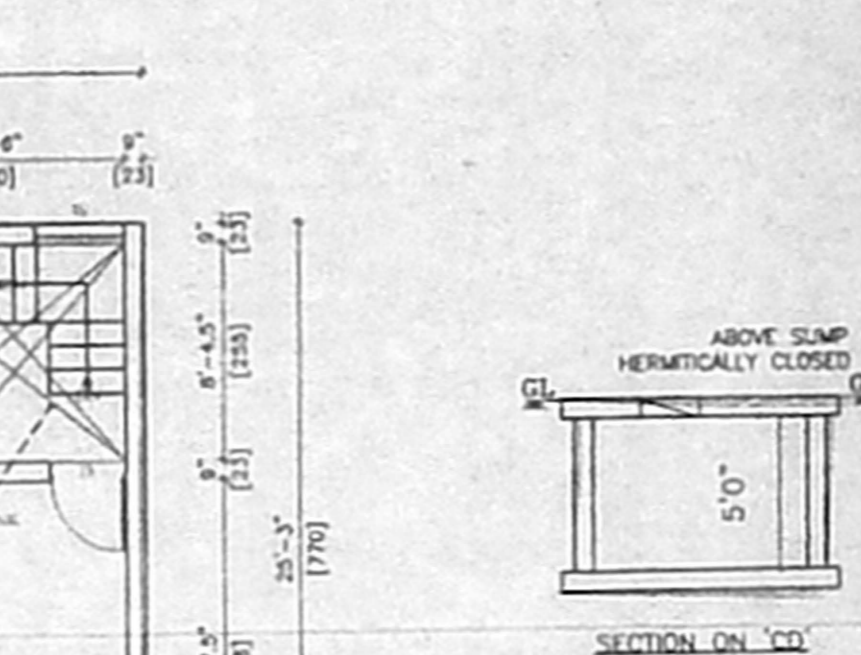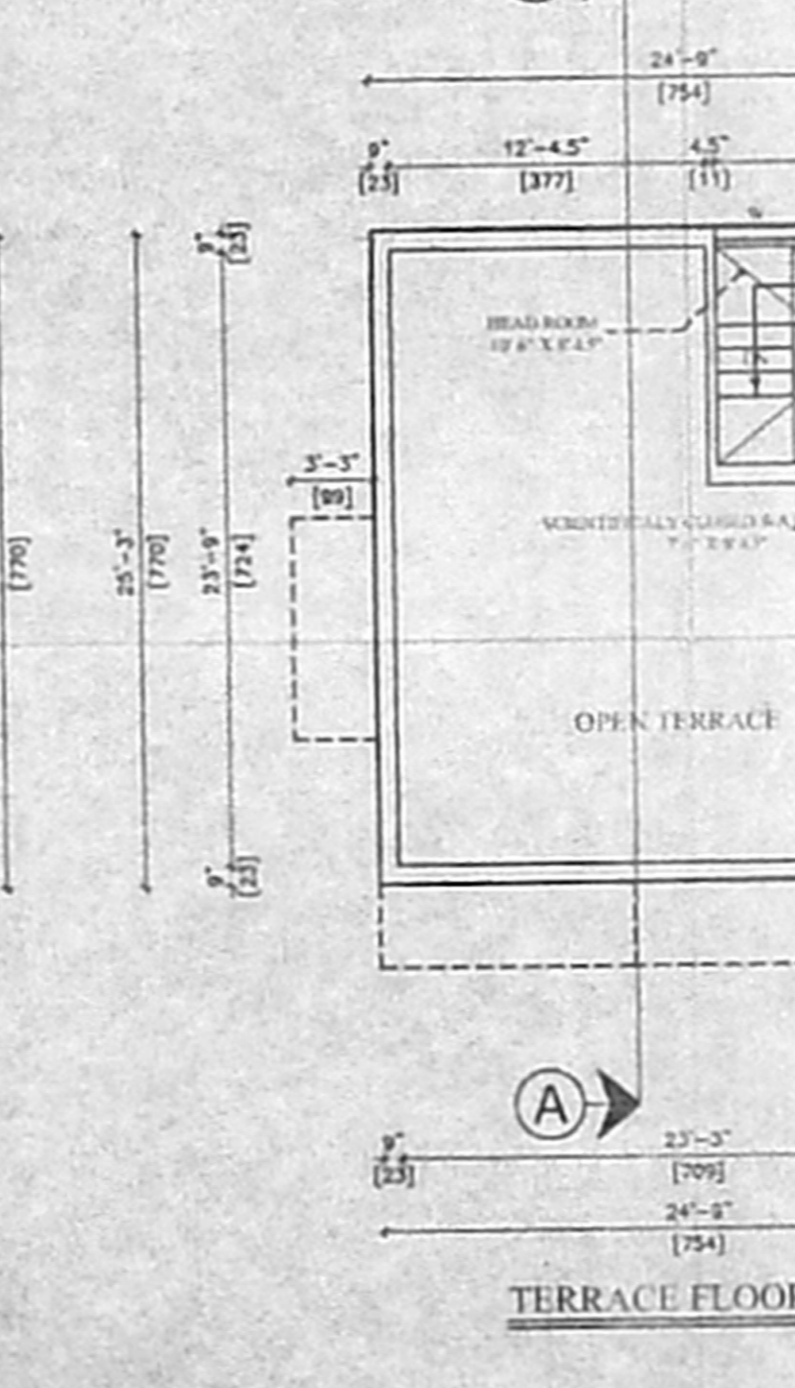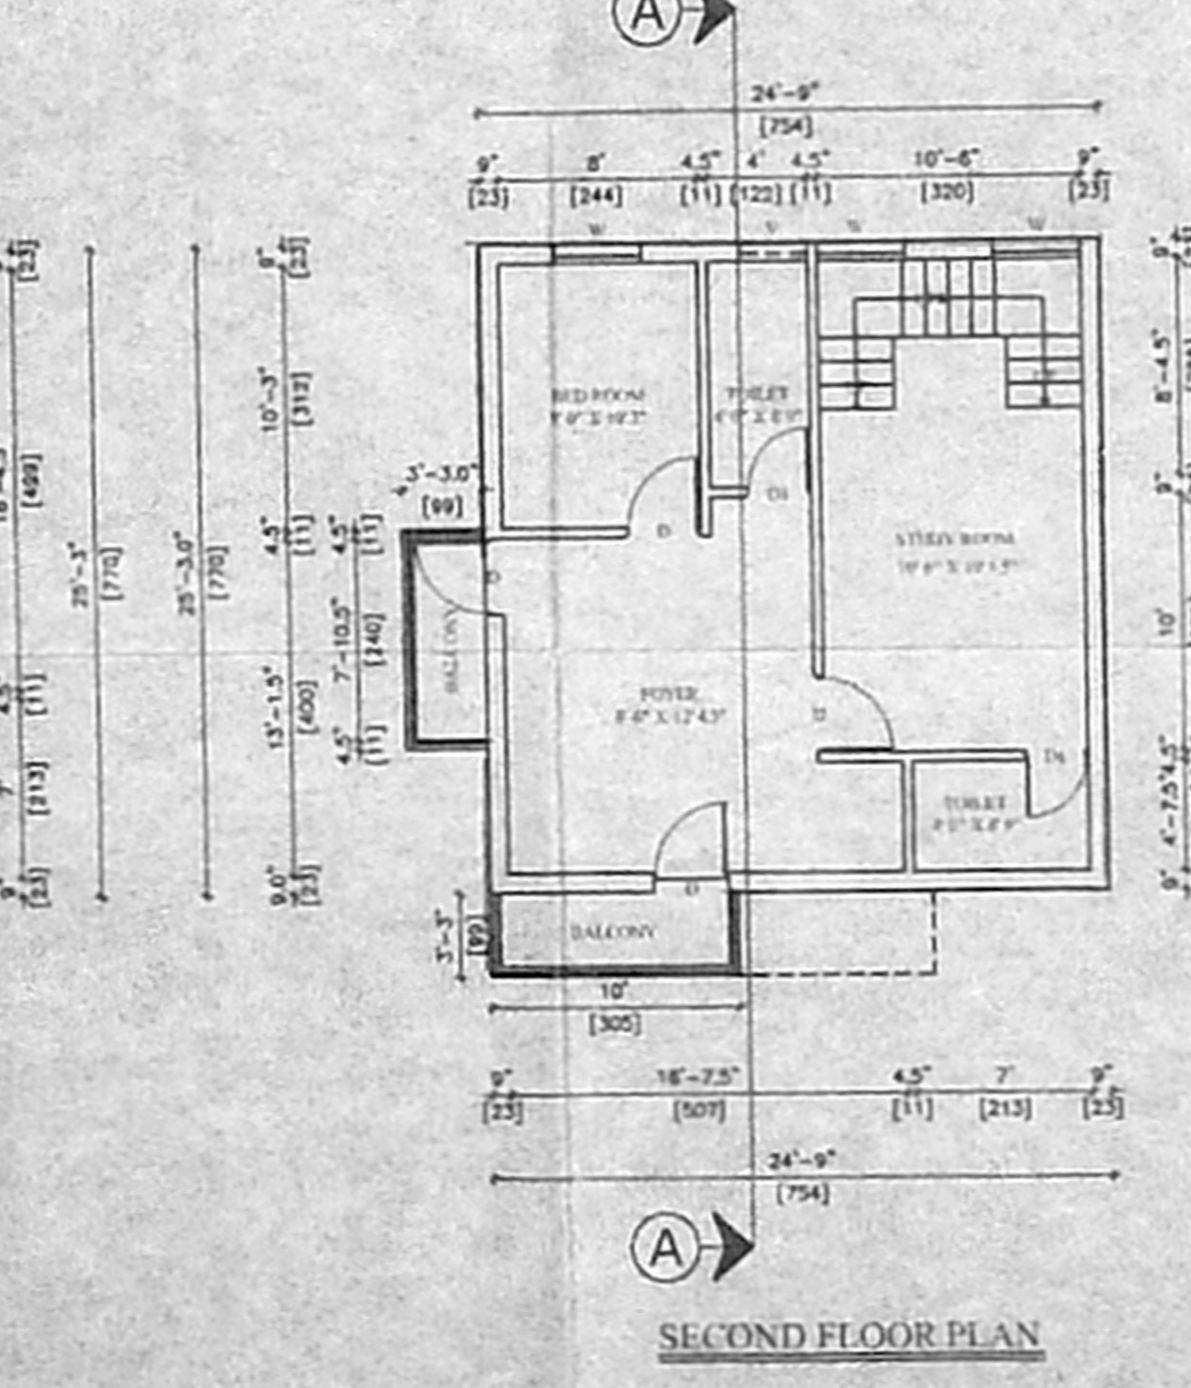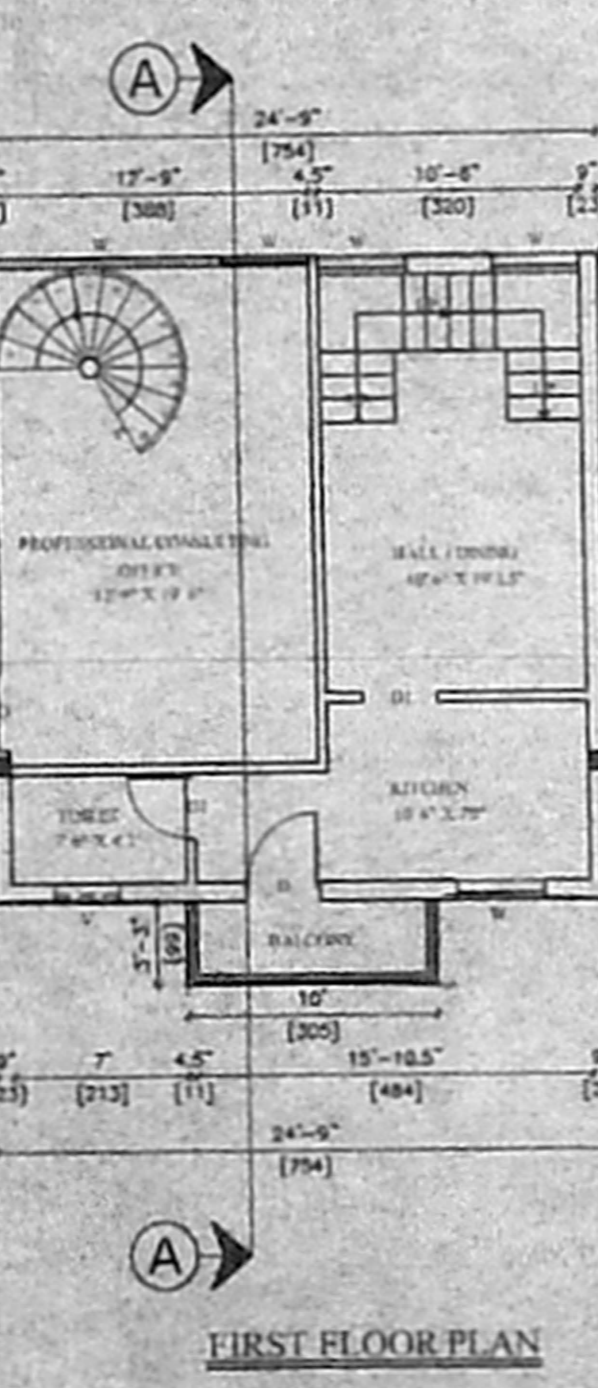

**DETAILS OF OPENING**

DIMENSIONS ARE IN M.		
D - DOOR	0.90 X 2.24	
DI - DOOR	0.78 X 1.82	
W - WINDOW	1.07 X 1.22	
V - VENTILATOR	0.80 X 0.61	

**SPECIFICATION:**  
SAND FILLING IN FOUNDATION  
PCC 1:4:8 IN FOUNDATION  
BRICK WORK IN CM 1:5  
RCC WORK IN 1:2:4  
PLASTERING IN CM 1:4

**AREA STATEMENT:**

DETAILS	AREA	
	IN SQFT	IN SQ.M.
SITE AREA	1219.75	113.35
STILT AREA	190.55	17.70
FIRST FLOOR	685.50	63.70
SECOND FLOOR	685.50	63.70
TOTAL AREA	1561.55	145.10
OPEN SPACE AREA	534.25	49.65

F.S.I 1.28  
PLOT COVERAGE 56.22%

**COLOR LEGEND:-**

PROPOSAL	
ROADS	
BOUNDRY	

87.5 x 54  
*[Signature]*  
OWNER'S SIGNATURE

**S. ATHYANAN, S.E.**  
CHARTERED ENGINEER  
24/1, GANDHIMATHUR ROAD,  
CHENNAI - 600 035.  
Licenced Surveyor Signature