




FRONT ELEVATION.

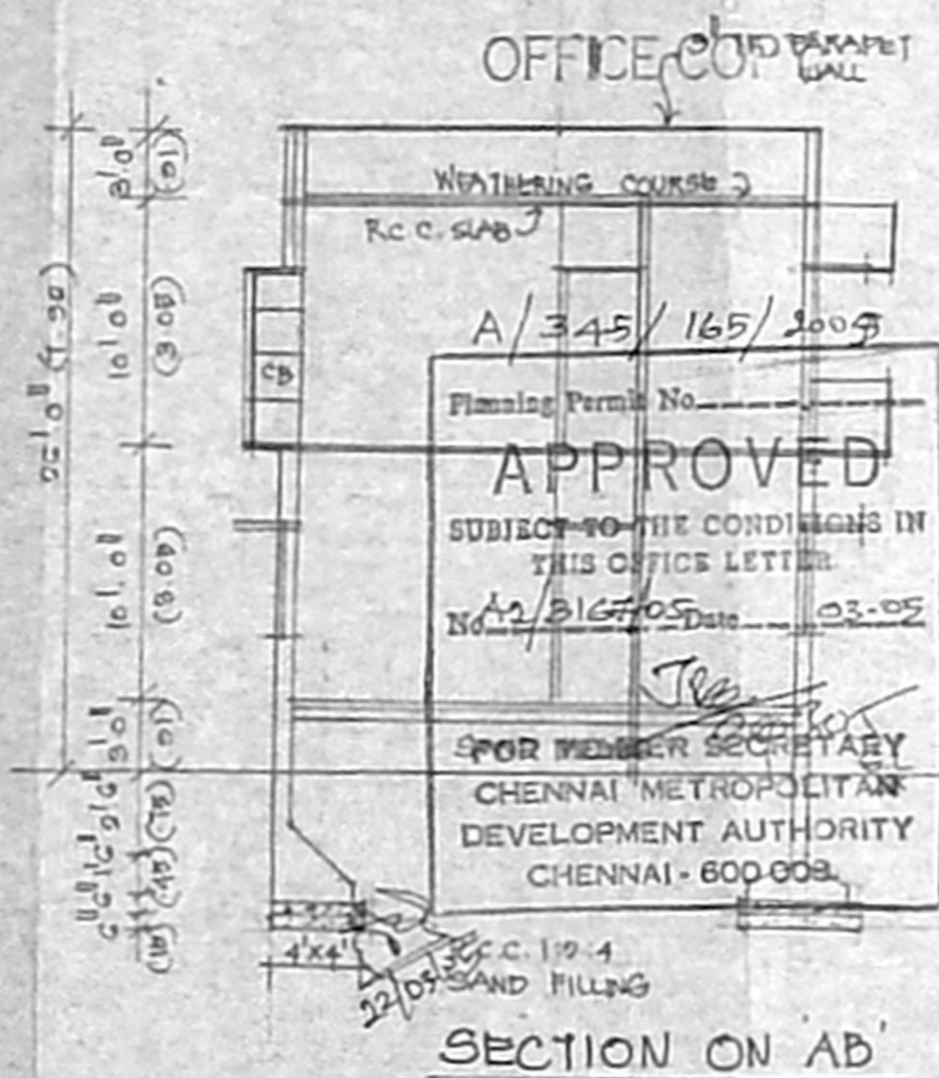


SECTION ON AD

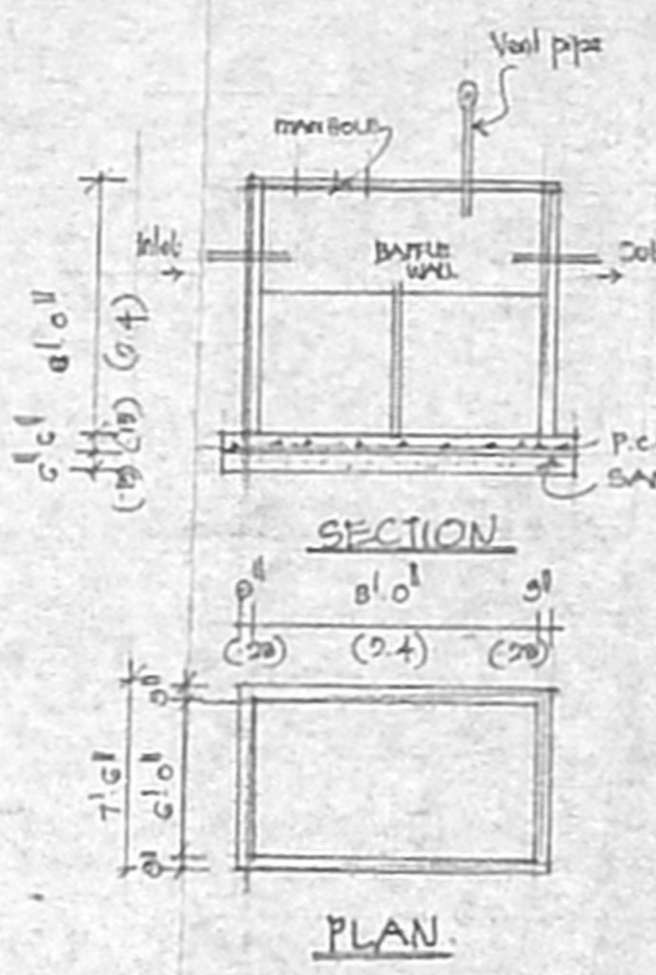


SEPTIC TANK DETAIL

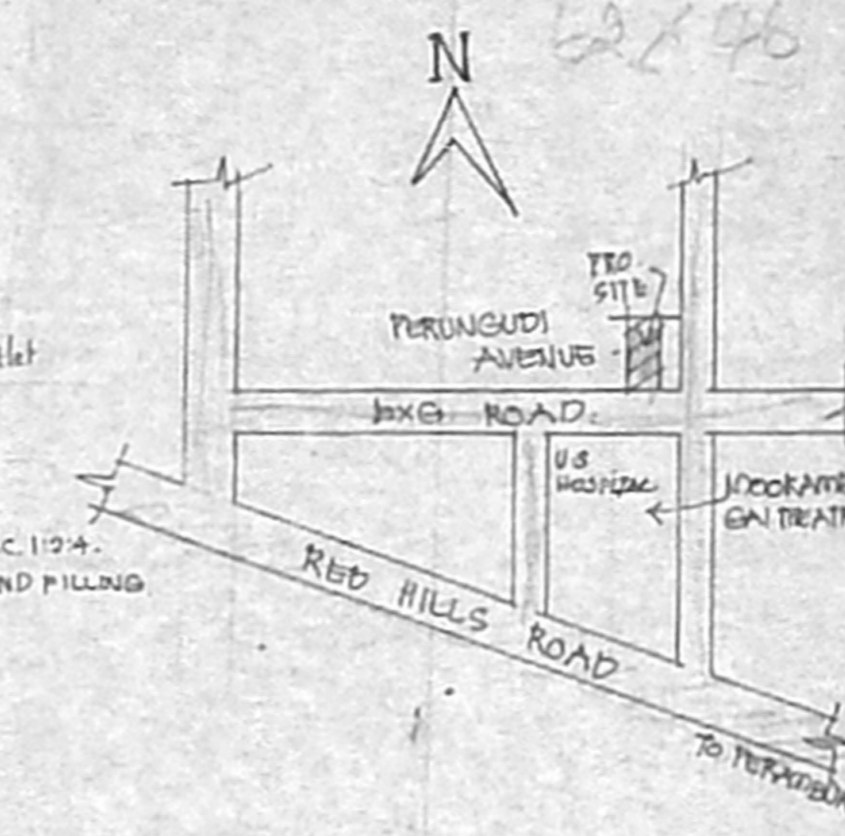


KEY PLAN

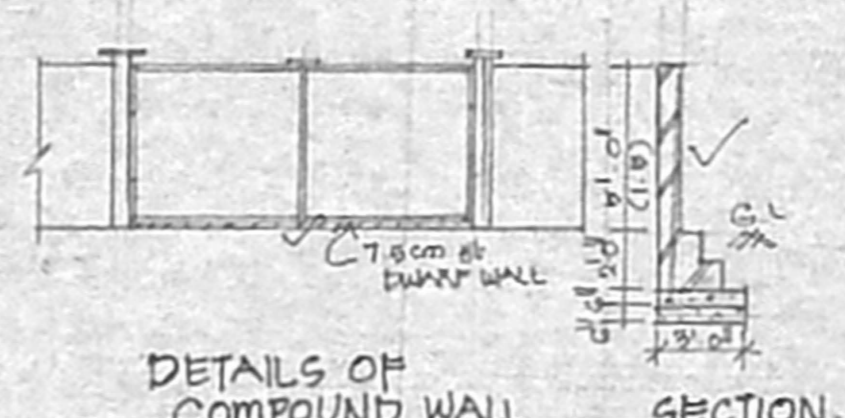


DETAILS OF COMPOUND WALL SECTION

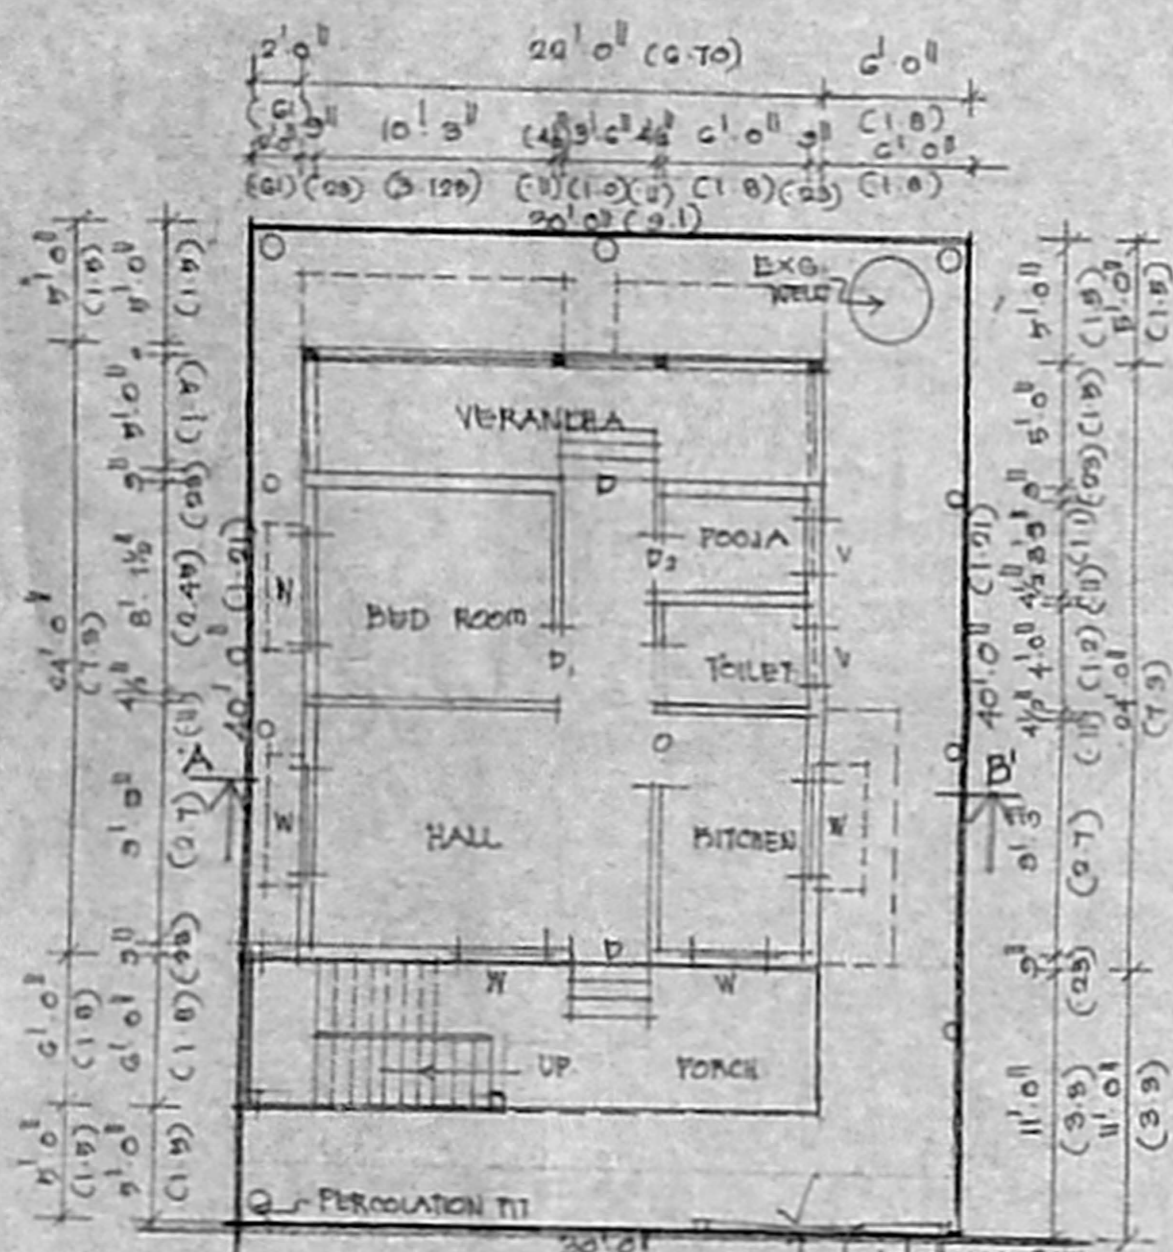

SITE / GROUND FLOOR PLAN.

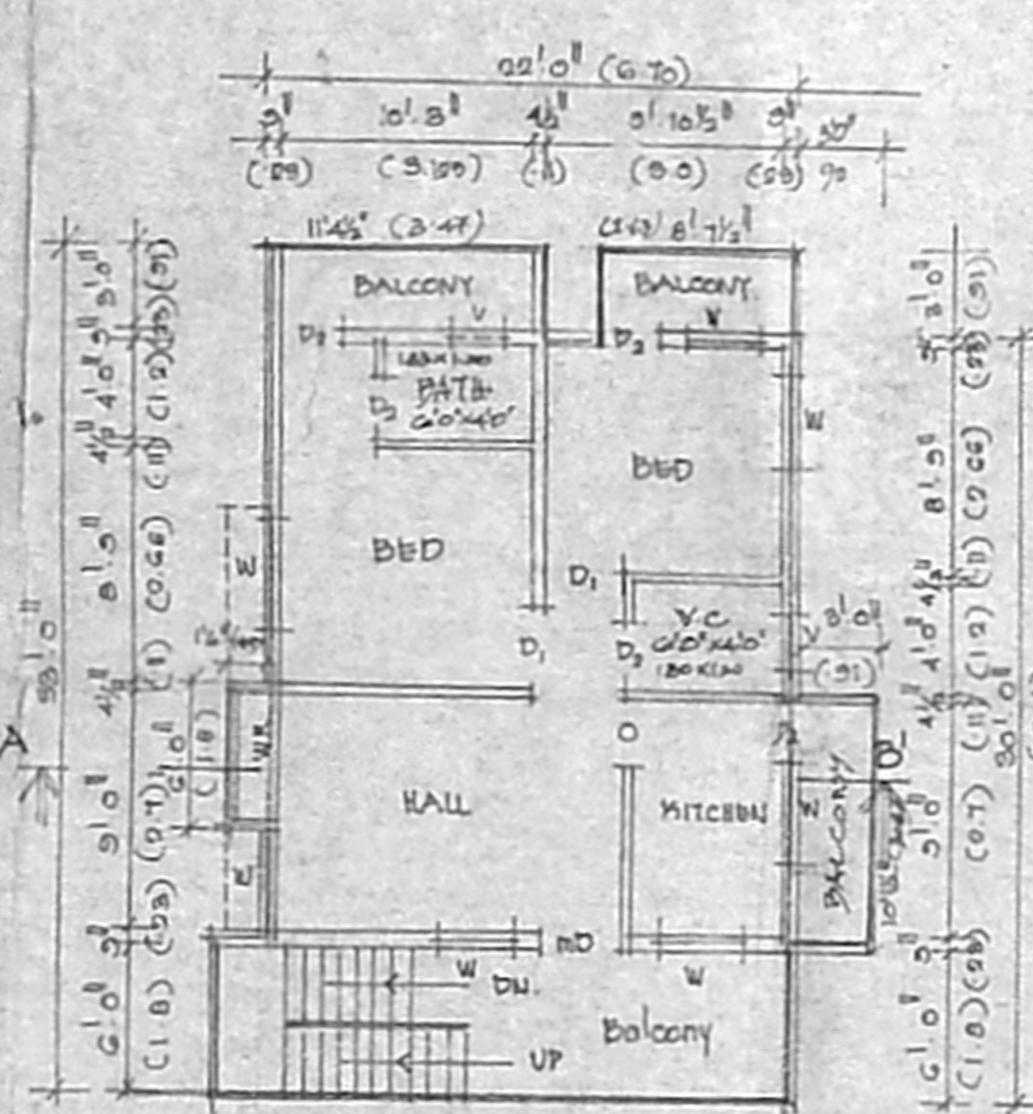

FIRST FLOOR PLAN.

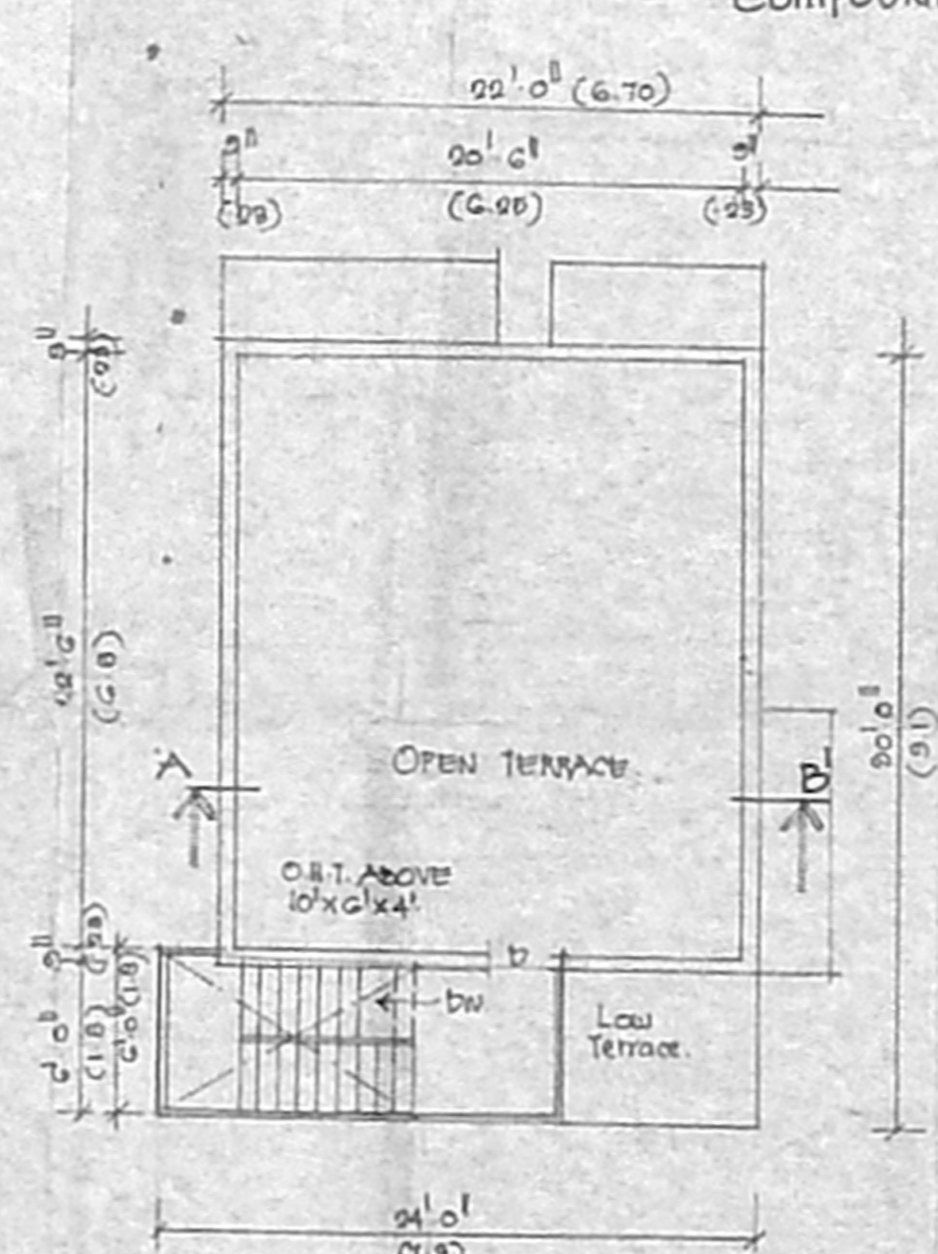

TERRACE FLOOR PLAN.

PLAN SHOWING THE PRO. ADDITIONAL G.F (PART) & F.FLOOR TO EXISTING G.F. RESIDENTIAL BUILDING AT PLOT NO. 27 PT. SRI PERUNDEVI AMBAL AVENUE - 2nd ST, IN S. NO. 67/2 67/3, T.S. NO. 52/4, BLOCK NO. 3A OF KOLATHUR VILLAGE CORPN OF CHENNAI. CORPN. DN. NO. 62  
SCALE : 1" = 8' 0" (1:100)

JOINERY DETAILS

ITEM	DETAILS	CHANNEL
MD	MAIN DOOR	3' 0" x 7' 0"
D	DOOR	3' 0" x 7' 0"
D	DOOR	3' 0" x 7' 0"
D	DOOR	3' 0" x 7' 0"
D	DOOR	3' 0" x 7' 0"
W	WINDOW	4' 0" x 4' 0"
W	WINDOW	3' 0" x 4' 0"
V	VENTILATOR A.P.	2' 0" x 2' 0" D.P.

AREA DETAILS

	30 FT	30 M
PLOT EXTENT	1900	11.48
G FLOOR	67325	62.94
F FLOOR	74650	69.55
TOTAL	141975	131.89

F.S. 1-18  
PLOT COVERAGE 62.7

COLOUR INDEX

EXISTING	[Symbol]
PROPOSED	[Symbol]
ROAD	[Symbol]
BOUNDARY	[Symbol]

OWNER :  
S. Athiyaman  
V. Sathyan

62x46  
S. ATHIYAMAN, I.E.  
Class-1, Licensed Surveyor - No. 192  
Corporation of Chennai  
5, Nathamuni Street, T. Nagar,  
Chennai - 17 Phone: 2573 4324  
Mobile: 91034440

LICENSED SURVEYOR