


OFFICE COPY


APPROVED DETAILS

R. DIS A/2080/376/2006

சுலாப வலுவில்லாத கட்டிடம்
A/2080/376/2006

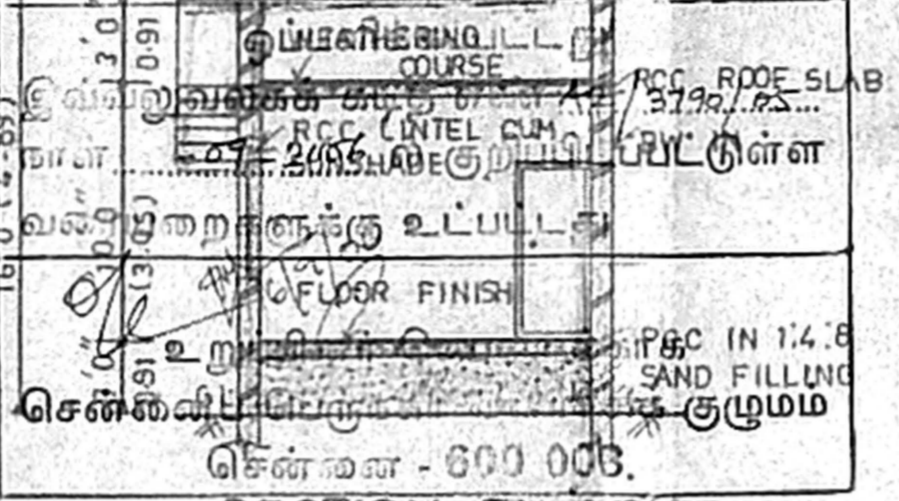

SECTION ON AA

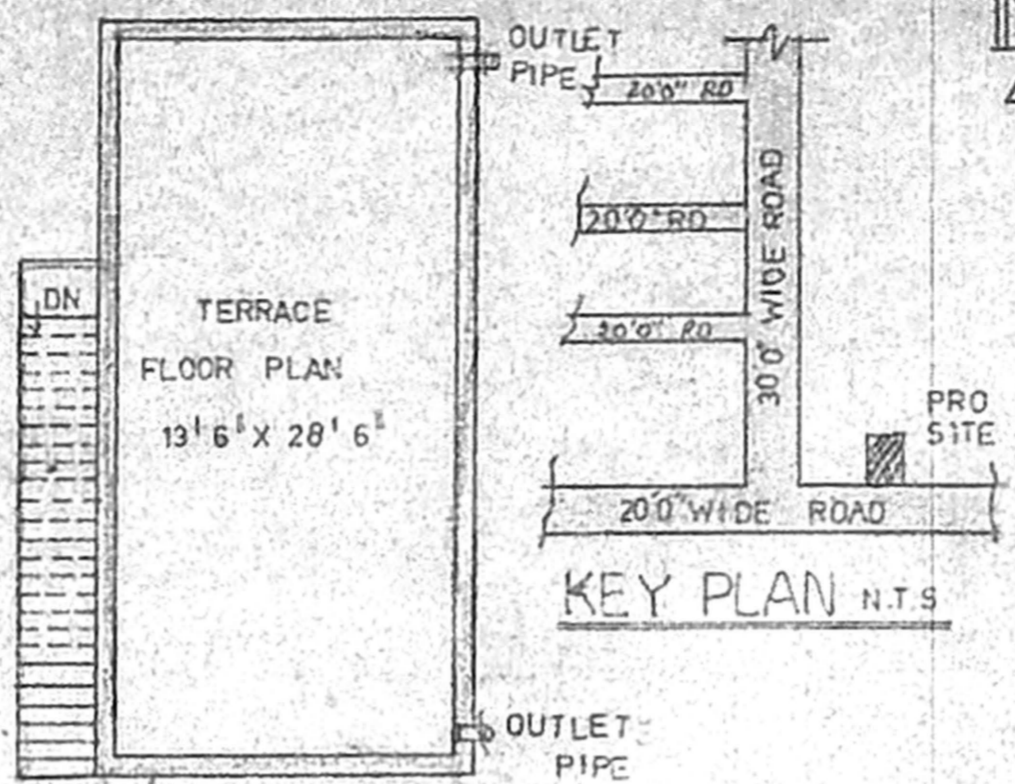

TERRACE FLOOR PLAN

KEY PLAN N.T.S



SOLAR WATER HEATING SYSTEM

PLAN SHOWING THE PROPOSED CONSTRUCTION OF RESIDENTIAL BUILDING IN PLOT NO. 29 PART CHANDRA KUMAR'S PLOT NO. 30 OLD S. NO. 284/1,2,3 PATTANNO. 284/30 PATTANew S. NO. 284/30 VALLALAR NAGAR.

MANNIVAKKAM VILLAGE, CHENGALPAT TALUK, KANCHIPURAM DISTRICT. SCALE 1:100 (EASTERN PART)

AREA DETAILS

	SET	SQM
TOTAL PLOT AREA	800.00	74.35
PRO GROUND FLOOR AREA	450.00	41.82
COVERAGE	56%	
F.S.I	0.56	
	51.6 x 35.7	

JOINERY DETAILS

MAIN DOOR	MD	-	3'3" x 7'0"
DOOR	D	-	3'0" x 7'0"
DOOR	DI	-	2'6" x 7'0"
WINDOW	W	-	2'0" x 2'6"
WINDOW	WI	-	3'0" x 3'0"
VENTILATOR	V	-	2'0" x 1'6"
GRILL GATE	GG	-	3'6" x 7'0"


COLOUR INDEX

PROPOSED	
ROAD	
BOUNDARY	


OWNER: E. PADMINI E. Padmini

S. Balu
A. S. BALAMURUGAN, B.A., MCOA (AIA)
Regd. Architect No. CA197/22243
No. 24, Govindarajan Street,
WEST TAMBARAM,
CHENNAI - 600 045.
Phone: 2200505 / 2200503.
LICENSED SURVEYOR


ELEVATION

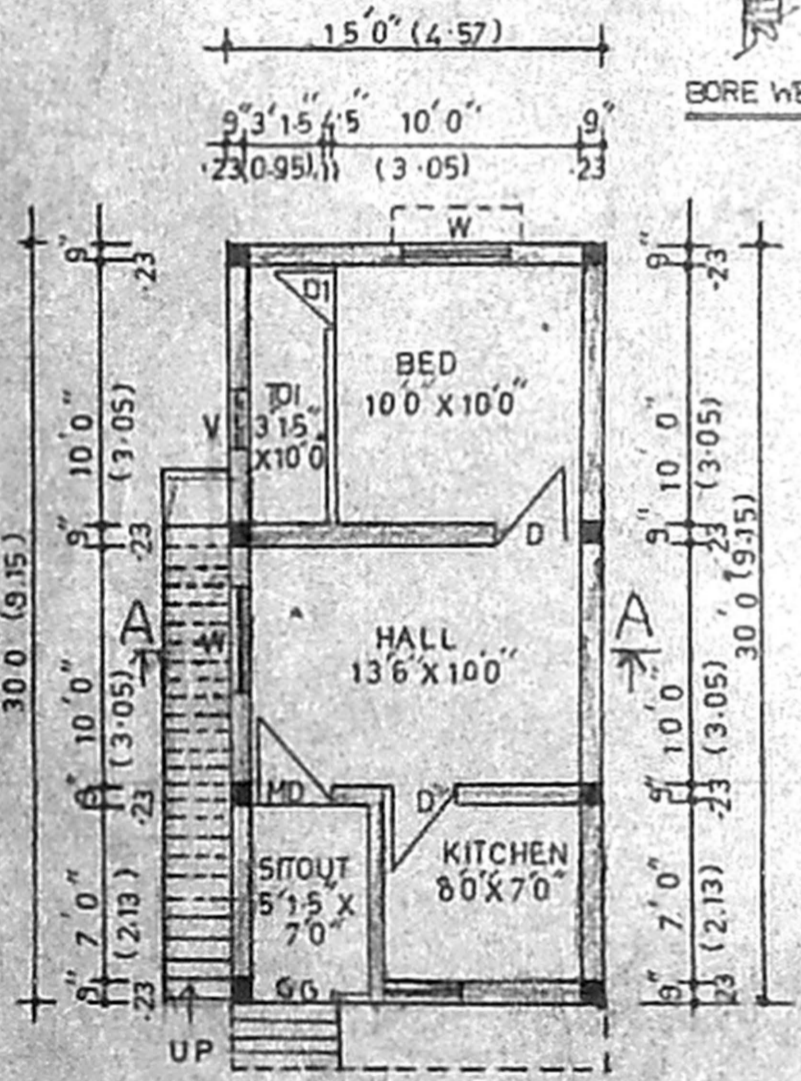


GROUND FLOOR PLAN

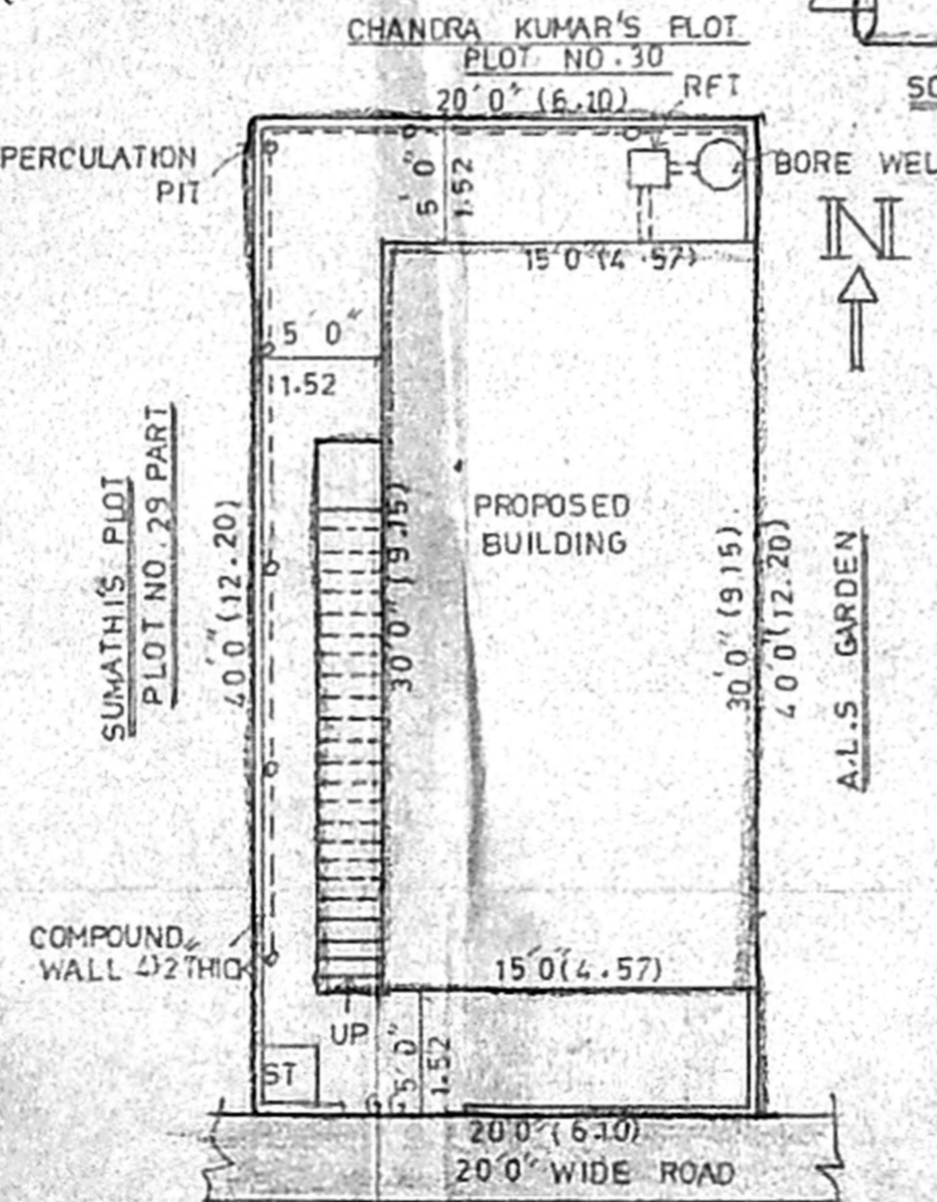


SITE PLAN SCALE 1:100

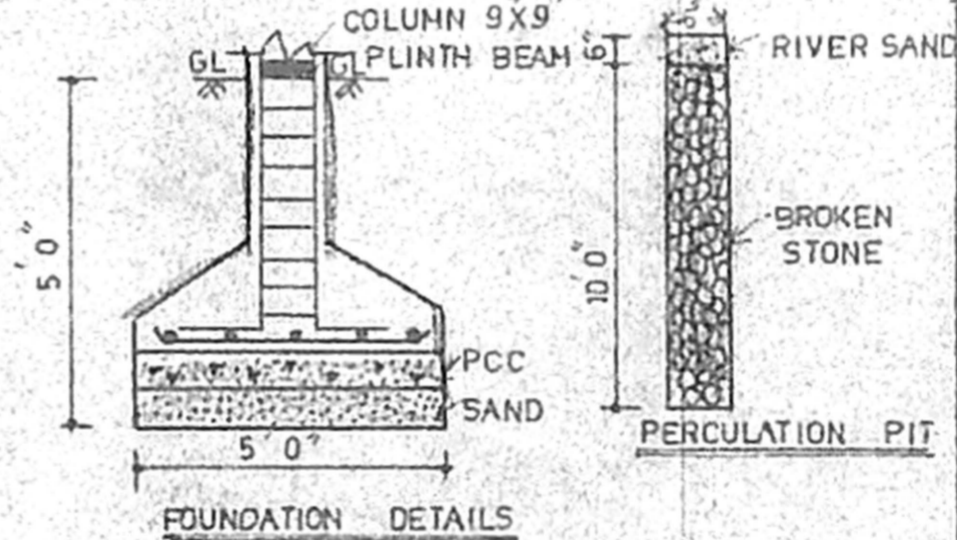

FOUNDATION DETAILS

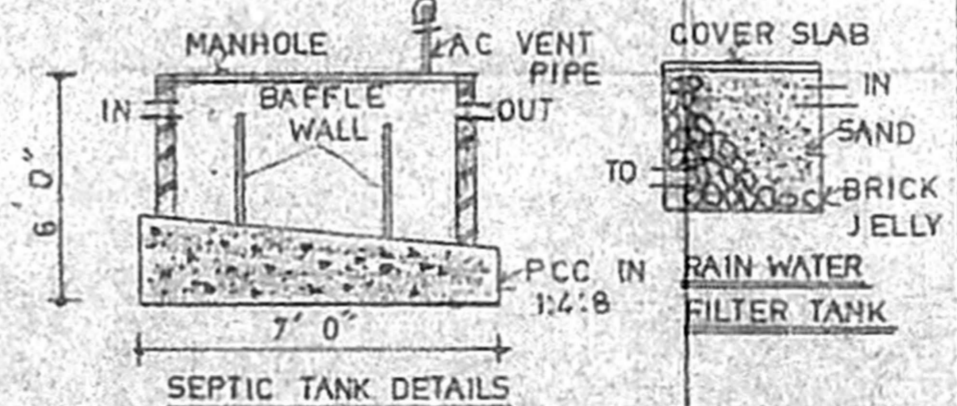


SEPTIC TANK DETAILS

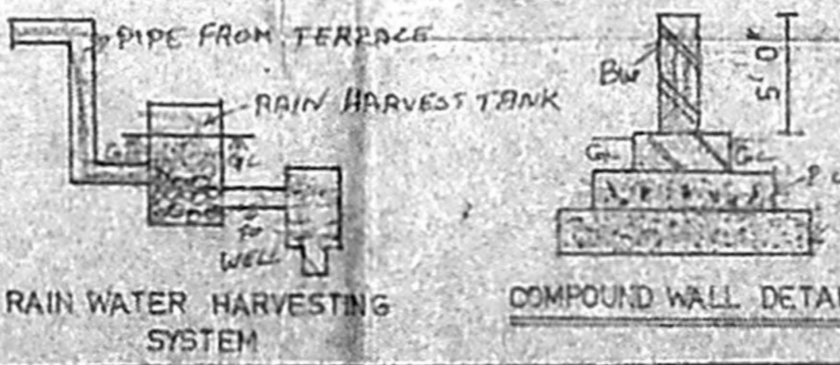

RAIN WATER HARVESTING SYSTEM

COMPOUND WALL DETAILS

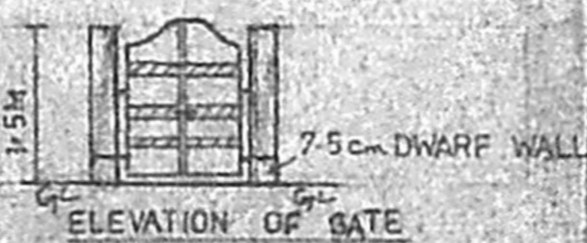

ELEVATION OF GATE