

PLAN SHOWING PROPOSED CONSTRUCTION OF RESIDENTIAL BUILDING AT PLOT NO 3 RUBY COMPLEX, BEARING S.Nr. 55/1 AND ASSESS PATTI S.Nr. 55/1B, OF NEELANGARAI VILLAGE, TAMBAKAM TALUK, KANCHEEPURAM DISTRICT, ST. THOMAS MOUNT PANCHAYAT UNION. REGULARISATION OF PLOT REGULARISED BY CMDA WIDE REGULARISATION PERMIT No. RP/10/1358/04 DATED 5.5.04. SCALE 1:50

REFERENCES:
 BRICK WORK WITH C.M. 1:4
 PLASTERING WITH C.M. 1:4
 ROOF WITH M.S. 4
 MORTAR PLASTER

SCHEDULE OF JOINTS:
 D. CHIMNEY 20x20
 D. W. C/WINDOW 4x4
 W. C/W WINDOW 60x40
 W. C/W WINDOW 40x40
 W. C/W WINDOW 20x20


AREA STATEMENTS:
 FLOOR AREA 100.00
 ROOF AREA 100.00
 TOTAL AREA 200.00
 PERCENTAGE COVER 100.00

A. J. Mani Prasad

K. E. Nagendran
 K. E. NAGENDRAN, L.C.E.,
 Civil Engineer,
 Licensed Surveyor,
 16/1, K. K. ROAD, VALMIKI NAGAR,
 THIRUVANMIYUR, CHENNAI - 600 047.

CMDA "A" CHANNEL	
C. No. Aa/7583/05	
Scrutiny Plan	Revised Plan
P. A. I. <i>[Signature]</i>	R. P. II <i>[Signature]</i>
A.P.	D.P.

77 X 50

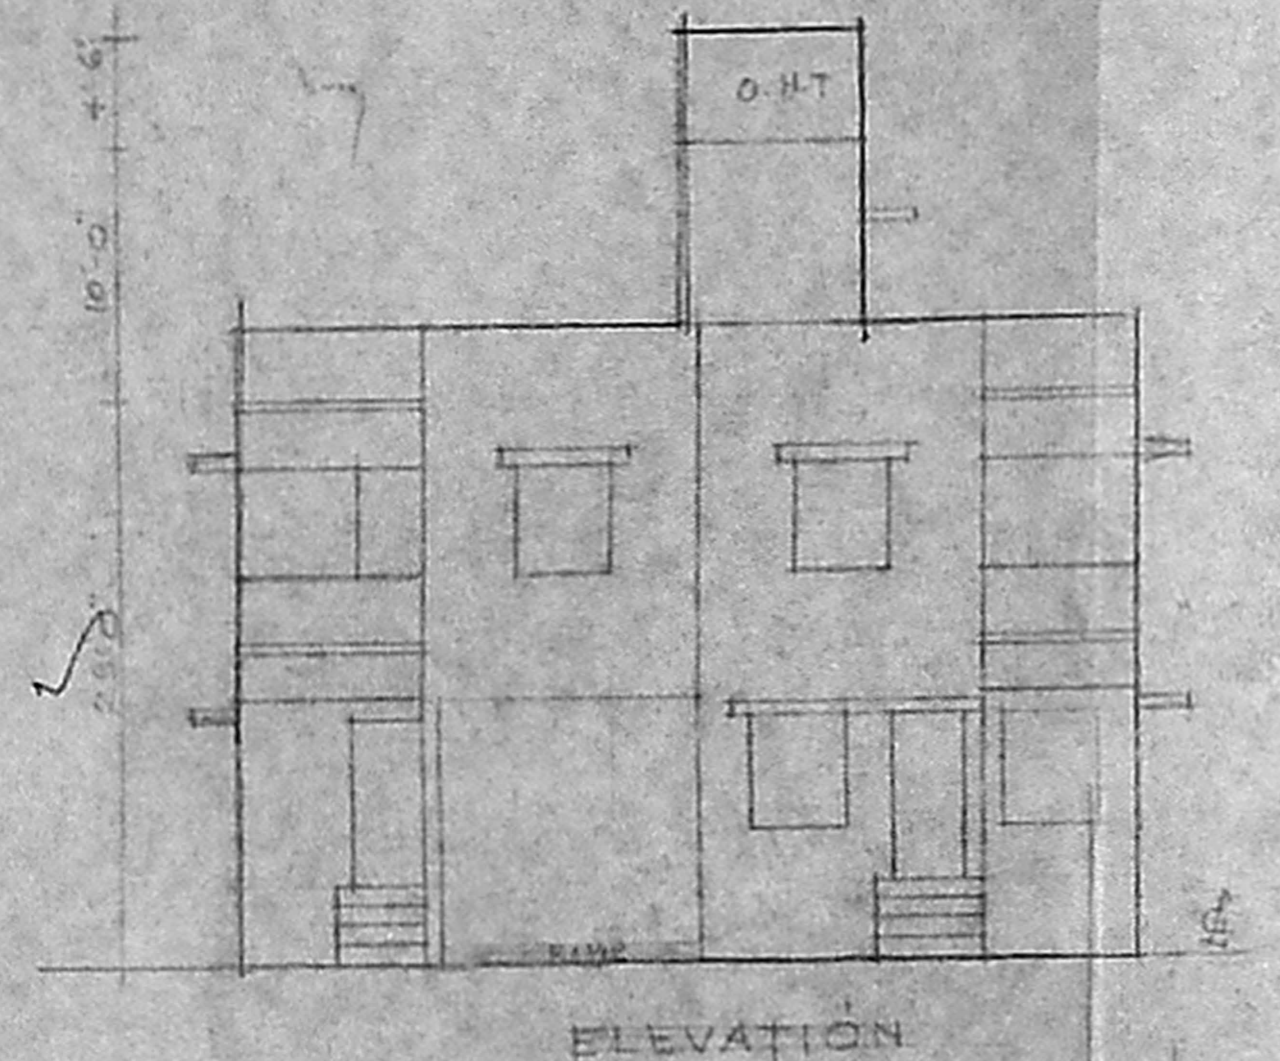

OFFICE COPY

A/489/309/2005
 Planning Permit No.
APPROVED
 SUBJECT TO THE CONDITIONS IN THIS OFFICE LETTER.
 No. A/1583/05/1005
 FOR MEMBER SECRETARY
 CHENNAI METROPOLITAN
 DEVELOPMENT AUTHORITY
 CHENNAI - 600 008.

