


PLAN SHOWING THE PROPOSED RESIDENTIAL BUILDING IN GRAMANATHAM S.NO.81/1 BHARATHI STREET NERKUNDRAM VILLAGE CHENNAI-107 AMBATTUR TALUK THIRUVALLUR DISTRICT VILLIVAKKAM PANCHAYAT UNION LIMITS.


SCALE 1:100

owner : Tmt. T.VAIJAYANTHI MALA w/o R.THANGA THIRUPATHY.


OFFICE COPY

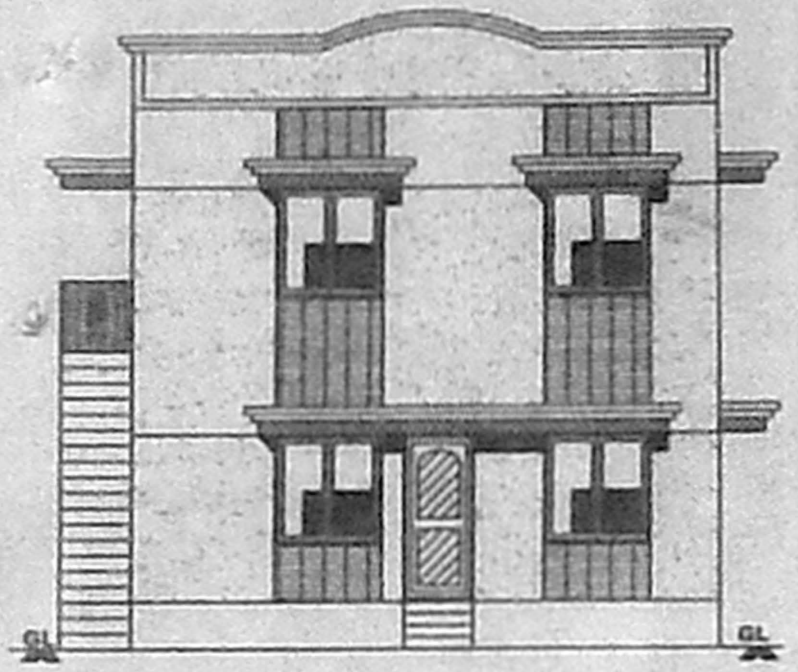


ELEVATION

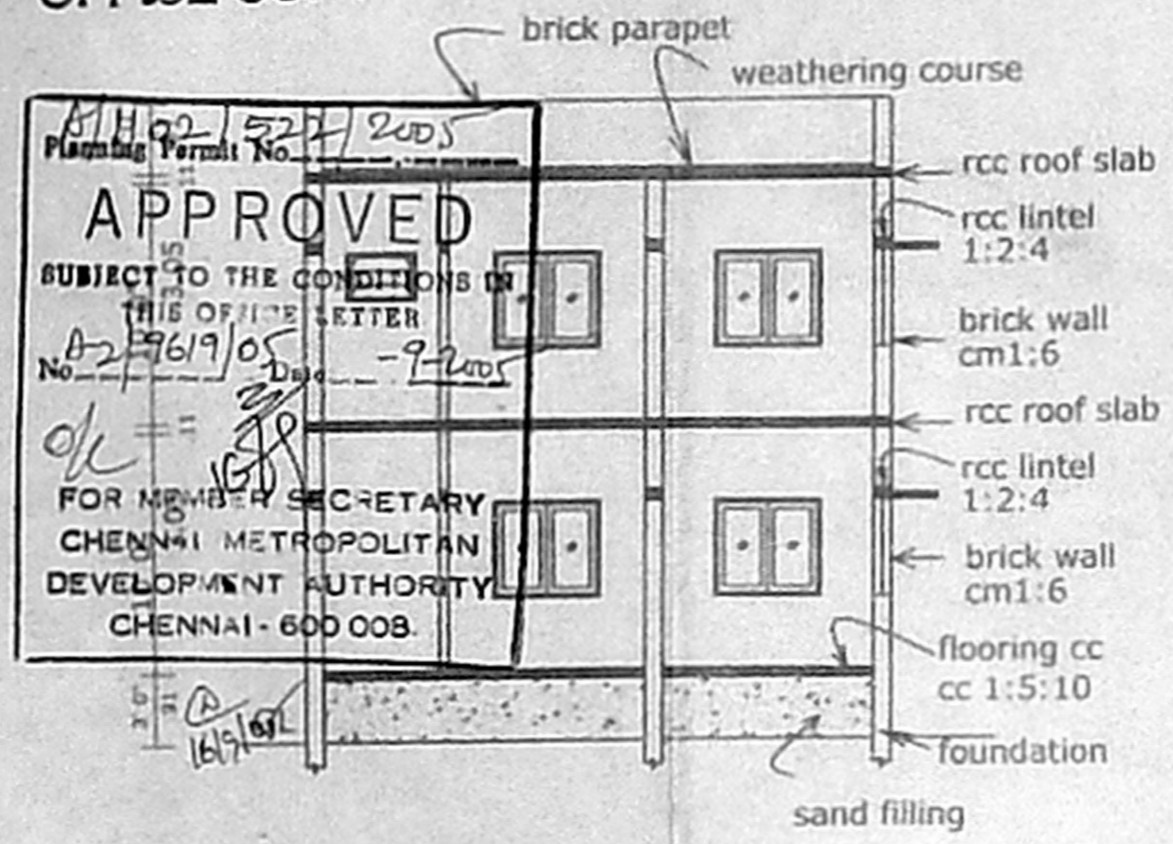


SECTION EE

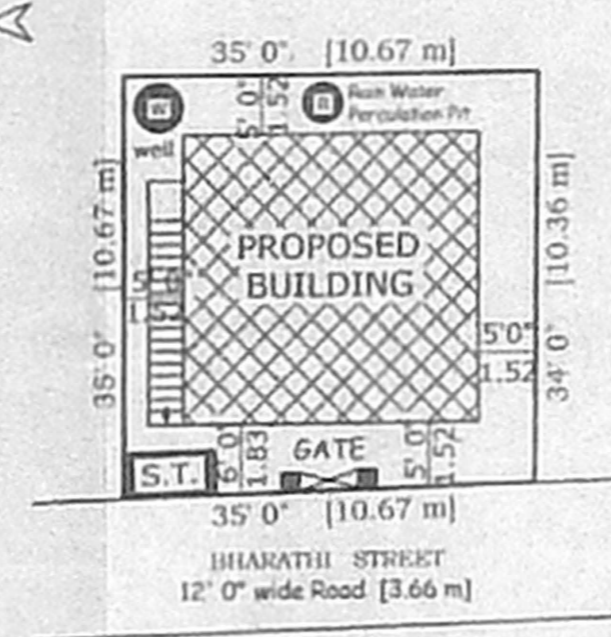

SITE PLAN  
SCALE 1:200

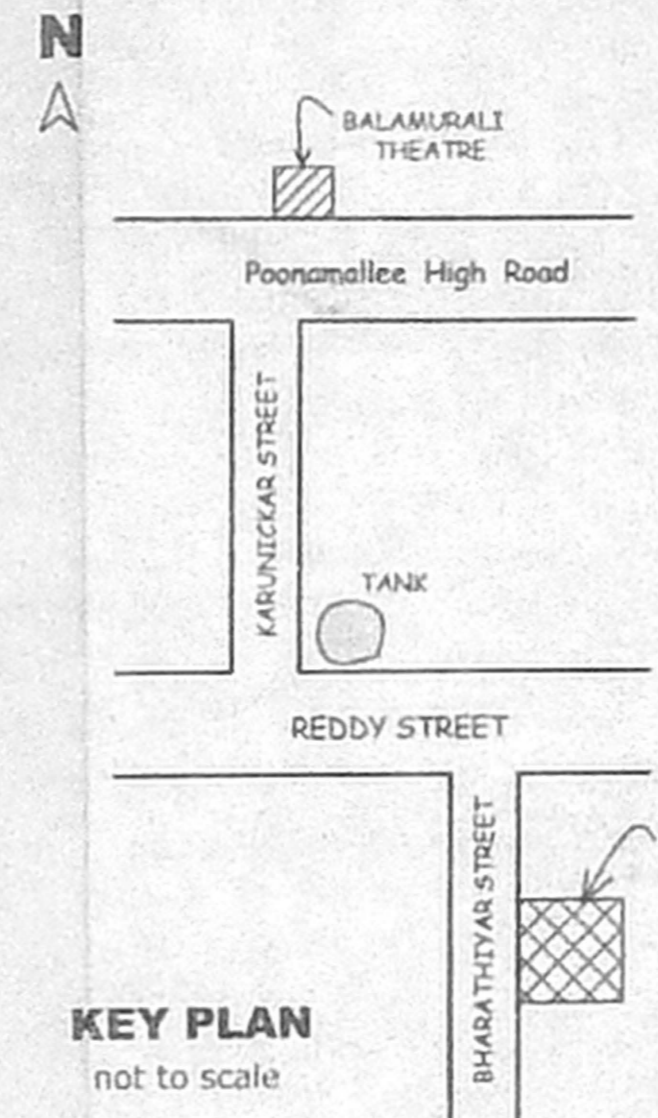

KEY PLAN  
not to scale

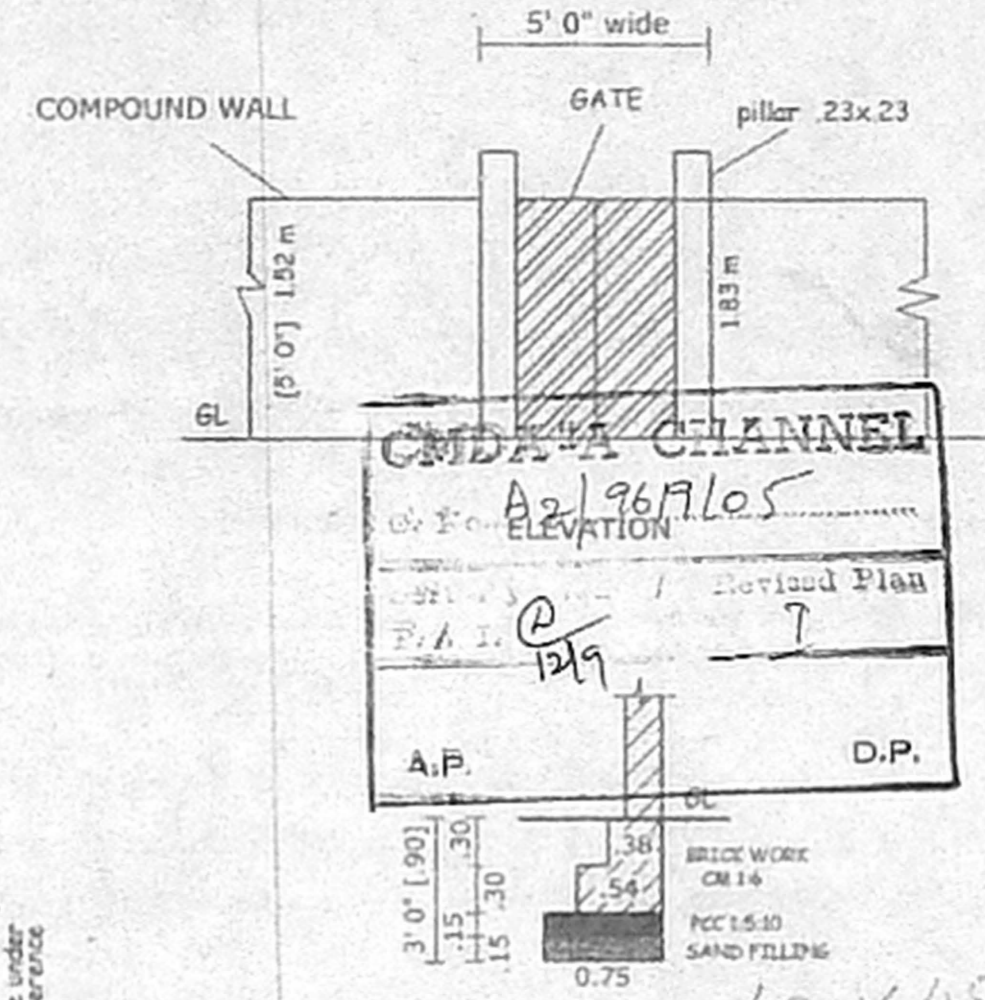


COMPOUND WALL DETAILS  
SCALE 1:50




PLAN OF SEPTIC TANK  
SCALE 1:100




FOUNDATION  
scale 1:100

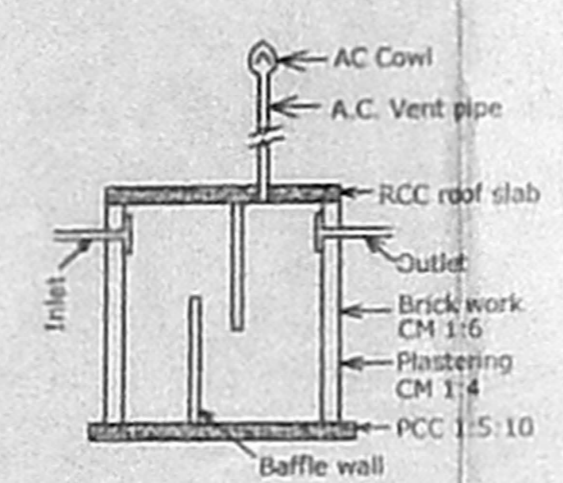


SECTION OF SEPTIC TANK

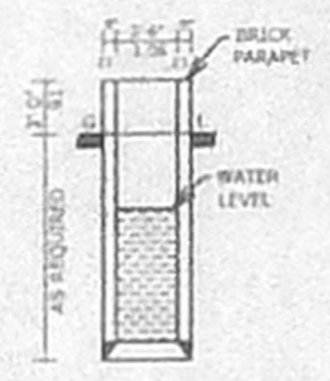


SECTION OF WELL  
SCALE 1:75

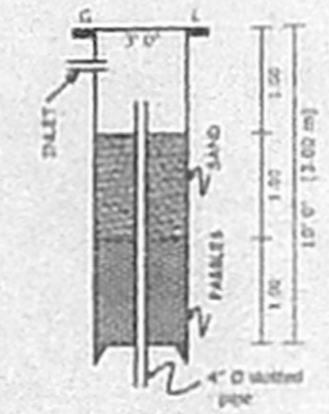


RAIN WATER PERCOLATION PIT  
SCALE 1:75

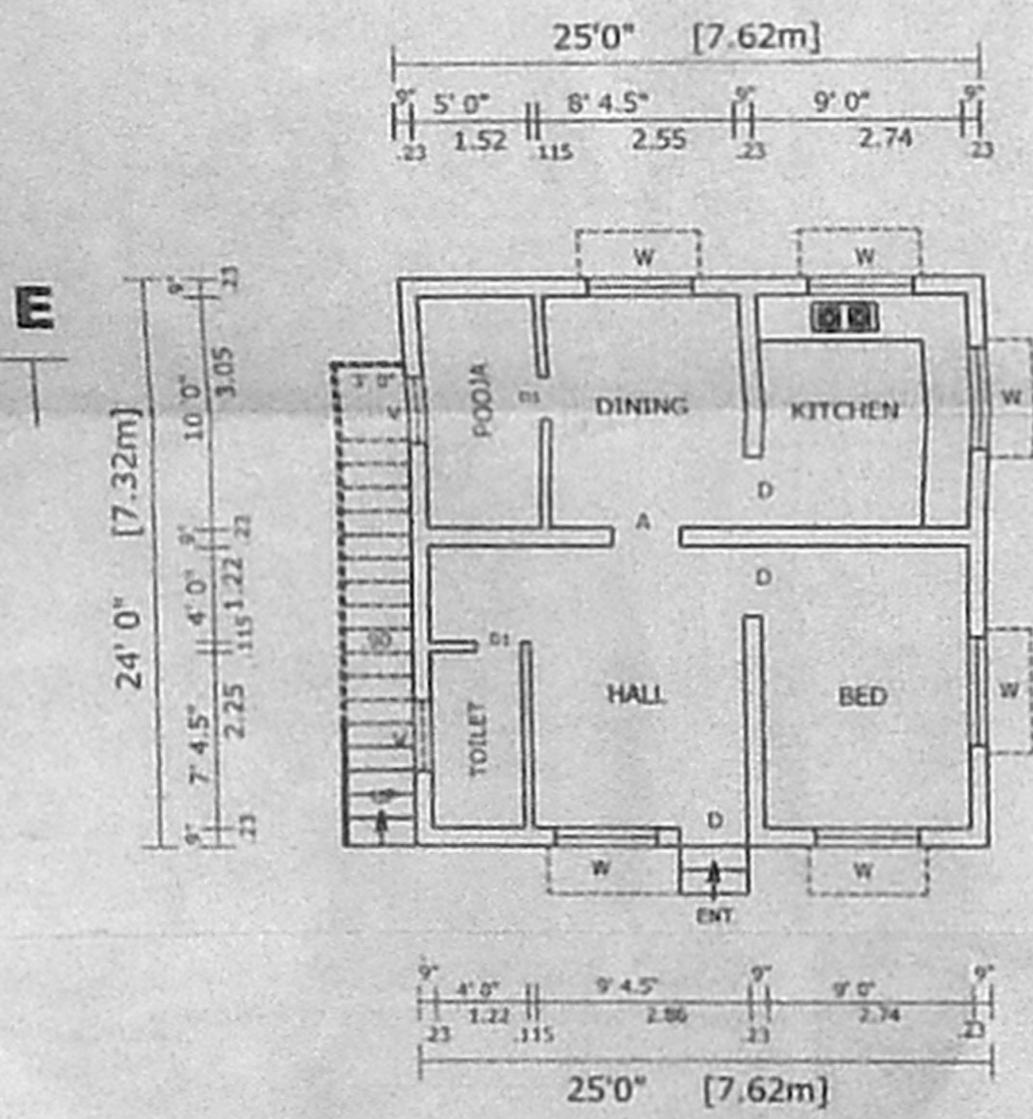

PRO.GROUND FLOOR PLAN

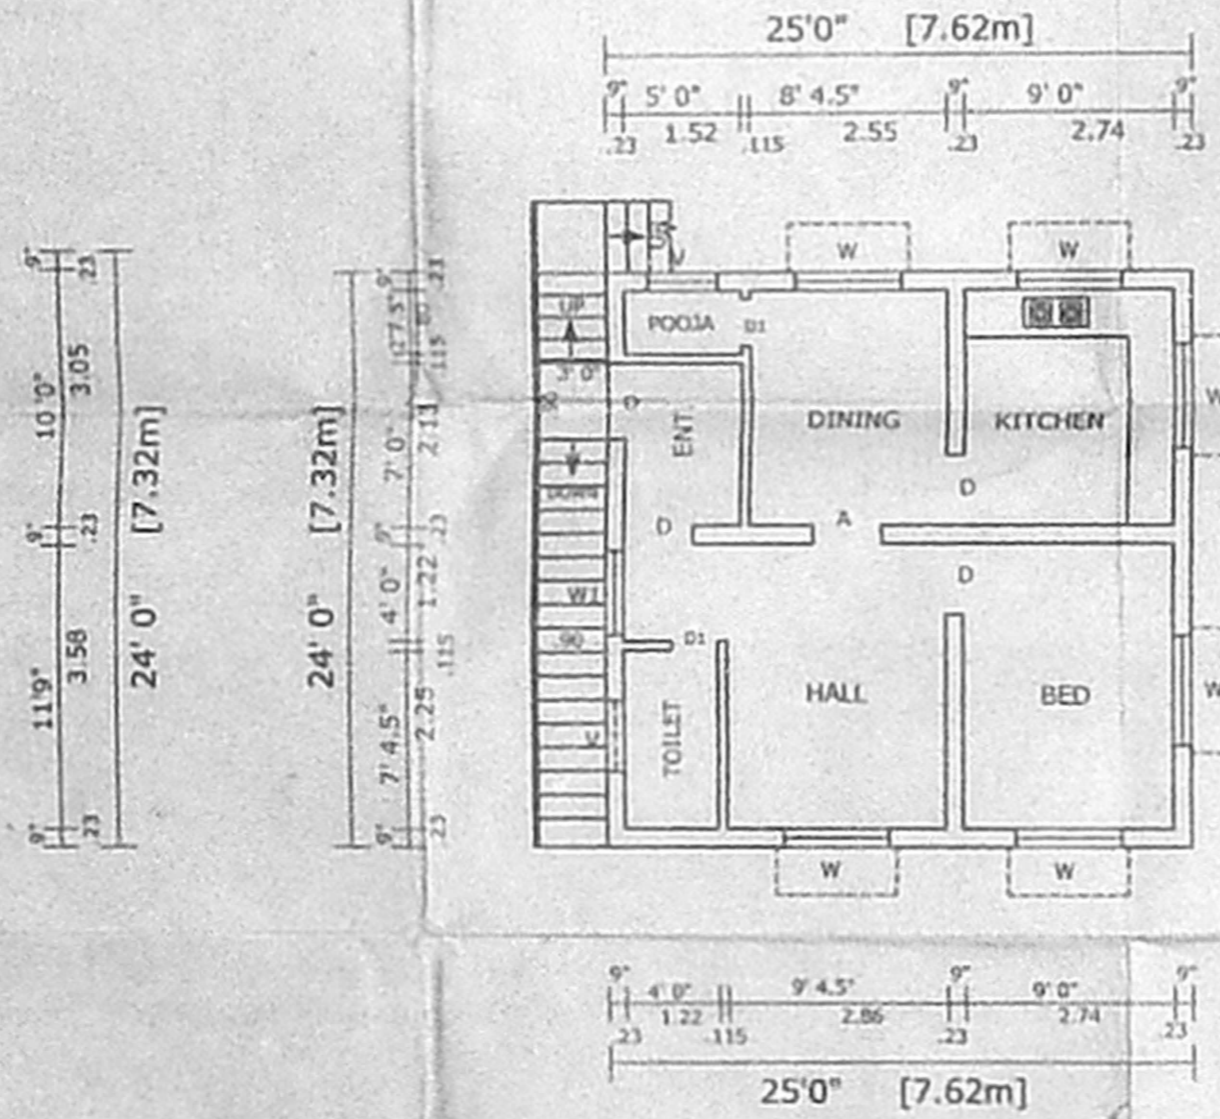

PRO.FIRST FLOOR PLAN

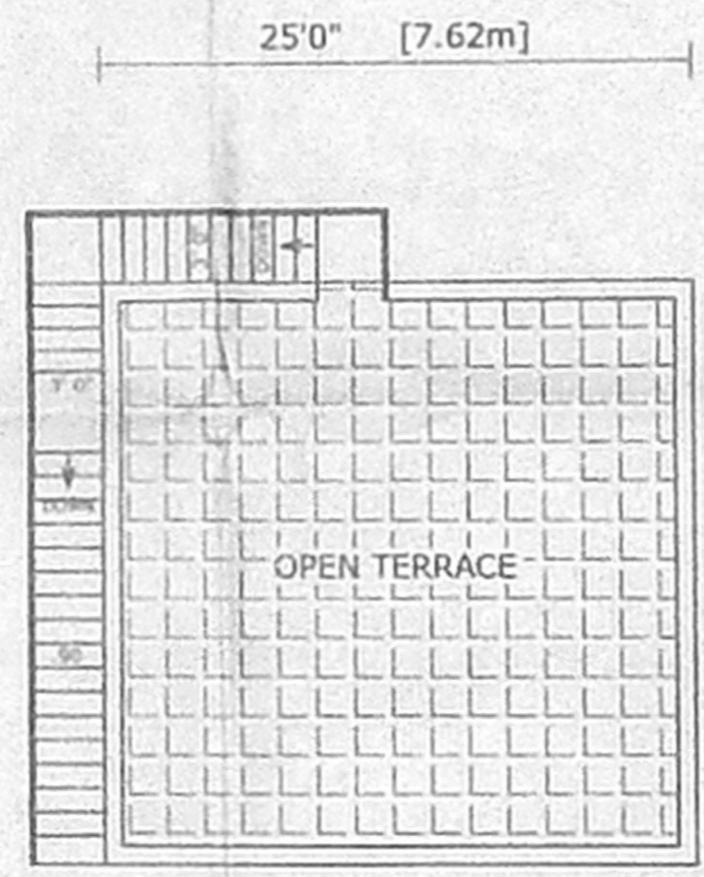

TERRACE FLOOR PLAN

AREA DETAILS	SQ.FT	SQ.MT
SITE AREA	1207	112.25
PRO.GROUND FLOOR	600	55.80
PRO.FIRST FLOOR	600	55.80
COVERAGE	50 %	
F.S.I	1.00	

JOINERIES	FEET	METER
D DOOR	30" X 70"	0.90 X 2.13
D1 DOOR	20" X 60"	0.60 X 1.83
W WINDOW	46" X 40"	1.37 X 1.22
W1 WINDOW	36" X 30"	1.06 X 0.90
V VENTILATOR	30" X 20"	0.90 X 0.60

owner  
*T. Vajayanthi*  
**P.G. SELVAM**  
 Licensed Surveyor  
 Civil II, Reg. No. 119  
 Corporation of Chennai  
 Consulting Engineer  
**PANGAJAM PLANERS**  
 South Thiruvallur Rd, Chennai-600 011  
 Phone: 4336604  
 licensed surveyor

**PANGAJAM PLANERS**  
 PANGAJAM RESIDIAL 68/50 south urban road chennai-17  
 ph : 2433 6604 mob : 98400 24152 pgr : 9628 442061  
 SITE : www.pangajamplaners.com MAIL : pgs@pangajamplaners.com

P.G. SELVAM prepared by M.JAYASHREE elevation by R. LATHA

FILE NAME : VAIJAYANTHIMALA [pro.app]