
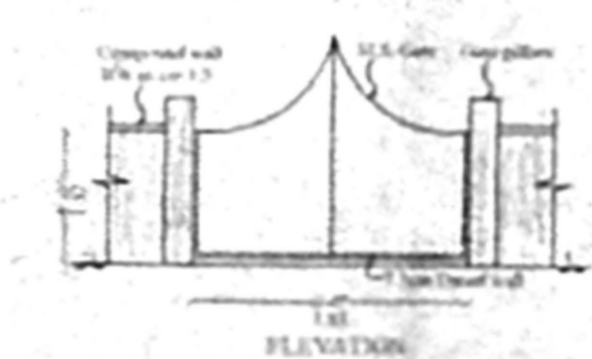
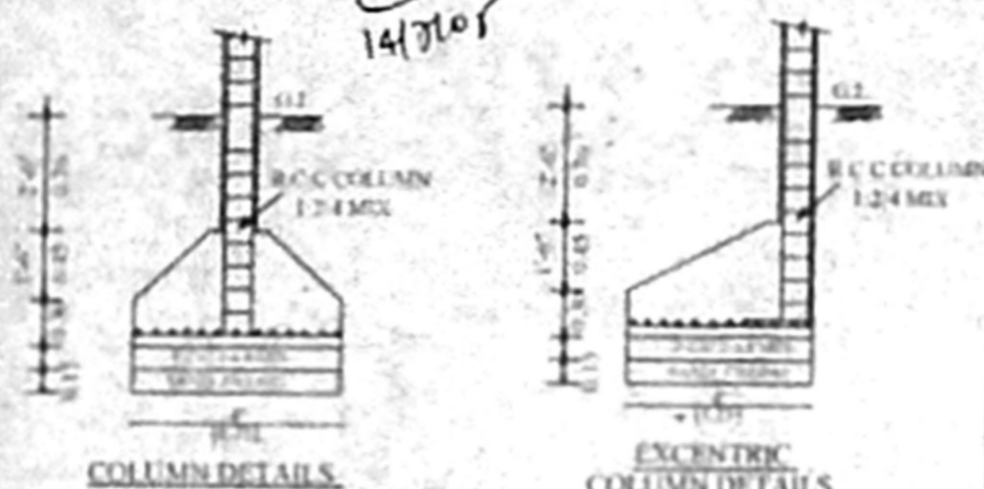
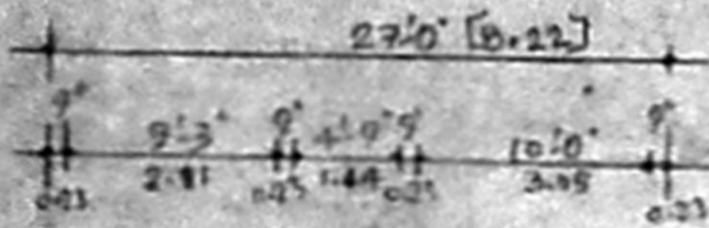
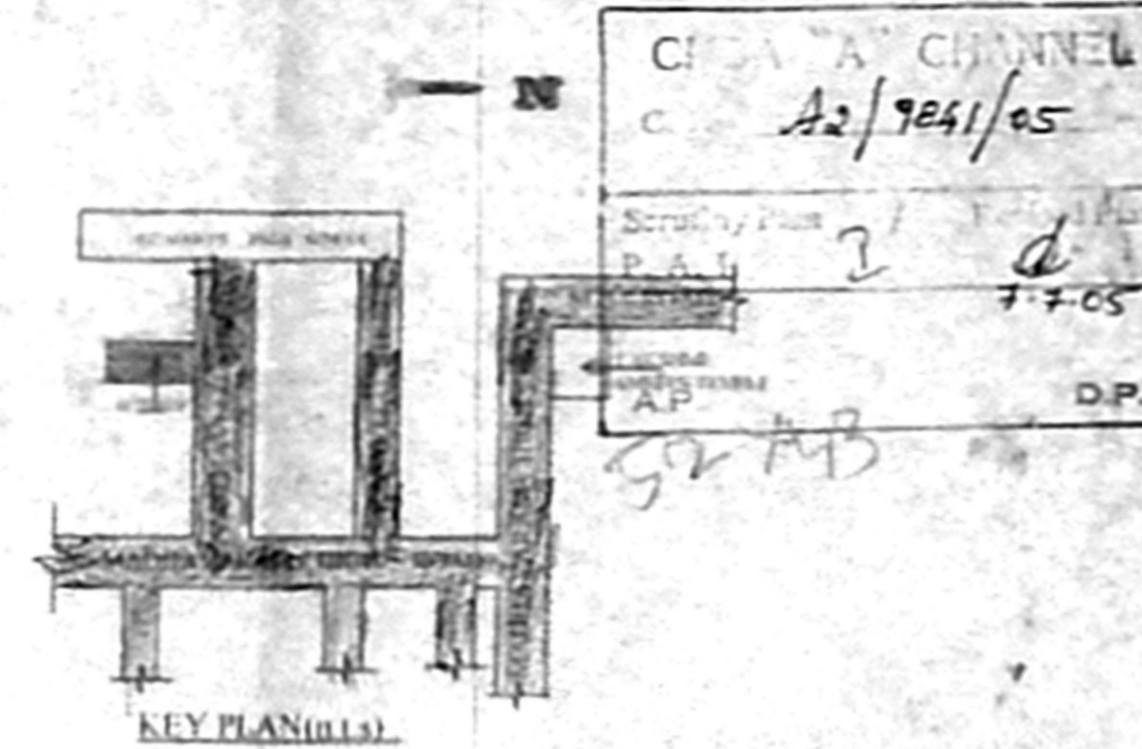
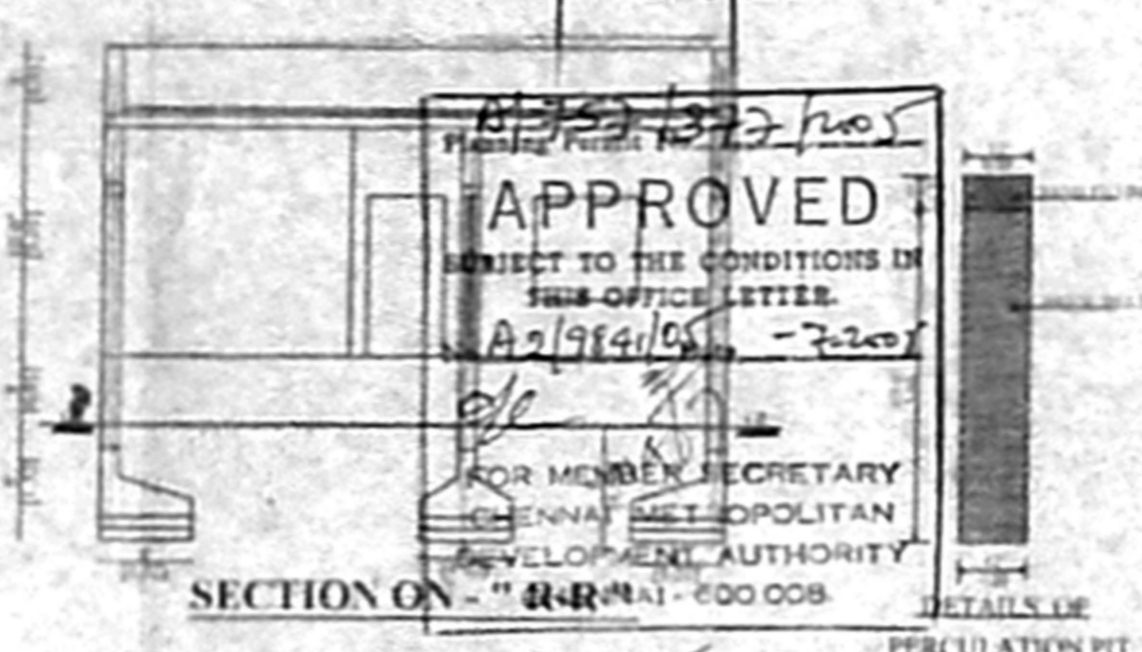


PLAN SHOWING THE PROPOSED CONSTRUCTION OF GROUND FLOOR BUILDING AT
 DOOR NO:5, OLD S.NO: 44/PATTA T.S.NO: 42, BLOCK NO: 32, VAJRAVELU STREET,
 PERAMBUR, SEMBIUM VILLAGE, CHENNAI - 600 011. SCALE : 1"=8'-0", DIVISION NO: 51.

OFFICE COPY



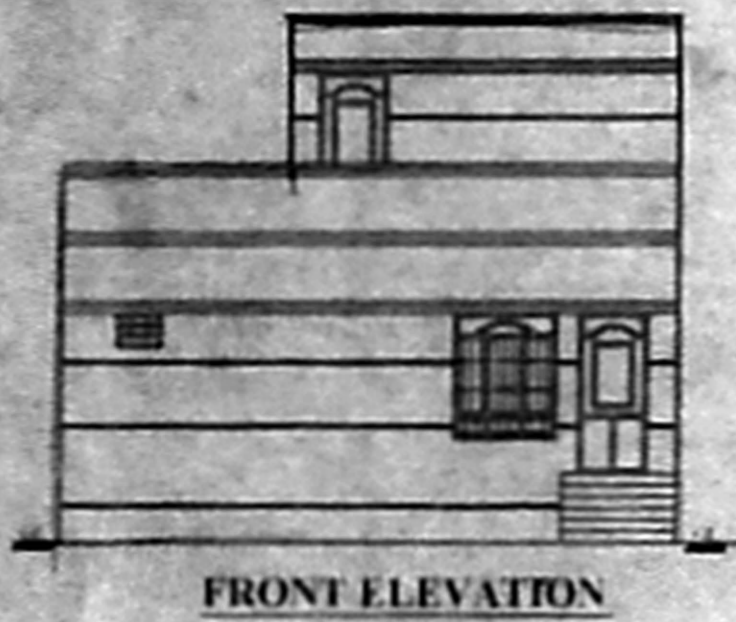


SPECIFICATION

R.C.C 1:4:8 mix
 R.C.C 1:2:4 mix
 CHILING PLASTERING IN CM 1:3 mix
 WALL PLASTERING IN CM 1:5 mix
 JOINERS ARE TEAK & COUNTRY WOOD
 WEATHERING COURSE IN BILM
 CONCRETE WITH PRESSED TILES LAYING
 AND POINTED WITH CM 1:5 mix
 COLOUR WASHING TWO COATS OVER A
 COAT OF PRIMER

JOINERY DETAILS

MD MAIN DOOR	3'-0" x 7'-0"	1.06 x 2.13
D1 DOOR	3'-0" x 7'-0"	0.91 x 2.13
D2 DOOR	2'-0" x 7'-0"	0.76 x 2.13
W WINDOW	3'-0" x 4'-0"	1.22 x 1.21
W1 WINDOW	3'-0" x 4'-0"	1.22 x 1.21
W2 WINDOW	3'-0" x 4'-0"	1.22 x 1.21
V VENTILATOR	2'-0" x 4'-0"	0.61 x 0.61

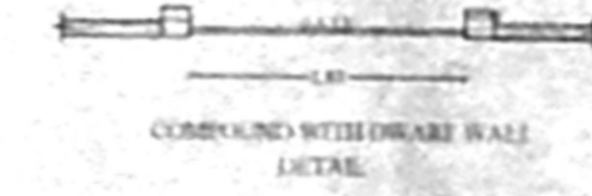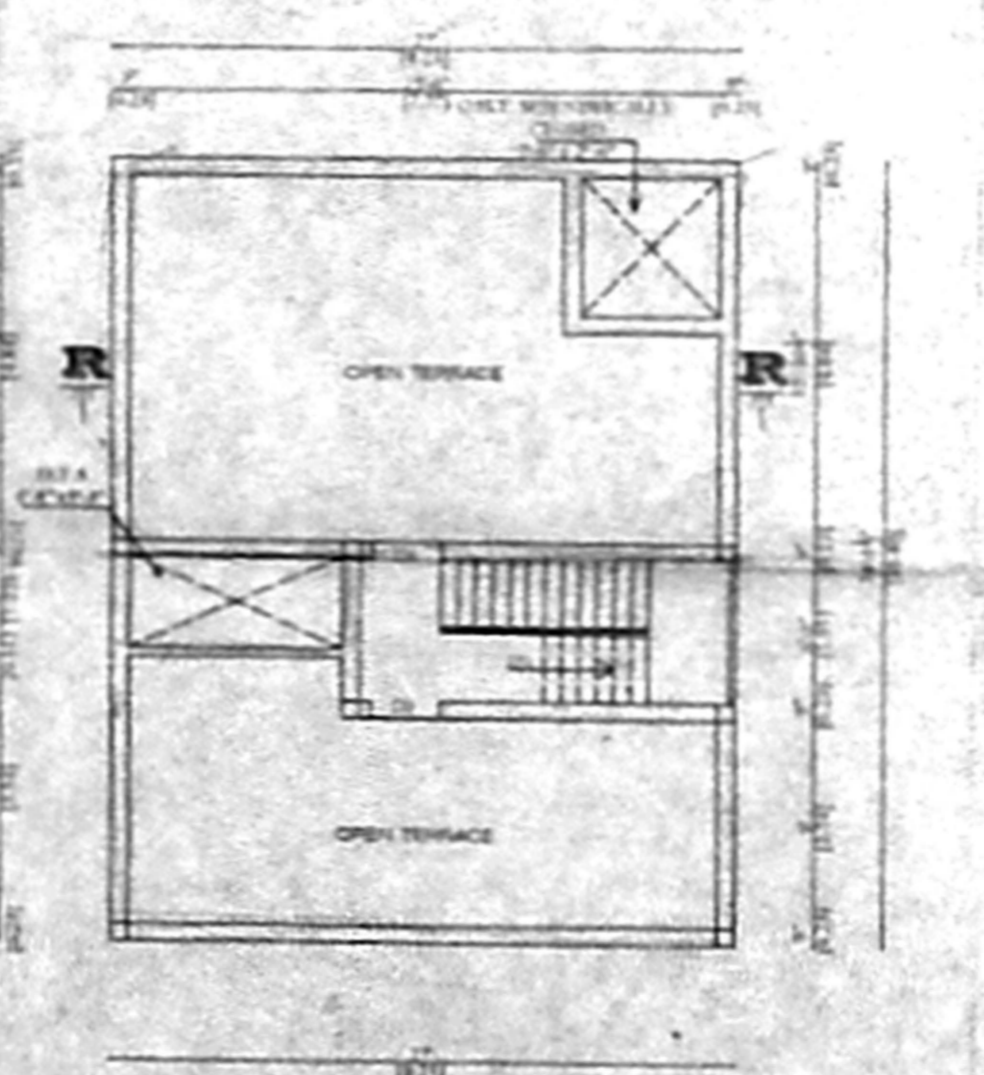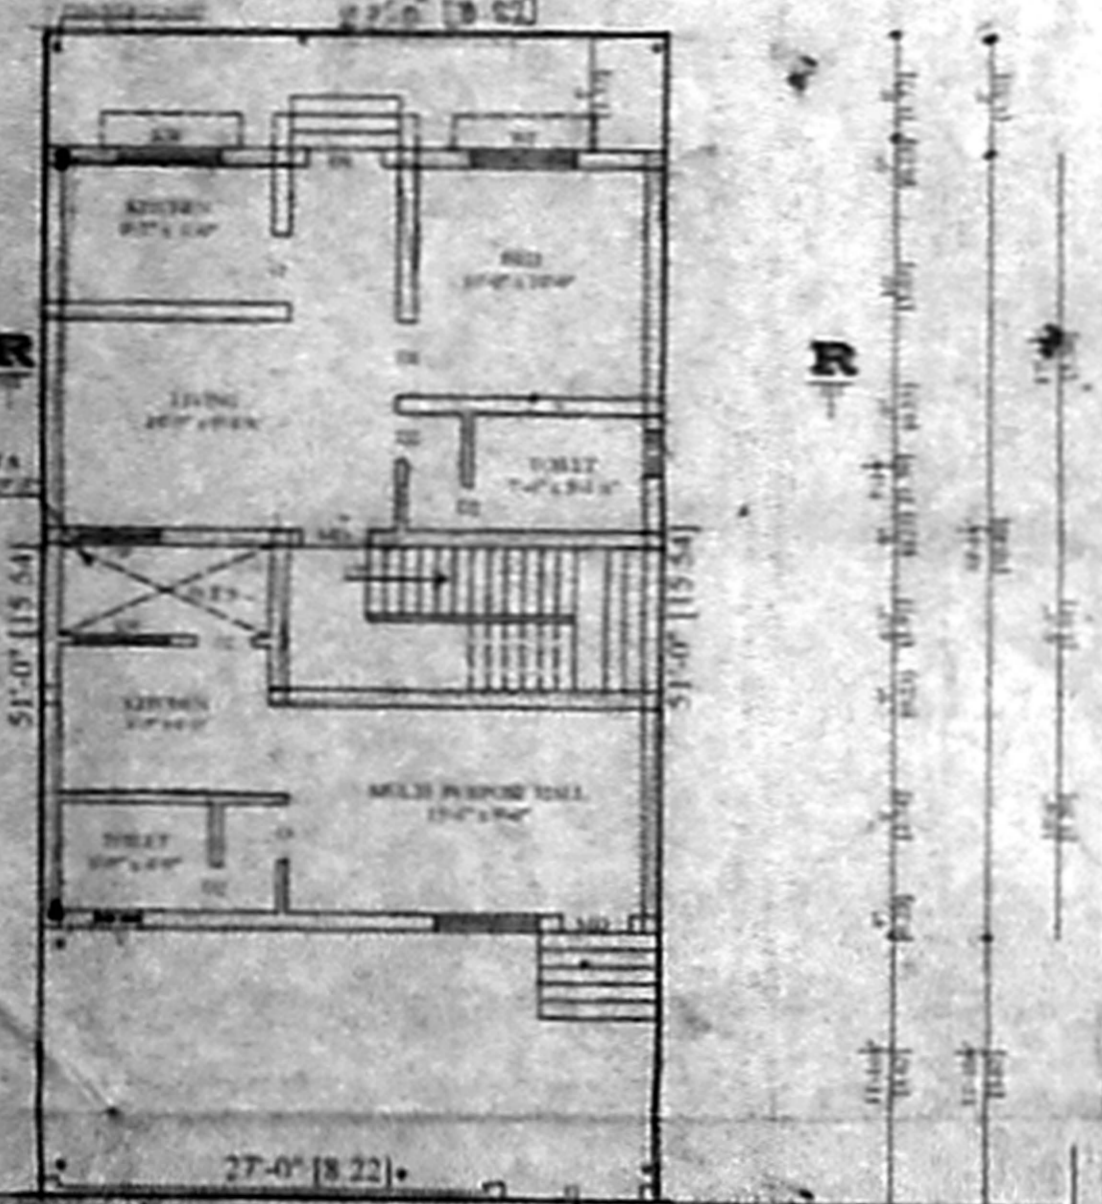

AREA DETAILS SQ.FT. SQ.M

TOTAL PLOT EXTENT	1377	127.32
PROG.F. AREA	694	64.12
HEAD ROOM	127	11.76
PLOT COVERAGE	44%	
S.A.Z.	67%	

COLOUR INDEX

PROPOSED	[Color swatch]
SITE BOUNDRY	[Color swatch]
ROAD	[Color swatch]
EXISTING	[Color swatch]
DEMOLITION	[Color swatch]



PROV. APPROVED BY U.M.A.
 VDU (L) NO. A18466/05 IN 11.00.05
 R.A. NO. 4/1551/2995
 P.F.A. NO. 0060795

[Signature]
 OWNER'S SIGNATURE

[Signature]
 H. RAVICHANDRAN, D.C.E.
 LICENSED SURVEYOR No: 525 / 82-84
 CORPORATION OF CHENNAI
 NO. 45, VELAVAN NAGAR
 KENNELS ROAD, KOLATHUR, CHENNAI

SRI VIGNESWARA BUILDERS & DESIGNERS
 497, SRI VAIKUNTH COMPLEX, VELAVAN NAGAR,
 RED HILLS HIGH ROAD, KOLATHUR, CHENNAI - 600 089
 Ph: no. 26712611, 98410 44016

LICENSED SURVEYOR