


OFFICE COPY

A/865/485/2005

Planning Permit No. **APPROVED**
 SUBJECT TO THE CONDITIONS IN THIS OFFICE LETTER
 A3/17485/05 Date 9-2-2005
 FOR MEMBER SECRETARY
 CHENNAI METROPOLITAN
 DEVELOPMENT AUTHORITY
 CHENNAI - 600 008




ELEVATION

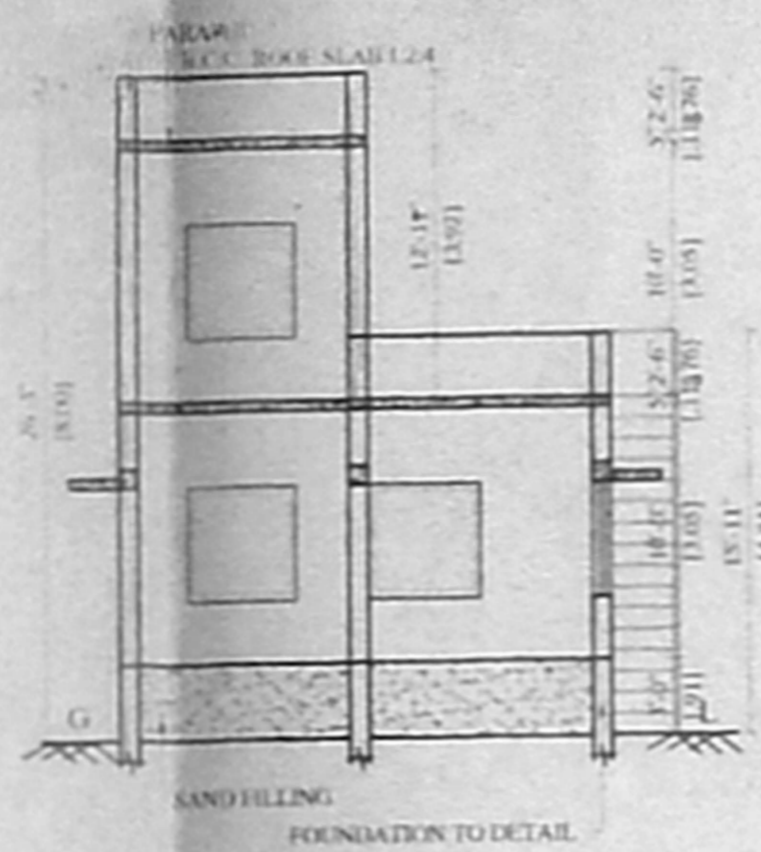


SECTION ON 'AA'




KEY PLAN

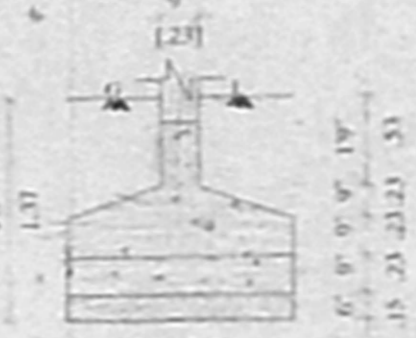

Foundation Details

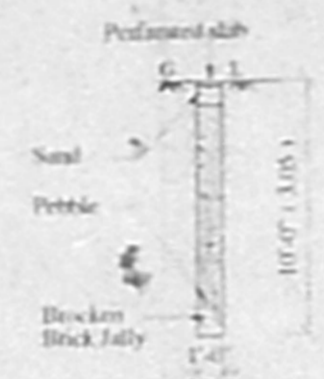

Rain Water Percolation @ 3 m c/c

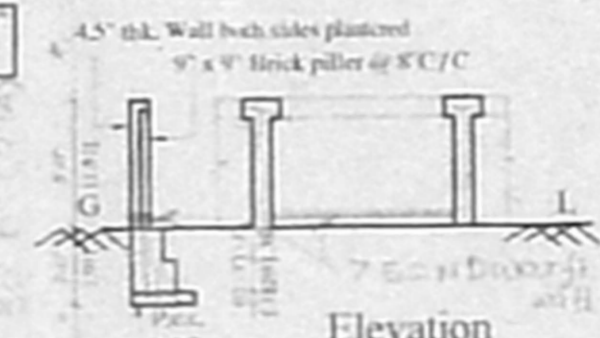

Elevation

Cross Section


DETAILS OF COMPOUND WALL

plot no : 57 B


5'-0"	2'-0"	16'-0"	5'-0"	5'-0"	11'-0"
(1.52)	(0.61)	(4.88)	(1.52)	(1.52)	(3.35)
11'-0"	1'-0"	12'-0"	1'-0"	11'-0"	11'-0"
(3.35)	(0.30)	(3.66)	(0.30)	(3.35)	(3.35)
30'-0" (9.14)					




30'-0"	9'-0"	9'-0"	9'-0"
(9.14)	(2.74)	(2.74)	(2.74)
1'-0"	1'-0"	1'-0"	1'-0"
(0.30)	(0.30)	(0.30)	(0.30)

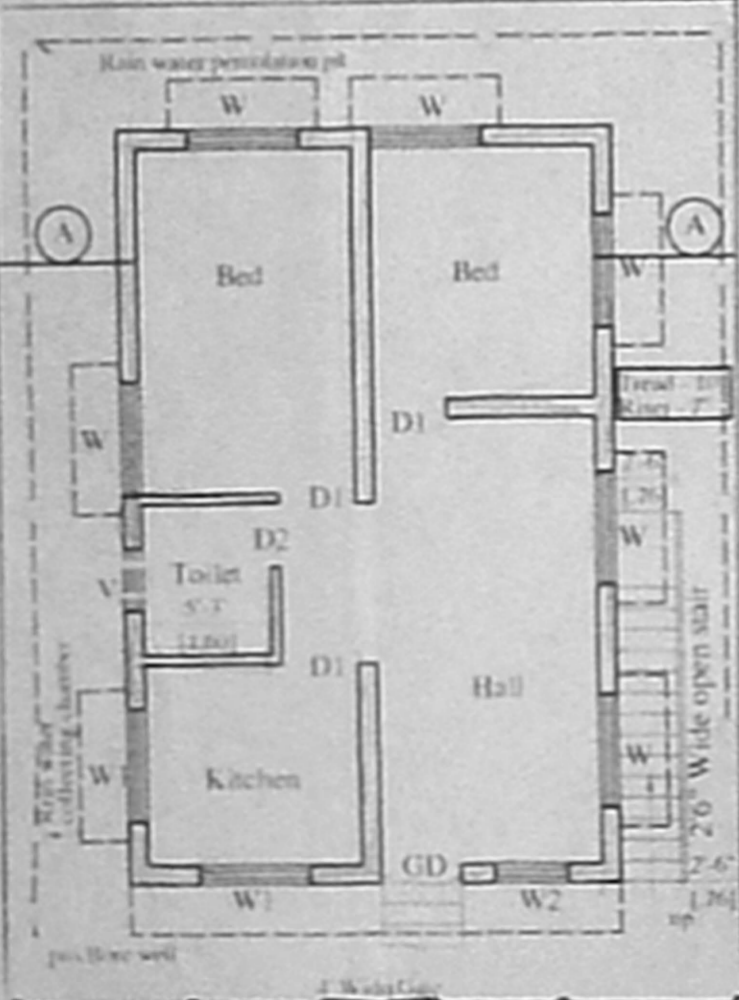

SITE CUM GROUND FLOOR PLAN

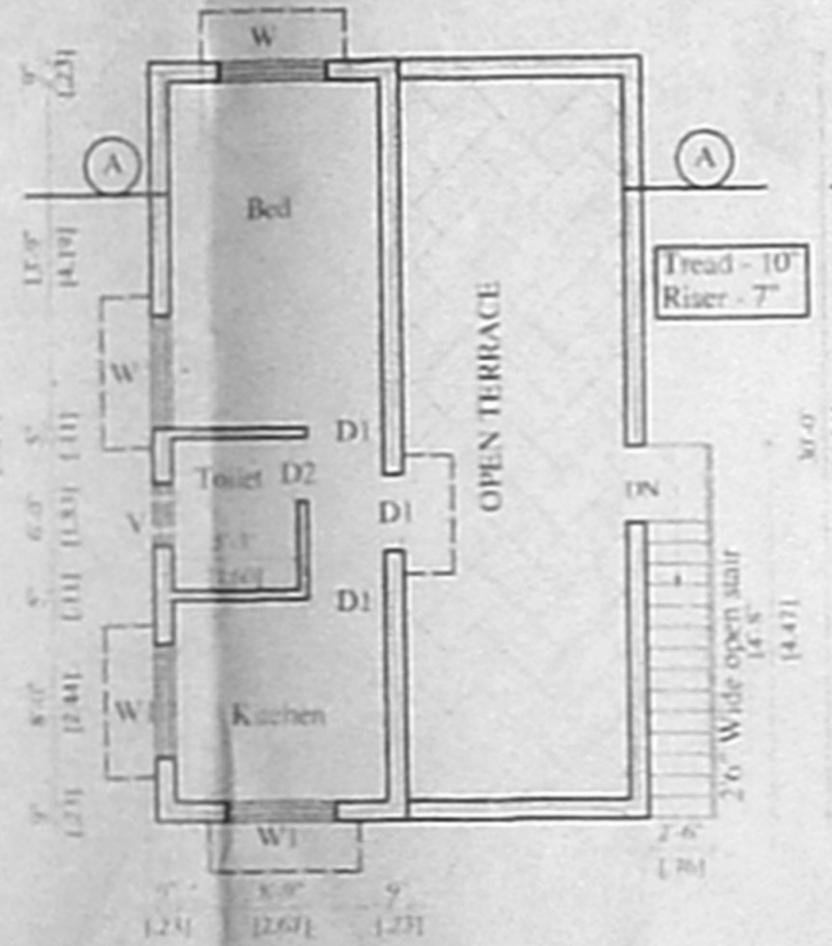

FIRST FLOOR PLAN

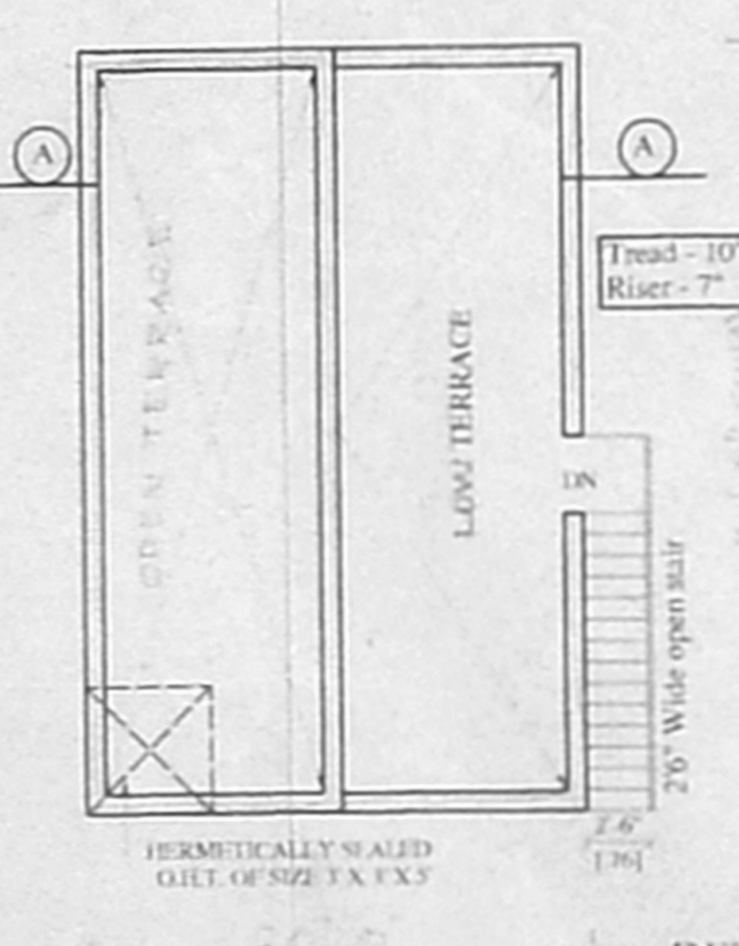

TERRACE FLOOR PLAN

SCHEDULE OF JOINERY :

TYPE	SYM	FEET	METRE
Doors	MD	3'-3" x 7'-0"	1.00 x 2.13
	D1	3'-0" x 7'-0"	0.91 x 2.13
	D2	2'-6" x 7'-0"	0.76 x 2.13
Windows	W	4'-6" x 4'-6"	1.37 x 1.37
	W1	4'-6" x 3'-0"	1.37 x 0.91
	W2	3'-0" x 3'-0"	0.91 x 0.91
Ventilators	V	2'-6" x 1'-6"	0.76 x 0.45

AREA STATEMENT

AREA	SQ. FT	SQ. M
PLOT AREA	1200 SQ. FT	111.52 SQ. M
PLINTH AREA		
Ground floor	600 SQ. FT	55.76 SQ. M
First floor	307 SQ. FT	28.53 SQ. M
TOTAL AREA	907 SQ. FT	84.29 SQ. M

Plot coverage 50% FSI - 0.75

COLOUR INDEX

PROPOSED	□
ROAD	□
BOUNDARY	□

OWNER

S. C. S. CHRISTEERAJ

S.C.S. CHRISTEERAJ, P.O.E.,
 LICENSED SURVEYOR
 Corporation of Chennai, Class-I, No. 600
 Madhavaram Municipality, No. 37, Madhavaram High Road,
 Chennai - 600 030

Scale: 1"=80' (1:100)
 Date: 02.03.2005
 D.Cp / Mar / sp / wlf
 Rev / Aug / sp / wlf
 Date: 01.08.2005

CRIS
 Planners
 Phone: 2537 0448 Cell: 9444 040448