


திட்ட வரைபட அனுமதி எண்
 A/3246/245/2007
 ஒப்பளிக்கப்பட்டது
 இவ்வலுவலகக் கமிட்டி எண் A3/2649/05
 நாள் 10/07 ல் குறிப்பிடப்பட்டுள்ள
 விதிகளுக்கு உட்பட்ட
 உறுப்பினர் செயலாக்க
 சென்னைப் பெருநகர் வளர்ச்சிக் குழுமம்
 சென்னை - 600 008.

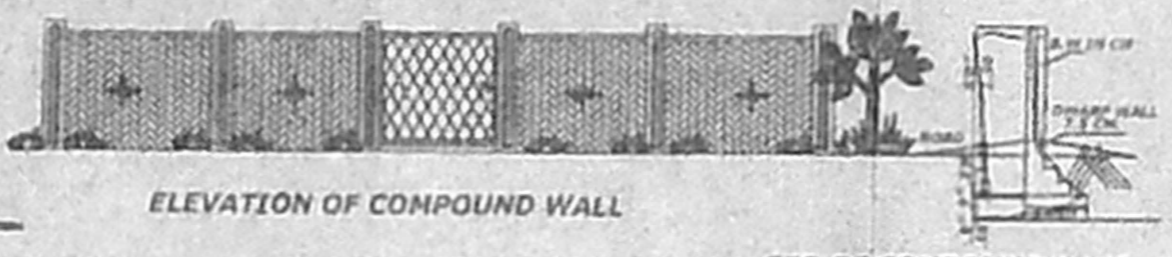

PLAN SHOWING THE PROPOSED RESIDENTIAL BUILDING AT PLOT NO 95, DOOR NO.9, BHARATHI STREET, PALLAVAN NAGAR, S.NO 15, NERKUNDRAM VILLAGE, VILLIVAKKAM PANCHAYAT UNION AMBATTUR TALUK, THIRUVALLUR DISTRICT
 SCALE:- 1"= 8'0" (1:100)

SPECIFICATIONS
 R.C.C COLUMN FOUNDATION
 R.C.C 1:4:8 FOR HAT CONCRETE
 SAND FILLING IN FOUNDATION
 BRICK WORK IN C.M. 1:6 FOR BASEMENT & SUPER STRUCTURE
 R.C.C LINTEL, SUNSHADE & LOFT 1:2:4 CONCRETE
 R.C.C ROOF IN 1:2:4 CONCRETE 4.1/2.1%
 PLASTERING CEILING IN C.M. 1:3:1/2 T.K.
 PLASTERING WALLS WITH C.M. 1:5:1/2 T.K.
 HAIN DOOR TEAK WOOD, OTHER DOORS & WINDOW SAL WOOD
 ALL WALLS COLOUR WASHED, HAIN DOOR VARNISHING AND ALL OTHER DOORS & WINDOWS ENAMEL PAINTING.

JOINERIES

D DOOR	3'3"X7'0"	1.00X2.13
W DOOR	3'0"X7'0"	0.91X2.13
RCC COLUMN FOUNDATION	2'6"X7'0"	0.61X2.13
W WINDOW	4'6"X6'0"	1.37X1.83
W1 WINDOW	3'0"X4'6"	0.91X1.37
V VENTILATOR	3'0"X2'0"	0.91X0.61

AREA DETAILS






PLOT EXTENT	1350	12.42
GROUND FLOOR	779	72.40
PLOT COVERAGE	58 %	
F.S.I	0.58	

COLOUR INDEX

PROPOSED ROADS	[Color swatch]
BOUNDARY	[Color swatch]

51.6x34
 (P. BABY AMMAL)
 OWNER'S SIGNATURE

K. THIRUNAVUKKARASU
 SENIOR DRAFTING OFFICER (P&I)
 LICENSED SURVEYOR No. 119
 CORPORATION OF CHENNAI
 LICENSED SURVEYOR
 NEAR M.V. COLLEGE
 P. NAGAR, CHENNAI-600 017
 OFF. PH: 245 2092 CELL: 9943151432

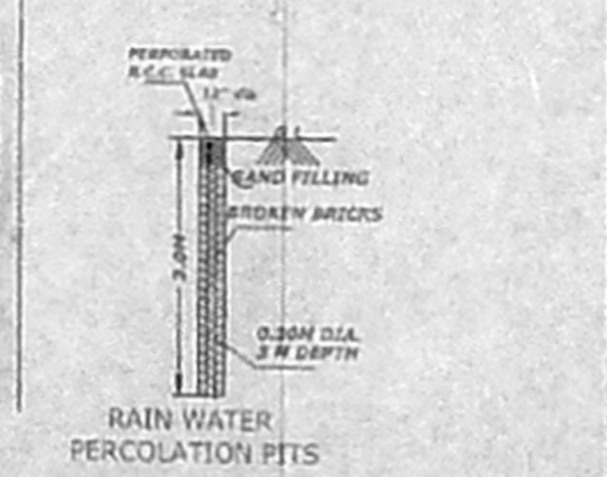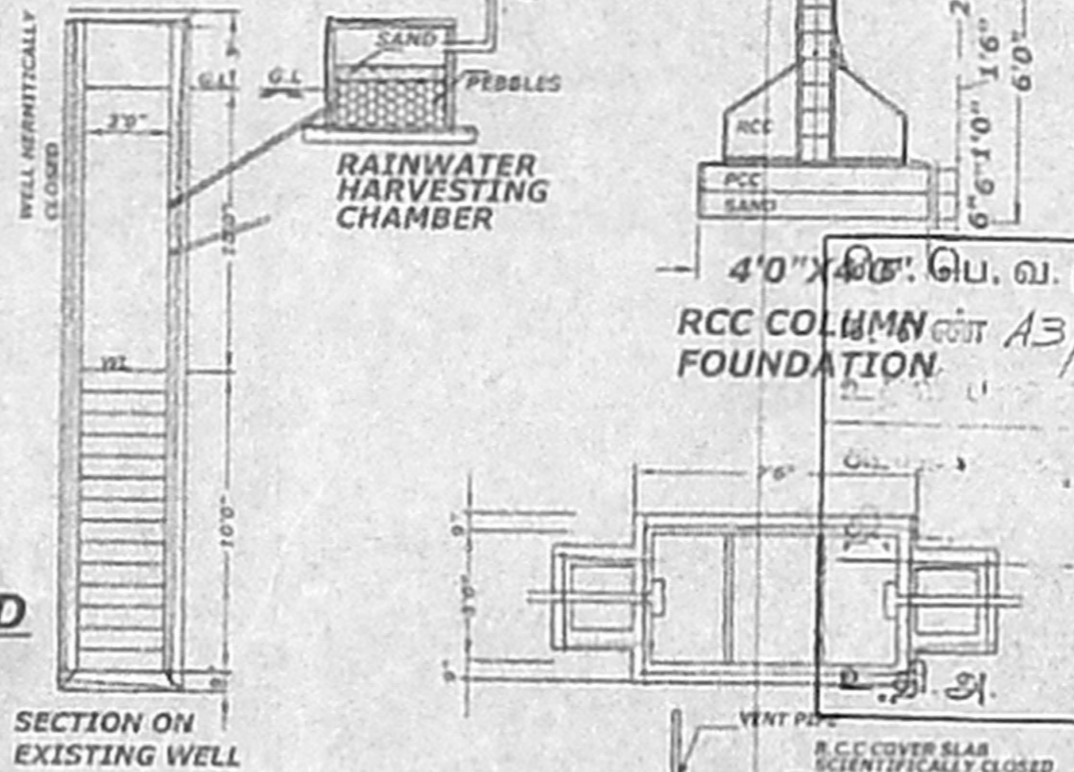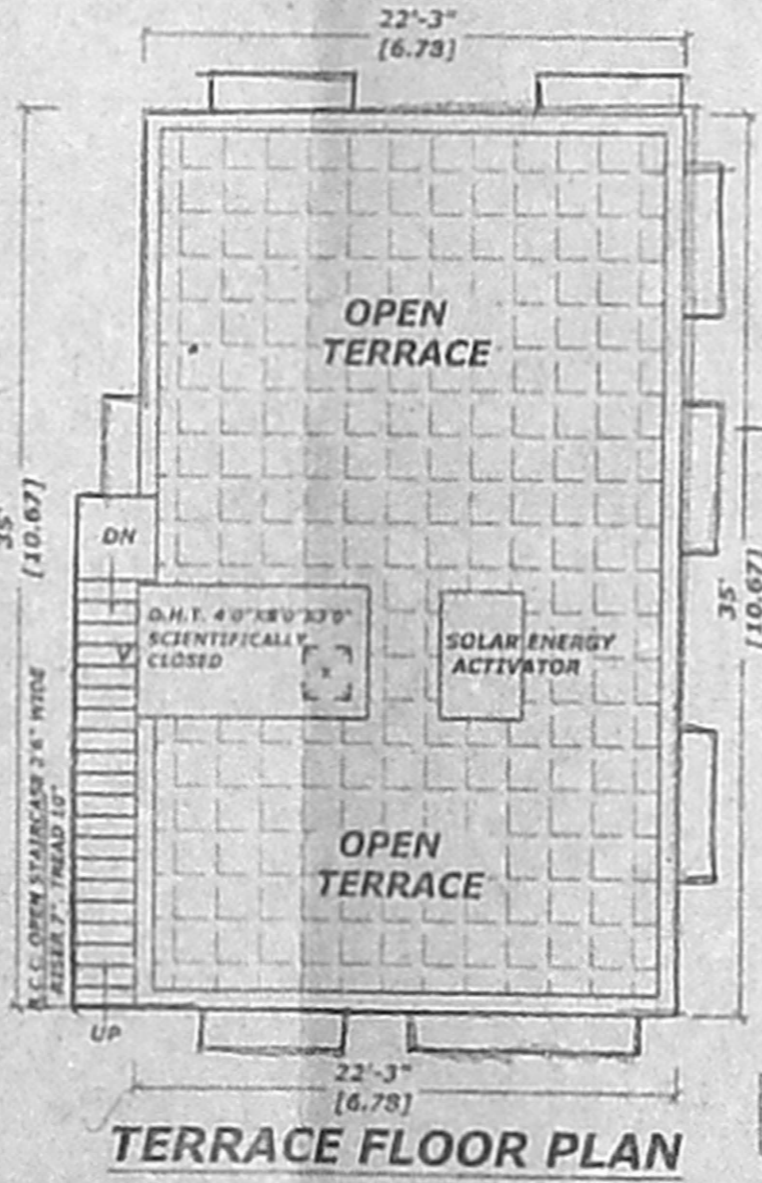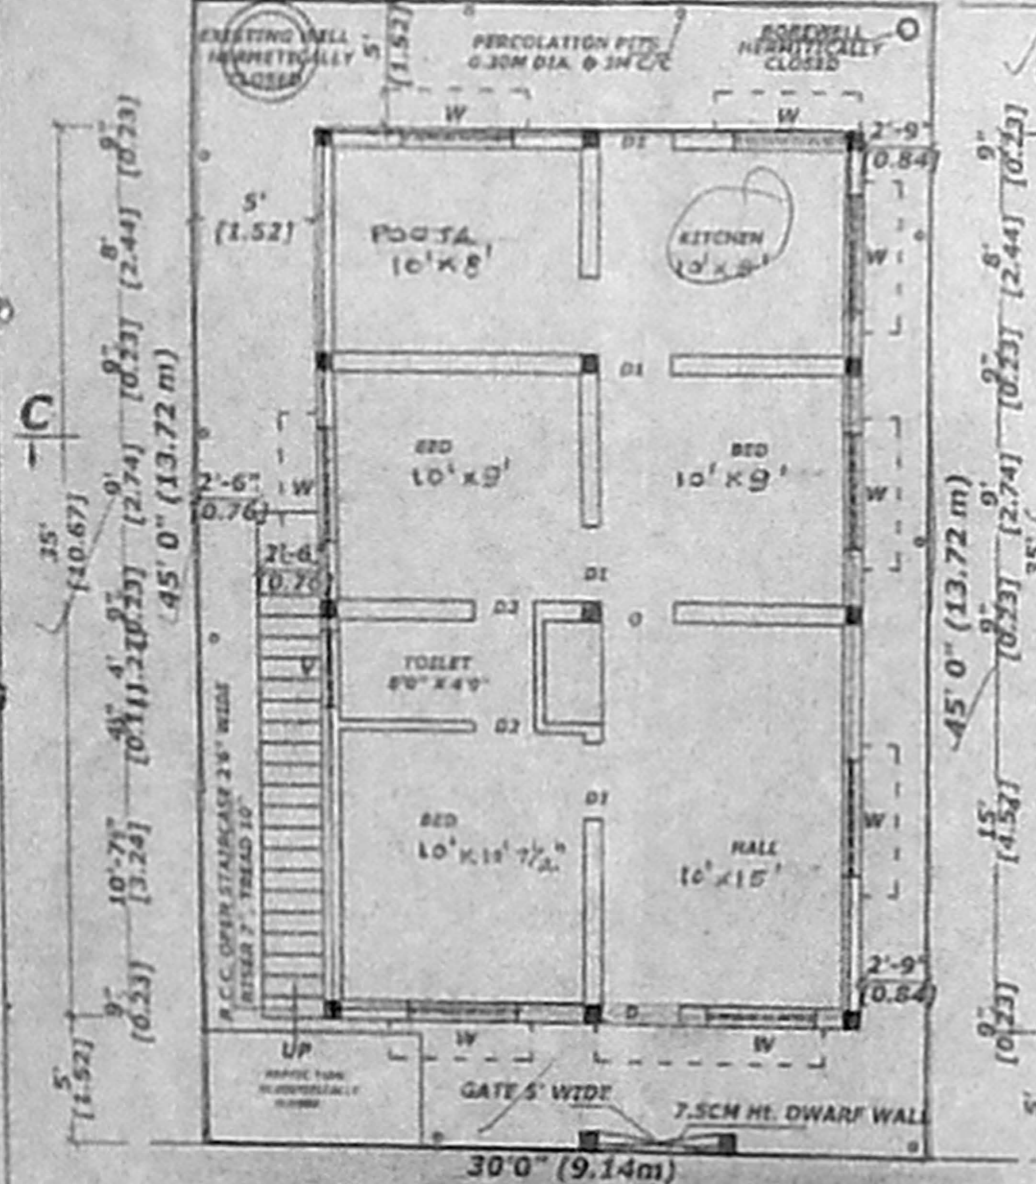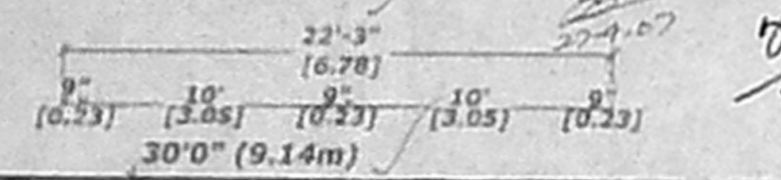

SITE CUM GROUND FLOOR PLAN

TERRACE FLOOR PLAN

KEY PLAN (Not to Scale)

RAIN WATER PERCOLATION PITTS