
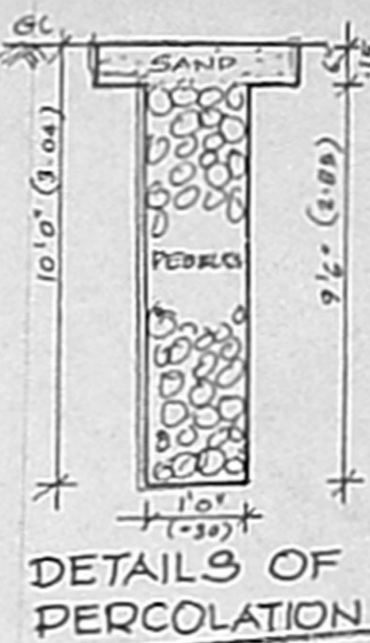


SCIENTIFICALLY CLOSED OVER HEAD WATER TANK SIZE 9'6" X 7'6" X 9' HEAD ROOM

APPROVED
SUBJECT TO THE CONDITIONS IN THIS OFFICE LETTER
A3/19006/05 Date: 10/2005
FOR MEMBER SECRETARY
CHENNAI METROPOLITAN DEVELOPMENT AUTHORITY
CHENNAI - 600 008

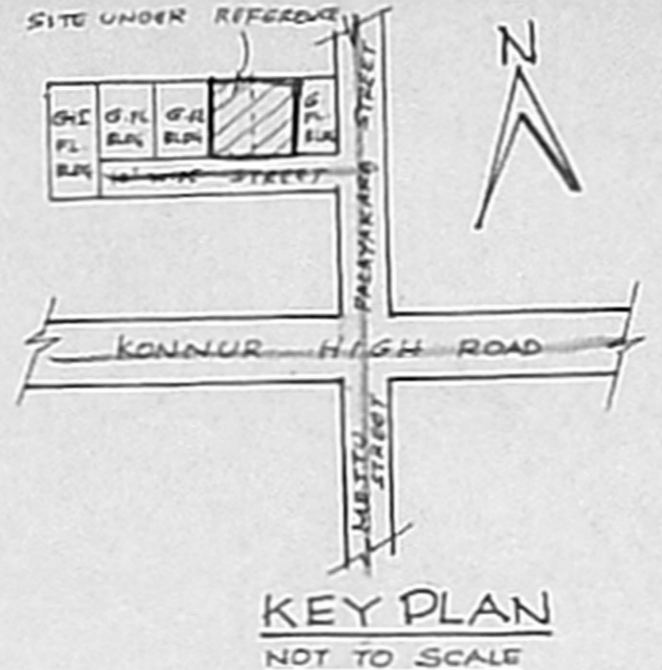

PLAN SHOWING THE PROPOSED HOUSE BUILDING CONSTRUCTION IN NEW DOOR NO. 54 PT, OLD DOOR NO. 62 PT, PALAYAKARA STREET, AYANAVARAM, CHENNAI - 600023, T.S. NO. 18 PT, AS PER PATTA T.S. NO. 18/B BLOCK NO. 1, OF CHINNA-SEMBARAMBAKKAM, VILLAGE, CORPN., DN. NO. 57. SCALE 1"=8'0" (1CM=1M)

BRICK WORK IN C.M 1:4 MIX
PLASTERING IN C.M 1:4 MIX
R.C.C BEAM 9" X 9"

FLOOR FINISHING IN C.M 1:3 MIX
R.C.C PLINTH BEAM IN 1:2:4 MIX
MAIN BARS 12MM
R.C.C 1:2:4 MIX
STIRRUPS 6MM
P.C.C 1:4:8 MIX
SAND FILLING

R.C.C COLUMN FOUNDATION

ELEVATION

ZONE 1
CMDA-A CHENNAI
G. No. A3/19006/2005
Serrully
P. A. I. 1503
10/10/05

JOINERY:
D. FLUSH WOODEN DOOR 36" X 70" (1.0 X 2.1)
D. FLUSH WOODEN DOOR 36" X 70" (1.0 X 2.1)
D. FLUSH WOODEN DOOR 26" X 70" (0.8 X 2.1)
W. GLAZED WOODEN WINDOW 5'0" X 4'6" (1.5 X 1.37)
W. GLAZED WOODEN WINDOW 3'0" X 4'6" (0.9 X 1.37)
Y. GLAZED WOODEN WINDOW 3'0" X 4'6" (0.9 X 1.37)
C. CURTAIN

AREA DETAILS:




PLOT EXTENT	1200 SFT	111.48 M ²
GROUND FLOOR AREA	427.50	39.71 M ²
FIRST FLOOR AREA	460.10	42.73 M ²
TOTAL FLOOR AREA	887.50	82.44 M ²
PLOT COVERAGE	35.6%	FSI: 0.73

COLOUR INDEX:
PROPOSED CONSTRUCTION
EXISTING ROADS
SITE BOUNDARY

Chendo 51.5 X 34
S. Iyer
A. Vijay
OWNERS SIGNATURE:

K. Chinnathurai, D.C.E.
Consulting Civil Engineer
Class-II, Licensed Surveyor
Corporation of Chennai
Reg. No. 219/2004-05
OM MURUGA PLANNERS
New No. 10, Old No. 45, Vinayagapuram 1st St.,
ARUMBAKKAM, CHENNAI - 600 106.

LICENSED SURVEYOR:

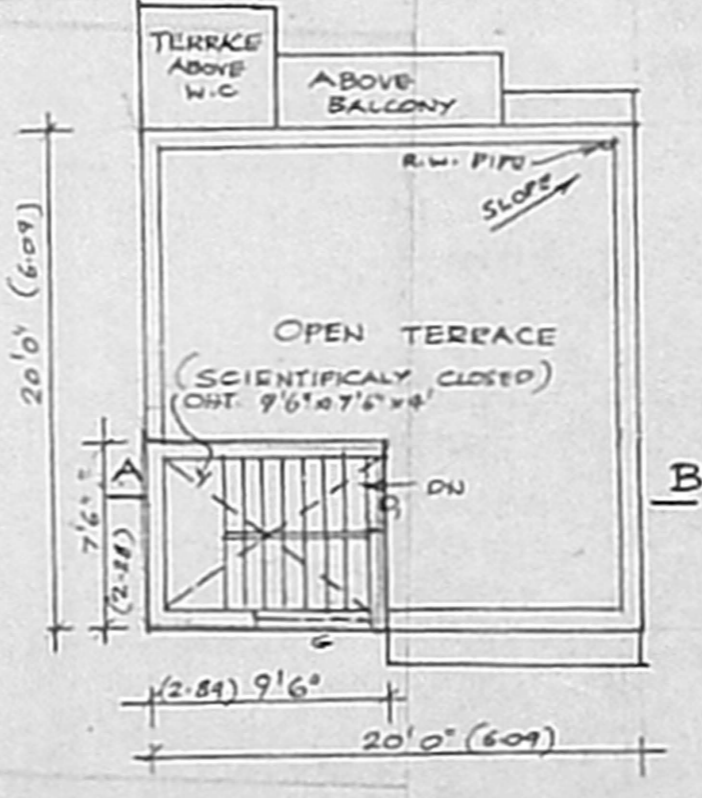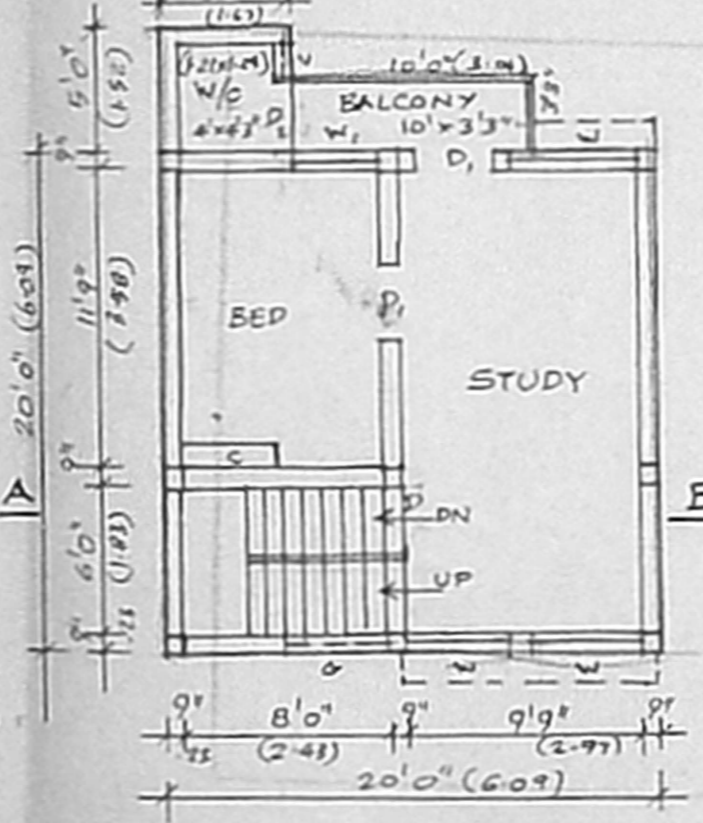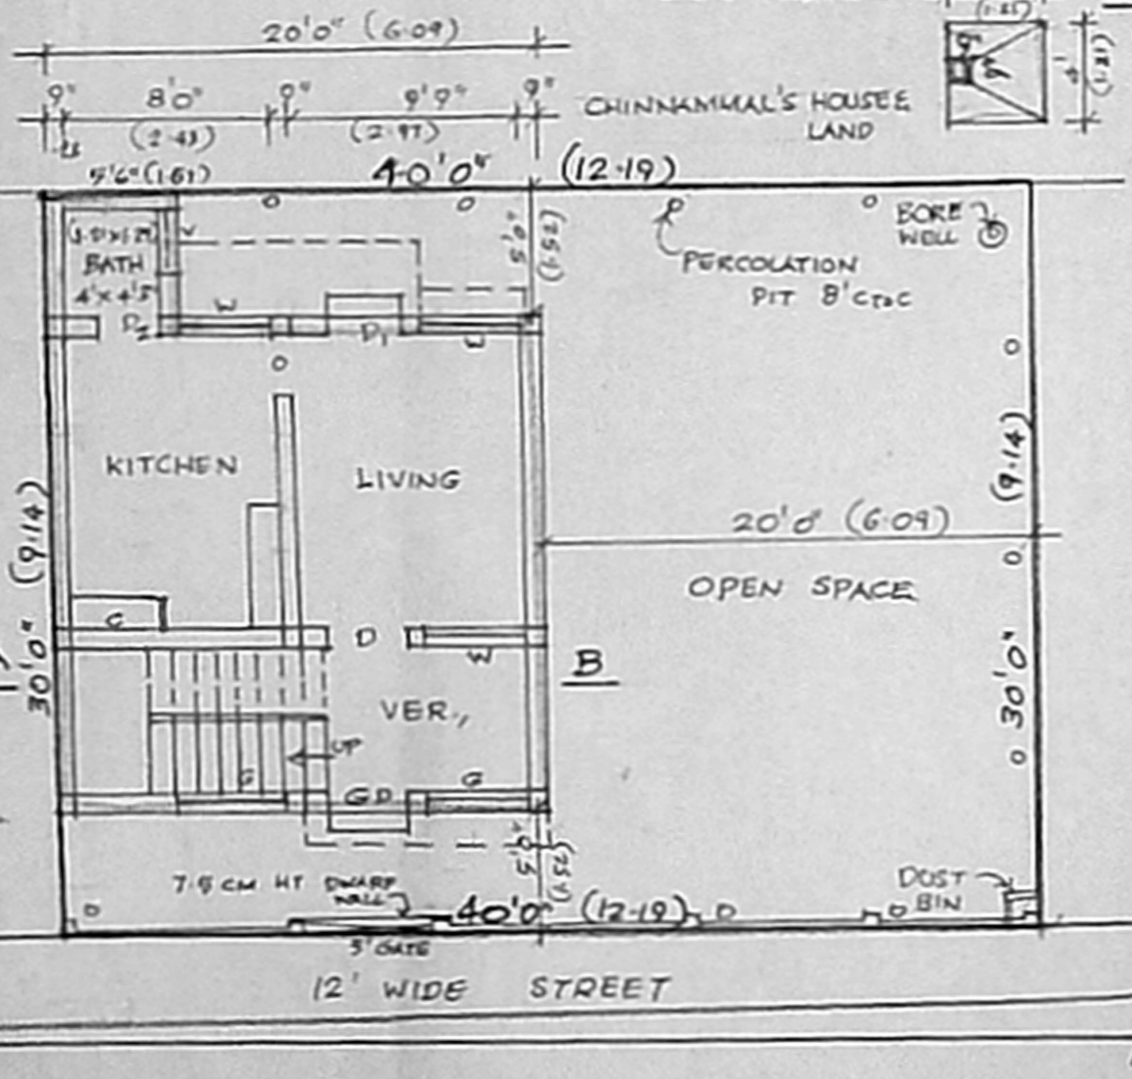

SITE PLAN CUM GROUND FLOOR PLAN

FIRST FLOOR PLAN

TERRACE PLAN