
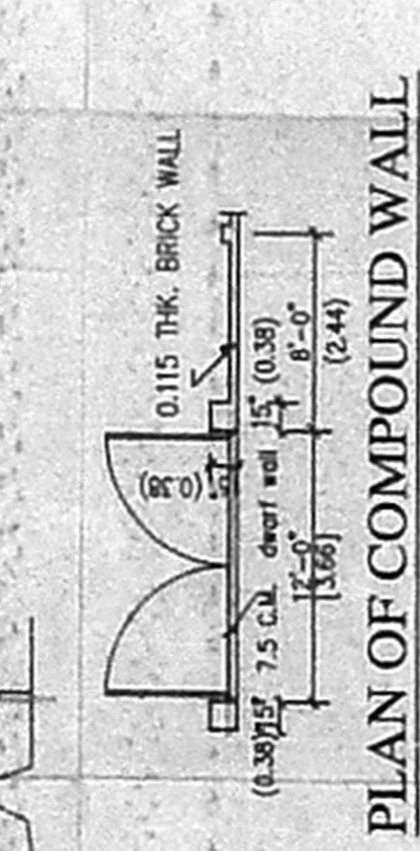
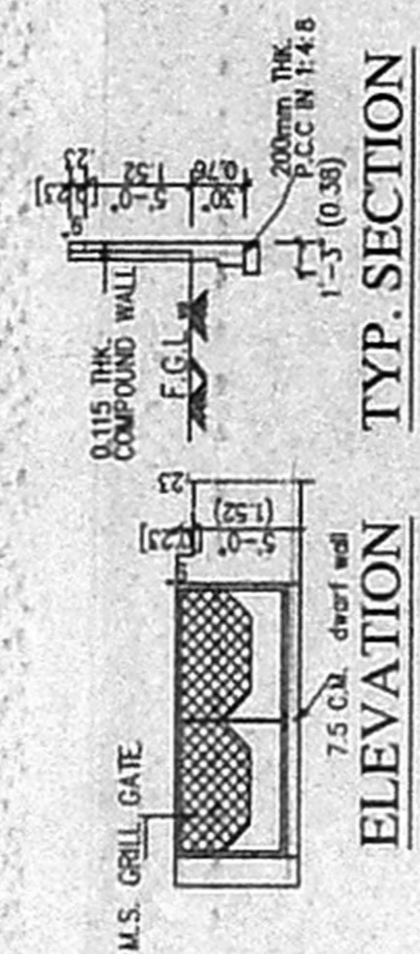
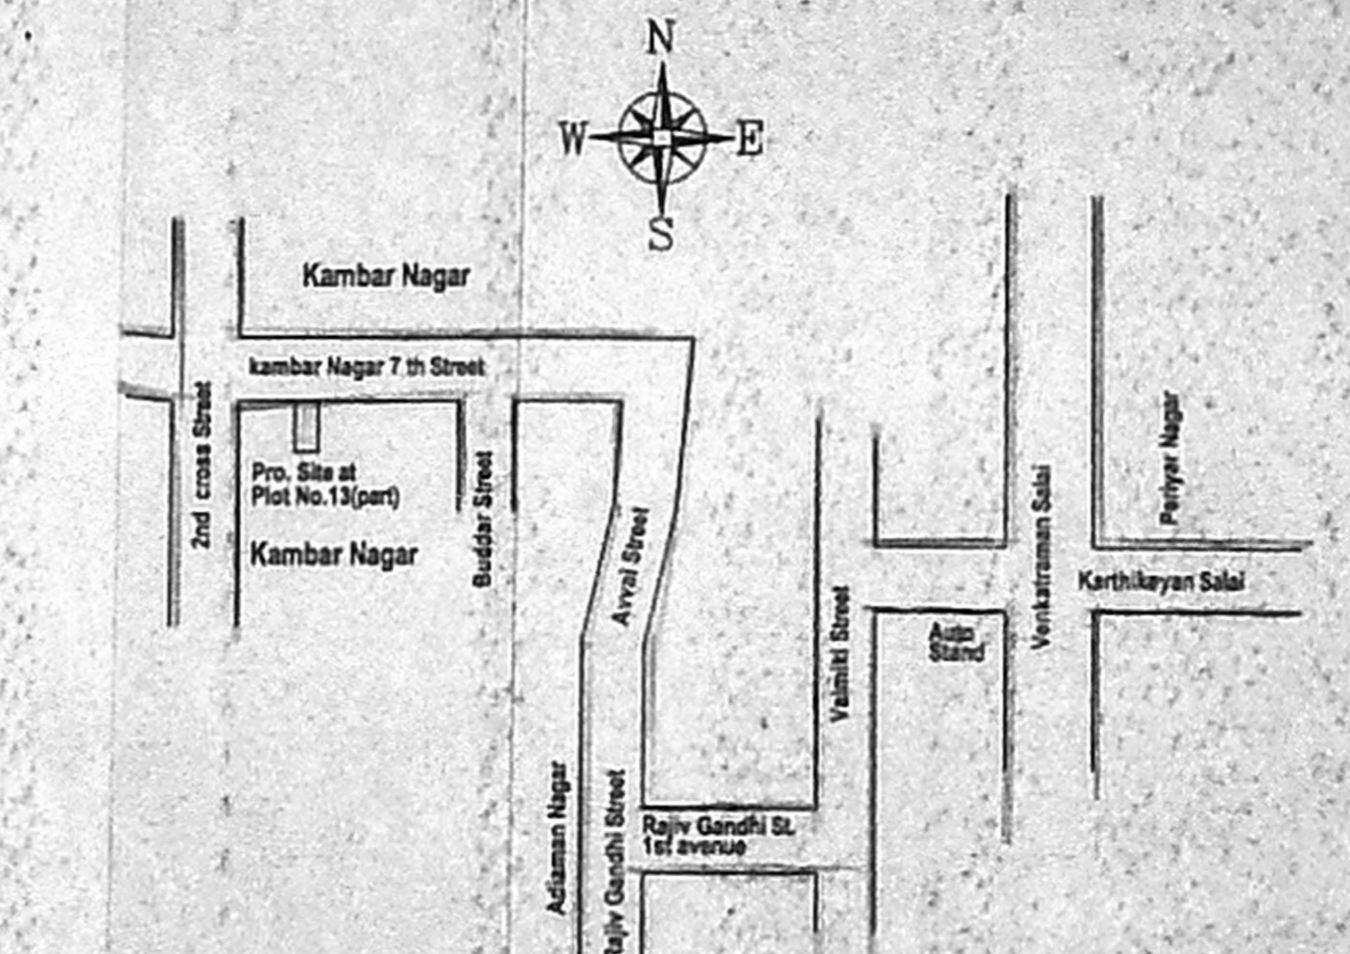
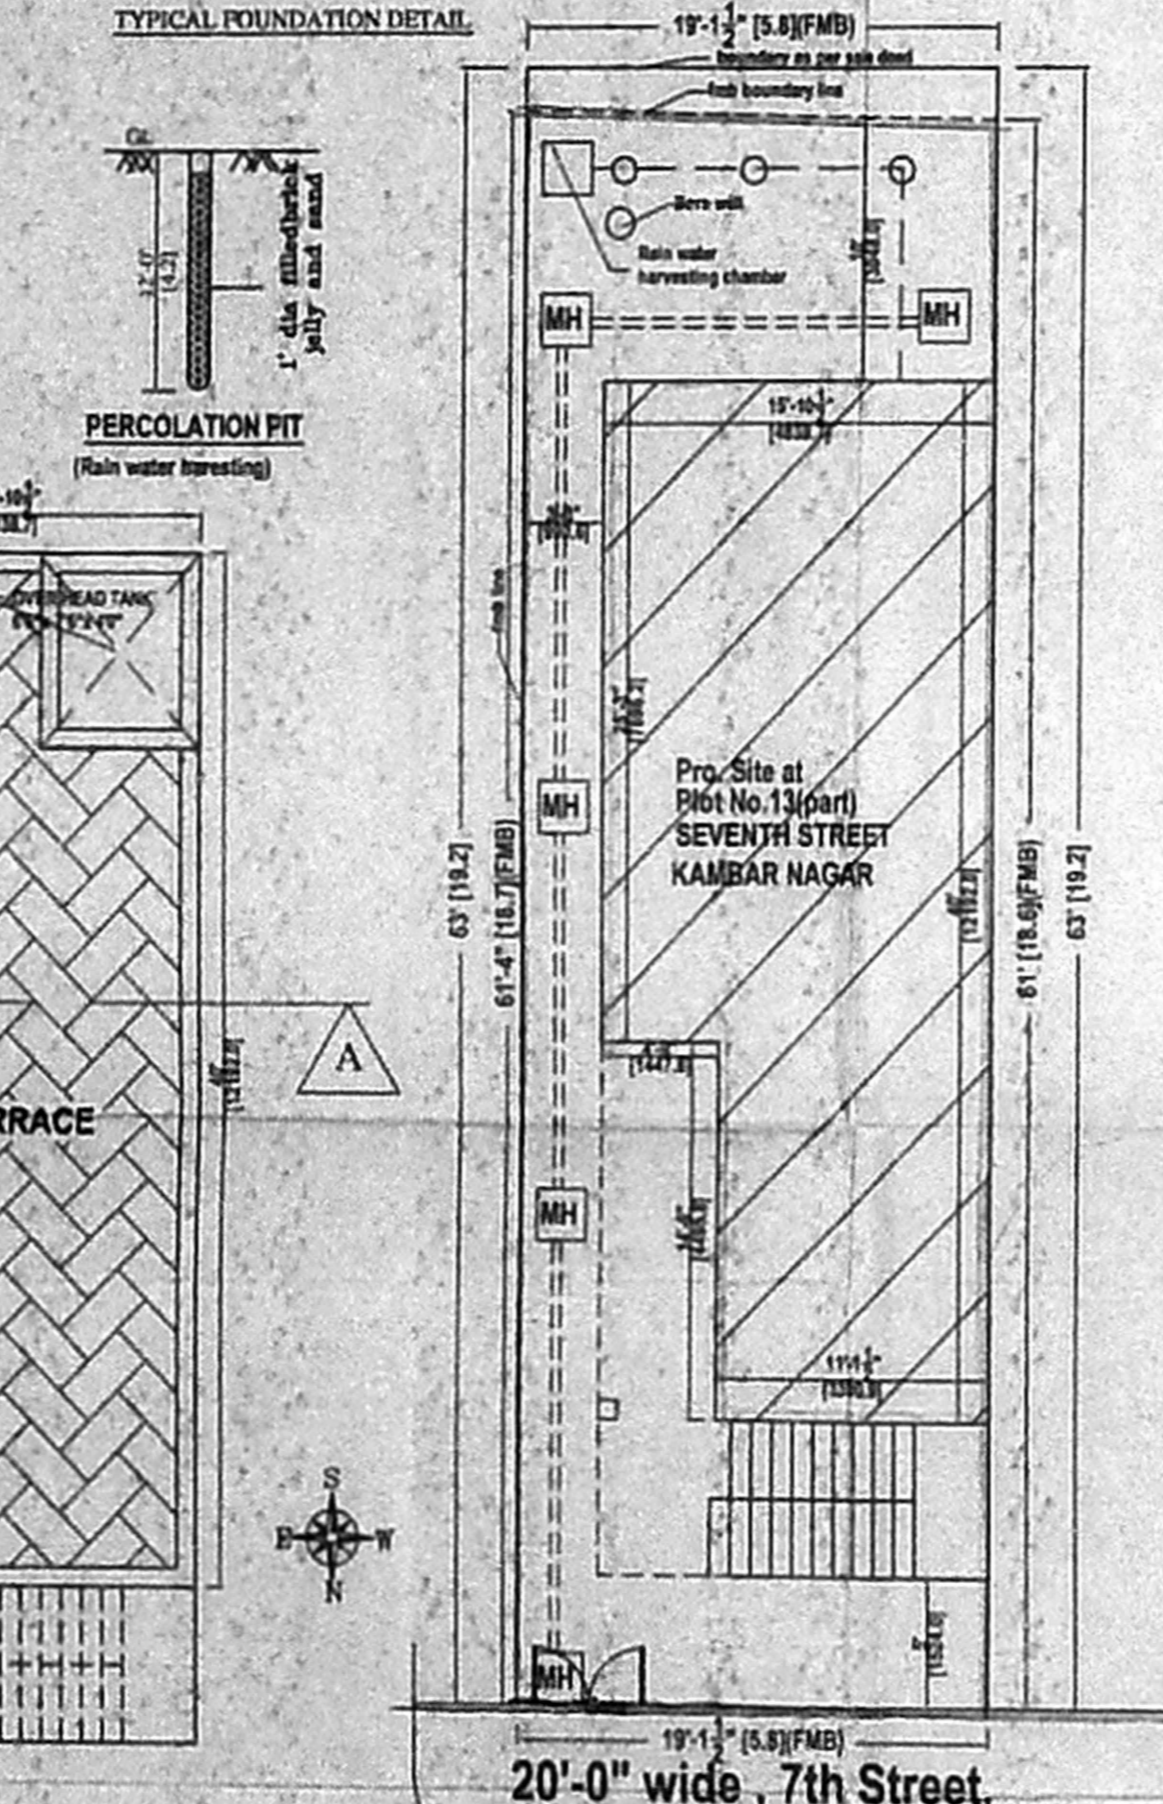
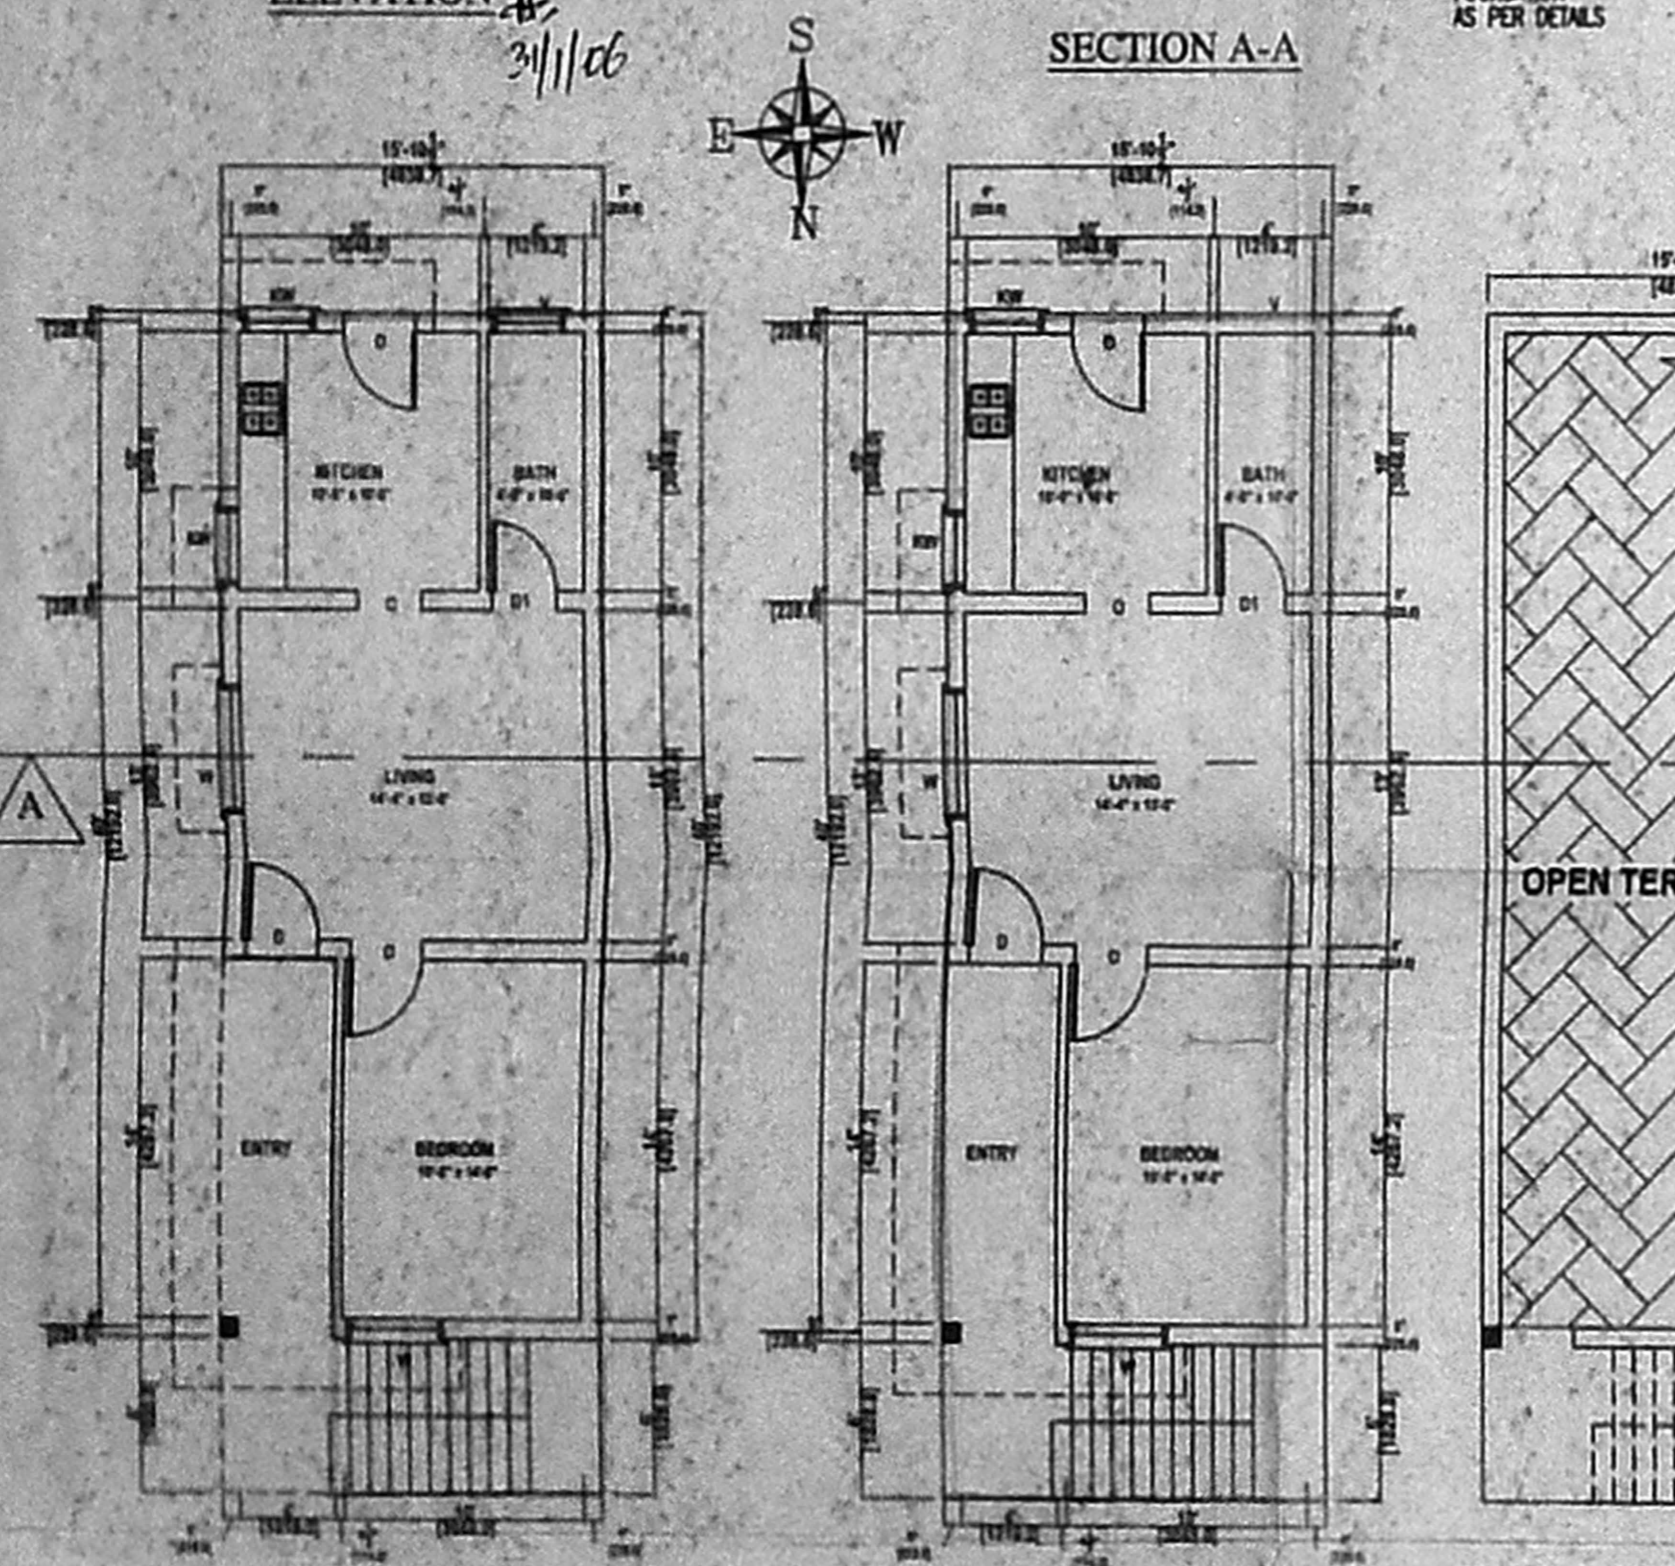
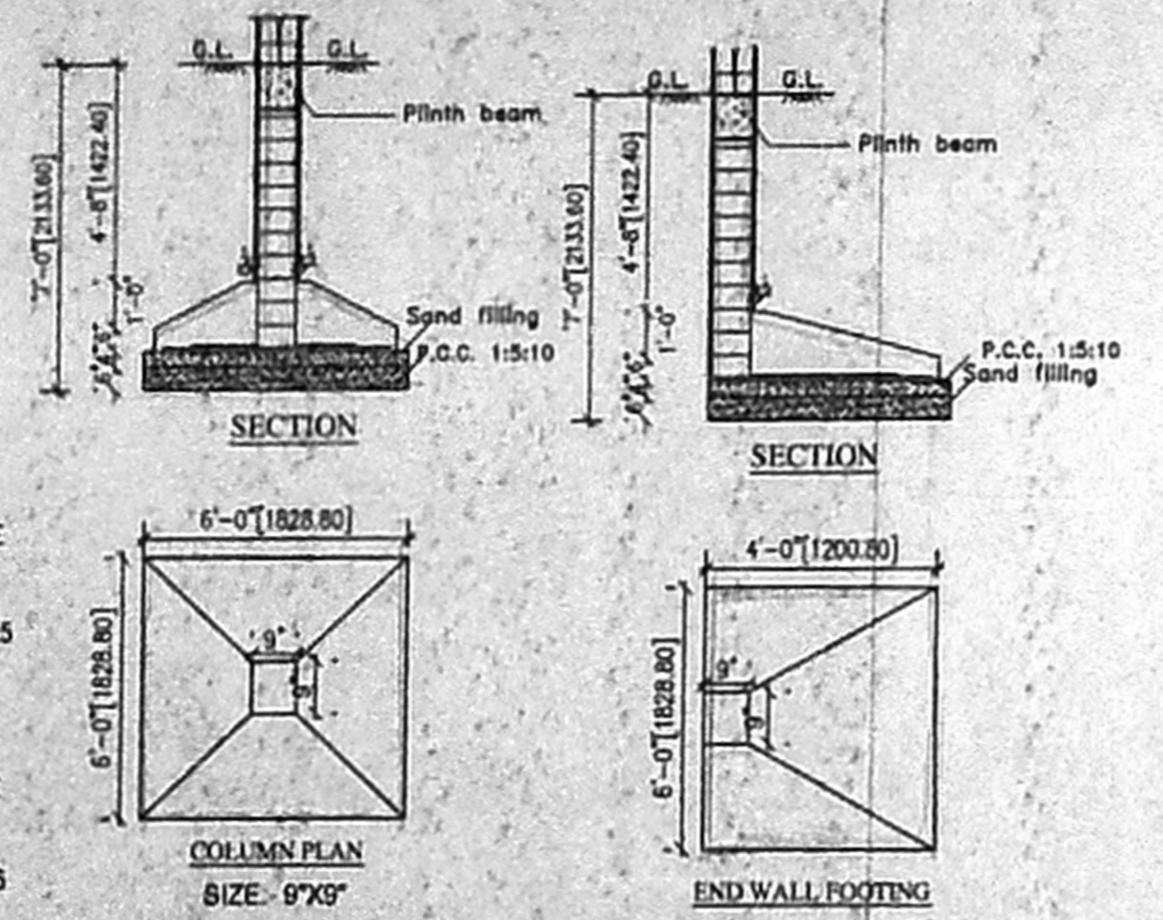


செ.பெ.கு.வ. பாடி

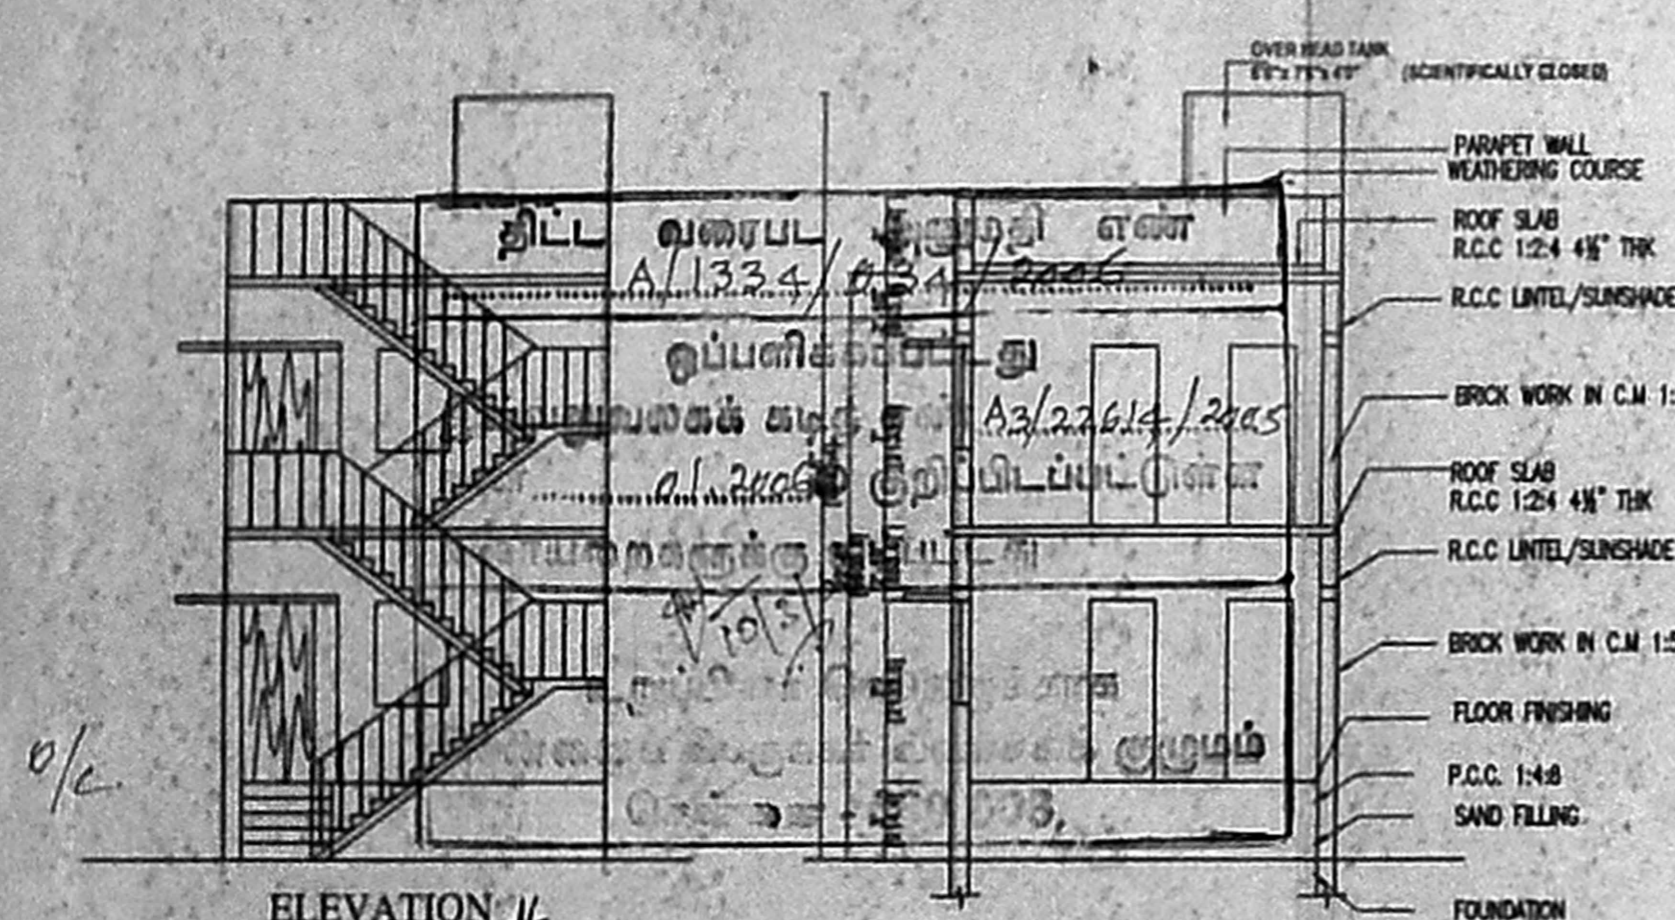

PROPOSED RESIDENTIAL AT PLOT No.13(part), 7TH STREET, KAMBAR NAGAR, IN KONNUR VILLAGE T.S. No.77/2, BLOCK No.16, PERAMBUR-PURSAWALKAM TALUK, CORPORATION OF CHENNAI, ZONE-IV, DIVISION-62

**JOINERY DETAILS**

DOOR	D	3'-3" X 7'-0"	(1.00 X 2.10)
DOOR	D1	3'-0" X 7'-0"	(0.90 X 2.10)
WINDOW	W	5'-0" X 4'-6"	(1.50 X 1.37)
WINDOW	W1	3'-0" X 5'-0"	(0.90 X 1.50)
VENTILATOR	V	3'-0" X 2'-6"	(1.00 X 0.76)

**AREA DETAILS**

	Sq.ft	Sq.m
PLOT AREA	1205.00	112.09
GROUND FLOOR AREA	564.94	52.50
FIRST FLOOR AREA	635.00	59.02
TOTAL BUILT UP AREA	1199.94	111.52
F.S.I	0.995	
PLOT COVERAGE	46.88%	

**INDEX**

PROPOSED	
ROAD	
BOUNDARY	

OWNER *[Signature]*

**K. SURESH KUMAR, D.C.E.**  
Consulting Civil Engineer & Licensed Surveyor  
Corporation of Chennai, Regn.No. 90/  
No.7/2, Thiruvengadam Street, Vetri Nagar  
Peravallur, Chennai - 600 082.  
Cell: 98410 88565, Ph.: 2671 3580 (Res.)

LICENSED SURVEYOR