




ELEVATION OF COMPOUND WALL

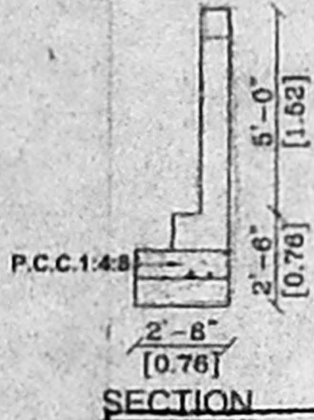


SECTION

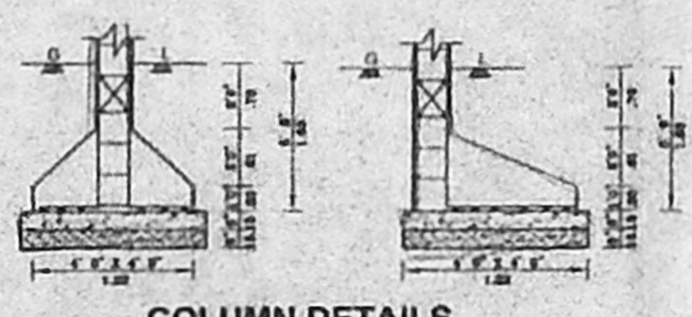


COLUMN DETAILS

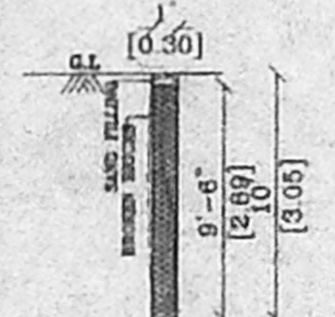


PERCOLATION PIT DETAILS

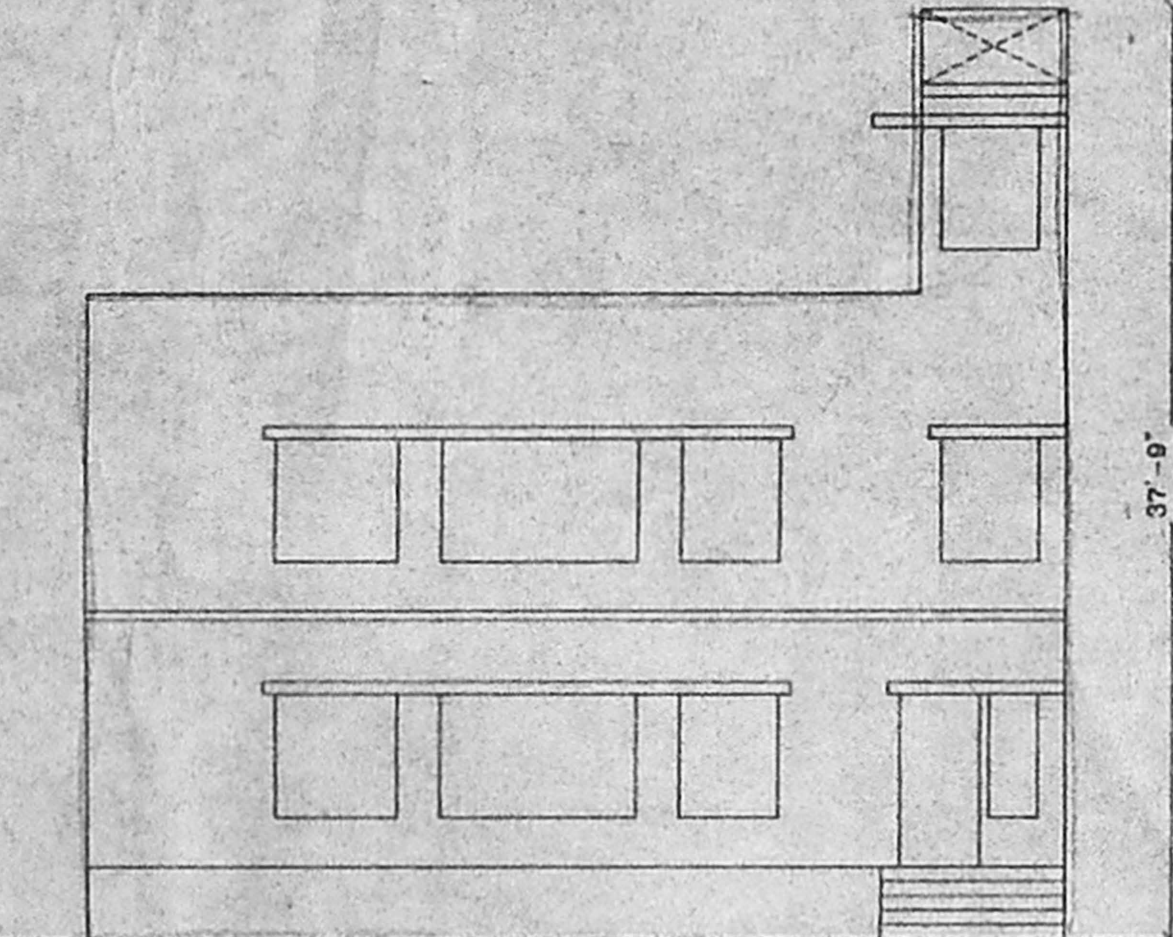


ELEVATION

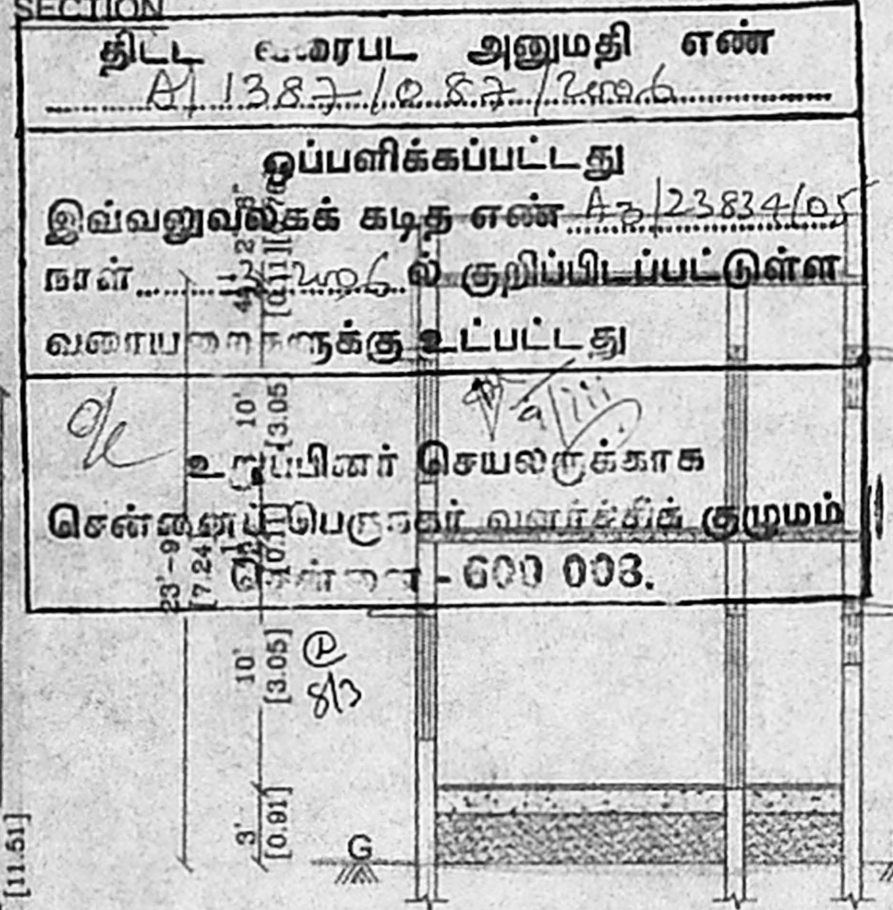


SECTION - 'AA'

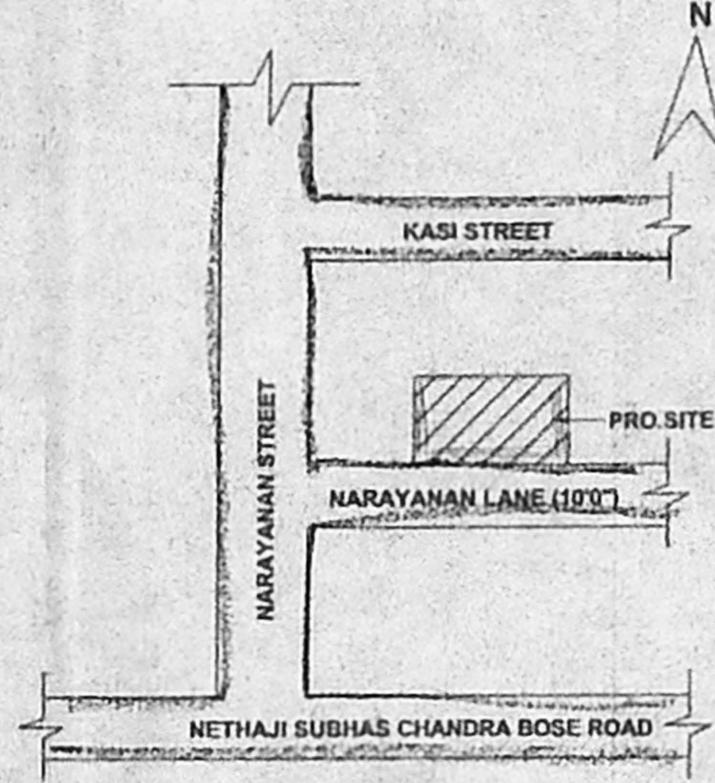


KEY PLAN (NOT TO SCALE)

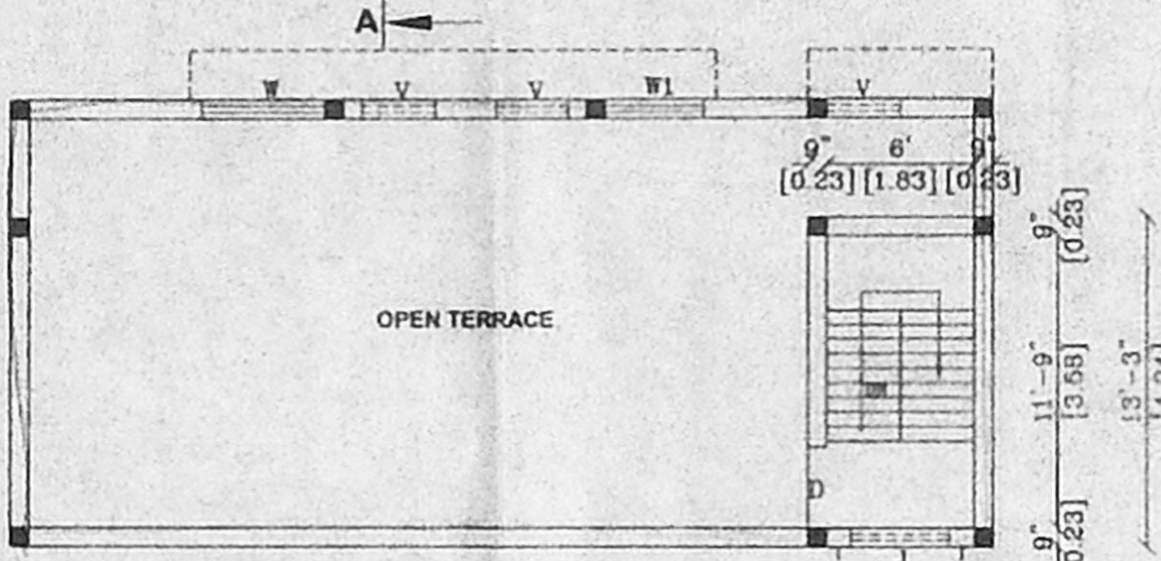

TERRACE FLOOR PLAN

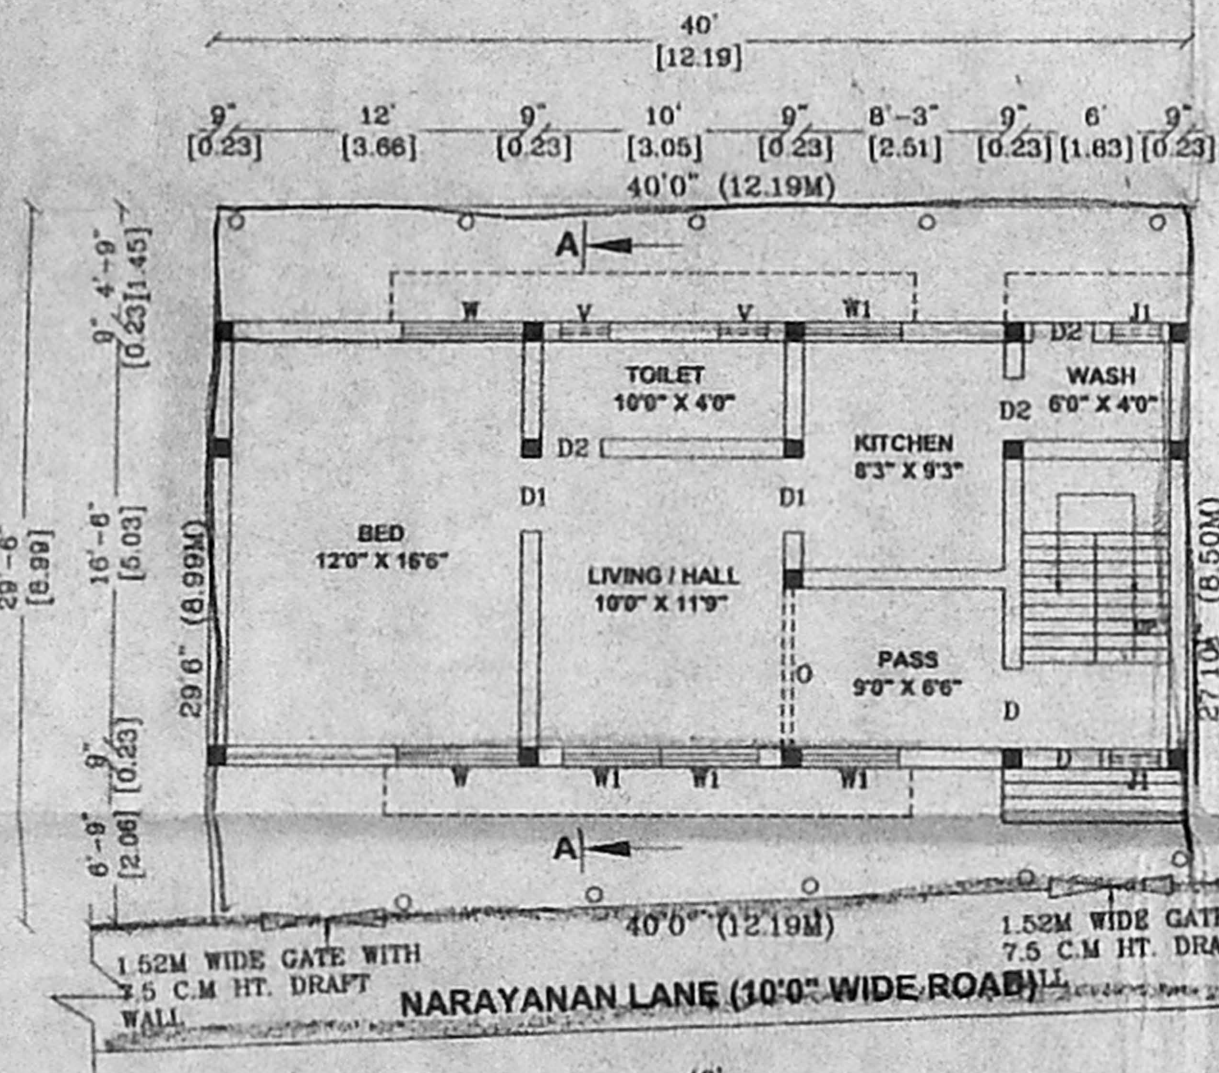

GROUND FLOOR PLAN

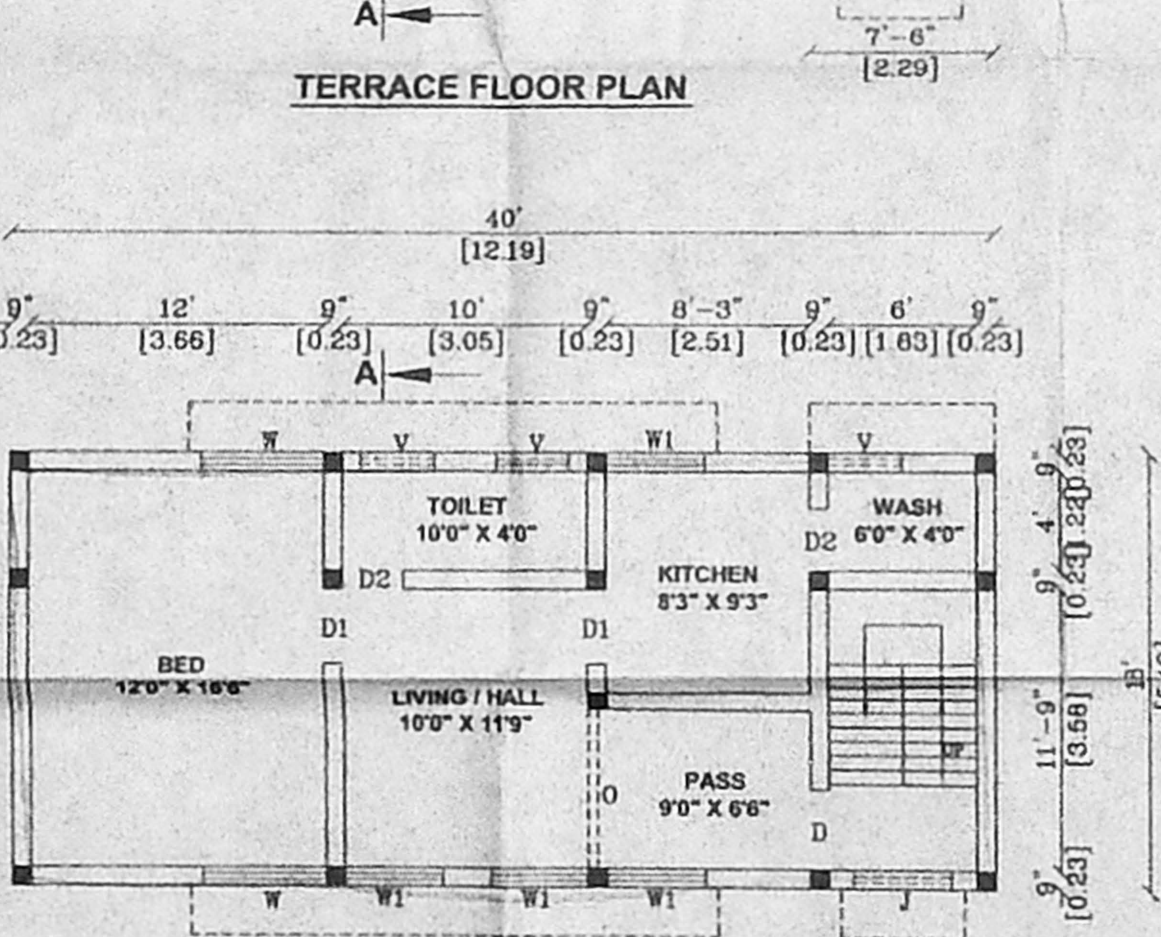

FIRST FLOOR PLAN

திட்ட உரைபட அனுமதி எண்
A-1383-1-2-3-1-2-3-4-5
ஒப்பளிக்கப்பட்டது
இவ்வனுமதிக்க கடித எண் A-2/23834/05
நரன்...
வரையறைக்கு உட்பட்டது
உருப்பினர் செயலிருக்காக
சென்னைப் பெருநகர் வளர்ச்சிக் குழுமம்
600 003.

PLAN SHOWING THE PROPOSED CONSTRUCTION
OF THE RESIDENTIAL BUILDING AT DOOR NO: 44/3,
NARAYANAN LANE, V.O.C.NAGAR, FORT-TONDIARPET,
CHENNAI. R.S.NO: 10621/3, BLOCK NO: 85, DIV - 30,

ZONE - 3.

ச. பி. யு. சி. 6. 2007
13. எண் A-2/23834/05
50/2/15

SCALE - 1:100 (OR) 1" = 8'0", ALR.C.C. WORKS IN M 25 MIX

AREA STATEMENTS		
TOTAL PLOT AREA	1147.50 SQ. FT.	106.60 SQ. M.
GROUND FLOOR AREA	720.00 SQ. FT.	66.89 SQ. M.
FIRST FLOOR AREA	720.00 SQ. FT.	66.89 SQ. M.
HEAD ROOM	100.00 SQ. FT.	9.29 SQ. M.
PLOT COVERAGE - 62.77%		F.S.I - 1.25.

SCHEDULE OF JOINERIES

D	T.W.DOOR	3' 3" X 7' 0"
D1	T.W.DOOR	3' 0" X 7' 0"
D2	T.W.DOOR	2' 6" X 7' 0"
W	T.W.WINDOW	5' 0" X 5' 0"
W1	T.W.WINDOW	4' 0" X 5' 0"
W2	T.W.WINDOW	3' 0" X 5' 0"
V	VENTILATOR	3' 0" X 2' 0"
J/J1	JOLLY WORK	4' 0" / 2' 0" X 5' 0"
G/G1	GATE	6' 0" / 4' 6" X 4' 6"

COLUR INDEX

PROPOSED	ROAD	BOUNDARY

Mural

OWNER

M. Shankar

M. SHANKAR
Consulting Engineer
Licensed Surveyor - Regd. No.1197
Corporation of Chennai
29-A, Sivan Koil North Meda St.
Vilivakkam, Chennai - 600 049.
Cell : 98843 23833, Tel: 2617 1534

LICENSED SURVEYOR