



ELEVATION

திட்ட வரைபட அனுமதி எண்
A/2056/352/2வது
ஒப்பளிக்கப்பட்டது
இவ்விலுவகக் கட்ட எண் A-26367/05
நான் 8-2வது ஓடுப்பிடப்பட்டுள்ள
வரையறைகளுக்கு உட்பட்டது
உறுப்பினர் செயலதக்காக
சென்னை பெருநகர் வளர்ச்சிக் குழுமம்
சென்னை - 600 008.


SECTION ON CC

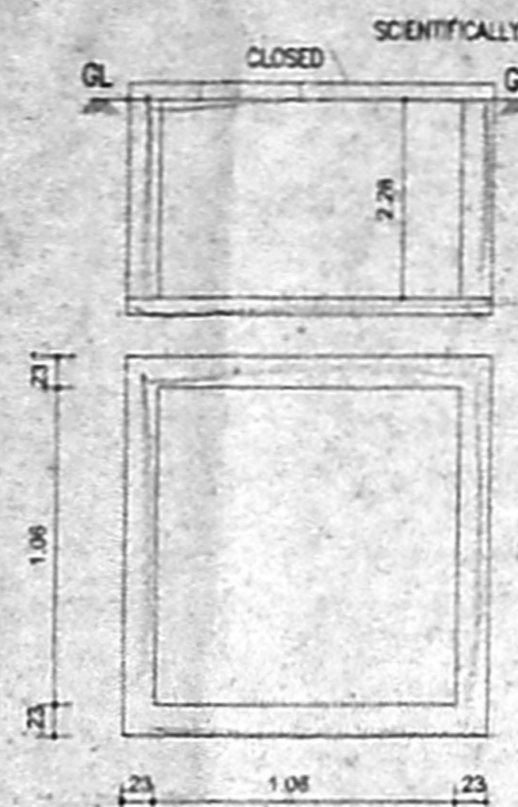


SUMP DETAIL

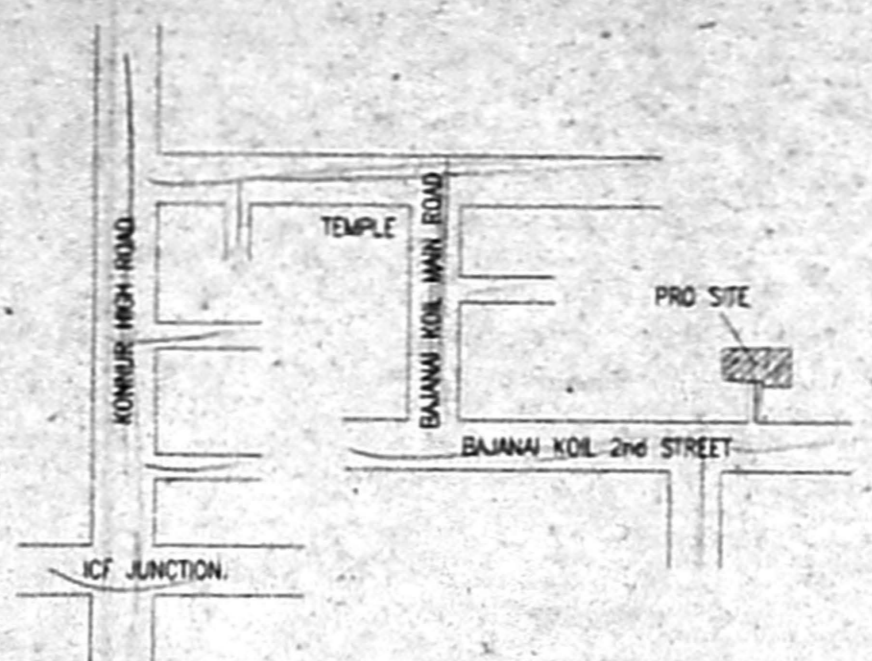


KEY PLAN
NOT TO SCALE

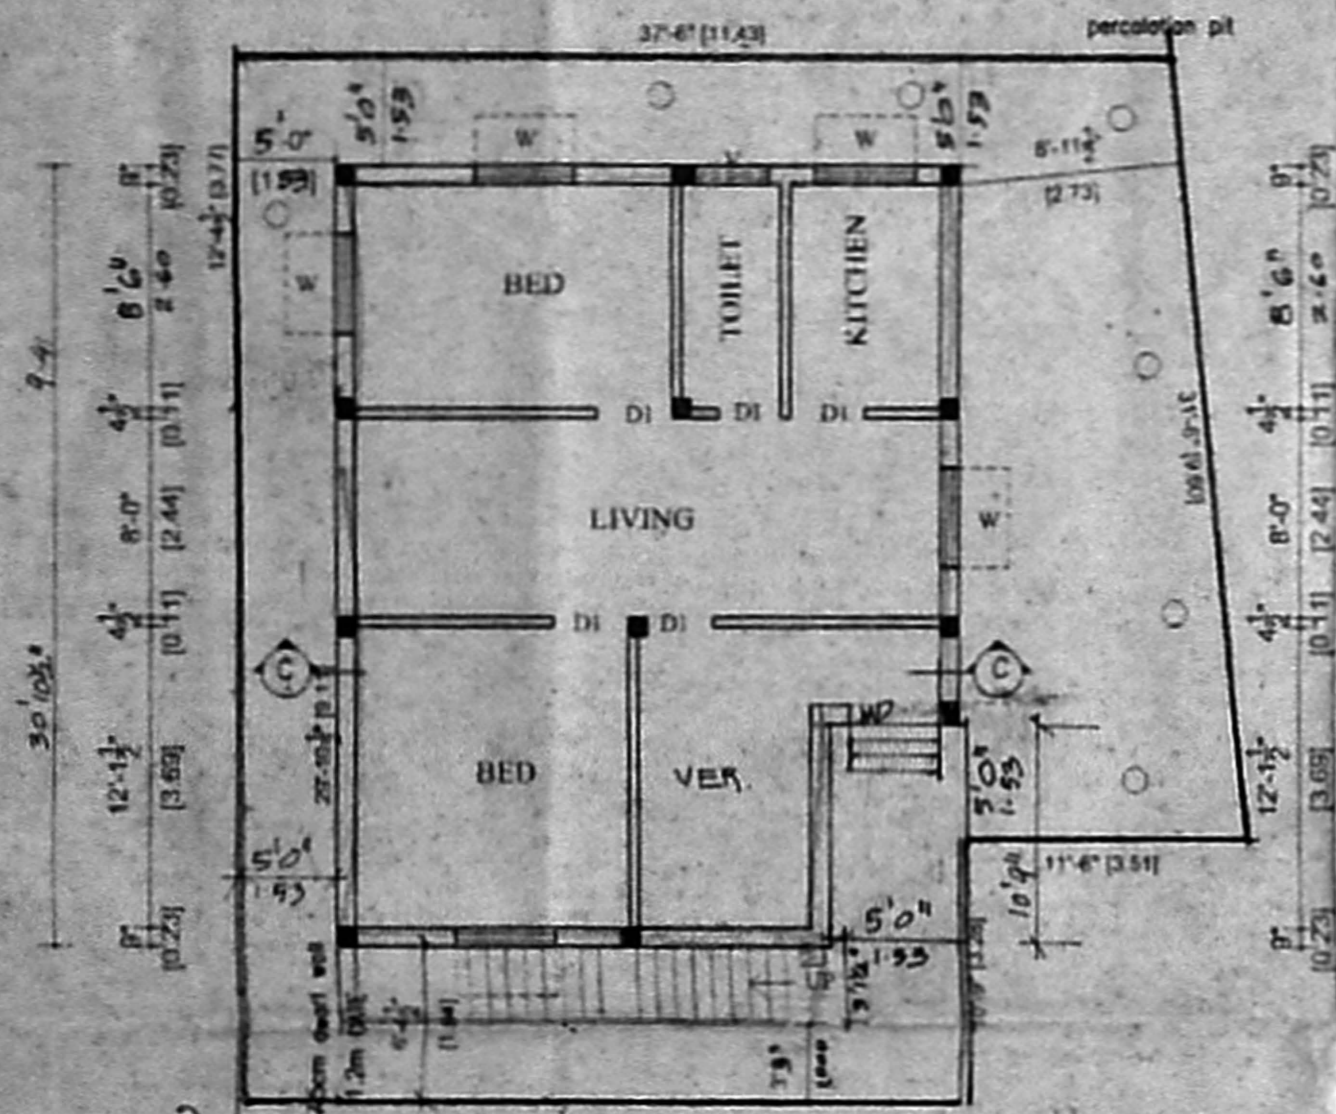


SITE/GROUND FLOOR PLAN

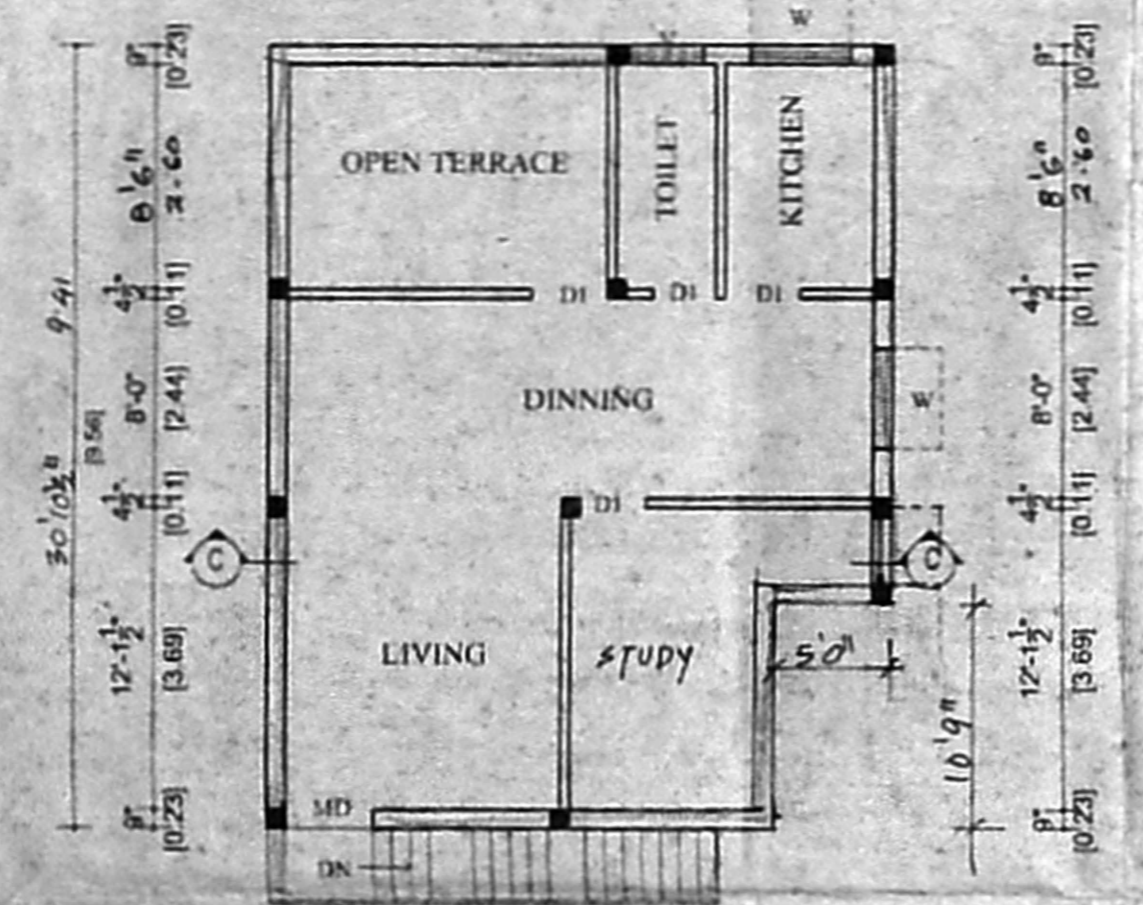


FIRST FLOOR PLAN

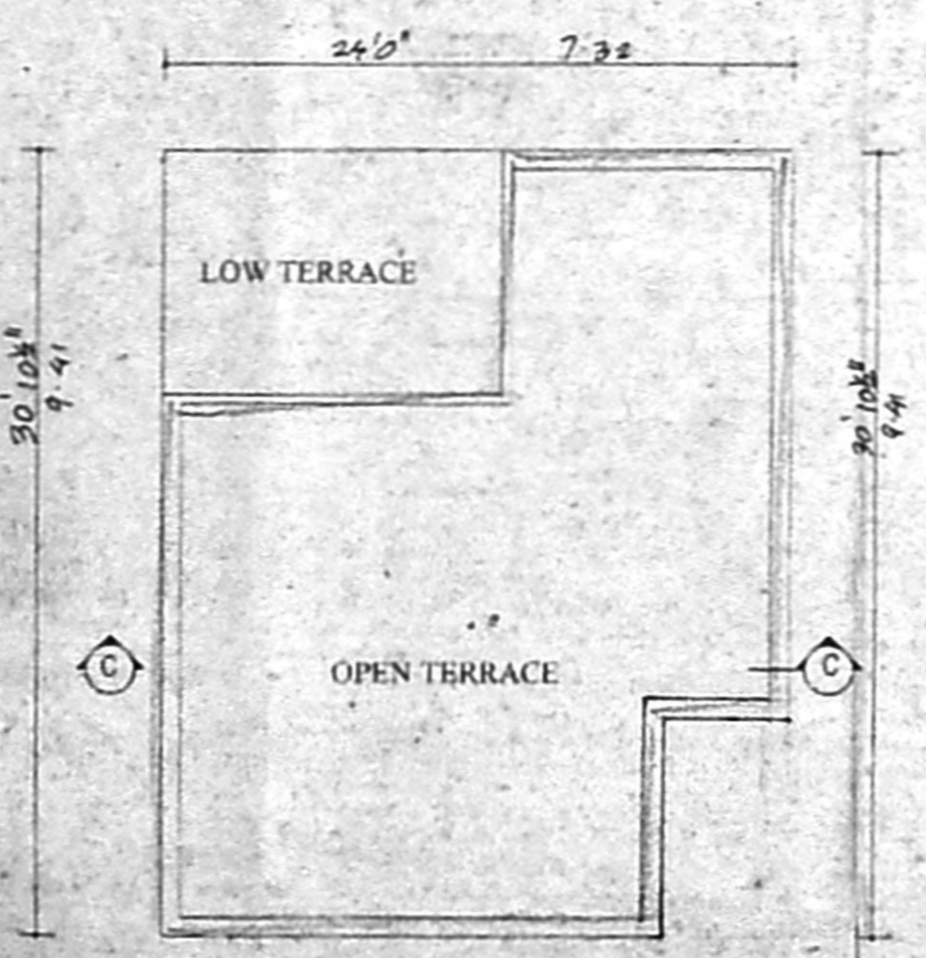


TERRACE FLOOR PLAN

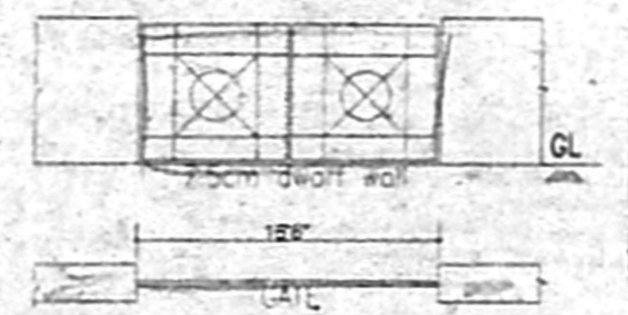

COMPOUND WALL/
DWARF WALL DETAIL

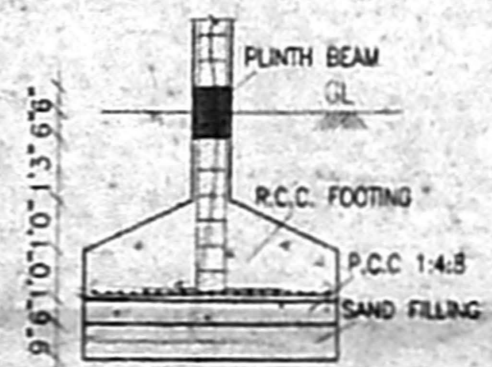

FOUNDATION DETAIL

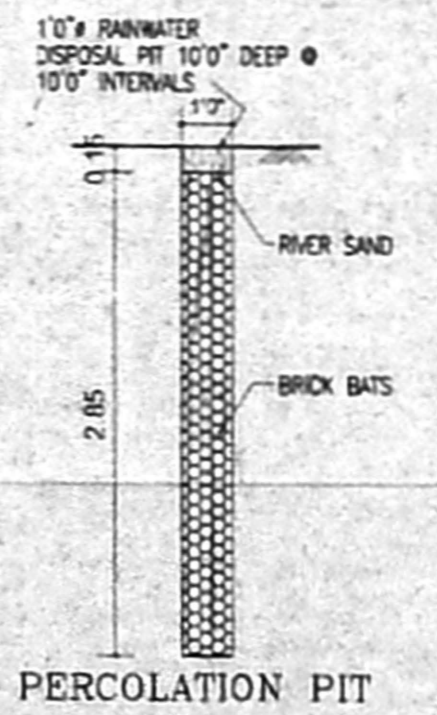

PERCOLATION PIT

PLAN SHOWING THE PRO.
CONSTN. OF RESIDENTIAL
BUILDING IN TS.NO.66, BLOCK
NO.40, MALLIGAICHERY
VILLAGE, BEARING AT DOOR
NO.723, BAJANAI KOIL 2nd
STREET, VILLVAKKAM,
CHENNAI-49.

சென்னை வட்டியம் DIVISION B3
சென்னை - 600 008

SPECIFICATION
 * FOUNDATION IN R.C.C. 1:2:4 MIX WITH NECESSARY REINFORCEMENTS.
 * REINFORCEMENTS OVER P.C.C. & SAND FILLING.
 * BRICKWORK IN C.M. 1:5 MIX USING STOCK BRICKS.
 * ALL R.C.C. WORKS ARE IN 1:2:4 MIX WITH REINFORCEMENTS.
 * FLOORING CONCRETE 1:4:8 MIX FINISHED WITH CERAMIC TILES JOINERIES ARE IN TEAKWOOD.

JOINERY:-

TYPE	DESCRIPTION	SIZE	
MD	DOOR	3'6"X7'0"	1006x2134
D1	"	3'0"X7'0"	915x2134
D2	"	2'6"X7'0"	762x2134
W1	WINDOW	7'0"X4'6"	2130x1372
W	"	5'0"X4'6"	1530x1372
V	VENTILATOR	3'6"X2'0"	1060x610

AREA STATEMENT:-

DESCRIPTION	SQ.FT	SQ.M
PLOT AREA	1421	132.01
GROUND FLOOR	687.25	63.84
FIRST FLOOR	687.25	63.84
TOTAL		127.68

COV. 48.4% 1FS: 0.96

COLOUR CODE:-
 PROPOSAL ①
 ROAD ②
 BOUNDARY ③

R. Grandhimala
 P. Varadarajan
 S. Loganathan
 OWNER'S SIGNATURE:-

S. ATHIYANAN, B.E.,
 CHAR. ENGR. ENGINEER,
 Class 1 Licensed Surveyor-No. 192
 Corporation of Chennai
 6, Netaji Subbani Street, T. Nagar,
 Chennai-17. Ph: 28155724
 LICENSED SURVEYOR