




FRONT ELEVATION

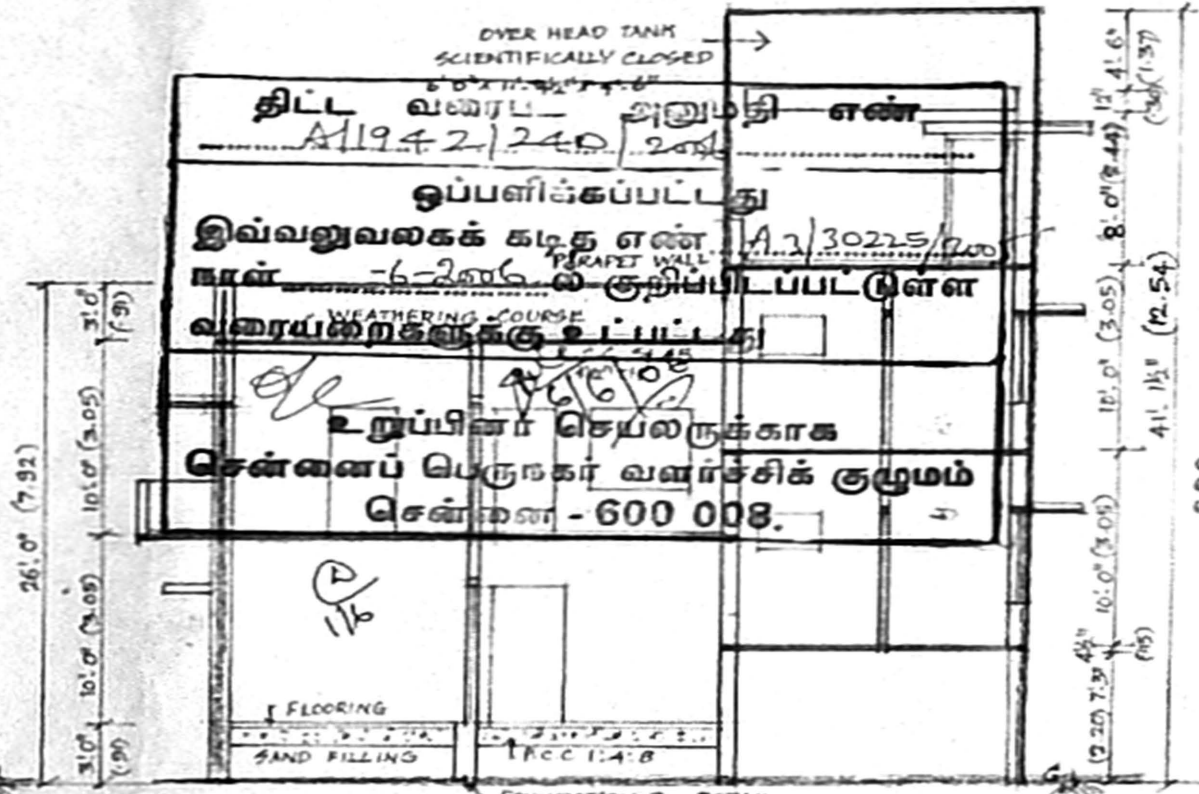


SECTION ON AA

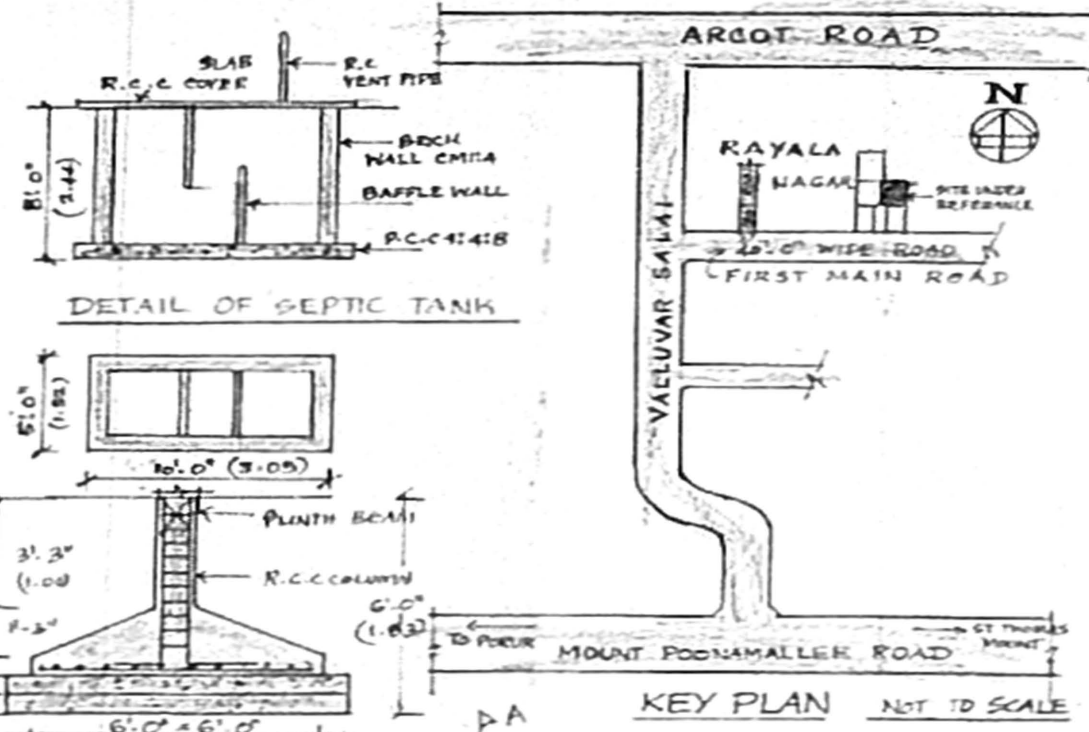


KEY PLAN NOT TO SCALE

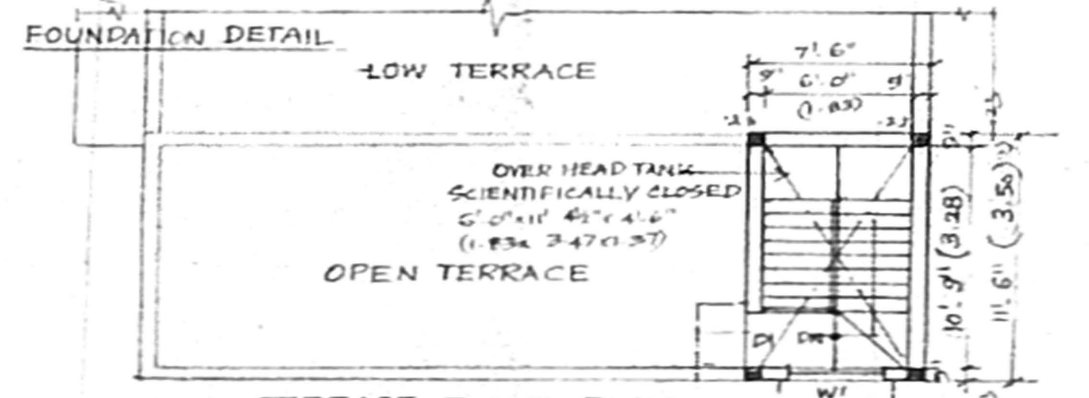


TERRACE FLOOR PLAN

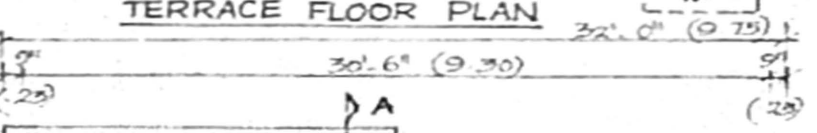


OPEN TERRACE

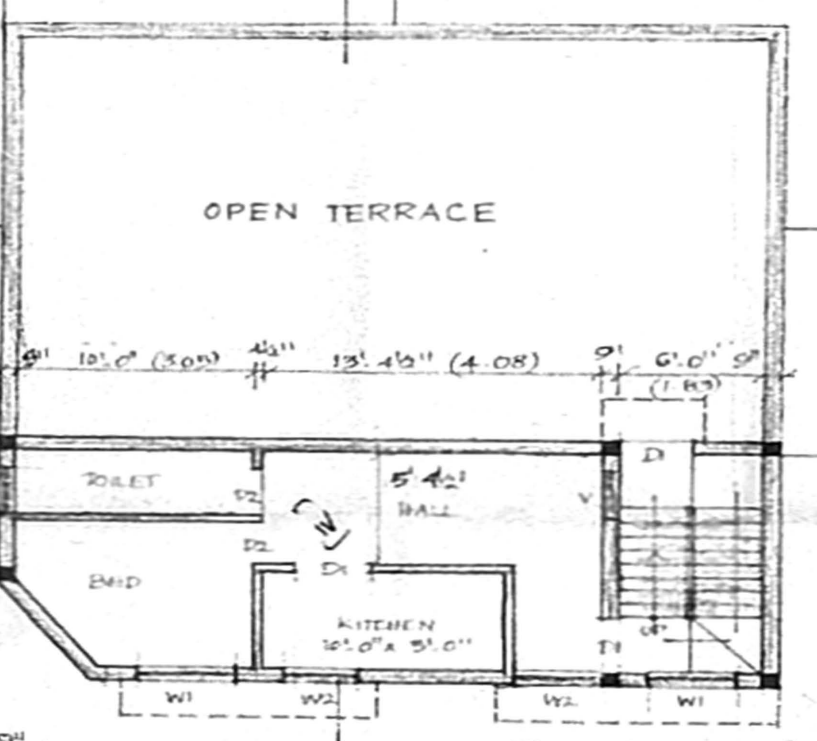


SECOND FLOOR PART PLAN

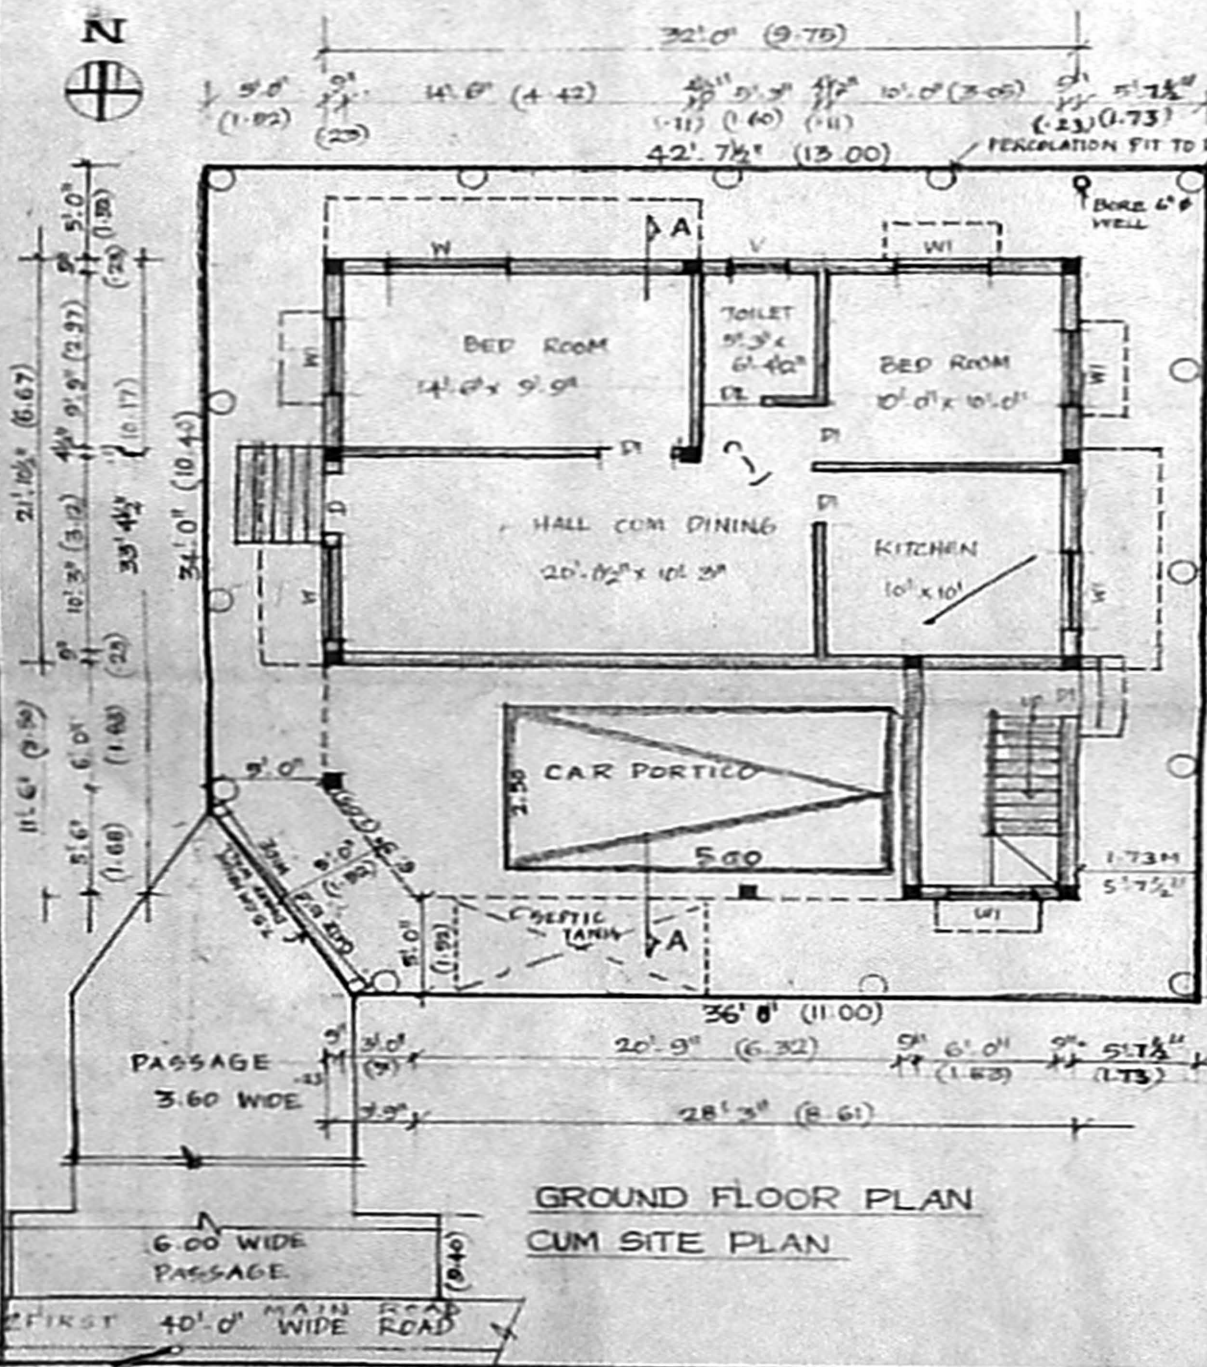



GROUND FLOOR PLAN CUM SITE PLAN

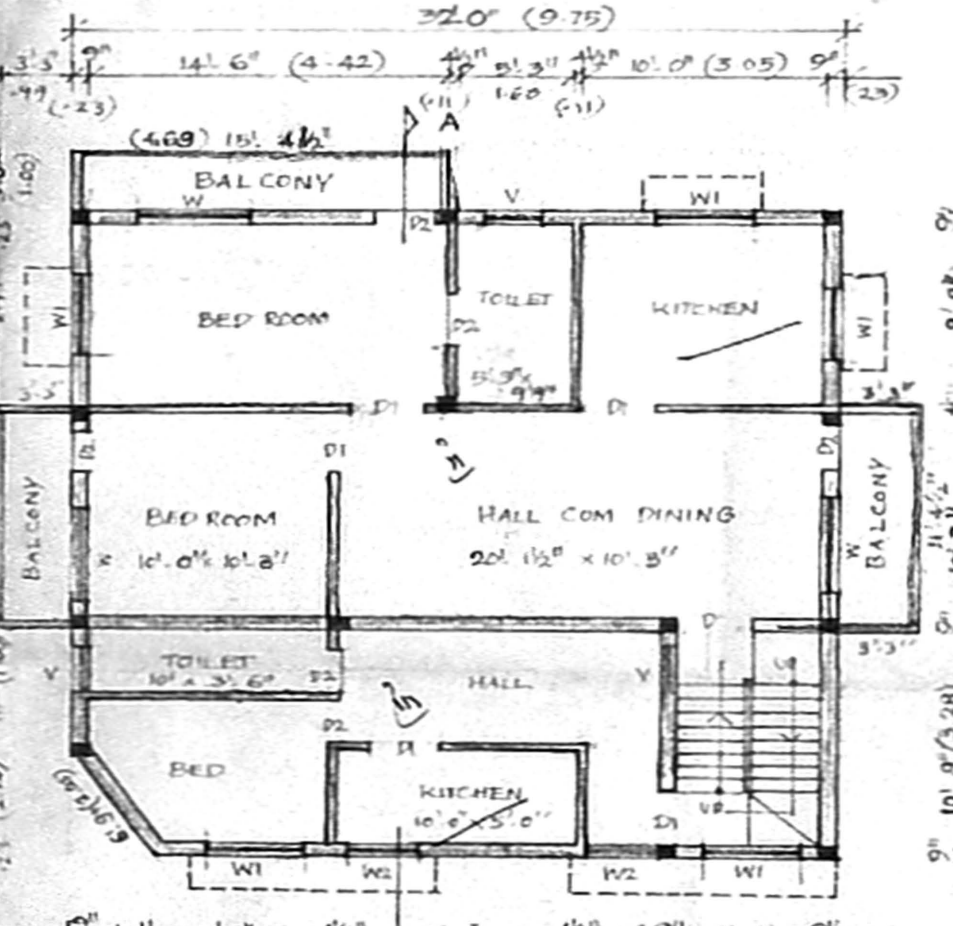

FIRST FLOOR PLAN

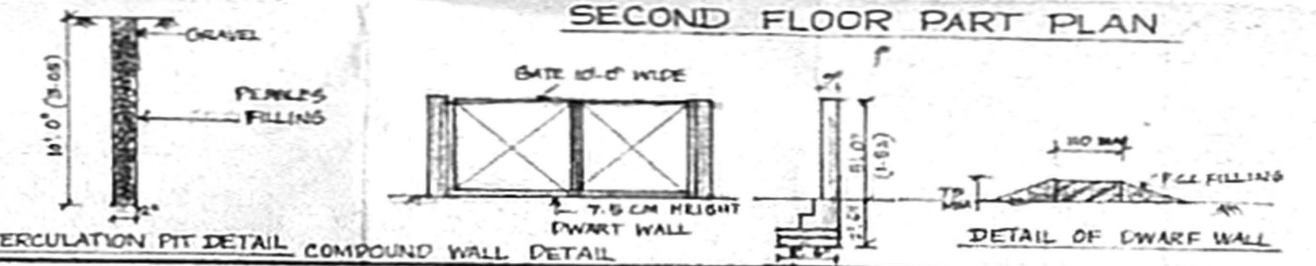

PERCOLATION PIT DETAIL

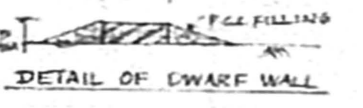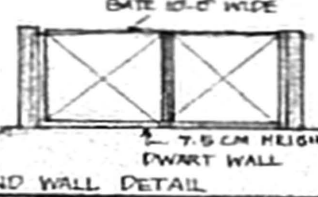

SPECIFICATION
 FOUNDATION WITH C.C. 1:4:8 60 THICK
 SAND FILLING FOR FOUNDATION AND BASEMENT
 C.C. 1:2:4 FOR LINTEL SURCHARGE SLAB ETC.
 BRICK WORK IN CM 1:5 USING BEST BRICK
 FLOORING FINISHING WITH QUALITY MOSAIC.
 PLASTERING IN CM 1:5 10 MM THICK
 COLOUR WASHING TWO COAT OVER LIME COAT
 WHITE WASHING.
 WEATHERING COURSE WITH BRICK BELL-LIME
 CONCRETE FINISHED WITH COUNTRY TILES

SCHEDULE OF JOINERY

D	DOOR	2.00	2.13
D1	DOOR	1.00	0.76
D2	DOOR	2.00	0.76
W	WINDOW	5.00	1.52
W1	WINDOW	4.00	1.22
W2	WINDOW	3.00	0.91
V	VENTILATOR	6.00	0.76

AREA STATEMENT

PLOT EXTENT	1810.55 SFT	168.20 SQ M
GROUND FLOOR AREA	771.00	71.63
FIRST FLOOR AREA	1175.00	109.16
SECOND FLOOR AREA (PART)	392.00	36.42
TOTAL AREA	2338.00	217.21
PLOT COVERAGE	64.92%	
F.S.I	1.29	

COLOUR INDEX

PROPOSED	
BOUNDARY	
ROAD	

PLAN SHOWING THE PROPOSED CONSTRUCTION OF RESIDENTIAL BUILDING AT PLOT NO: 139 AND 140 NOW IN PLOT NO: 4, S.NO: 58/30 FIRST MAIN ROAD 56/2C1, ROYALA NAGAR, RAMAPURAM CHENNAI. RAMAPURAM VILLAGE, VILLIVAKKAM PANCHAYAT UNION, AMBATTUR TALUK, THIRUVALLUR DISTRICT.

SCALE 1" = 8'-0" ALL DIMENSION ARE IN FEET & M

Mr. Bhuvanaraj Ramaswamy

OWNER SIGNATURE

S. ATHYANAN, B.E.
 CHAR. ERD ENGINEER,
 City: 1 Licensed Surveyor No. 192
 Corporation of Chennai
 5 National Street, Nigar,
 Chennai-17. Ph: 25160374
 Mobile: 9105440.
 LICENSED SURVEYOR